


2500 NW 107th Avenue | Miami, Florida

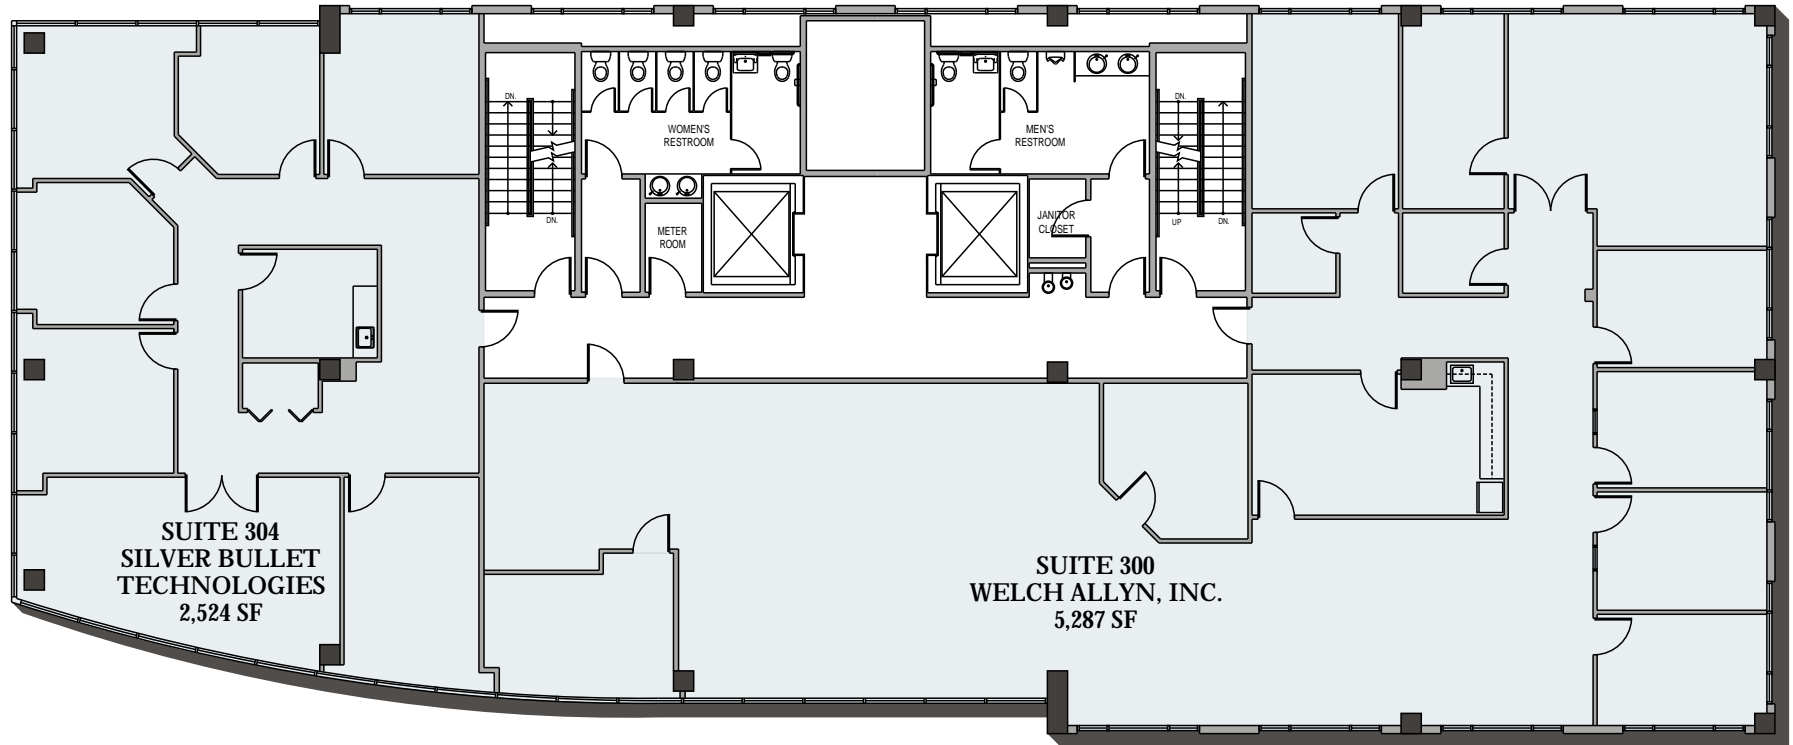

Third Floor Plan

Scale: 1/16" = 1'-0"

PROCACCI
DEVELOPMENT CORPORATION