





WILBANKS
 ARCHITECTURE & ASSOCIATES, LLC

5567 Commander Dr., Ste 105
 Arlington, Tennessee 38002
 Phone: 901-867-5220
 Fax: 901-867-5531
 Website: www.wilbanksaa.com

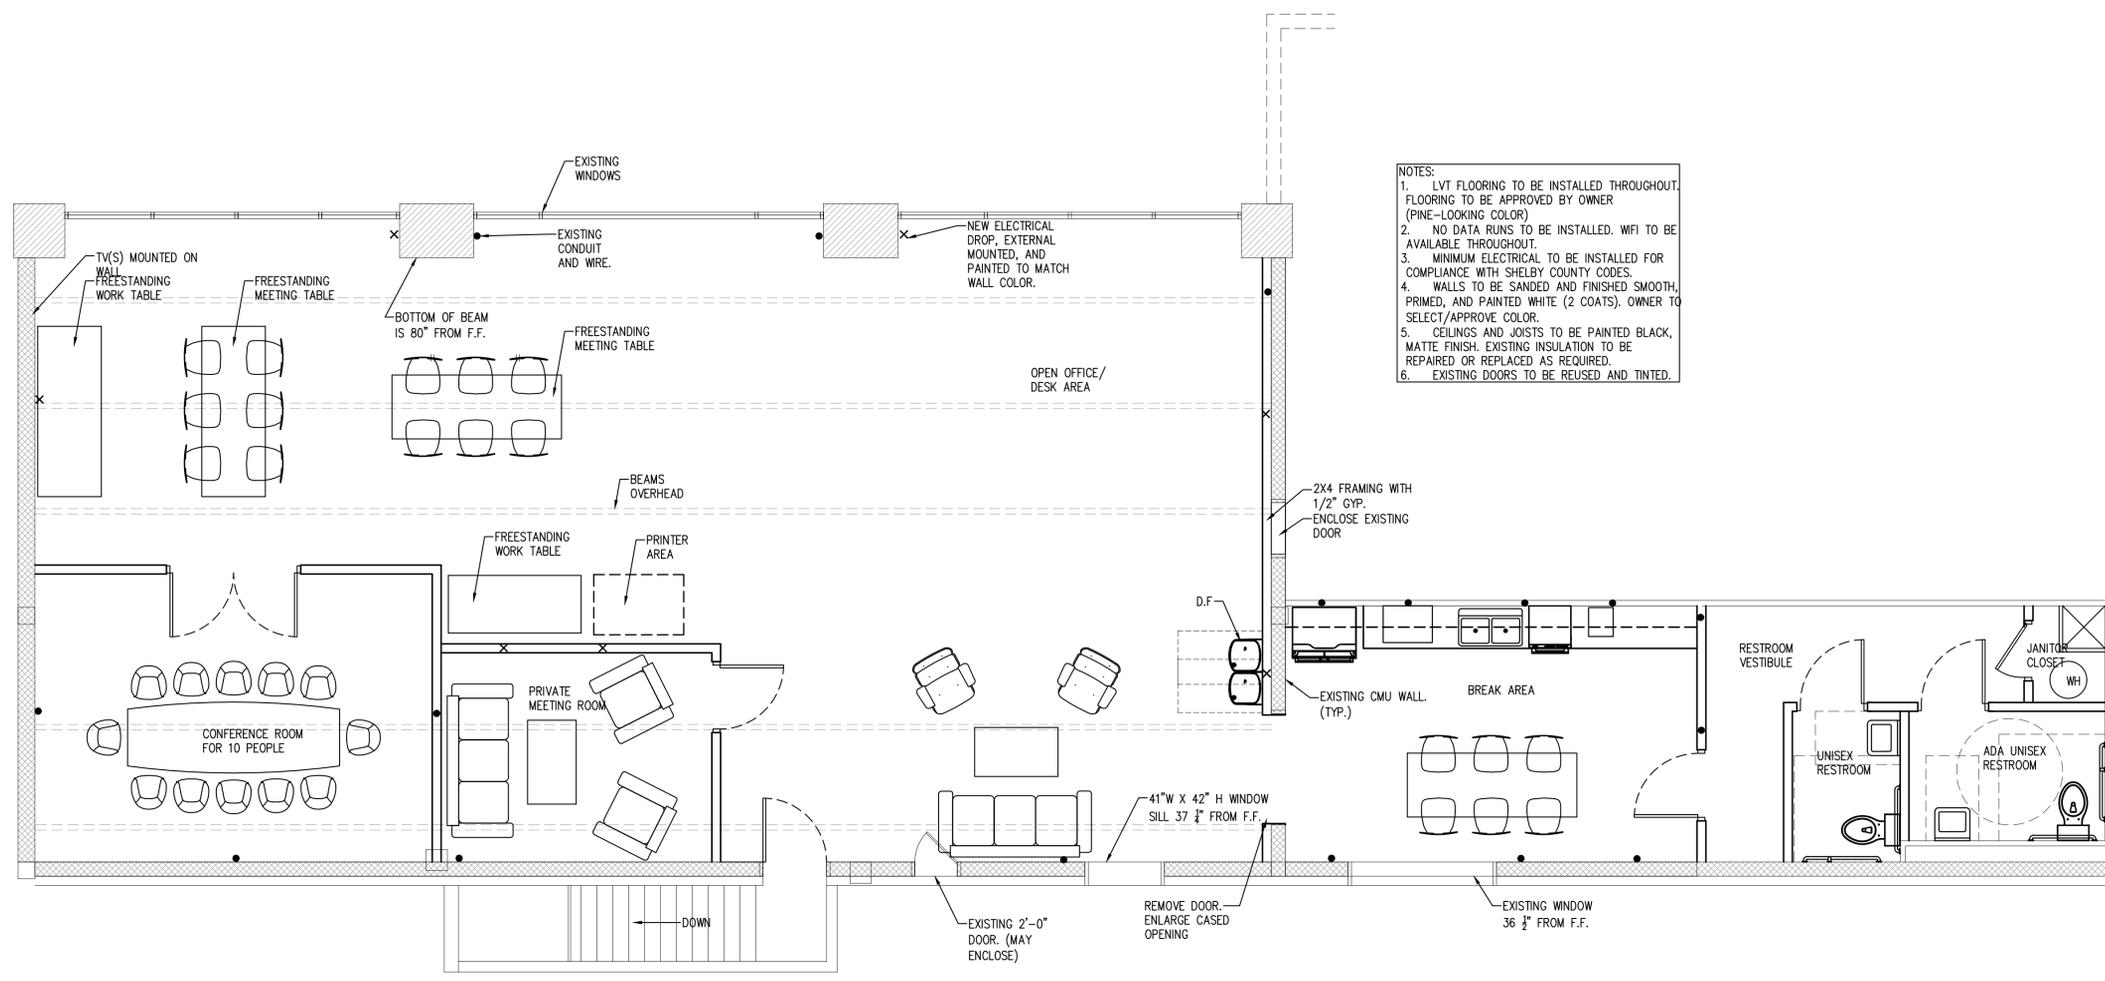

- NOTES:
- LVT FLOORING TO BE INSTALLED THROUGHOUT. FLOORING TO BE APPROVED BY OWNER (PINE-LOOKING COLOR)
 - NO DATA RUNS TO BE INSTALLED. WIFI TO BE AVAILABLE THROUGHOUT.
 - MINIMUM ELECTRICAL TO BE INSTALLED FOR COMPLIANCE WITH SHELBY COUNTY CODES.
 - WALLS TO BE SANDED AND FINISHED SMOOTH, PRIMED, AND PAINTED WHITE (2 COATS). OWNER TO SELECT/APPROVE COLOR.
 - CEILING AND JOISTS TO BE PAINTED BLACK, MATTE FINISH. EXISTING INSULATION TO BE REPAIRED OR REPLACED AS REQUIRED.
 - EXISTING DOORS TO BE REUSED AND TINTED.

1C 2ND FLOOR - OVERALL FLOOR PLAN
 SCALE: 1/4" = 1'-0"

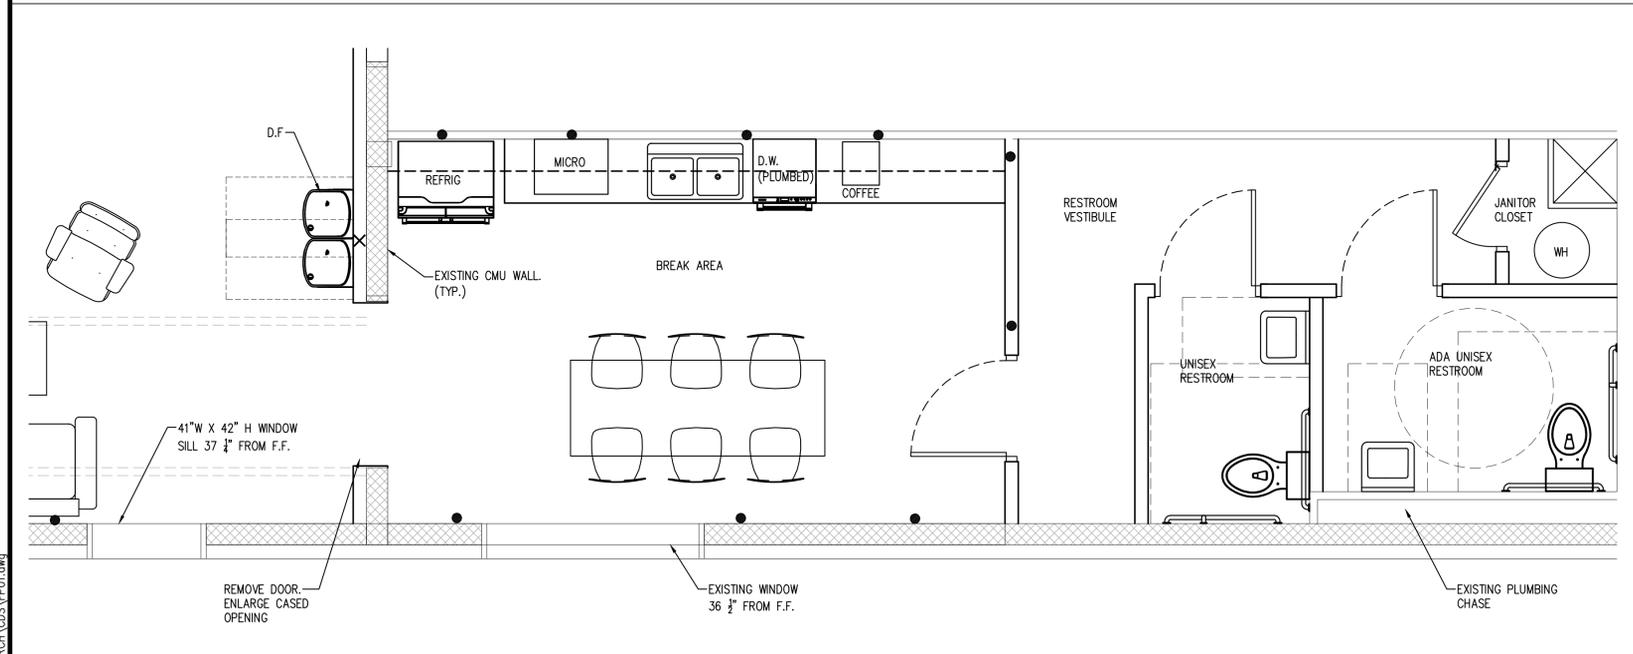

1A 2ND FLOOR - BREAK AREA AND RESTROOMS
 SCALE: 3/8" = 1'-0"

 ARLINGTON STATION - LOFT
 6055 AIRLINE ROAD
 ARLINGTON, TN 38002

| REVISION | | |
|----------|-----------------------|---------------|
| ITEM NO. | DESCRIPTION OF CHANGE | APPROVAL DATE |
| | | |
| | | |
| | | |
| | | |
| | | |
| | | |
| | | |
| | | |
| | | |

SHEET NUMBER:

#####

PROJECT:

WAA: 1390-04

Z:\1390-04\ARCH\05\F01.dwg