
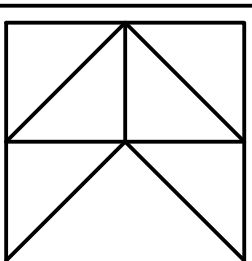


Suite 200 Second Floor Plan

Scale: $\frac{1}{8}$ " = 1'-0"

 

K.L. Kane Consulting, LLC
 606 Charmouth Drive
 Syracuse, NY 13207
 Phone: (315) 263-3887
 kkaner@kklc.com

REVISION NUMBER & REVISION DATE:

Office Space - Suite 200
 3101 West Ridge Road
 Greece, New York 14626

DRAWN BY:

CHECKED BY:

APPROVED BY:


APPROVAL DATE:

DRAWING NAME:

Floor
 Plan



DRAWING NUMBER:

A-01

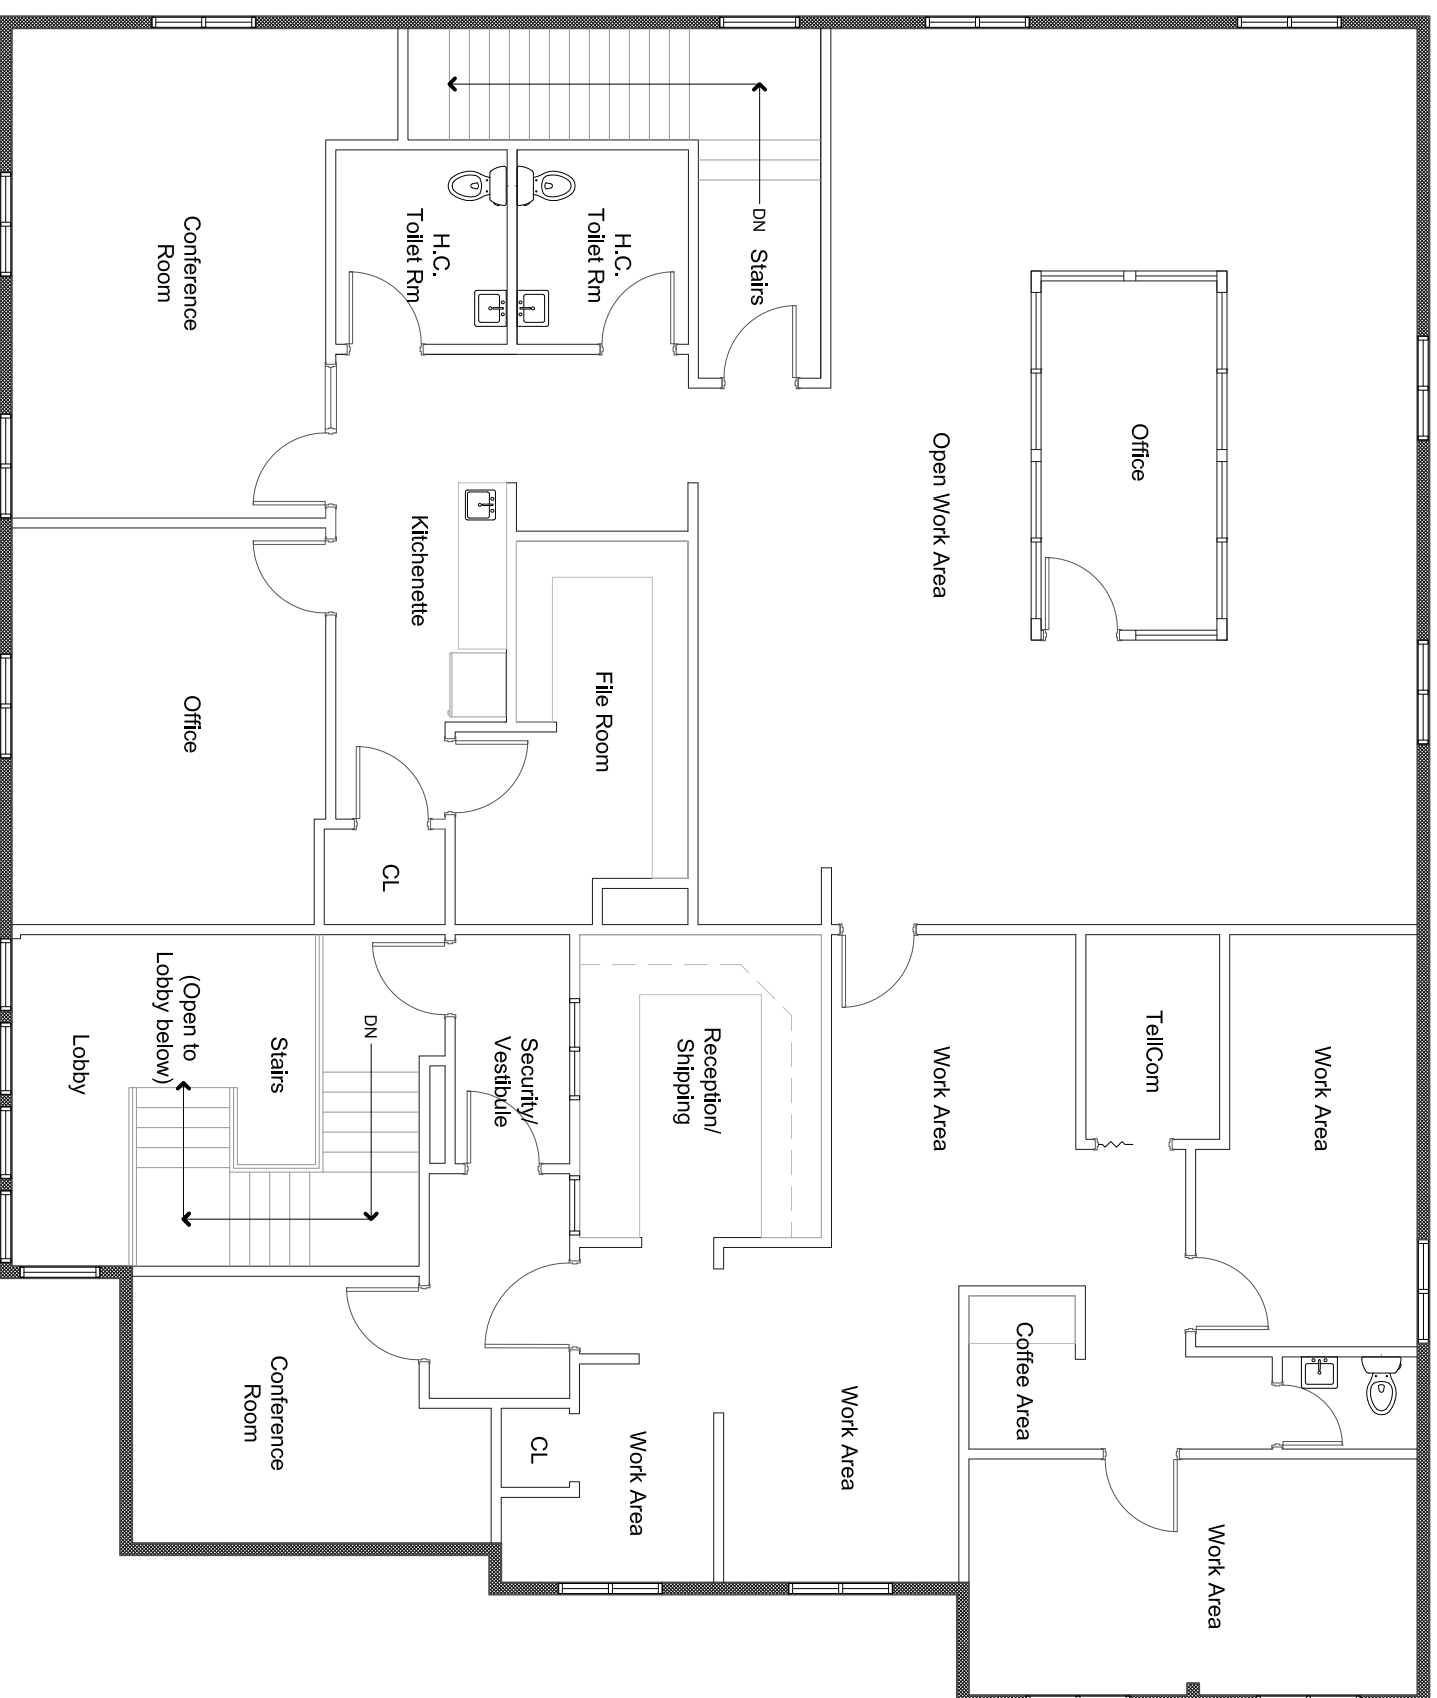

Suite 200 Second Floor Plan

Scale: 1/8" = 1'-0"

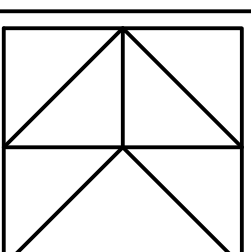 

K.L. Kane Consulting, LLC
 606 Charmouth Drive
 Syracuse, NY 13207
 Phone: (315) 263-3687
 kkaner@kklc.com

REVISION NUMBER & REVISION DATE:

Office Space - Suite 200
 3101 West Ridge Road
 Greece, New York 14626

DRAWN BY:

CHECKED BY:

APPROVED BY:

APPROVAL DATE:

DRAWING TITLE:

Floor Plan

DRAWING NUMBER:

A-01