

630 Walnut Street
Jeffersonville, IN 47130
812-282-9554
812-282-9171 fax
www.kovertHawkins.com



Drawn By: Designer
Checked By: Approver
Project: 201833.01
Date: 01/07/2019


Revisions

Certified By:


Cornerstone Group
Proposed Office Building
Plantside Drive
Louisville Ky.40299
N 38°12' W 85° 31'

Sheet
SK-1


Site Plan

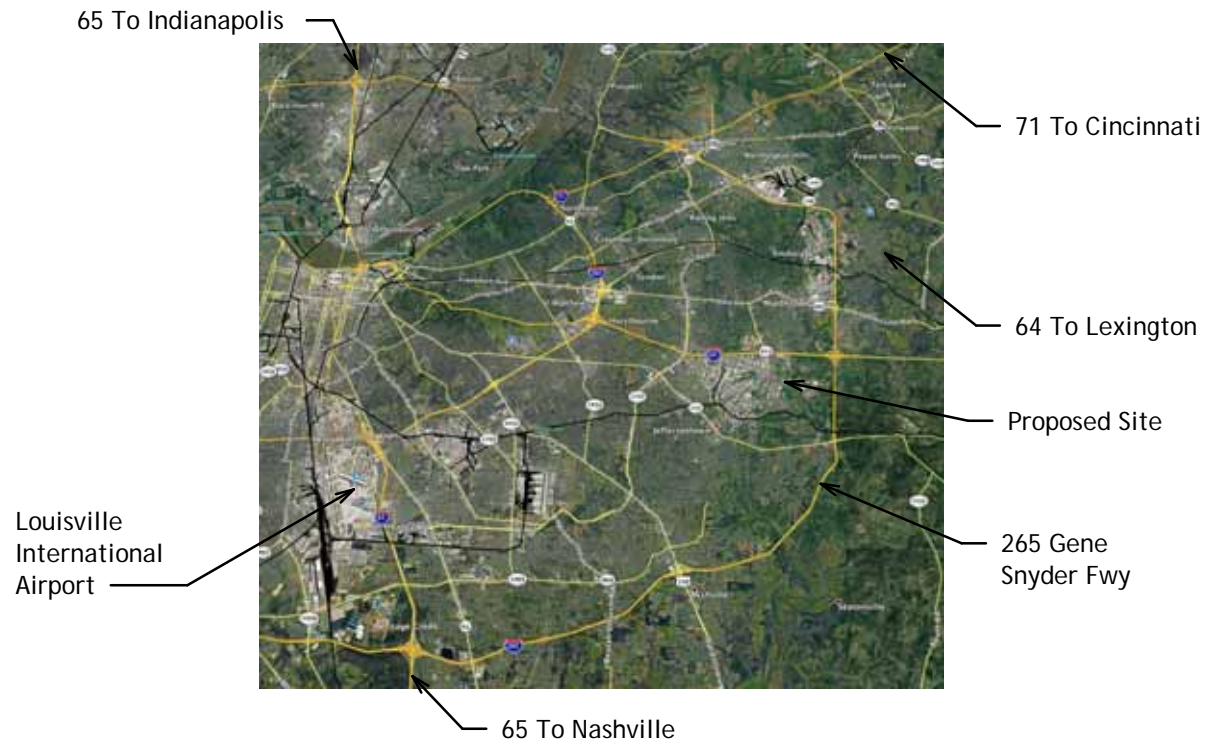


Location Map

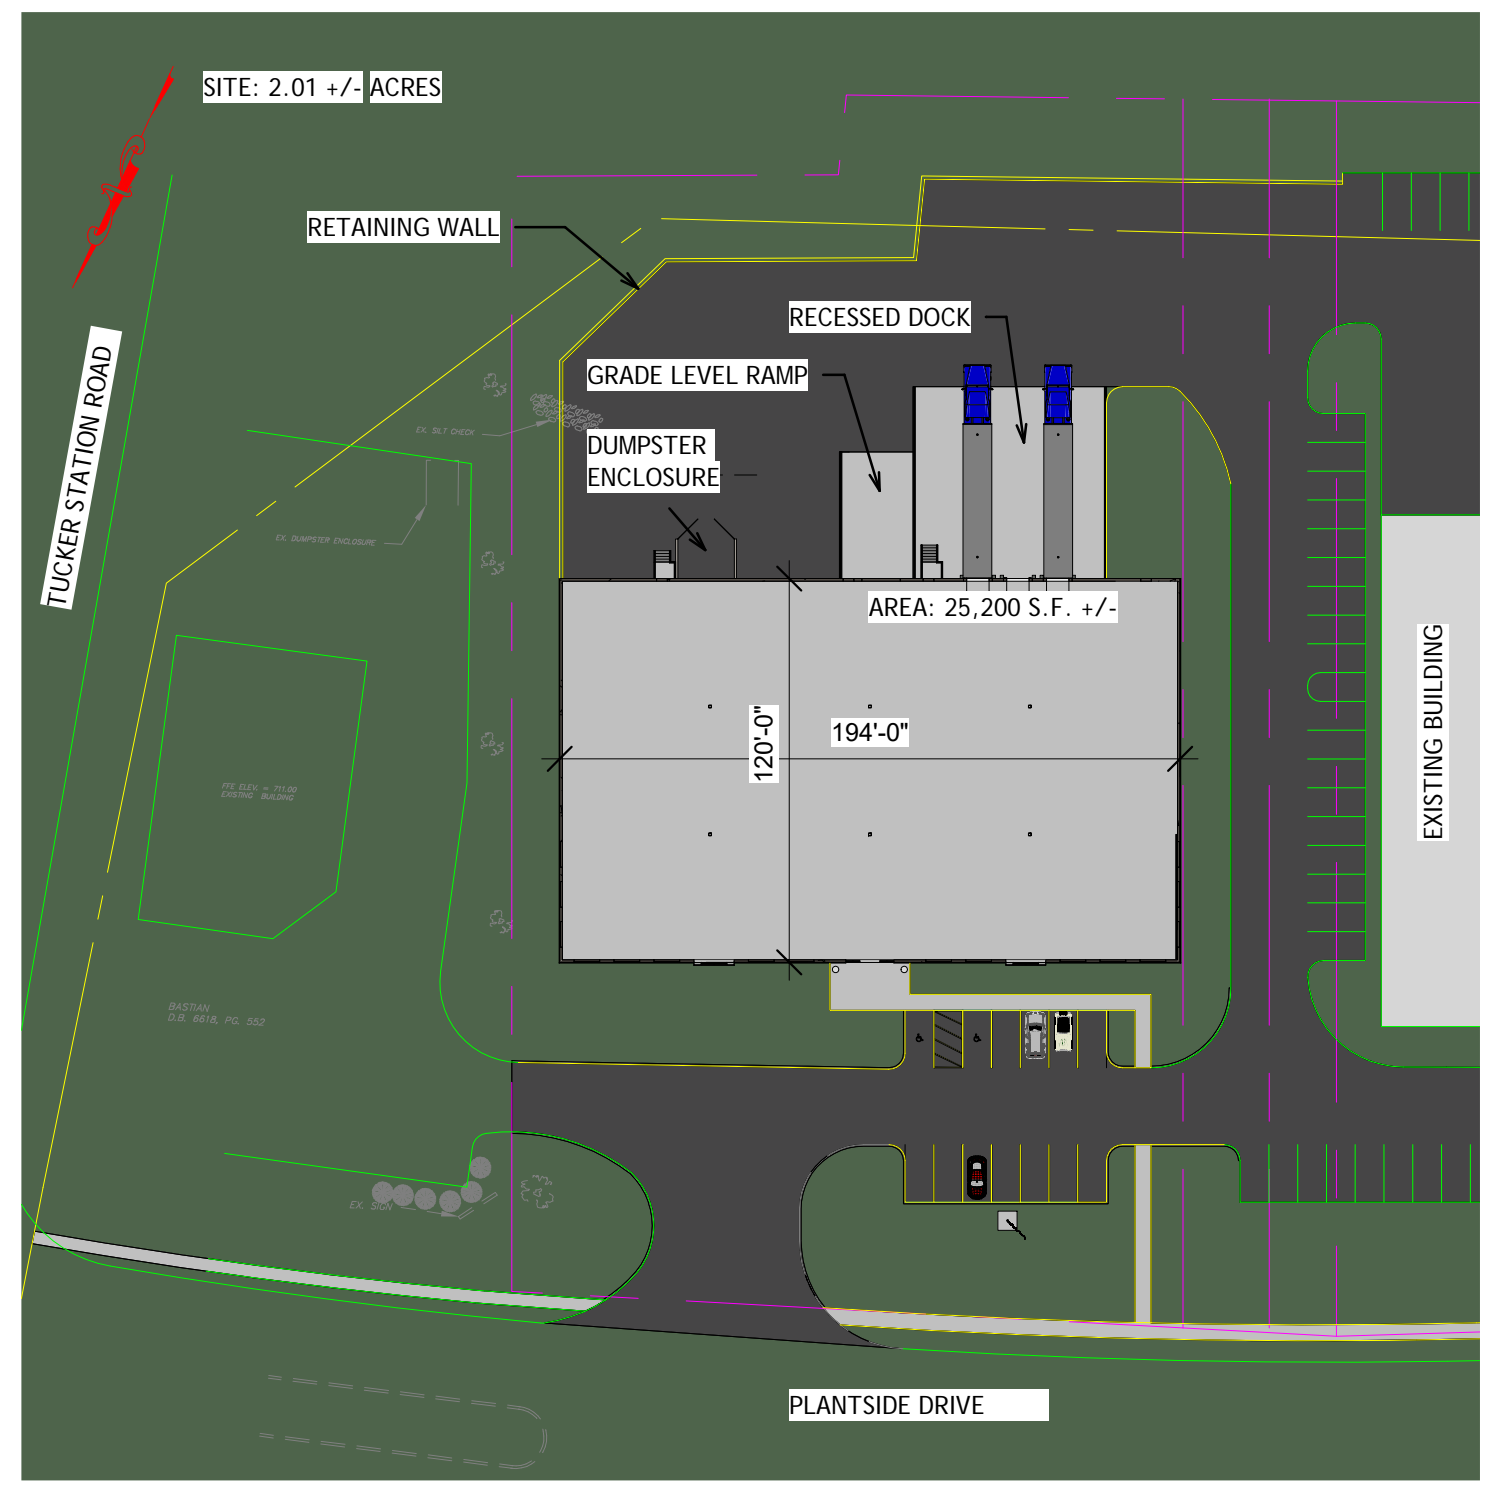

1 Proposed Architectural Site Plan
1" = 60'-0"

 

Site plan for review purposes only. Layout based on the expectation that the property line can be relocated to the center of the shared drive. Agency plan approval required.

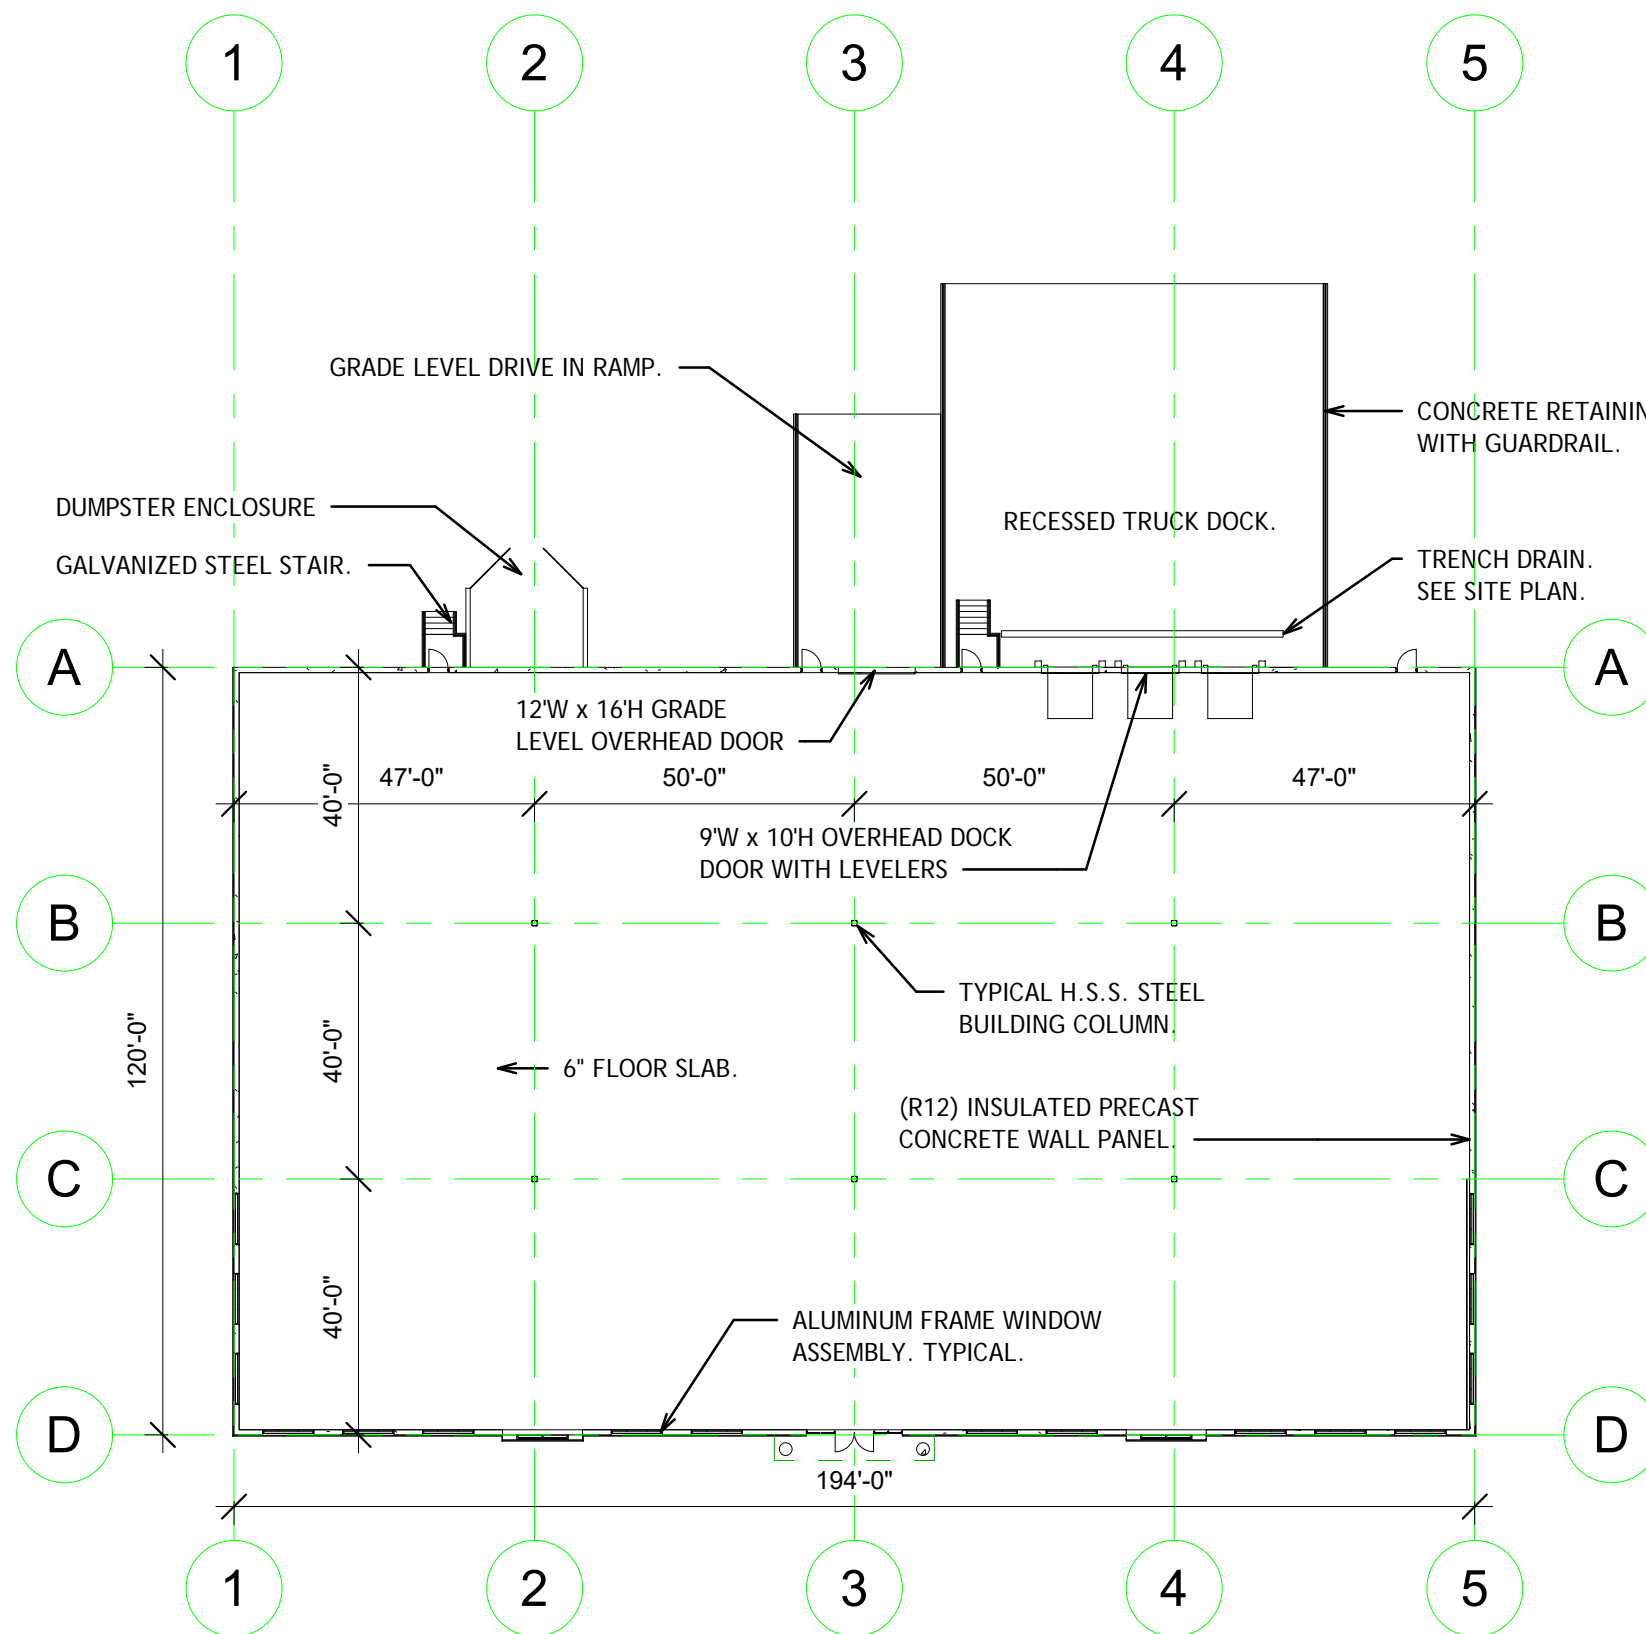

1 Proposed Floor Plan
1" = 30'-0"

© COPYRIGHT by KovertHawkins
ALL RIGHTS RESERVED

630 Walnut Street
Jeffersville, IN 47130
812-282-9554
812-282-9171 fax
www.koverthawkins.com



Drawn By: Designer
Checked By: Approver
Project: 201833.01
Date: 01/07/2019

Revisions

Certified By:

Cornerstone Group
Proposed Office Building
Plantside Drive
Louisville Ky 40299
N 38°12' W 85° 31'

Sheet

SK-2

Floor Plan