




SUITE 4B	2,077 SQ. FT.
PORCH	0 SQ. FT.
PATIO	0 SQ. FT.
TOTAL AREA	2,077 SQ. FT.

**909 BUSINESS PARK DR.
MISSION, TX
- SUITE 4B -**

PROJECT NO.	005031
DRAWN BY	JOSUE BARROSO
DATE	7.03.2025
BUILDER	

SHEET NUMBER

OF 2

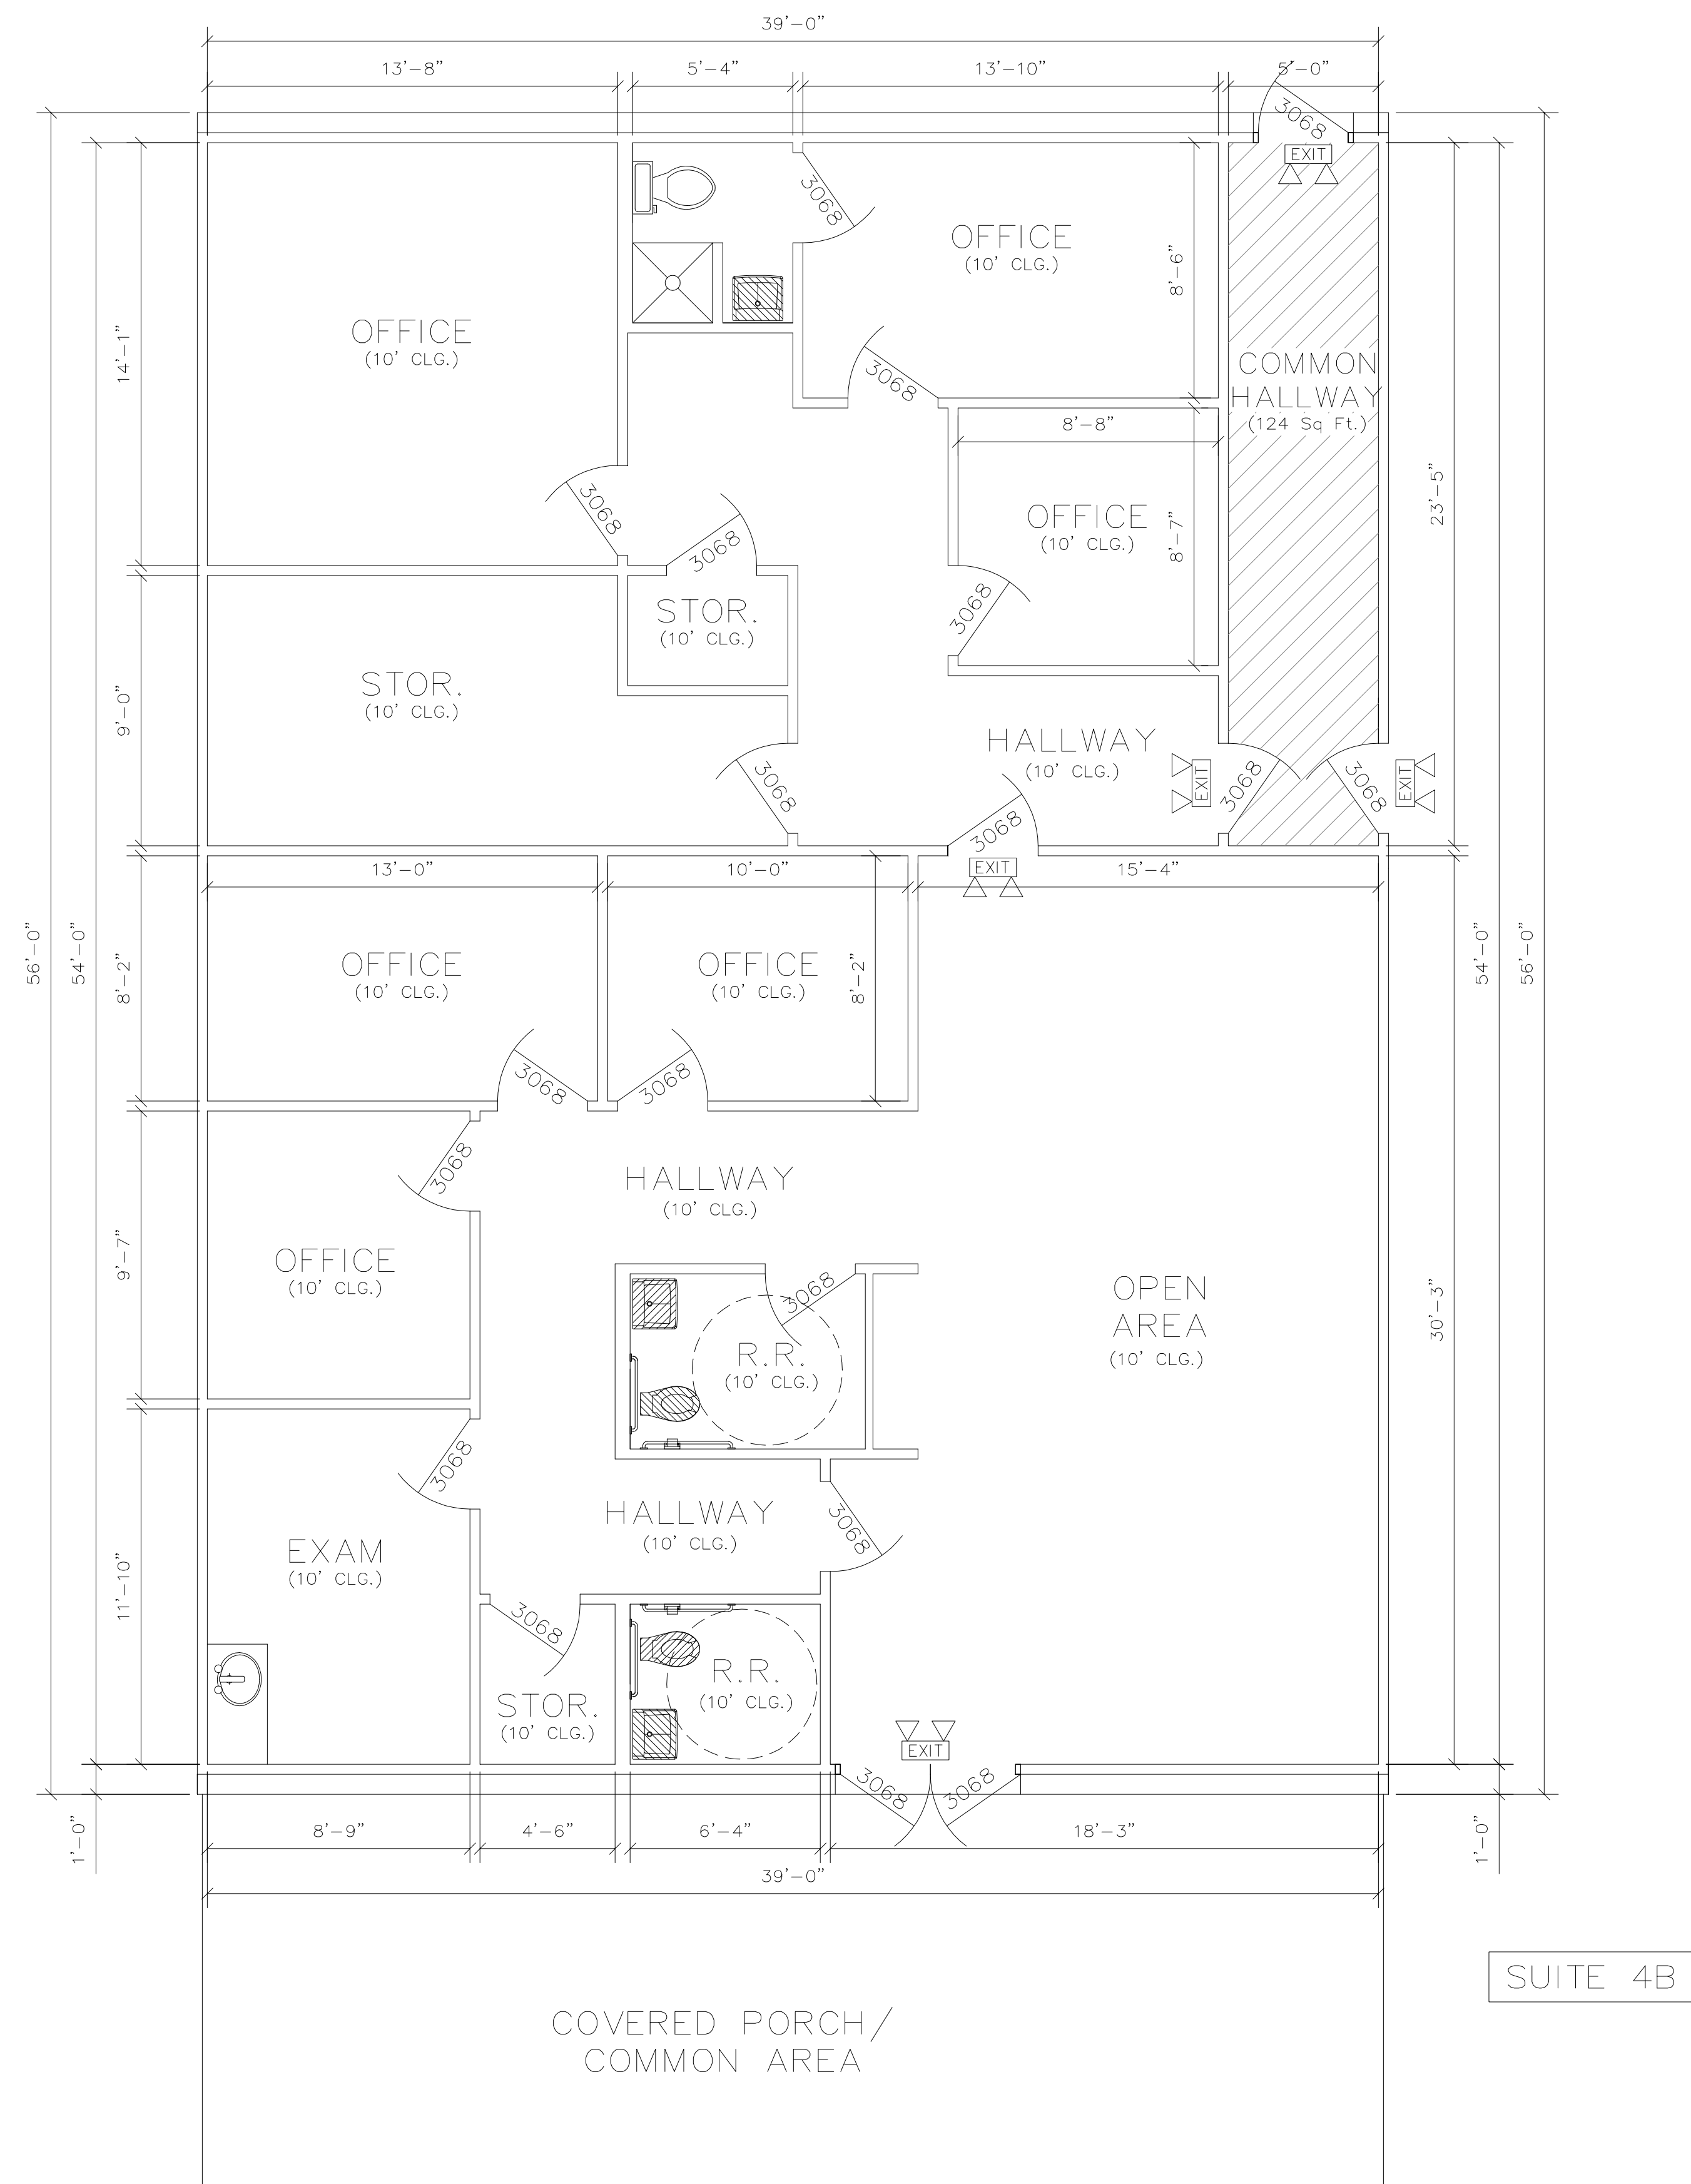

1 FLOOR PLAN
SCALE: 1/4"=1'-0"