


10 9 8 7 6 5 4 3 2 1

LEGEND

	NOT IN SCOPE		PROPOSED ITEMS (HEAVY LINE WEIGHT)
	EXISTING ITEMS		EXISTING DOOR AND FRAME TO REMAIN
	NEW DOOR AND FRAME		DEMO ITEMS

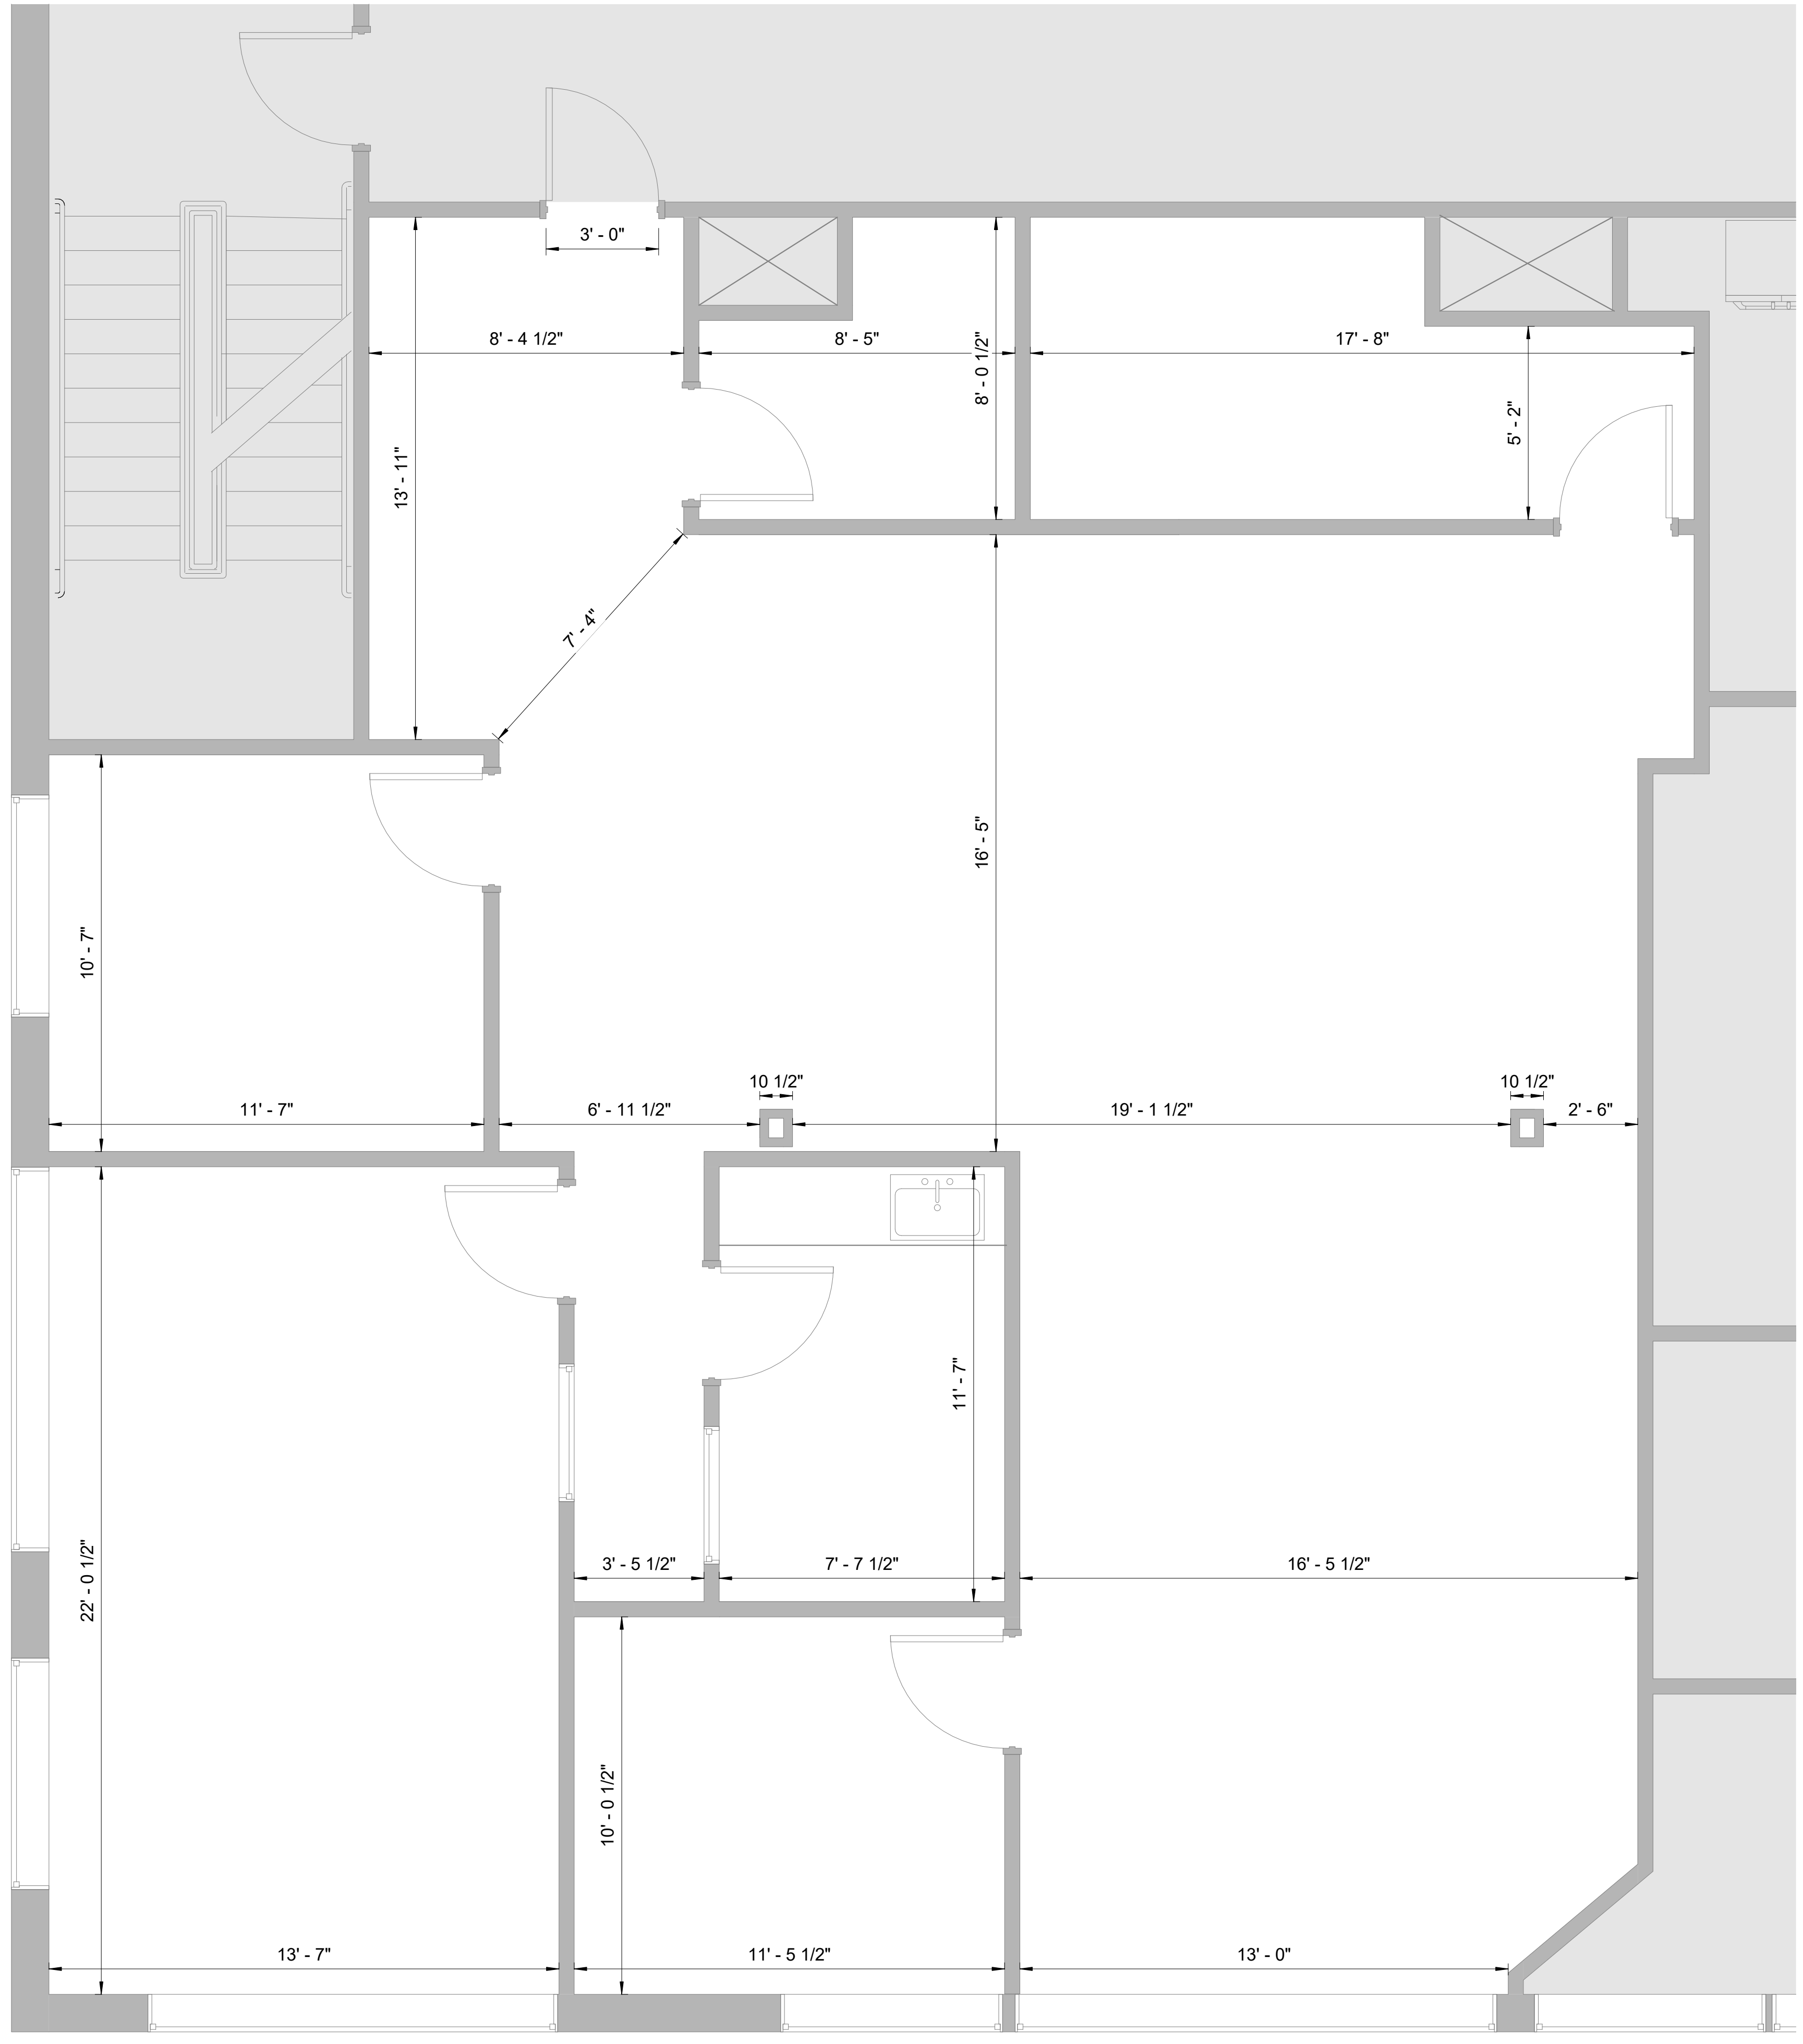

1 SUITE 201 - FLOOR PLAN
3/8" = 1'-0"



Brady Sullivan Properties
670 N. Commercial Street
Manchester, nh 03101
603.622.6223



Owner
**BRADY SULLIVAN
PROPERTIES**
MANCHESTER NH
NH

Project
2 COMMERCE DRIVE
BEDFORD, NH

Seals

Issues	
Date	Description

Revisions		
No.	Date	Description

Drawing Title
**SUITE 201
2,230 RSF**

Issue Date:	5-6-2022
Project No:	Scale: As Indicated
Project Manager:	Production Leader:
Project Architect:	Peer Reviewer:

Drawing Number
A.106

5/6/2022 10:35:52 AM

10 9 8 7 6 5 4 3 2 1