


02 FIRE RISER DETAIL
SCALE: 1/4" = 1'-0"

KEYED NOTES

- 1 STEEL COLUMN (REF: STRUCTURAL)
- 2 FIRE RISER ROOM. REF. A2.02/03)
- 3 PAINTED STEEL ROOF ACCESS LADDER & HATCH ABOVE (REF: SPECS AND A5.03/01)
- 4 GAS MANIFOLD (REF: MEP)
- 5 ELECTRICAL PANELS & METERS LOCATION (REF: MEP)
- 6 SLAB LEAVE OUT
- 7 DOWNSPOUT TIED TO STORM DRAIN, REF: MEP
- 8 DOWNSPOUT TO DAYLIGHT AT SURFACE, REF: MEP
- 9 SCREEN WALL PER CITY OF FRISCO REQUIREMENTS.
- 10 WALL SCONCE @ 10'-0" A.F.F., REF: MEP

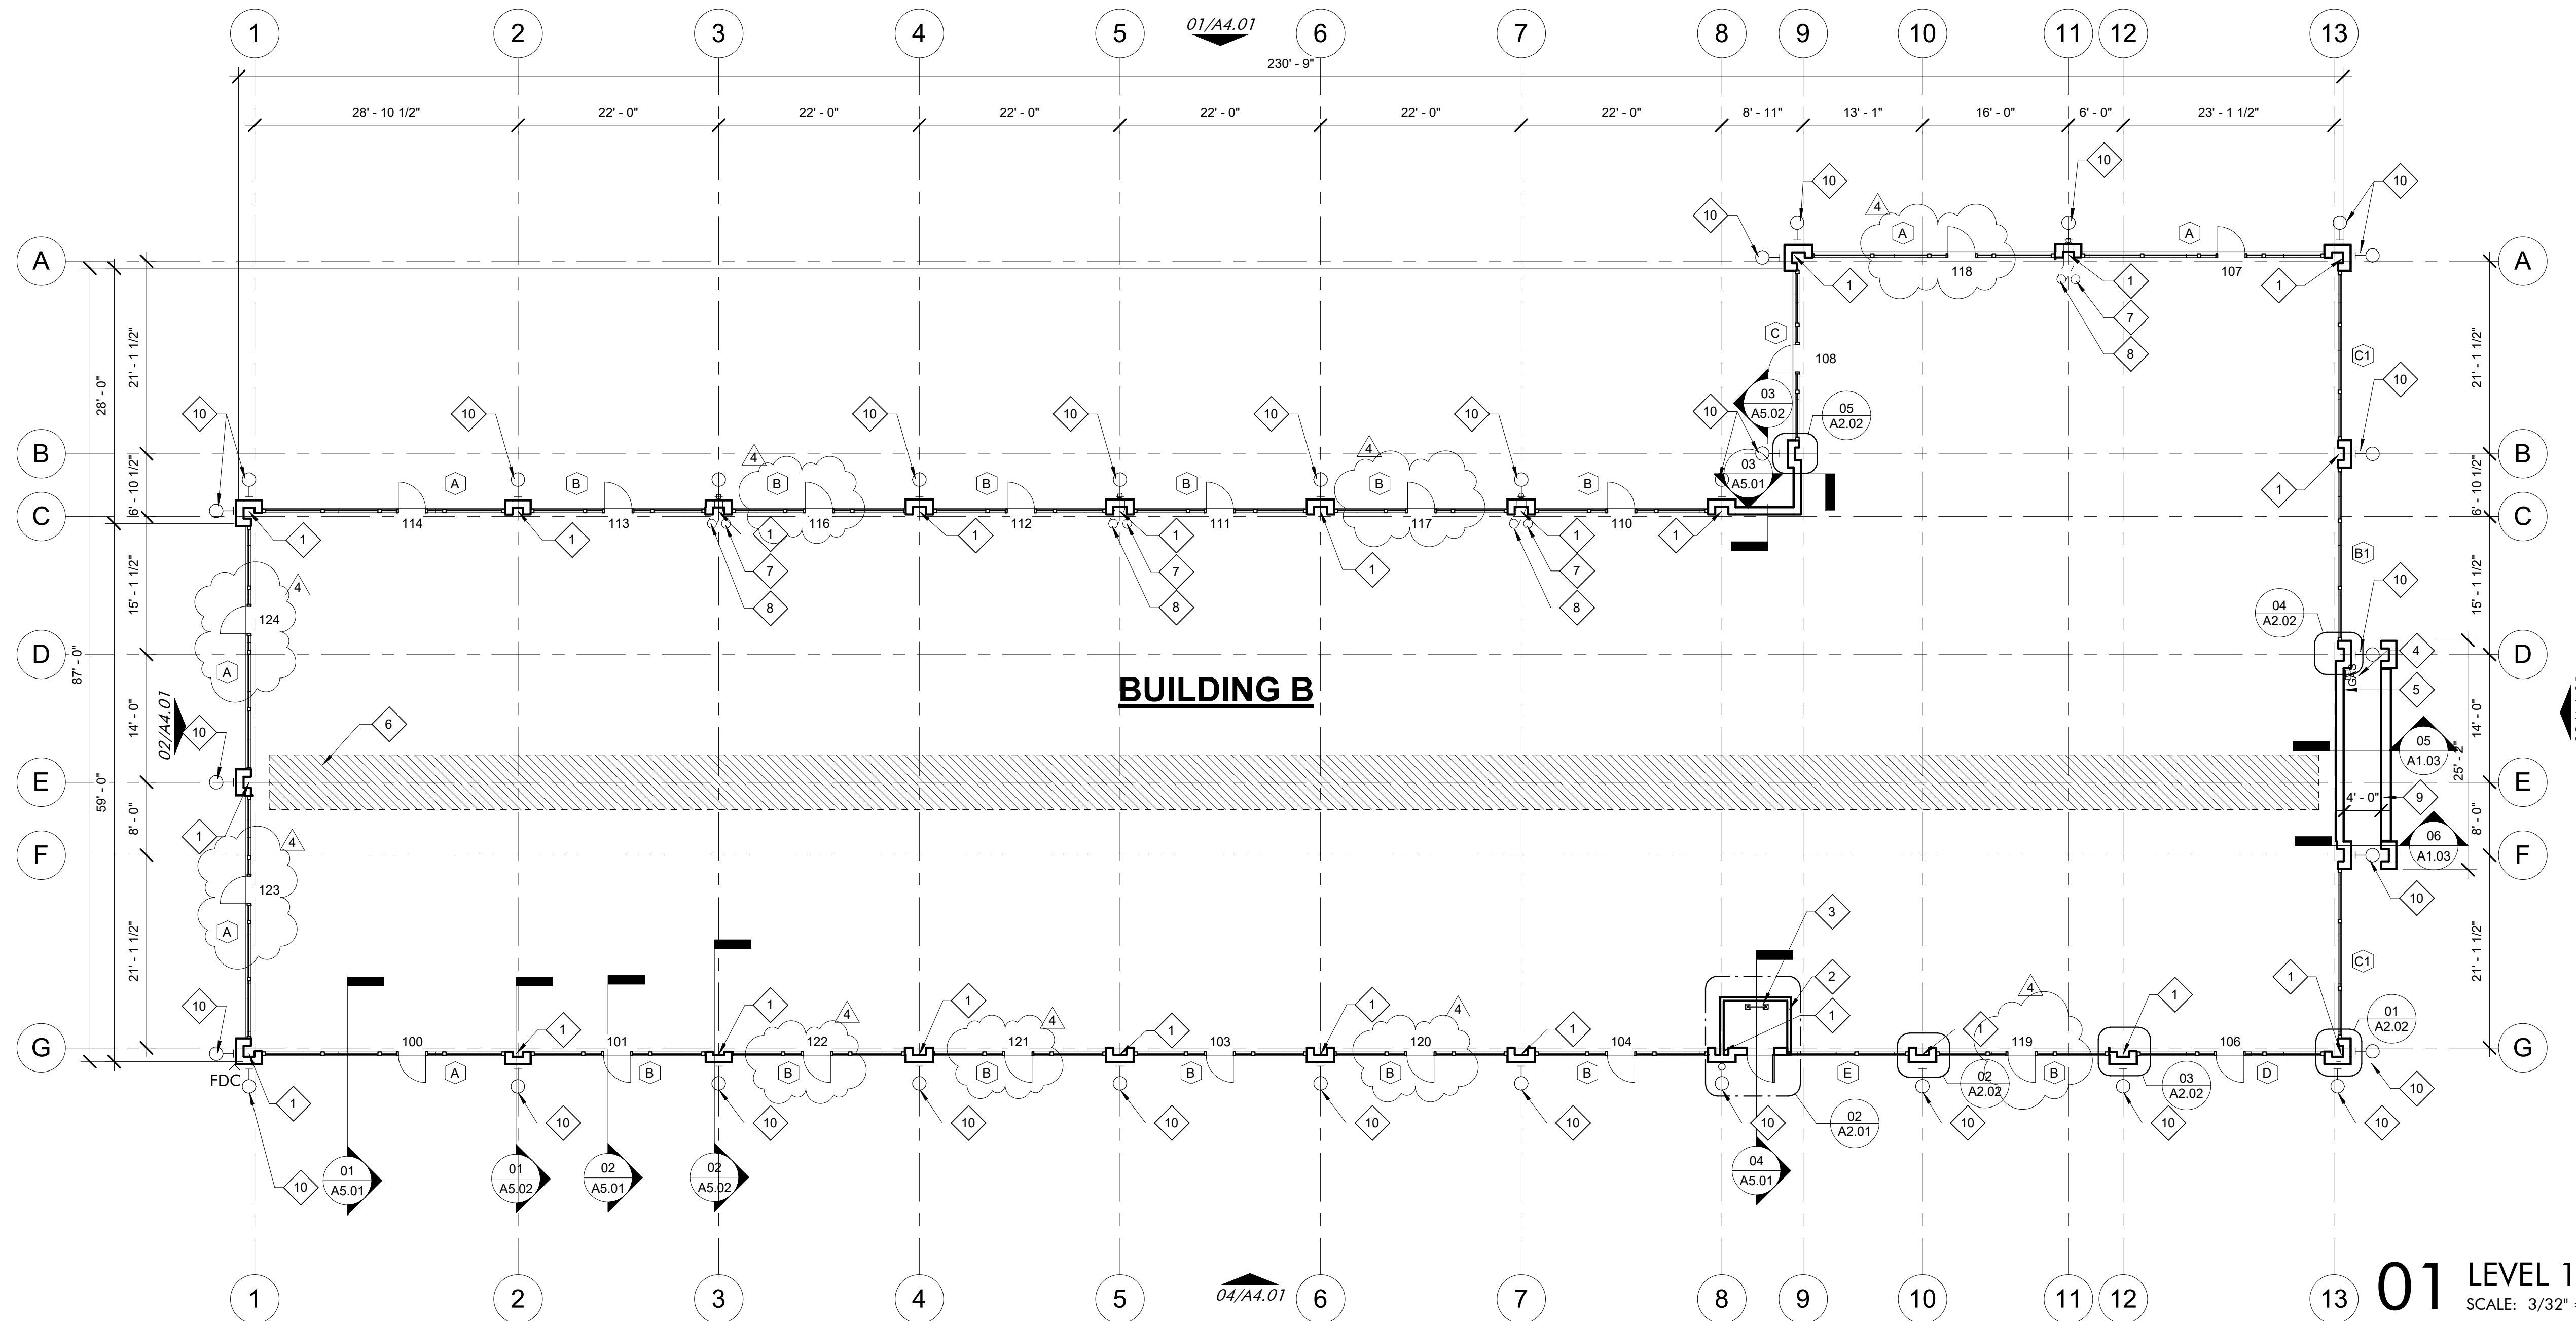

01 LEVEL 1 FLOOR PLAN
SCALE: 3/32" = 1'-0"



1	Issue for Construction	10.05.18
2	Issue for Construction	01.15.19
3	ASI # 1	04.26.19
4	Owner Revisions	11.03.22

title
FLOOR PLAN

date 0/15/2019
sheet

A2.01