


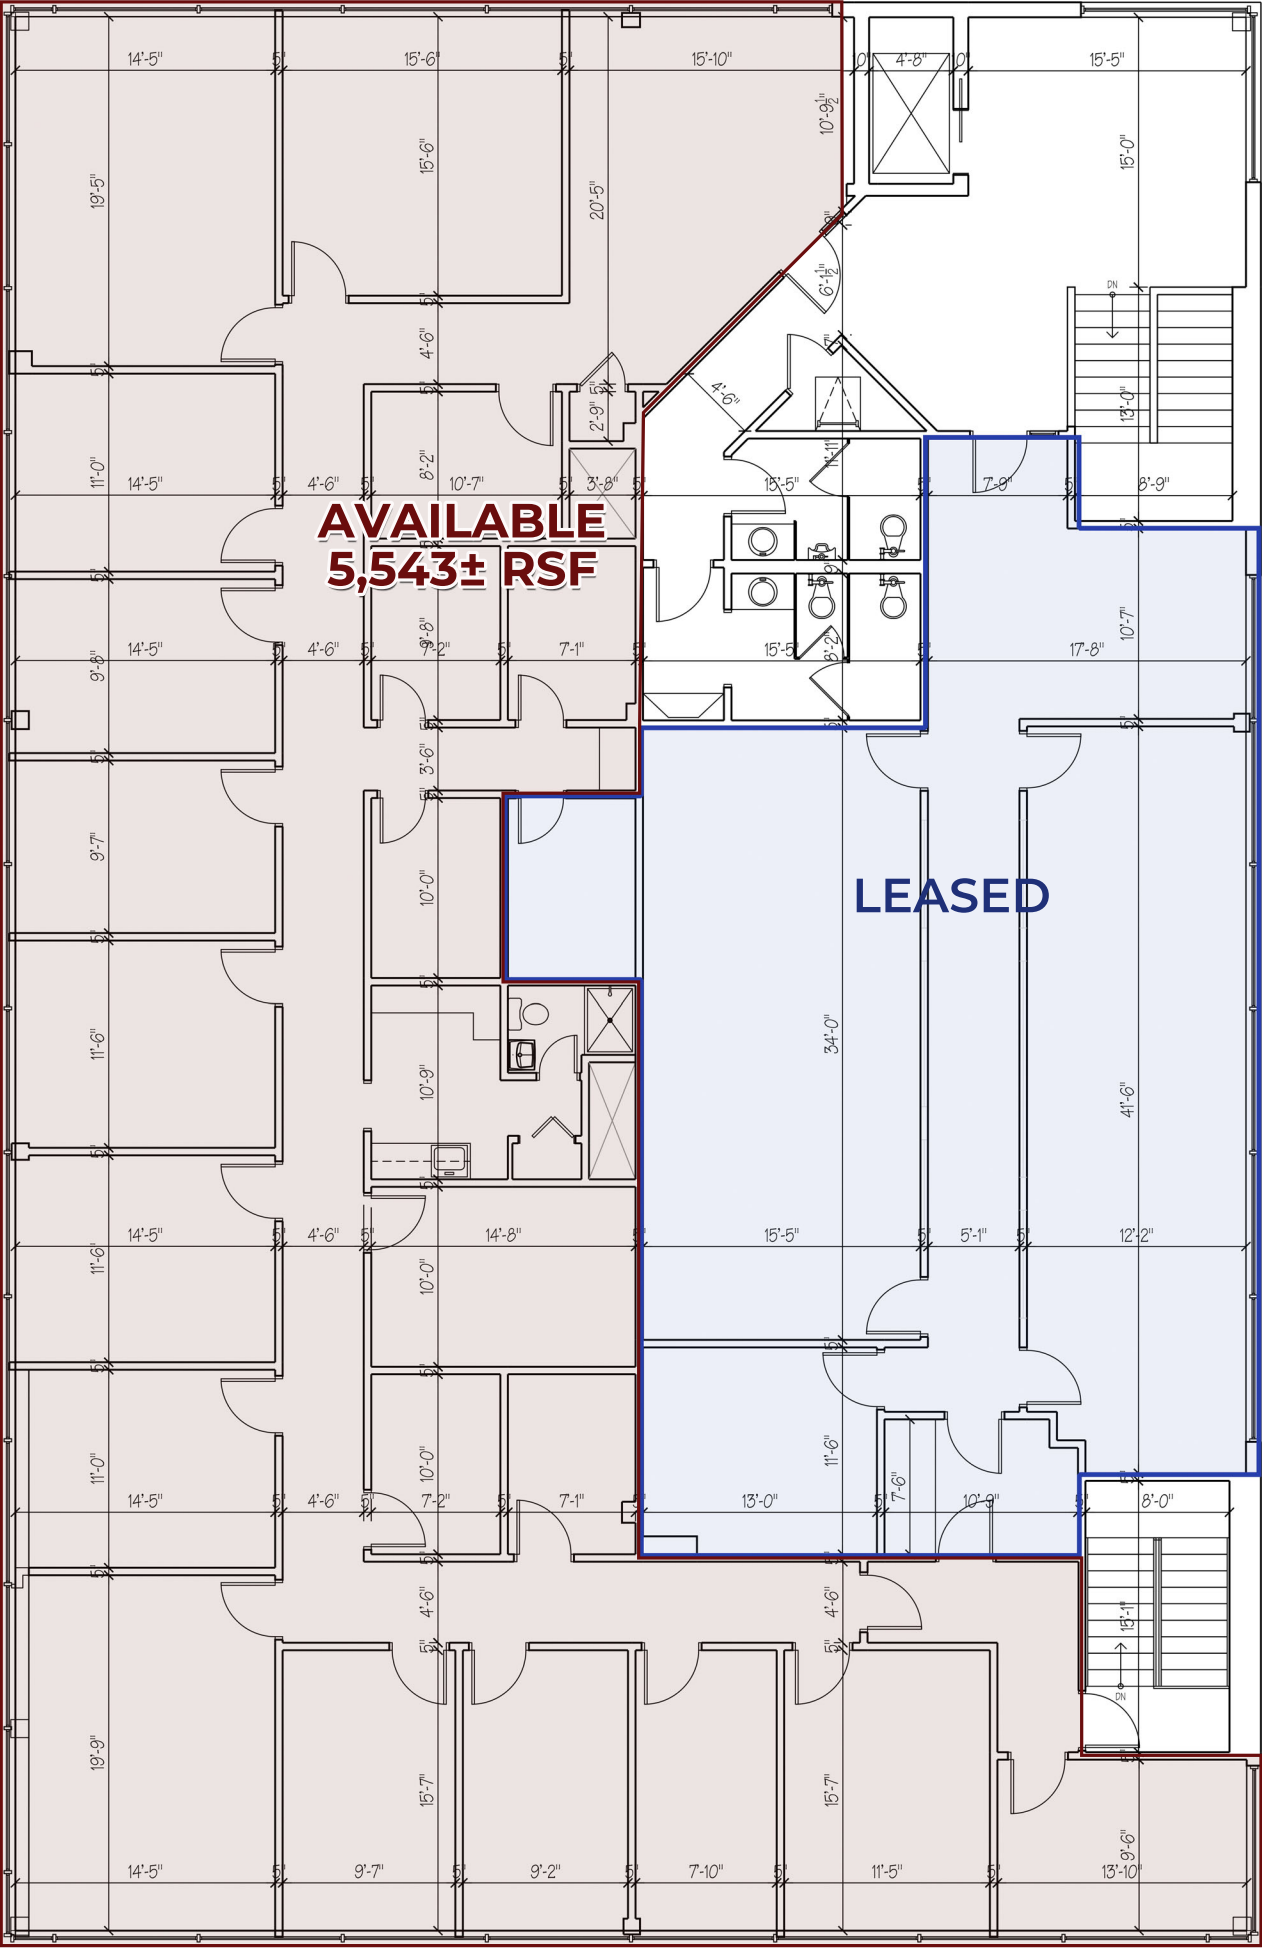

SECOND FLOOR PLAN

SCALE: 3/16" = 1'-0"

**Hinerfeld**  
COMMERCIAL REAL ESTATE  
570-207-4100

541 Pierce Street  
Kingston, Pennsylvania



FIRST FLOOR PLAN

SCALE: 3/16" = 1'-0"