



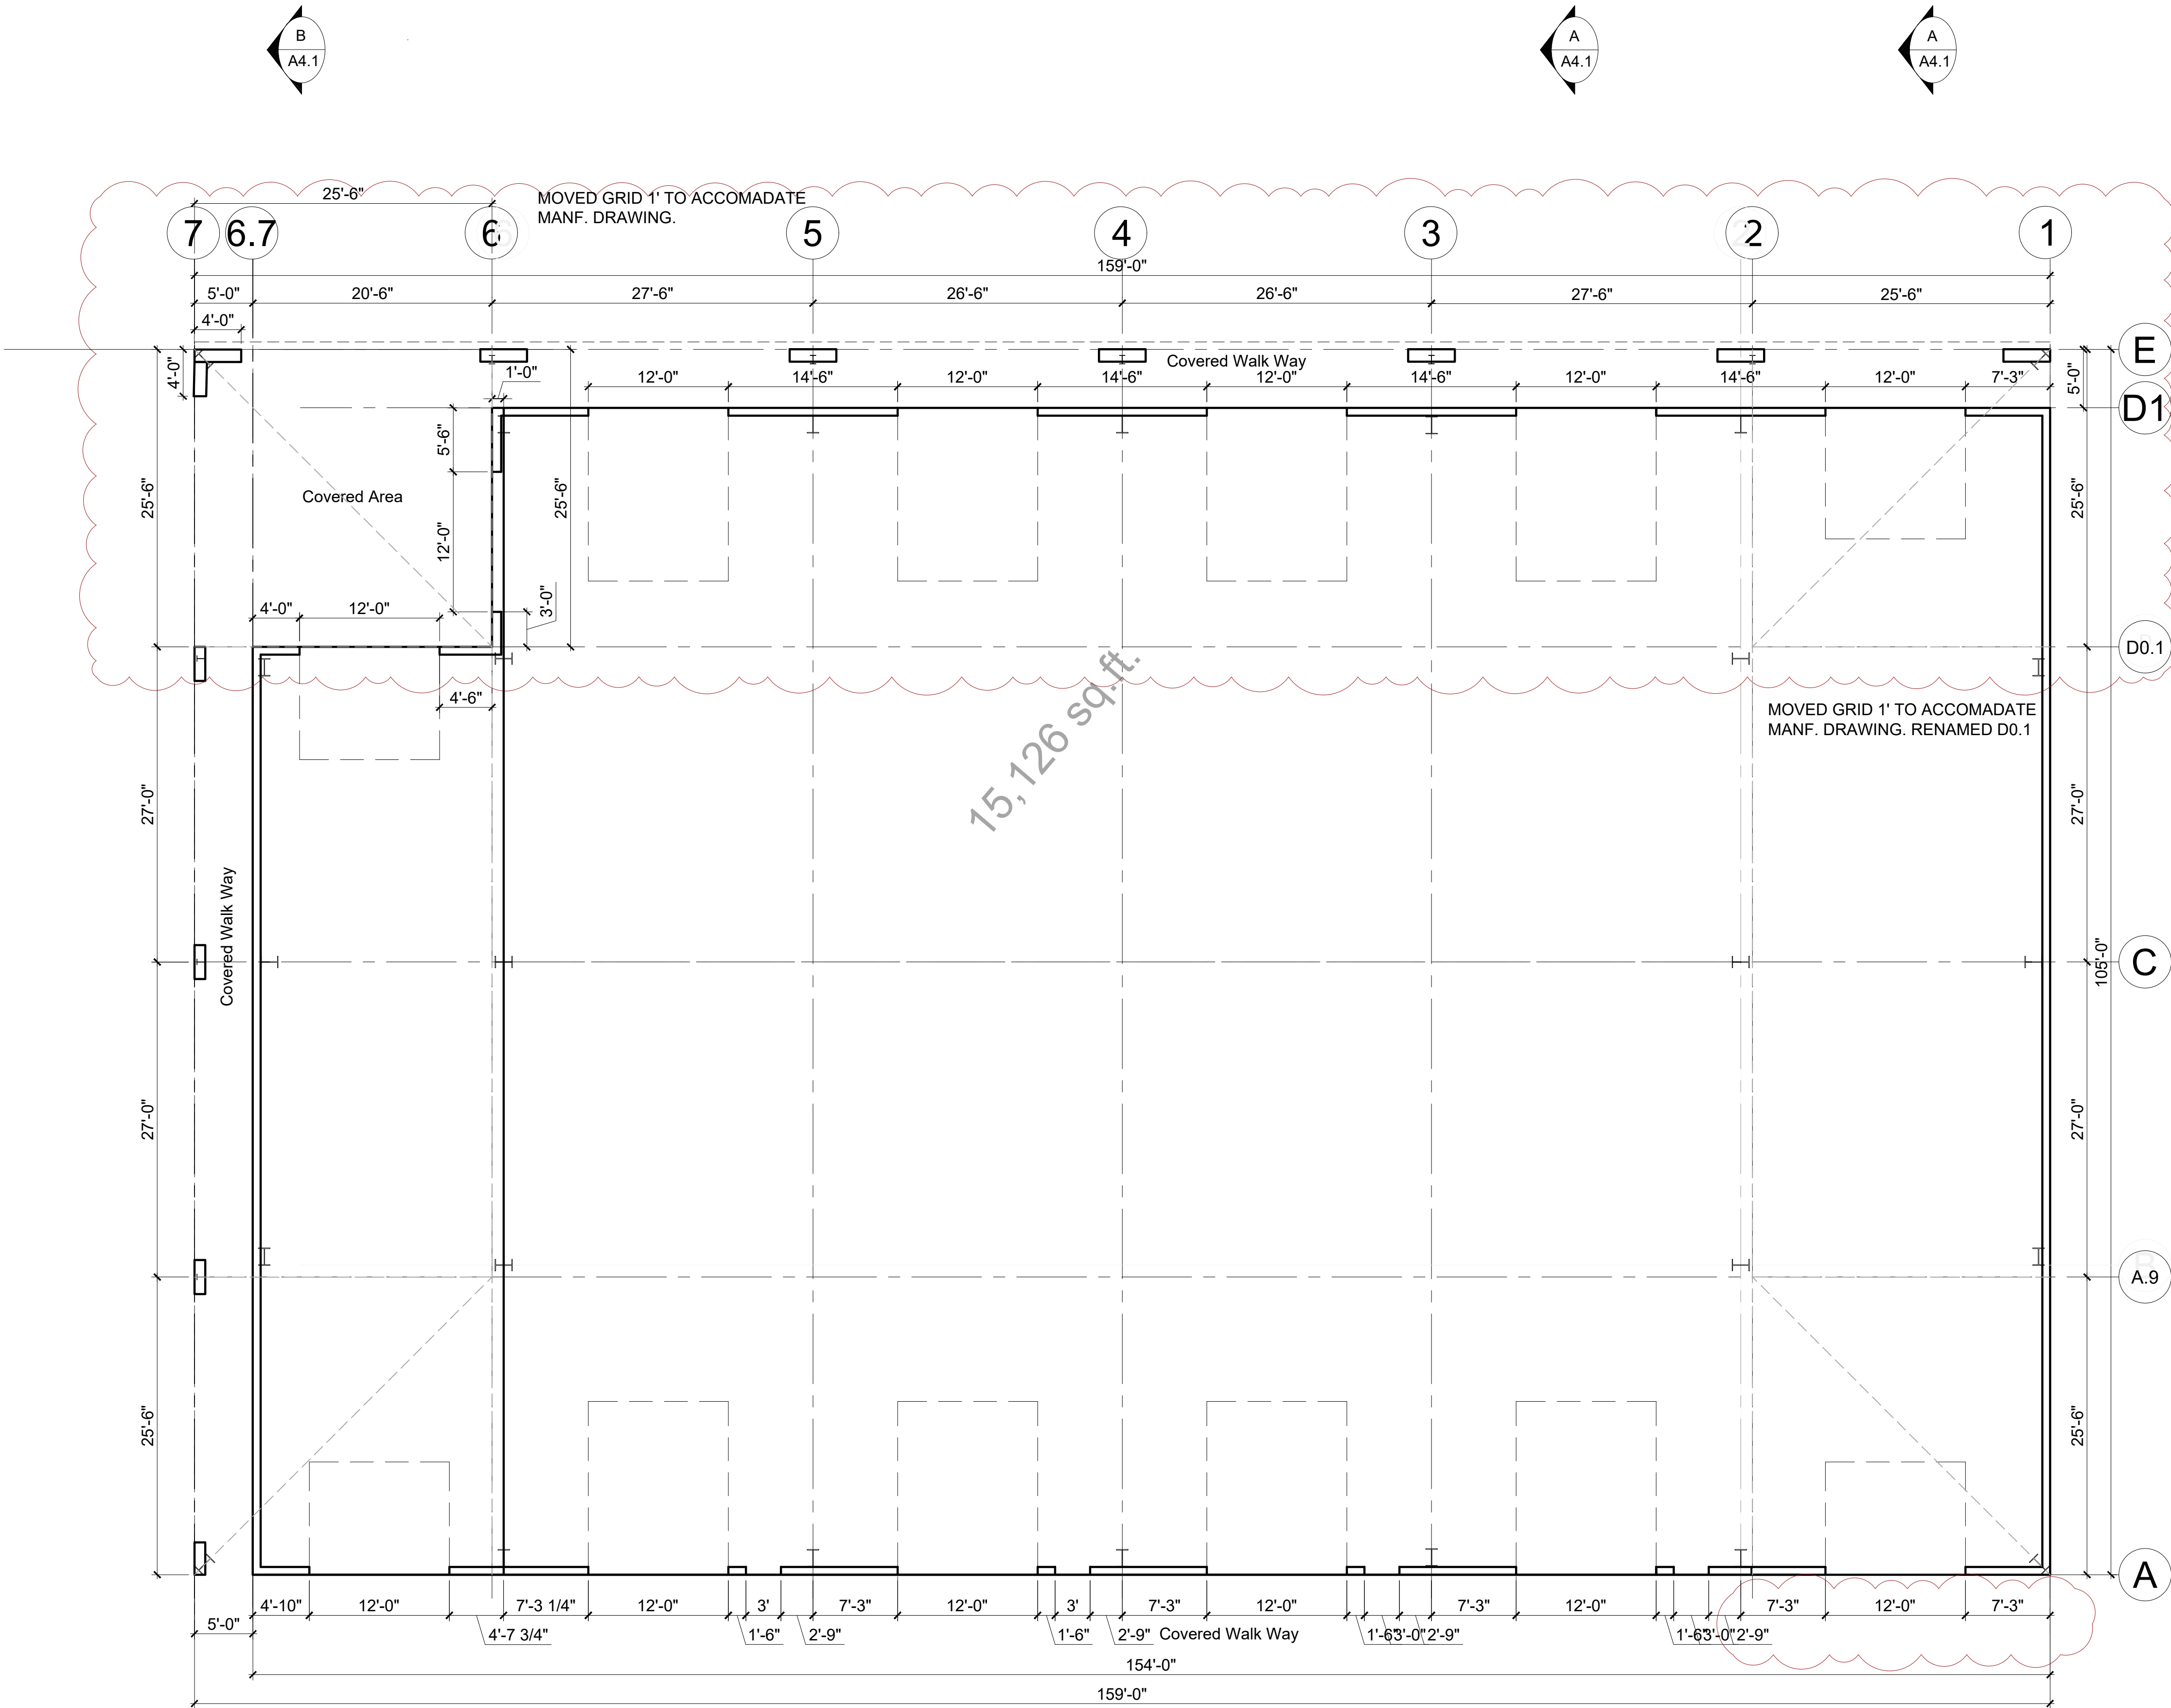

Building Shell Floor Plan
1/8"=1'-0"

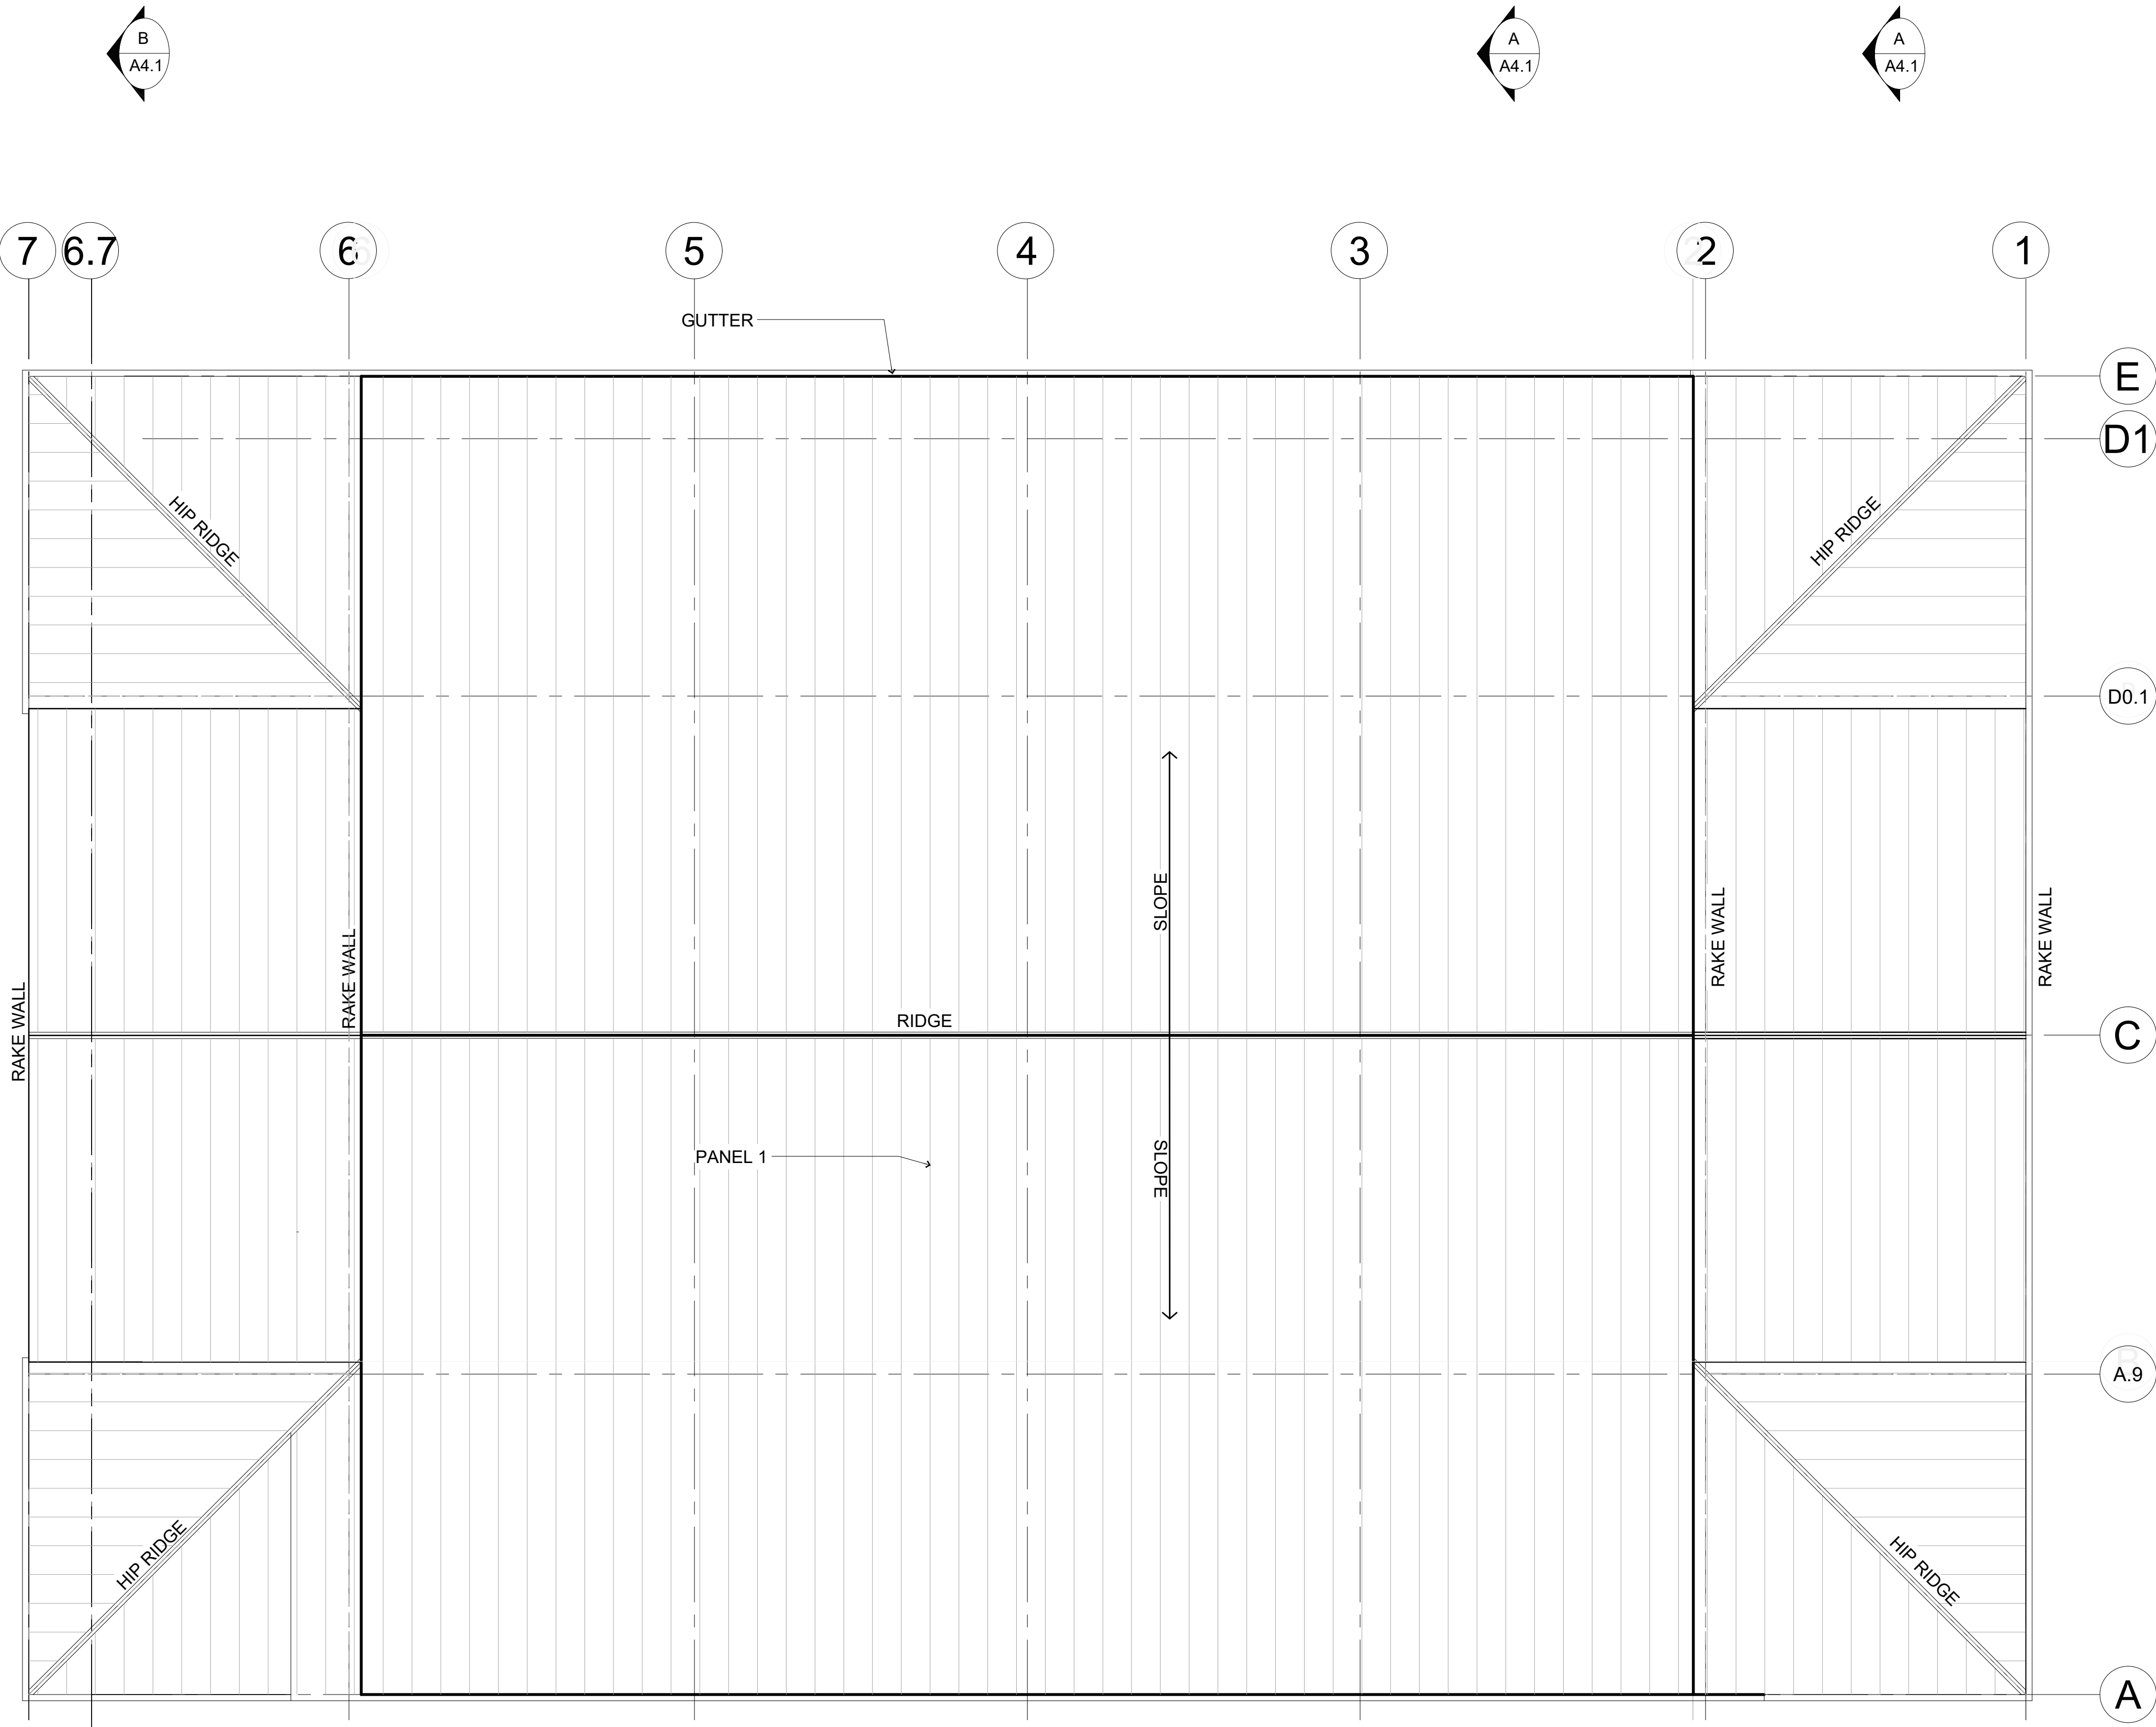

Roof Plan
1/8"=1'-0"

1

2

3

4

5

EXTERIOR SPECIFICATION

METAL SIDING 1
PANEL TYPE--PBR
COLOR-- WHITE SRI 82
CORNER TRIM-WHITE SRI 82
ALL ANGLE TRIM--SRI 82

METAL SIDING 2
PANEL TYPE--OTHER SHAPE
COLOR-- GALALUME
CORNER TRIM-SAME
ALL ANGLE TRIM--SAME

METAL SIDING 1
PANEL TYPE- HARDIE PANEL REVEAL SYSTEM
COLOR-- TBD
CORNER TRIM-SAME
ALL ANGLE TRIM--SAME

ROOFING PER ARMSTRONG
PANEL TYPE--M-LOCK
COLOR--CHARCOAL
EDGE TRIM--CHARCOAL
ALL ANGLE TRIM--CHARCOAL

GUTTERS PER PBS
COLOR--CHARCOAL

LEADERS PER PBS
LEADERS--MATCH PANEL COLOR

OVERHEAD DOORS
COLOR--TBD
SIZE: 14'X14'
OPENERS: CHAIN DRIVEN
LOCK: SLIDING LATCH

MAN DOORS PER OWNER
COLOR--TBD
SIZE: 3068
LATCH, AND CYLANDER TO MATCH SPECIFICATION
LATCH SHALL BE SELF UNLOCKING FROM THE INSIDE

KNEE BRACES
COLOR-- MATCH CHARCOAL

STONE 1
MATERIAL: 12X12 TILES
COLOR-- SLATE

LIGHTING SPECIFICATION AND CODE INFO

THE FOLLOWING NOTES APPLY EXCEPT WHERE SHOWN OTHERWISE.
CODE REQUIREMENTS WSEC 2015

- 1) LIGHTING BY BIDDER DESIGN.
- 2) PROVIDE EXIT ILLUMINATION.
- 3) SEE LIGHTING CALCULATIONS FOR ALL CODE REQUIREMENTS
- 4) INTERIOR LIGHTING ALLOWED .95(4800)=4568W ALLOWED - 1,125W REQUIRED TO BE HIGH EFFICACY LAMPS.
- 5) PROVIDE OCCUPANCY SENSOR SWITCH TIMED AT 30 MINUTES MAX AT ALL ENTRY DOORS.
- 6) (9) AWNING LIGHTS 50W EA.
- 7) PROVIDE 60W LED ABOVE ALL EXTERIOR DOORS

FRANCIOS
PRODUCTIONS

ARCHITECTURE
DESIGN BUILD
INTERIOR DESIGN

32 172ND PL SW
MILLCREEK, WA 98012
425.359.1034

SCHEMATIC DESIGN 02.25.2020
STRUCT REVISION 06.24.2020
REVISION 03.31.2021

THE PARK
LOT 15
BUILDING B
Arlington Washington

OWNER

EAST ELEVATION

WEST ELEVATION

3/16"=1'-0"

NORTH ELEVATION

3/16"=1'-0"

SOUTH ELEVATION


3/16"=1'-0"

PROJECT NO: 00000
CAD DWG FILE: LOT 15 BUILDING B.DWG
DRAWN BY:
CHK'D BY:
COPYRIGHT:

SHEET TITLE
ELEVATIONS

A4.0.1

SHEET 1 OF 7

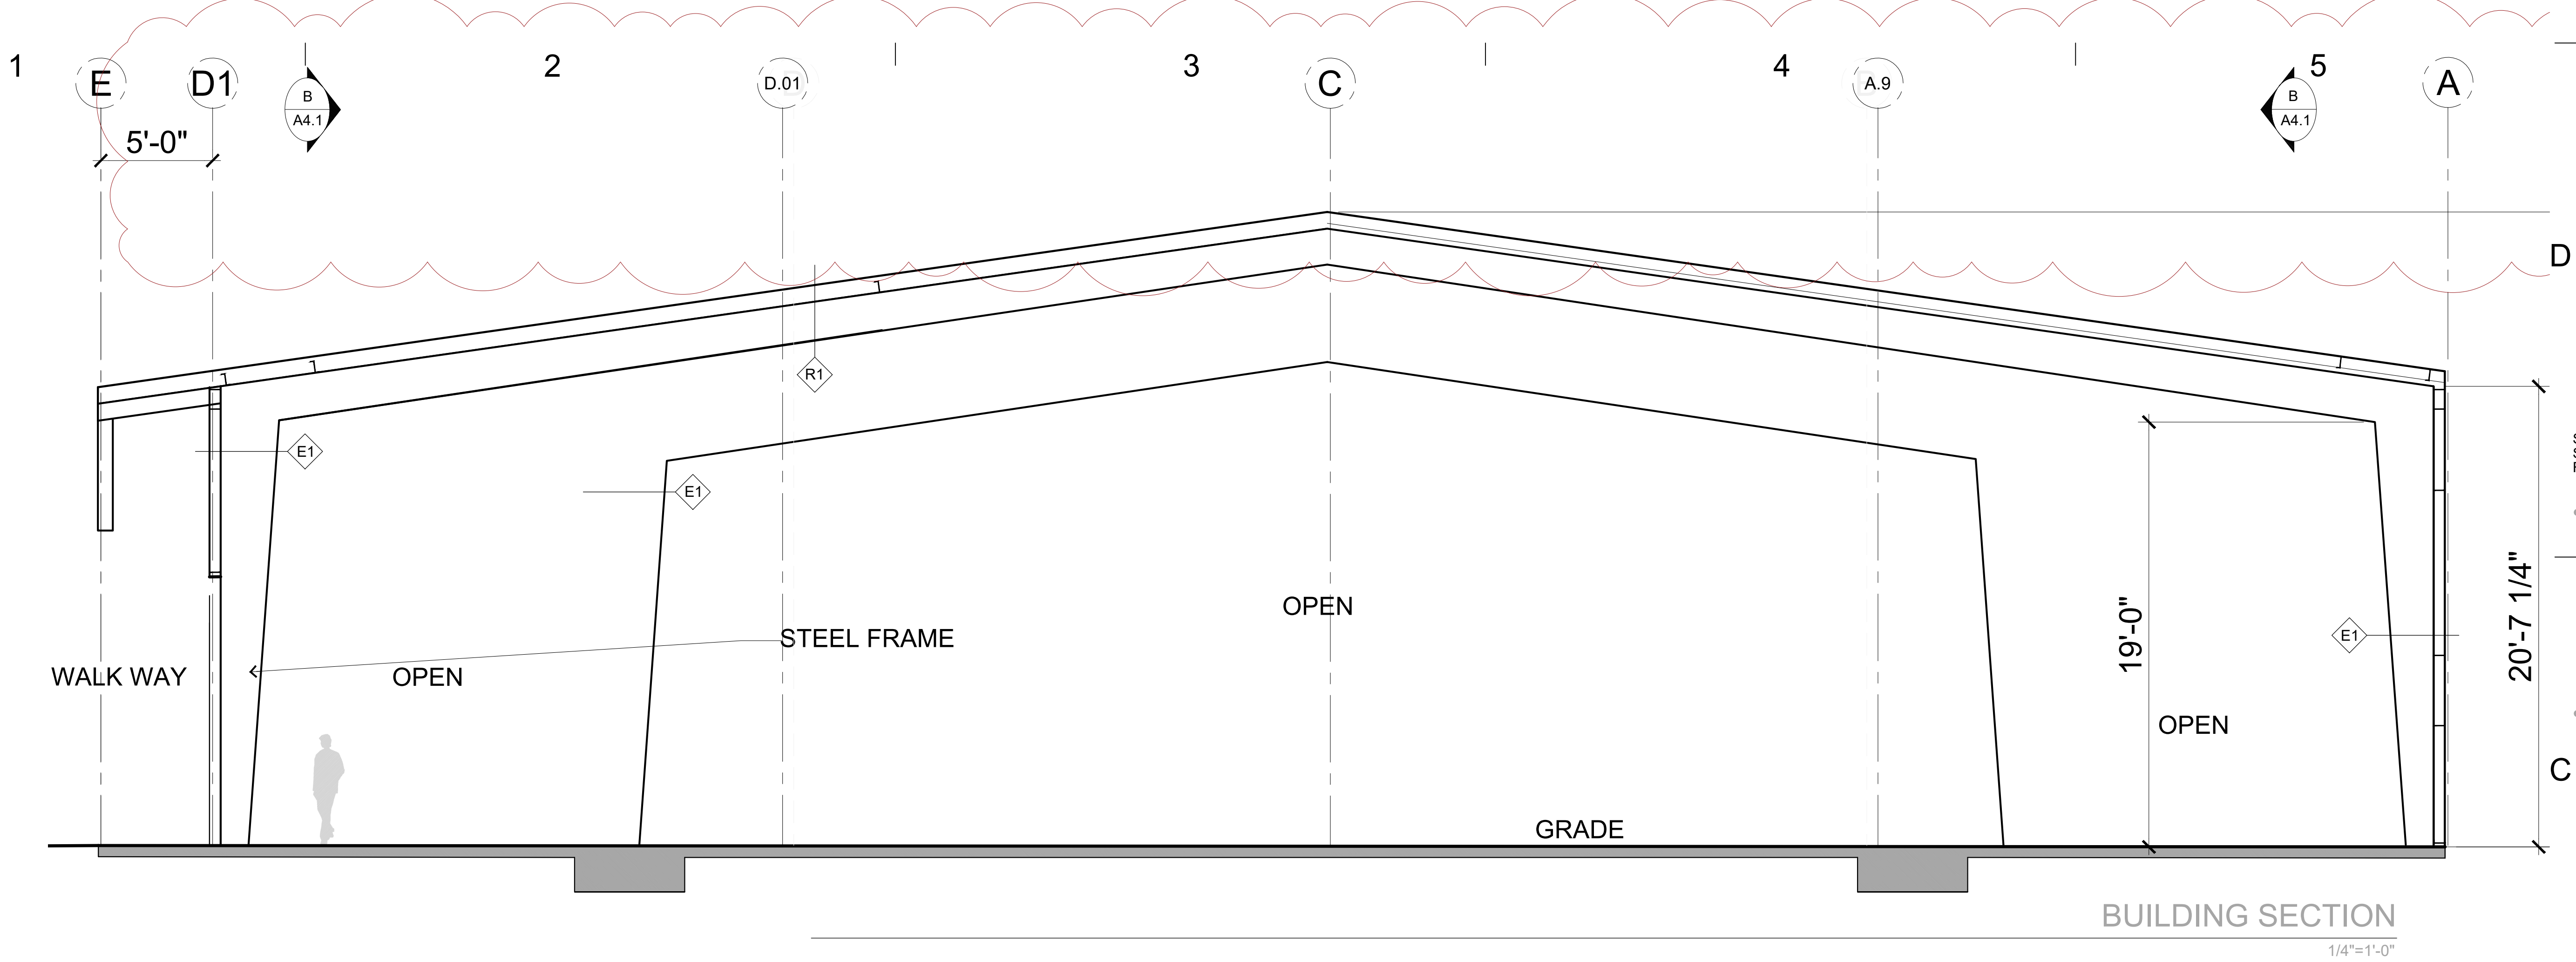

FRANCIOS
PRODUCTIONS

ARCHITECTURE
DESIGN BUILD
INTERIOR DESIGN


32 172ND PL SW
MILLCREEK, WA 98012
425.359.1034

SCHEMATIC DESIGN
STRUCT REVISION
REVISION

02.25.2020
06.24.2020
03.31.2021

THE PARK
LOT 15
BUILDING B
Arlington Washington

OWNER

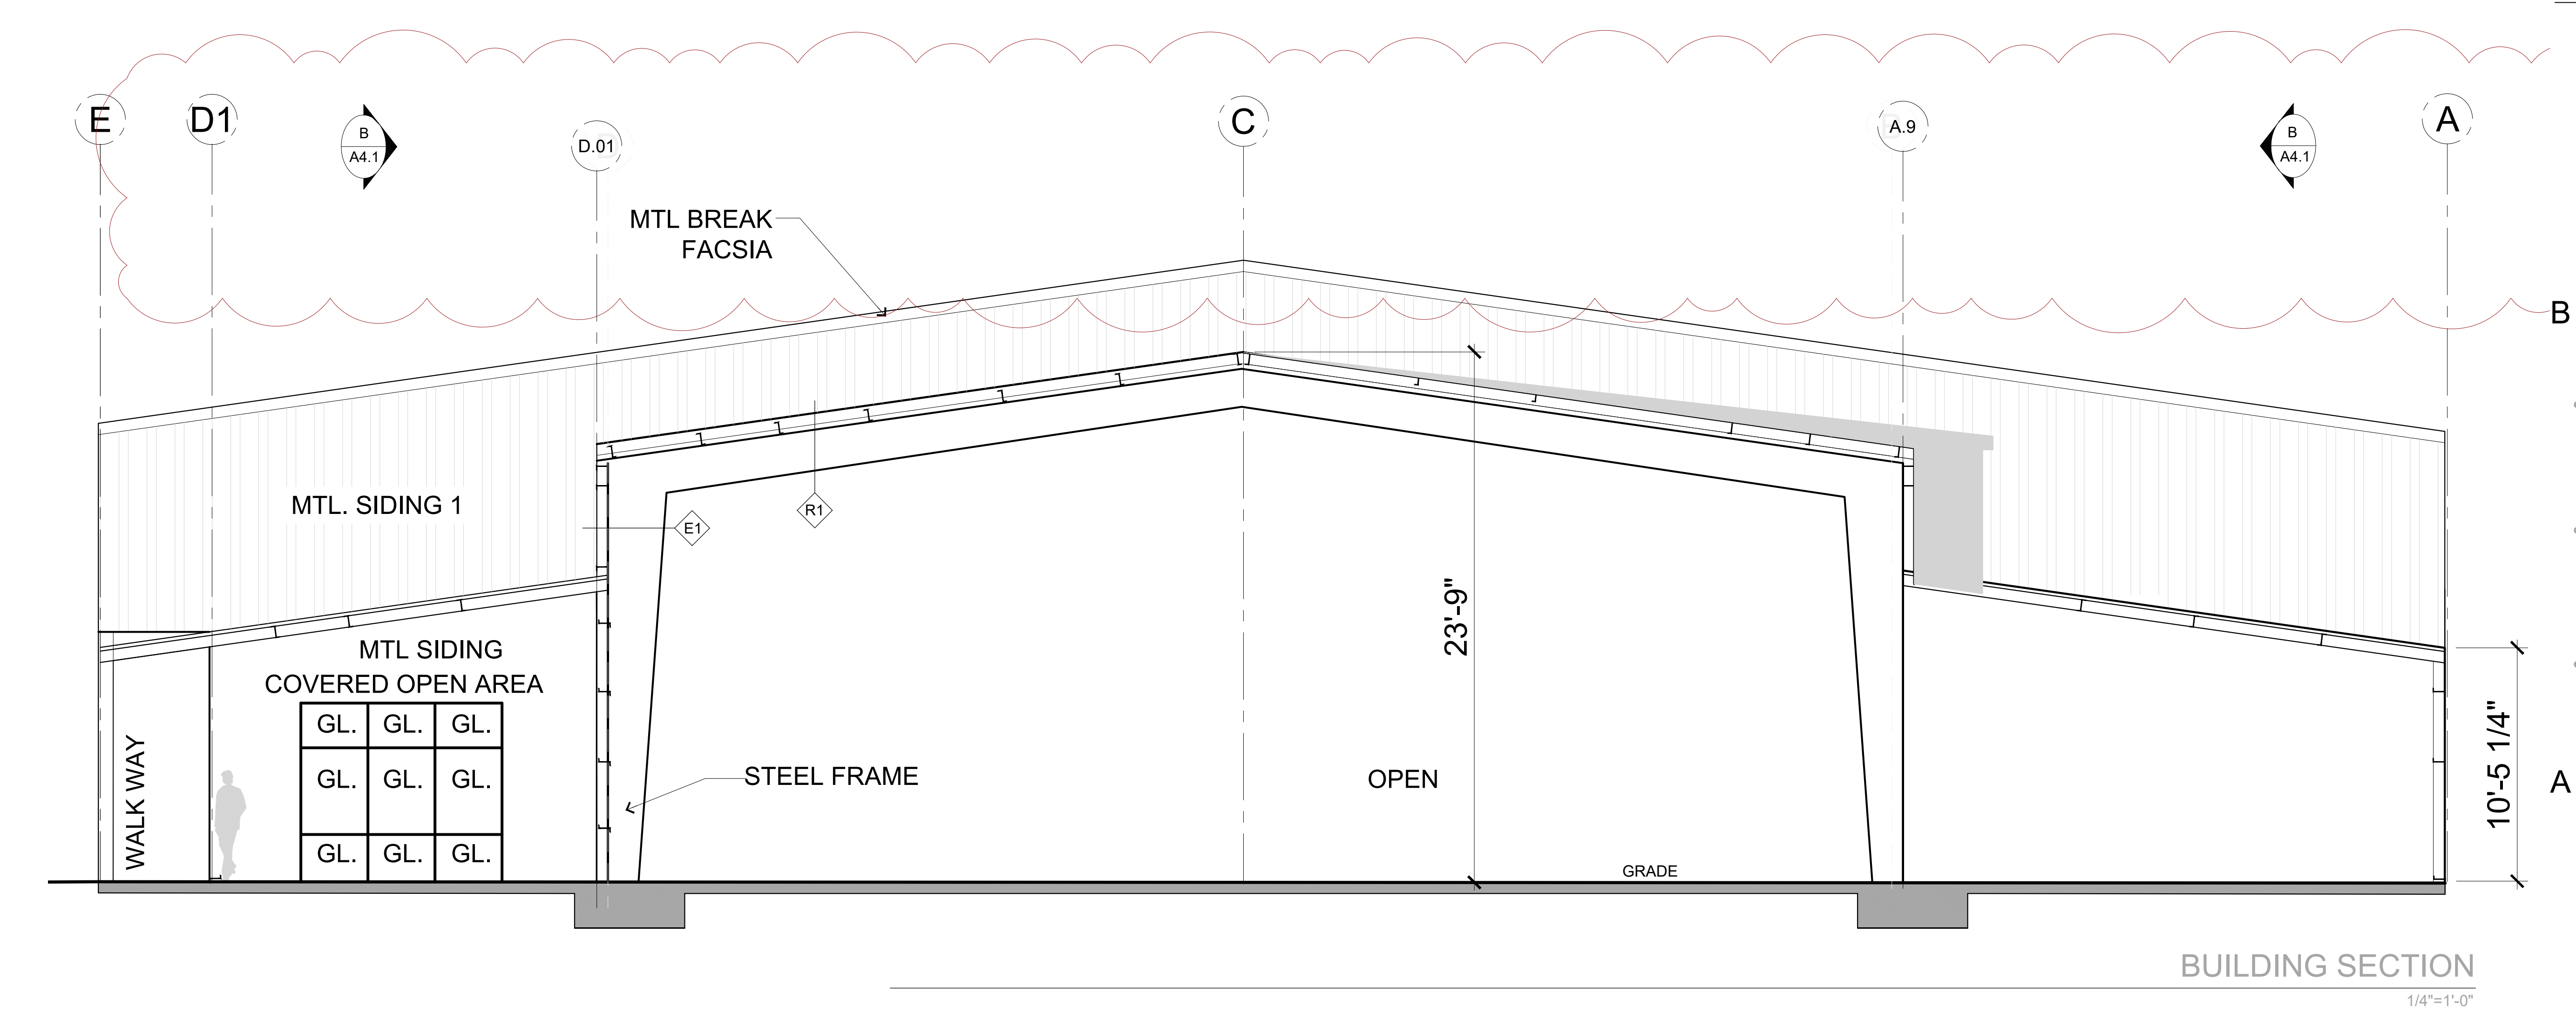

PROJECT NO: 00000

CAD DWG FILE: LOT 15 BUILDING B.DWG

DRAWN BY:

CHK'D BY:

COPYRIGHT:

SHEET TITLE

BUILDING SECTIONS

A4.1

SHEET 1 OF 7