




USE & OCCUPANCY CLASSIFICATION:
A-4 - SKATING RINK
PER SECTION 903

OCCUPANT LOAD:
TOTAL CALCULATED OCCUPANT LOAD: 278.00
TOTAL ACTUAL OCCUPANT LOAD: 278.00

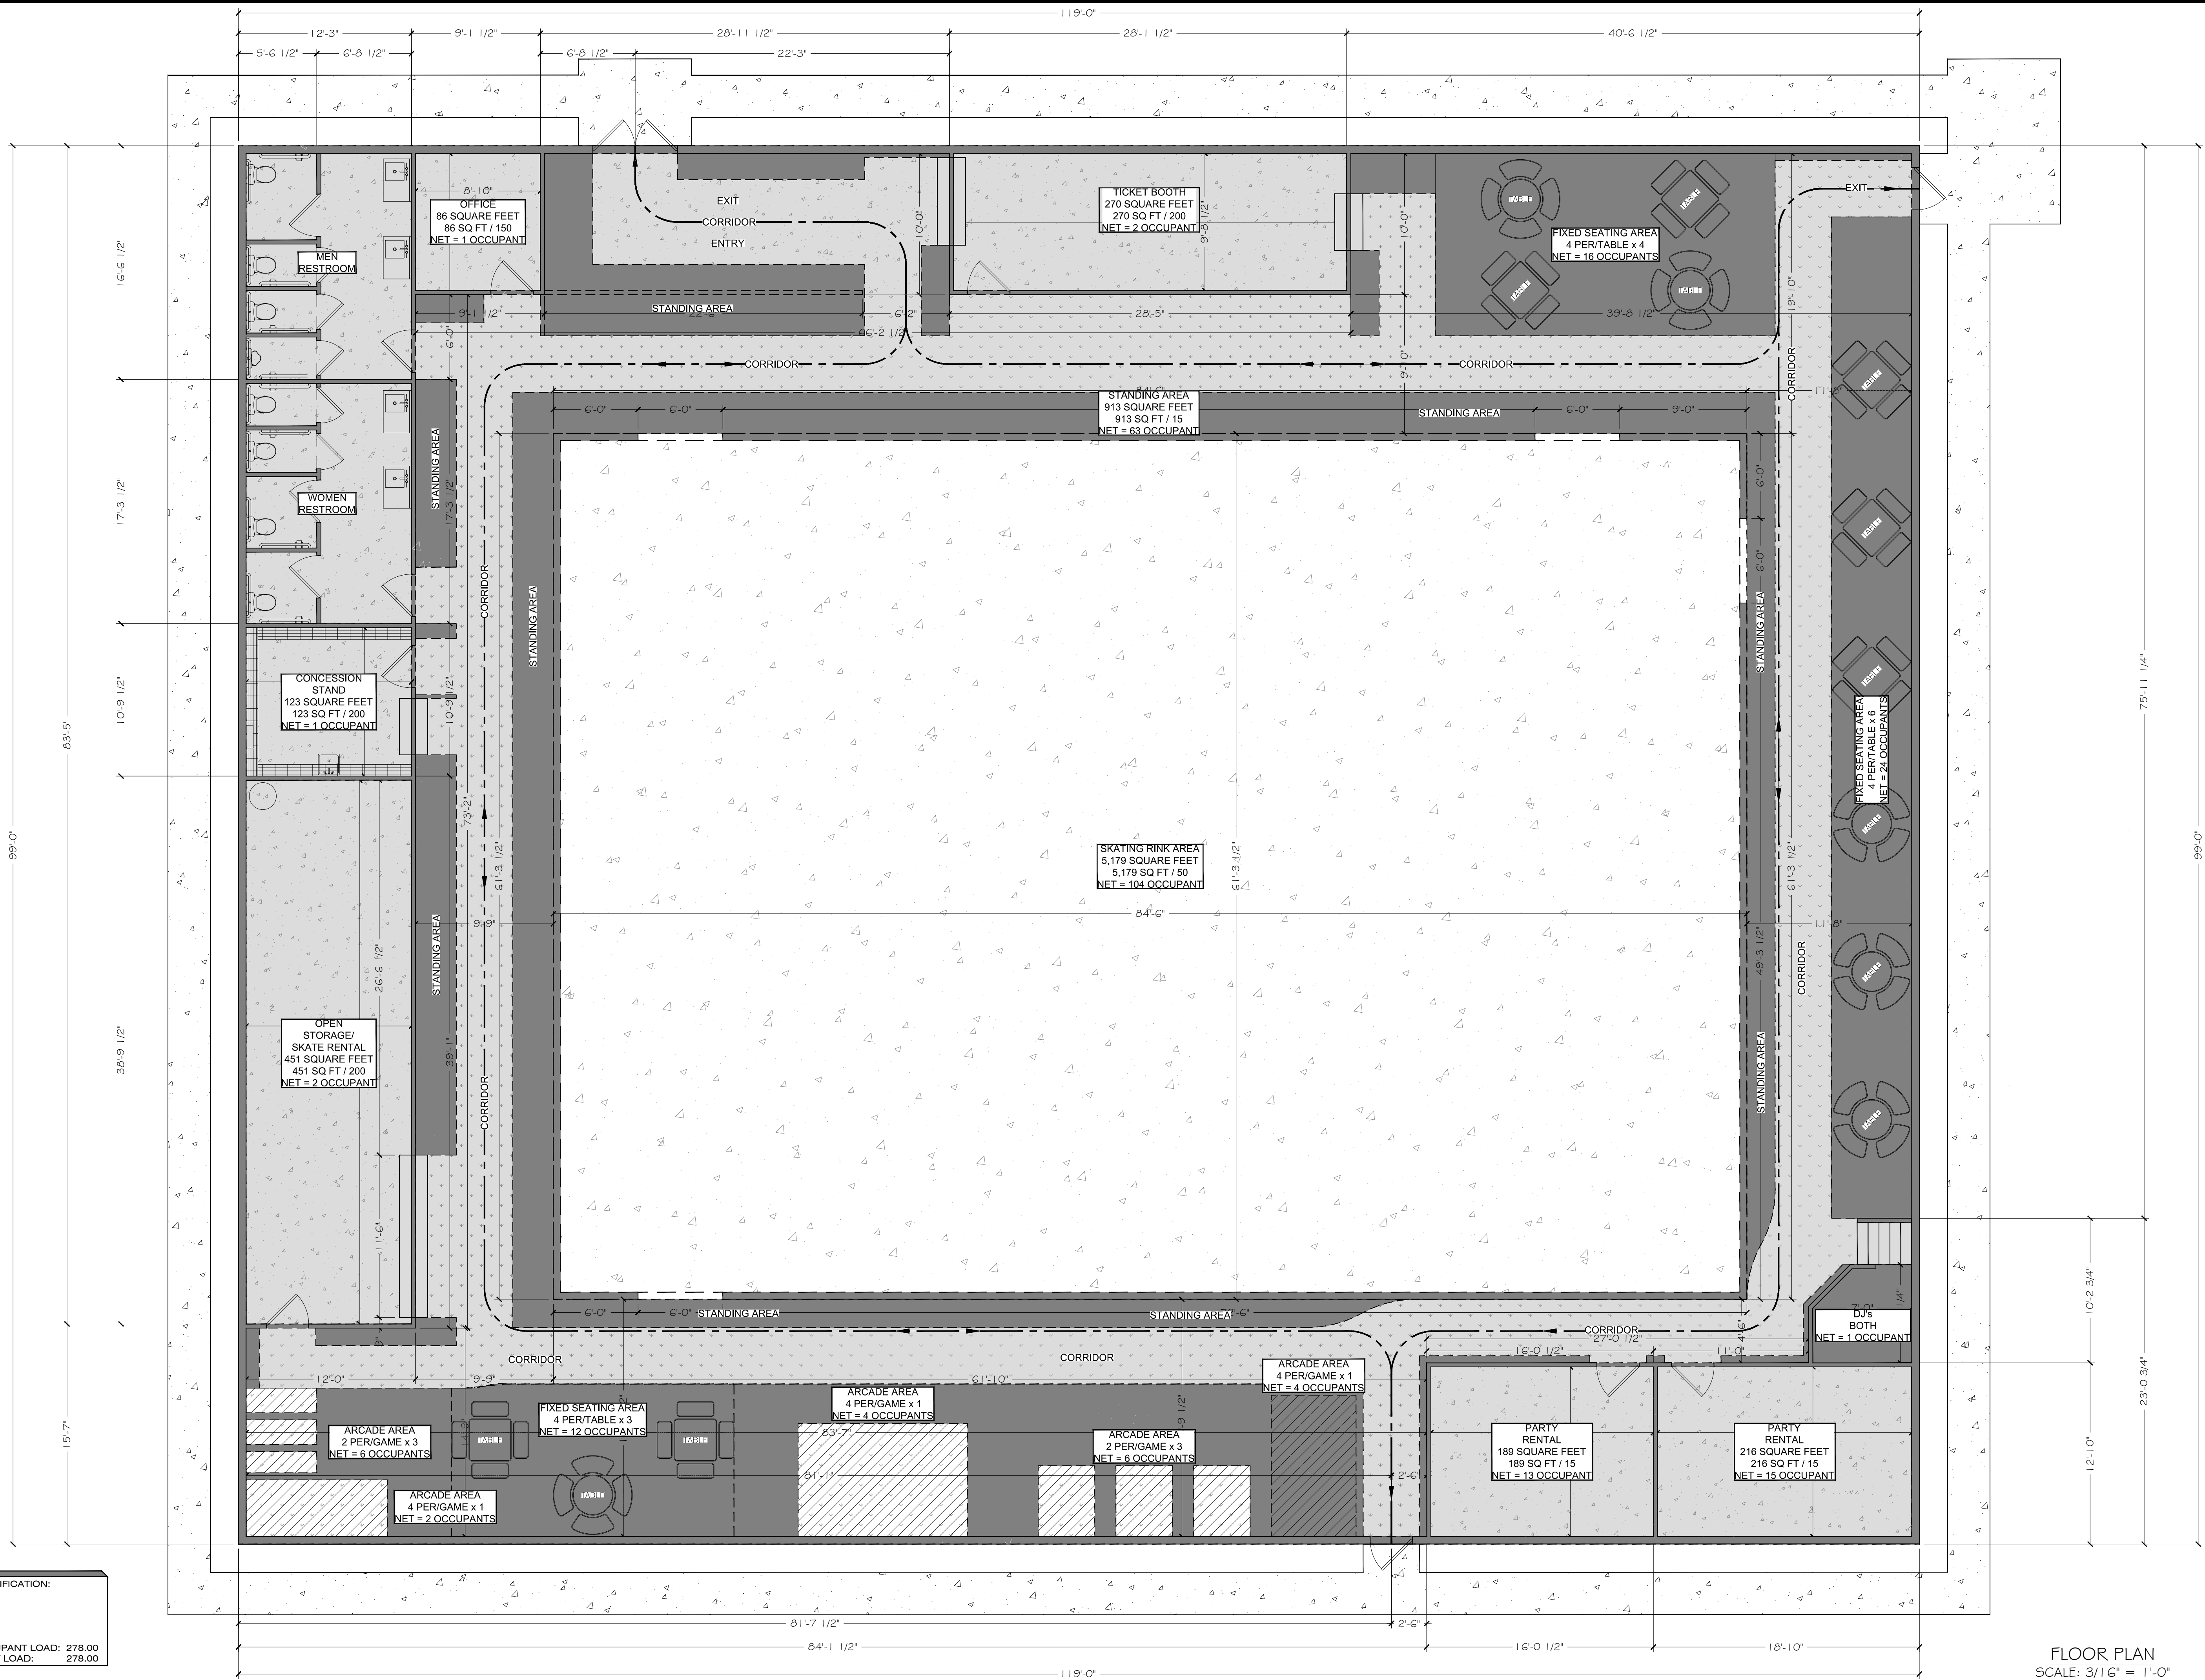

FLOOR PLAN
SCALE: 3/16" = 1'-0"

IMADEIT Drafting Services

"Growing New Roots"
901 Martin L. King St.
Baytown, Texas 77520
(281) 614-7948

NEW CONSTRUCTION
INDOOR SKATING RINK
"GRAFFITI SKATING"
1067 County Road 611
Dayton Texas 77535

Prepared For:
Mr. Isaac Hill
1067 County Road 611
Dayton Texas 77535

SCALE: AS SHOWN
DATE: June 9 2025
DRAWN BY: Edward Williams
DRAWING NAME: FLOOR PLAN
SHEET: 4