

THIS DOCUMENT IS THE PROPERTY OF SHOWALTER ARCHITECTS, P.C. AND IS NOT TO BE REPRODUCED OR COPIED IN WHOLE OR IN PART WITHOUT WRITTEN APPROVAL FROM SHOWALTER ARCHITECTS, P.C.
 THIS DOCUMENT IS PROJECT AND SITE SPECIFIC AND NOT TO BE USED ELSEWHERE WITHOUT WRITTEN APPROVAL OF SHOWALTER ARCHITECTS, P.C.
 COPYRIGHT © 2022





Date:	Issue:
08-23-22	Progress Set
05-16-22	Construction Issue Set
06-14-22	REV #1 AHJ Comments
09-26-22	REV #2 AHJ Comments

Sheet Name:
BUILDING FLOOR PLAN

Date: 05-09-22
 Project No: 2022-0000
 Sheet No:

A1.2

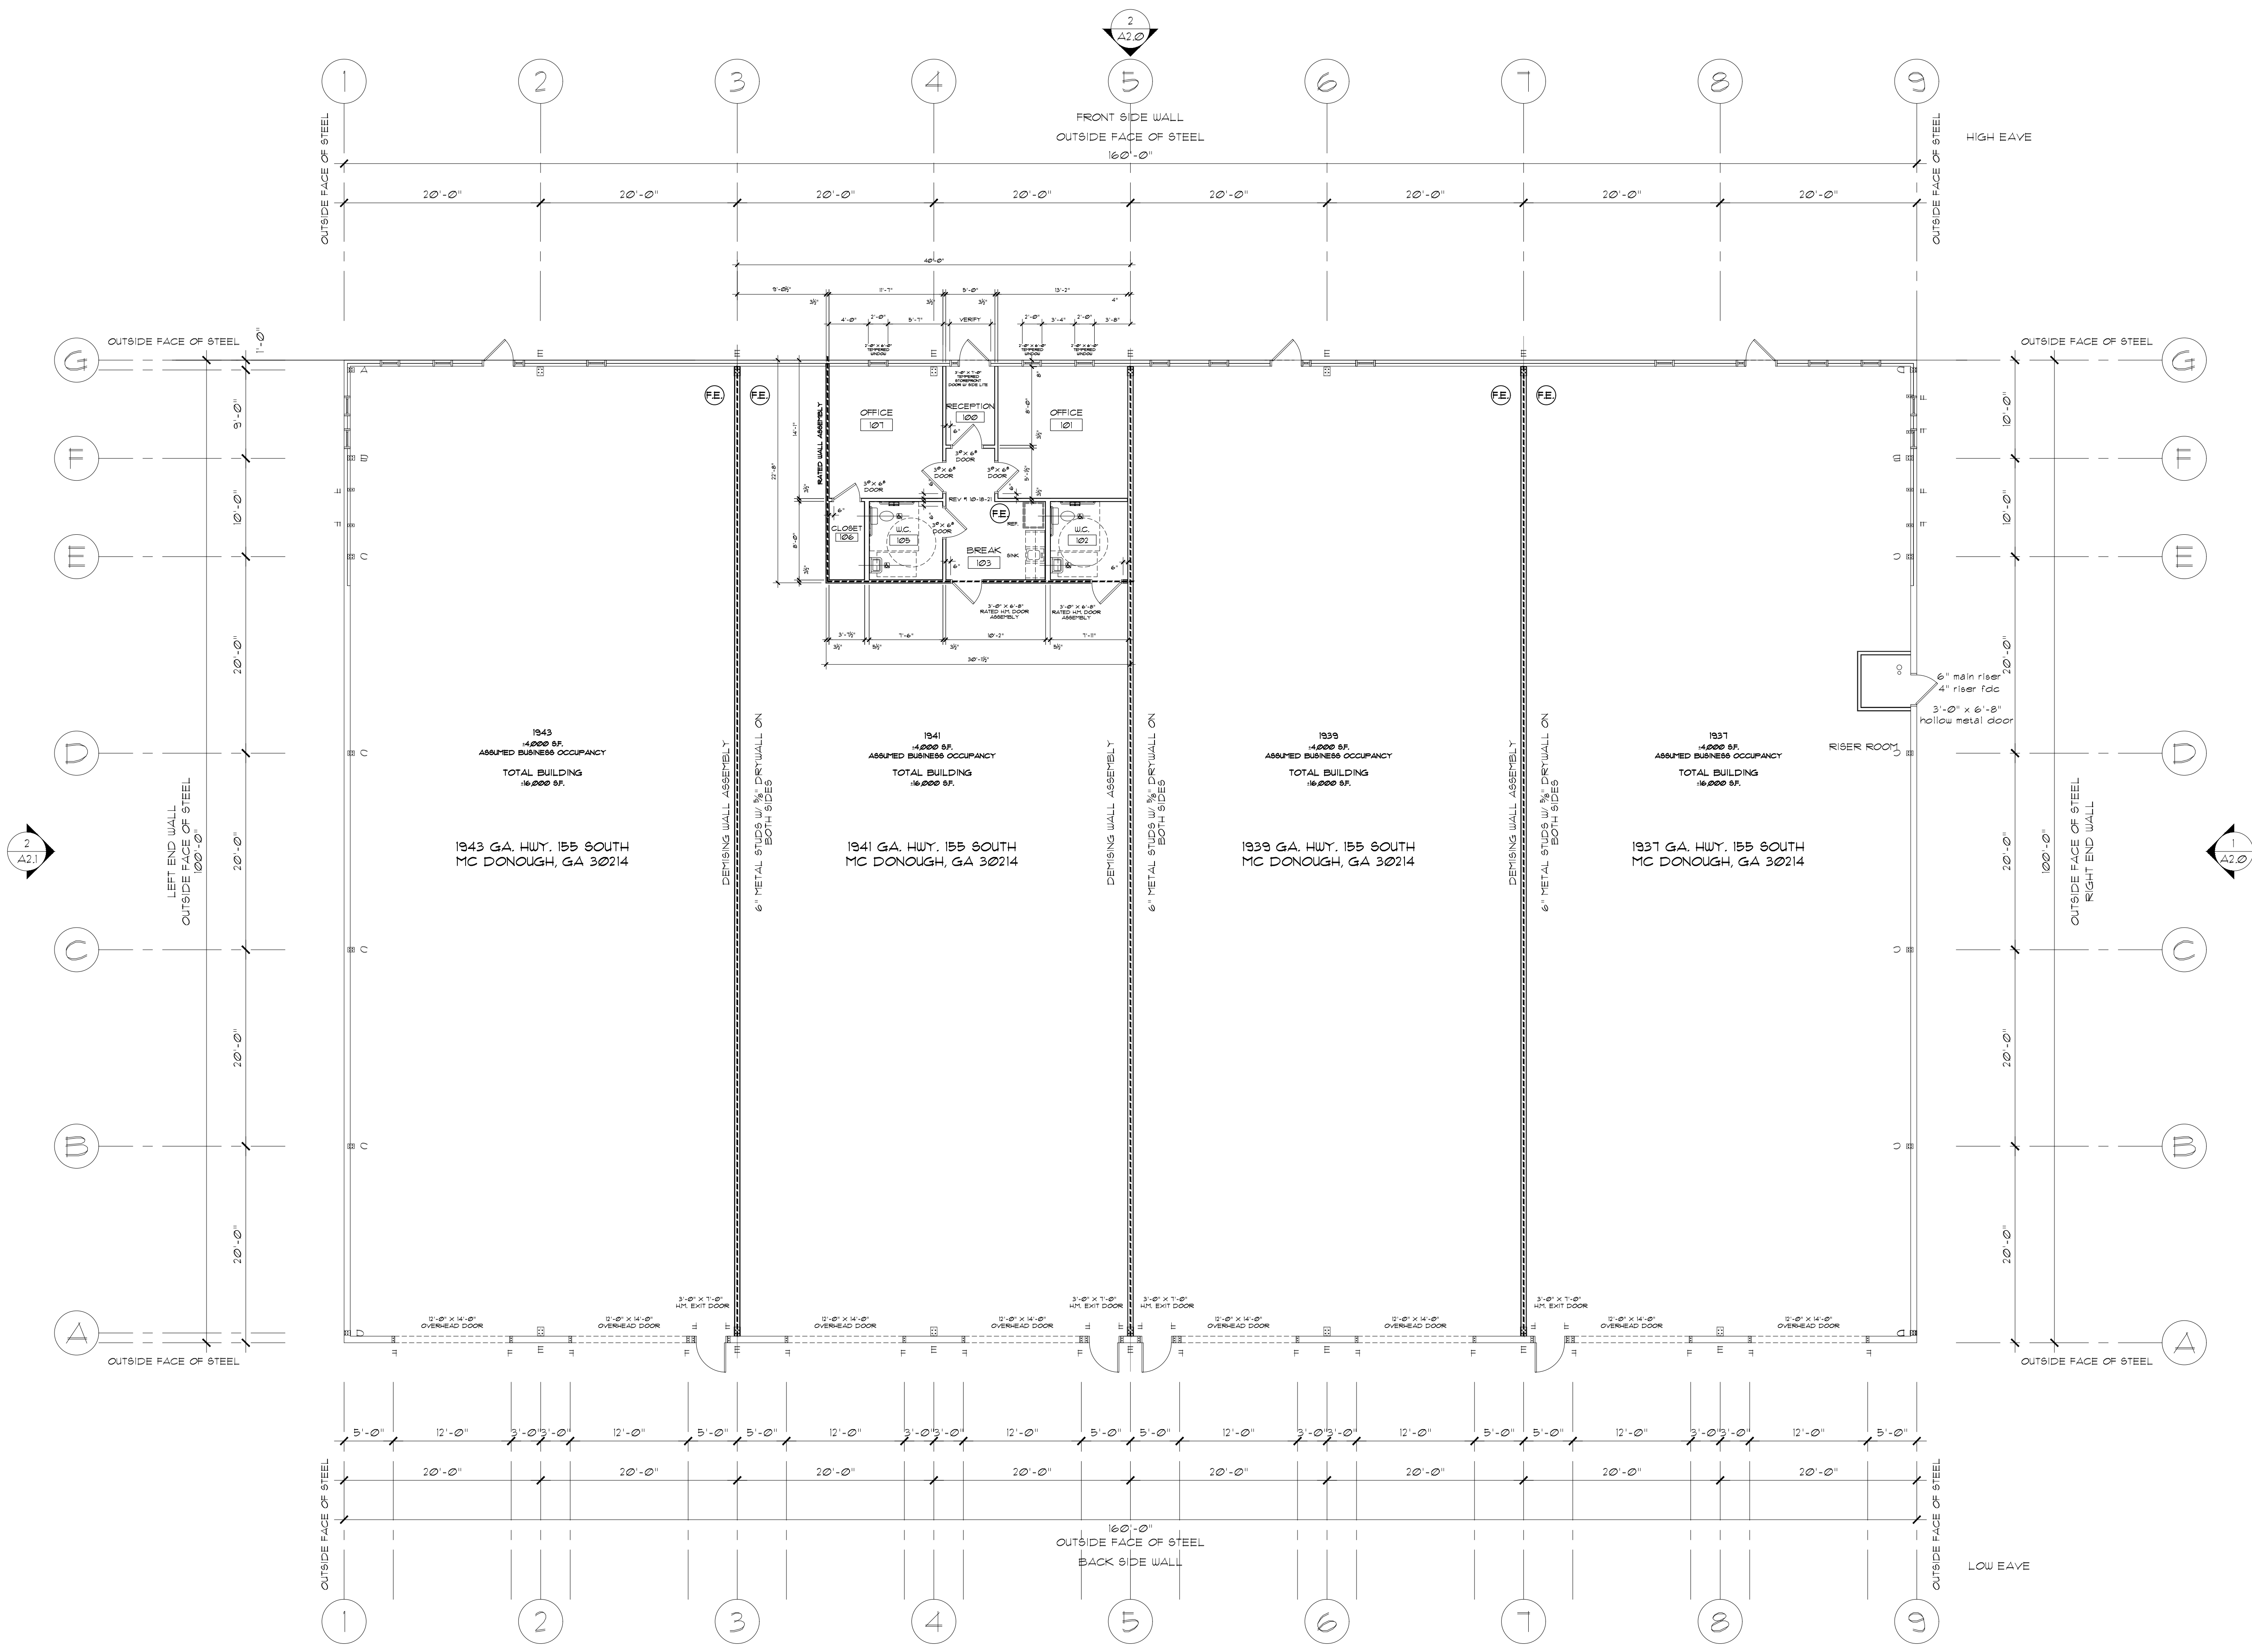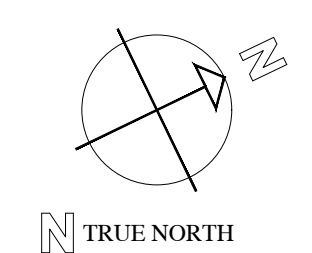

1 BUILDING FLOOR PLAN
 1/8"=1'-0"