


1 BUILDING FLOOR PLAN
SCALE: 1/16"=1'-0"

No.	REVISION DESCRIPTION	DATE	BY
2.	ISSUED FOR PLANNING	07-26-23	AD
1.	ISSUED FOR PLANNING	04-28-23	AD

TOWN FILE #S-21-072-F

OWNER:
536 BROADHOLLOW REALTY LLC
12008 JAMADIA AVE
RICHMOND HILL, NY 11418

APPLICANT:
536 BROADHOLLOW REALTY LLC
12008 JAMADIA AVE
RICHMOND HILL, NY 11418

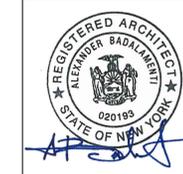


BUILDING PLAN
1700 WALT WHITMAN ROAD
SITUATED IN
MELVILLE
TOWN OF HUNTINGTON, SUFFOLK COUNTY, NEW YORK
SCTM: DISTRICT 0400, SECTION 268, BLOCK 01, LOT 14

ARCHITECT
bld architecture
bld architecture, pc
31 West Main Street, Suite 205
Patchogue, NY 11772
TEL: 631 580 2100
FAX: 631 580 9160
www.bldnow.com


DWN. BY:	AD	CHK'D. BY:	PG	SCALE:	AS NOTED	SHEET:	A-1.1
DATE:	2023-04-28	DATE:	2023-04-28	JOB No.:	21-1057		




1 NORTH ELEVATION
SCALE: 1/16"=1'-0"

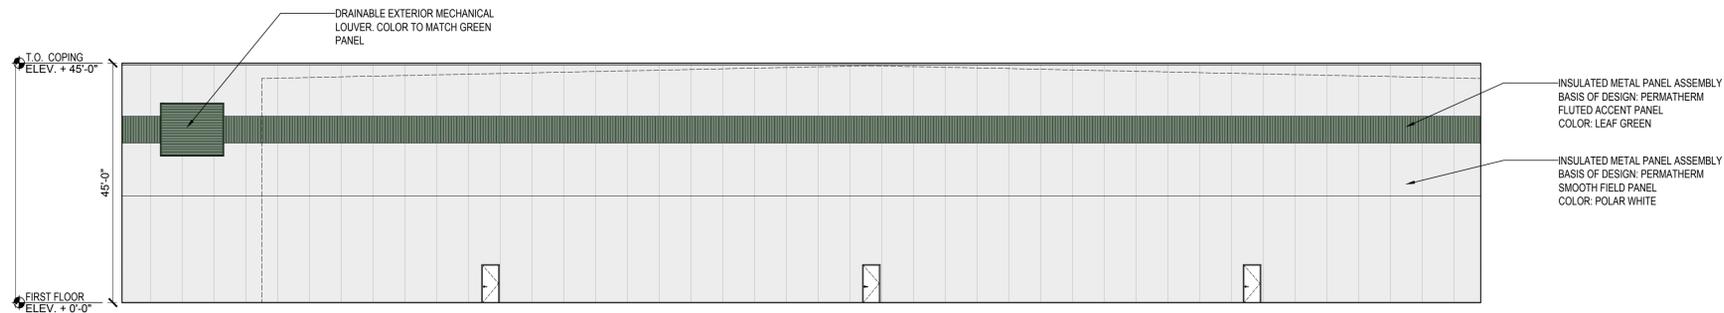

2 SOUTH ELEVATION
SCALE: 1/16"=1'-0"

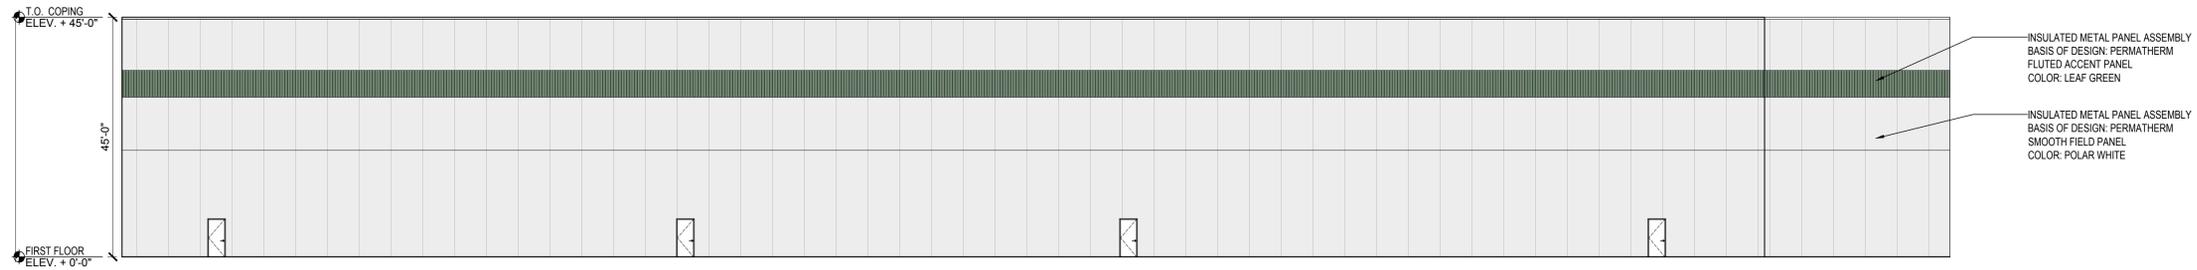

3 EAST ELEVATION
SCALE: 1/16"=1'-0"

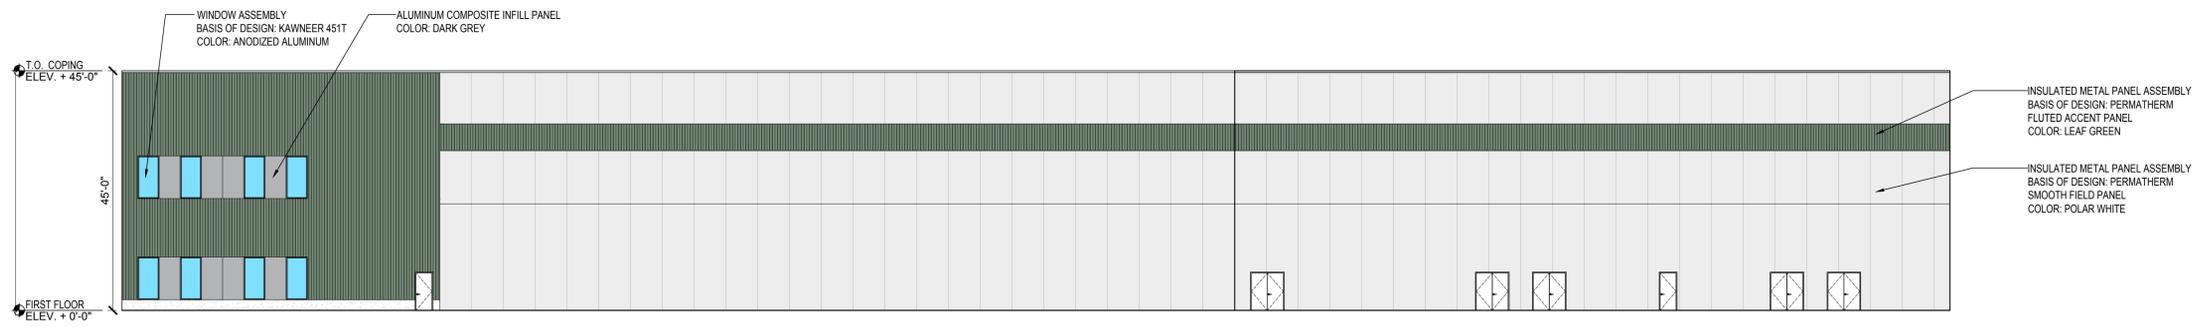

4 WEST ELEVATION
SCALE: 1/16"=1'-0"

2.	ISSUED FOR PLANNING	07-26-23	AD	TOWN FILE #S-21-072-F
1.	ISSUED FOR PLANNING	04-28-23	AD	
No.	REVISION DESCRIPTION	DATE	BY	
OWNER: 536 BROADHOLLOW REALTY LLC 12008 JAMADIA AVE. RICHMOND HILL, NY 11418				
APPLICANT: 536 BROADHOLLOW REALTY LLC 12008 JAMADIA AVE. RICHMOND HILL, NY 11418				
ELEVATIONS				
1700 WALT WHITMAN ROAD				
SITUATED IN MELVILLE TOWN OF HUNTINGTON, SUFFOLK COUNTY, NEW YORK				
SCTM: DISTRICT 0400, SECTION 268, BLOCK 01, LOT 14				
 ARCHITECT bld architecture <small>bld architecture, ppc 31 West Main Street, Suite 205 Patchogue, NY 11772 TEL: 631 580 2100 FAX: 631 580 9160 www.bldnow.com</small>				
DWN. BY:	AD	CHK'D. BY:	PG	SCALE: AS NOTED
DATE:	2023-04-28	DATE:	2023-04-28	JOB No.: 21-1057
				SHEET: A-3.1



1 BUILDING RENDERING
SCALE: X"=X'X"

2.	ISSUED FOR PLANNING	07-26-23	AD	
1.	ISSUED FOR PLANNING	04-28-23	AD	
No.	REVISION DESCRIPTION	DATE	BY	
				TOWN FILE #S-21-072-F
OWNER: 536 BROADHOLLOW REALTY LLC 12008 JAMADIA AVE RICHMOND HILL, NY 11418				RENDERING 1700 WALT WHITMAN ROAD SITUATED IN MELVILLE TOWN OF HUNTINGTON, SUFFOLK COUNTY, NEW YORK
APPLICANT: 536 BROADHOLLOW REALTY LLC 12008 JAMADIA AVE RICHMOND HILL, NY 11418				
				SCTM: DISTRICT 0400, SECTION 268, BLOCK 01, LOT 14
				ARCHITECT bldarchitecture bld architecture, ppc 31 West Main Street, Suite 205 Patchogue, NY 11772 TEL: 631 580 2100 FAX: 631 580 9160 www.bldnow.com
DWN. BY:	AD	CHK'D. BY:	PG	SCALE: AS NOTED
DATE:	2023-04-28	DATE:	2023-04-28	JOB No.: 21-1057
				SHEET: A-4.1