



# DALLAS DRIVE TECH CENTER

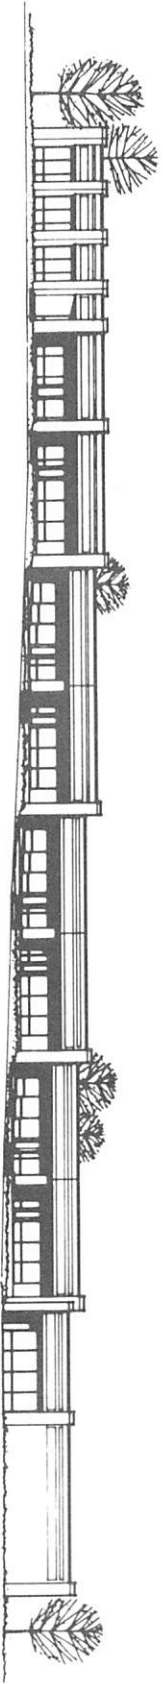

SOUTH ELEVATION

Copyright © 1995 by Smith, McConerty, & Associates, P.C. All Rights Reserved.

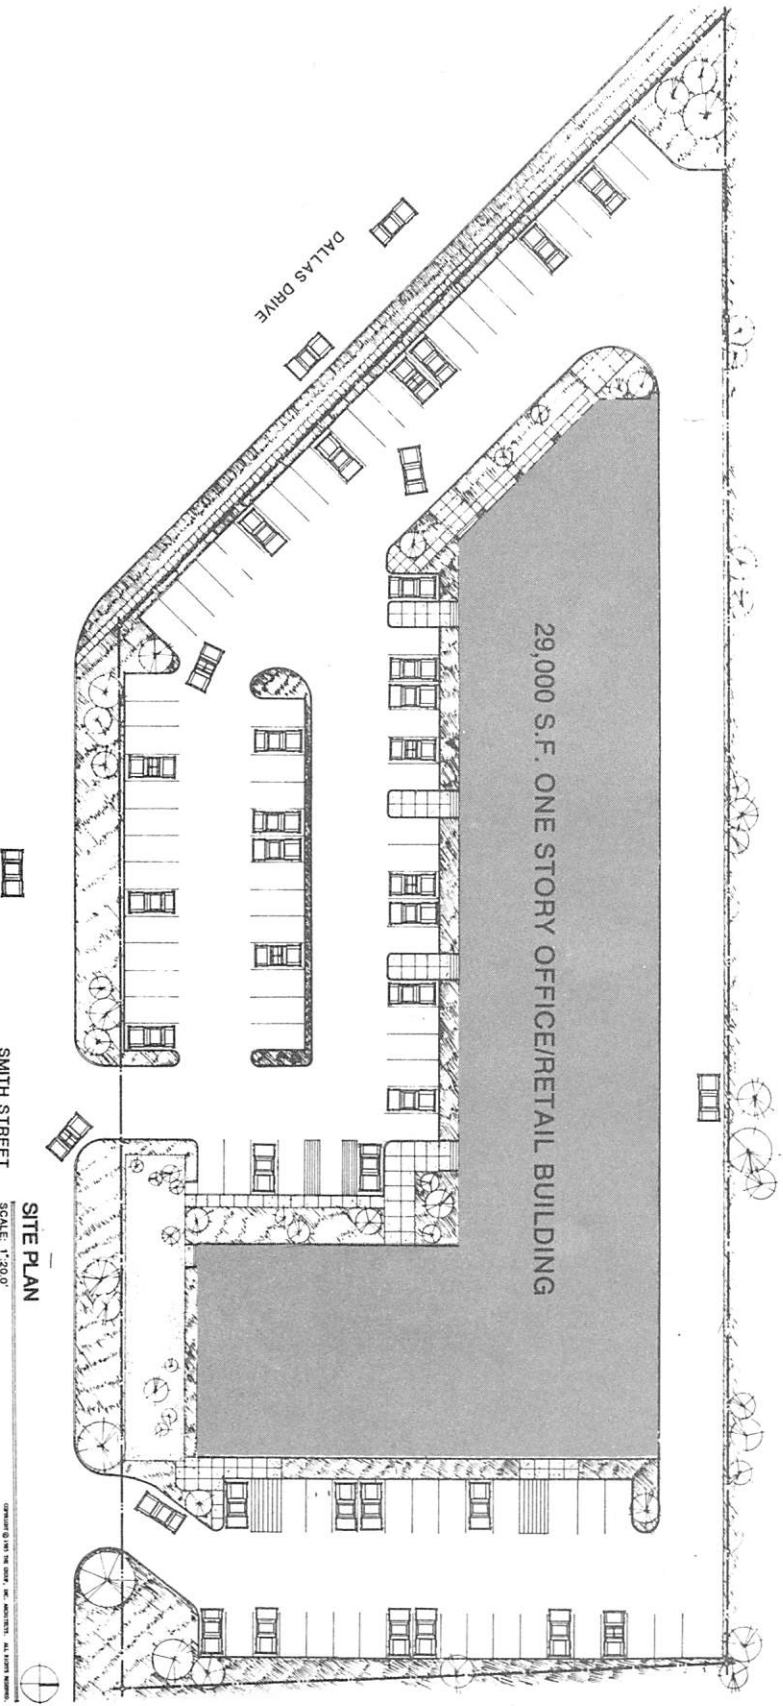

29,000 S.F. ONE STORY OFFICE/RETAIL BUILDING

DALLAS DRIVE

SMITH STREET

SITE PLAN  
SCALE: 1"=200'

Copyright © 1995 by Smith, McConerty, & Associates, P.C. All Rights Reserved.