

12/15/2021 12:19:11 PM \\WBLOCK.COM\UserData\Redirec\kaya\Documents\21-045 Westwood Homes - Hillsboro Mixed Use - Detached_2021_0818_kaya3RG4E.rvt

A

B

C

D

E

F

1

2

3

4

5

6

7

8

9

WESTBROOKE ESTATES - MIXED USE



DRAWING INDEX

SHEET #	SHEET TITLE
LU000	COVER SHEET
LU101	FLOOR PLANS
LU110	REFLECTED CEILING PLAN
LU200	EXTERIOR ELEVATIONS
LU201	EXTERIOR ELEVATIONS
LU202	GARAGE & TRASH ENCLOSURE ELEVATIONS
LU203	EXTERIOR ELEVATIONS
LU204	EXTERIOR ELEVATIONS
LU205	GARAGE & TRASH ENCLOSURE ELEVATIONS
LU210	PERSPECTIVE
LU300	MATERIALS BOARD

**WESTBROOKE ESTATES -
MIXED USE**
Hillsboro, Oregon


Designer
SCHEMATIC DESIGN
12.15.21
Project #21-045

△ DESCRIPTION DATE


COVER SHEET
LU000

NOT FOR CONSTRUCTION

© Woodblock Architecture. All rights reserved. No part of this document may be reproduced in any form or by any means without permission in writing from Woodblock Architecture.

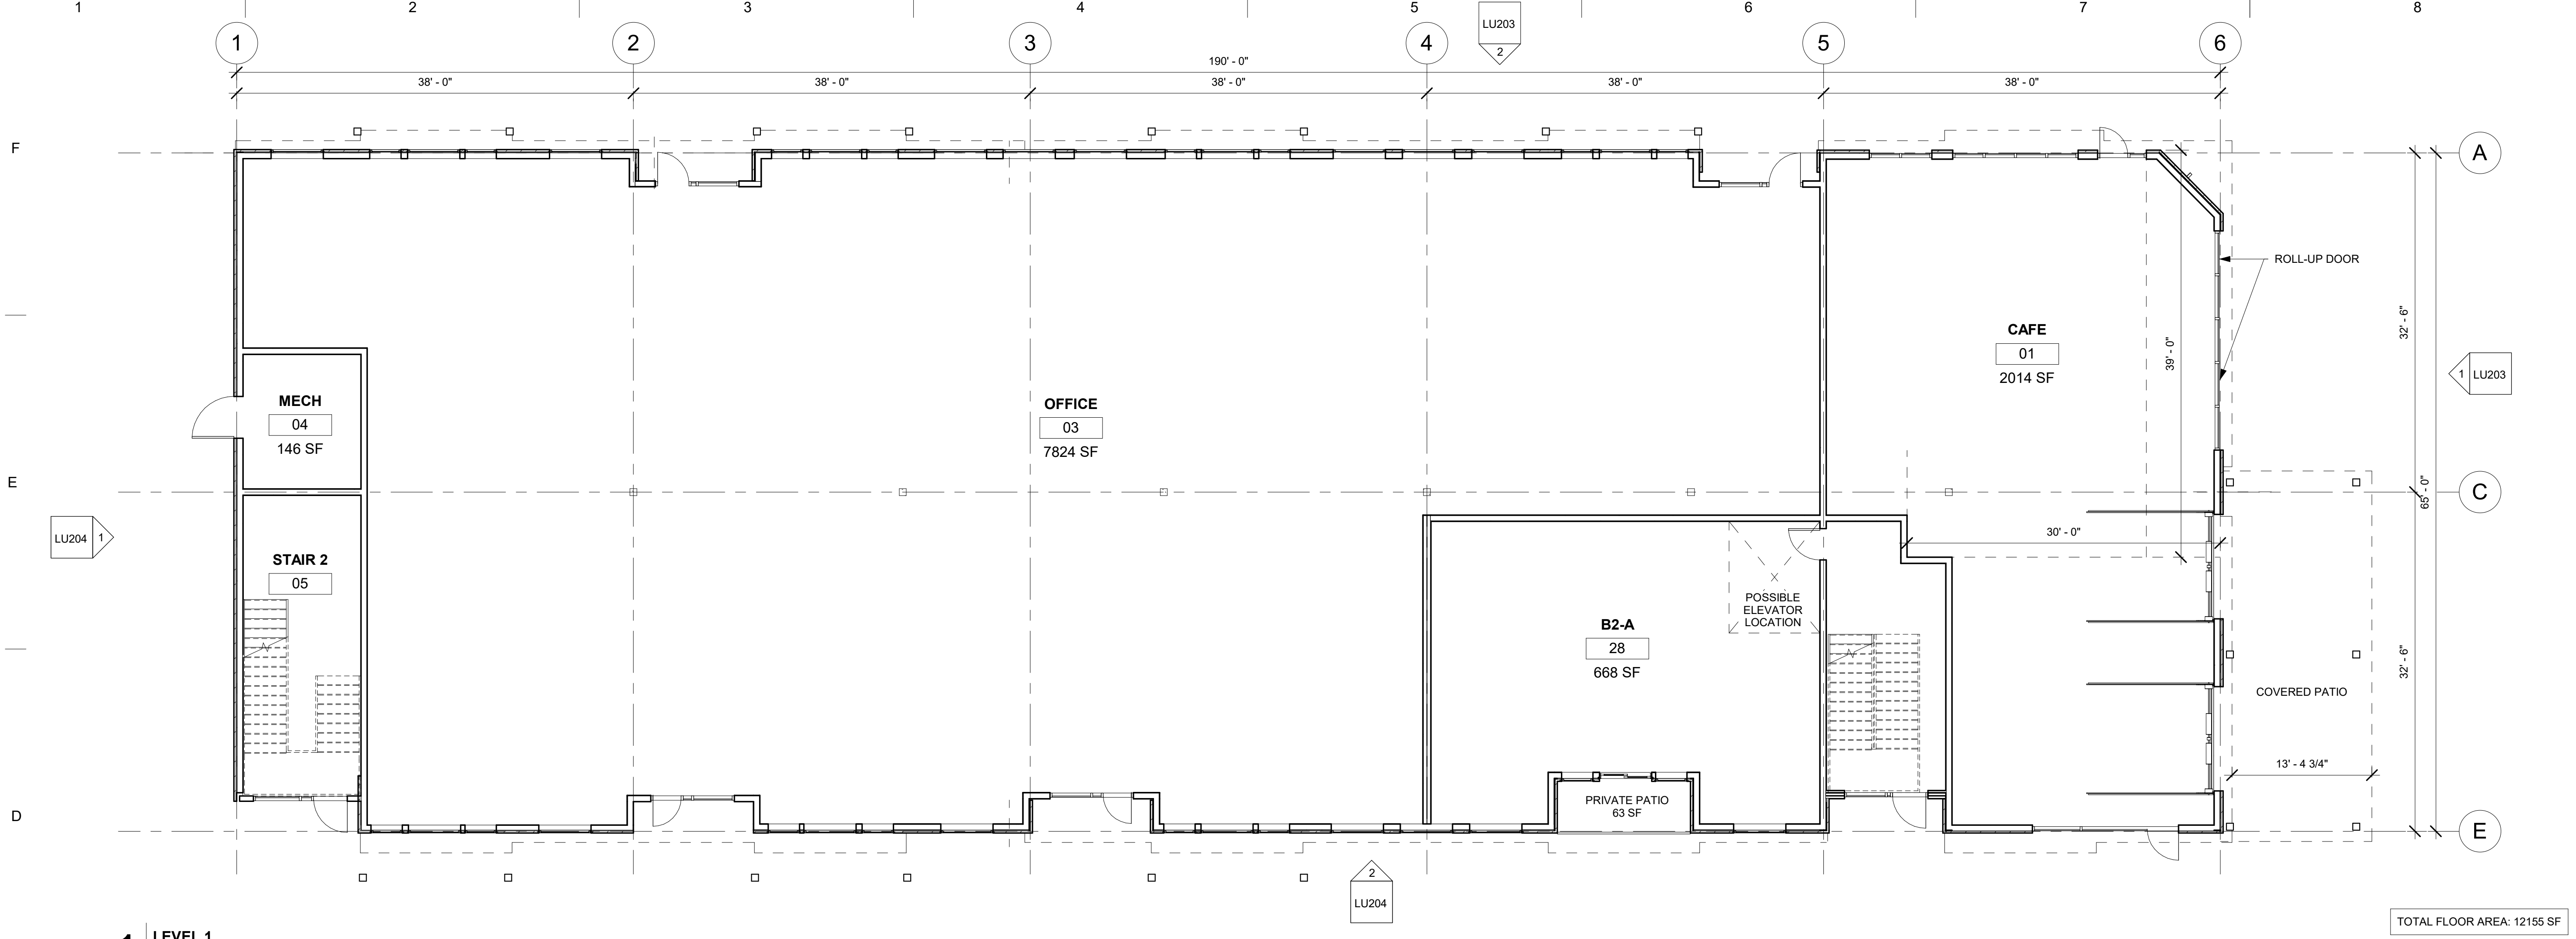

1
2
3
4
5
6
7
8
9
F
E
D
C
B
A

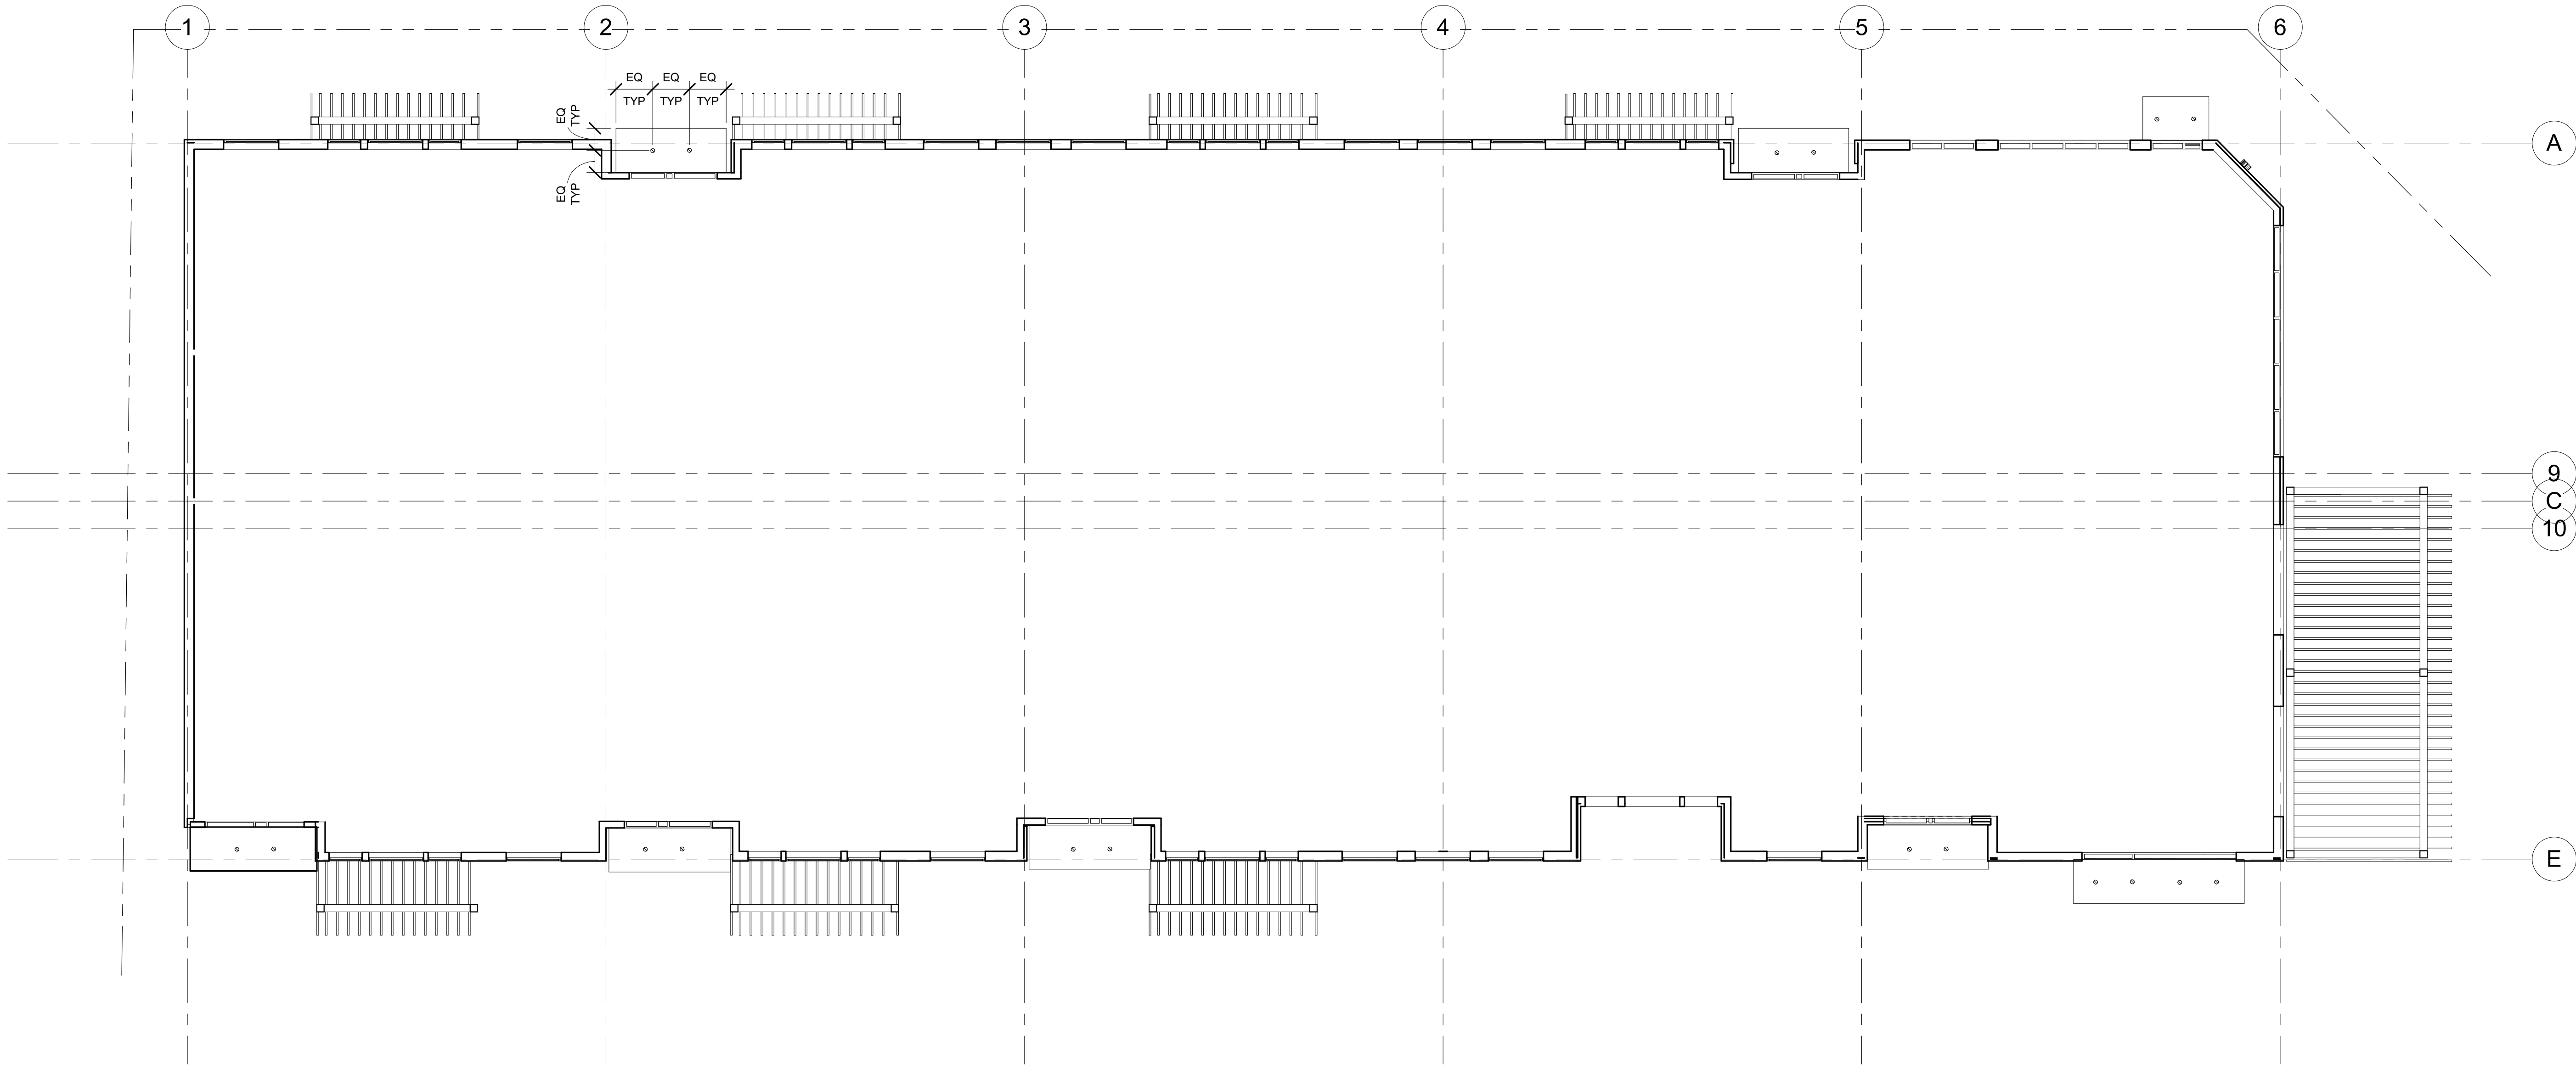

1 REFLECTED CEILING PLAN
SCALE | 1/8" = 1'-0"



12/15/2021 12:19:56 PM


\\WBLOCK.COM\UserData\Redacted\Kaya\Documents\21-045 Westbrook Homes - Hillsboro Mixed Use - Detached_2021_0818_Kaya3RG4E.rvt



1 DAVIS RD. ELEVATION - COLOR
SCALE | 1/8" = 1'-0"



2 BROOKWOOD AVE. ELEVATION - COLOR
SCALE | 1/8" = 1'-0"

 

12/15/2021 12:20:19 PM \\WBLOCK\COM\UserData\Redacted\kayla\Documents\21-045 Westwood Homes - Hillsboro Mixed Use - Detached_2021_0818_kayla3RG4E.rvt



2 SOUTH ELEVATION - COLOR
SCALE | 1/8" = 1'-0"



1 PARKING ELEVATION - COLOR
SCALE | 1/8" = 1'-0"

1/8" = 1'-0"
SCALE FEET

12/15/2021 12:21:09 PM \\WBLOCK.COM\UserData\Redacted\kayla\Documents\21-045 Westwood Homes - Hillsboro Mixed Use - Detached_2021_0818_kayla3RG4E.rvt

A

B

C

D

E

F

1

2

3

4


5

6


7

8

9

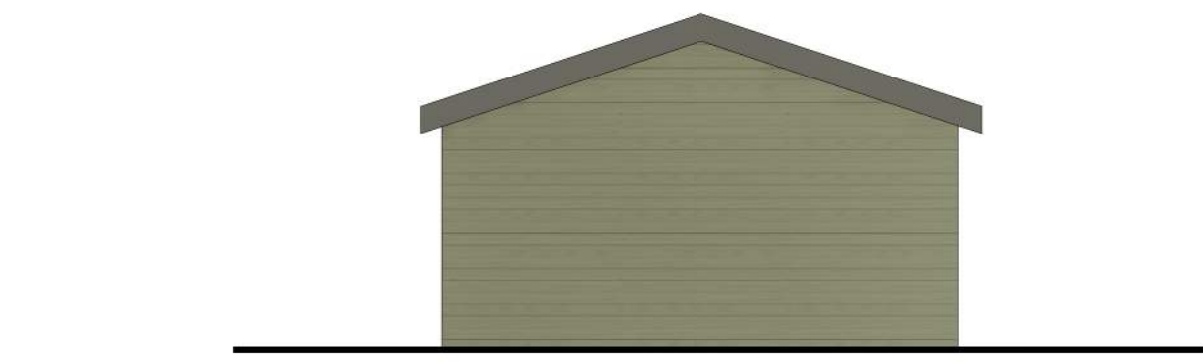


1 GARAGE - NORTH ELEVATION - COLOR
SCALE | 1/8" = 1'-0"

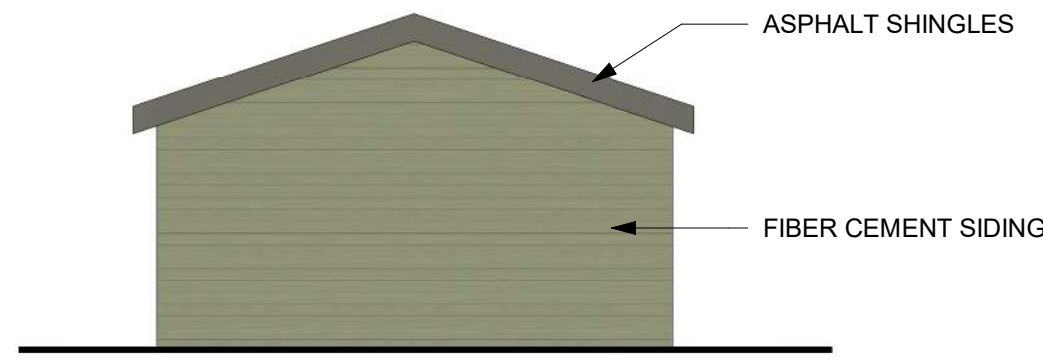


2 GARAGE - SOUTH ELEVATION - COLOR
SCALE | 1/8" = 1'-0"




3 GARAGE - WEST ELEVATION - COLOR
SCALE | 1/8" = 1'-0"

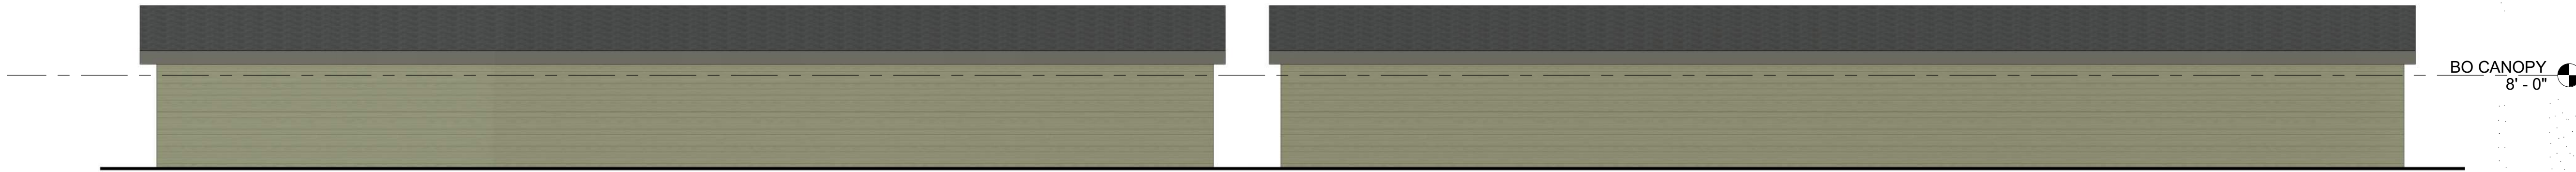


8 GARAGE - EAST ELEVATION - COLOR
SCALE | 1/8" = 1'-0"

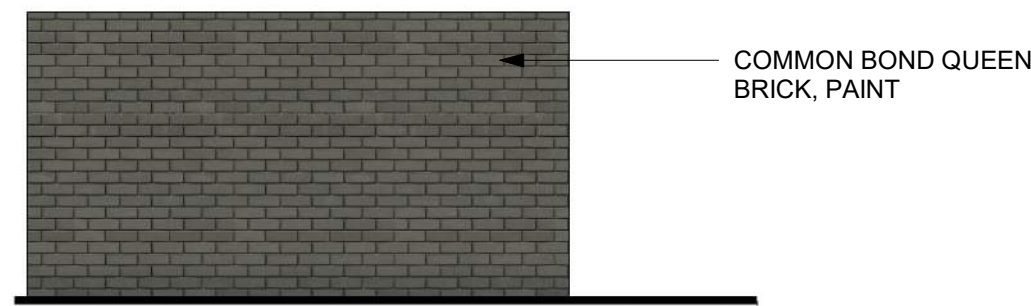


4 TRASH ENCLOSURE - EAST ELEVATION COLOR
SCALE | 1/4" = 1'-0"

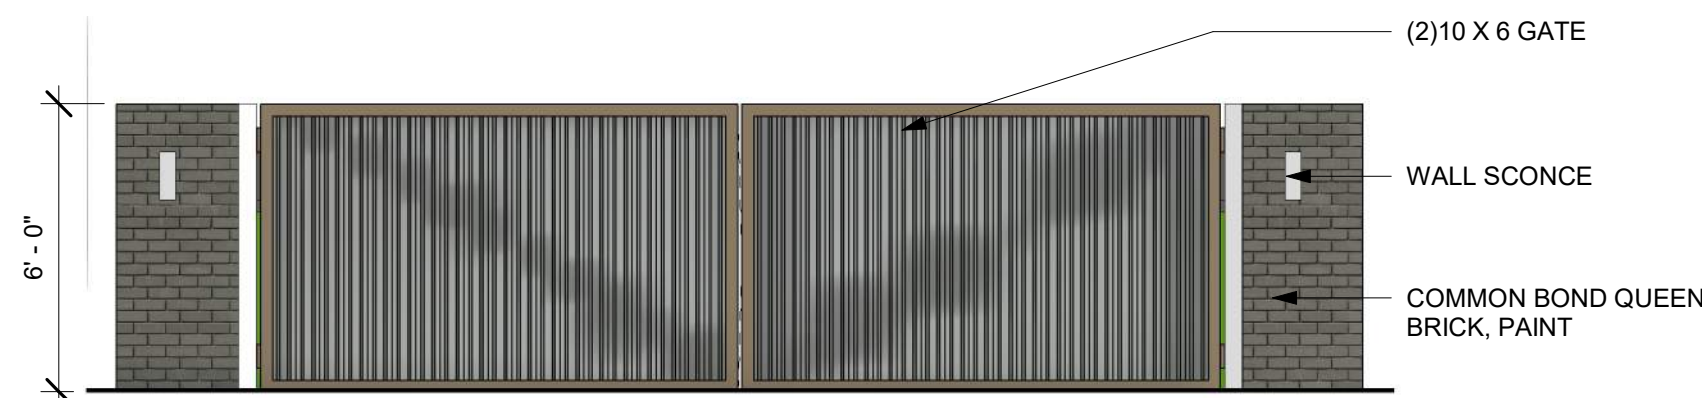


5 TRASH ENCLOSURE - NORTH ELEVATION - COLOR
SCALE | 1/4" = 1'-0"

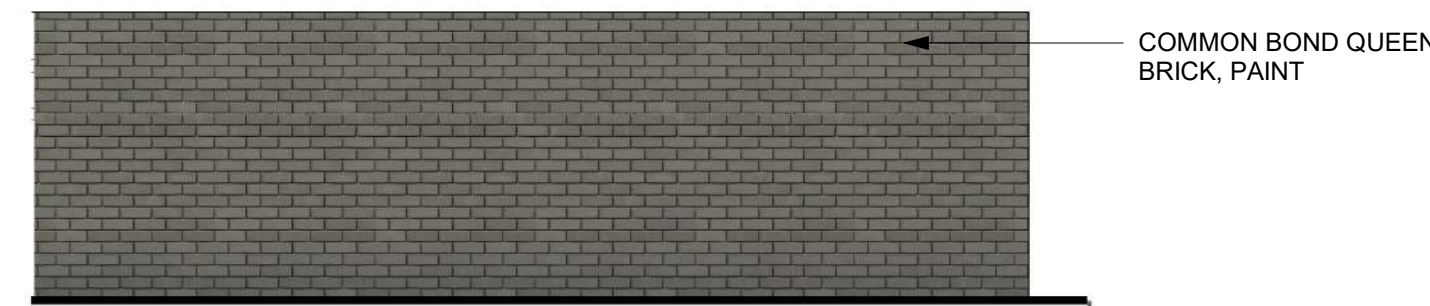

6 TRASH ENCLOSURE - SOUTH ELEVATION COLOR
SCALE | 1/4" = 1'-0"

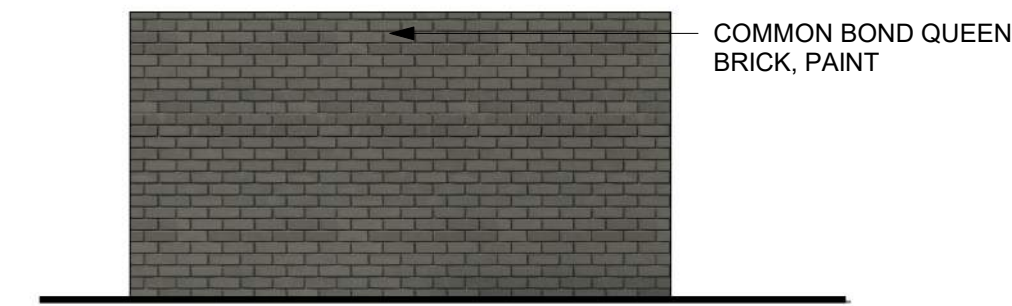

7 TRASH ENCLOSURE - WEST ELEVATION COLOR
SCALE | 1/4" = 1'-0"

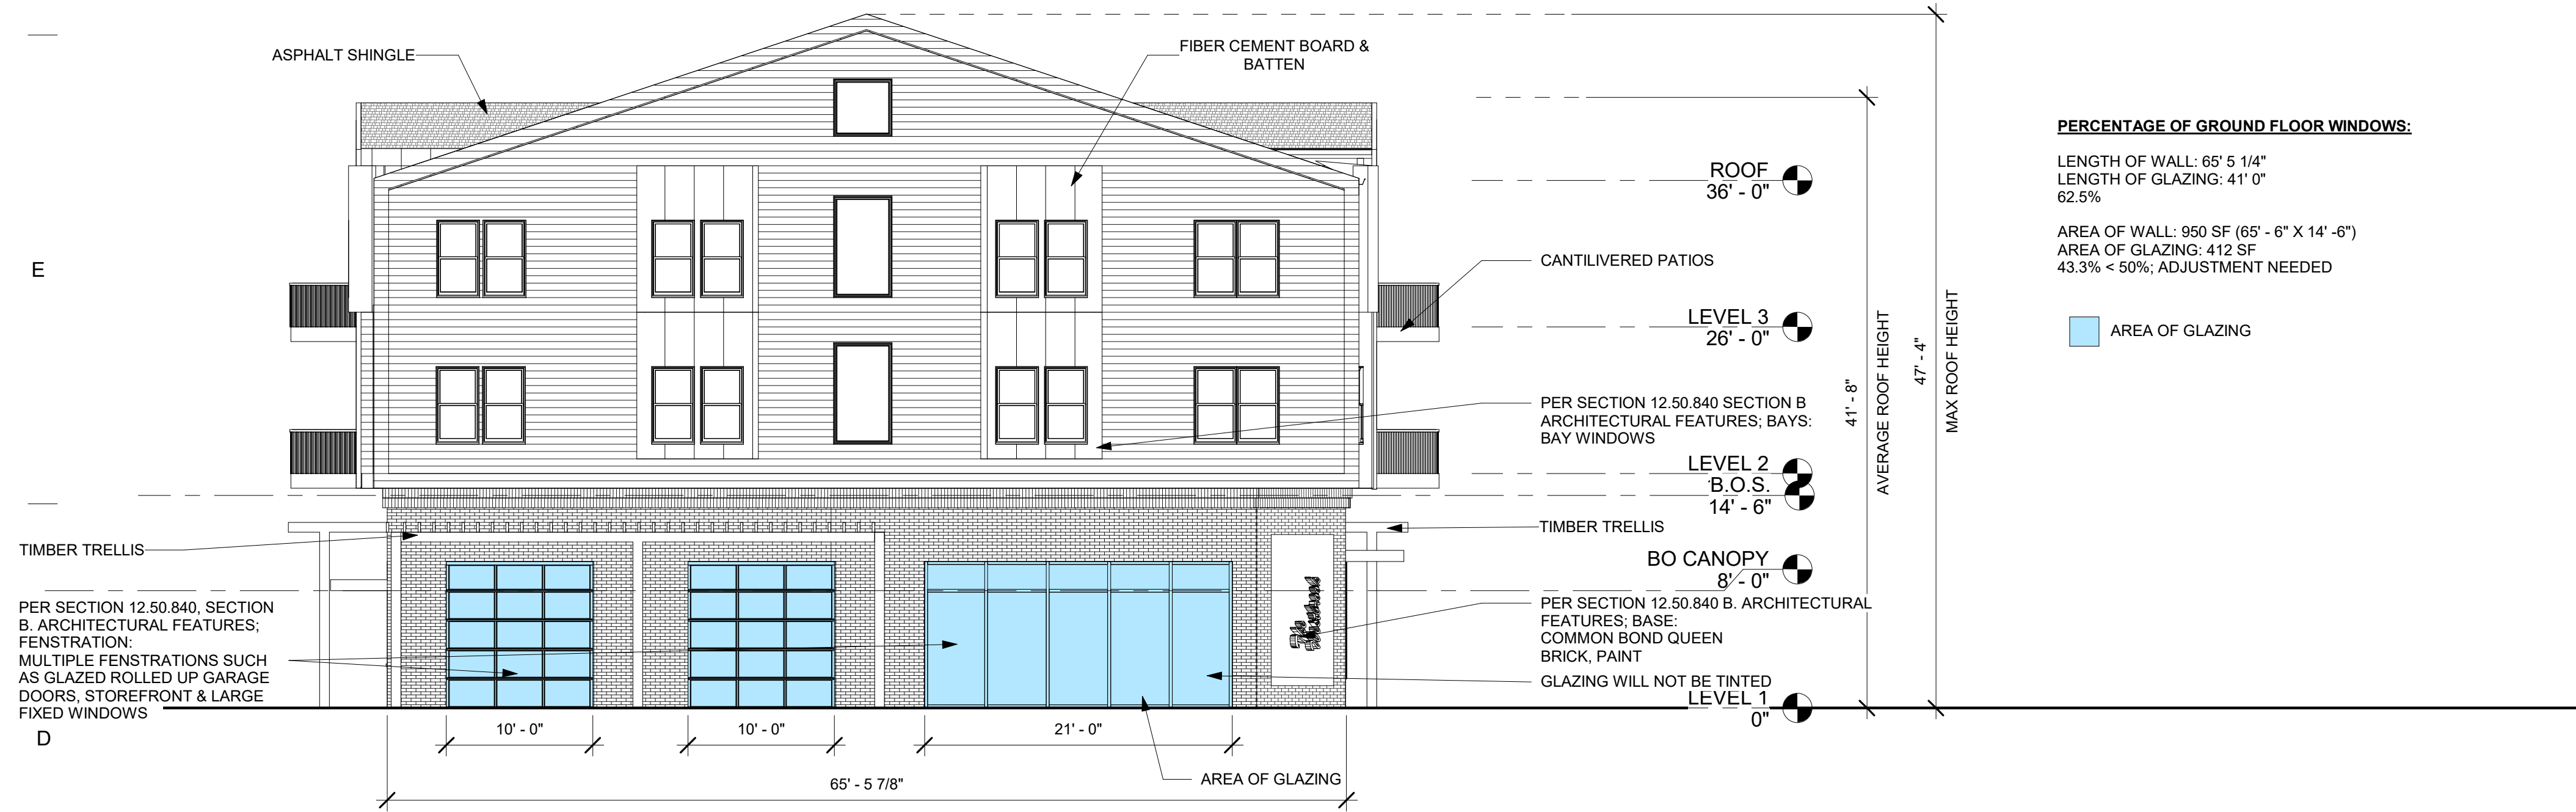

1 DAVIS RD. ELEVATION
SCALE | 1/8" = 1'-0"



2 BROOKWOOD AVE. ELEVATION
SCALE | 1/8" = 1'-0"

12/15/2021 12:21:35 PM \\WBLOCK.COM\UserData\Redacted\Kaya\Documents\21-045 Westwood Homes - Hillsboro Mixed Use -detached_2021_0818_Kaya3RG4E.rvt

F

E

D

1 SOUTH ELEVATION
SCALE | 1/8" = 1'-0"

C

B

A



2 PARKING ELEVATION
SCALE | 1/8" = 1'-0"



**WESTBROOKE ESTATES -
MIXED USE**
Hillsboro, Oregon

Designer
SCHEMATIC DESIGN
12.15.21
Project #21-045

DESCRIPTION	DATE

**EXTERIOR
ELEVATIONS
LU204**

NOT FOR CONSTRUCTION



1

2

3

4

5

6

7

8

9

F

E

D

C

B

A



1 CORNER OF BROOKWOOD AVE. & DAVIS RD.
SCALE |

WOODBLOCK
ARCHITECTURE

COMMON BOND QUEEN
BRICK VENEER
PAINT: FOSSIL GRAY MATTE

MATERIALS BOARD
LU300