


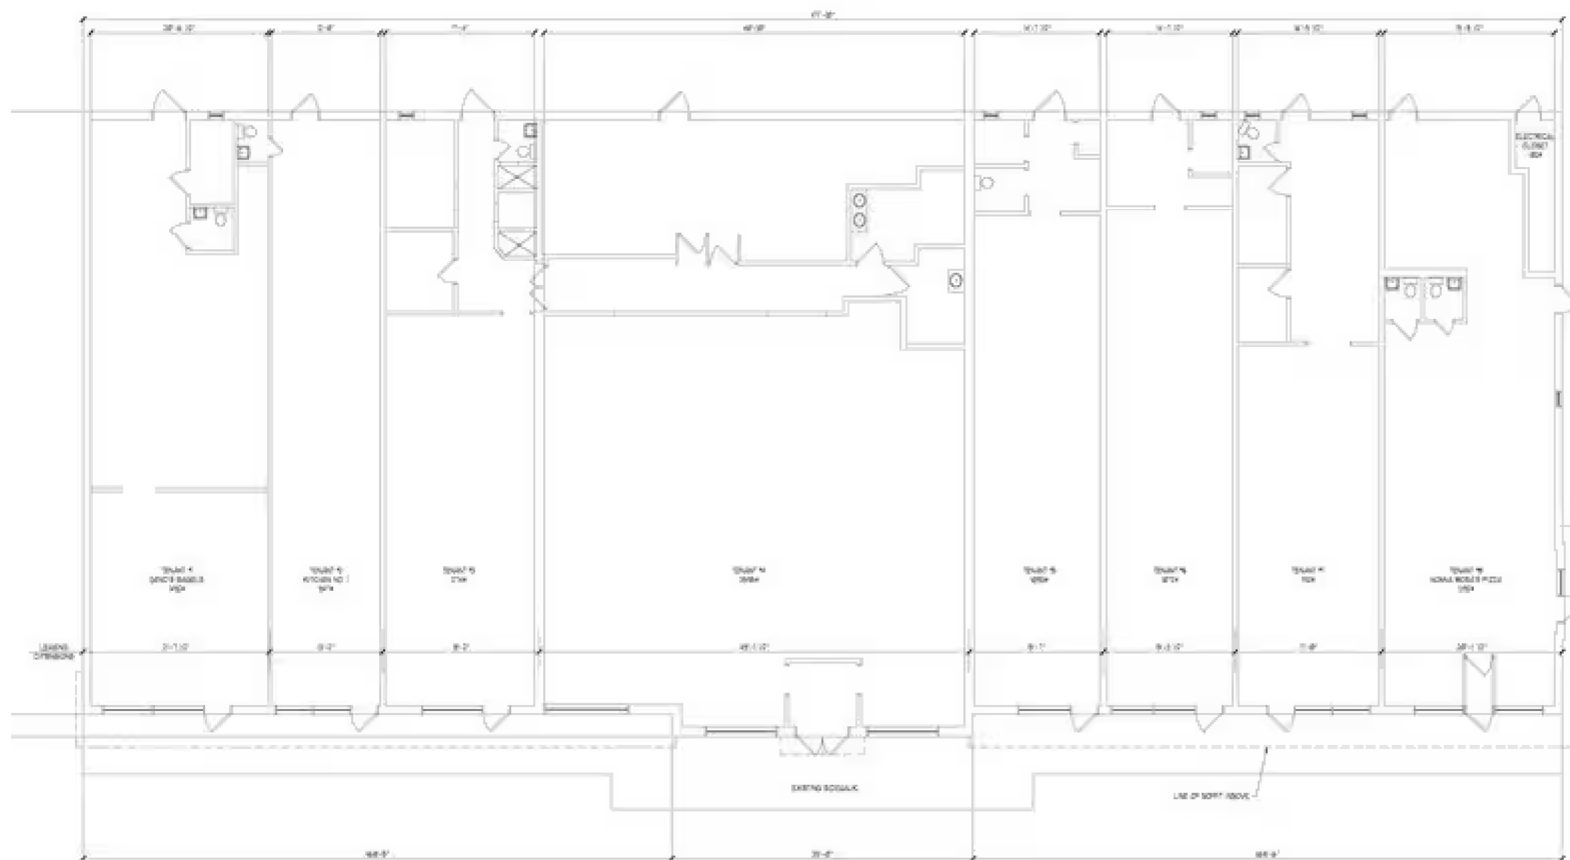

1 EXISTING FLOOR PLAN
1/8" = 1'-0"



AREA INDEX	
TOTAL BUILDING	= 4238.66'
TENANT 1	= 1024
TENANT 2	= 1074
TENANT 3	= 274
TENANT 4	= 284
TENANT 5	= 1024
TENANT 6	= 1074
TENANT 7	= 104
TENANT 8	= 1024
ELEC. CLO.	= 104

205 South Bro
Tel: 845 358 8
©2017 Jan D

All Rights R
may be rep
or transmi
electroni
or otherwise
of Deposita
alteration
in permission
of the

PRO
NOT

NO. DATE

PROJECT TITLE

Shop
3/5
Orange

DRAWING TITLE

EXISTING

DRAWN BY:

CHECKED BY:

REAL: