


WESTMINSTER STREET

DORRANCE STREET

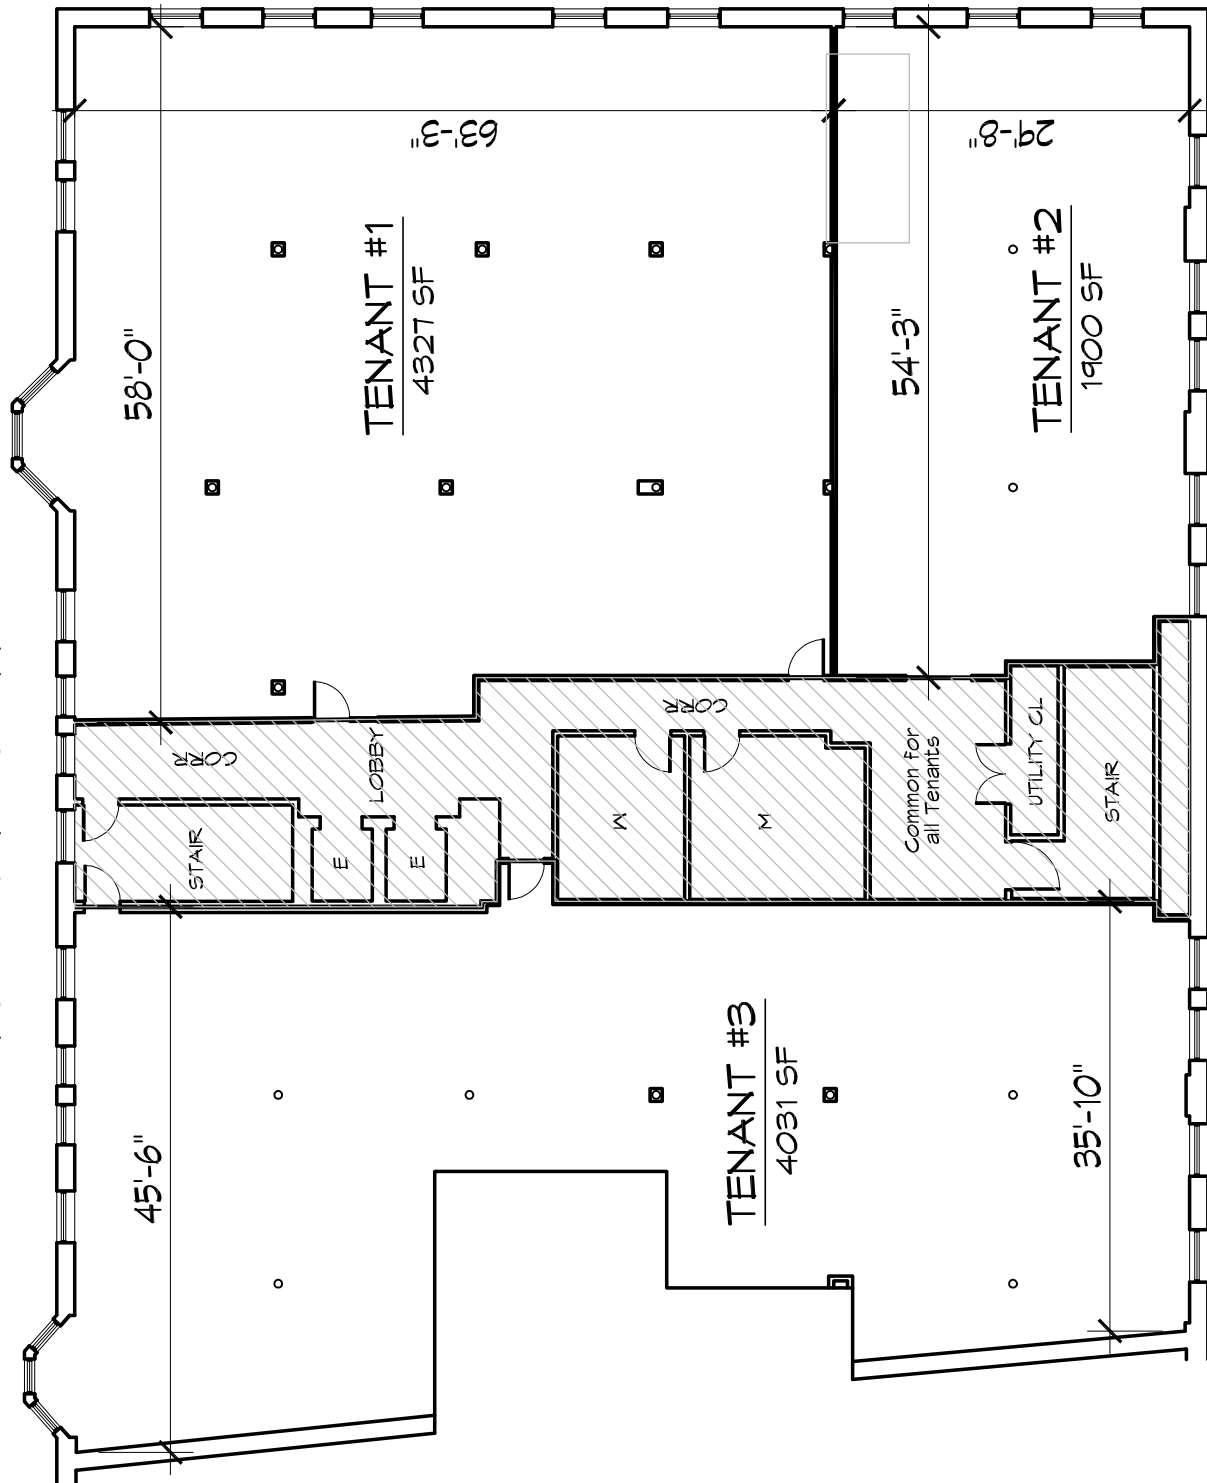

4TH FLOOR PLAN - 3 TENANTS

1/16" = 1'-0"



AHARONIAN
& ASSOCIATES INC.
ARCHITECTS

REVISIONS

NUMBER	REMARKS	DATE

PROJECT TITLE

DORRANCE BUILDING
180 Westminster Street
Providence, Rhode Island
for
CAPSTONE PROPERTIES

SCHEMATIC

DRAWING TITLE

4th FLOOR PLAN
3 TENANTS

DATE 10/02/09	JOB NO. 0955
DRAWN BY DH	CHECKED BY MH
DRAWING NUMBER A-4	