


3/26/2020 11:17:27 AM

C:\USERS\DENNIS\DOCUMENTS\REDBURN TROY 04.DENNIS.RVT

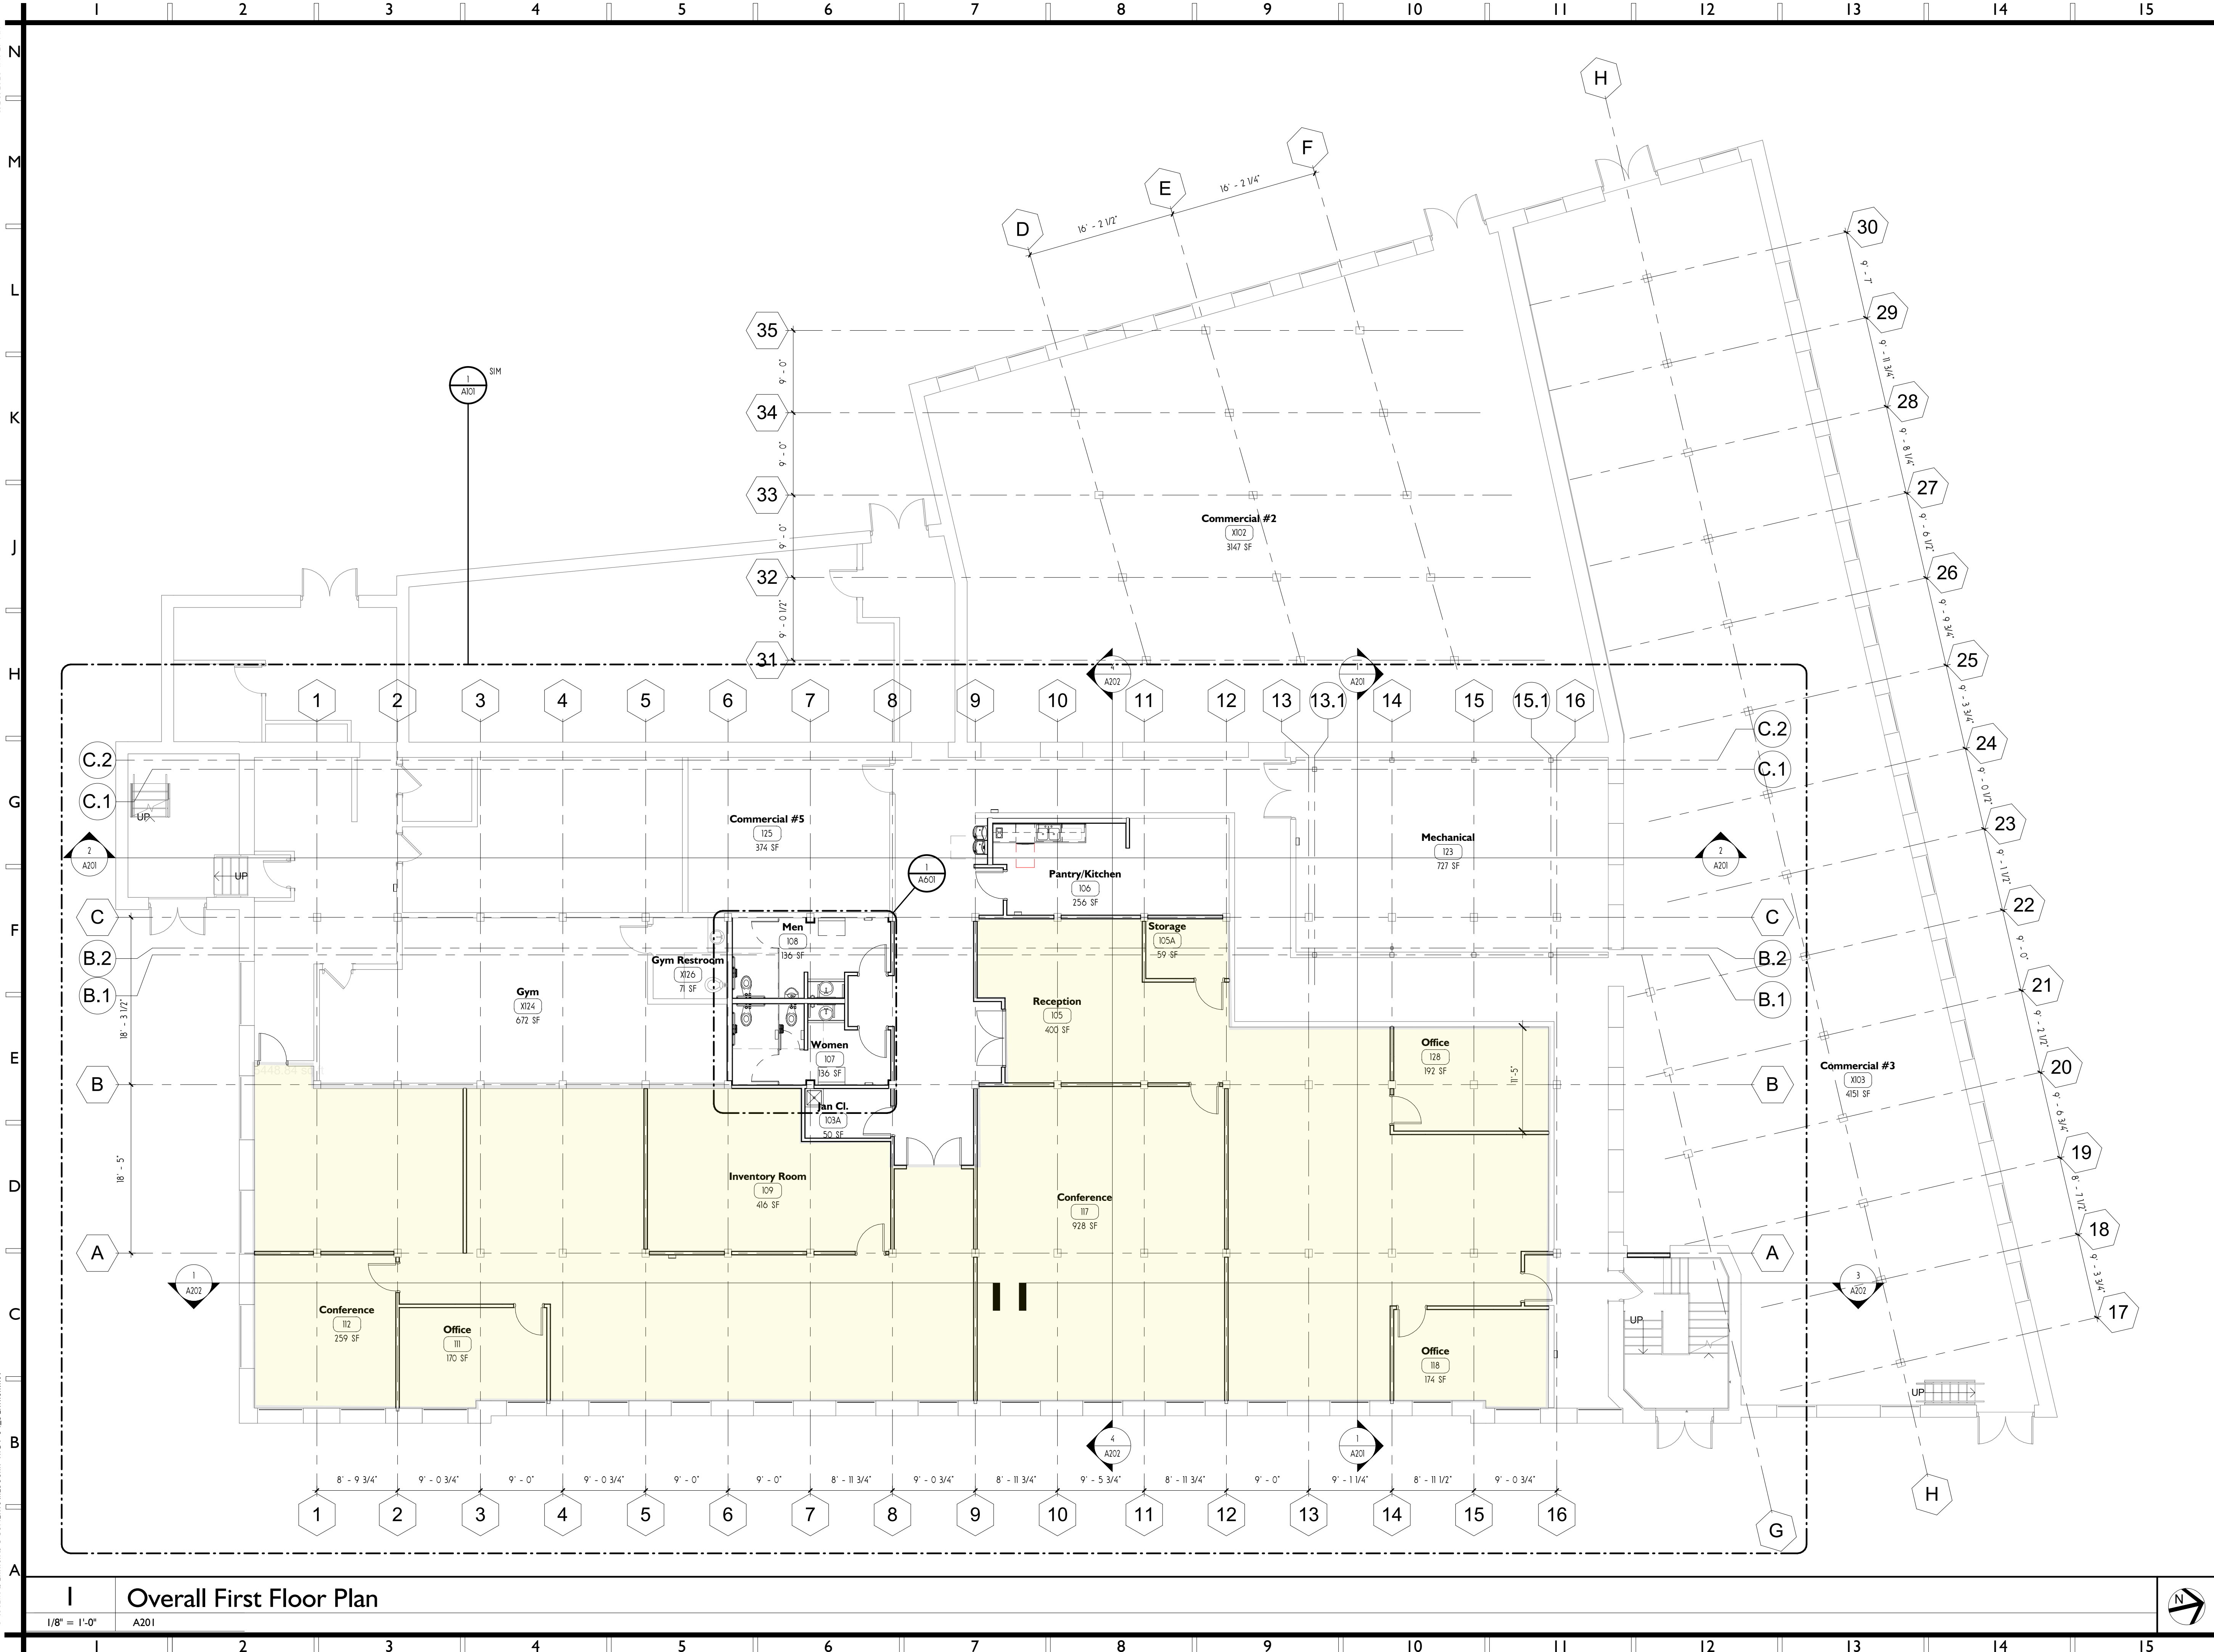

Overall First Floor Plan

1/8" = 1'-0"

A201



Tenant Fit Up

Redburn

701 River St.  
Troy, NY, 12180

PROJECT INFORMATION

679 19 001



ISSUED FOR

Permit

DATE

03.26.20

Revision Schedule

# Description Date

Tenant Fit Up

Redburn

701 River St.

Troy, NY, 12180

SCALE

1/8" = 1'-0"

DRAWN BY

SRA

First Floor Full Building Plan

SHEET TITLE

A100

SHEET NUMBER

© 2020 SYVERTSEN RIGOSU ARCHITECTS, PLLC (SRA)

ALL RIGHTS RESERVED. NO PART OF THIS DOCUMENT MAY BE REPRODUCED OR TRANSMITTED IN ANY FORM OR BY ANY MEANS, ELECTRONIC OR MECHANICAL, WITHOUT PERMISSION IN WRITING FROM SYVERTSEN RIGOSU ARCHITECTS, PLLC (SRA).