


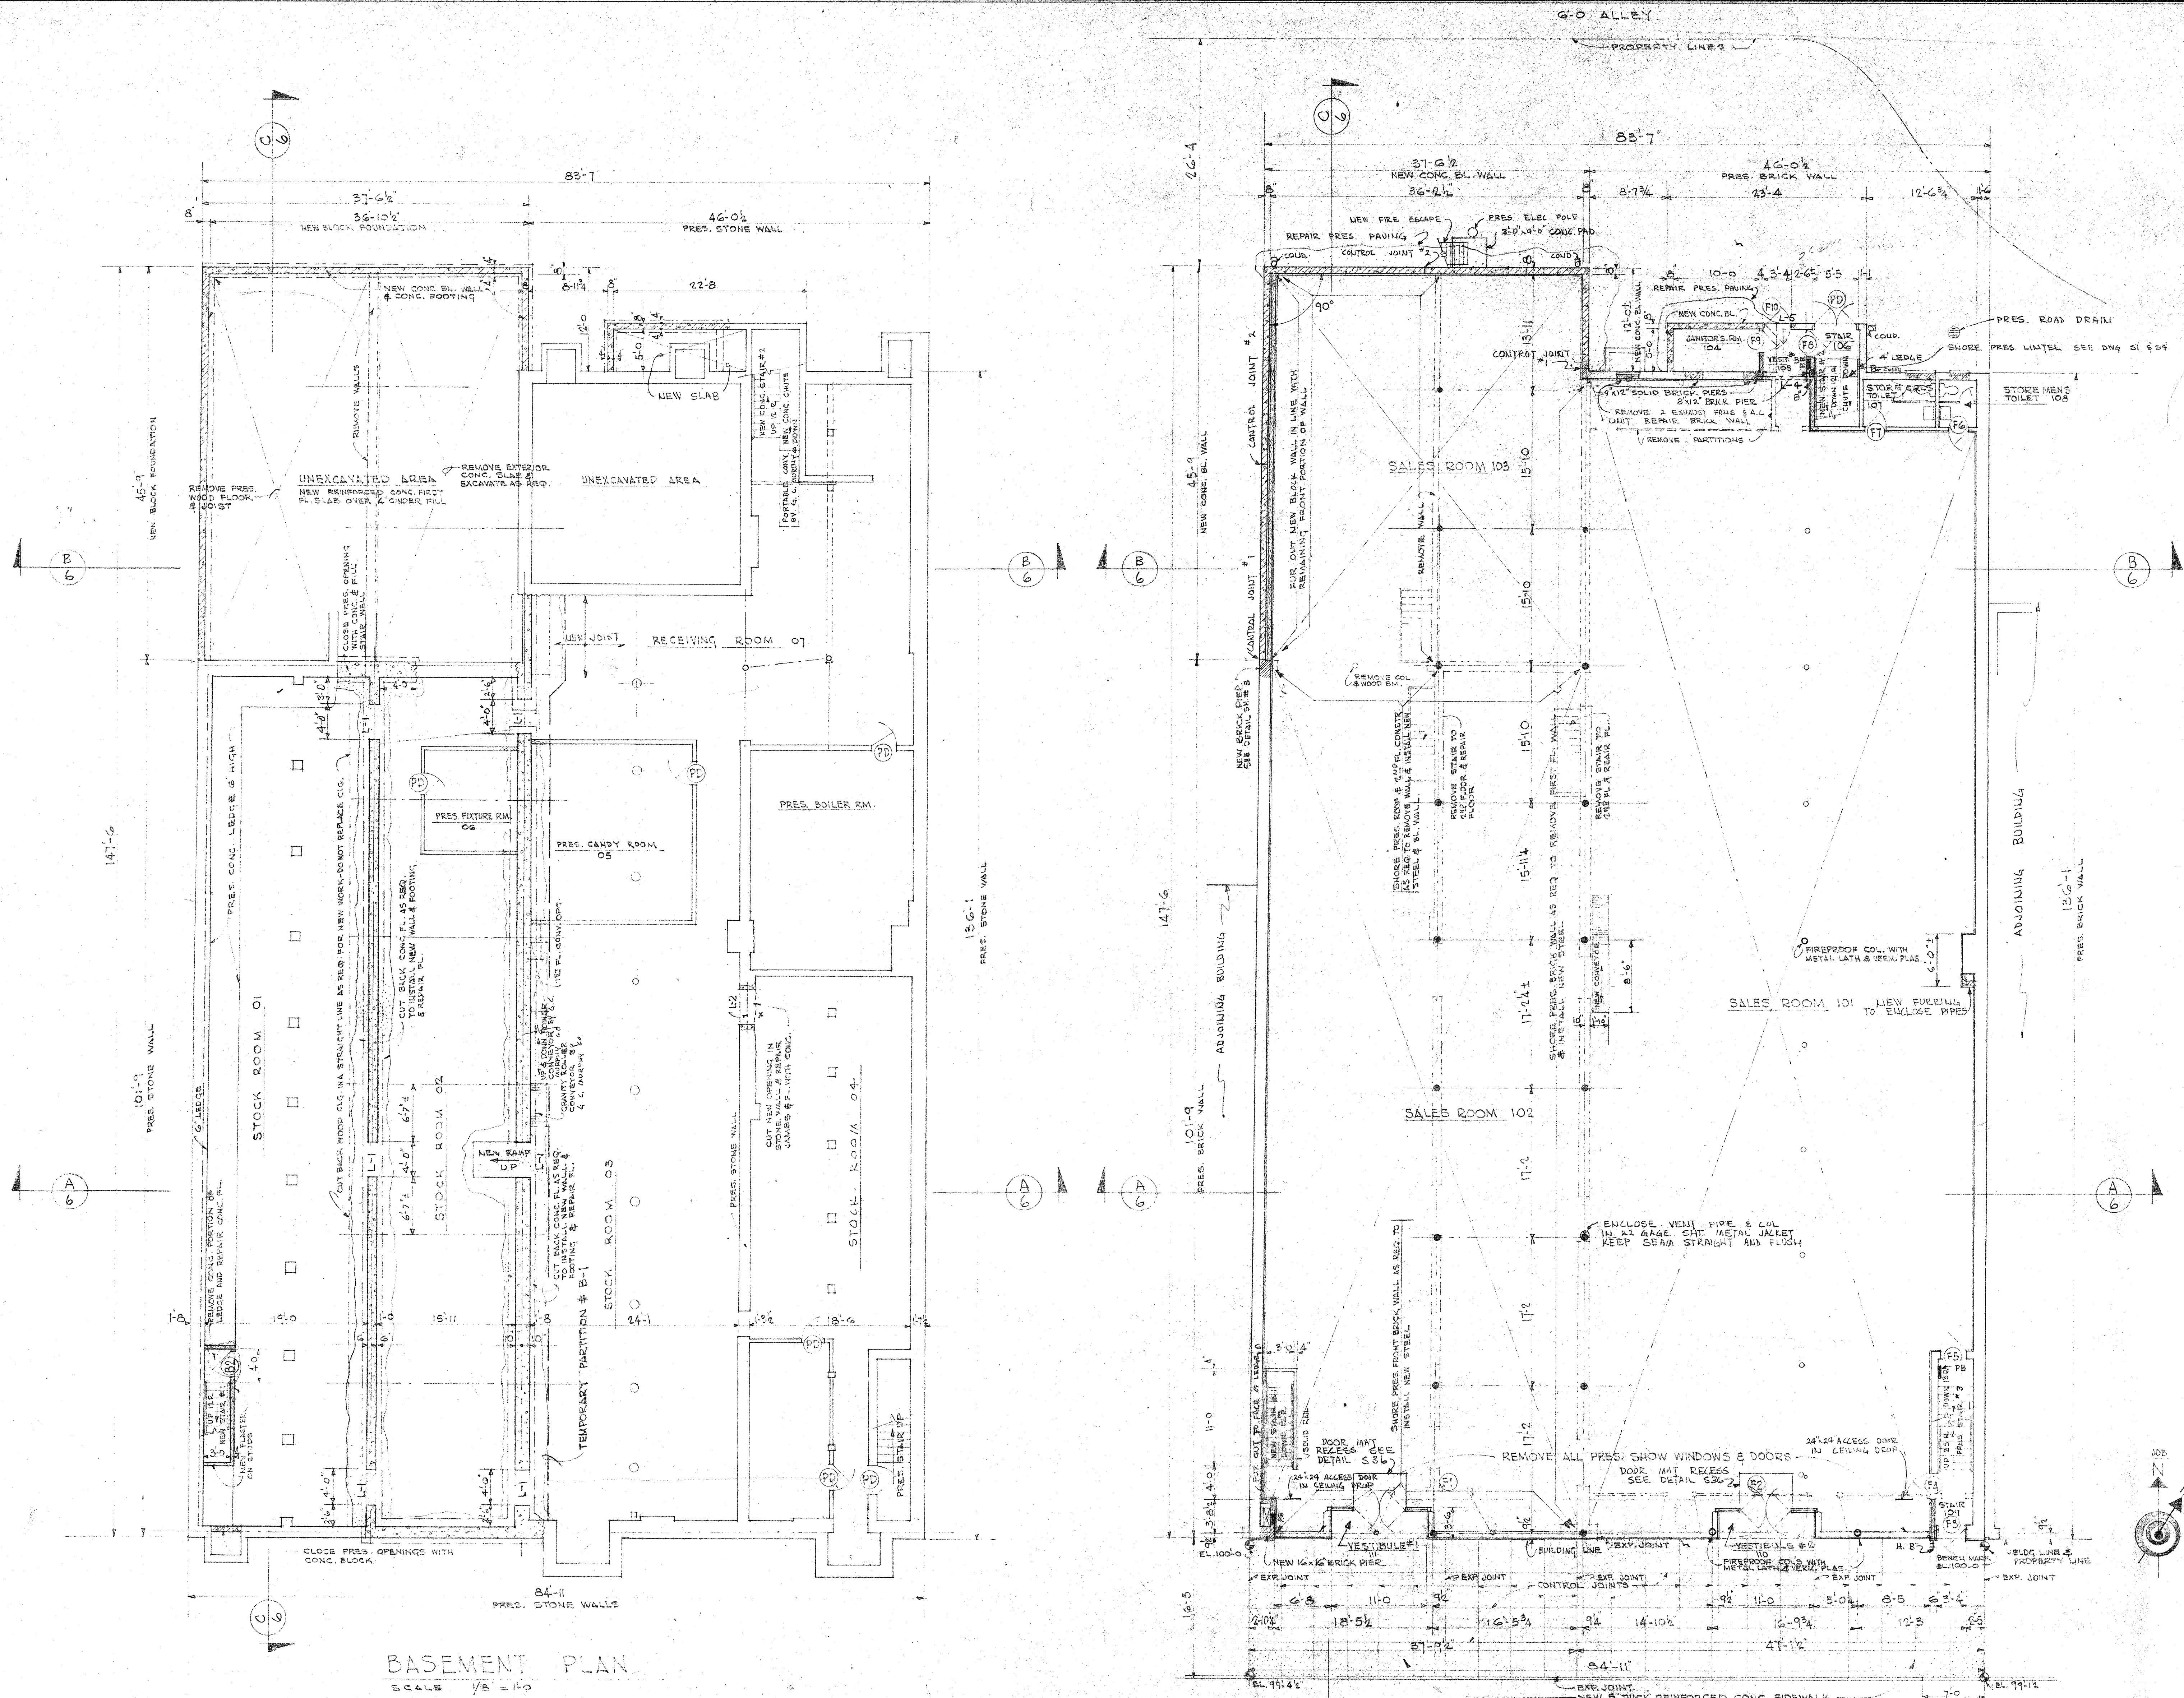

DRAWING SCHEDULE

ARCHITECTURAL	
1	BSMT AND FIRST FLOOR PLANS
2	SECOND AND THIRD FLOOR PLANS
3	ELEVATIONS AND DETAILS
4	CEILING AND CONTOUR FLOOR PLANS
5	SCHEDULES - DOOR AND ROOM FINISH
6	SECTIONS AND DETAILS
7	STORE FRONT DETAILS

STRUCTURAL	
S-1	BSMT AND FIRST FLOOR PLANS
S-2	DETAILS
S-3	DETAILS
S-4	COLUMN AND LINTEL SCHEDULES

ELECTRICAL	
E-1	BASEMENT PLAN
E-2	FIRST FLOOR AND CEILING PLANS
E-3	SECOND FLOOR AND CEILING PLANS

HEATING AND AIR CONDITIONING	
AC-1	FIRST, SECOND, AND THIRD FLOOR PLANS
AC-2	BASEMENT PLAN AND DETAILS

PLUMBING	
P-1	BSMT, FIRST, AND SECOND FLOOR PLANS

DETAIL SHEETS

S 4 A	DOOR FRAME DETAILS INTERIOR SALES RM.
S 4 F	SOLID SLAB INTERIOR DOORS
S 4 G	HOLLOW CORE INTERIOR DOORS
S 6	ELECTRIC DOOR RELEASE
S 6 A	INTERIOR DOORS AND FRAMES
S 6 B	WOOD TRIM
S 11 E	WOOD OFFICE PARTITION
S 12 A	WOOD WALKWAY
S 17 A	FLASHING DETAILS
S 17 B	PIPE FLASHING DETAIL
S 18 A	LEADERS AND GUTTERS
S 25 C	HINGED PASS WINDOW
S 36	RECESS FOR RUBBER MATS
S 46	CERAMIC TILE FLOOR OVER WOOD JOIST
S 55	WALL HANDRAILS

REV. AUG. 24, 1962

ALTERATIONS TO G.C. MURPHY CO. STORE
348-350 SECOND AVENUE
GALLUP, N.M.

G. C. MURPHY COMPANY
CONSTRUCTION DIVISION
531 FIFTH AVENUE
ARCHITECTURAL DEPARTMENT
REGISTERED ARCHITECT

STORE NO. 2
SHEET NO. 1

DRAWN BY: C. BETSCH
DAVID B. GEORGE

SCALE: AS NOTED

DATE: MAY 29, 1962

