
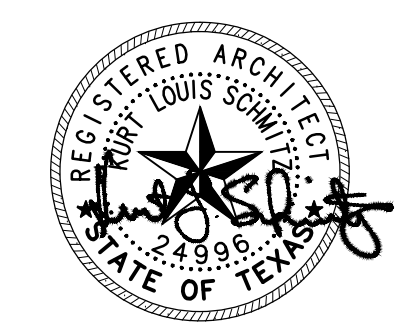


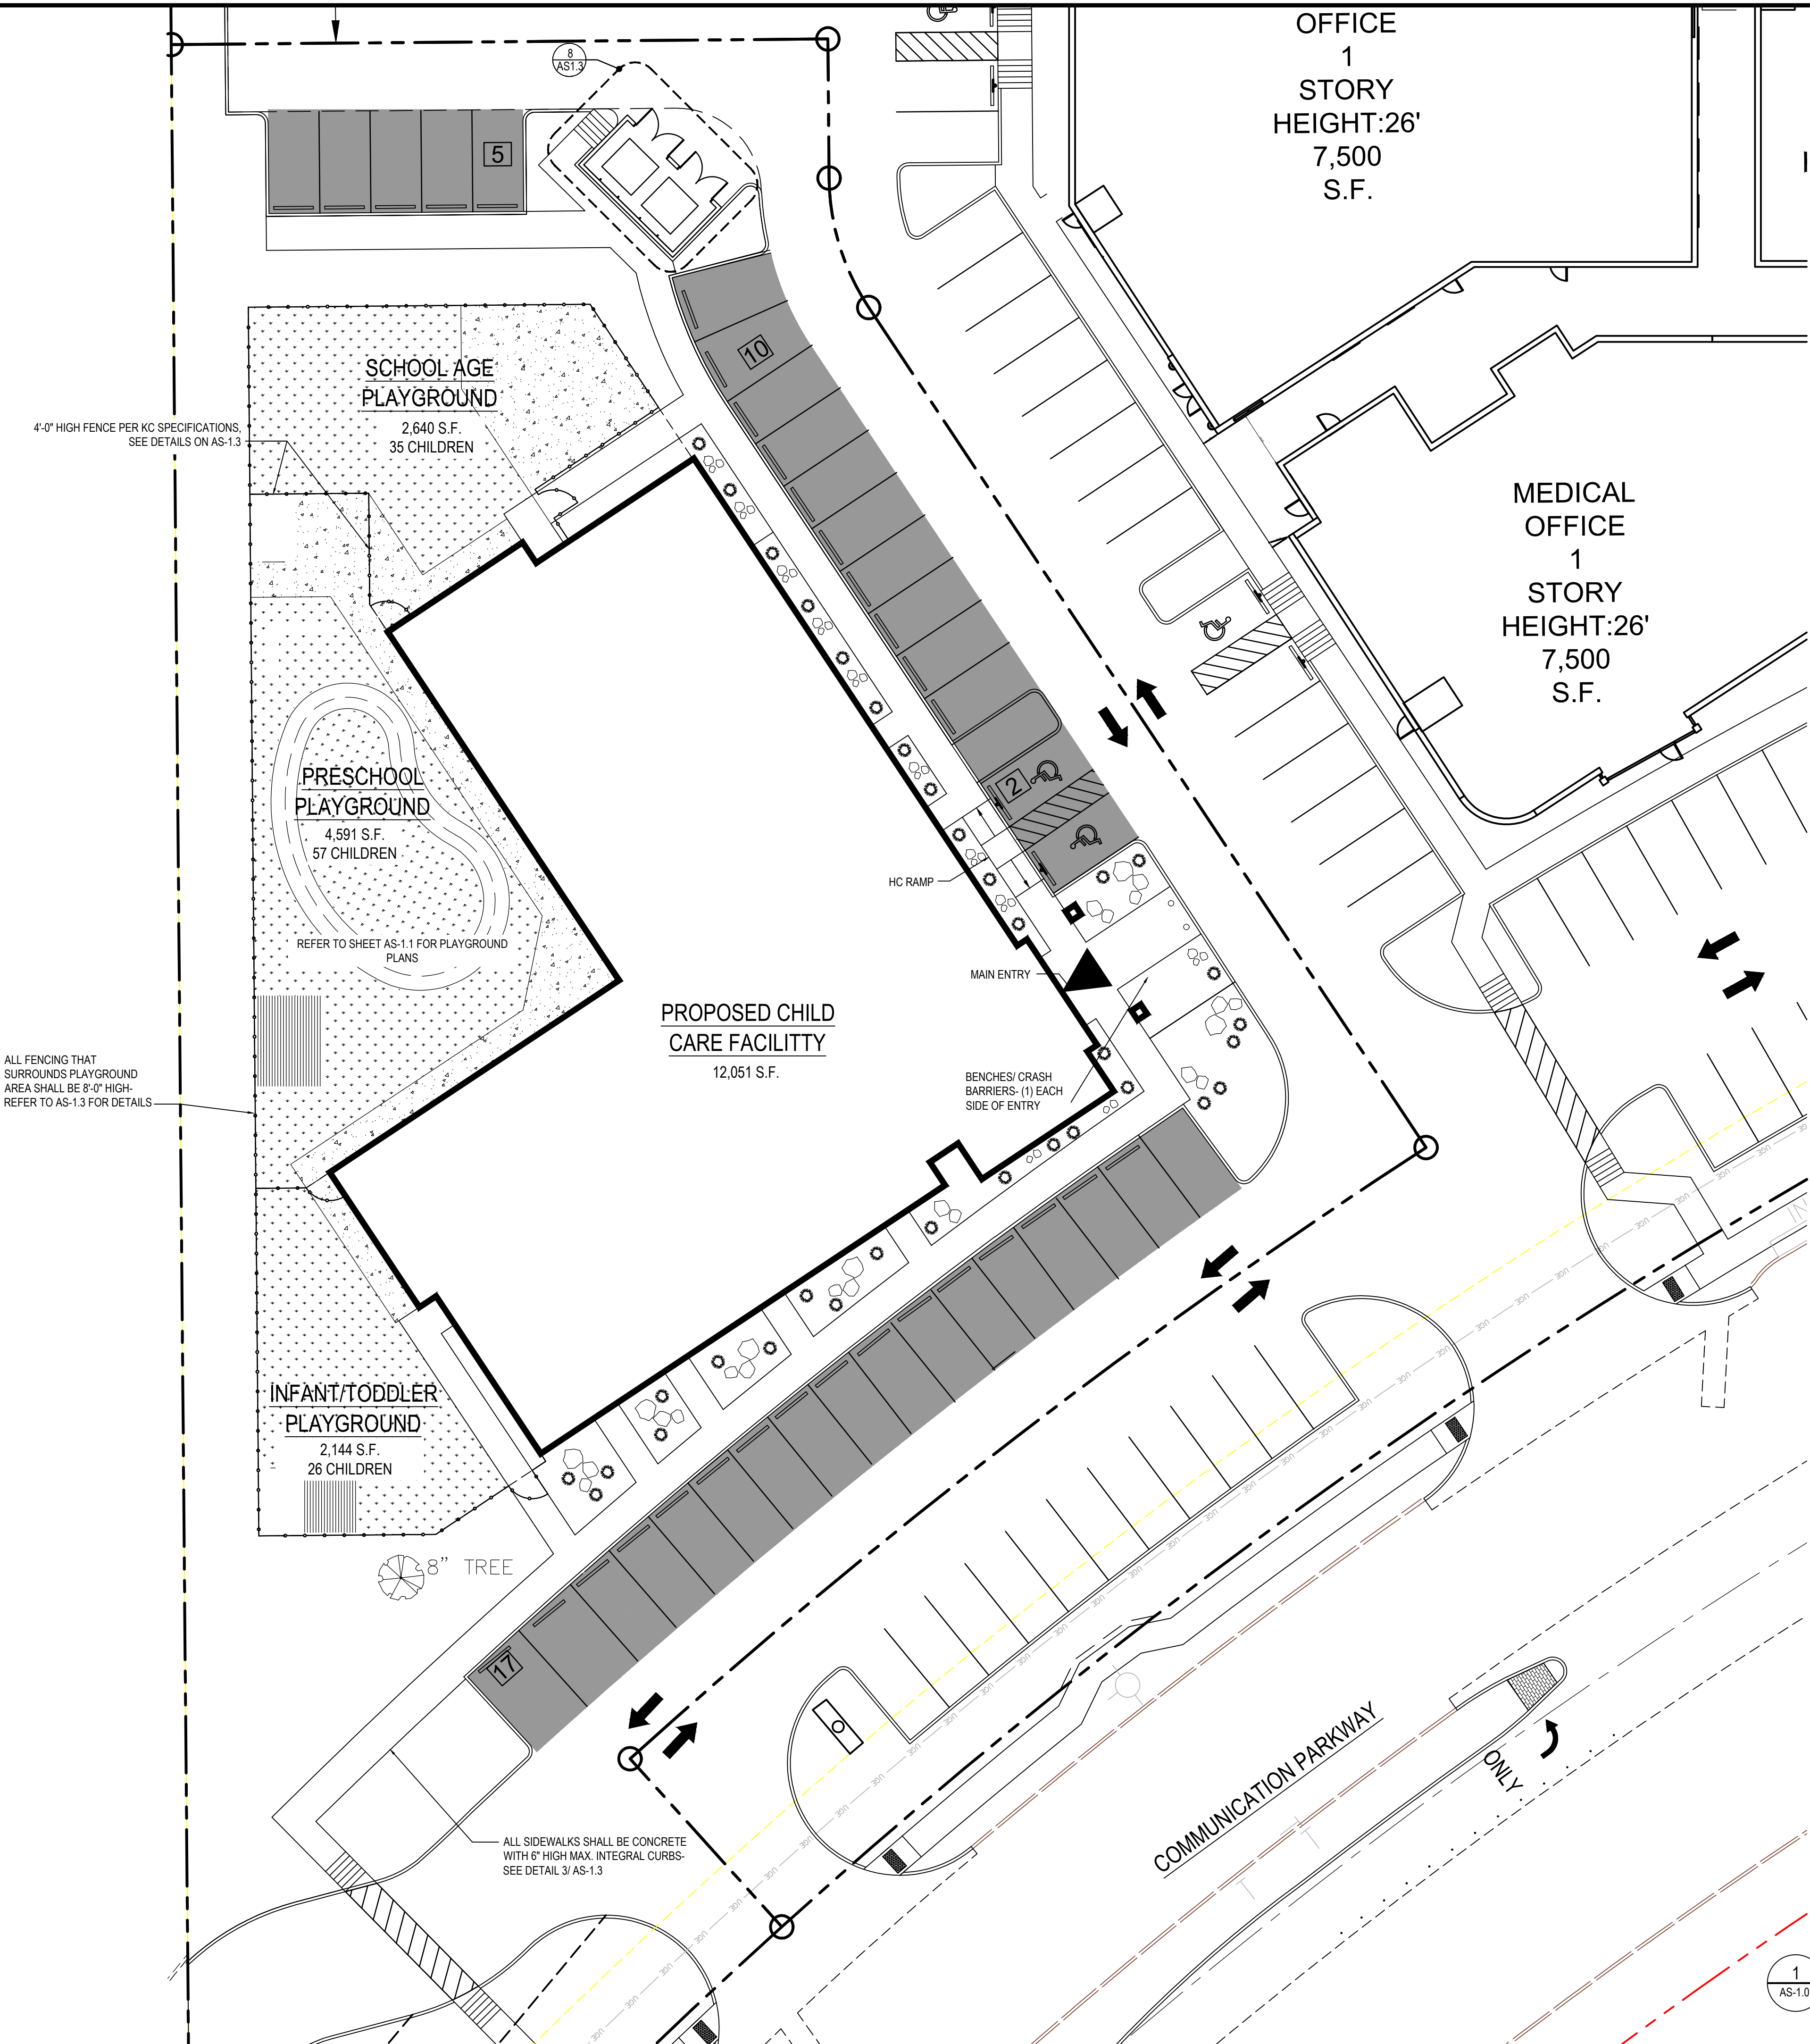

KinderCare Education
Plano, TX

COMMUNICATIONS PARKWAY PLANO, TX

REVISIONS

#	DATE	TYPE	PERMIT & BID
1	07/14/17		
2			
3			
4			
5			
6			
7			
8			
9			

ARCHITECTURAL
SITE PLAN

DATE 07/14/17
JOB NO. 17150

AS-1.0
SHEET NO.

1
AS-1.0
SITE PLAN
SCALE: 1/16"=1'-0"