


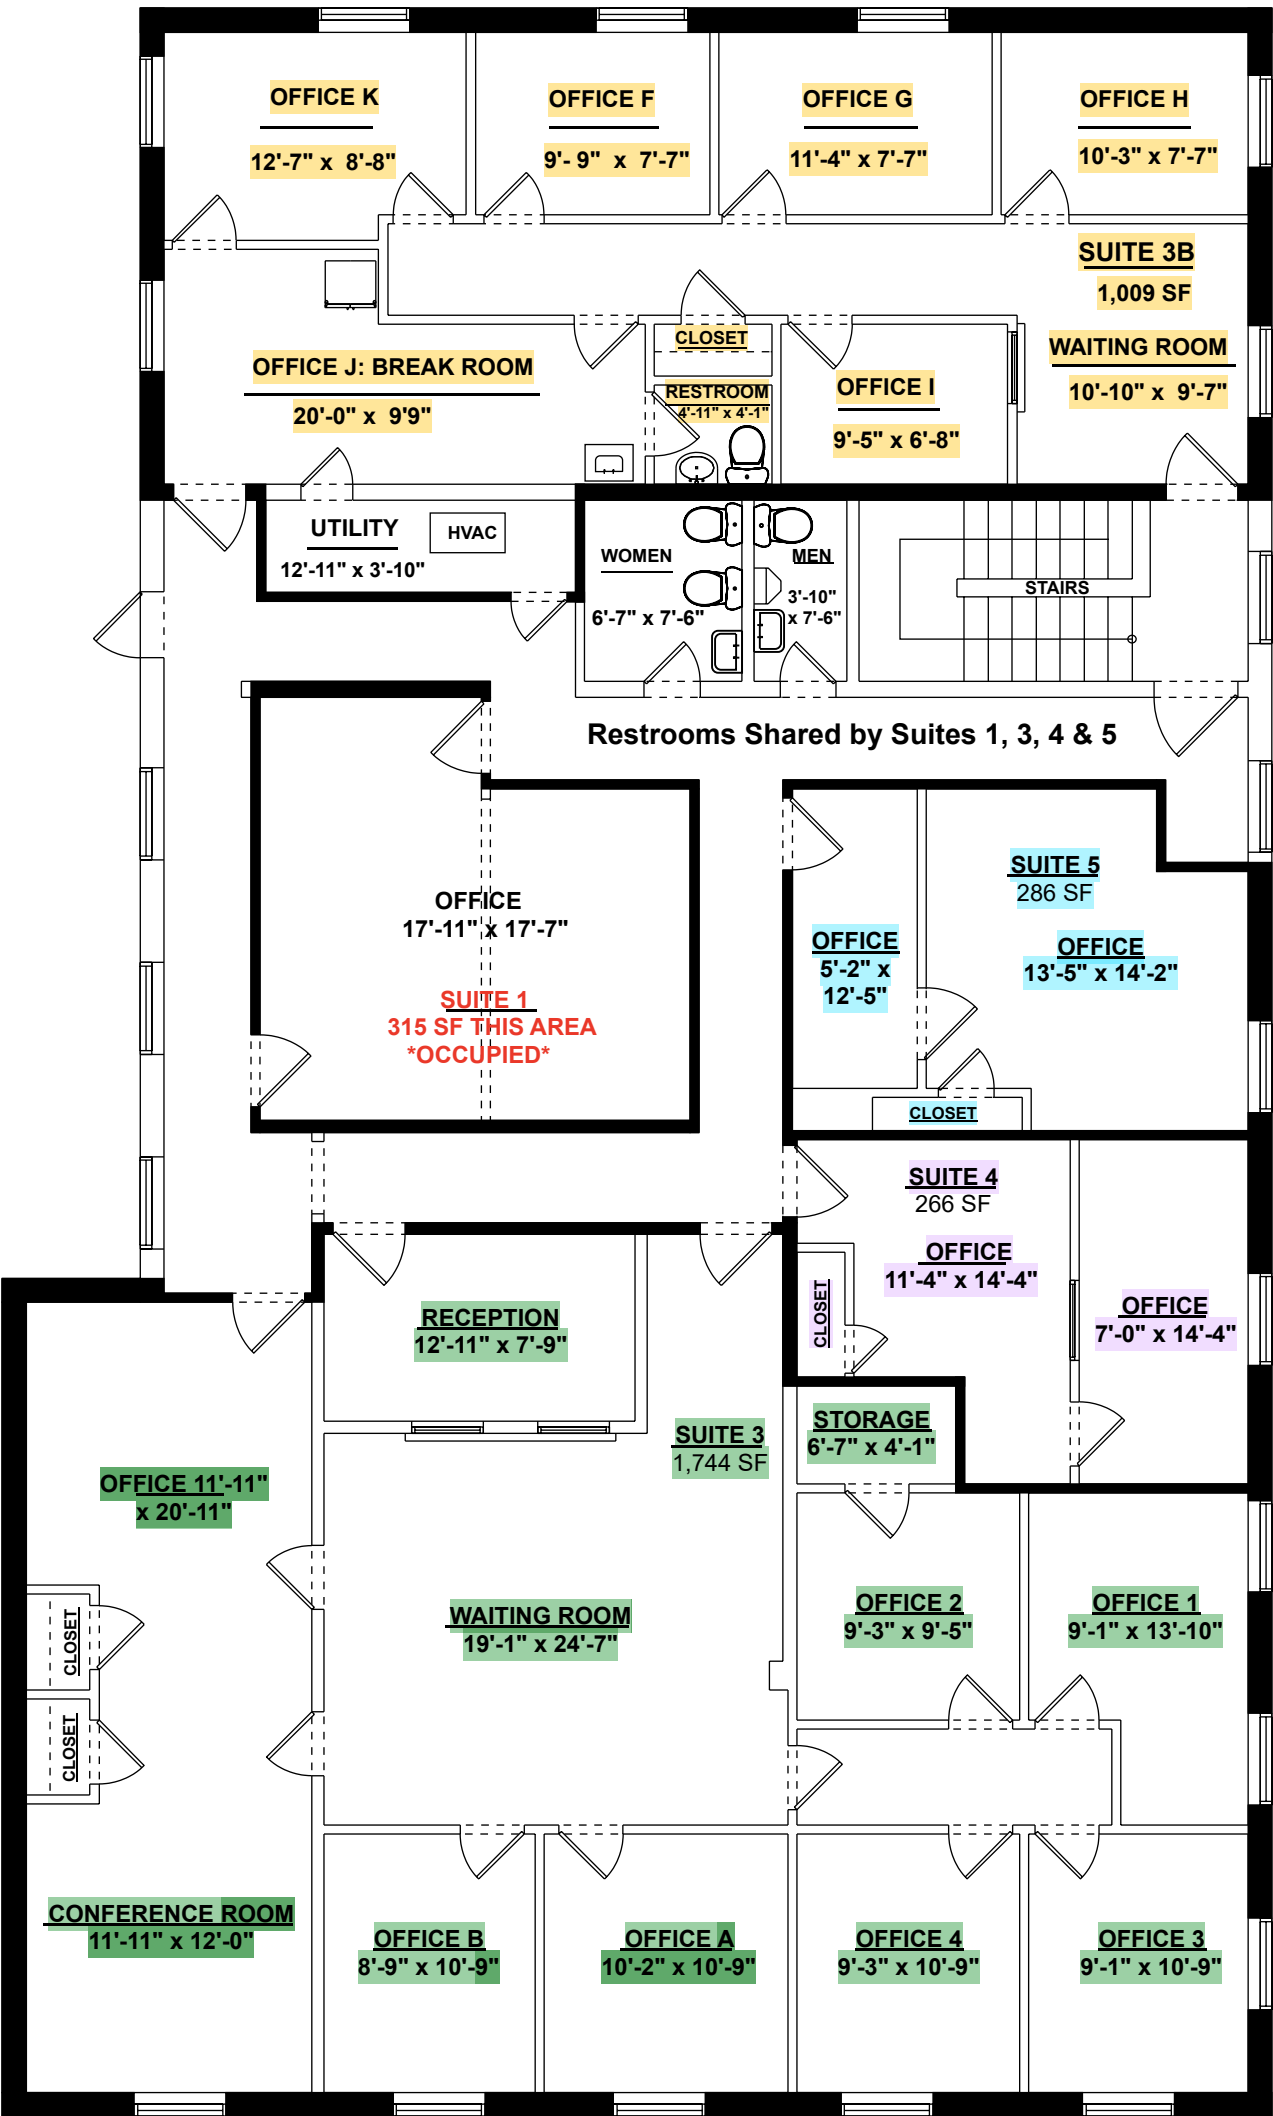

SECOND FLOOR PLAN

Ceiling Height = 7'-11"

BUILDING AREA CALCULATIONS

Basement = 4,343 SF
First Floor = 4,343 SF
Second Floor = 4,343 SF
Total Gross Building Area = 13,029 SF



Scale 1/8" = 1'-0"

EXISTING CONDITIONS FLOOR PLANS			2
JOB NO.	DATE: MAY 2024	SCALE: 1/8" = 1'-0"	
NATIONAL FLOOR PLANS 398 COLUMBUS AVENUE SUITE 100 BOSTON MA 02116 800.328.0217 TEL		450 PEARL STREET STOUGHTON, MA	