




4 BUILDING B SECOND FLOOR REFLECTED CEILING PLAN
Scale: 3/16" = 1' - 0"

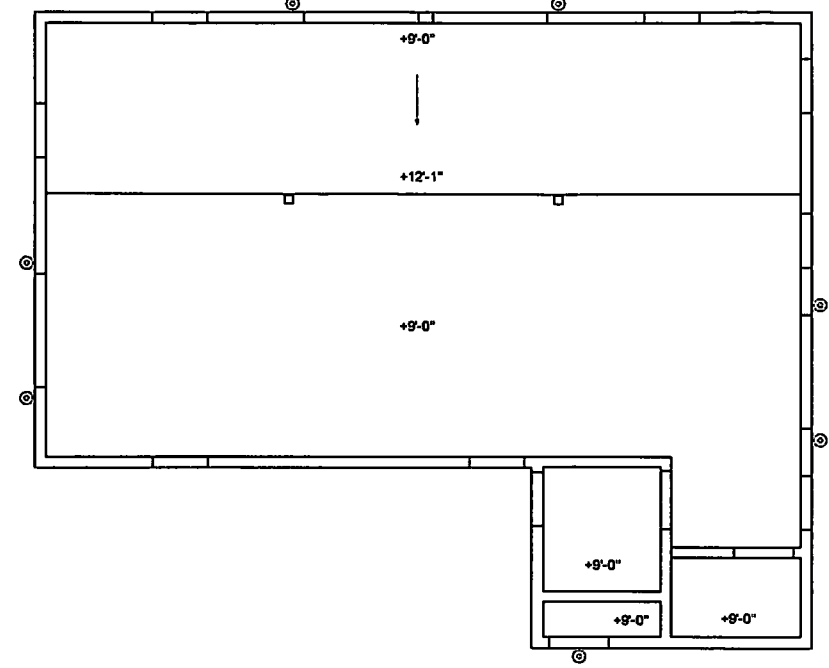

3 BUILDING B FIRST FLOOR REFLECTED CEILING PLAN
Scale: 3/16" = 1' - 0"

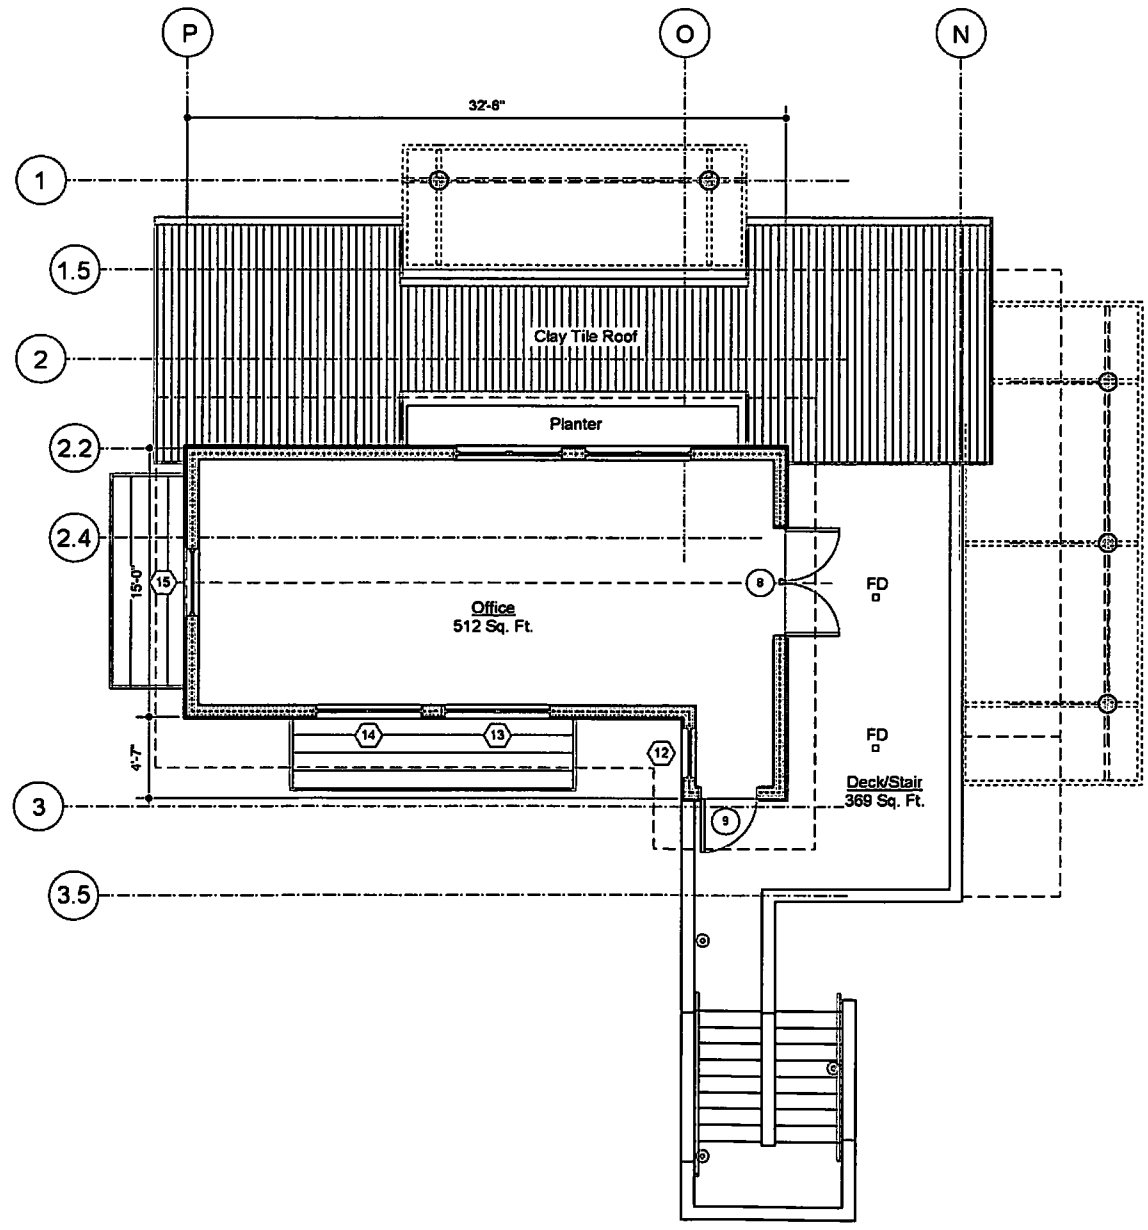

2 BUILDING B SECOND FLOOR CONSTRUCTION PLAN
Scale: 3/16" = 1' - 0"

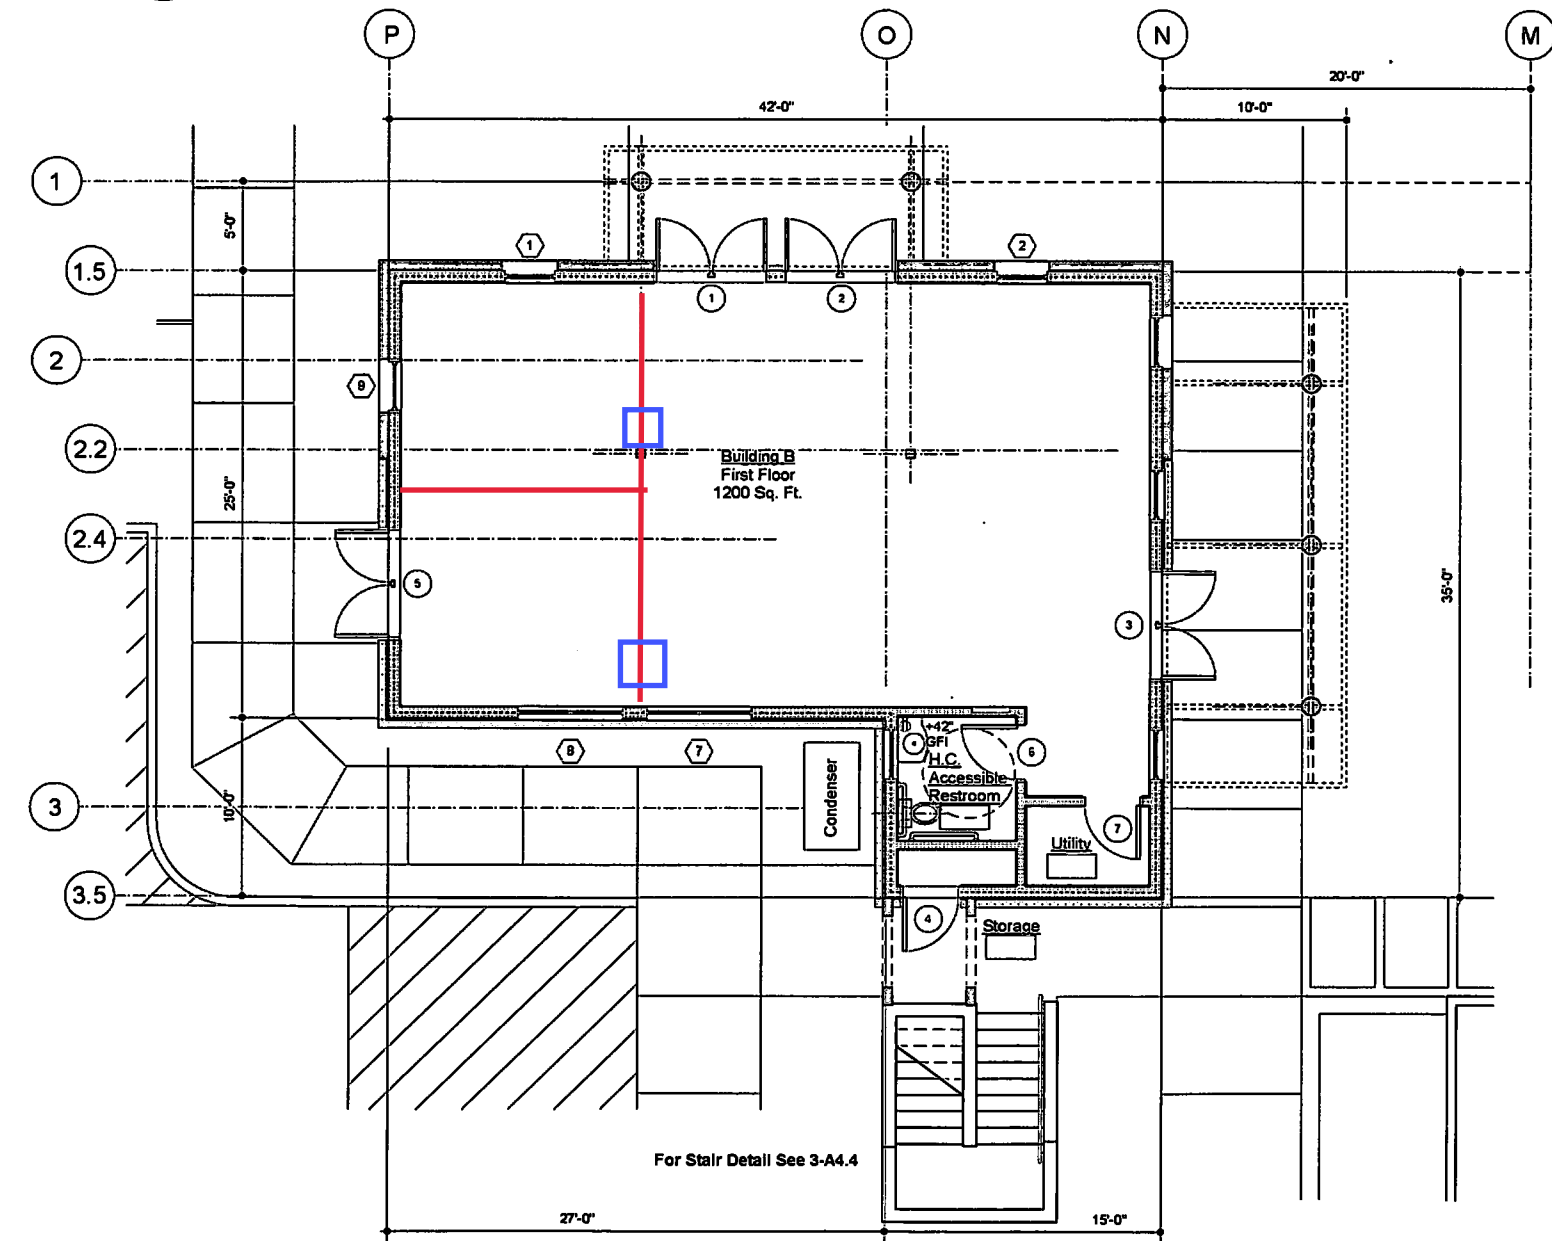

1 BUILDING B FIRST FLOOR CONSTRUCTION PLAN
Scale: 3/16" = 1' - 0"

