



40 UNION STREET
MIDDLETOWN, CT 06457

REVISIONS:




**BASEMENT &
1st FLOOR
PLAN**

DATE: 1/13/24

NCA JOB NO.: 23-03


DRAWING NO.:

A-111

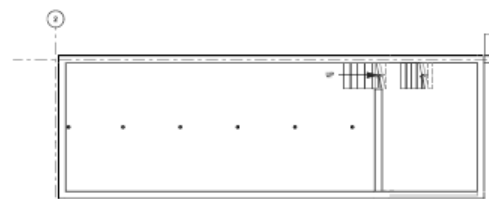

GBA: 1,210 SQFT

E3 BASEMENT
A-111
SCALE: 1/8" = 1'-0"

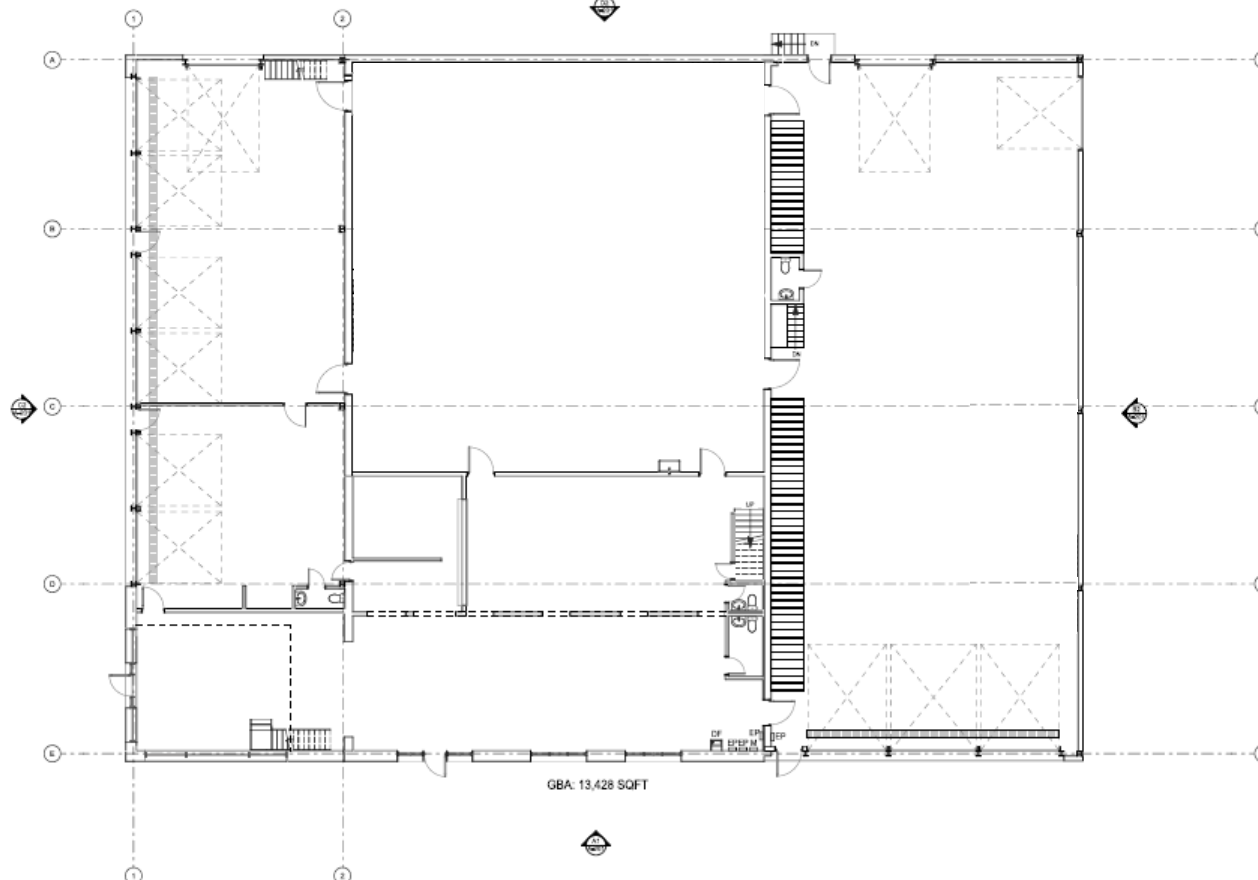

GBA: 13,428 SQFT

A1 1st FLOOR PLAN
A-111
SCALE: 1/8" = 1'-0"

