




Karyn7457@gmail.com

VICINITY MAP

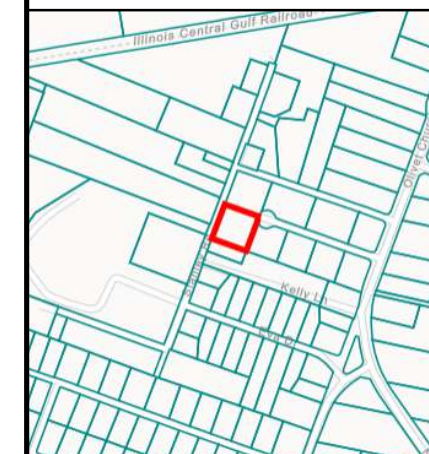

CLIENT: **CALVIN WIENTJES**

LOCATION:
5350 Enterprise Dr, Paducah, KY 42001,
USA.


SHEET TITLE:

FLOOR PLAN

Project number	NIL
Date	06/04/2025
Drawn by	KARYN_ARCHITECTS
Checked by	KARYN_ARCHITECTS

A-02

Scale 1/16" = 1'-0"

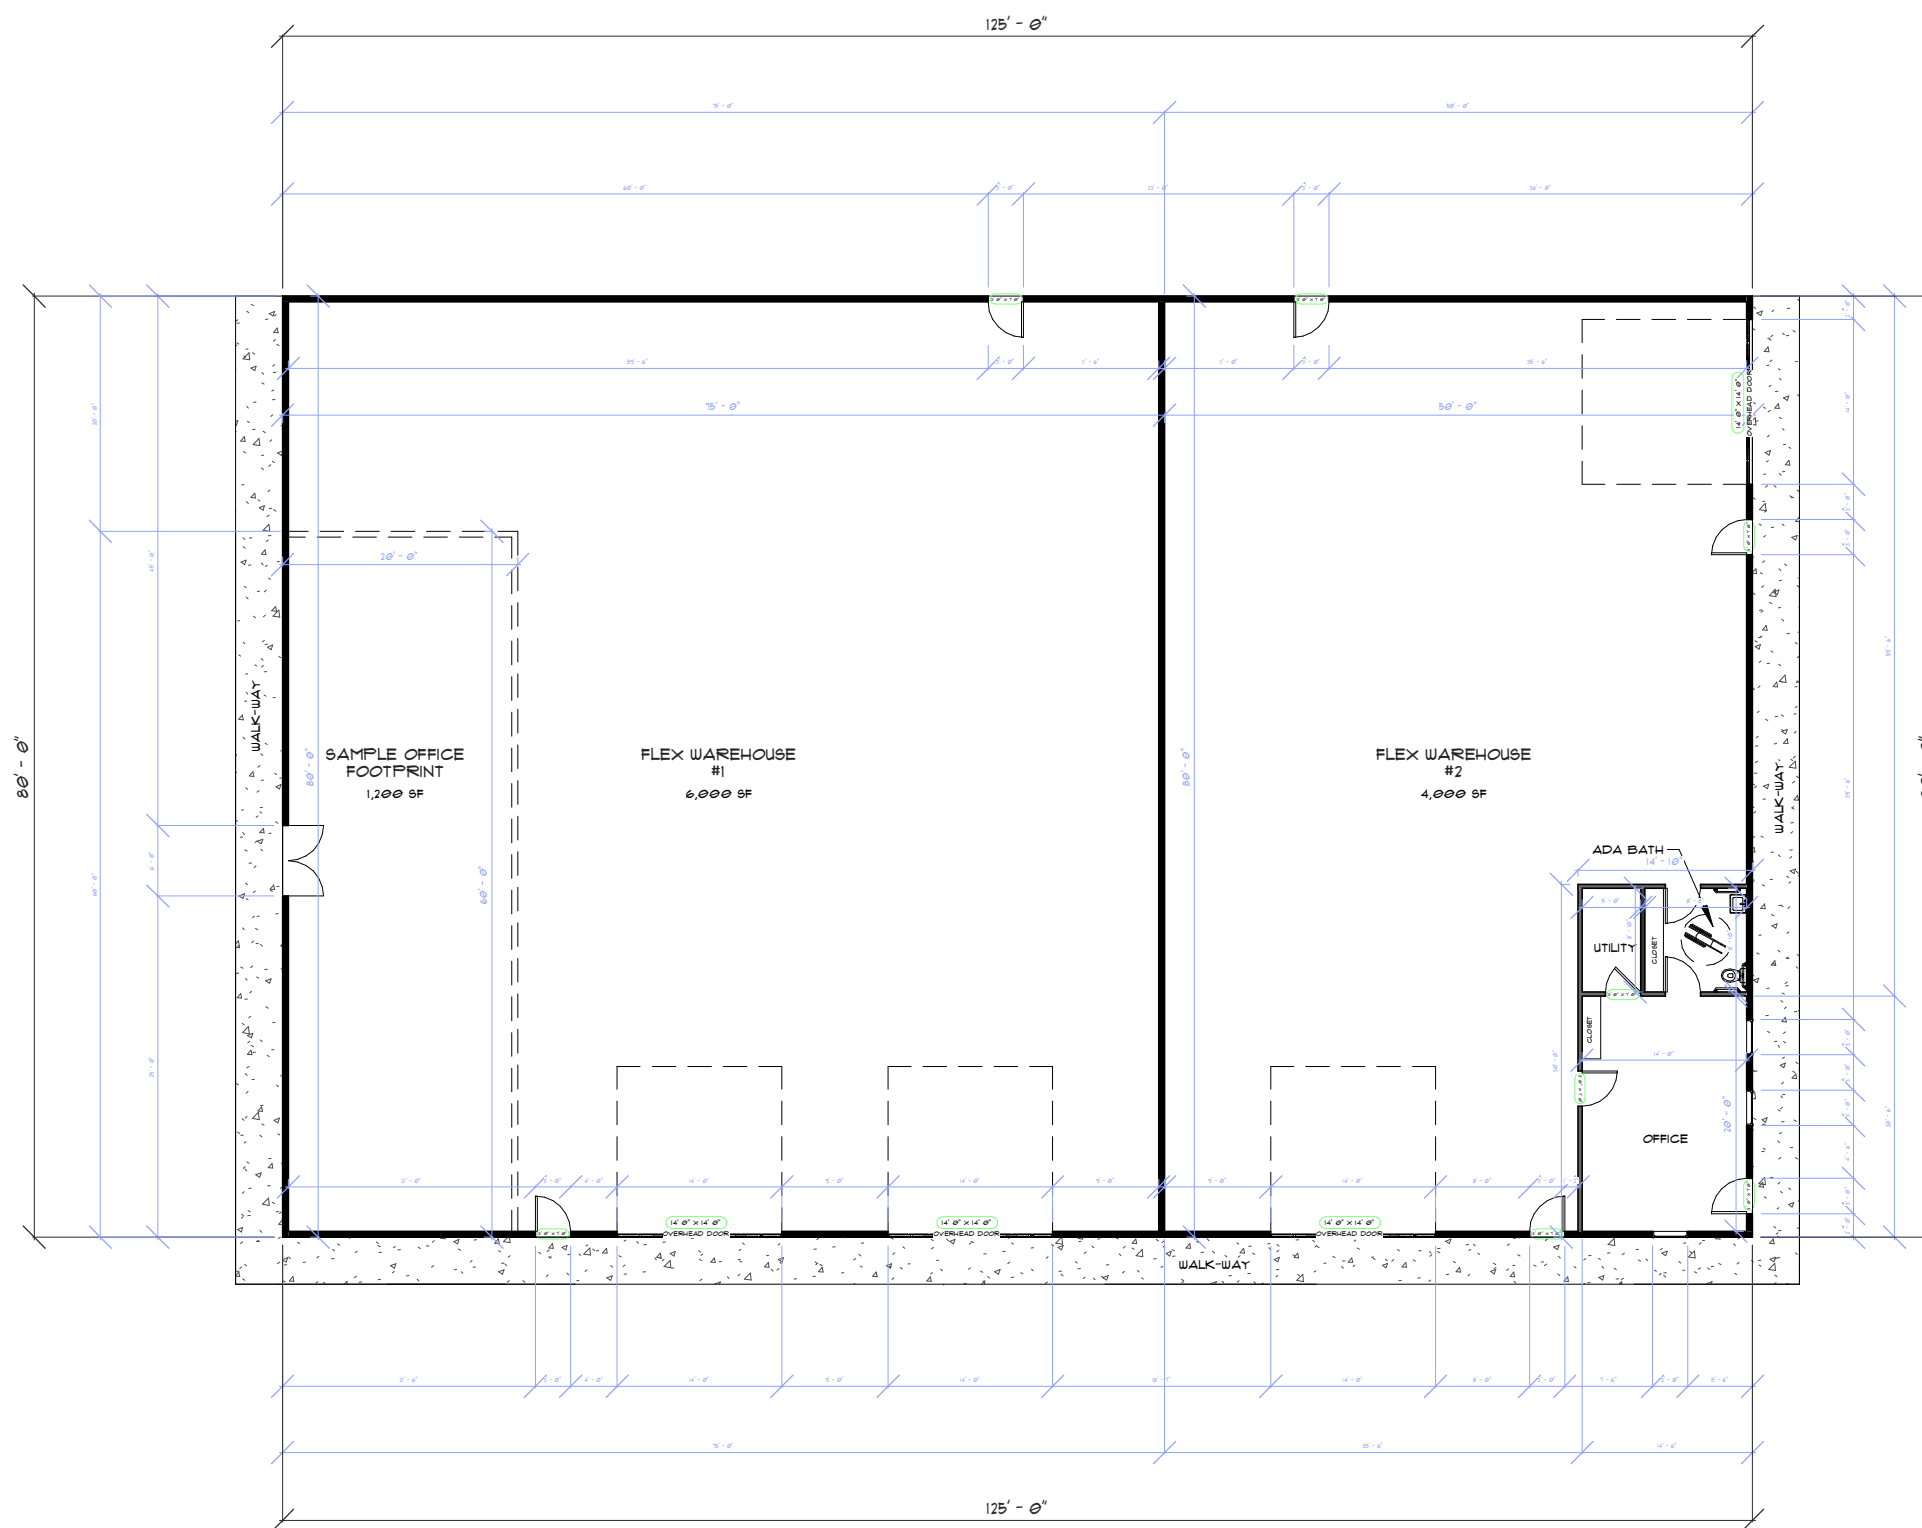

1

WAREHOUSE PLAN

1/16" = 1'-0"