




LAUNDRY ROOM

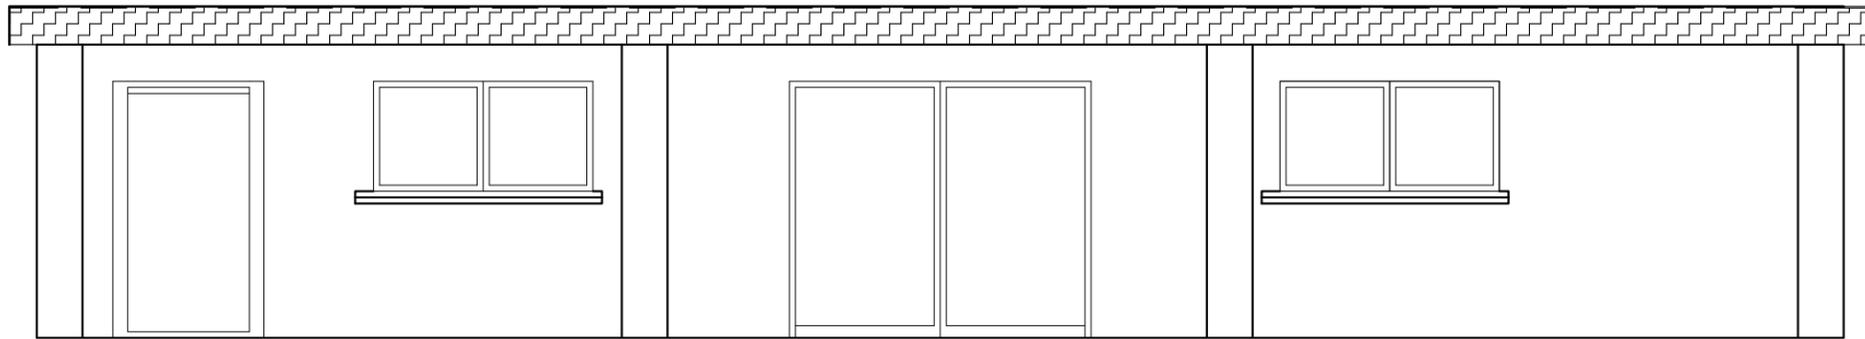

FRONT ELEVATION

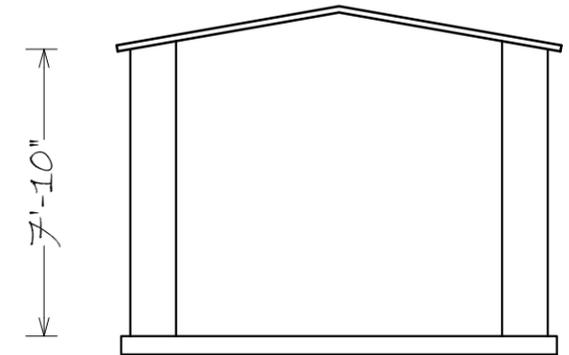

SIDE ELEVATION

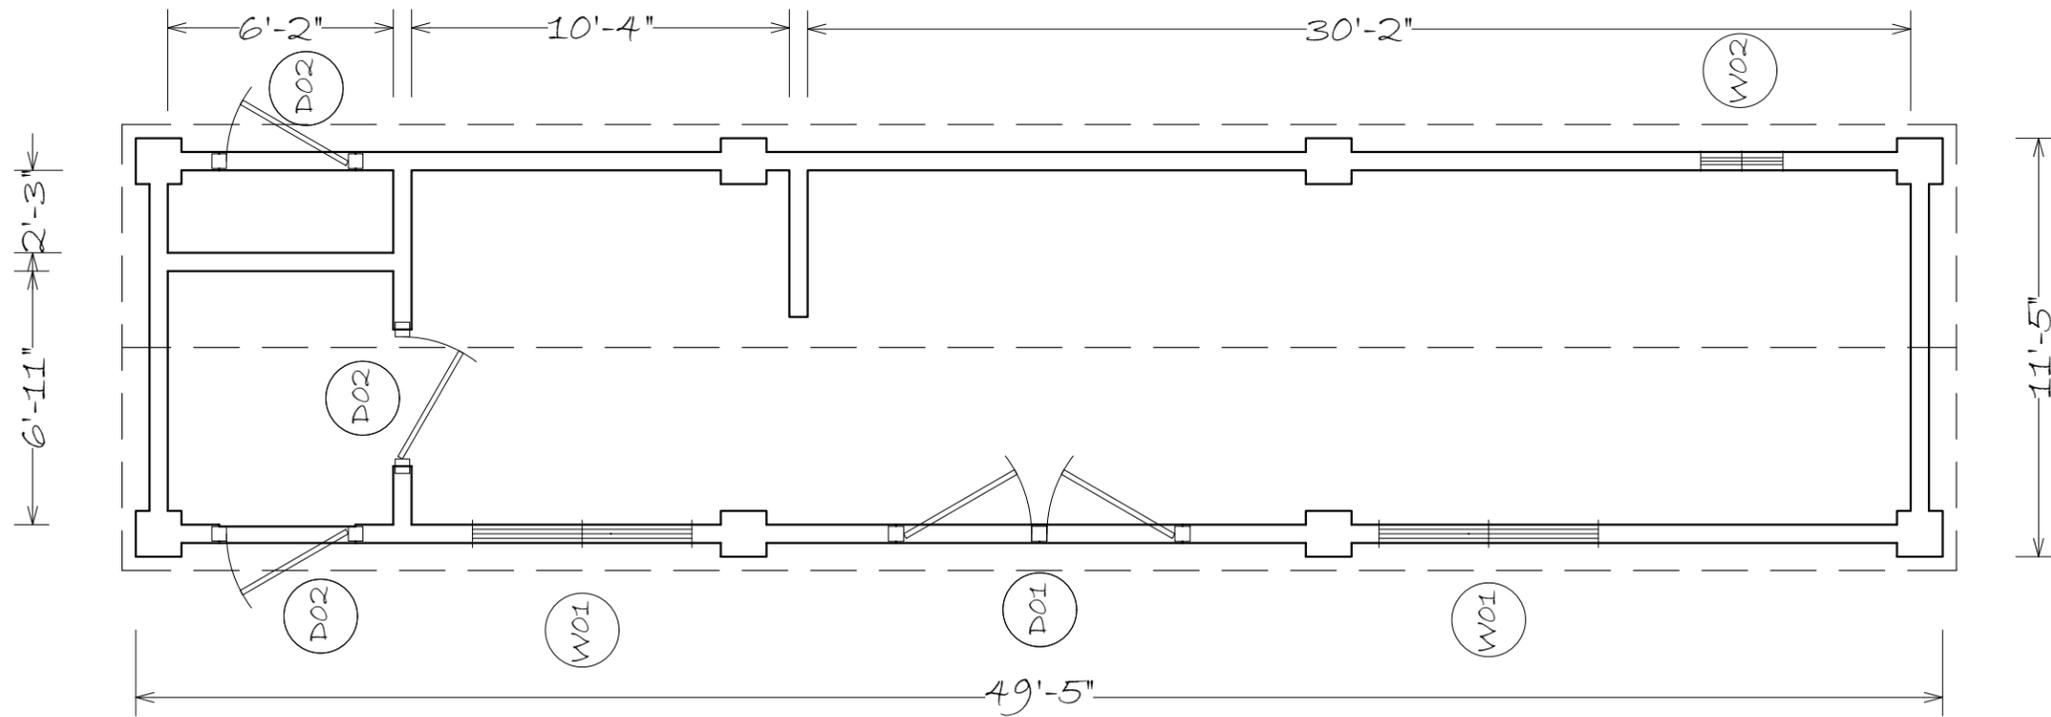

FLOOR PLAN

Floor Area : 450.0 sq.ft

Window Schedule		
W01	Wood Flush Window	6'0\"x4'3\"
W02	Aluminum Framed Glazed Window	3'0\"x3'0\"

Door Schedule		
D01	Double Sash Wood Flush Door	2 / 3'6\"x6'8\"
D3	Wood Flush Door	2'8\"x6'8\"

Note: The drawing was created based on the measurements taken on site.

Floor Plan

Scale : 1" : 5'

Address: 1601 Kennedy Street,
Bonham TX 75418



Drawn by : Blue Eagle Solutions
4694327496