

LEGEND

- DOOR NUMBER REFERENCE SYMBOL - REFER TO DOOR & FRAME SCHEDULE ON SHEET A7
- ROOM NUMBER REFERENCE SYMBOL - REFER TO ROOM FINISH SCHEDULE ON SHEET A6
- INTERIOR ELEVATION SYMBOL - REFER TO INTERIOR ELEVATIONS SHEET NOS. A5, 5.1, 5.2
- PROVIDE 6" SOUND INSULATION ABOVE CEILING GRID.
- DETAIL REFERENCE SYMBOL
- 1-HOUR FIRE RATED WALL
- 2-HOUR FIRE RATED WALL
- WINDOW LETTER REFERENCE SYMBOL - REFER TO WINDOW SCHEDULE ON SHEET A5

WALL TYPE SCHEDULE


- TYPICAL INTERIOR STUD WALL CONSTRUCTION UNLESS NOTED OTHERWISE
1-LAYER 5/8" GYPSUM WALLBOARD EACH SIDE ON 3/8"x25 GA. GALV. METAL STUDS AT 24" O.C. TO 6" ABOVE FINISH CEILING W/ 3 1/2" SOUND INSULATION TOTAL WALL THICKNESS = 4 1/8"
- TYPICAL 1-HOUR FIRE RATED STUD WALL CONSTRUCTION UNLESS NOTED OTHERWISE
1-LAYER 5/8" TYPE "X" GYPSUM WALL BOARD EACH SIDE OF 3/8"x25 GA. GALV. METAL STUDS AT 24" O.C. TO DECK ABOVE W/ 3 1/2" SOUND INSULATION. TOTAL WALL THICKNESS = 4 1/8"
- TYPICAL EXTERIOR WALL CONSTRUCTION 1-LAYER 1 1/2" RIGID EPS INSULATION BOARD ON 1-LAYER 1/2" DENS-GLOSS GOLD SHEATHING ON 6"x20 GA. GALV. METAL STUDS AT 16" O.C. WITH 6" R-19 FOIL FACED FIBERGLASS BLANKET THERMAL INSULATION AND 1-LAYER 5/8" GYPSUM WALLBOARD. TOTAL WALL THICKNESS = 8 5/8"
- 1-HOUR FIRE RATED STUD WALL CONSTRUCTION
1-LAYER 5/8" GYPSUM WALLBOARD EACH SIDE OF 6"x20 GA. GALV. METAL STUDS AT 16" O.C. TO DECK ABOVE WITH 6" UNFACED FIBERGLASS BLANKET SOUND INSULATION. TOTAL WALL THICKNESS = 7 1/4"
- TYPICAL 2-HOUR TENANT SEPERATION WALL CONSTRUCTION
2-LAYERS 5/8" TYPE "X" GYPSUM WALL BOARD EACH SIDE OF 6"x20 GA. GALV. METAL STUDS AT 16" O.C. TO DECK ABOVE WITH 6" UNFACED FIBERGLASS BLANKET SOUND INSULATION. TOTAL WALL THICKNESS = 8 1/2"
- 1-LAYER 5/8" GYPSUM WALL BOARD EACH SIDE OF 6"x20 GA. GALV. METAL STUDS AT 16" O.C. TO 6" ABOVE FINISH CEILING WITH 6" UNFACED FIBERGLASS BLANKET SOUND INSULATION. TOTAL WALL THICKNESS = 7 1/4"

TYPICAL NOTE:

THE CONTRACTOR SHALL VERIFY ALL DIMENSIONS ON THE JOB SITE FOR FLOOR LAY-OUT. NOTIFY THE ARCHITECT OF ANY DISCREPANCIES.

NOTE:

EXTERIOR WALL DIMENSIONS ARE TO OUTSIDE FACE OF DENS-GLOSS SHEATHING.
INTERIOR WALL DIMENSIONS ARE TO FINISH FACE OF GYPSUM WALL BOARD.

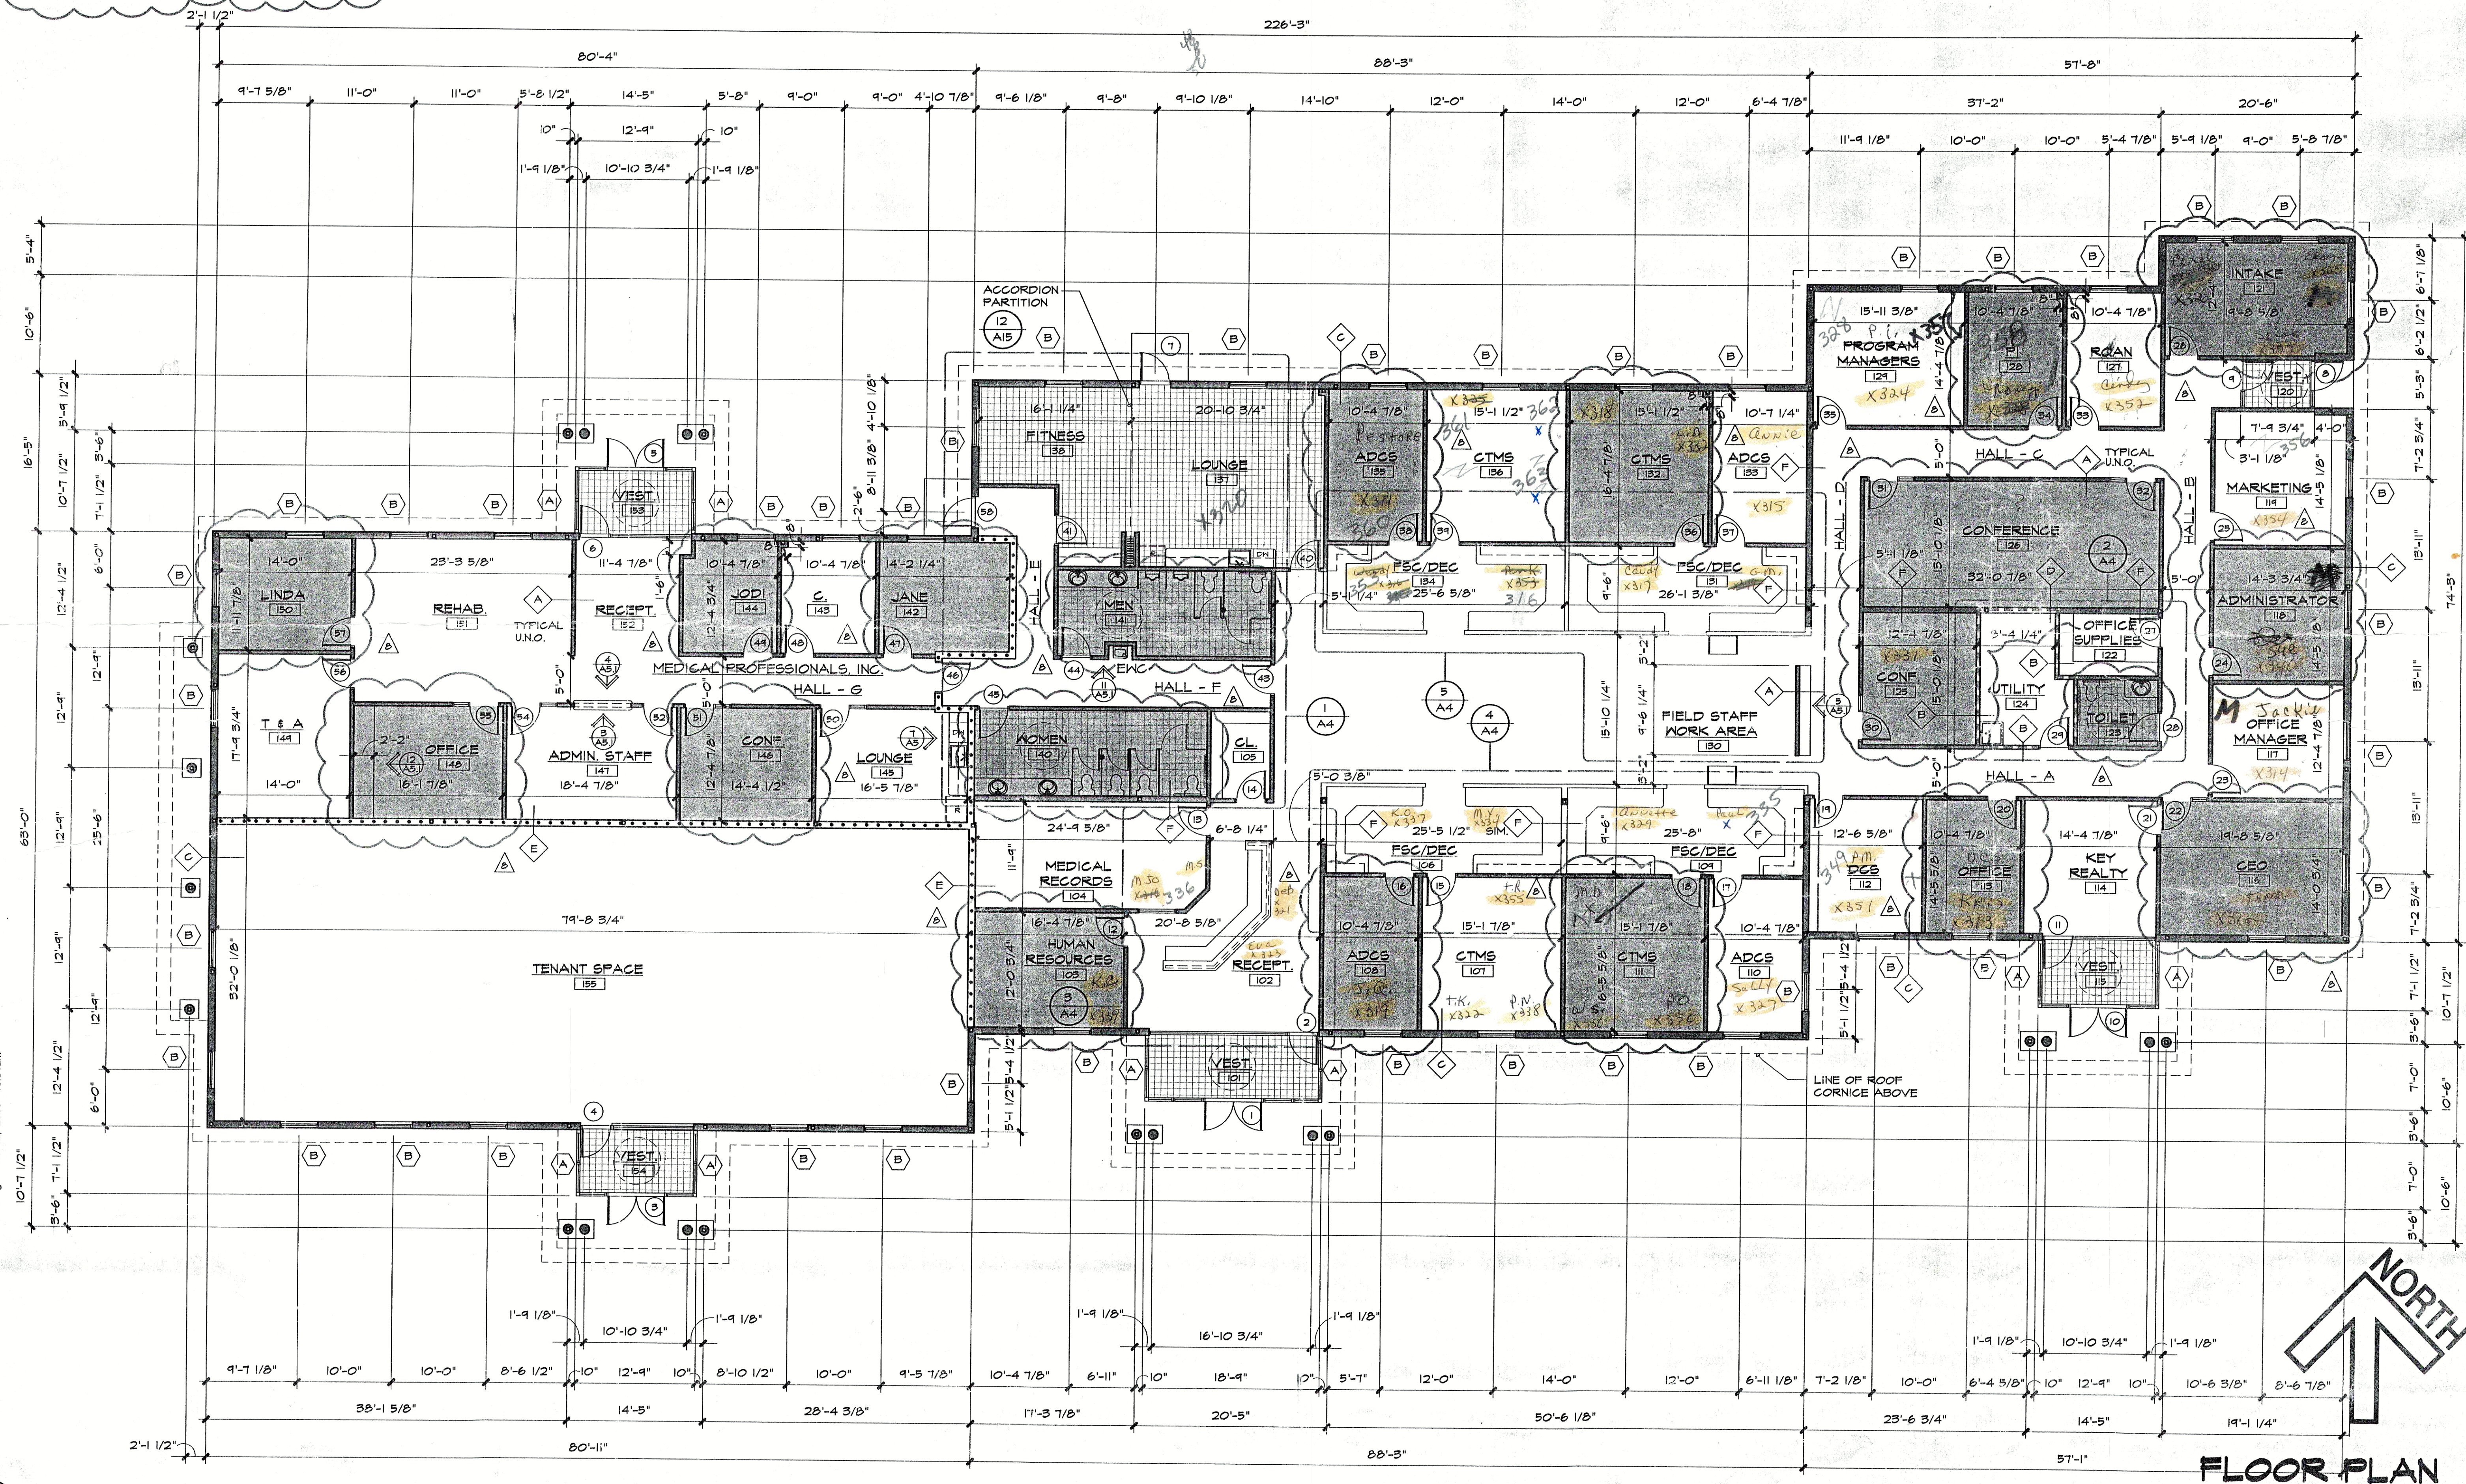

FLOOR PLAN

RJI ARCHITECTS, INC.
RONALD J. ISAACSON, A.I.A.
5084 EXCHANGE DR. - FLINT, MI 48507 - (810) 230-2722

TENDER LOVING CARE/STAFF BUILDERS
UNIT 7 PART OF UNIT 8 - CHARTER DRIVE - FLINT, MICHIGAN 48532

SPOHN construction
5084 EXCHANGE DR. - FLINT, MI 48507 - (810) 230-2424

REVISIONS
A 12 JUNE 2003
A 22 APR 2003
A 8 MAY 2003
A 12 MAY 2003
JOB NO: 02-028-3
DATE: OCT. 15, 2002
DRAWN BY: MAK
SCALE: 1/8" = 1'-0"
SHEET NO:

A1