




① ELEVATION RENDERING - SOUTH
3/16" = 1'-0"

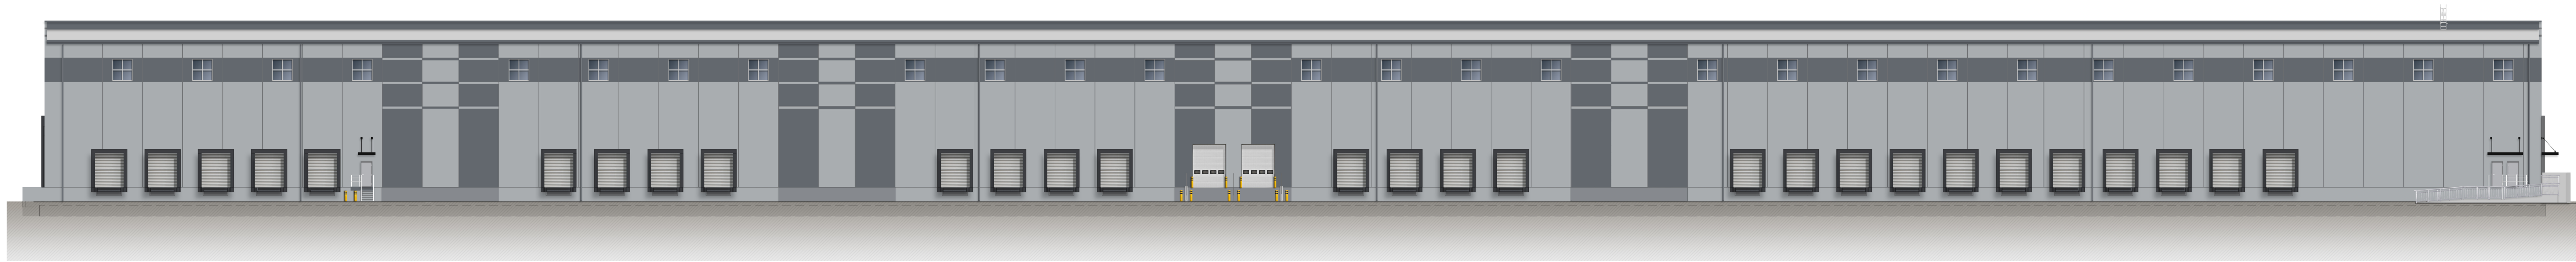

② ELEVATION RENDERING - NORTH
3/16" = 1'-0"

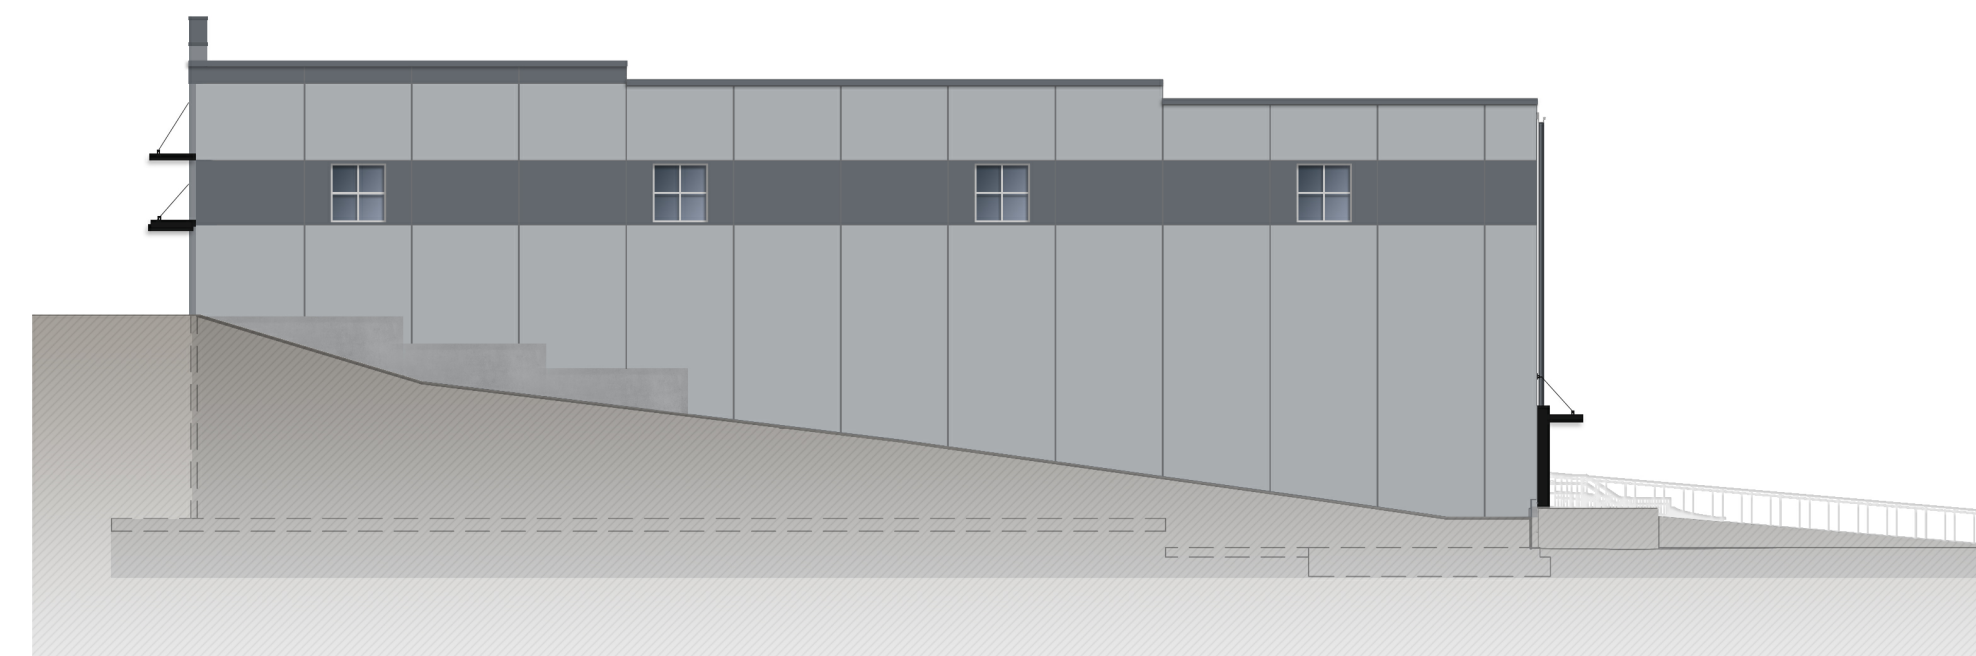

③ ELEVATION RENDERING - EAST
3/16" = 1'-0"

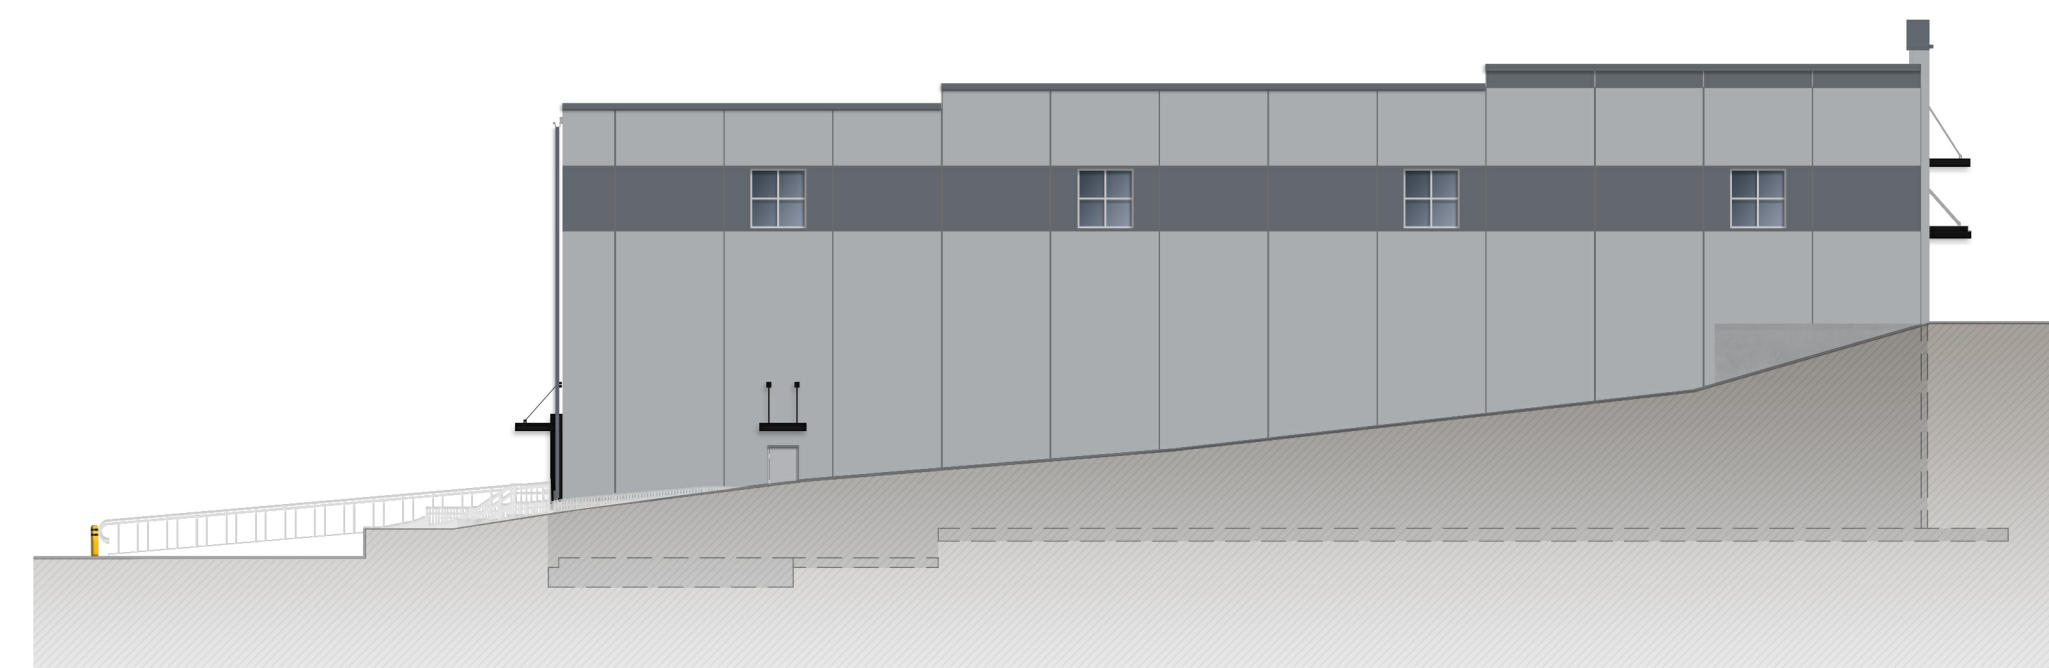

④ ELEVATION RENDERING - WEST
3/16" = 1'-0"

PROJECT	<p>KEY PLAN</p> <p>AREA OF CONSTRUCTION</p>
NORTH	

100% CONSTRUCTION DOCUMENTS

REVISIONS:		
NUM.	DATE	DESCRIPTION

<p>ANDERSON DESIGN GROUP</p> <p>25 WALKILL AVE • MONTICOMERY • NY 12549 O: 845.294.2724 F: 888.305.6442</p>	<p>ARCHITECTURE PLANNING INTERIORS</p> <p>WWW.ADGARCHITECT.COM CONTACT@ADGARCHITECT.COM</p>
--	---

Project: **39 POLICE DR MULTI-TENANT WAREHOUSE**
39 POLICE DRIVE, GOSHEN, NY 10924

Drawing Name:
COLORED EXTERIOR ELEVATIONS

Drawn: IDEA Scale: AS NOTED Project: 22111 Date: 12/30/22

Drawing Number:
A-302