



FLOOR PLAN - WAREHOUSE BUILDING - AREA #4
SCALE: 1/8" = 1'-0"

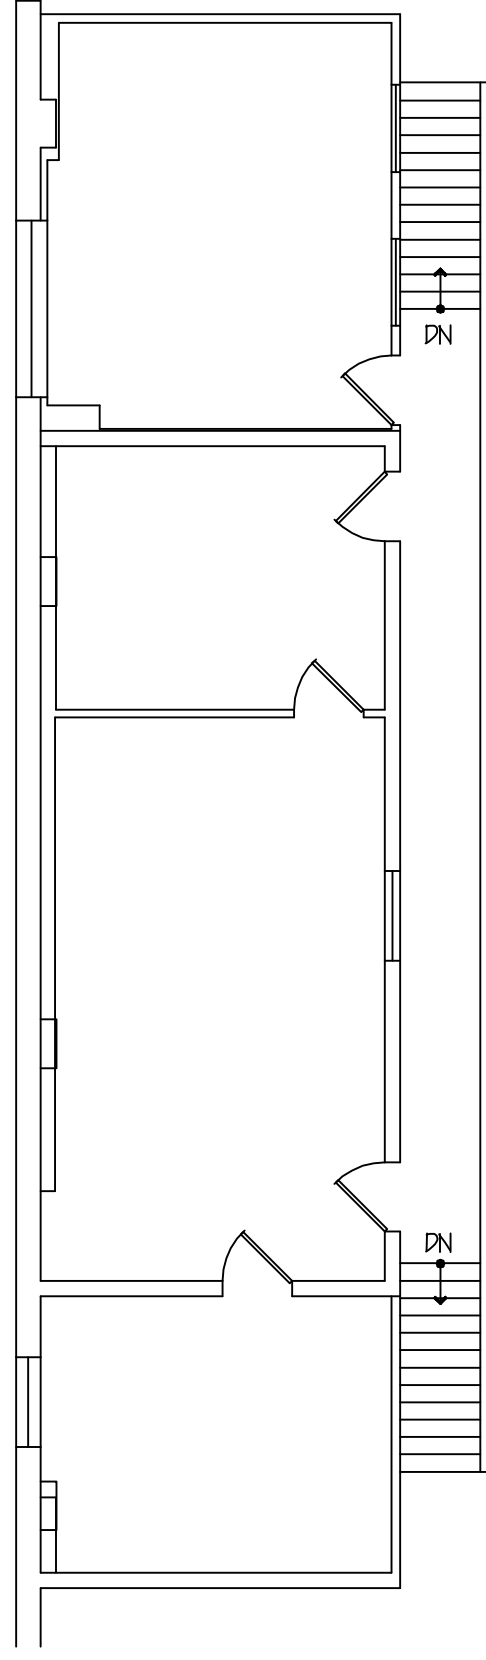

FLOOR PLAN - OFFICE MEZZANINE - WAREHOUSE BUILDING
SCALE: 1/8" = 1'-0"

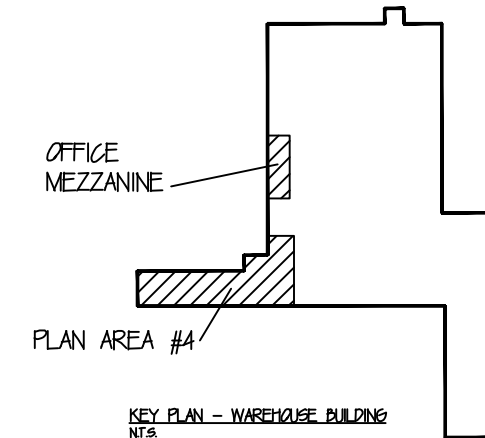

REVISED

WAREHOUSE BUILDING PLANS
SCALE: 1/8" = 1'-0"
OCTOBER 12, 2020

ANDREW J. COMINELLI
ARCHITECT
SPRINGFIELD, ILL. 62761-1714
TEL. 618-261-0744

EXISTING BUILDING CONDITIONS
141 N. AVE. ILL.
141 NORTH AVENUE
SPRINGFIELD, ILL.

JOB NO. 210

A-6
SHEET 6 OF 6