

1 SCHEMATIC PLAN: GROUND FLOOR

Scale: 3/16" = 1'-0"

DOB Stamps and Notes

No use, reproduction or dissemination may be made of this drawing and the concepts set forth herein without prior written consent. Copyright 2024, CAH Architecture and Design, LLC

**PRELIMINARY
NOT FOR CONSTRUCTION**

CAH
ARCHITECTURE
AND DESIGN, LLC
76 Valley Road · Cos Cob, CT
(203) 822-7287 · CAHArchitecture.com

600 SILVER LANE
STRATFORD, CT, 06614

PROPOSED FLOOR PLANS
GROUND FLOOR


Date: 05.17.2024

Project:

Revision:

SD-100.00

Page Number:

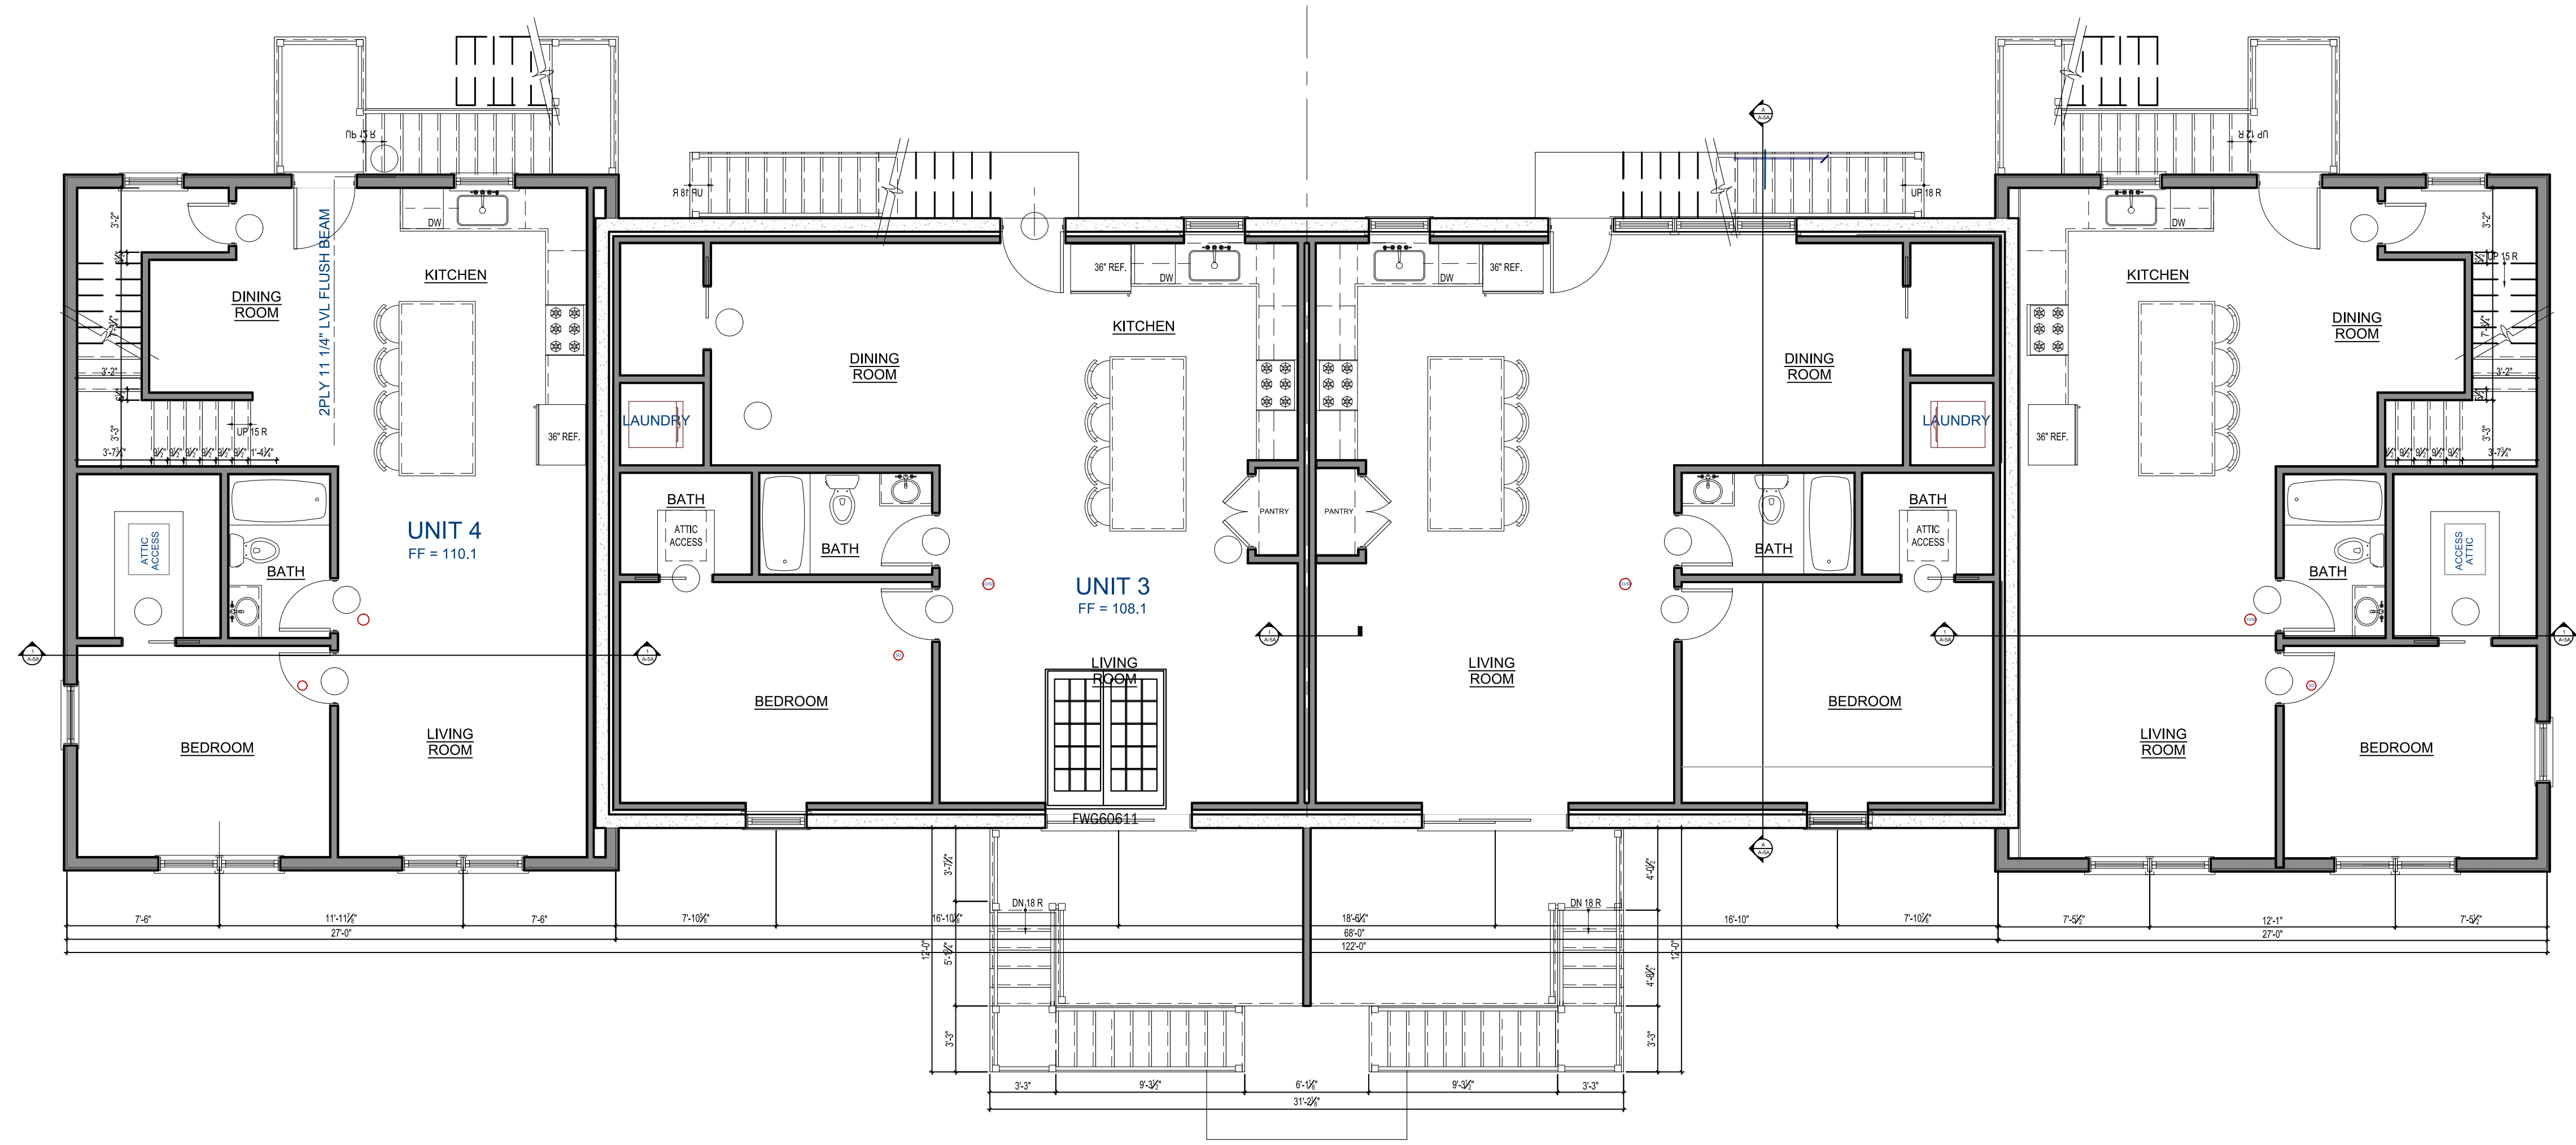

1 SCHEMATIC PLAN: FIRST FLOOR Scale: 3/16" = 1'-0"

DOB Stamps and Notes

No use, reproduction or dissemination may be made of this drawing and the concepts set forth herein without prior written consent. Copyright 2024, CAH Architecture and Design, LLC


PRELIMINARY
NOT FOR CONSTRUCTION



600 SILVER LANE
STRATFORD, CT, 06614

PROPOSED FLOOR PLANS
FIRST FLOOR

Date: 05.17.2024
Project:
Revision:
SD-101.00
Page Number:

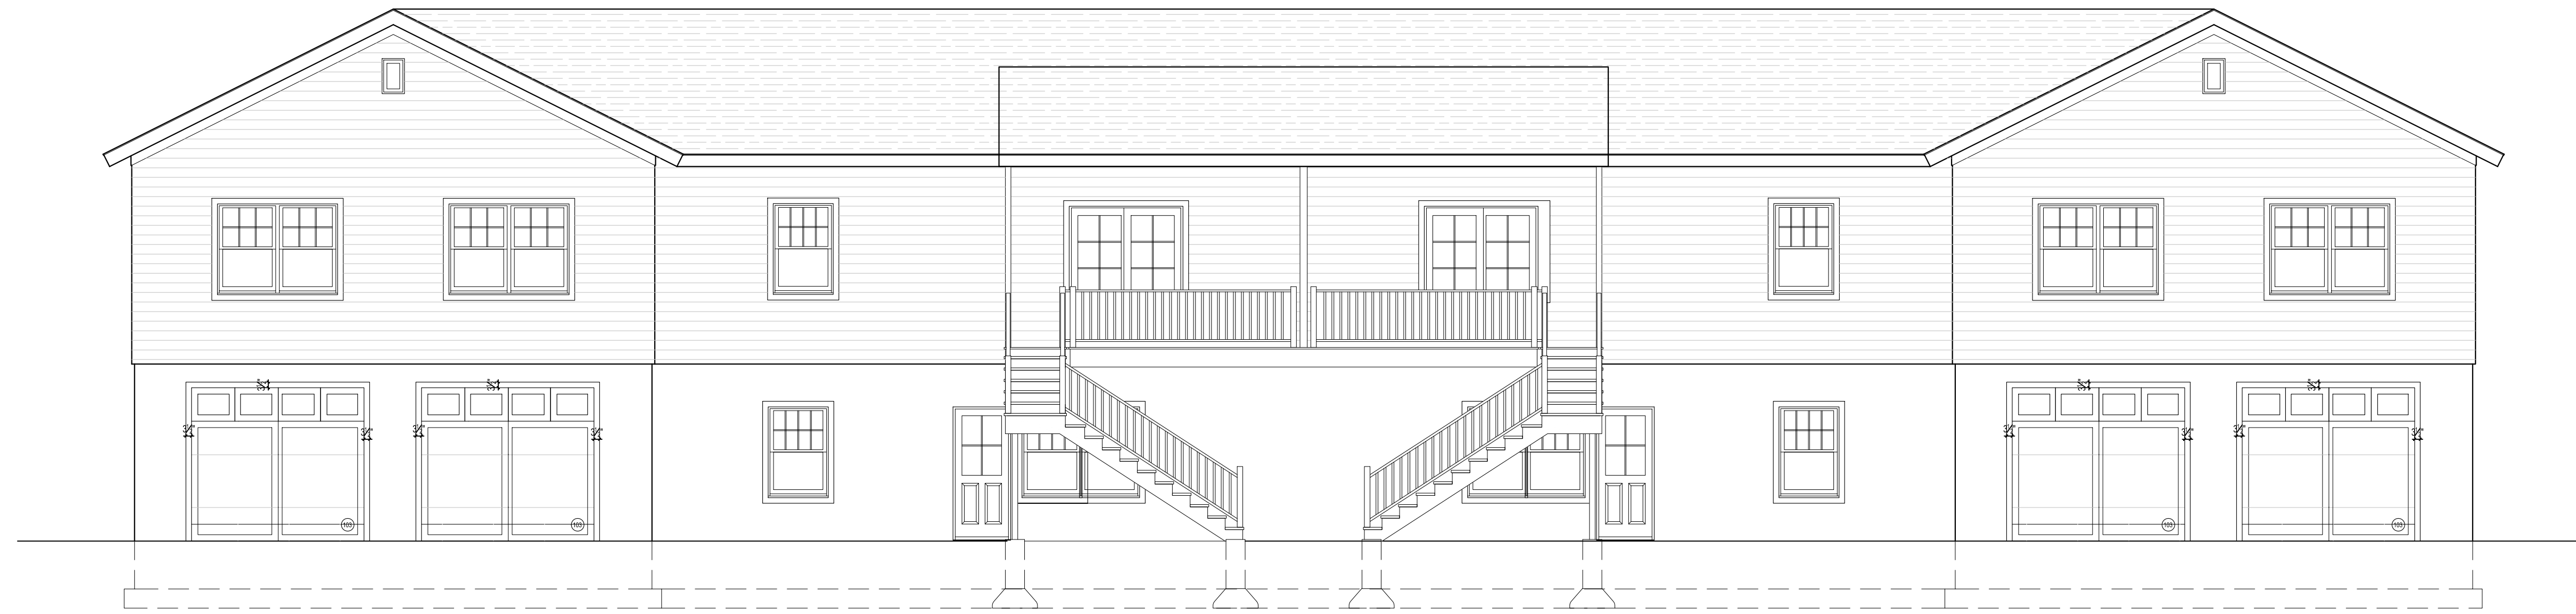

1 EXTERIOR ELEVATION AT FRONT Scale: 3/16" = 1'-0"



2 EXTERIOR ELEVATION AT REAR Scale: 3/16" = 1'-0"

DOB Stamps and Notes

No use, reproduction or dissemination may be made of this drawing and the concepts set forth herein without prior written consent. Copyright 2024, CAH Architecture and Design, LLC

PRELIMINARY
NOT FOR CONSTRUCTION



600 SILVER LANE
STRATFORD, CT, 06614

EXTERIOR ELEVATION
FRONT EXTERIOR ELEVATION
REAR EXTERIOR ELEVATION


Date: 05.17.2024

Project:


Revision:

SD-102.00

Page Number:

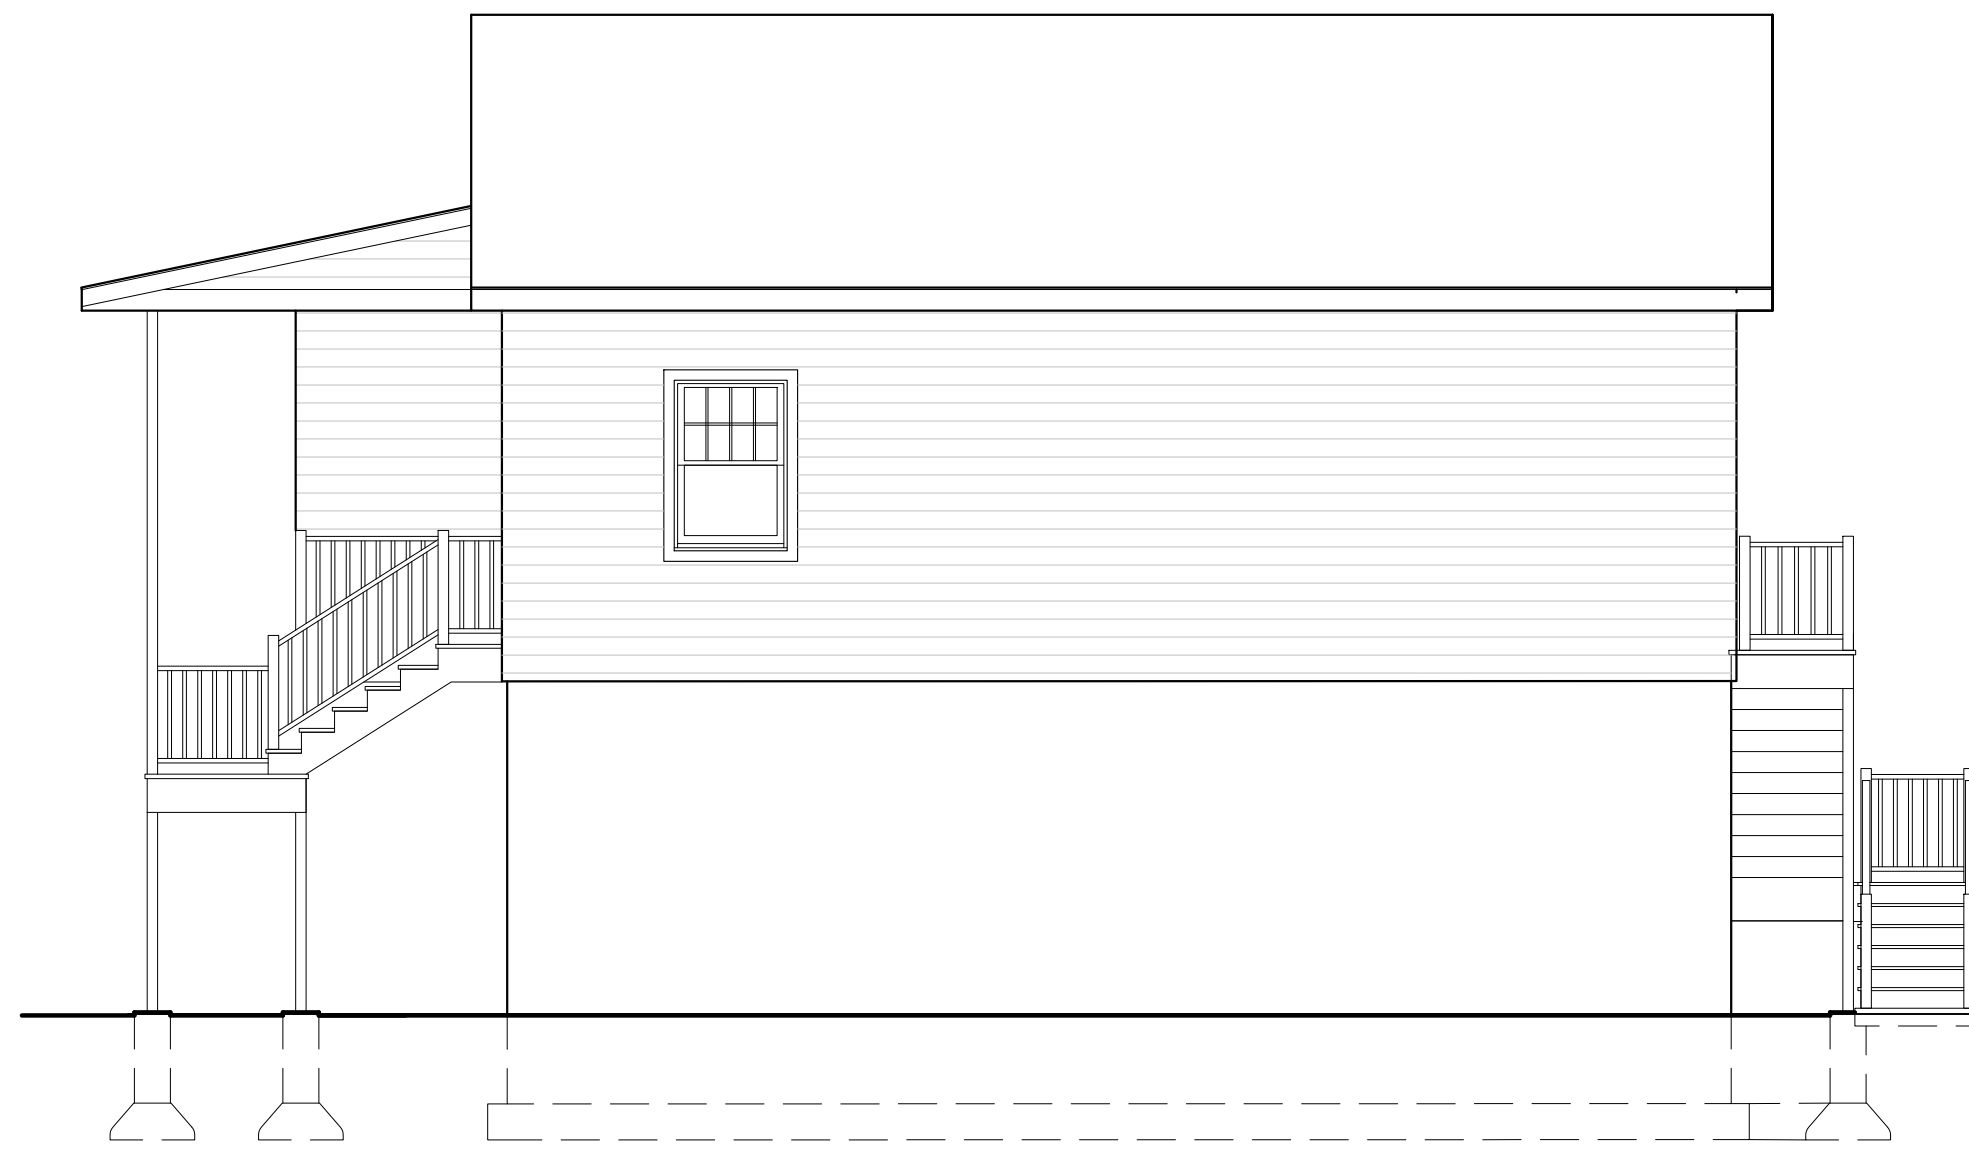

1 EXTERIOR ELEVATION AT RIGHT Scale: 3/16" = 1'-0"

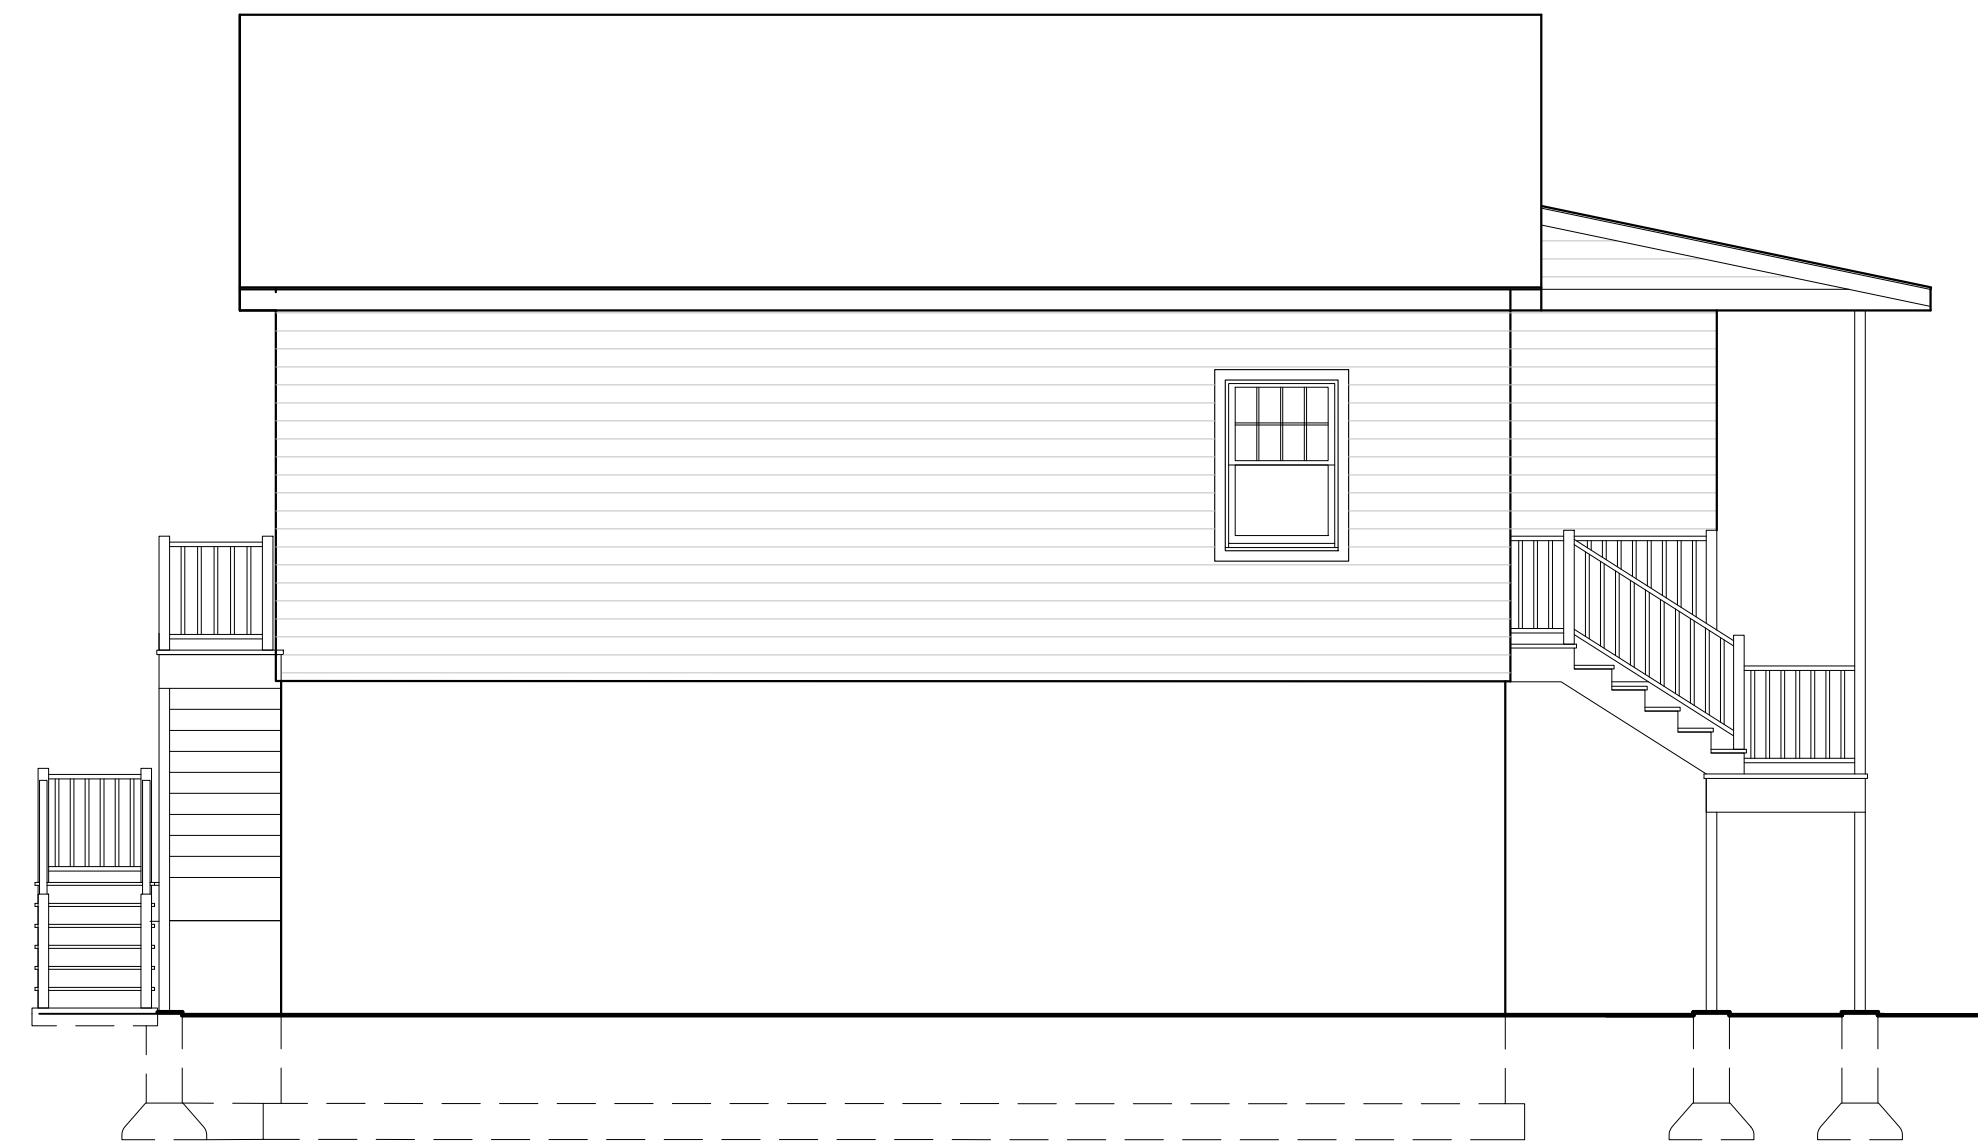

2 EXTERIOR ELEVATION AT LEFT Scale: 3/16" = 1'-0"

DOB Stamps and Notes

No use, reproduction or dissemination may be made of this drawing and the concepts set forth herein without prior written consent. Copyright 2024, CAH Architecture and Design, LLC

**PRELIMINARY
NOT FOR CONSTRUCTION**



600 SILVER LANE
STRATFORD, CT, 06614

EXTERIOR ELEVATION
RIGHT EXTERIOR ELEVATION
LEFT EXTERIOR ELEVATION

Date: 05.17.2024

Project:

Revision:

SD-103.00

Page Number: