


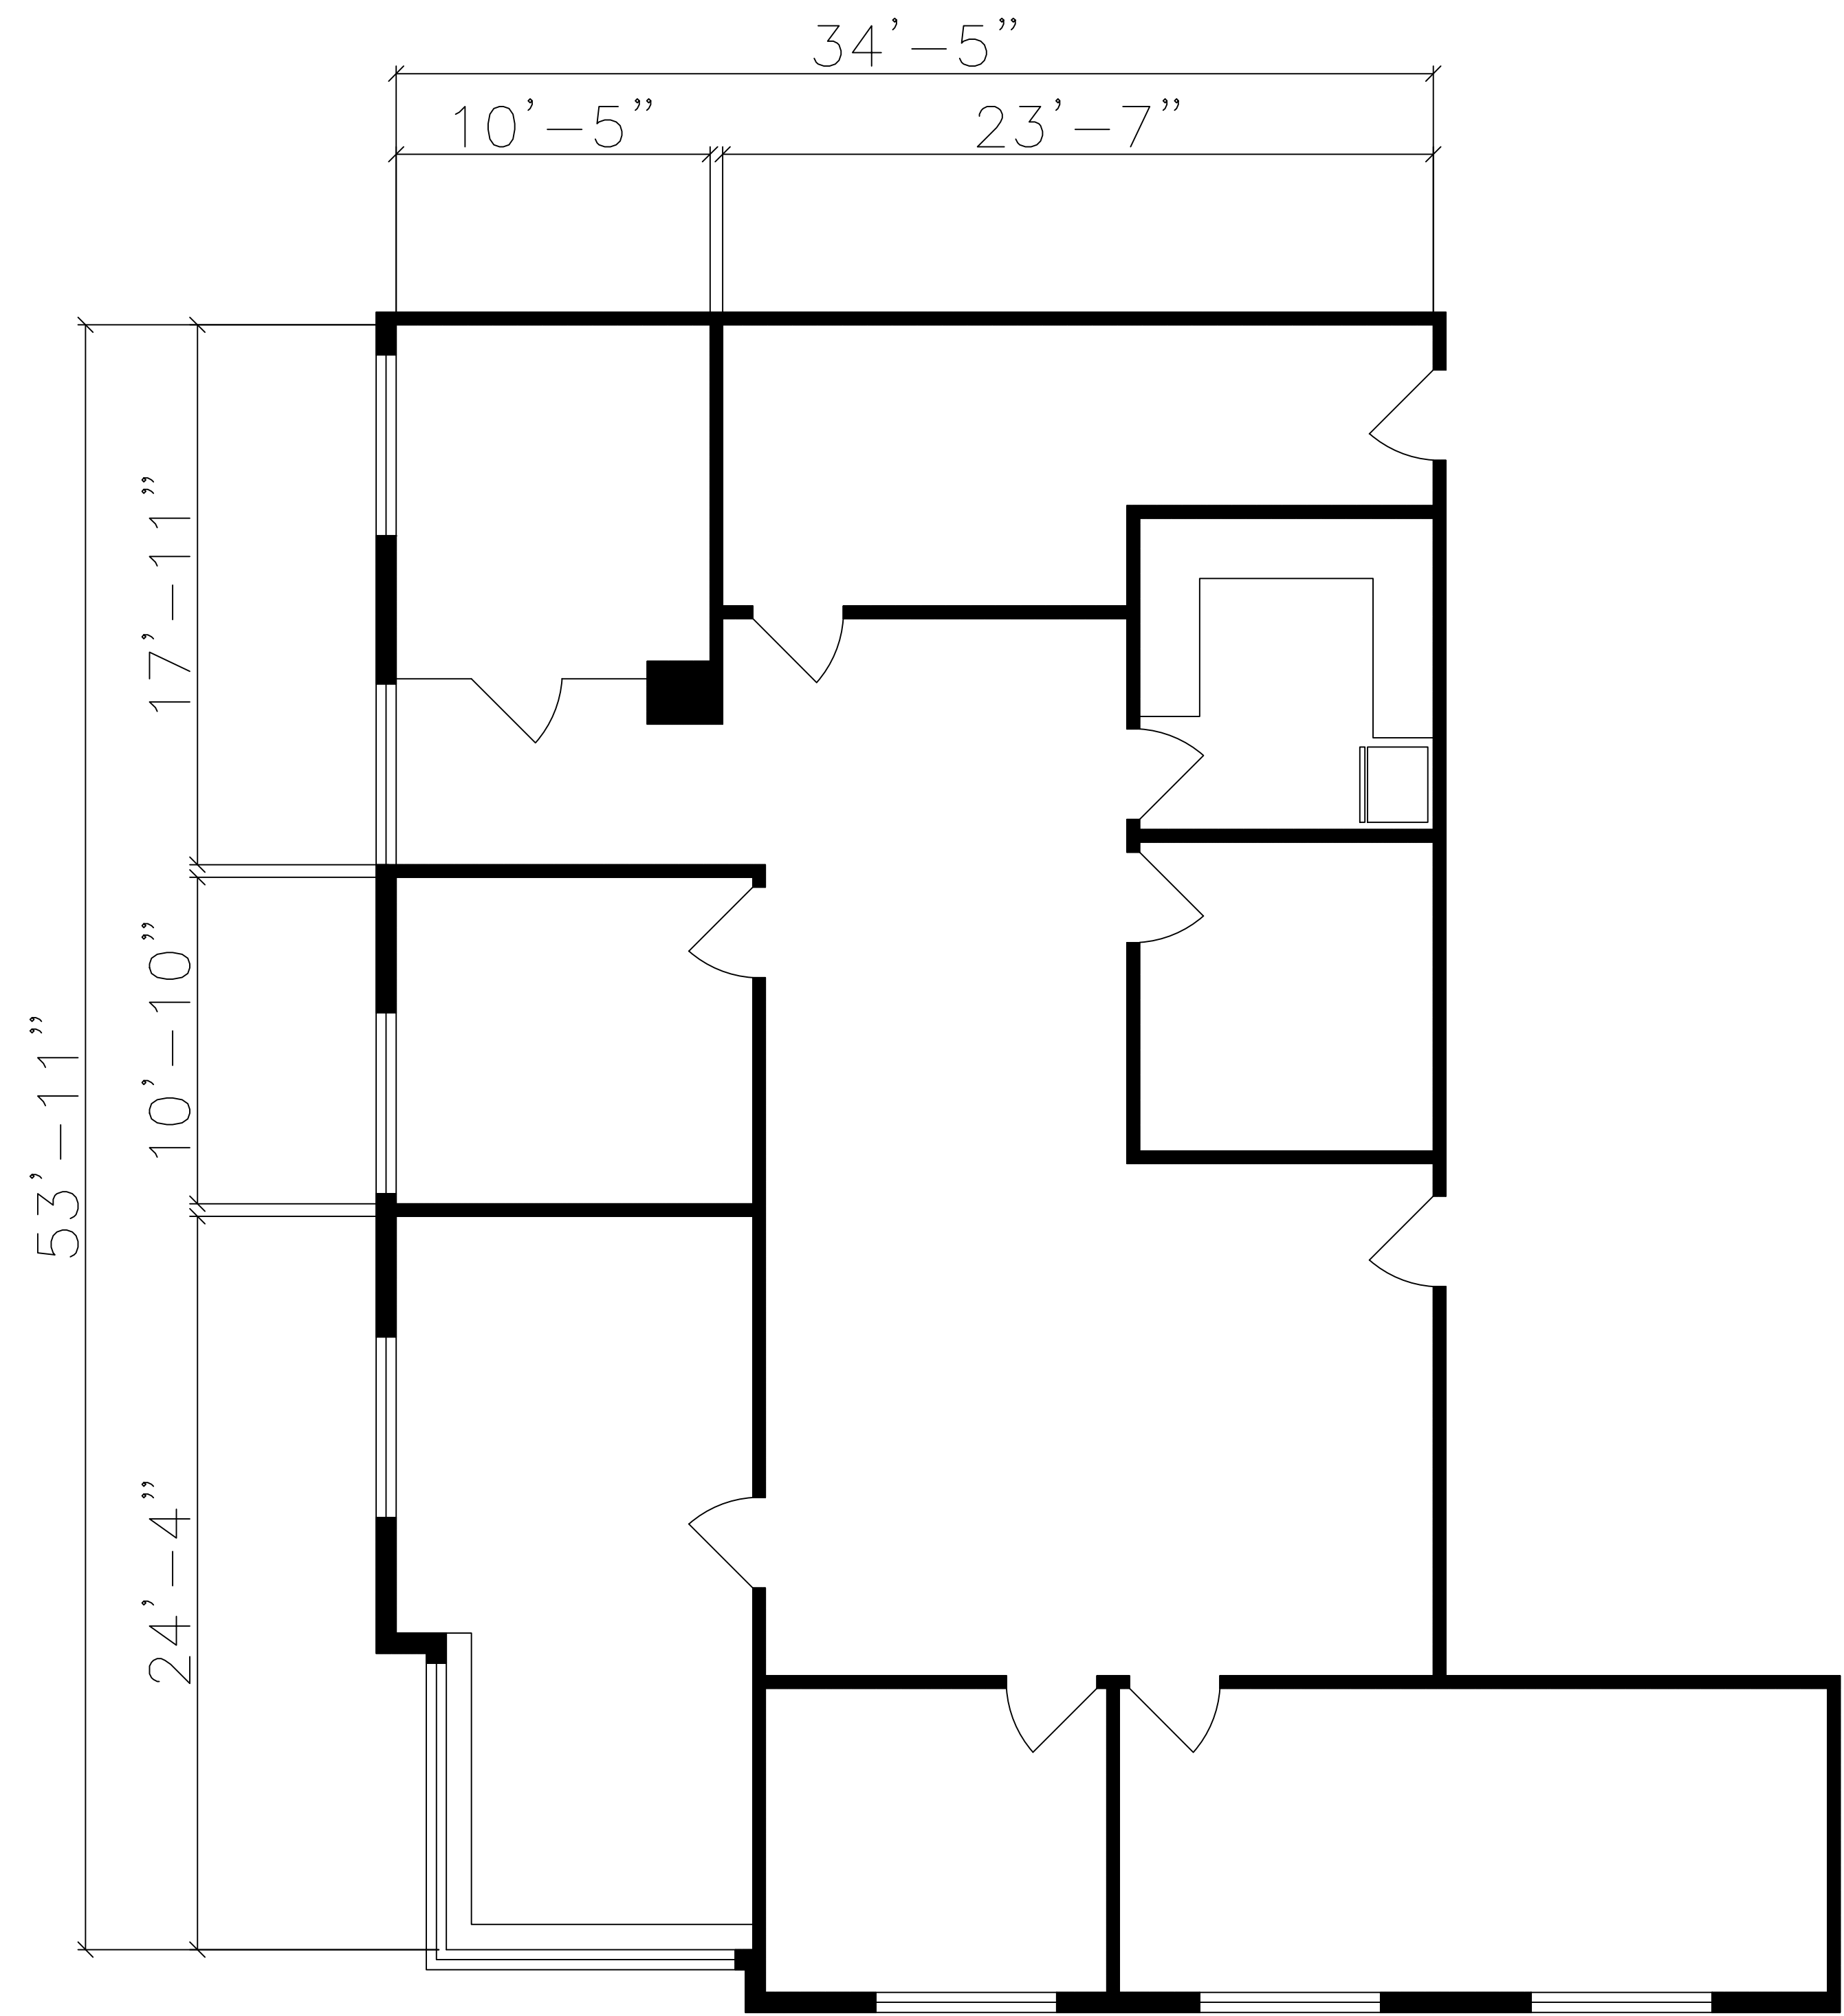

FLOOR PLAN—UNIT 2

SCALE: N.T.S.

657 South Dr,
Miami Springs, FL.,
33166

REVISIONS

#	DATE	

DRAWING TITLE

FLOOR PLAN
UNIT 2

PROJECT NO.

DRAWN BY: A.S.

DRAWING NUMBER

A—1