



4 STOREFRONT/DOOR ELEVATIONS
AI scale: 1/8" = 1'-0"

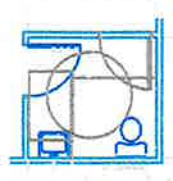


3 TYPICAL ACCESSIBLE TOILET ROOM
AI scale: 1/8" = 1'-0"



2A PLASTER DETAIL
AI scale: 1" = 4'-0"

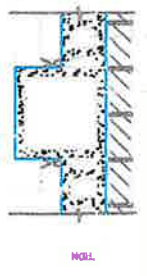

2 PLASTER DETAIL
AI scale: 1" = 4'-0"

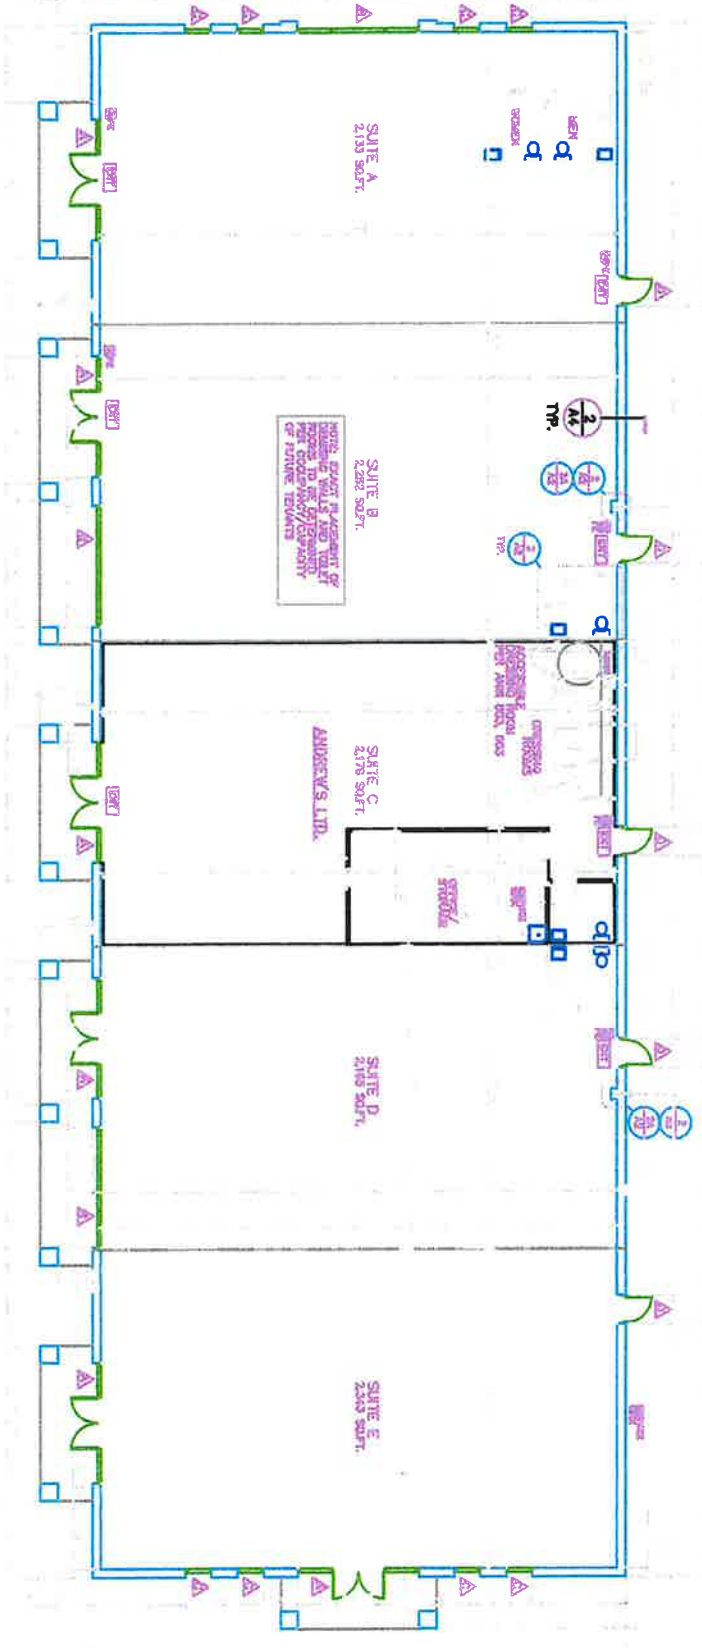

1 MAIN FLOOR PLAN
AI scale: 1/8" = 1'-0"

LEGEND:
BSP = fire compartment
BWF = fire wall
GRC = glass curtain wall
VRC = vertical glass curtain wall
VRF = vertical fire-rated glass