


7395 S. Pecos Rd., Suite 104 +/- 1,684 sqft

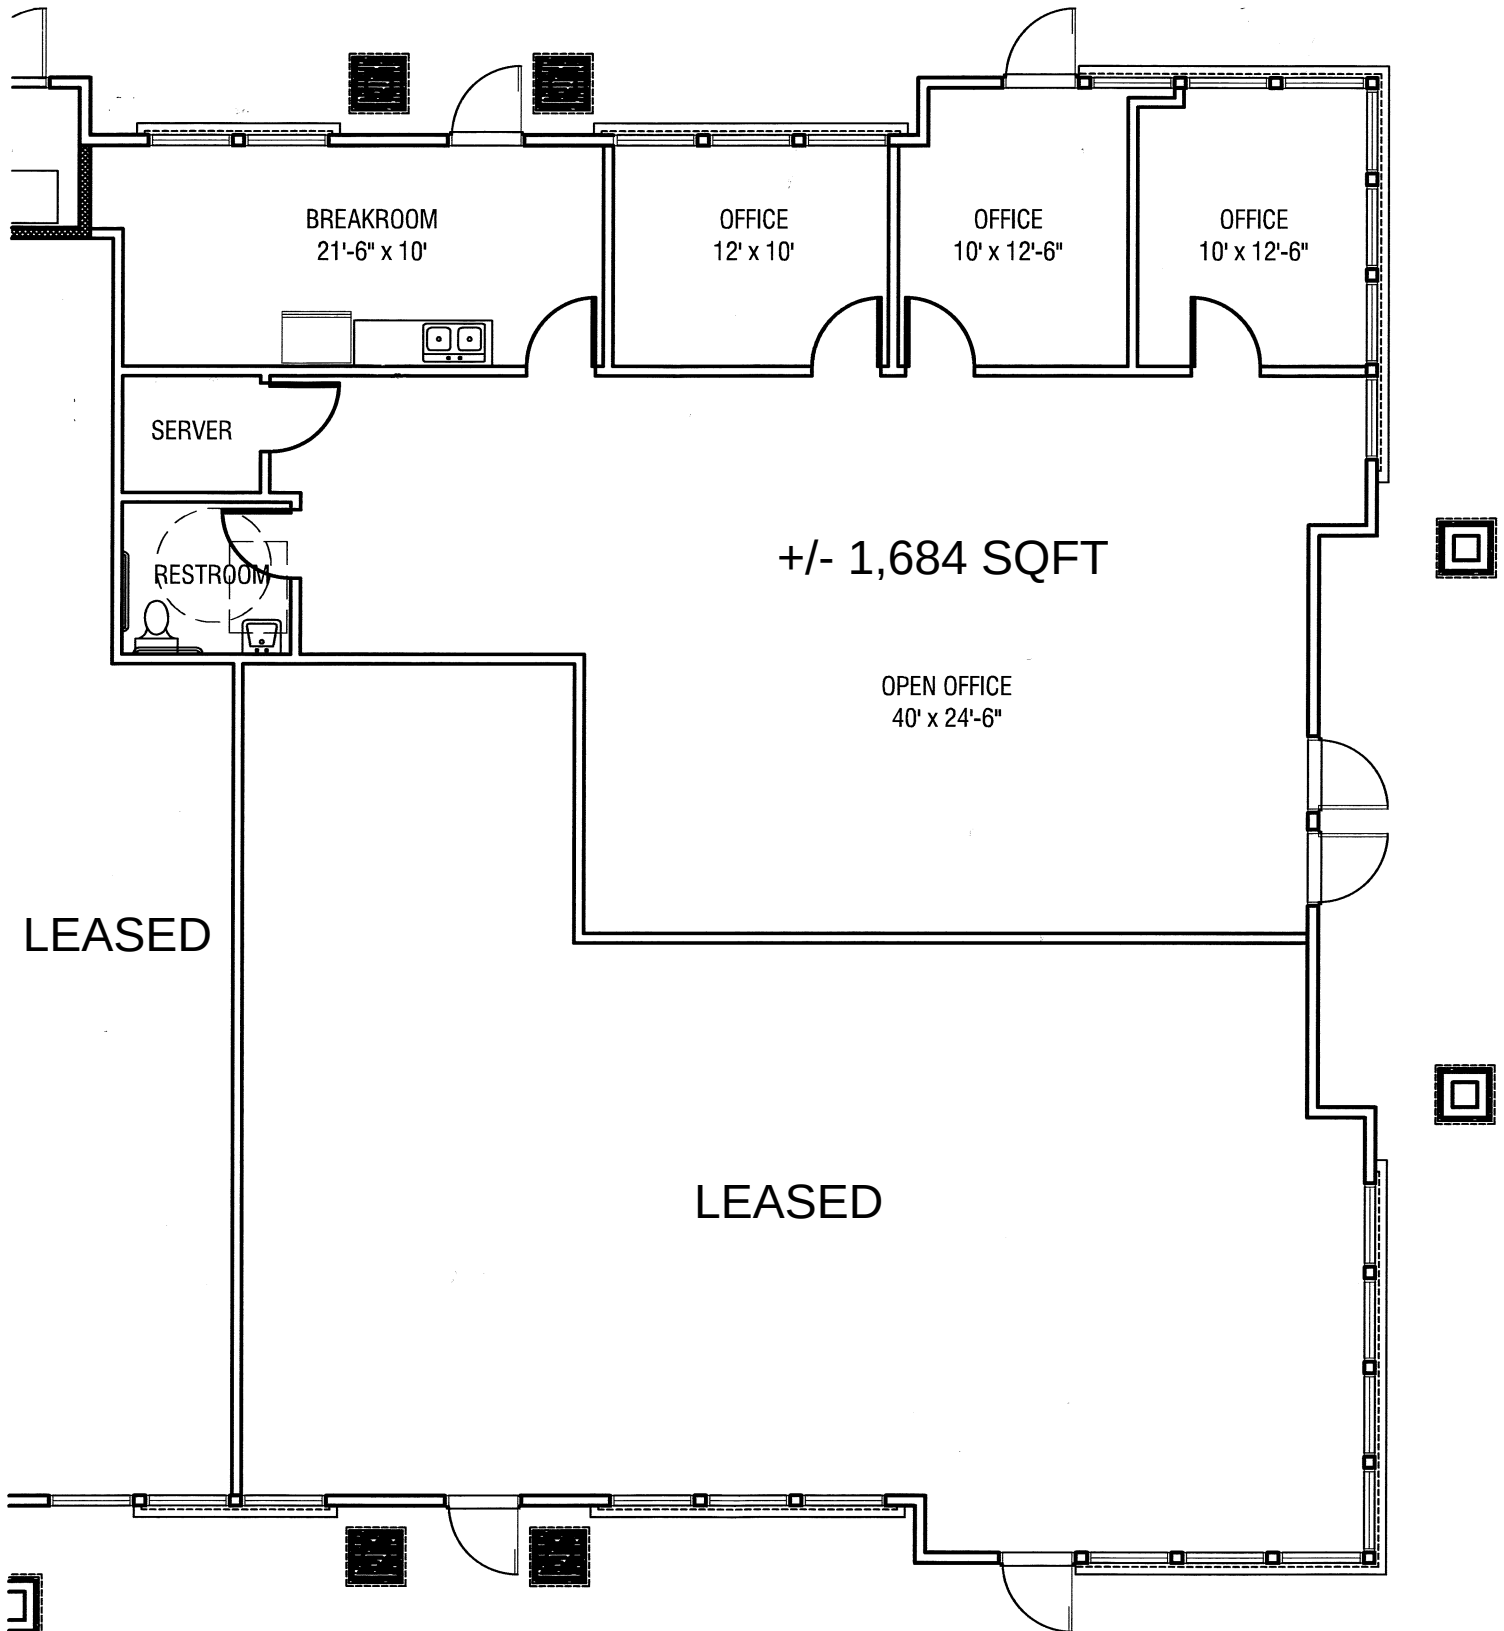

OFFICE SUITE
floor plan

DATE 12-7-16
SCALE 1/8"=1'-0"

atwood
DESIGN