

George J. Hartman
Architects, P.C.

6905 Telegraph Road
Suite 101
Bloomfield Hills, MI 48301

248-258-5811 ph.
hartmanarchitects@ameritech.net

Owner:

Vestevich
Properties II,
L.L.C.

6905 Telegraph Road,
Suite 260
Bloomfield Hills, Michigan
48301

Project:

6905
Telegraph
Road

6905 Telegraph Road
Bloomfield Hills, MI 48301

Released For:

March 22, 2017

- _____
- _____
- _____
- _____
- _____
- _____
- _____
- _____

© Copyright 2017

THESE DRAWINGS, DOCUMENTS, DESIGN DETAILS AND ATTACHMENTS ARE THE SOLE PROPERTY OF GEORGE J. HARTMAN ARCHITECTS, P.C. AND ARE NOT TO BE REPRODUCED IN PART OR IN WHOLE WITHOUT EXPRESS WRITTEN CONSENT OF GEORGE J. HARTMAN ARCHITECTS, P.C. THESE DRAWINGS ARE PROTECTED BY THE FEDERAL COPYRIGHT ACT.

NOTE TO THE BUILDING OFFICIAL:
THESE DOCUMENTS ARE SUBMITTED ONLY FOR THE PROJECT LISTED ABOVE AND SHOULD NOT BE ACCEPTED WITHOUT THE SIGNATURE AND SEAL OF THE ARCHITECT.

Scale

AS NOTED


Project Number

1509

Sheet Number

A-3

1509 - 6905 Telegraph Road

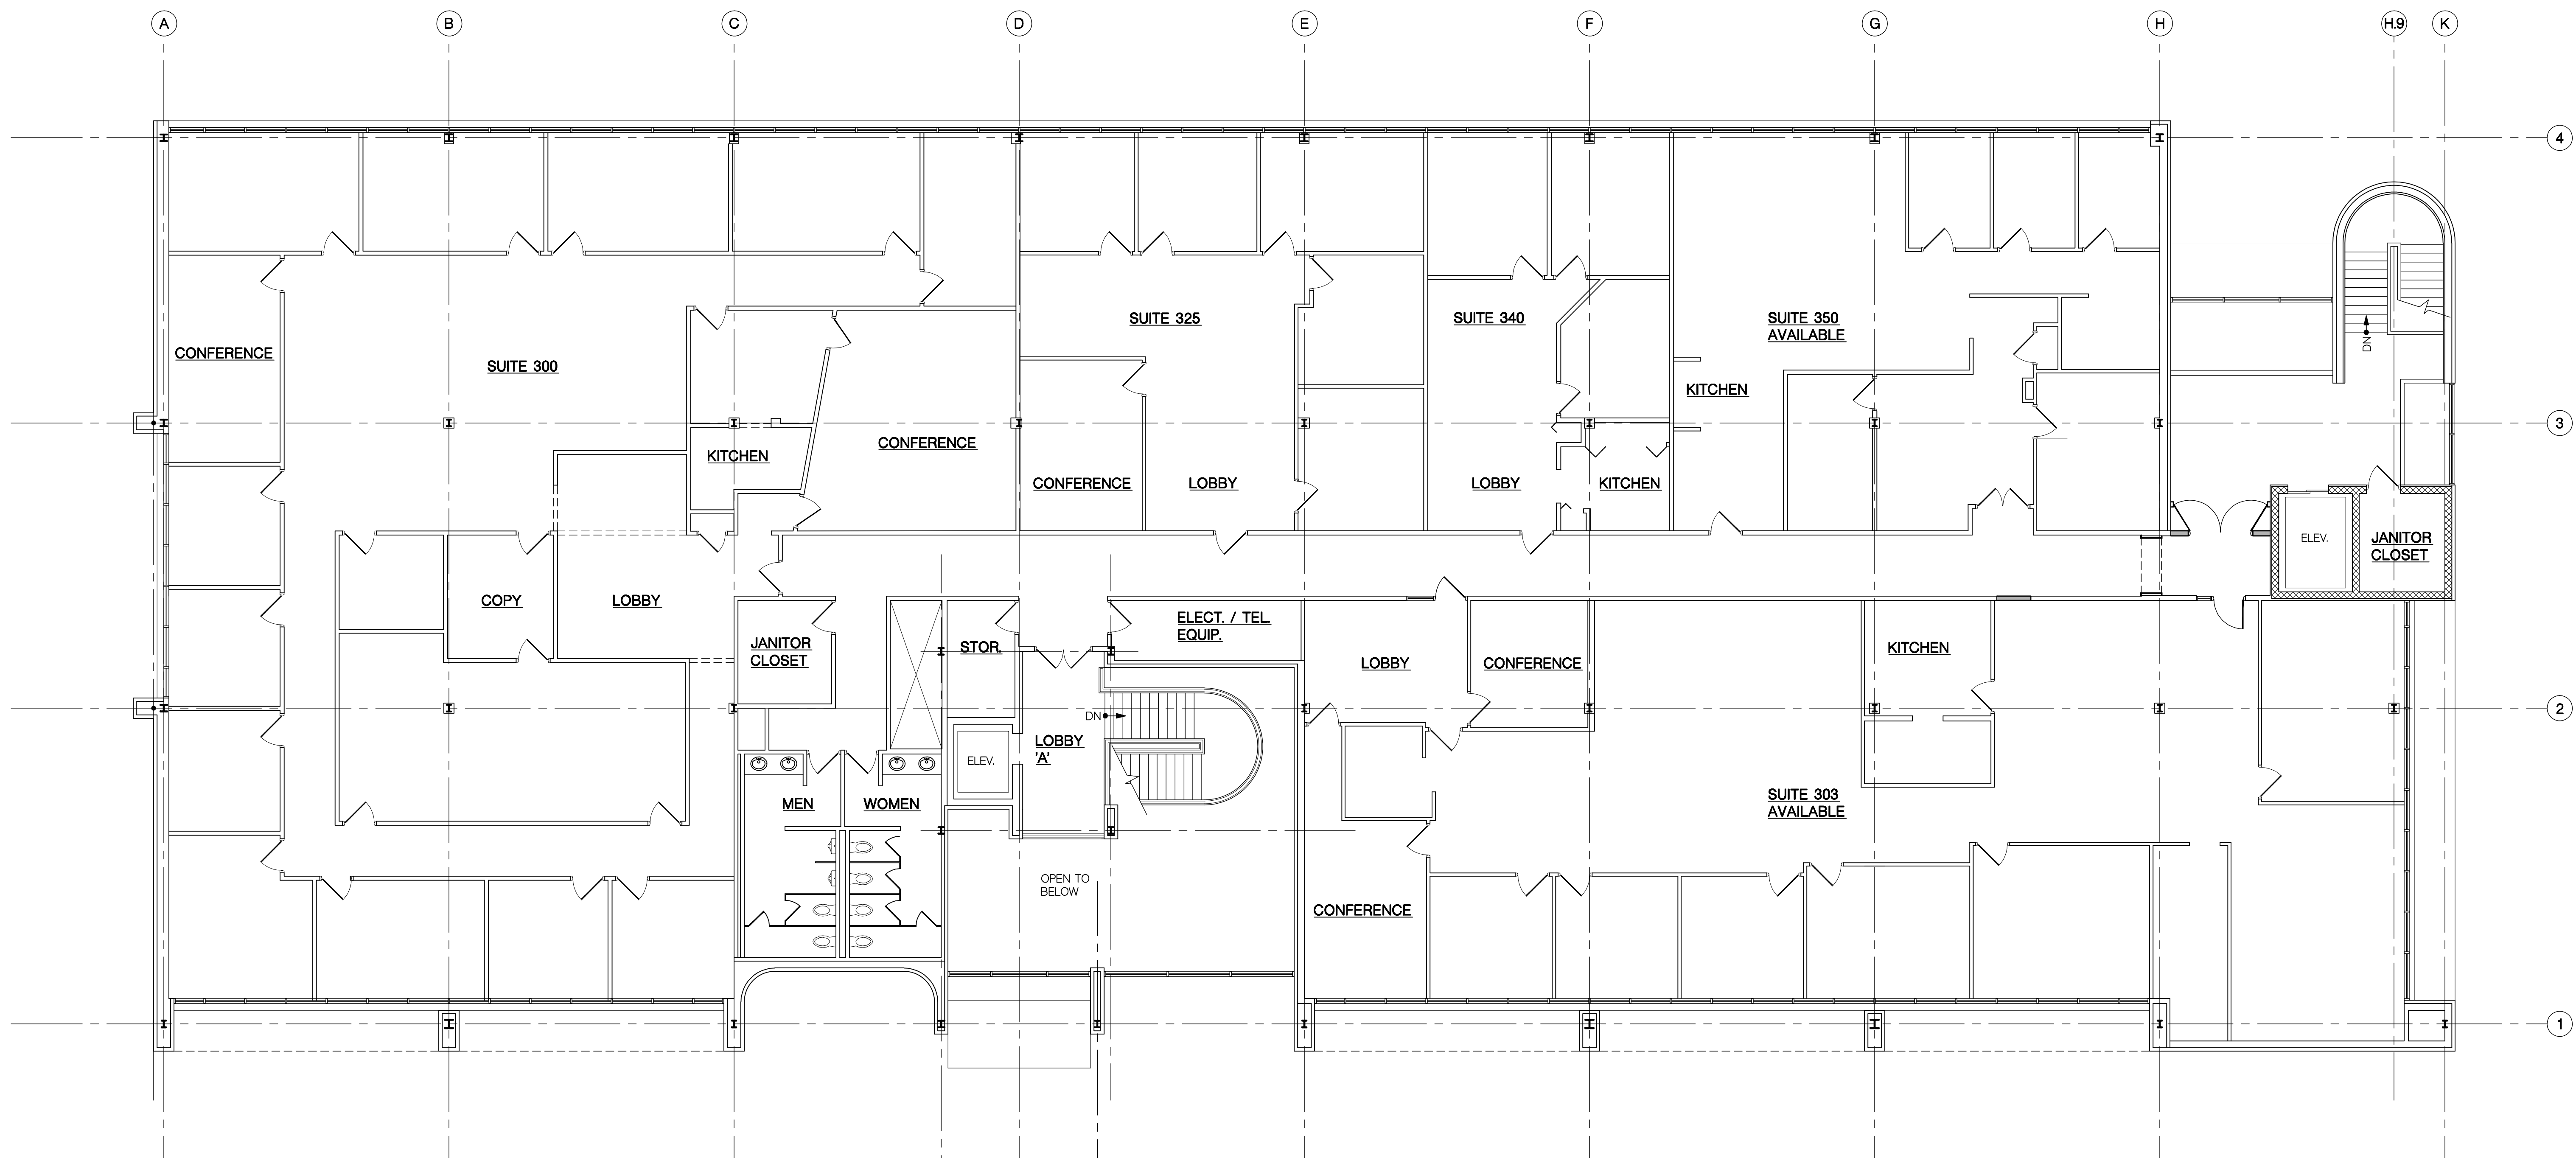

THIRD FLOOR PLAN
SCALE: 1/8" = 1'-0"