

Planning / Architecture / Landscape Architecture
Urban Design / Civil Engineering / Environmental Services
64 Pleasant Street, Watertown, Massachusetts 02172
617/926 3300 Telex 92/2471

1. ALL EXPOSED STEEL SURFACES IN STAIRS TO BE PAINTED.


REVISIONS:

Glastonbury, Connecticut


Stairs, Elevator, and Details

Approved By
Project No. 5649


DWG. NO. **A6-1**

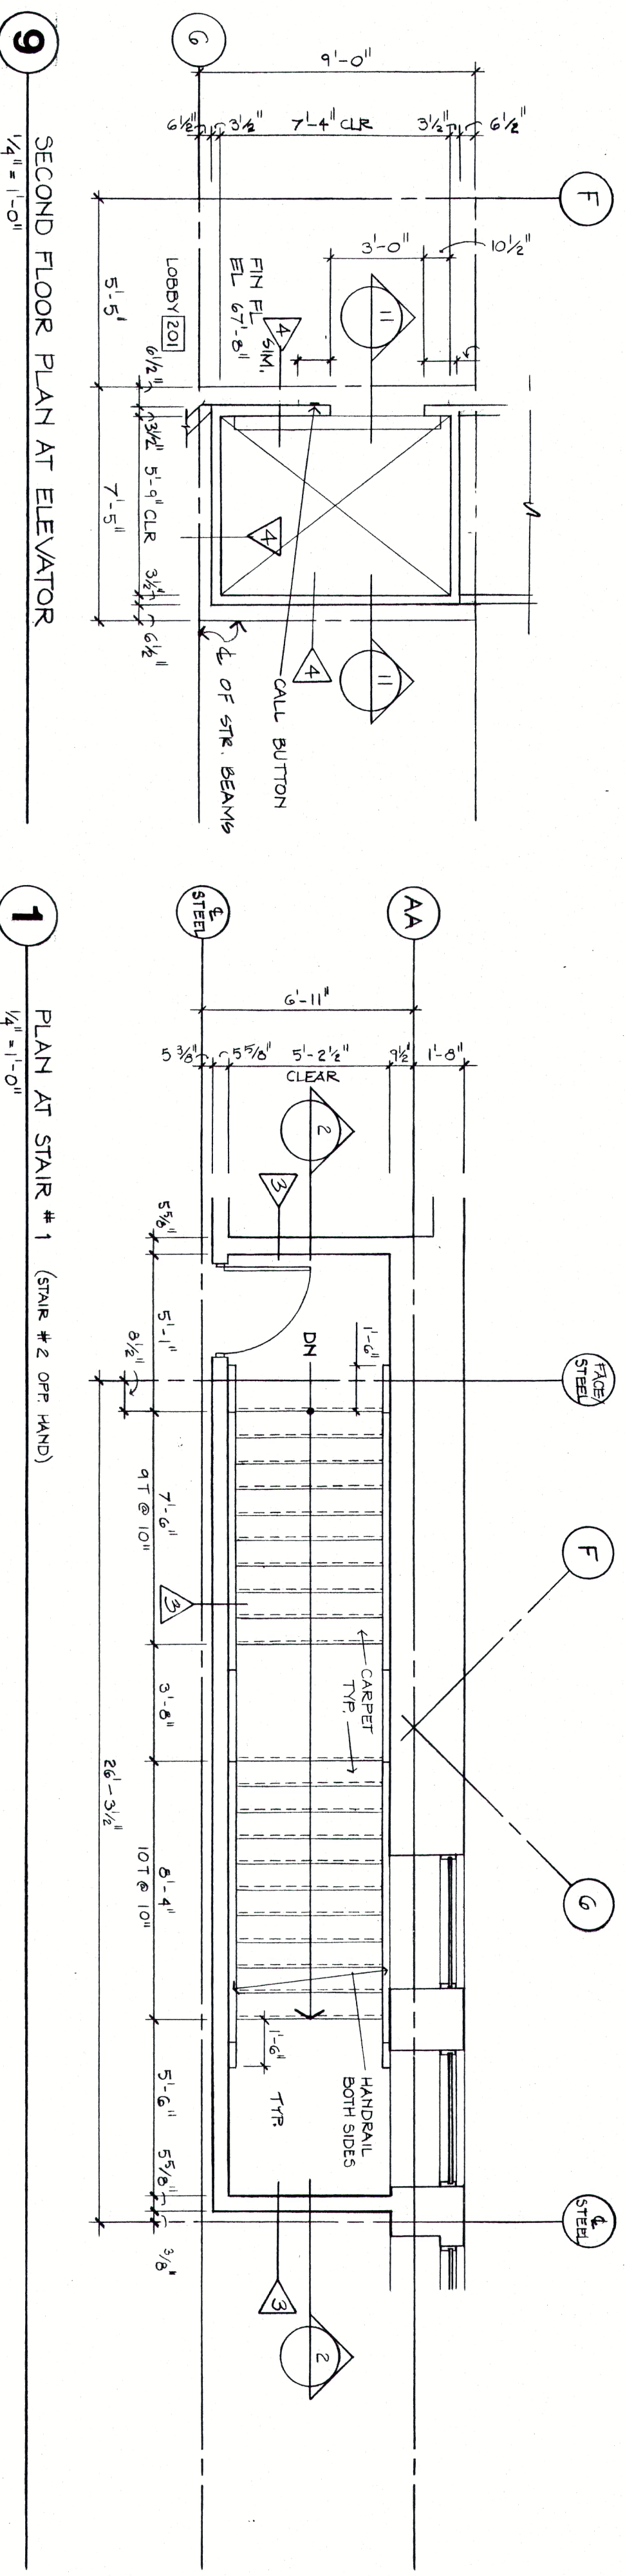


9 SECOND FLOOR PLAN AT ELEVATOR
 $\frac{1}{4}'' = 1'-0''$

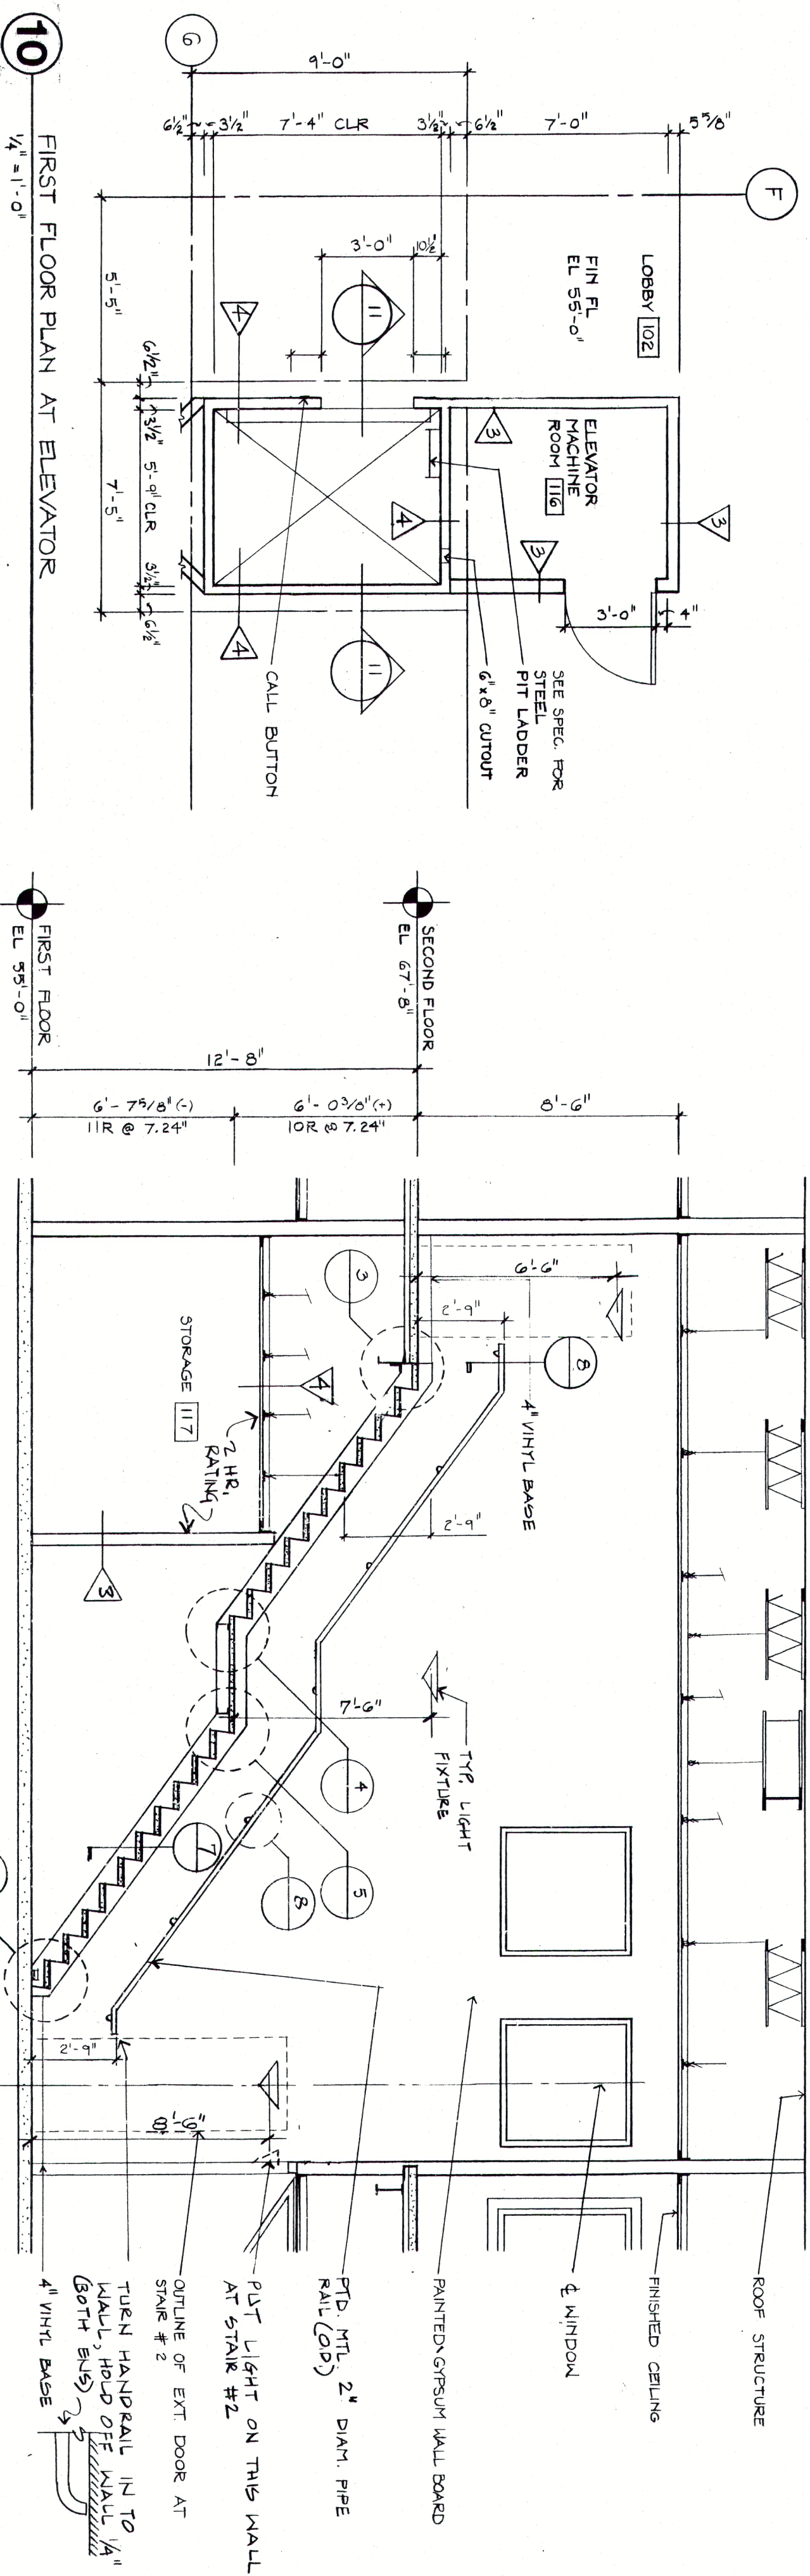


10 FIRST FLOOR PLAN AT ELEVATOR

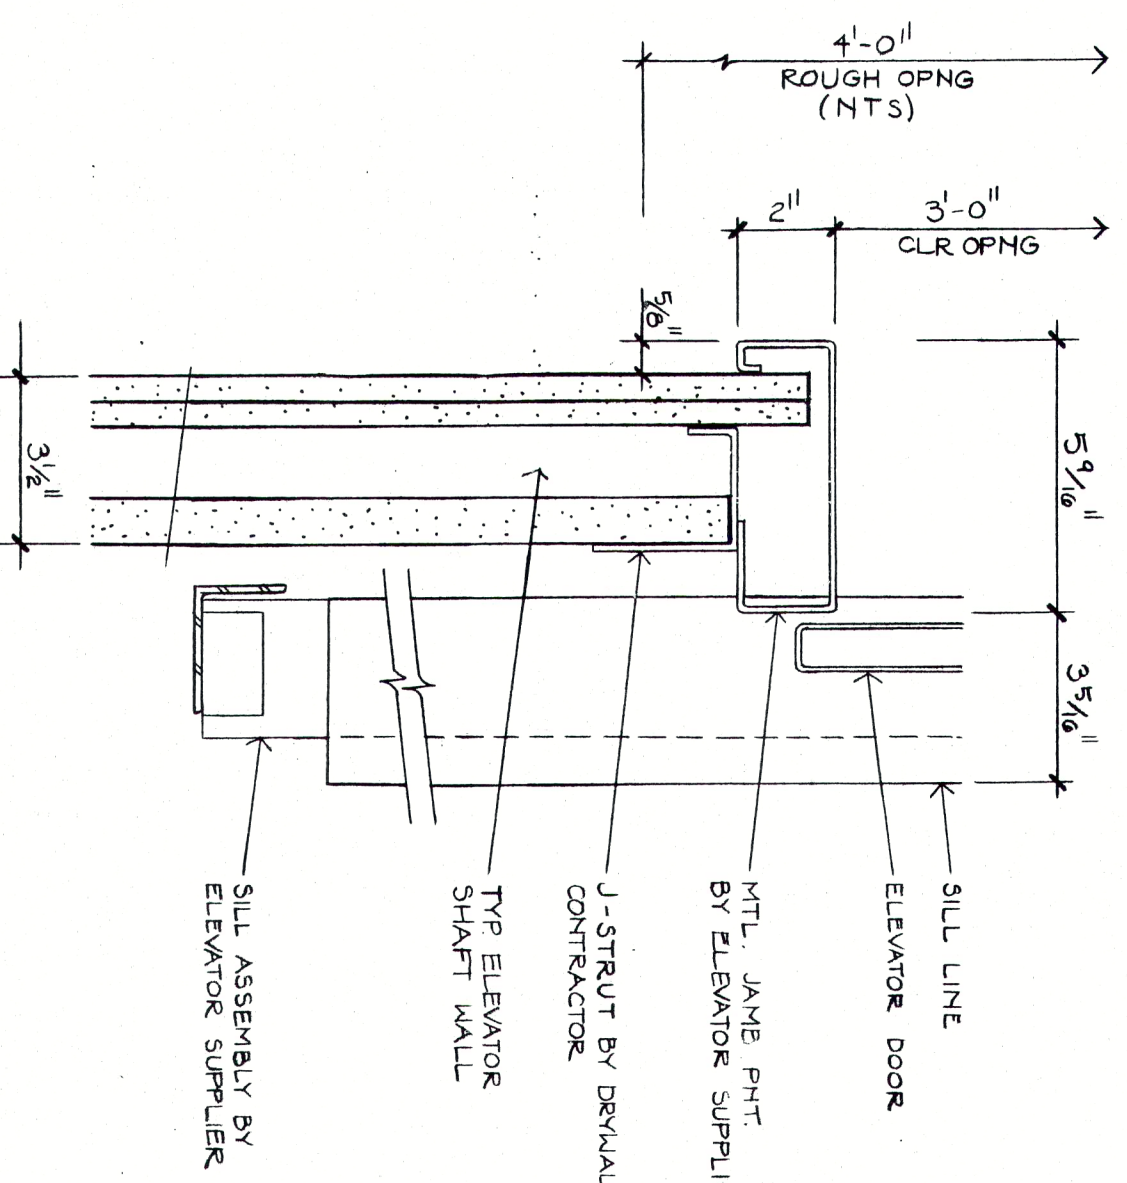


14 JAMB DETAIL AT ELEVATOR (HEAD SIMILAR)
3" - 1'-0"

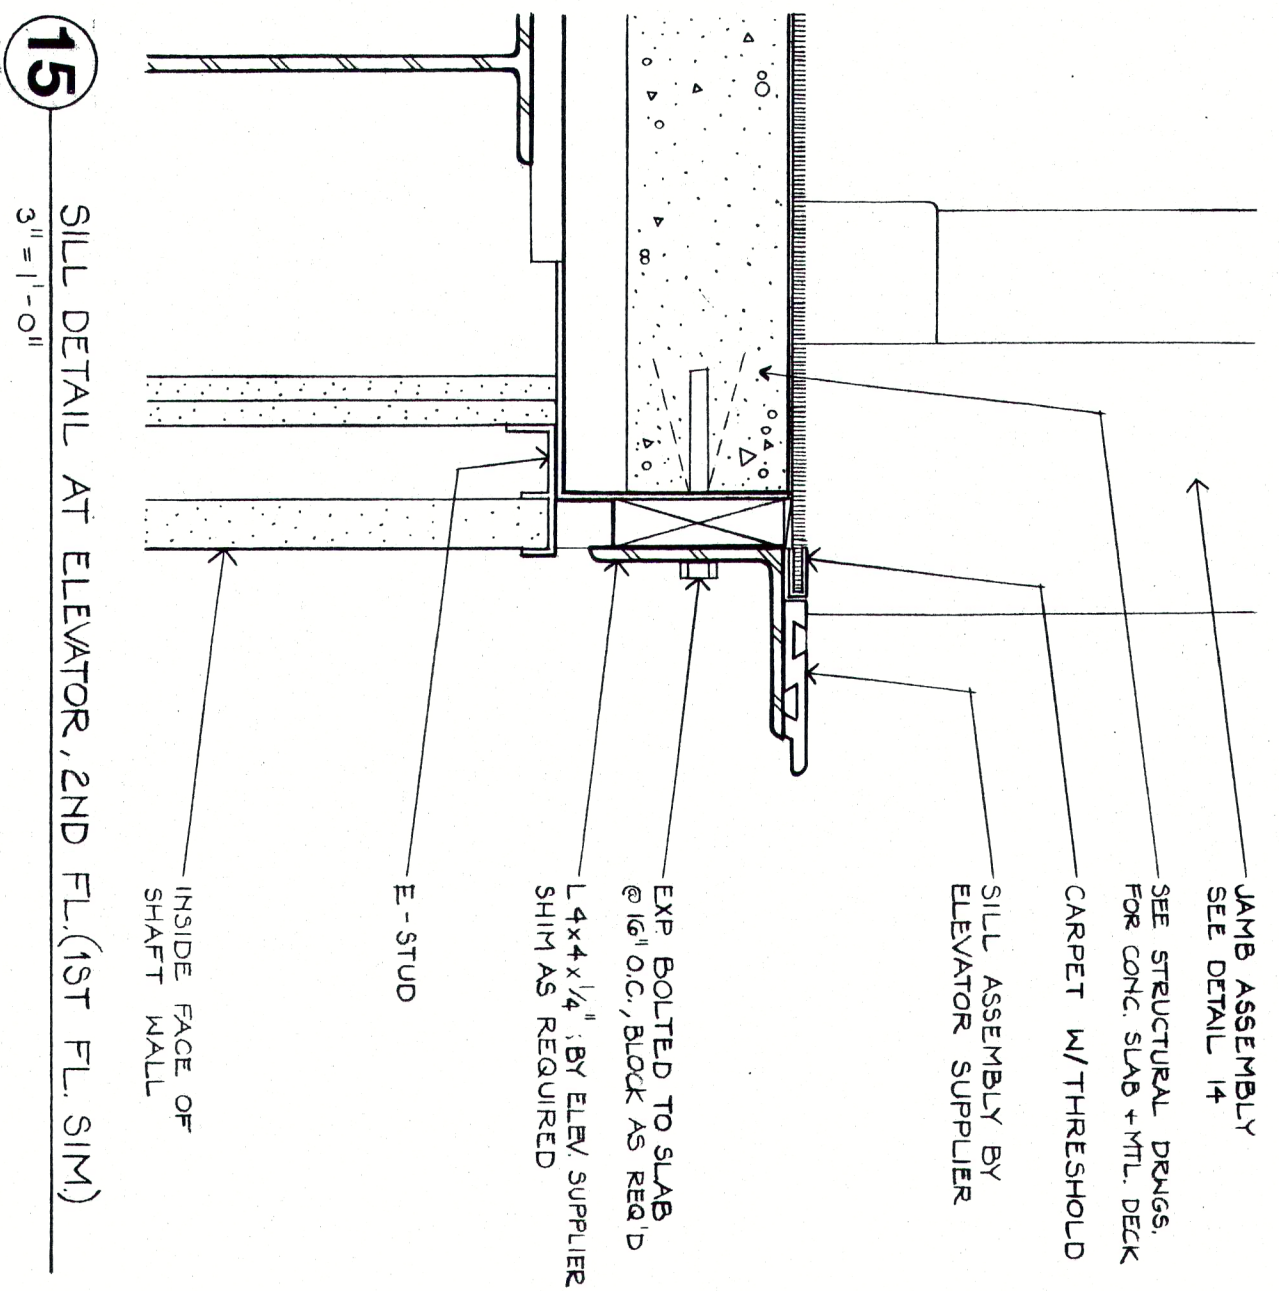


15 SILL DETAIL AT ELEVATOR, 2ND FL. (1ST FL. SIM.)
3" = 1'-0"

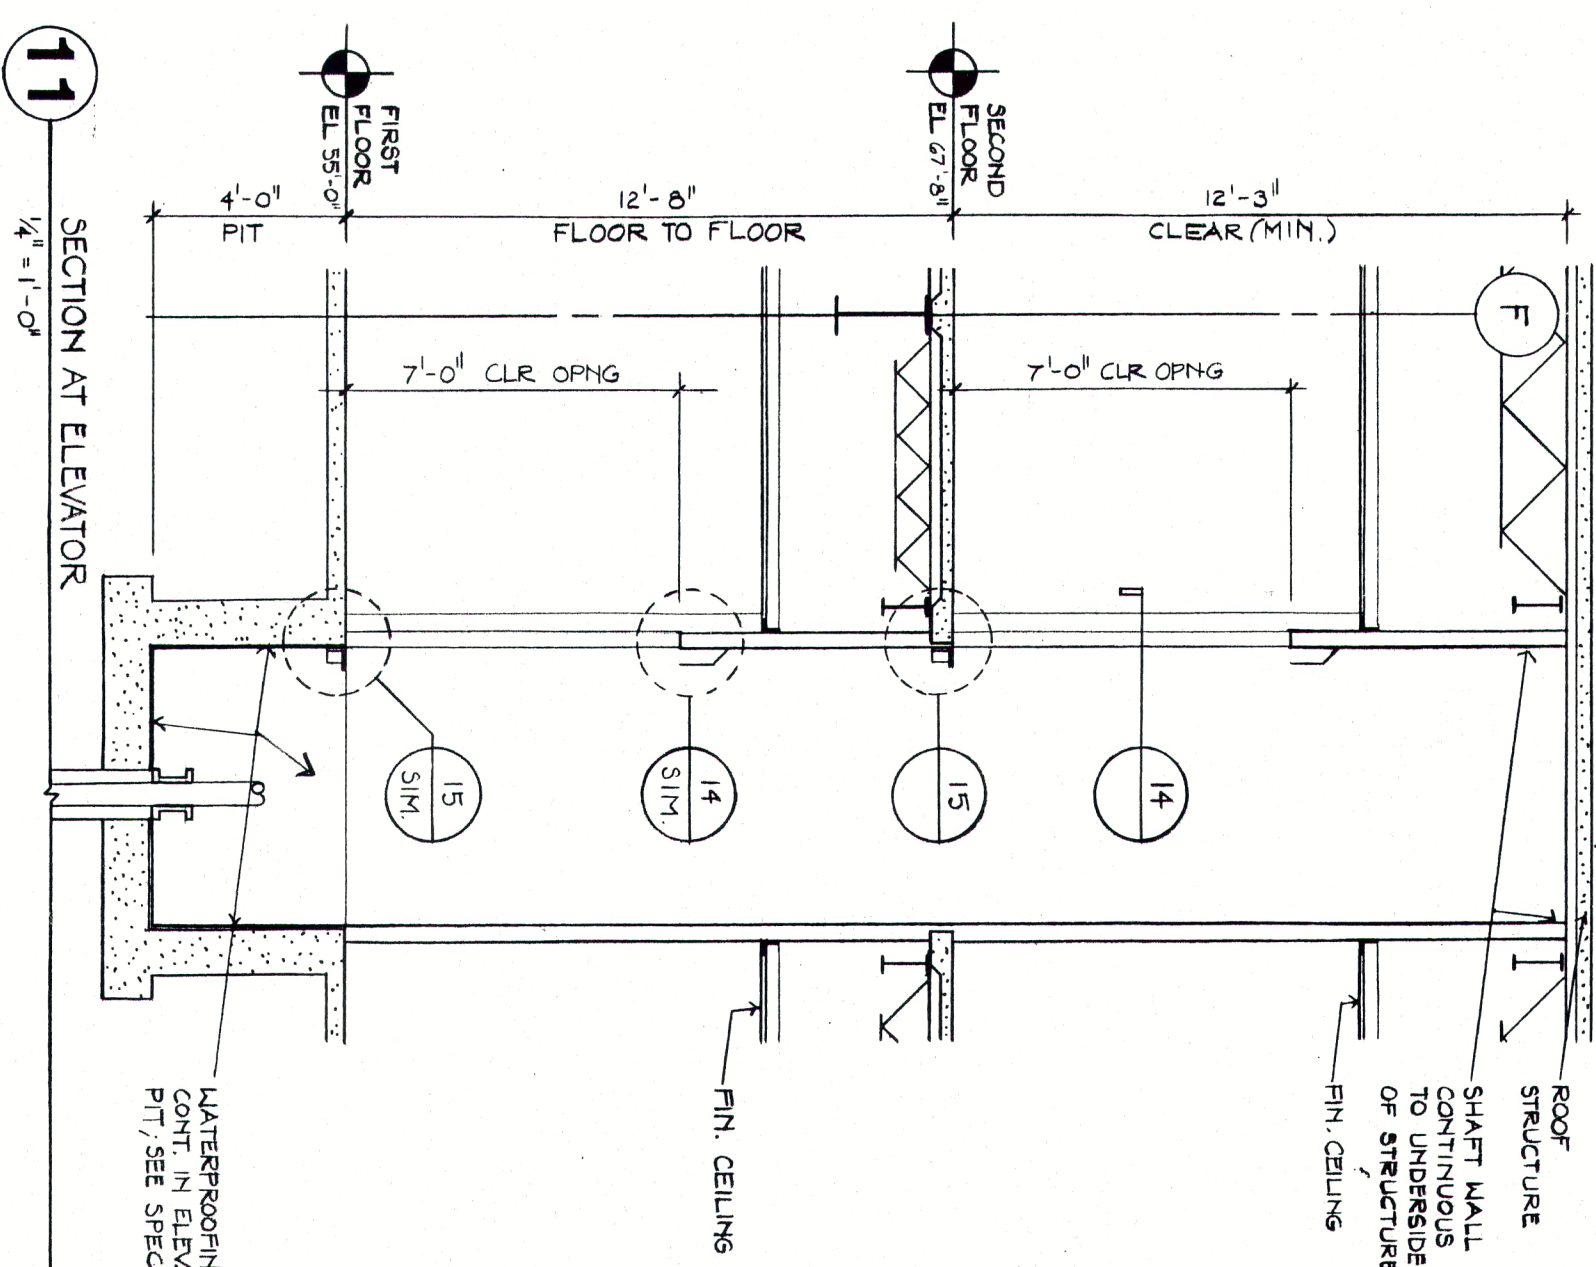

11 SECTION AT ELEVATOR
 $\frac{1}{4}'' = 1' - 0''$

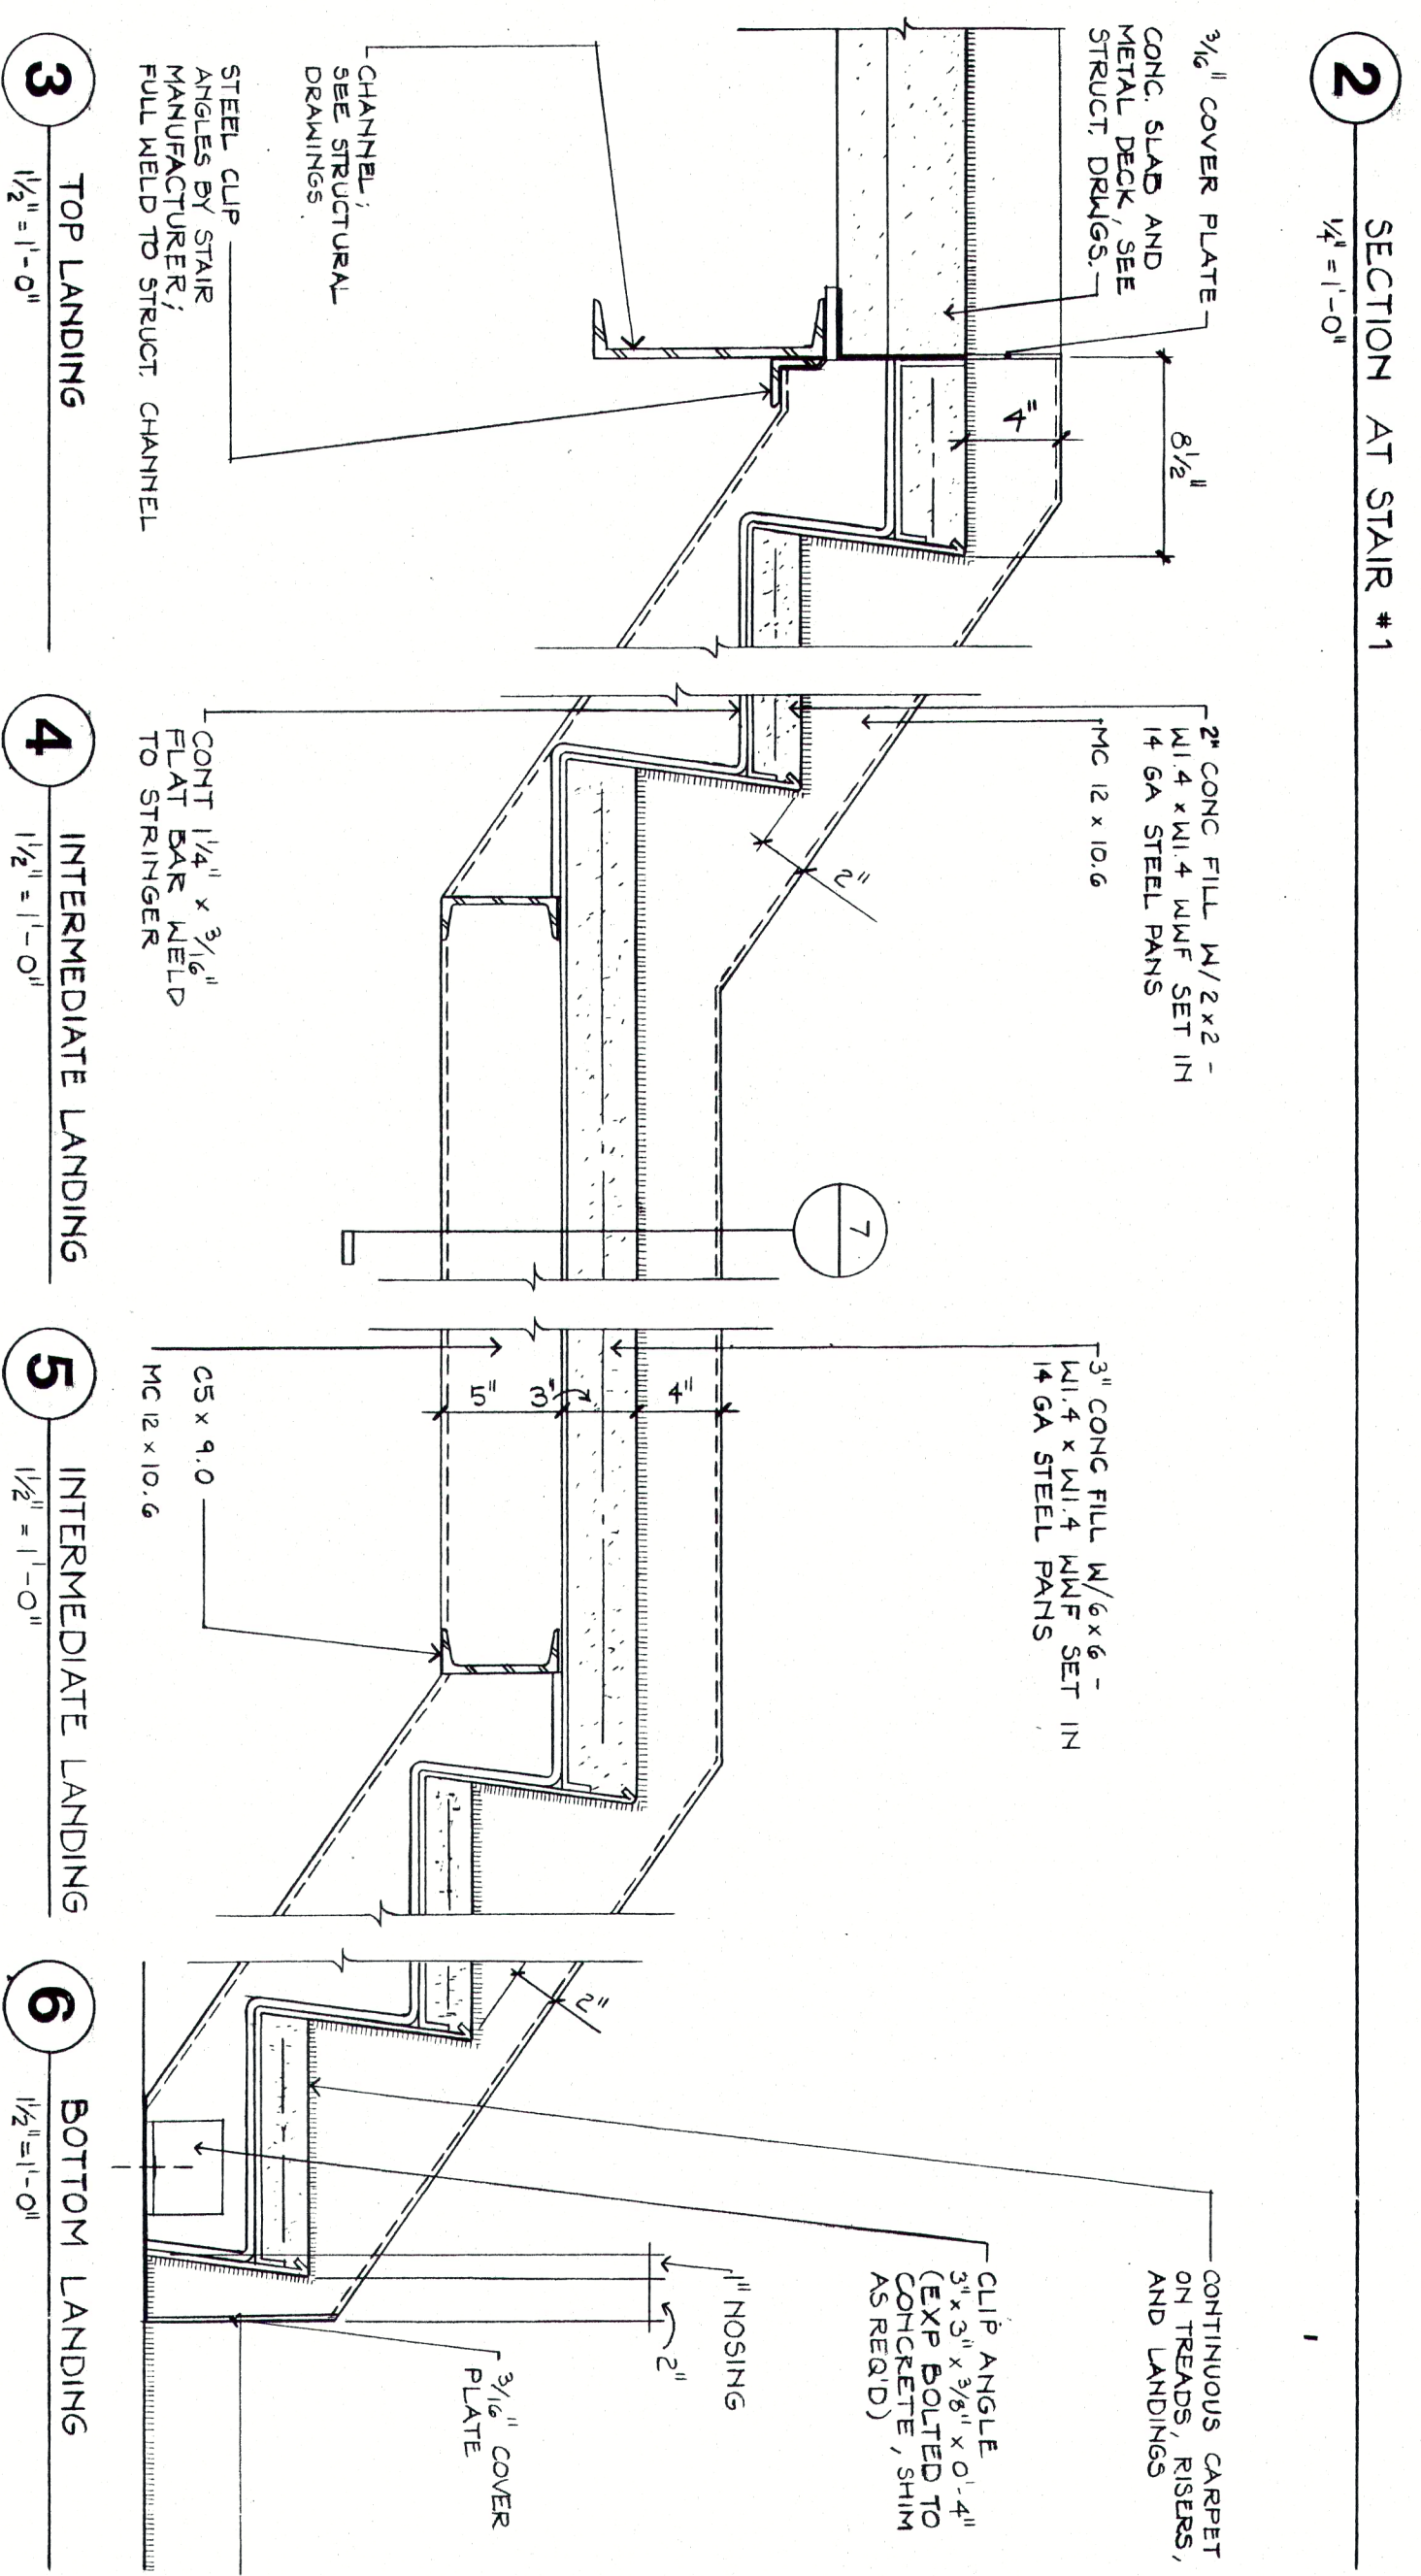

SECTION AT STAIR #1
 $\frac{1}{4}'' = 1'-0''$

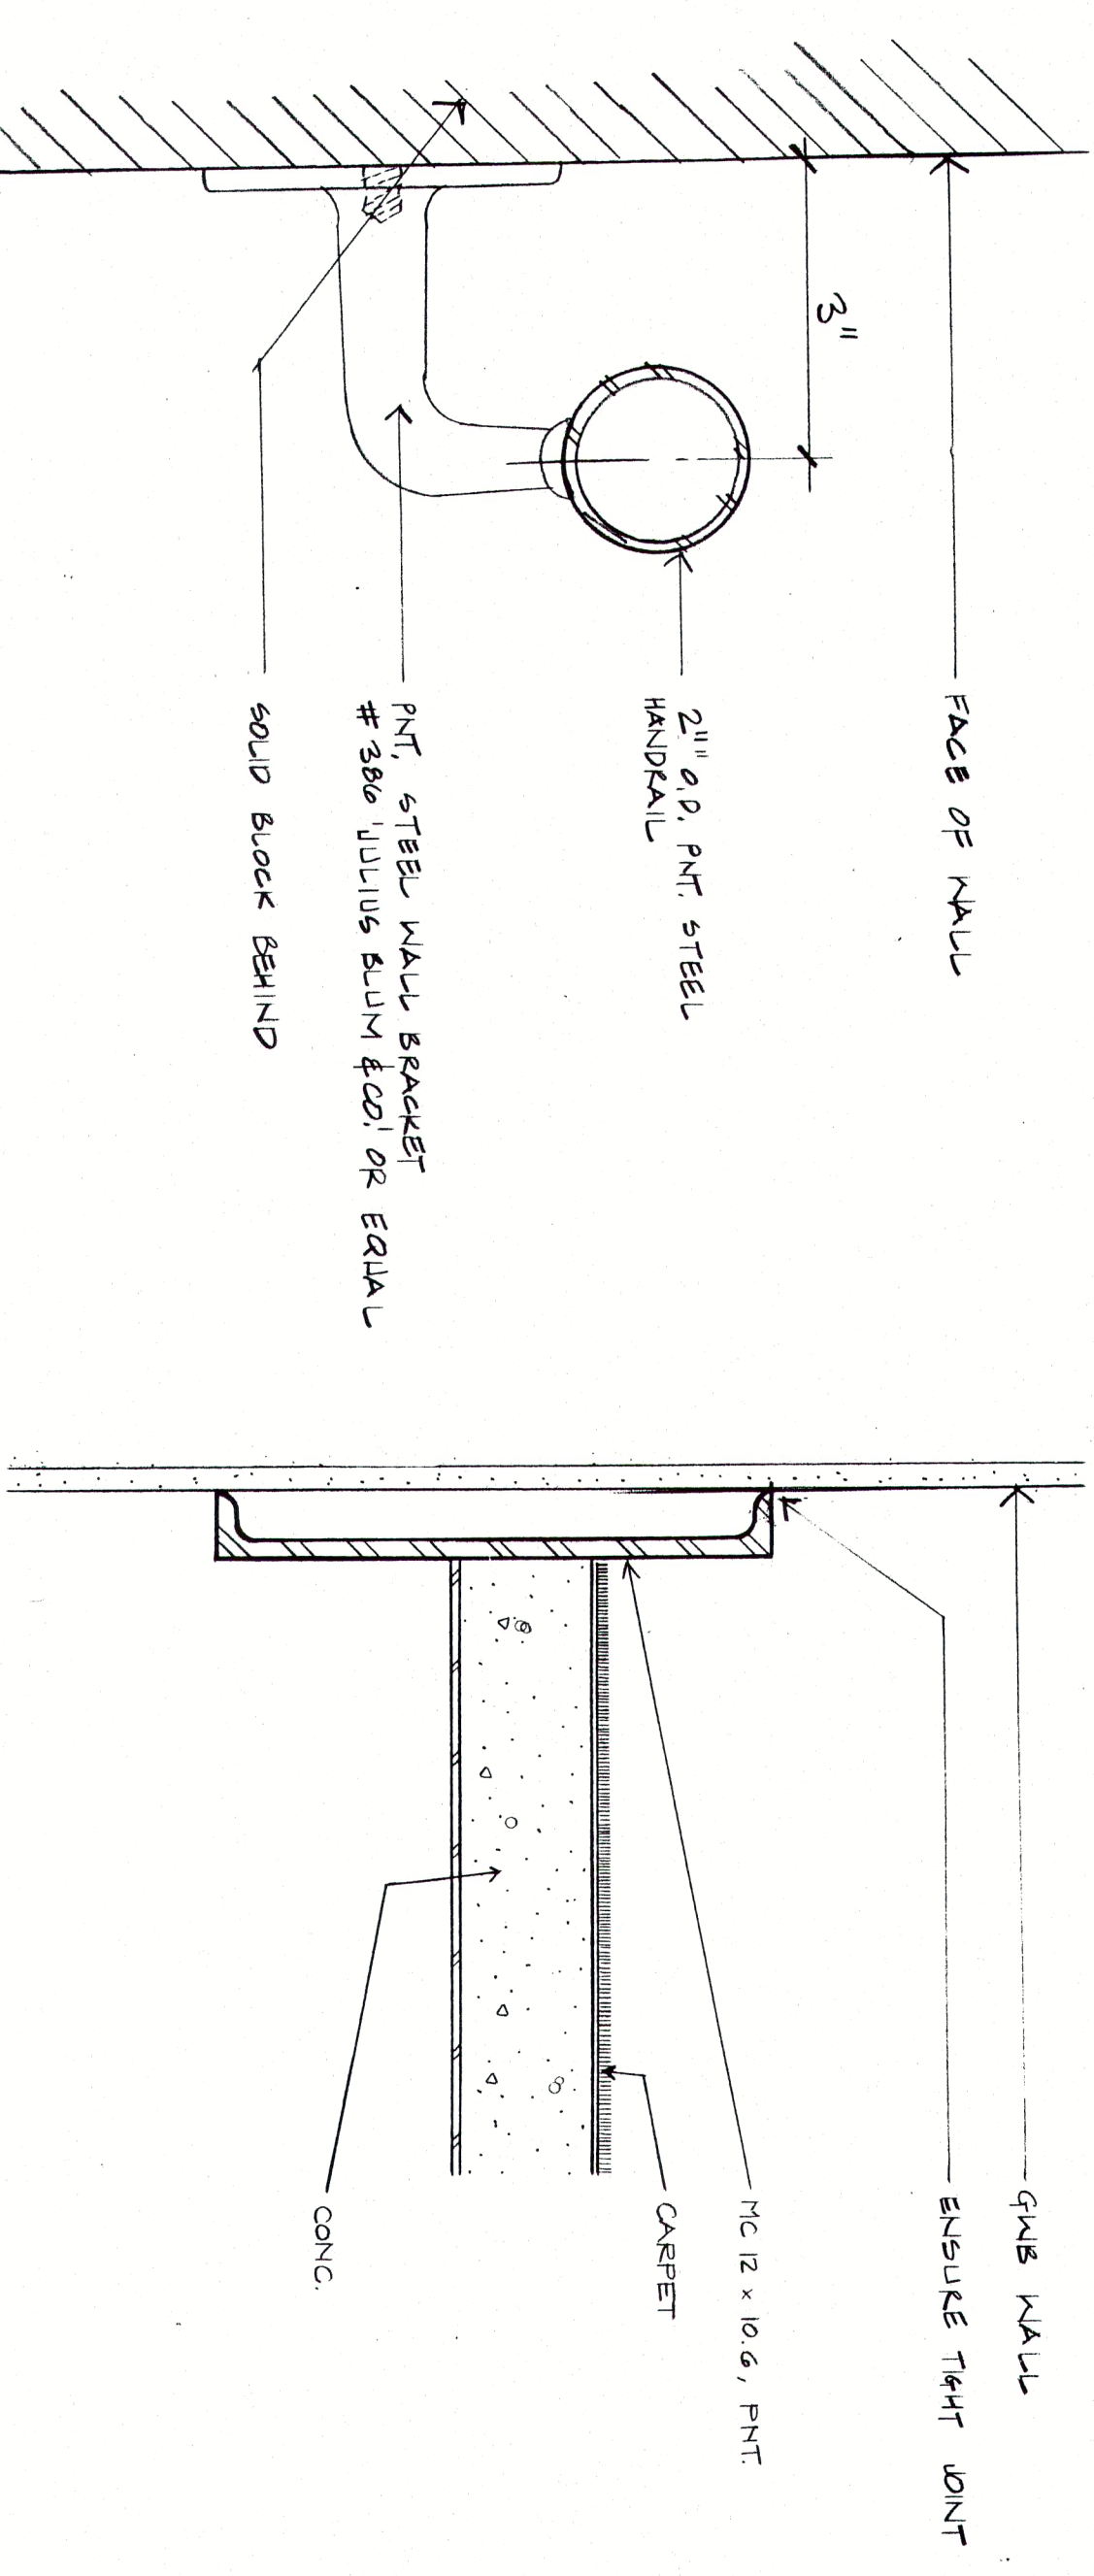

3 TOP LANDING
 $1\frac{1}{2}'' = 1' - 0''$

4 INTERMEDIATE LANDING
 $|1/2\rangle = |1-O\rangle$

5 INTERMEDIATE LANDING
1½" x 1" - O"

6 **BOTTOM LANDING**
1½" = 1'-0"



SECRET