

The accuracy of the information is neither expressly or implicitly warranted and is subject to alteration, additions, and/or withdrawal without further notice




<b>3600-20 West 80<sup>th</sup> Lane Merrillville Indiana</b>		SIZE	FSCM NO	DWG NO	REV
DRAWN	Just Floorplans Inc - Chicago	SCALE	1/8" = 1'-0"	SHEET	4 OF 23
ISSUED					





**EXHIBIT A**  
**FLOOR PLAN**

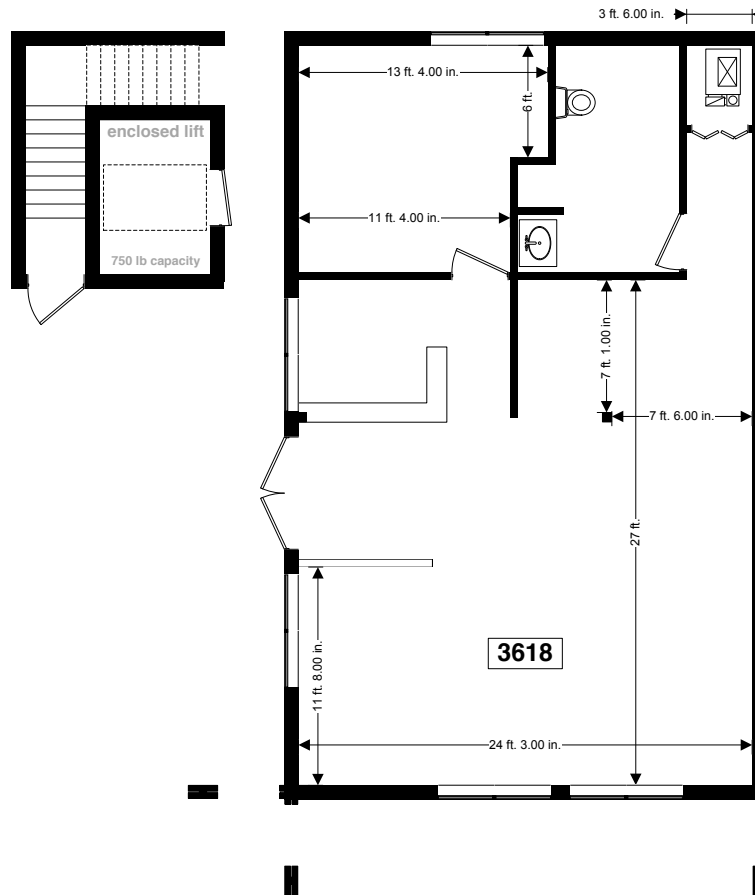

<b>3600-20 West 80<sup>th</sup> Lane Merrillville Indiana</b>		SIZE	FSCM NO	DWG NO	REV
DRAWN	Just Floorplans Inc - Chicago				
ISSUED		SCALE	1/8" = 1'-0"	SHEET	5 OF 23

