


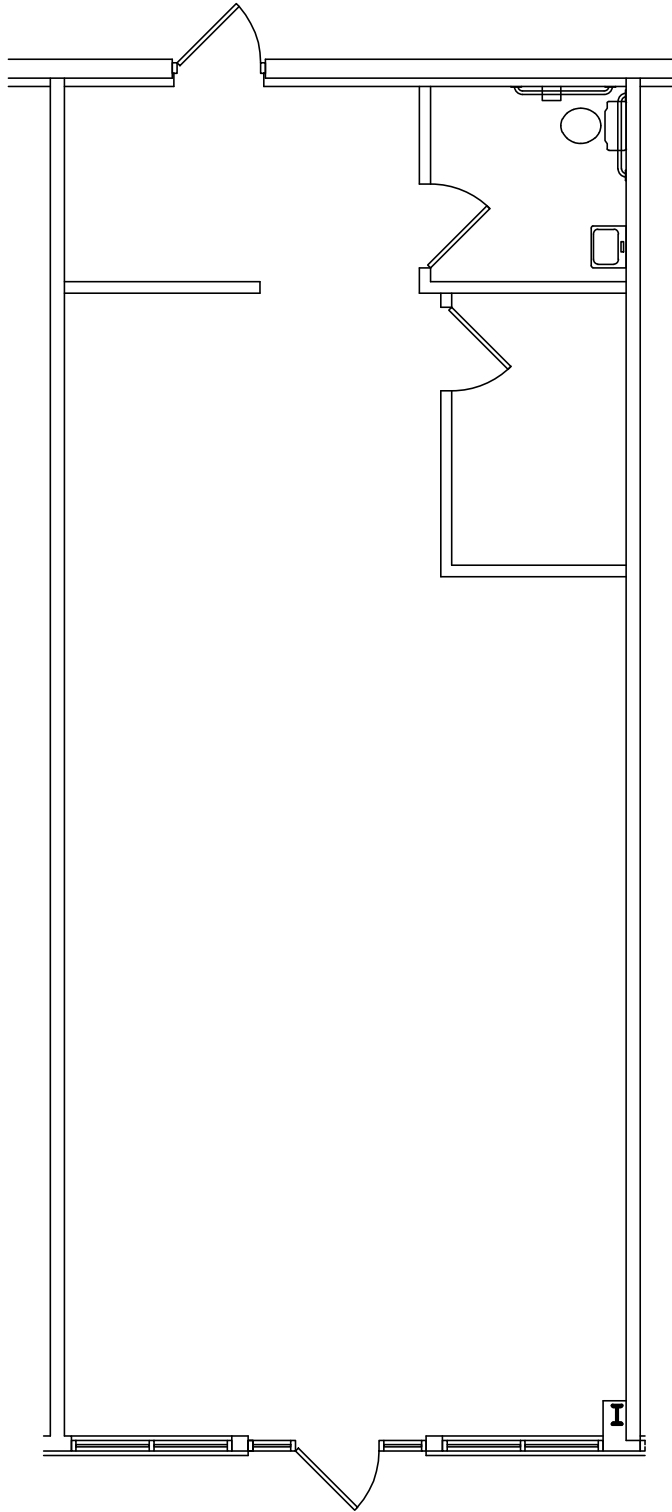

FLOOR PLAN

SCALE: N.T.S.

BUILDING 83

4928 LOUISE DRIVE
MECHANICSBURG, PA
SUITE 103