


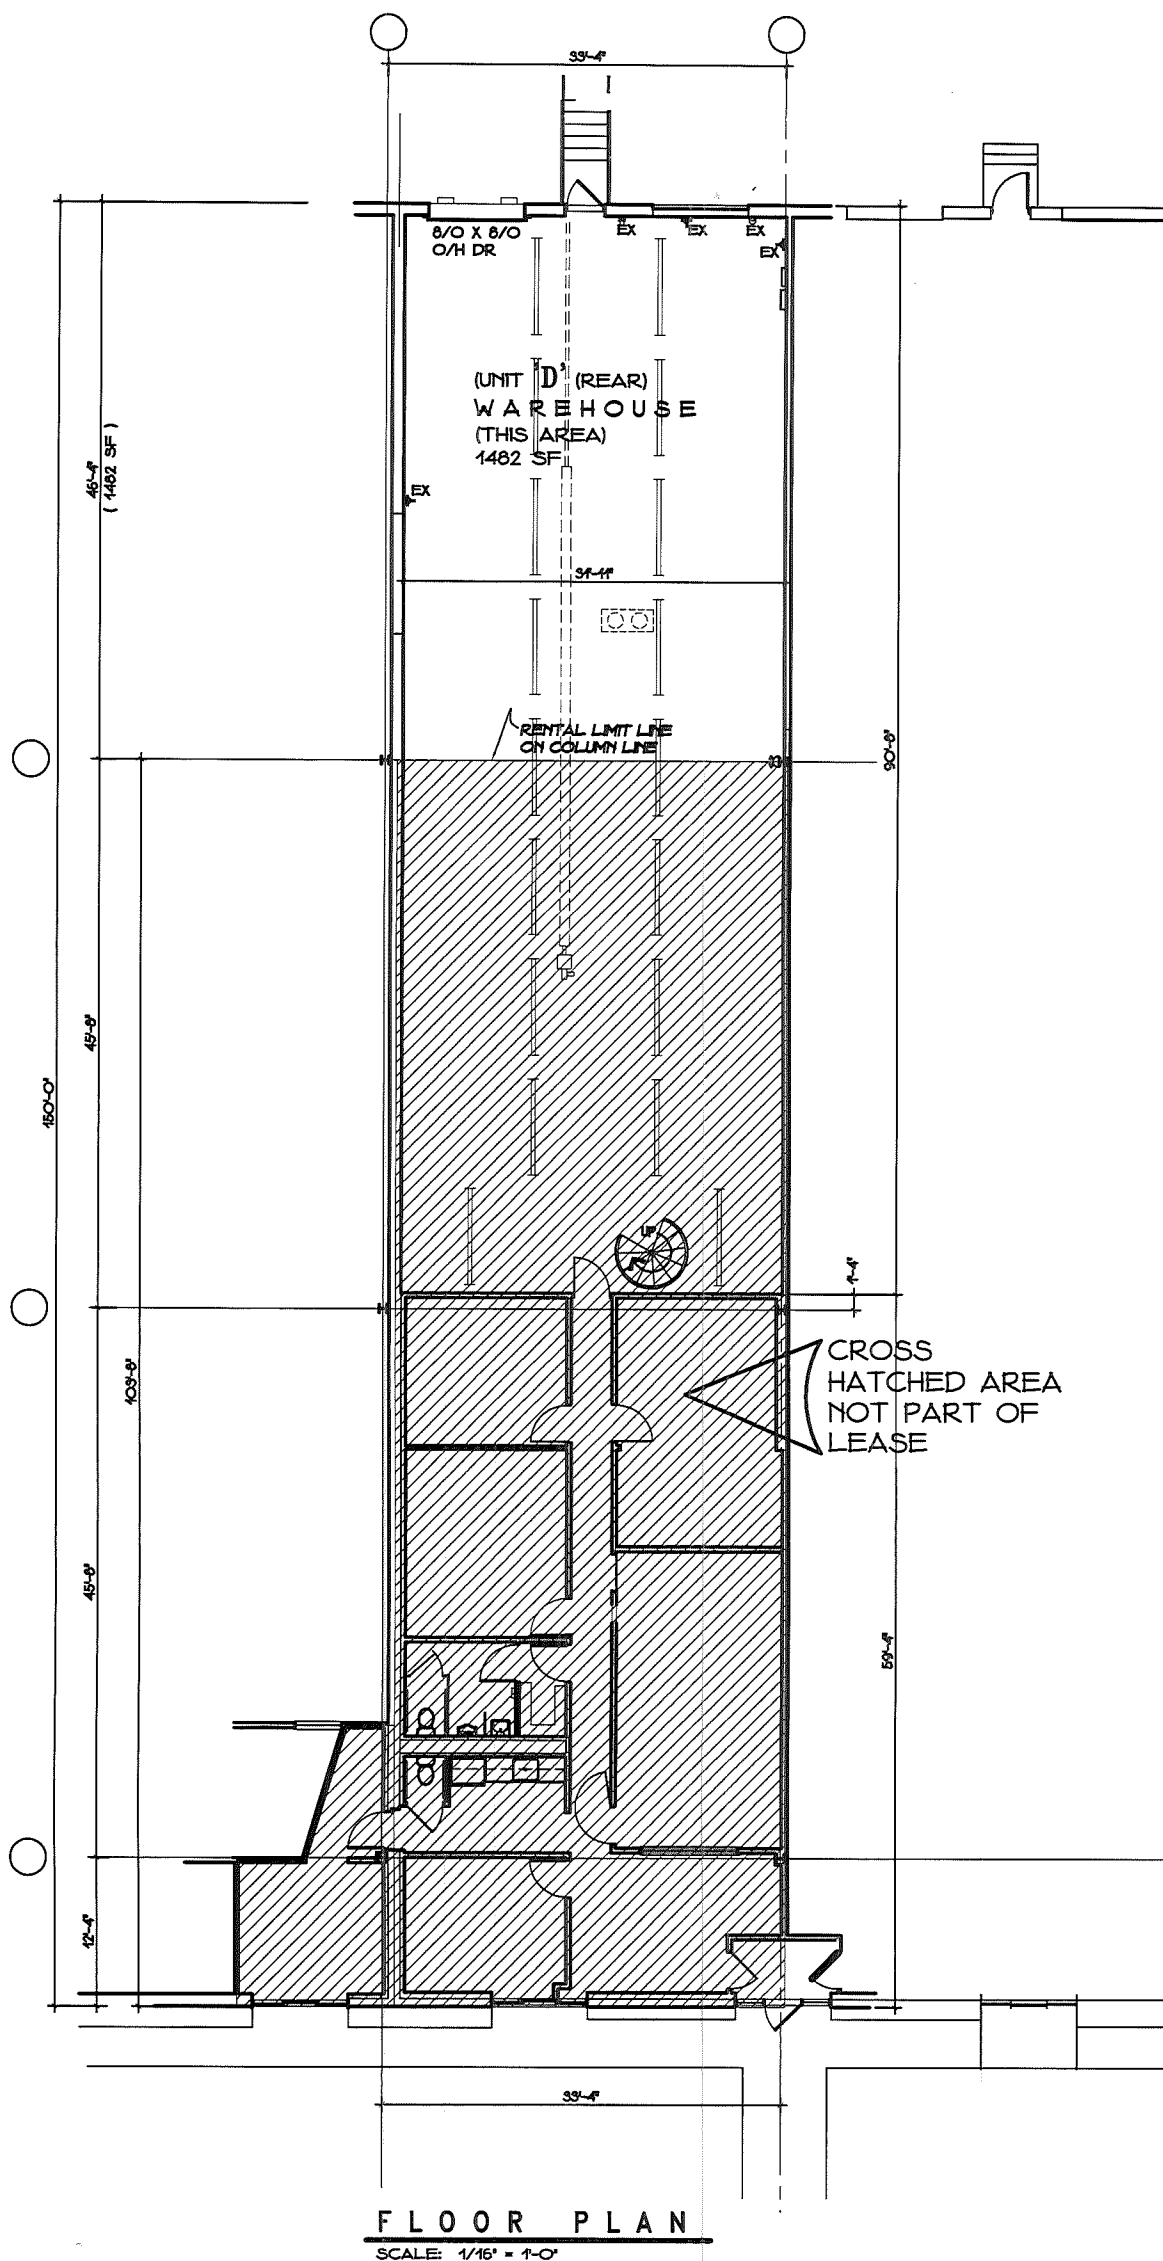

BERGEY ROAD
INDUSTRIAL ASSOC.
2880 BERGEY ROAD
HATFIELD, PA. 19440
215-996-1234

UNIT: 'D'
(REAR)
FLOOR PLAN

Project

Date

02/25/2013

Scale

1/16"=1'-0"

Sheet

1 OF: 1