


/Users/tbs Shelton/Cloud Drive (Archive)/Documents/Projects/Live Oak Office/Archicad File/Live Oak Office.pln

SHELTON ARCHITECTURE-DALLAS
4325 POMONA RD.
DALLAS, TX 75209
214-934-9791
LINDSAY@SHELTONARCHITECTURE.COM

MEP
KO DESIGN
1327 W MAIN ST. SUITE 7
TOMBALL, TX 77375
832-643-0368

STRUCTURAL
EIKON CONSULTANT GROUP
1405 W CHAPMAN DR.
SANGER, TX 76266
940-458-7503

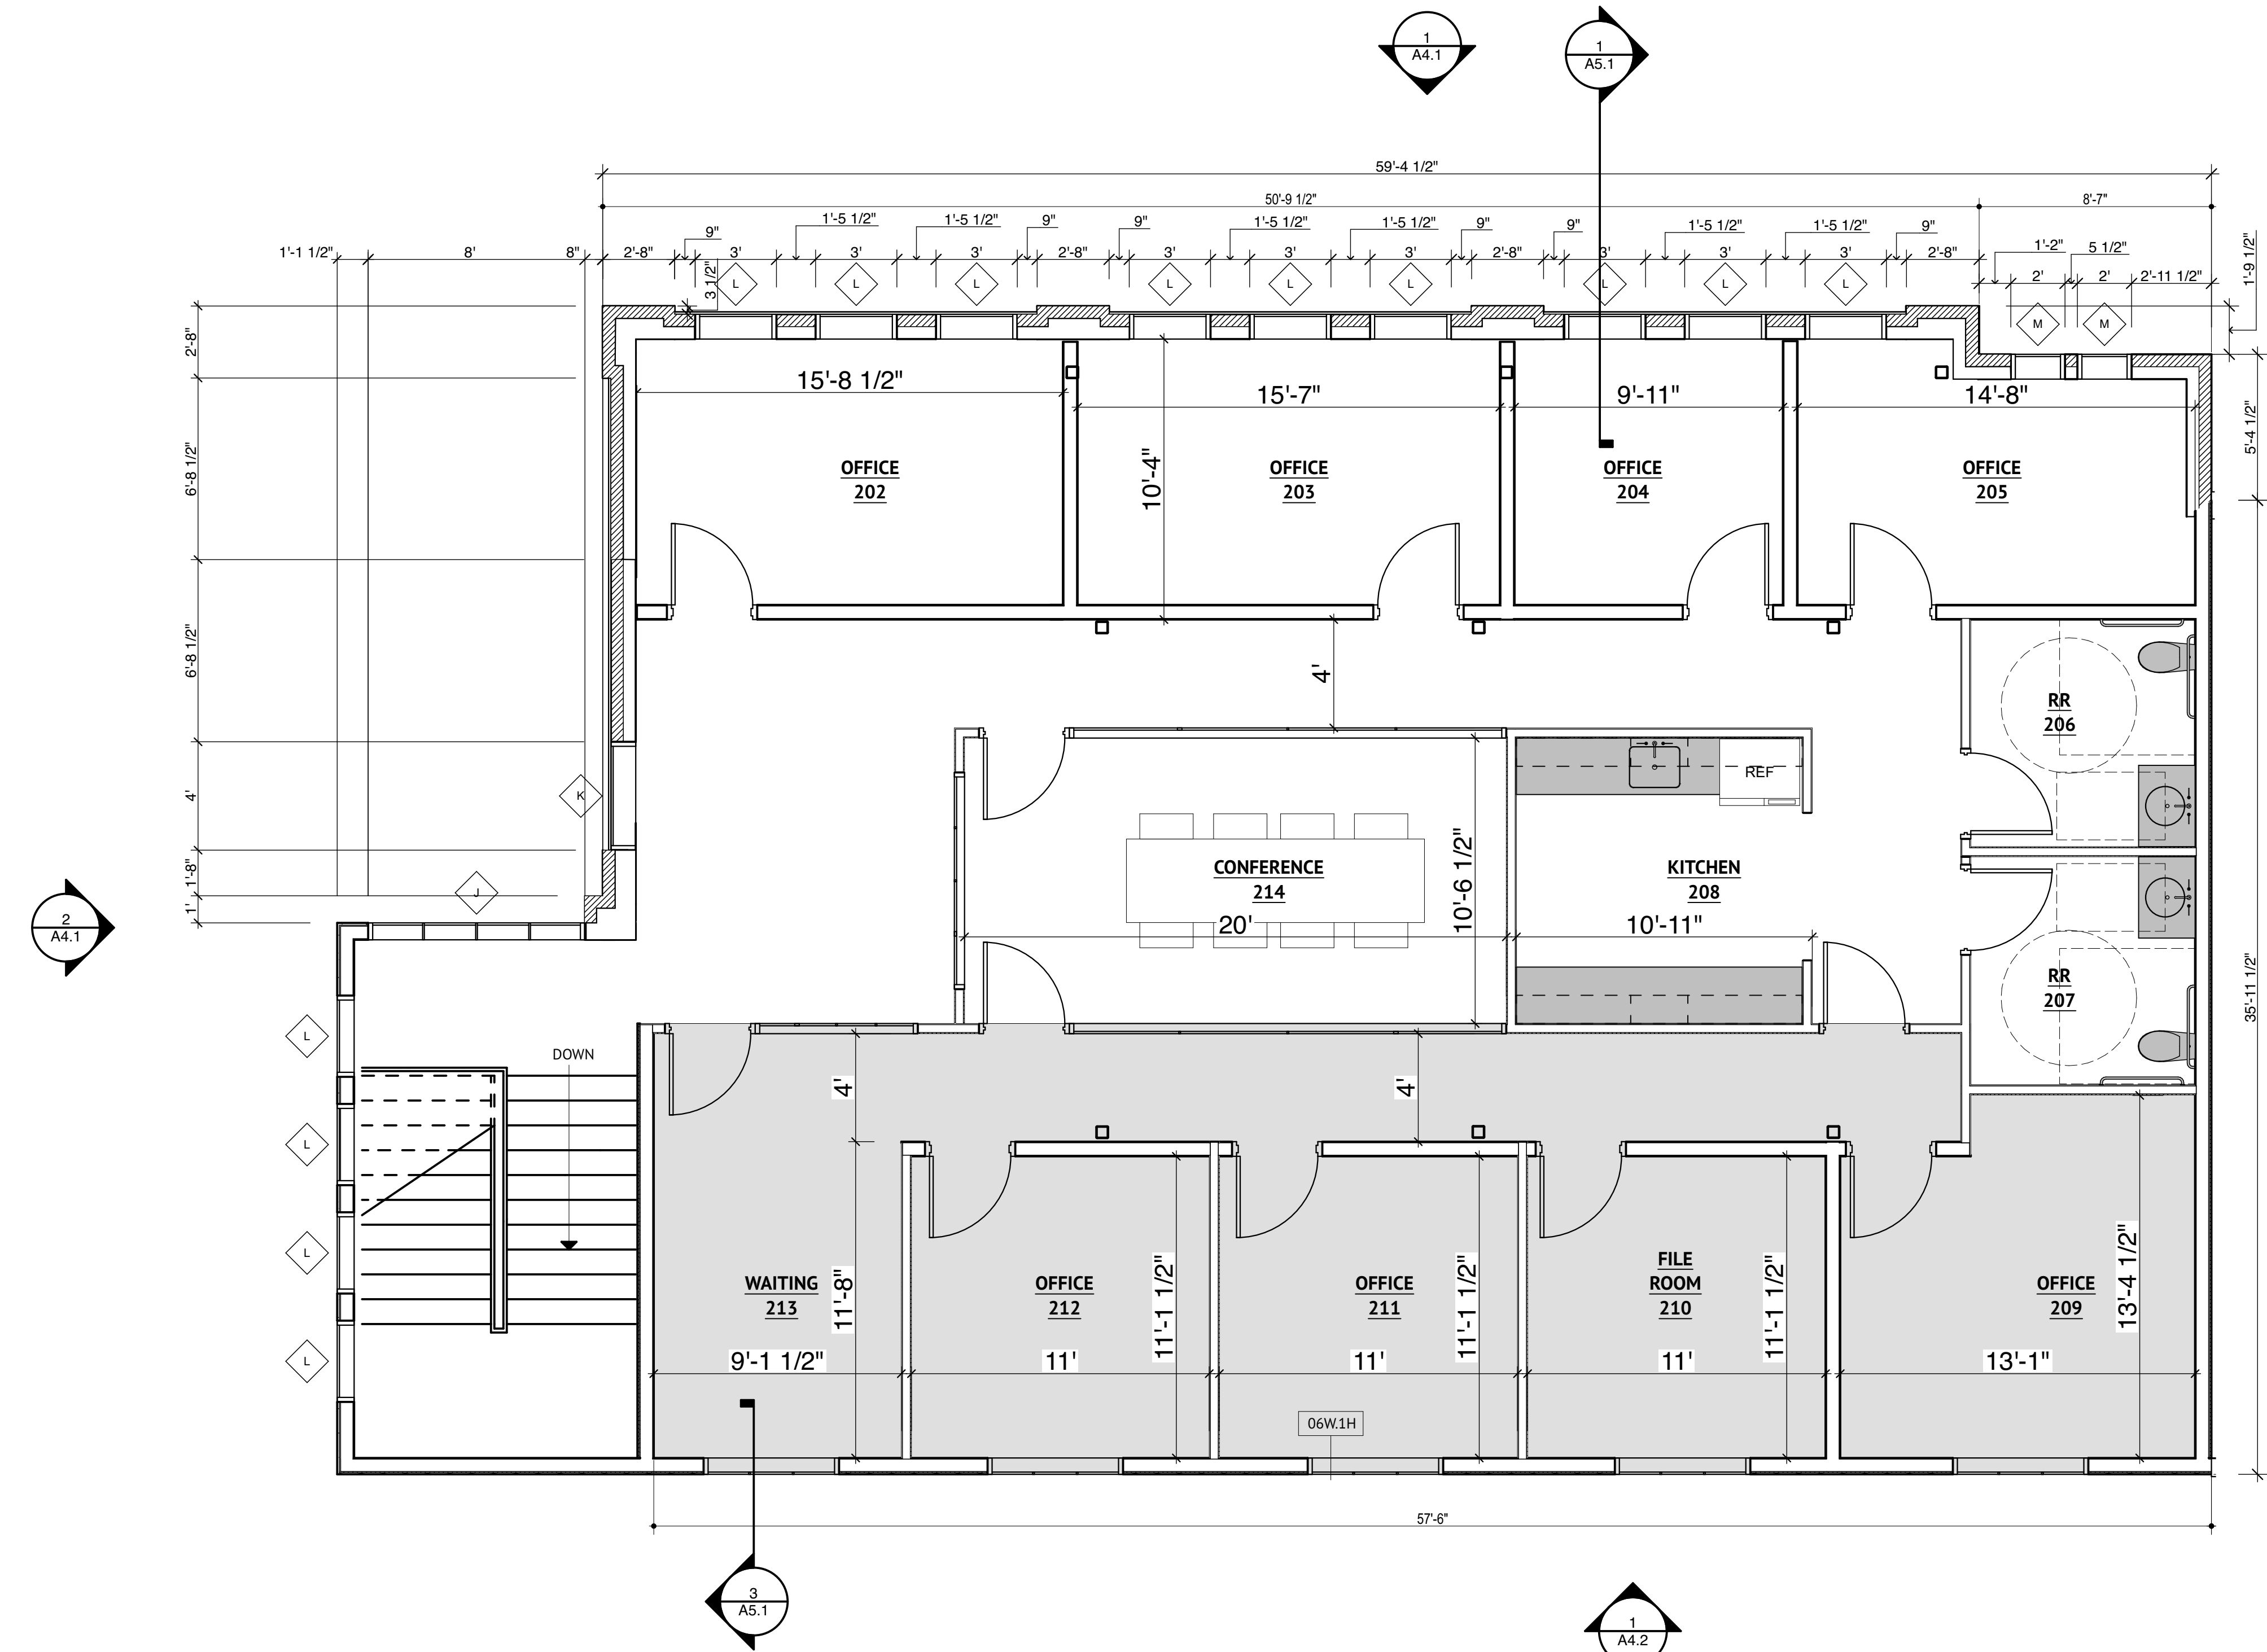

1 SECOND FLOOR - FLOOR PLAN
SCALE: 1/4" = 1'-0"

FLOOR PLAN - 2ND FLOOR

LIVE OAK OFFICE BUILDING

6130 La Vista
Dallas, TX

CITY COMMENTS	1
02.06.2020	
VE REVISIONS	2
05.29.2020	
CITY COMMENTS	3
09.28.2020	