

[illegible]

AS NOTED

ct No: 23-13947

Date: 08-28-2024

Purpose:
GESS SET


W/n:	Checked:
------	----------

Sheet Title:

BLDG. FLOOR
TRANS- LEVEL 1
OVERALL

Sheet No.

1.0

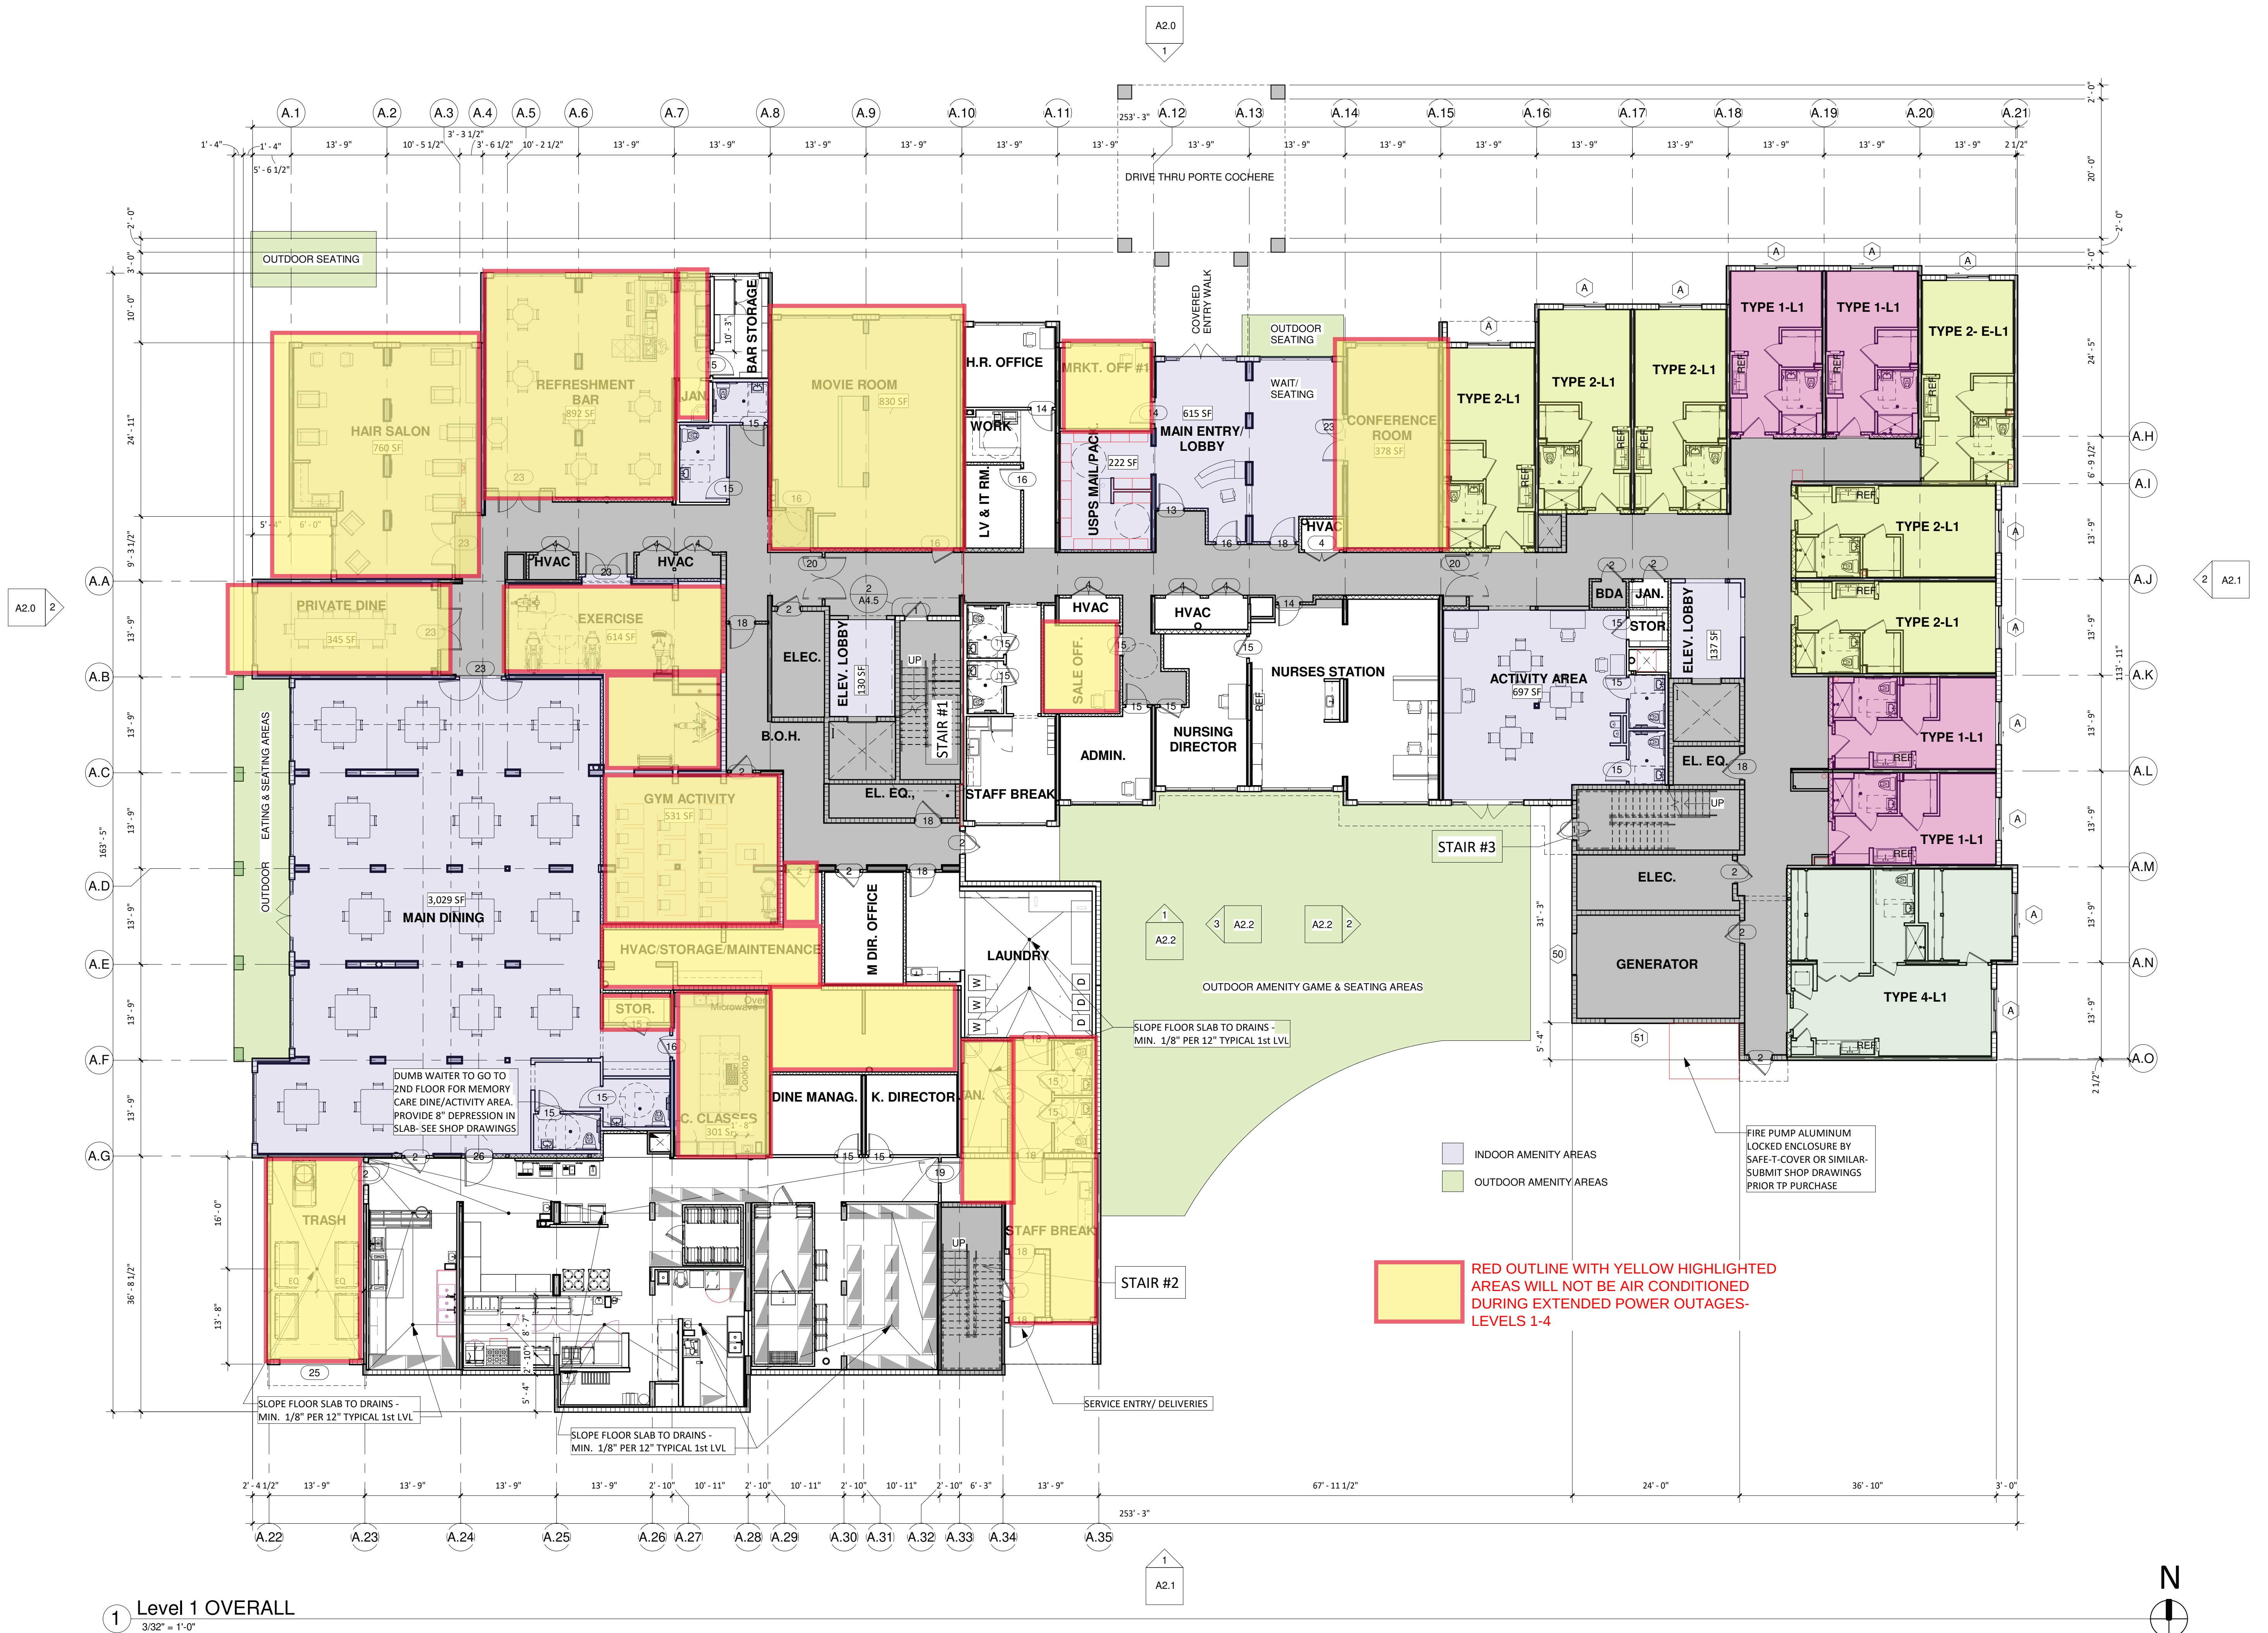

1 Level 1 OVERALL
3/32" = 1'-0"

1 Level 2 OVERALL
3/32" = 1'-0"



Design Group, Inc.
Architecture • Planning

A22002184
664-A South Military Trail
Deerfield Beach, Florida 33442
(954) 564-3044 (office)
(954) 919-1464 (fax)

HENRY FRANKY
AR0015059

NOTE: ALL FLOOR PLANS, ARRANGEMENTS AND PLANS INDICATED OR REPRESENTED BY THESE DRAWINGS ARE OWNED BY, AND THE PROPERTY OF, THE OFFICE AND ARE NOT TO BE REPRODUCED OR COPIED FOR ANY OTHER PROJECT. ANY REPRODUCTION OF THESE DRAWINGS WITHOUT THE WRITTEN PERMISSION OF THE OFFICE IS STRICTLY PROHIBITED. THE OFFICE SHALL NOT BE RESPONSIBLE FOR ANY DAMAGE TO OR LOSS OF ANY PROPERTY OR PERSONAL BELONGINGS OF ANY KIND, INCLUDING BUT NOT LIMITED TO, FURNITURE, APPLIANCES, OR OTHER PERSONAL PROPERTY, THAT MAY BE DAMAGED OR LOST DURING THE CONSTRUCTION OF THE PROJECT. 


NEW RESIDENTIAL BUILDING
TITUSVILLE RESORT & DESTINATION
REVIEW SET
FOR: Titusville Resort & Destination
3550 SW WASHINGTON AVE., Titusville, Florida 32870

No.	Date	Description

Scale: AS NOTED
Project No: 23-13947
Issue Date: 08-28-2024
Issue Purpose: PROGRESS SET
Drawn: Author
Checked: Checker
Sheet Title: BLDG. FLOOR PLANS- LEVEL 2 OVERALL

Sheet No.
A1.1

1 Level 3 OVERALL
3/32" = 1'-0"

 

Design Group, Inc.
Architecture • Planning

A22002184
664-A South Military Trail
Deerfield Beach, Florida 33442
(954) 564-3044 (office)
(954) 919-1464 (fax)

HENRY FRANKY
ARI015059

NOTE: ALL DETAILS, DIMENSIONS, AND FINISHES INDICATED OR REPRESENTED BY THESE DRAWINGS ARE OWNED BY, AND THE PROPERTY OF, THE OFFICE AND WERE CREATED AND/OR DEVELOPED FOR THE USE OF, AND CONSTRUCTION WITH, THE SPECIFIED PROJECT. NONE OF SUCH DETAILS, DIMENSIONS, OR FINISHES SHALL BE USED IN ANY OTHER PROJECT WITHOUT THE WRITTEN PERMISSION OF THE OFFICE. ANY CHANGES TO THESE DRAWINGS SHALL BE MADE IN ACCORDANCE WITH THE OFFICE'S STANDARD PRACTICES AND PROCEDURES. 

NEW RESIDENTIAL BUILDING
TITUSVILLE RESORT & DESTINATION
REVIEW SET
FOR: Titusville Resort & Destination
3550 SW WASHINGTON AVE., Titusville, Florida 32870

No.	Date	Description

Scale:	AS NOTED
Project No:	23-13947
Issue Date:	08-28-2024
Issue Purpose:	PROGRESS SET
Drawn:	Checked:
Author:	Checker:
Sheet Title:	BLDG. FLOOR PLANS- LEVEL 3 OVERALL

Sheet No.

A1.2



1 Level 4 OVERALL
3/32" = 1'-0"

CES

Design Group, Inc.

Architecture • Planning

A22002184

664-A South Military Trail

Deerfield Beach, Florida 33442

(954) 564-3044 (office)

(954) 919-1464 (fax)

HENRY FRANKY

ARI0015059

NOTE:

ALL FLOOR PLANS, ARRANGEMENTS AND PLANS INDICATED OR REPRESENTED BY THESE DRAWINGS ARE OWNED BY, AND THE PROPERTY OF, THE OFFICE AND WERE CREATED, DESIGNED AND DEVELOPED FOR THE USE AND CONNECTION WITH THE SPECIFIED PROJECT. NONE OF SUCH IDEAS, DESIGN, ARRANGEMENTS OR PLANS SHALL BE USED BY, OR ALLOWED TO ANY PERSON, FIRM OR COMPANY FOR ANY PURPOSE WHATSOEVER WITHOUT THE WRITTEN PERMISSION OF THE OFFICE. WRITTEN PERMISSION IN THESE DRAWINGS SHALL HAVE PRECEDENCE OVER SCALE. DRAWINGS, SPECIFICATIONS, CONDITIONS AND CONDITIONS GOVERNING THESE DRAWINGS, SHOP DETAILS OR RESIDENTIAL SCALE MUST BE SUBMITTED TO THE OFFICE FOR APPROVAL BEFORE PROCEEDING. CONTRACTORS SHALL BE RESPONSIBLE FOR ALL DIMENSIONS AND CONDITIONS ON THE GROUND AND THE OFFICE SHALL BE RESPONSIBLE FOR ANY DIMENSIONS AND CONDITIONS ON THESE DRAWINGS TO THE BEST OF OUR KNOWLEDGE. THE PLANS AND SPECIFICATIONS COMPLY WITH THE MINIMUM BUILDING CODES.

NEW RESIDENTIAL BUILDING

TITUSVILLE RESORT & DESTINATION

REVIEW SET

FOR: Titusville Resort & Destination

3550 SW WASHINGTON AVE., Titusville, Florida 32870

No.	Date	Description

Scale:

AS NOTED

Project No:

23-13947

Issue Date:

08-28-2024

Issue Purpose:

PROGRESS SET

Drawn:

Author

Checked:

Checker

Sheet Title:

BLDG. FLOOR PLAN- LEVEL 4 OVERALL

Sheet No.

A1.3