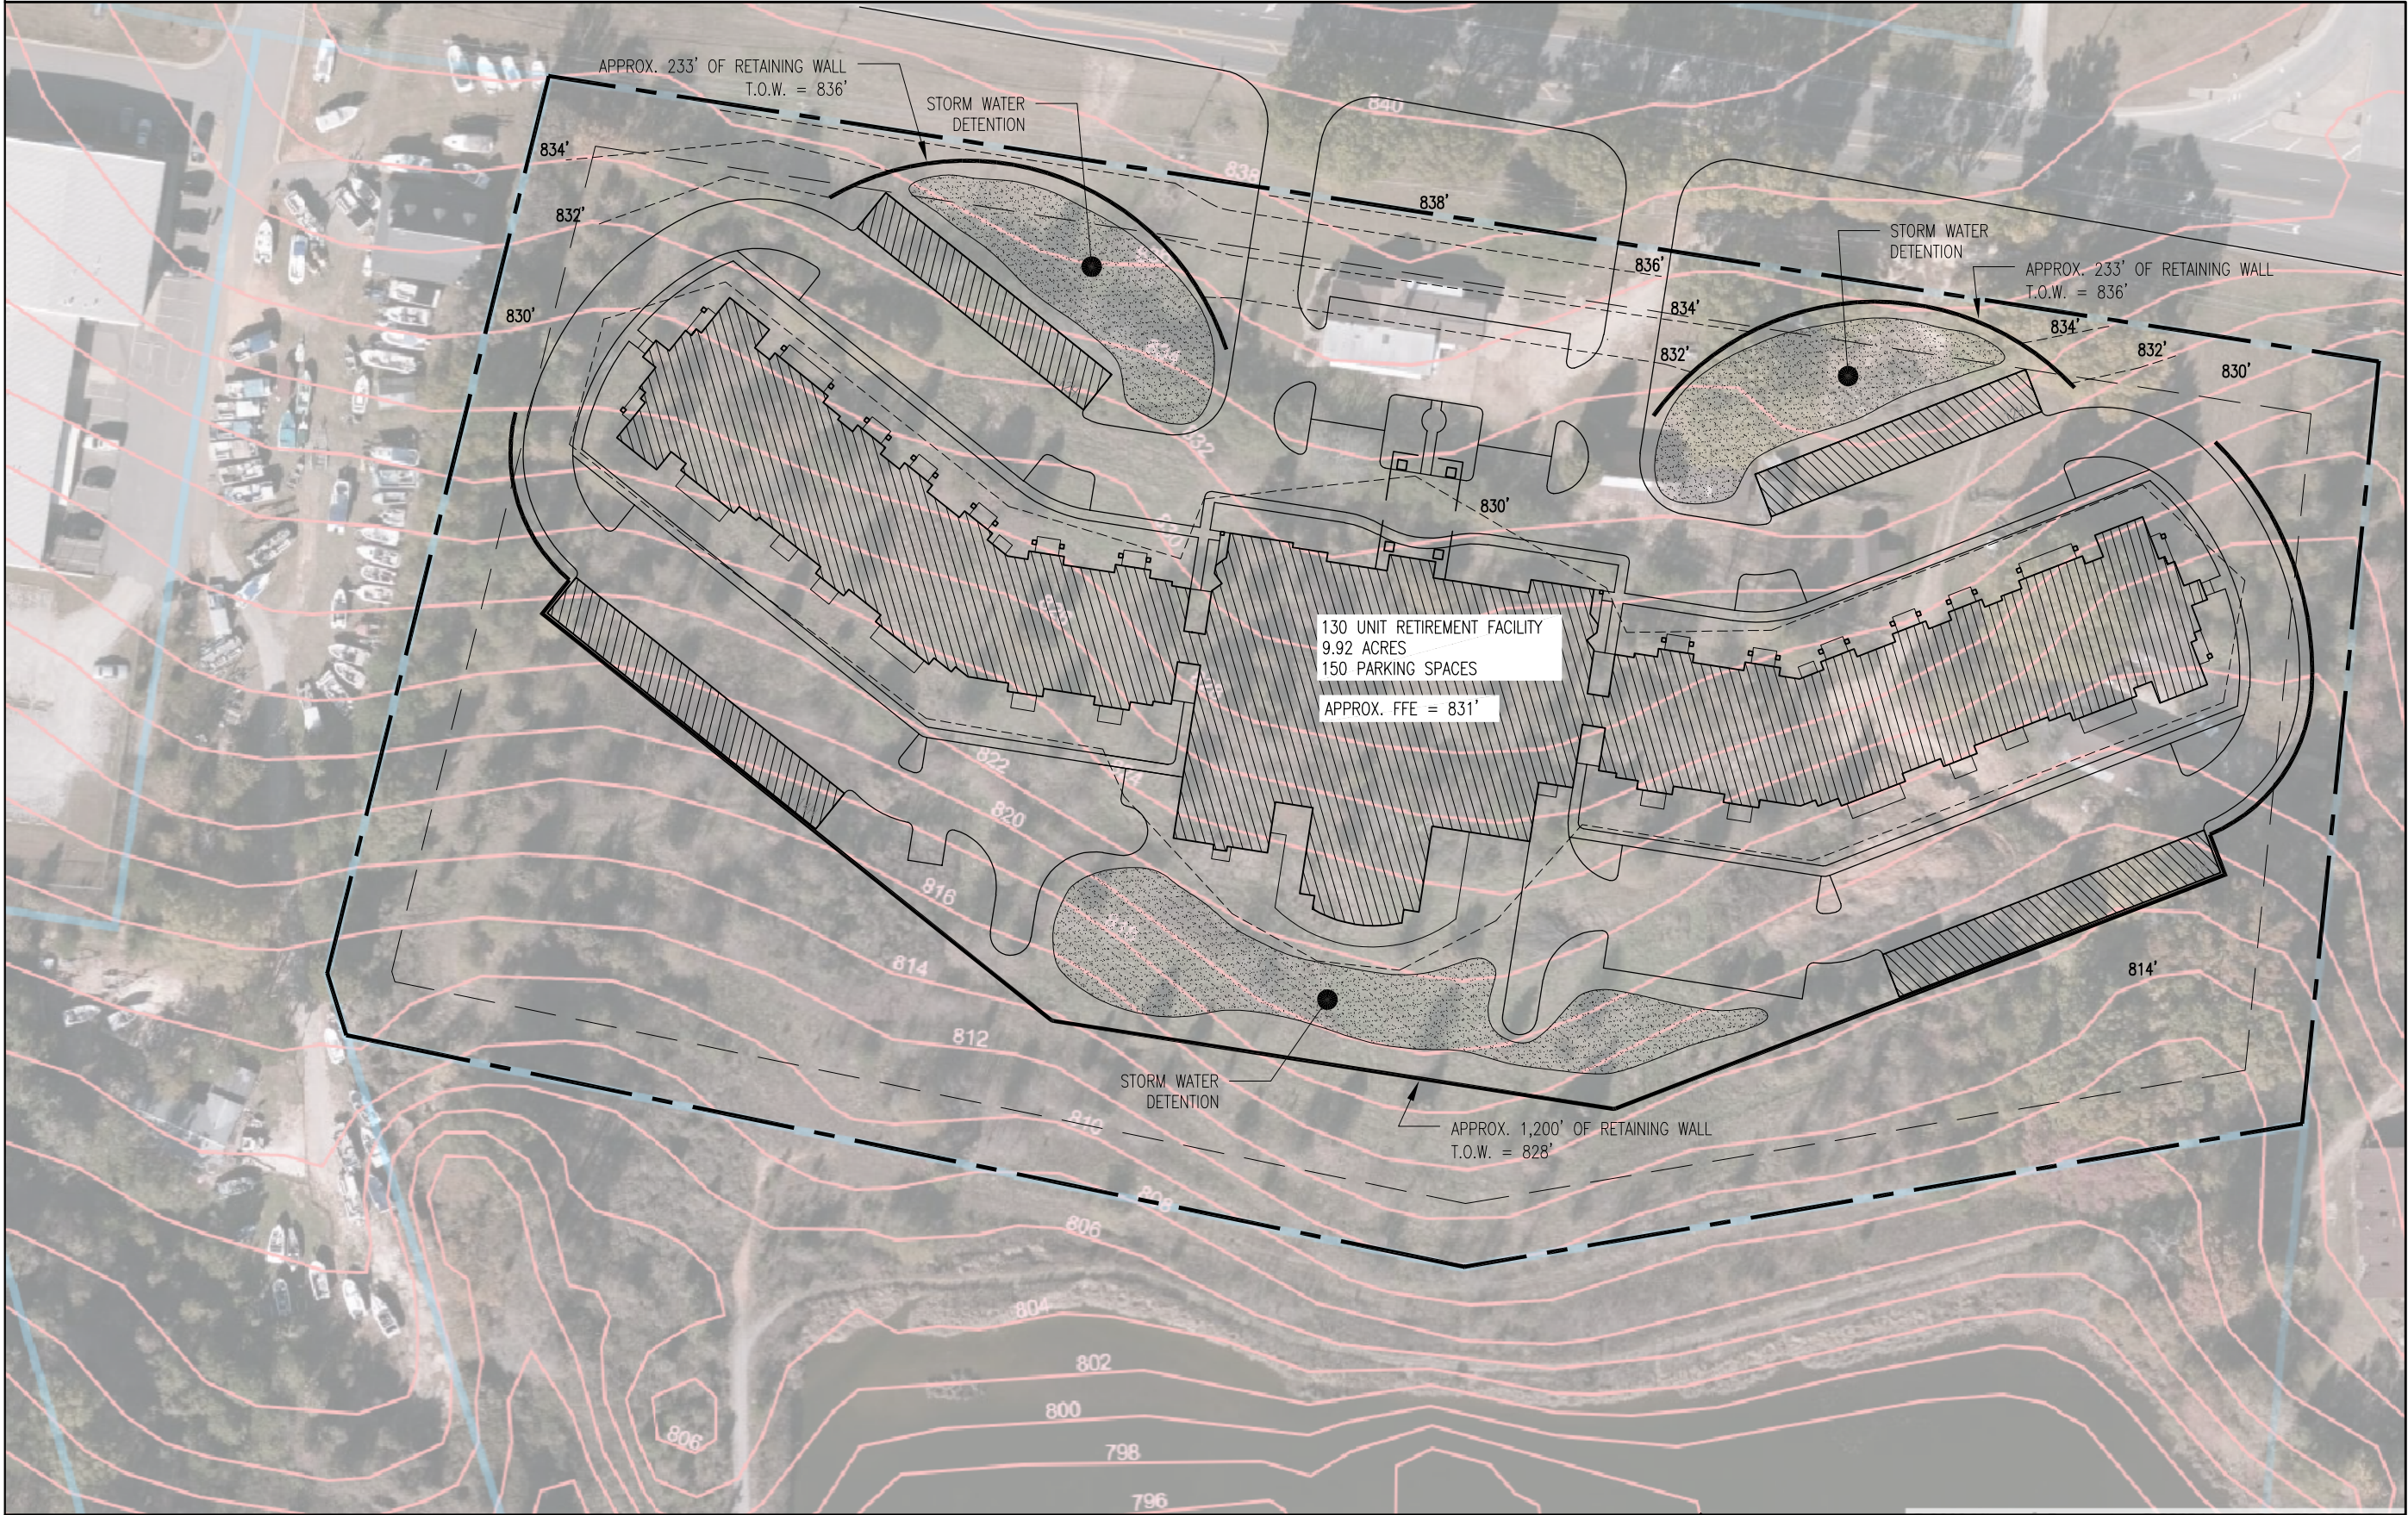


1

Preliminary Site Plan

1" = 80'-0"

130 UNIT RETIREMENT
COMMUNITY
RIVER HIGHWAY
MOORESVILLE, NORTH CAROLINA

DATE: 8/12/2022	PROJECT NO: #
CAD DWG FILE: RLC MOORESVILLE.DWG	
COPYRIGHT: CAMERON GENERAL CONTRACTORS 2012	
DRAWING NUMBER:	A
FROM SHEET:	-