


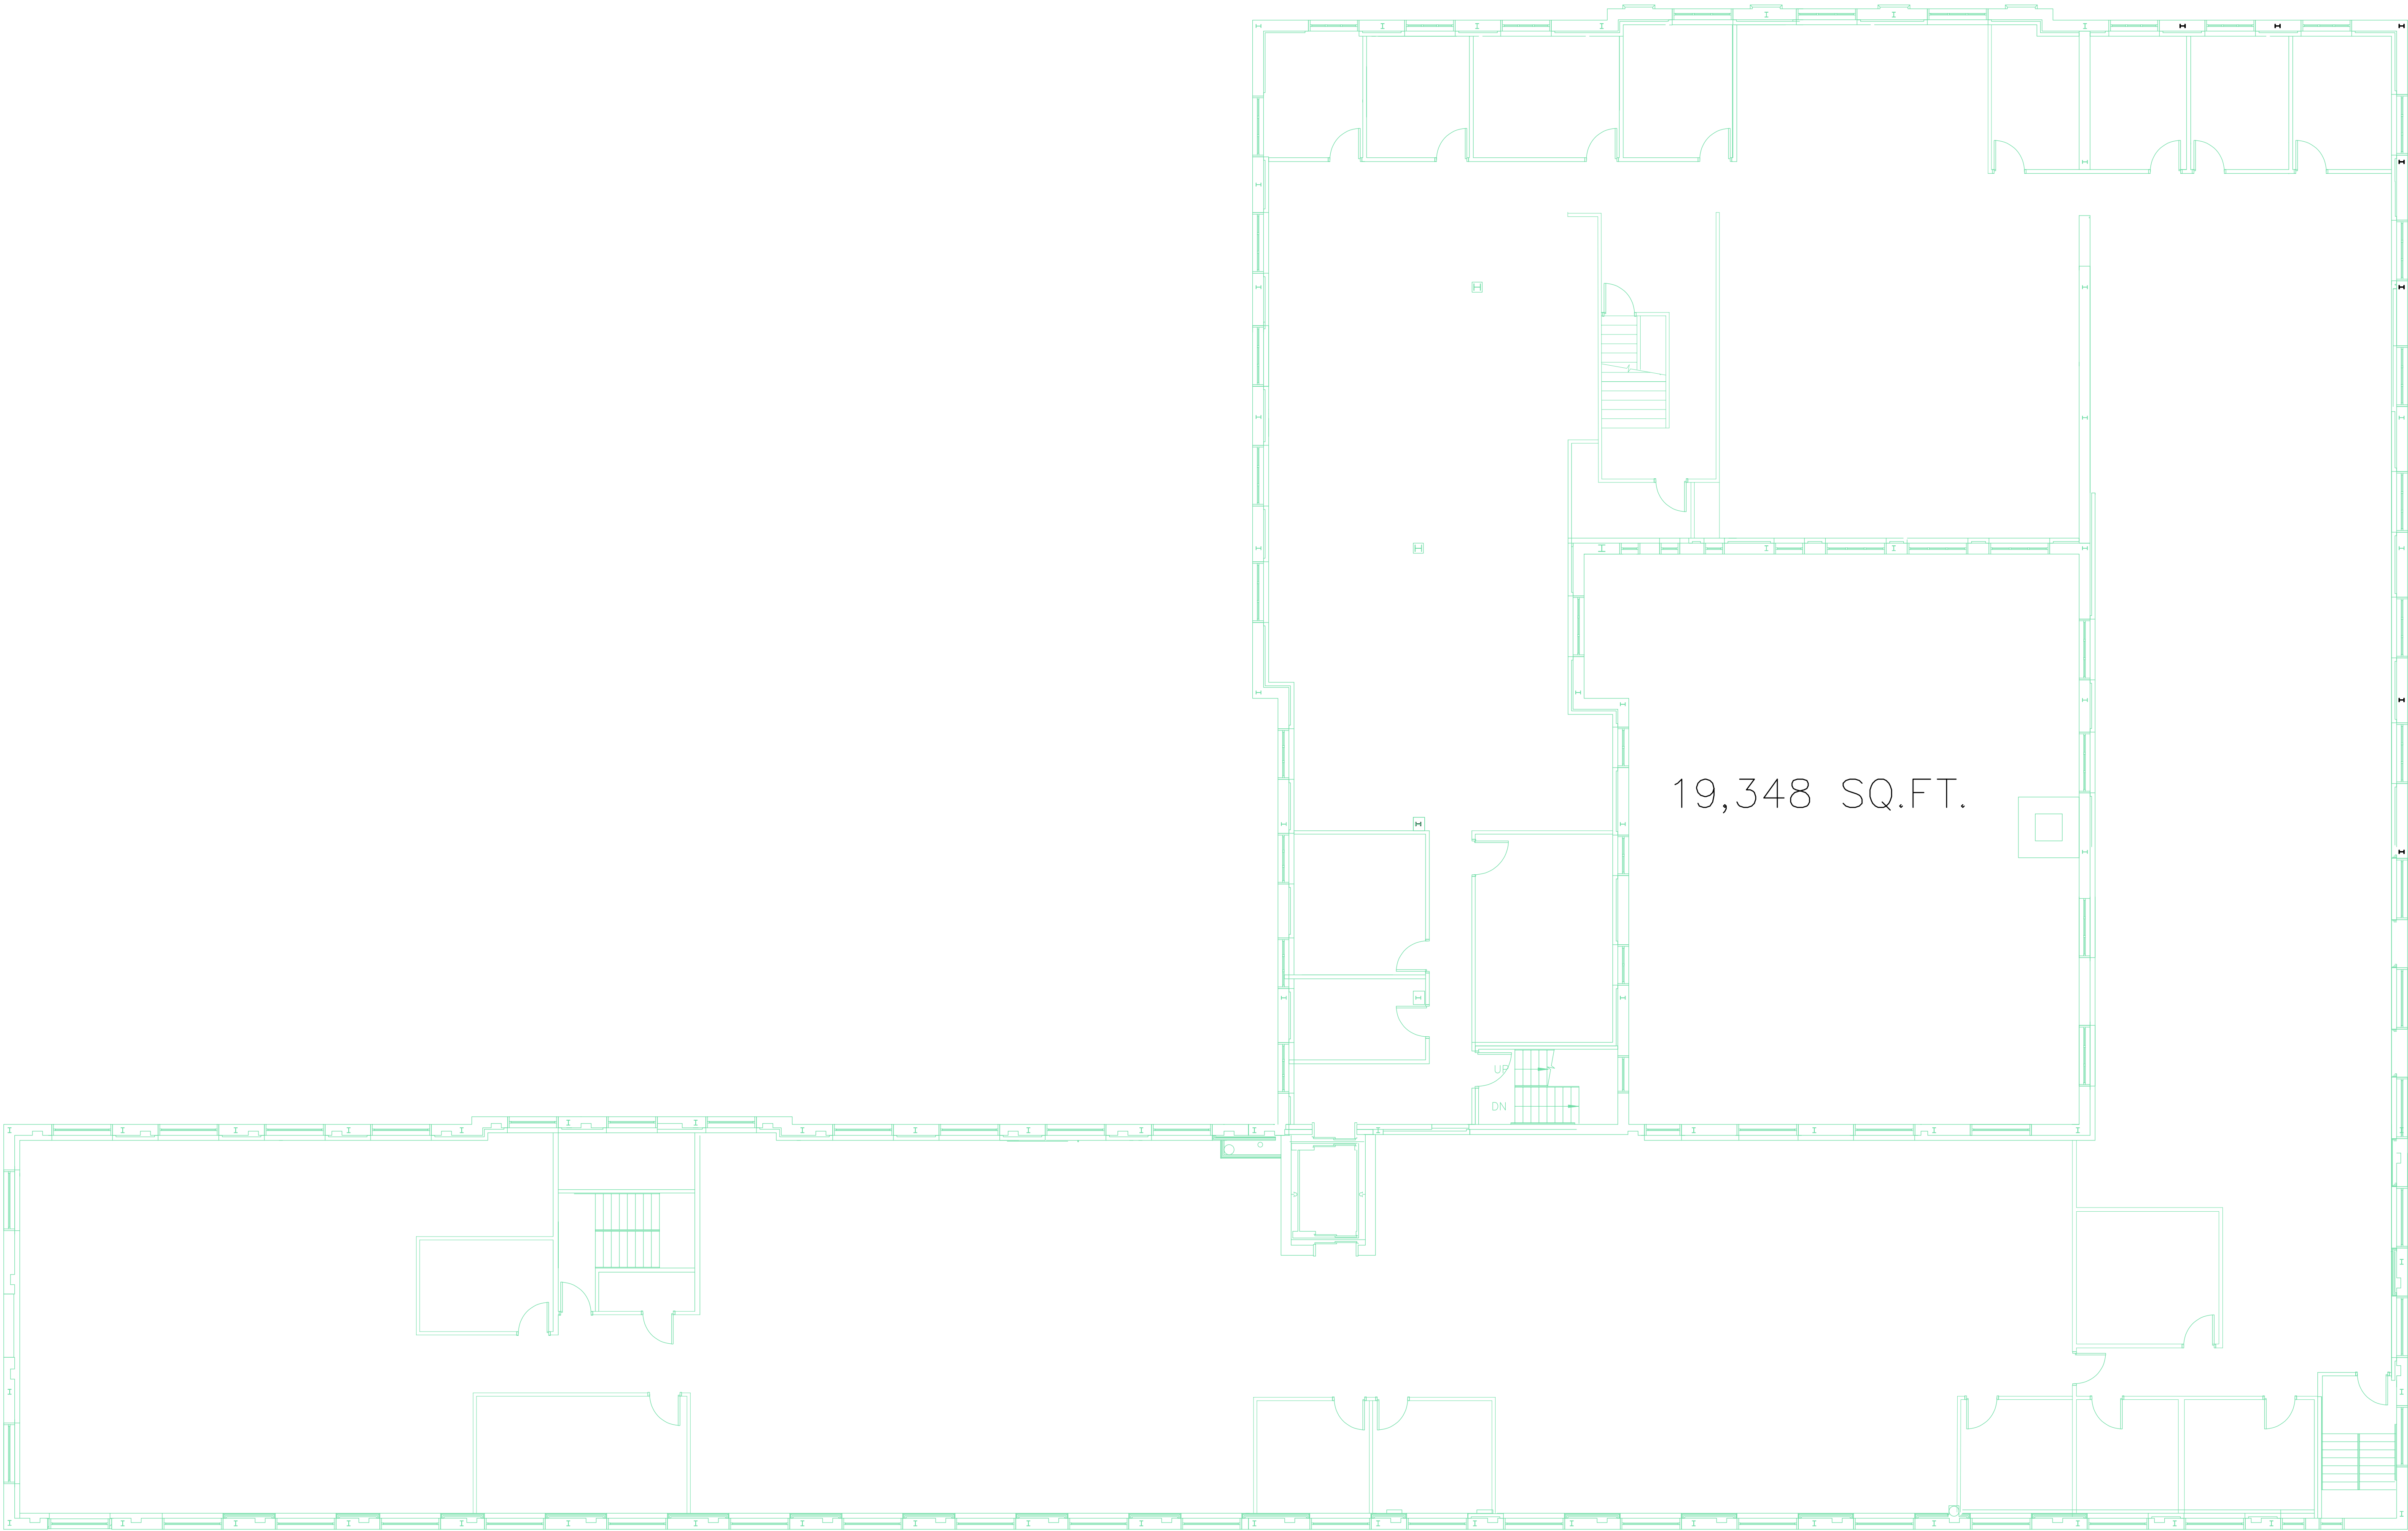

2ND FLOOR PLAN
SCALE: 1/8"=1'-0"



EXISTING BUILDING FOR,

1111 E. SOUTH RIVER

APPLETON, WISCONSIN

DATE:	05/20/24
ARCH.	K. SPERL
D. BY:	
JOB:	
REV.	

A
1.2