

DESIGN NOTES:

This is to certify that the following project has been designed in accordance with the 2018 IBC

for the following loads and deflections:

COMMON DATA:

Building Code = 2018 IBC
Building Occupancy = II - Normal
Wind Speed, Vult = 106.00 mph
Wind Speed, Vasd = 82.11 mph
Ground Snow, Pg = 5.0000 psf
Roof Snow, Pf = 3.5000 psf
Importance = 1.0000

Seismic Design Category = A
Importance = 1.0000
Site Class = d
Analysis Procedure = Equivalent Lateral Force

PROJECT LOADING (Building Specific)

PROJECT:	DEAD (psf)	LIVE (psf)	Coll. (psf)	SNOW (psf)	SNOW DRIFT
A	2.000	20.00	0.5	3.5000	43.88 psf and 11.98 ft
B	2.000	20.00	0.5	3.5000	

PROJECT DIMENSIONS

PROJECT:	WIDTH (ft)	LENGTH (ft)	HEIGHT (ft)	PITCH	POROSITY & Cpi
A	68	62	21	2.0:12	Closed - (0.18/-0.18)
B	80	150	24	2.0:12	Closed - (0.18/-0.18)

SEISMIC VALUES

PROJECT	Sa	S1	Sds	Sd1	Cs (long.)	Cs (trans)	Long. SFRS	Trans. SFRS	R_long	R_trans
A	0.1129	0.0318	0.1195	0.0496	0.04	0.04	OSMF	OSCBF	3	3
B	0.1129	0.0318	0.1195	0.0496	0.04	0.04	OSCBF	OSMF	3	3

Drawing Status:

- ☐ FOR APPROVAL:
THESE DRAWINGS, BY DEFINITION, ARE NOT FINAL, AND ARE FOR CONCEPTUAL USE ONLY. THEIR PURPOSE IS TO CONFIRM PROPER INTERPRETATION OF PROJECT DOCUMENTS. ONLY DRAWINGS ISSUED "FOR CONSTRUCTION" CAN BE CONSIDERED COMPLETE.
- ☐ FOR PERMIT:
THESE DRAWINGS, ARE FOR PERMIT USE ONLY, AND AS SUCH, PIECE MARKS MAY NOT BE IDENTIFIED. ONLY DRAWINGS LABELED "FOR CONSTRUCTION" CAN BE CONSIDERED COMPLETE.
- ☒ FOR CONSTRUCTION:
FINAL DRAWINGS.

DRAWING INDEX

PAGE ID	DESCRIPTION
C1 of 2	Drawing Cover
C2 of 2	General Notes
A1 - A4	Anchor Bolt Plan/Details
E1 - E2	Roof Framing/Sheeting
E3 - E6	Endwall Framing/Sheeting
E7 - E10	Sidewall Framing/Sheeting
E11 - E21	Rigid Frame Drawings
---	Partition Walls
E22 - E22	Crane Drawings
E23 - E23	Mezzanine Drawings
---	Jack Beams
---	Wall/Roof Insulation
---	Wall/Roof Liner Panels
---	Wind Brace
E24 - E25	Details

PANELS/INSULATION

Roof Panels:	PBR
Roof Insulation:	VR Thick. 3 in.
Wall Panels:	PBR
Wall Insulation:	VR Thick. 3 in.


DEFLECTION LIMITS

EW COLUMN	H/180
EW RAFTER	L/180
GIRT (live)	L/90
PURLIN (live)	L/180
PANEL (live)	L/60
FRAME COLUMN	H/60
FRAME RAFTER	L/180


BUILDING COLORS

ROOF	Polar White
WALL	Desert Sand
EAVE	Dark Bronze
RAKE	Dark Bronze
JAMB	Dark Bronze
CORNER	Dark Bronze
BASE	Dark Bronze
GUTTER	--

ADDITIONAL NOTES:

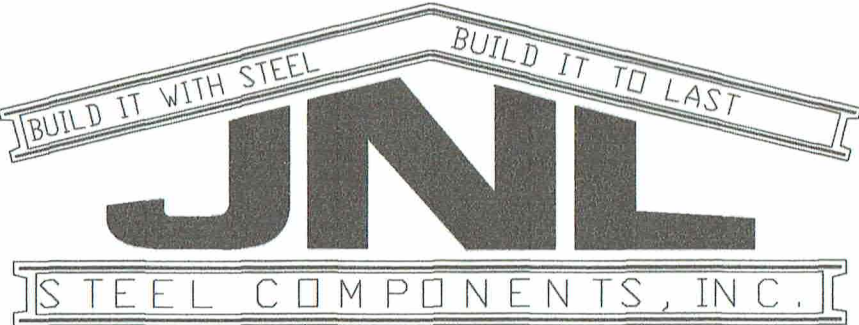

430 US Hwy 180 West Seminole, TX 79360
(432) 758-9900 (432) 758-9903 (fax)

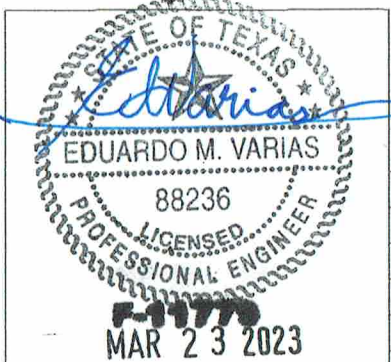

SALES PERSON: BOBBY NEUFELD

△		
△		
△		
△		
△		
REV.	DATE	REVISION

PURCHASER:

PROJECT: BASIN SOUTH #2 "SHERMAN"
JOB NUMBER: PB50454
JOB ADDRESS: W Basin St
ODESSA TEXAS 79706

General Notes

This drawing, and all information contained within, remains the property of JNL Steel. The building shall be erected using members called out in this drawing.

In the event that the design changes, it is the responsibility of the contractor to ensure that a stamped letter from the sealing engineer is provided, giving the approval.

Anchor Bolts

The anchor bolt diameters are determined in accordance with AISC using A307 anchors. Anchor bolt lengths are to be determined by a foundation engineer, and as such, cannot be provided with the building. It is the responsibility of the erector to purchase anchor bolts separately and no liability will be placed on JNL Steel or the stamping engineer for incorrect anchor bolt lengths.

Field Work

Minimal field work is expected with erecting metal buildings. If a customer does not tell JNL where to place an opening, we will "field locate" the building and it is the erectors responsibility to drill holes in the girt and place the opening. All field welding should be done by a certified welder in accordance with AWS.

Structural Bolts

Bolts not subject to tension or vibration loads should only be snug tightened. Bolts in slotted connections should be hand tightened with the thread damaged afterwards to prevent nut from backing out. This allows for vertical deflection of the connecting member. 1/2" ASTM A307 bolts are used for girt to frame, purlin to frame, and 2 all flange bracing connections unless noted. ASTM A325 are used everywhere else

Material Delivery

building. Sometimes, through un-foreseen events, this cannot be possible. JNL does not accept responsibility for costs associated with the customer renting personell/equipment to unload the truck. Responsibility to unload the truck is placed on the customer, unless specifically stated in the contract.

Approval Drawings

Approval drawings are meant to show the erector general building geometry, framed opening locations, and clearances. If member sizes appear on drawings, they are not supposed to be taken as true size. JNL will not be liable if the erector pours slab with anchor bolts and the column location changes. This can sometimes happen to give a more optimized design.

Customer shall sign all pages of the approval drawings and return to JNL before building gets sent to stamping engineer. To ensure current pricing, approval drawings will need to be signed within (2) weeks of issue.

Contracts

Customer should review the contract thoroughly and make sure everything is clear and accounted for. Customer is responsible for supplying JNL with the appropriate design code. In the event that such data is not made available, customer should call the local building official. JNL or the stamping engineer will not be held liable for incorrect building codes. Building will not get sent to stamping engineer without a signed contract. Confirmation over email, phone, or in-person will not be accepted.

Material Specifications

Hot Rolled: A992 Gr. 55

HSS: ASTM A500 Gr. 46

Built up Webs: A36

Built up Flanges: A529 Gr. 55

Cold Formed: ASTM A1011 Gr. 55

Diagonal Rod brace yield stress is 36 ksi

Bracing: Steel cable is extra high strength per ASTM A475

Bolts: 1/2" bolts conform to ASTM A307

Bolts larger than 1/2" conform to ASTM A325

Material Storage

Panels should be placed off the ground and slopped enough to provide good drainage. Board should be placed at close enough intervals to prevent the panels from sagging and resulting in water accumulation. Galvanized, and colored materials are subject to corrosion and discoloration if stored improperly.

Bracing

Bracing is an integral part of the building system. All bracing should be installed taut and free of slack. Walls utilizing panel shear should have temporary bracing until all panels are installed. During erection, contractor should install temporary bracing to provide stability, and help square the building. Do not remove bracing due to "inconvenience". If bracing needs to be moved/removed, contact a licensed professional for approval.



432-758-9900
430 US HWY 180 W
SEMINOLE, TX 79360

CUSTOMER INFO

PROJECT

PB50454

BASIN SOUTH #2 "SHERMAN"
W Basin St
ODESSA TEXAS 79706

SHEET NAME/TITLE

General Notes


DRAWN BY PP DATE


CHECKED BY DATE

APPROVED BY DATE

SHEET NO. REV. SCALE
C2 of 2 -- NTS

REVISIONS			
NO.	NOTES	BY	DATE
--	--	--	00-00-00

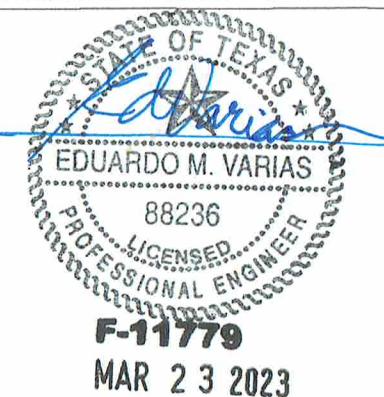

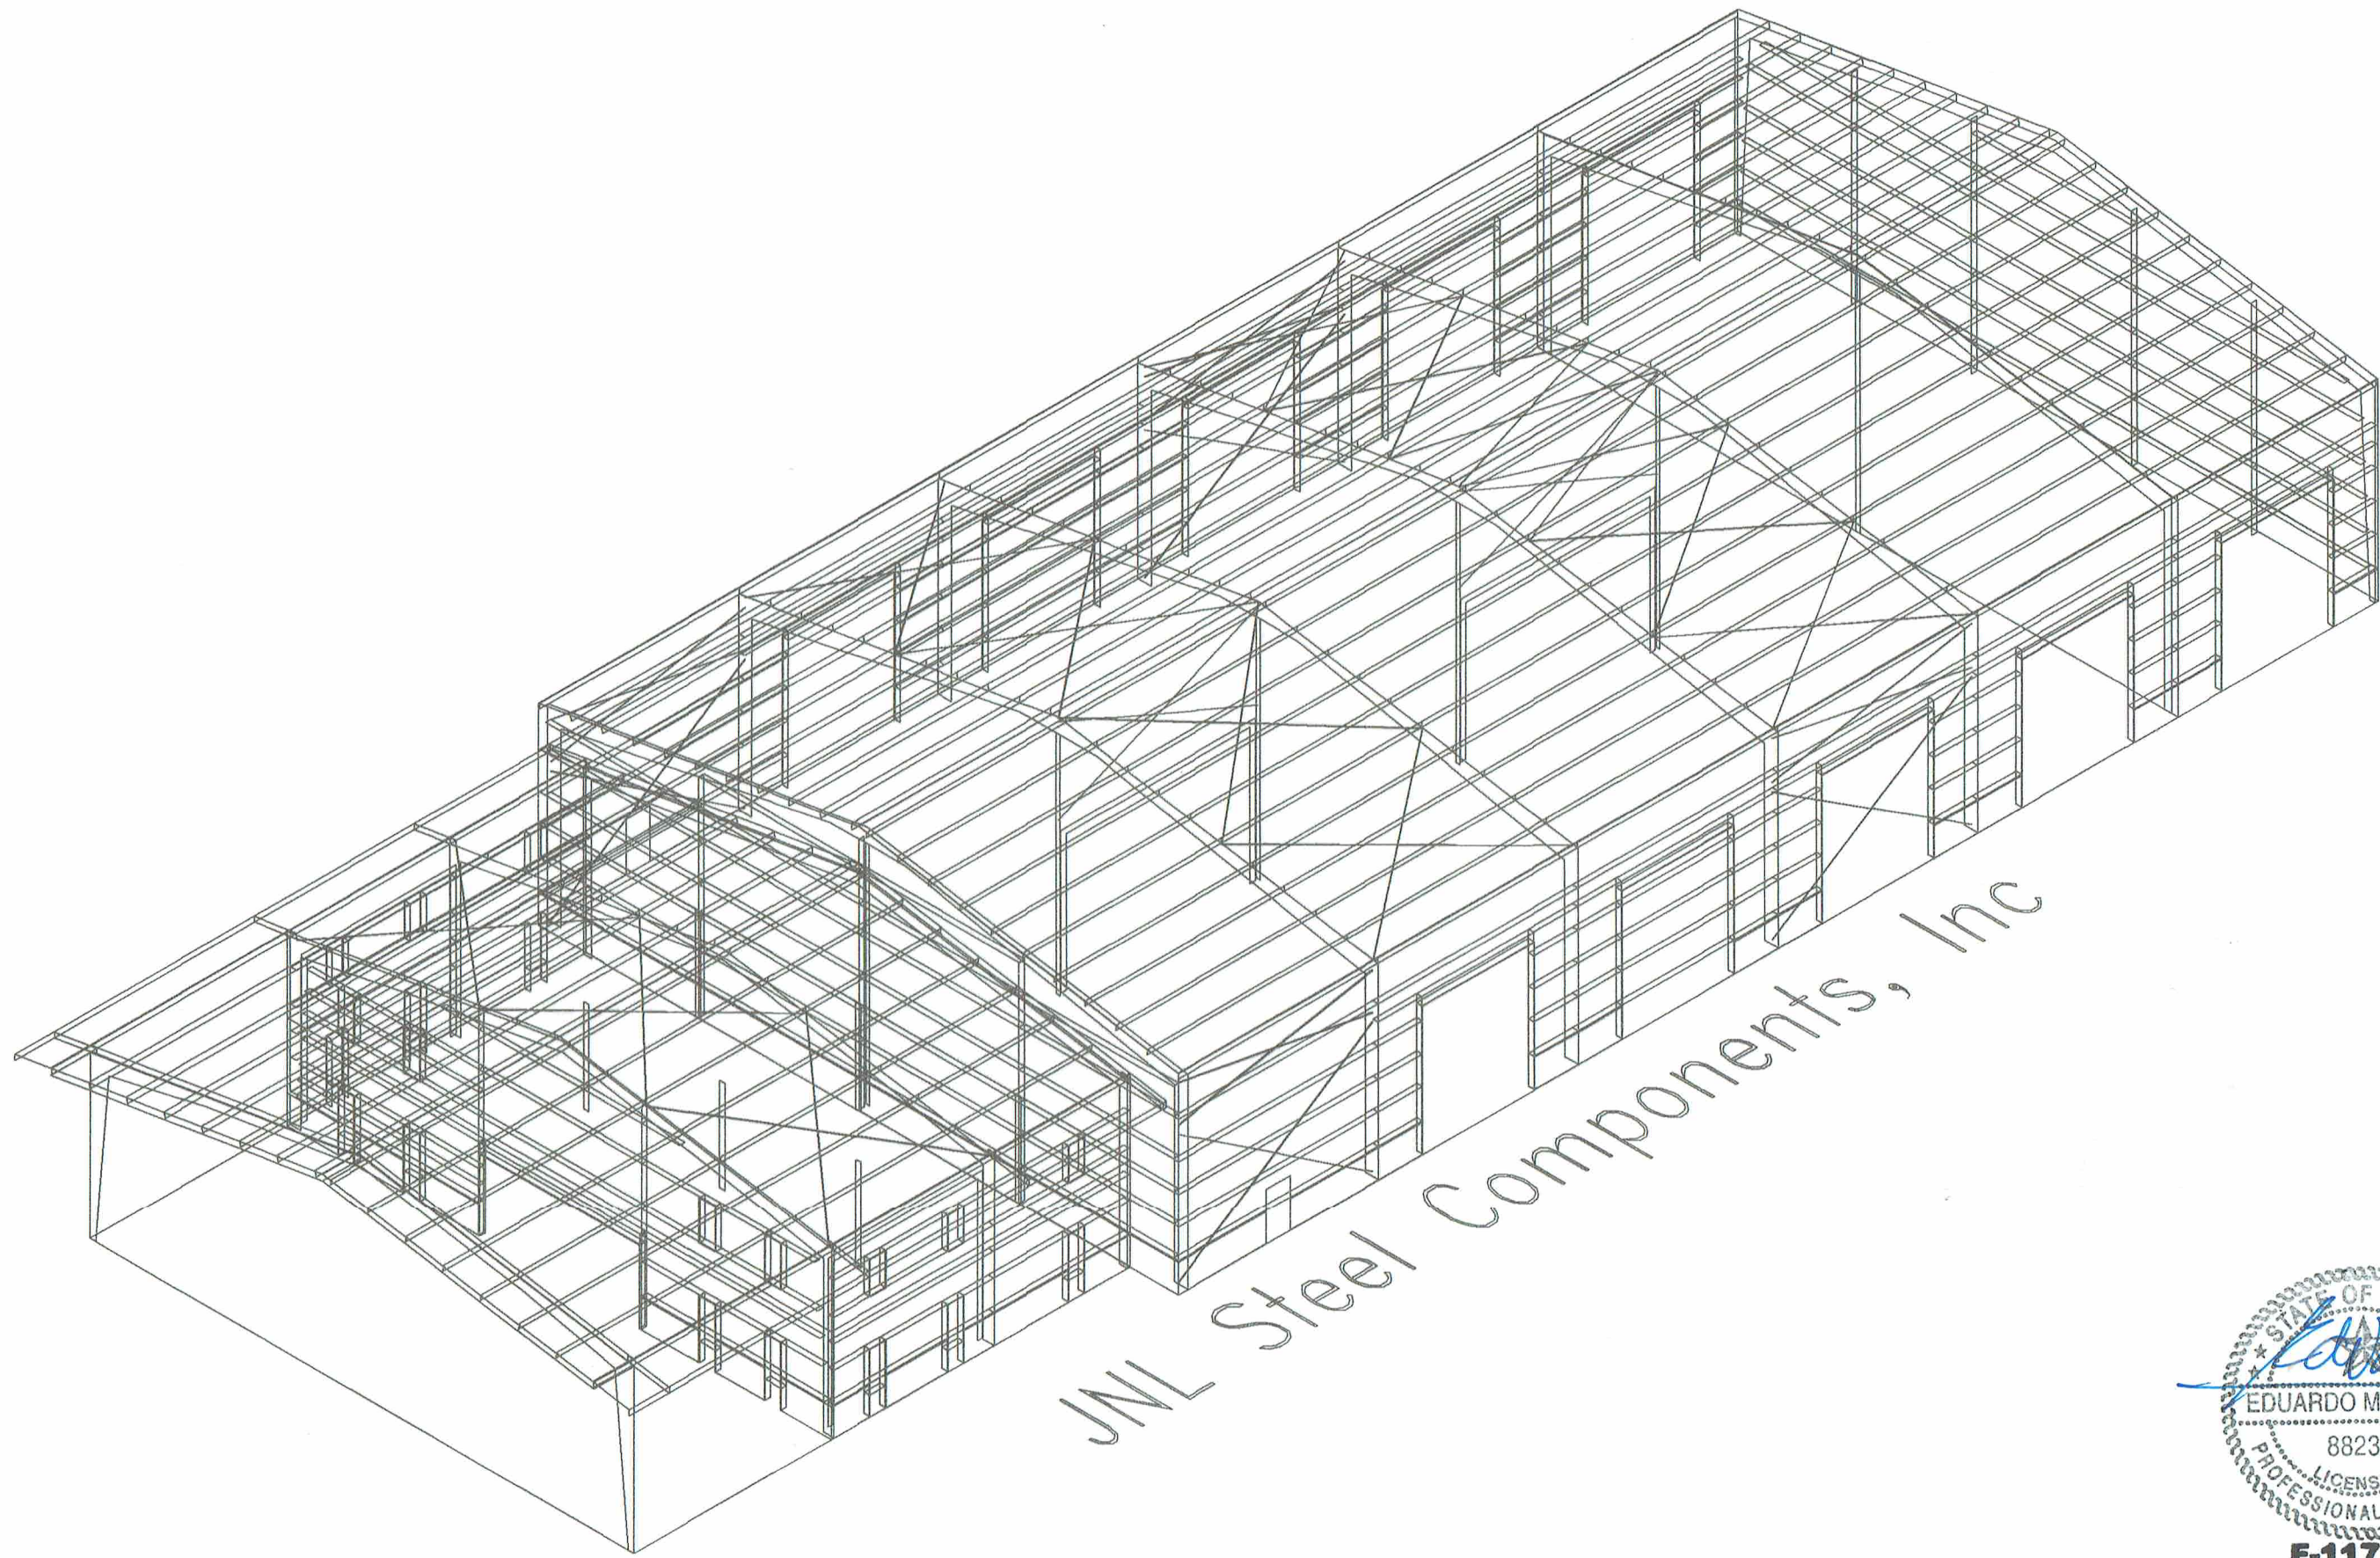



JNL Steel Components, Inc

STATE OF TEXAS
Eduardo M. Varias
EDUARDO M. VARIAS
88236
LICENSED
PROFESSIONAL ENGINEER
F-11779
MAR 23 2023


CUSTOMER INFO

BASIN SOUTH #2 "SHERMAN"
W Basin St
ODESSA TEXAS 79706

SHEET NO.	REV.	SCALE
PN	--	NTS

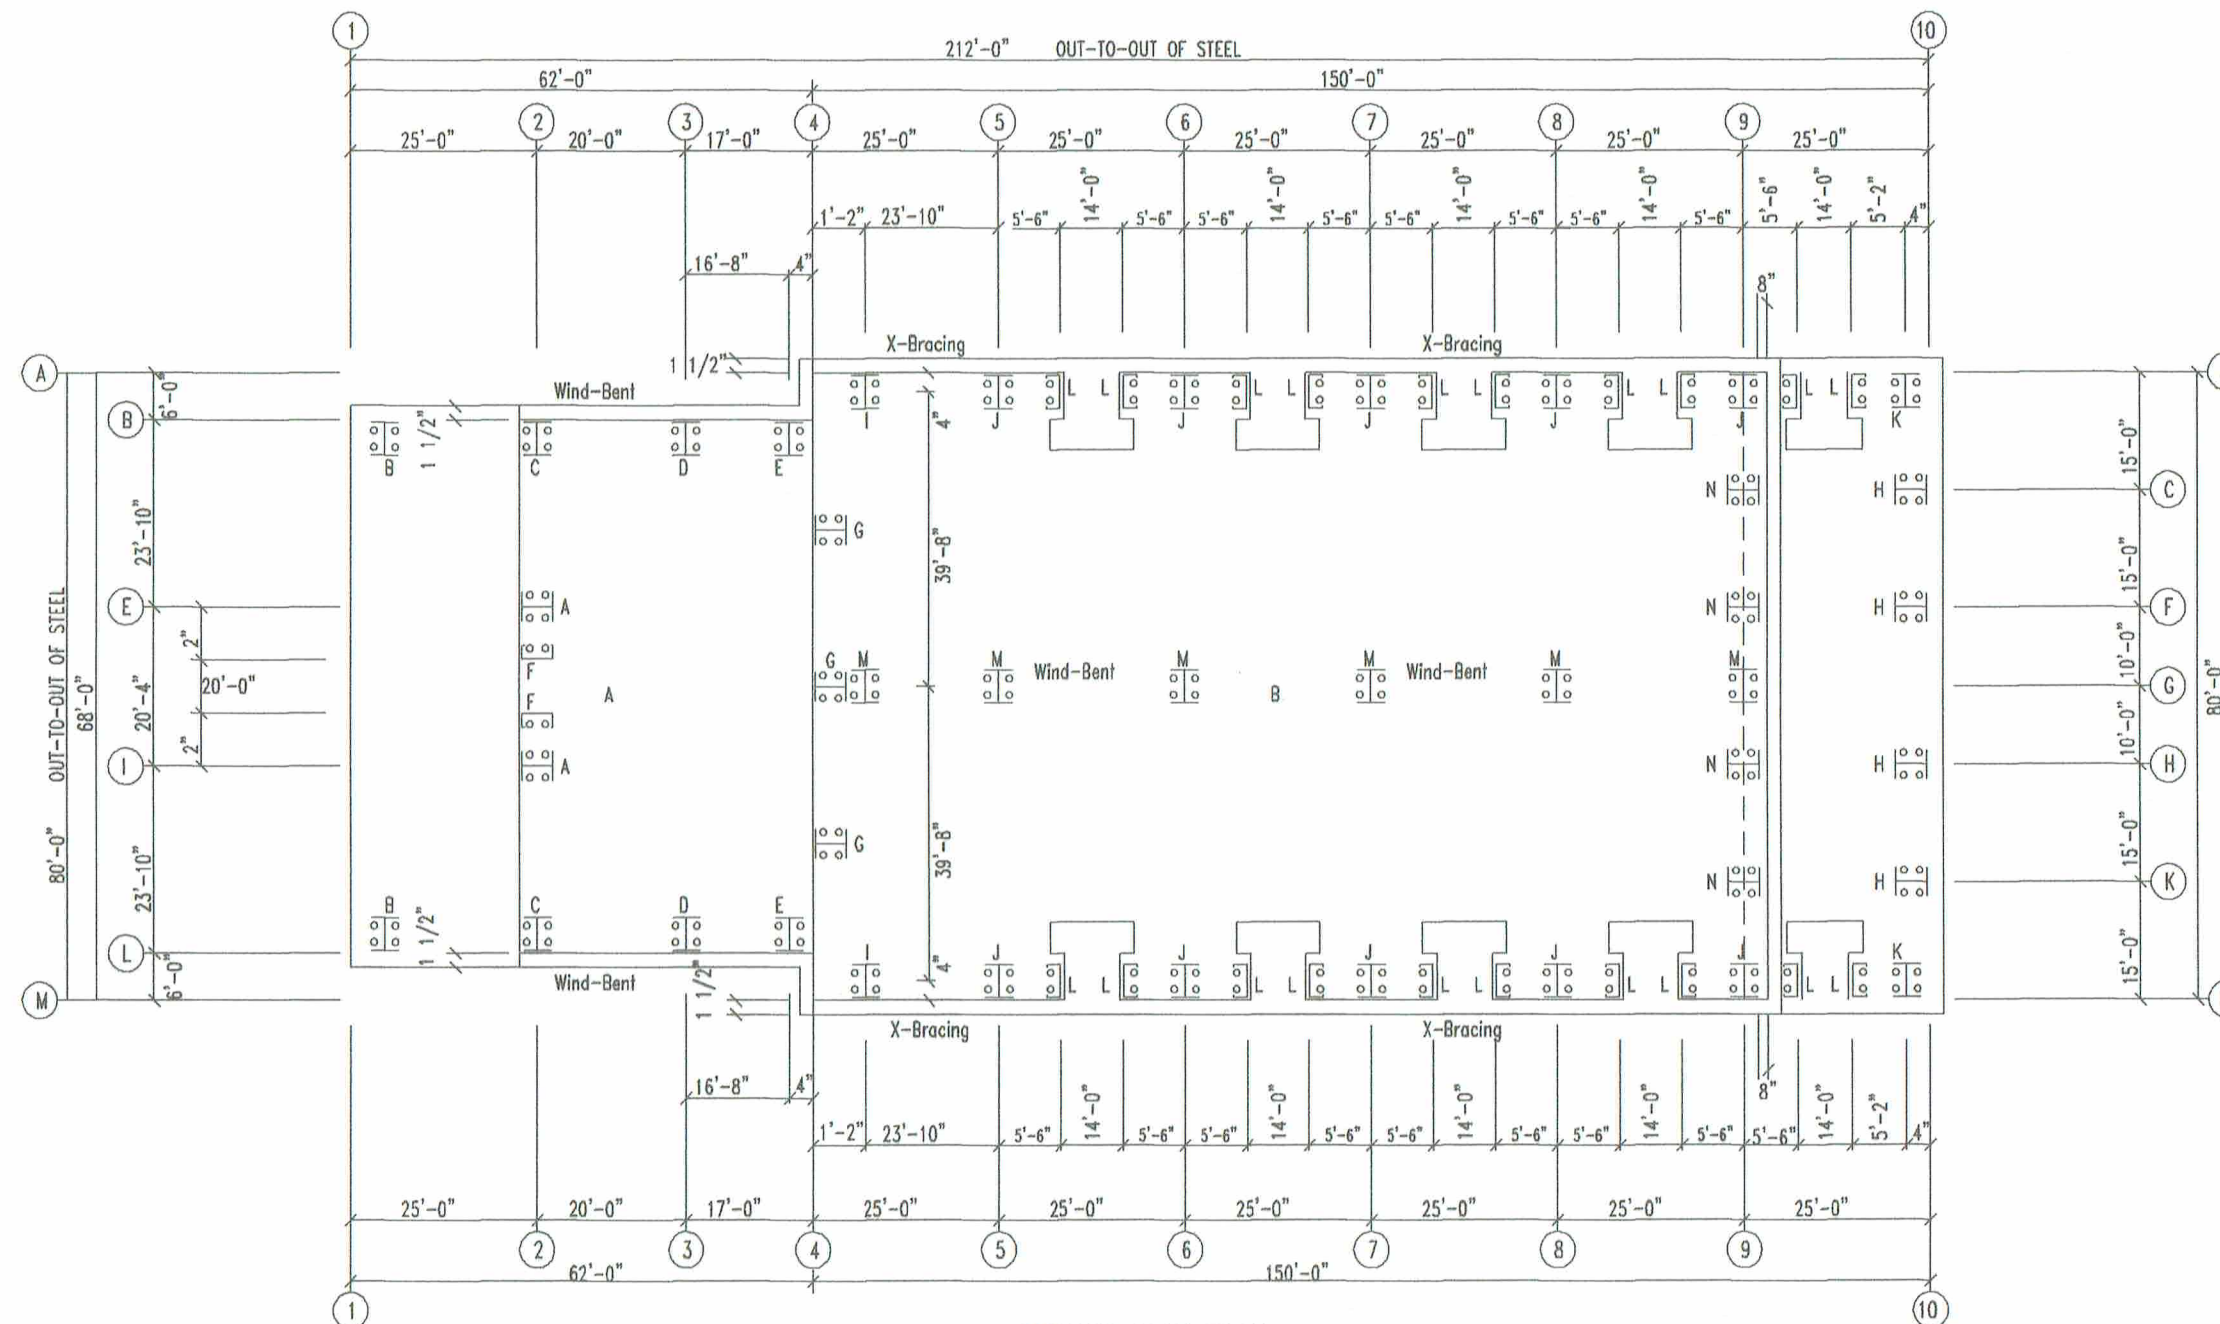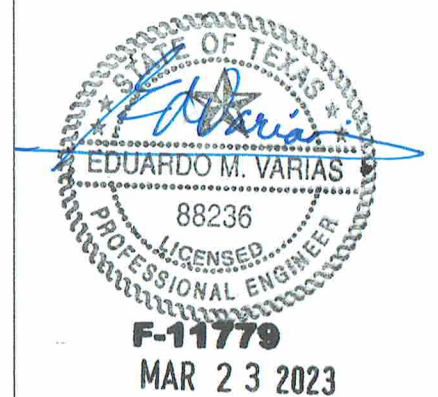[illegible]

ANCHOR BOLT PLAN
NOTE: All Base Plates @ 100'-0" (U.N.)

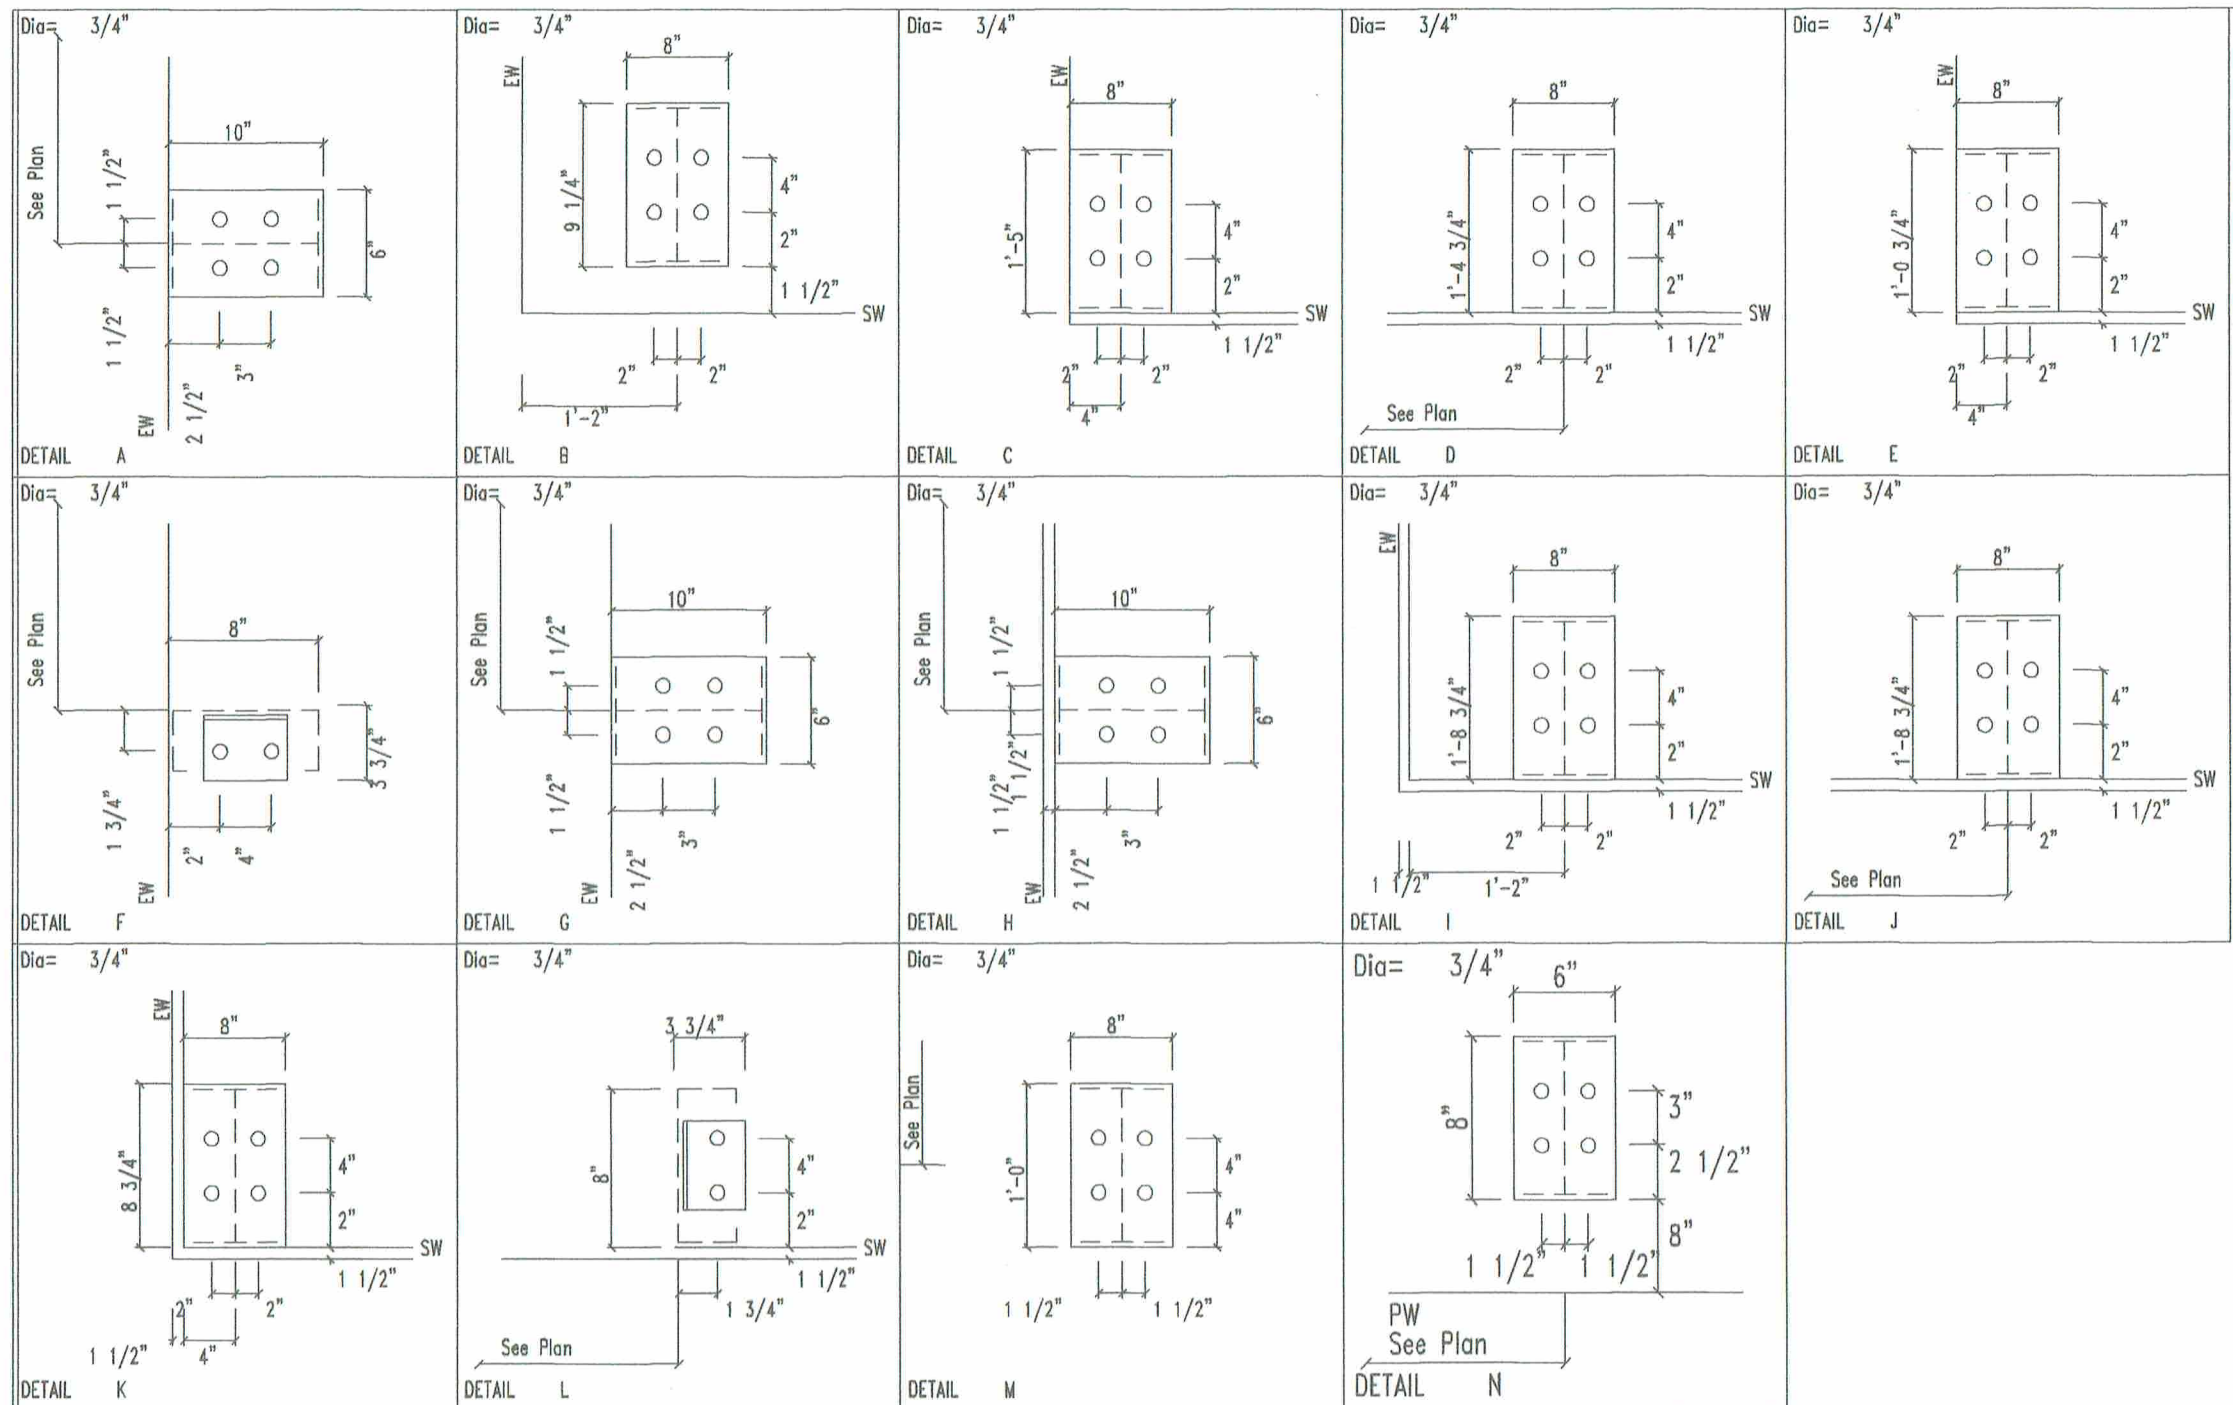

JNL
STEEL COMPONENTS, INC.
432-758-9900
430 US HWY 180 W
SEMINOLE, TX 79360

CUSTOMER INFO

PROJECT
PB50454

BASIN SOUTH #2 "SHERMAN"
W Basin St
ODESSA TEXAS 79706

SHEET NAME/TITLE
ANCHOR BOLT DETAILS

DRAWN BY BN DATE 5/27/22

CHECKED BY BN DATE 5/27/22

APPROVED BY DATE 5/27/22

SHEET NO. PN REV. -- SCALE NTS

REVISIONS			
NO.	NOTES	BY	DATE
--	--	--	00-00-00

STATE OF TEXAS
EDUARDO M. VARIAS
88236
LICENSED PROFESSIONAL ENGINEER
F-11779
MAR 23 2023

ENDWALL COLUMN:				BASIC COLUMN REACTIONS (k)					
Frm Line	Col Line	Dead Vert	Collat Vert	Floor Line	Wind Press Horiz	Wind Suck Horiz	Seis Long		
2	E	2.0	1.3	17.9	-4.5	4.9	0.0		
2	I	2.0	1.3	17.9	-4.5	4.9	0.0		

ENDWALL COLUMN:				MAXIMUM REACTIONS					
Frm Line	Col Line	Load Id	Hmax H	Column Reactions (k)	Load Id	Hmin H	V		
				Vmax			Vmin		
2	E	14	3.0	1.3	15	-2.7	1.2		
		9	0.0	21.2					
2	I	14	3.0	1.2	15	-2.7	1.2		
		9	0.0	21.2					

NOTES FOR REACTIONS

- All loading conditions are examined and only maximum/minimum H or V and the corresponding H or V are reported.
- Positive reactions are as shown in the sketch. Foundation loads are in opposite directions.
- Bracing reactions are in the plane of the brace with the H pointing away from the braced bay. The vertical reaction is downward.
- Building reactions are based on the following building data:
 - Width (ft) = 68.0
 - Length (ft) = 62.0
 - Eave Height (ft) = 21.0 / 21.0
 - Roof Slope (rise/run) = 2.0 / 2.0
 - Dead Load (psf) = 2.0
 - Collateral Load (psf) = 0.5
 - Roof Live Load (psf) = 20.0
 - Frame Live Load = 12.0
 - Min (psf) = 12.2
 - Max (psf) = 3.5
 - Snow Load (psf) = 106.0
 - Wind Speed (mph) = BIC 18
 - Exposure = C
 - Closed/Open = 1.00
 - Importance Seismic = 1.00
 - Seismic Zone = A
 - Seismic Coeff (F_o/S_s) = 0.18

5. Loading conditions are:


- Dead + Collateral + Snow + Snow Drift
- Dead + Collateral + 0.75 Live + 0.45 Wind Long 2R
- 0.60 Dead + 0.8 Wind Left 1
- 0.60 Dead + 0.8 Wind Right 1
- 0.60 Dead + 0.8 Wind Left 2
- 0.60 Dead + 0.8 Wind Right 2
- 0.60 Dead + 0.8 Wind Long 1L
- 0.60 Dead + 0.8 Wind Long 1R
- Dead + Collateral + Floor Live
- Dead + Collateral + 0.75 Live + 0.75 Floor Live
- Dead + Collateral + 0.75 Snow + 0.75 Snow Drift + 0.75 Floor Live
- Dead + Collateral + 0.75 Live + 0.45 Wind Left 2 + 0.75 Floor Live
- Dead + Collateral + 0.75 Live + 0.45 Wind Right 2 + 0.75 Floor Live
- 0.60 Dead + 0.8 Wind Right 2 + 0.6 Wind Suction
- 0.60 Dead + 0.8 Wind Pressure + 0.6 Wind Long 1L

BUILDING BRACING REACTIONS

Wall		Col		k Reactions (k)		Seismic		Panel Shear (lb/ft)		Note
Loc	Line	Line	Line	Horz	Vert	Horz	Vert	Wind	Seis	
L SW	1			3.4	6.5	0.3	0.6			(b)
R SW	4			3.4	6.5	0.3	0.6			(b)
R SW	8			3.4	6.5	0.3	0.6			(b)

(a) Wind bled in bay, base above finish floor
(b) Right frame at end wall

FRAME LINES: 1 2 3 4

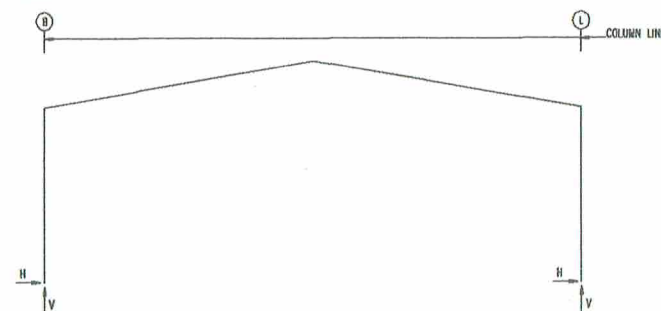

RIGID FRAME:		MAXIMUM REACTIONS					
Frm Line	Col Line	Load Id	Hmax H	Column Reactions (k)	Load Id	Hmin H	V
				Vmax			Vmin
1	B	2	5.3	12.1	5	-3.9	-6.5
					6	-3.1	-8.2
1	L	6	3.9	-6.5	2	-5.3	12.1
		2	-5.3	12.1	5	3.1	-8.2

RIGID FRAME:		MAXIMUM REACTIONS					
Frm Line	Col Line	Load Id	Hmax H	Column Reactions (k)	Load Id	Hmin H	V
				Vmax			Vmin
2	B	4	4.4	-5.1	12	-3.0	14.9
		10	-2.2	21.3	3	-0.5	-8.0
2	L	13	3.0	14.9	3	-4.4	-5.1
		10	2.2	21.3	4	0.5	-8.0

RIGID FRAME:		MAXIMUM REACTIONS					
Frm Line	Col Line	Load Id	Hmax H	Column Reactions (k)	Load Id	Hmin H	V
				Vmax			Vmin
3	B	4	3.5	-3.1	12	-3.0	17.8
		10	-1.9	22.4	7	2.2	-8.1
3	L	13	3.0	17.8	3	-3.5	-3.1
		10	1.9	22.4	8	-2.2	-8.1

RIGID FRAME:		MAXIMUM REACTIONS					
Frm Line	Col Line	Load Id	Hmax H	Column Reactions (k)	Load Id	Hmin H	V
				Vmax			Vmin
4	B	4	1.7	-1.7	1	-2.2	10.9
		11	-1.7	13.0	3	-0.4	-3.7
4	L	1	2.2	10.9	3	-1.7	-1.7
		11	1.7	13.0	4	0.4	-3.7

RIGID FRAME: BASIC COLUMN REACTIONS (k)

Frame Line		Column Line		Dead		Collateral		Live		Snow		Wind Left 1		Wind Right 1	
Line	Line	Line	Line	Horiz	Vert	Horiz	Vert	Horiz	Vert	Horiz	Vert	Horiz	Vert	Horiz	Vert
1	B	1	B	1.0	2.6	0.2	0.4	3.8	9.0	1.1	2.4	-6.3	-16.1	-7.2	-13.5
1	L	1	L	-1.0	2.6	-0.2	0.4	-3.8	9.0	-1.1	2.4	7.2	-13.5	6.3	-16.1
1	B	1	B	-7.5	-13.5	-6.2	-16.3	-6.7	-12.6	-2.8	5.3	-0.1	-0.1	0.1	0.1
1	L	1	L	6.2	-16.3	7.5	-13.5	6.7	-12.6	-2.8	5.3	-0.1	0.1	0.1	-0.1
1	B	1	B	1.6	3.5	1.3	2.8	1.3	1.7	0.2	10.6	-0.7	3.0	-0.4	-10.8
1	L	1	L	-1.6	3.5	-1.3	1.7	-1.3	2.8	-0.2	10.6	0.7	3.0	0.4	-10.8
2	B	2	B	0.5	3.9	0.1	1.2	2.4	11.0	-0.2	10.6	0.7	3.0	-7.8	-12.3
2	L	2	L	-0.5	3.9	-0.1	1.2	-2.4	11.0	0.2	10.6	-0.7	3.0	7.8	12.3
2	B	2	B	7.8	-12.3	6.4	-12.2	6.4	-12.2	3.8	-18.7	3.4	-17.8	-0.5	-0.2
2	L	2	L	0.4	-18.8	-6.4	-12.2	1.7	-14.3	-3.4	-17.8	-3.8	-18.7	-0.3	0.2
2	B	2	B	0.3	-0.2	0.0	-0.6	1.0	4.2	0.9	2.0	0.9	2.0	0.9	2.0
2	L	2	L	-0.3	0.2	-0.0	0.6	-1.0	-4.2	-0.9	-2.0	-0.9	-2.0	-0.9	-2.0
3	B	3	B	-0.5	3.7	-0.1	1.4	2.1	9.1	0.3	13.9	-0.6	2.5	-0.6	2.0
3	L	3	L	0.5	3.7	0.1	1.4	-2.1	9.1	-0.3	13.9	0.6	2.5	0.6	2.0
3	B	3	B	-0.4	-14.8	6.4	-8.9	-2.3	-10.3	4.4	-4.4	4.2	-17.2	3.4	-15.3
3	L	3	L	0.4	-14.8	-6.4	-8.9	2.3	-10.3	-4.4	-4.4	-4.2	-17.2	-3.4	-15.3
3	B	3	B	-0.4	-0.2	0.4	0.2	0.0	-0.6	-0.9	3.5	-0.8	2.8	-0.8	1.7
3	L	3	L	0.4	0.2	-0.4	-0.2	0.9	3.5	0.8	-2.8	0.8	1.7	0.8	1.7
4	B	4	B	-0.3	2.2	0.0	0.6	0.8	4.4	0.1	5.5	-0.2	1.2	-1.7	7.0
4	L	4	L	0.3	2.2	0.0	0.6	-0.8	4.4	-0.1	5.5	0.2	1.2	1.7	7.0
4	B	4	B	-0.4	-8.3	3.1	-5.0	-1.1	-6.2	2.4	-2.9	2.0	-6.1	1.5	-4.9
4	L	4	L	-0.4	-8.3	-3.1	-5.0	1.1	-6.2	-2.4	-2.9	-2.0	-6.1	-1.5	-4.9
4	B	4	B	-0.3	-0.1	0.3	0.1	-0.3	1.7	-0.3	1.4	-0.3	0.8	0.3	1.4
4	L	4	L	0.3	0.1	-0.3	-0.1	0.3	1.7	0.3	-1.4	0.3	-0.8	-0.3	-1.4

ANCHOR BOLT SUMMARY

Qty	Locate	Dia (in)	Type	Proj (in)
4	Jamb	3/4"	A307	2.50
8	Endwall	3/4"	A307	2.50
32	Frame	3/4"	A307	2.50



432-758-9900
430 US HWY 180 W
SEMINOLE, TX 79360

CUSTOMER INFO

PROJECT
PB50454

BASIN SOUTH #2 "SHERMAN"
W Basin St
ODESSA TEXAS 79706

SHEET NAME/TITLE
ANCHOR BOLT REACTIONS


DRAWN BY BN DATE 5/27/22

CHECKED BY BN DATE 5/27/22

APPROVED BY DATE 5/27/22

SHEET NO. REV. SCALE
A3 of 4 -- NTS

REVISIONS			BY	DATE
NO.	NOTES			
--	--		--	00-00-00

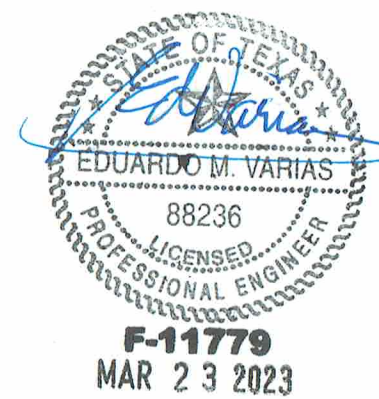

EXTENSION/CANOPY BOLTS				
ROOF PLAN				
MARK	QUAN	TYPE	DIA	LENGTH
EB-2	4	A325	3/4"	2 1/2"
EB-3	8	A325	3/4"	2 1/2"
EB-4	4	A325	3/4"	2 1/2"
EB-5	4	A325	3/4"	2 1/2"
EB-8	4	A325	3/4"	2 1/2"
EB-9	4	A325	3/4"	2 1/2"

TRIM TABLE		
ROOF PLAN		
ID	MARK	LENGTH
1	PBR40	3'-0"
2	LEFT	6"
3	SG1R	22'-6"
4	SG1R	24'-6"
5	RIGHT	6"



432-758-9900
430 US HWY 180 W
SEMINOLE, TX 79360

CUSTOMER INFO

PROJECT
PB50454

BASIN SOUTH #2 "SHERMAN"
W Basin St
ODESSA TEXAS 79706

SHEET NAME/TITLE
ROOF SHEETING







DRAWN BY BN DATE 5/27/22

CHECKED BY BN DATE 5/27/22


APPROVED BY DATE 5/27/22

SHEET NO. REV. SCALE
E2 of 25-- NTS


REVISIONS			
NO.	NOTES	BY	DATE
--	--	--	00-00-00

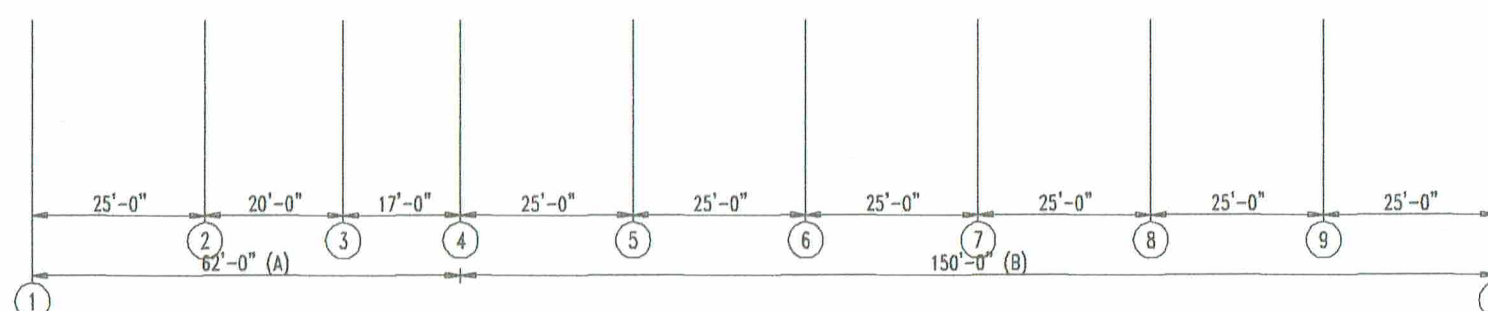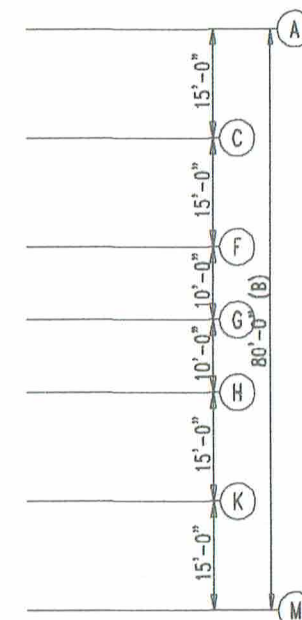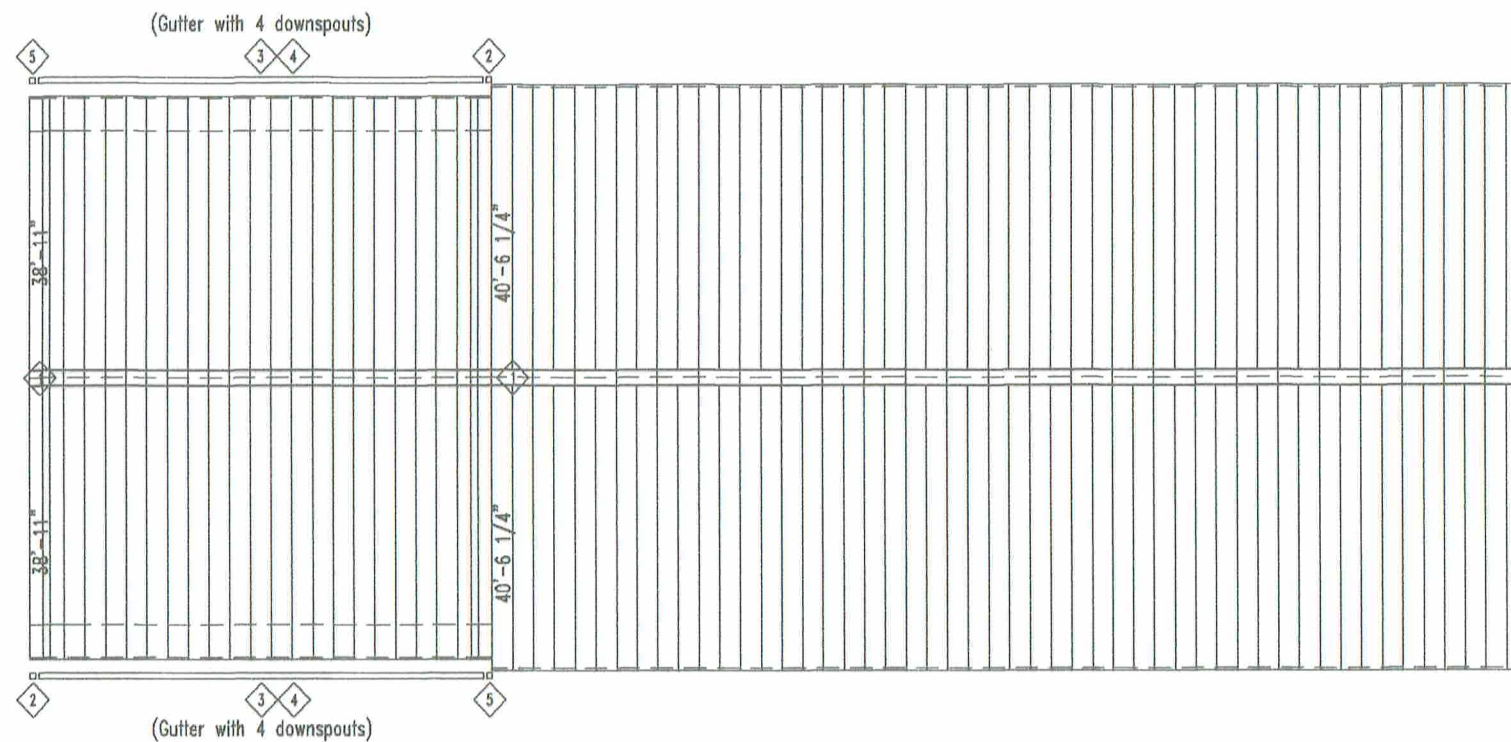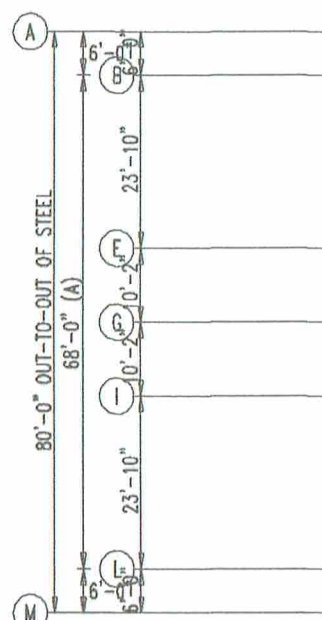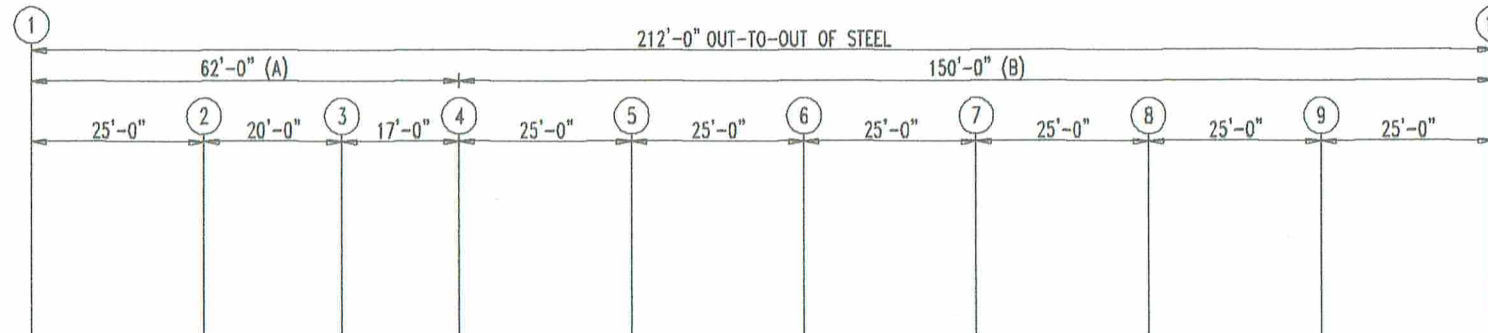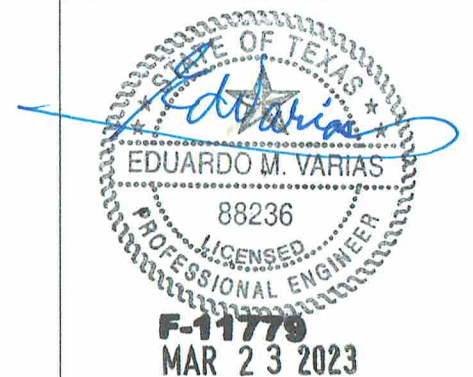

ROOF SHEETING PLAN
PANELS: 26 Ga. PBR - Polar White

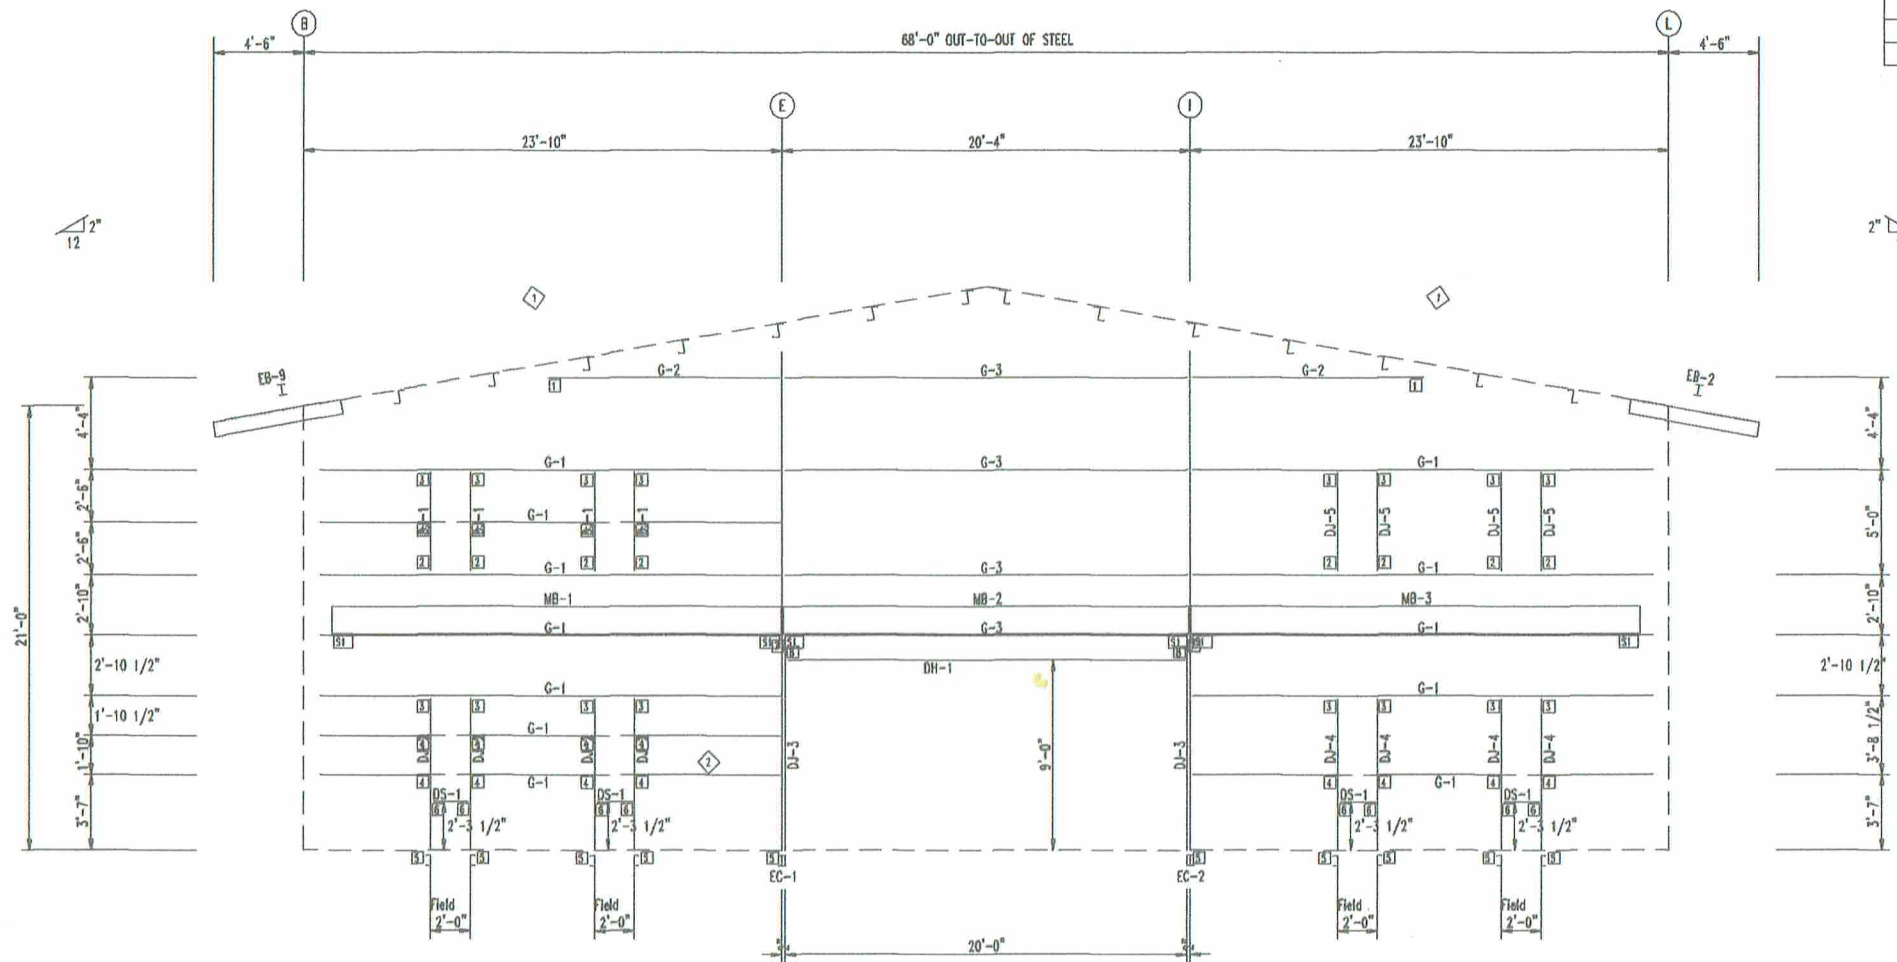

ENDWALL FRAMING: FRAME LINE 2

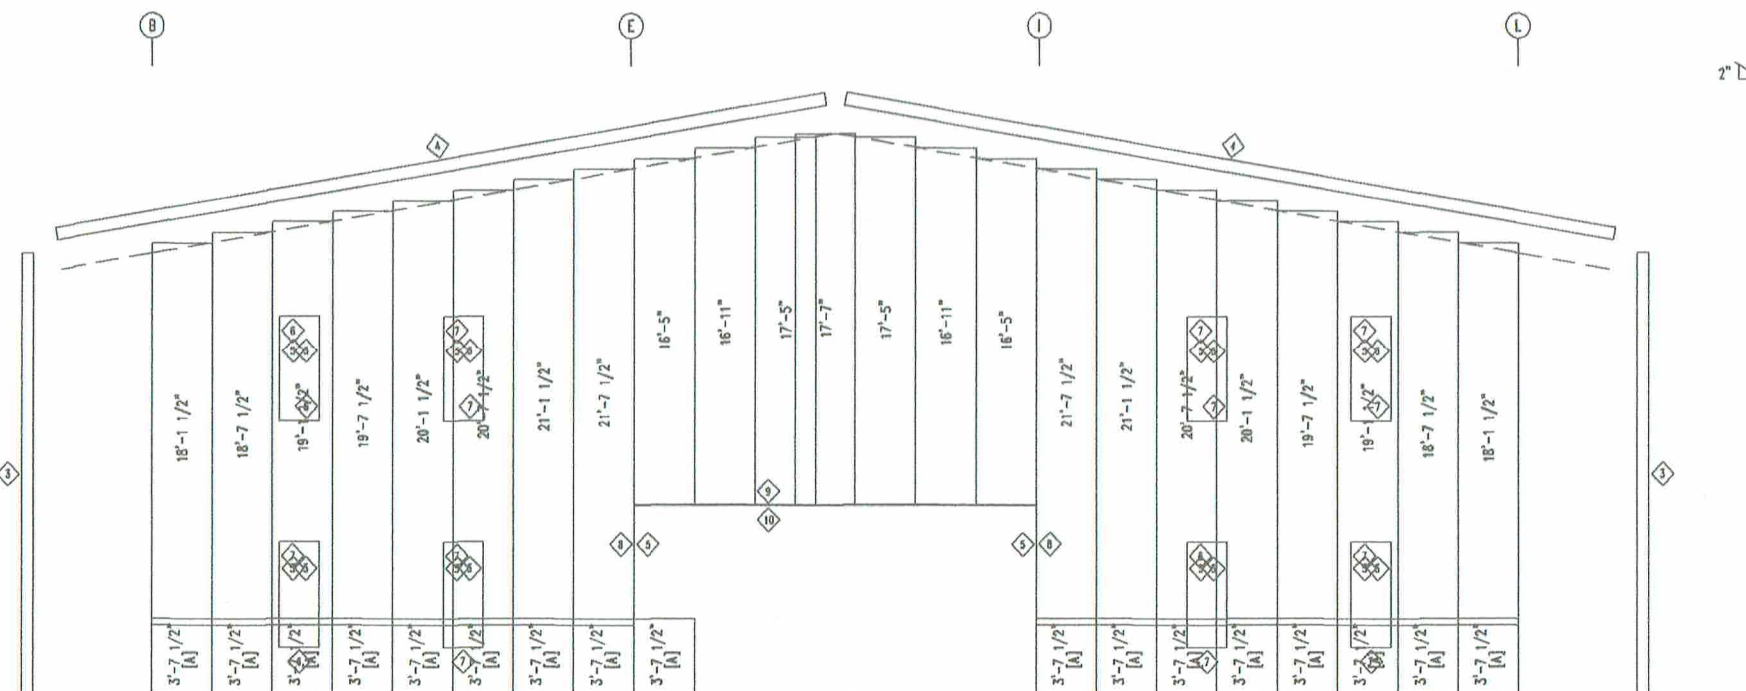

ENDWALL SHEETING & TRIM: FRAME LINE 2

PANELS: 26 Ga. PBR - Desert Sand
[A] PANELS: 26 Ga. PBR - Dark Bronze

BOLT TABLE				
FRAME LINE 2				
LOCATION	QUAN	TYPE	DIA	LENGTH
Columns/Raf	2	A325	1/2"	1 1/4"

ANGLE TABLE			
FRAME LINE 2			
◇ ID	MARK	LENGTH	DETAIL
1	L4X2	20'-0"	ANGLE_6
2	L4X2	20'-0"	

SUPPORT BEAM BOLT TABLE				
FRAME LINE 2				
◇ ID	QUAN	TYPE	DIA	LENGTH
S1	3	A325	3/4"	2 1/2"

MEMBER TABLE		
FRAME LINE 2		
MARK	PART	LENGTH
EB-2	W8X10	6'-2 1/8"
EB-9	W8X10	6'-2 1/8"
EC-1	W10X12	22'-9 7/16"
EC-2	W10X12	22'-9 7/16"
DJ-1	8X25C14	4'-11 1/4"
DJ-2	8X25C14	7'-2 3/4"
DJ-3	8X25C14	9'-9 3/8"
DJ-4	8X25C14	7'-2 3/4"
DJ-5	8X25C14	4'-11 1/4"
DH-1	8X25C14	19'-11 1/4"
DS-1	8X25C14	1'-11 1/4"
G-1	8X25C14	22'-0 3/4"
G-2	8X25C14	3'-1 3/4"
G-3	8X25C14	19'-7 1/4"
MB-1	W16X26	22'-4 1/4"
MB-2	W16X26	22'-2 3/4"
MB-3	W16X26	22'-4 1/4"

TRIM TABLE		
FRAME LINE 2		
◇ ID	MARK	LENGTH
3	OCR	22'-6"
4	TR12	18'-6"
5	JTR	10'-6"
6	HTR	10'-6"
7	HTR	SCRAP
8	JCOB	10'-6"
9	JCOB	21'-0"
10	HTR	21'-0"

CONNECTION PLATES	
FRAME LINE 2	
◇ ID	MARK/PART
1	b1
2	f1
3	j1
4	b2
5	f2
6	c2
7	j2
8	c1



432-758-9900
430 US HWY 180 W
SEMINOLE, TX 79360

CUSTOMER INFO

PROJECT
PB50454
BASIN SOUTH #2 "SHERMAN"
W Basin St
ODESSA TEXAS 79706

SHEET NAME/TITLE
ENDWALL FRAMING


DRAWN BY BN DATE 5/28/22


CHECKED BY BN DATE 5/28/22

APPROVED BY DATE 5/28/22


SHEET NO. REV. SCALE
E3 of 25-- NTS

REVISIONS			
NO.	NOTES	BY	DATE
--	--	--	00-00-00

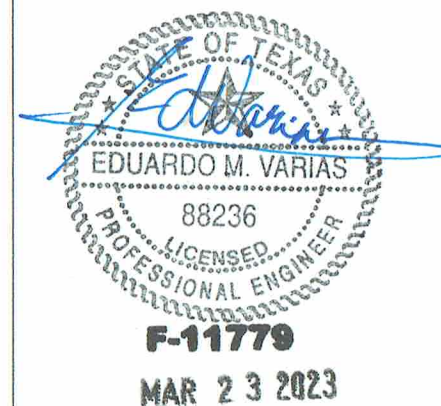

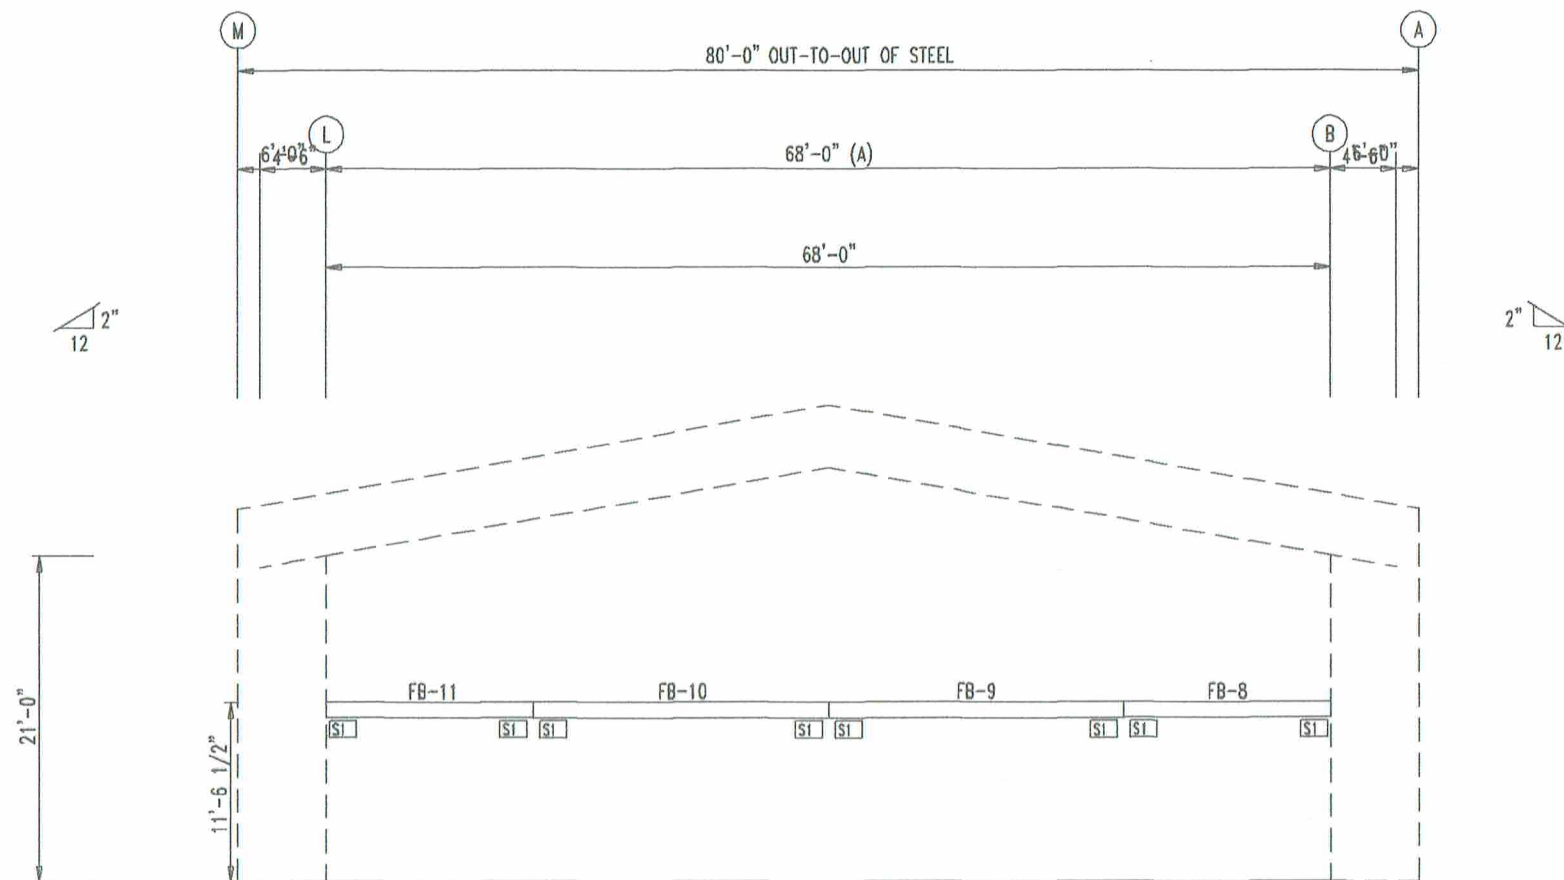

ENDWALL FRAMING: FRAME LINE 4

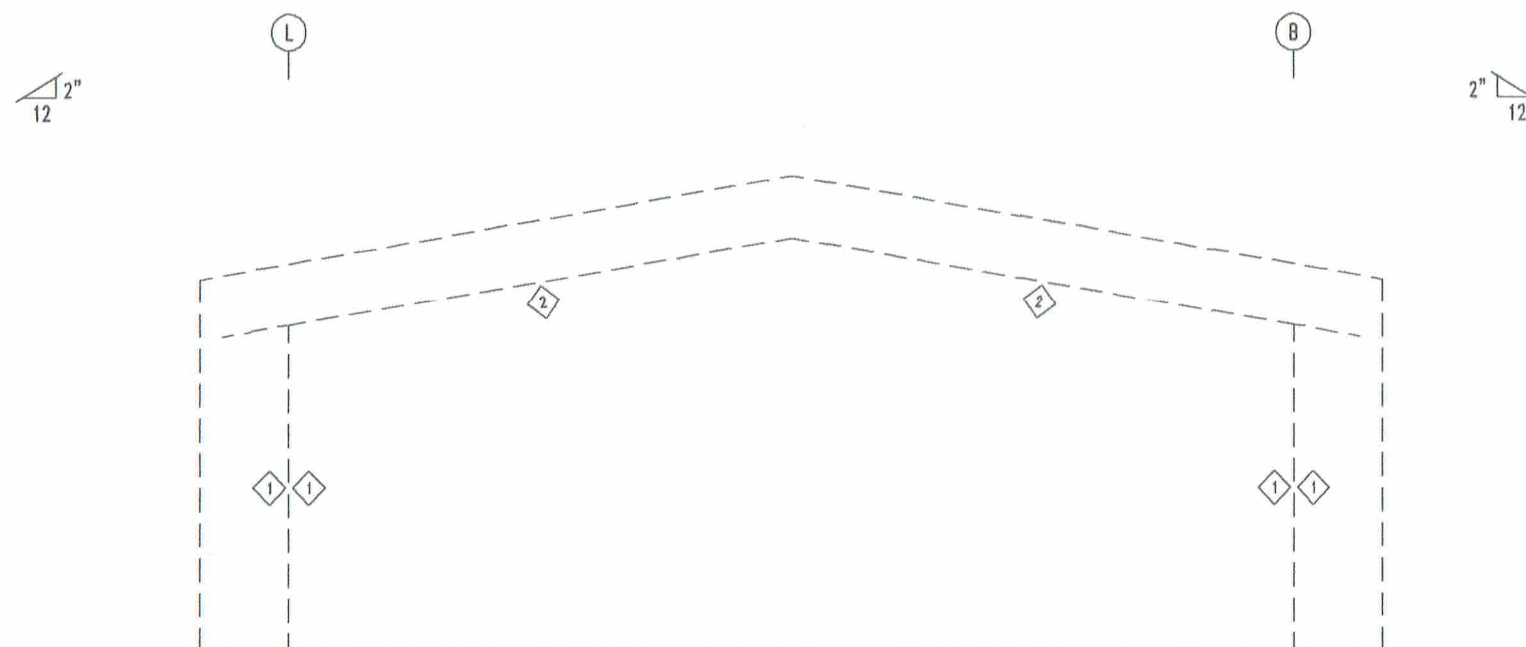

ENDWALL SHEETING & TRIM: FRAME LINE 4

SUPPORT BEAM BOLT TABLE

FRAME LINE 4

ID	QUAN	TYPE	DIA	LENGTH
S1	0	A325	3/4"	"

MEMBER TABLE

FRAME LINE 4

MARK	PART	LENGTH
FB-8	W12X14	"
FB-9	W12X19	"
FB-10	W12X19	"
FB-11	W12X14	"

TRIM TABLE

FRAME LINE 4

ID	MARK	LENGTH
1	ICR	21'-0"
2	SWTR	18'-6"



432-758-9900
430 US HWY 180 W
SEMINOLE, TX 79360

CUSTOMER INFO

PROJECT

PB50454

BASIN SOUTH #2 "SHERMAN"
W Basin St
ODESSA TEXAS 79706

SHEET NAME/TITLE

ENDWALL FRAMING

DRAWN BY

BN

DATE

5/27/22

CHECKED BY

BN

DATE

5/27/22

APPROVED BY

DATE

5/27/22

SHEET NO.

E 4 of 25--

REV.

SCALE


NTS

REVISIONS			
NO.	NOTES	BY	DATE
--	--	--	00-00-00




F-11779

MAR 23 2023

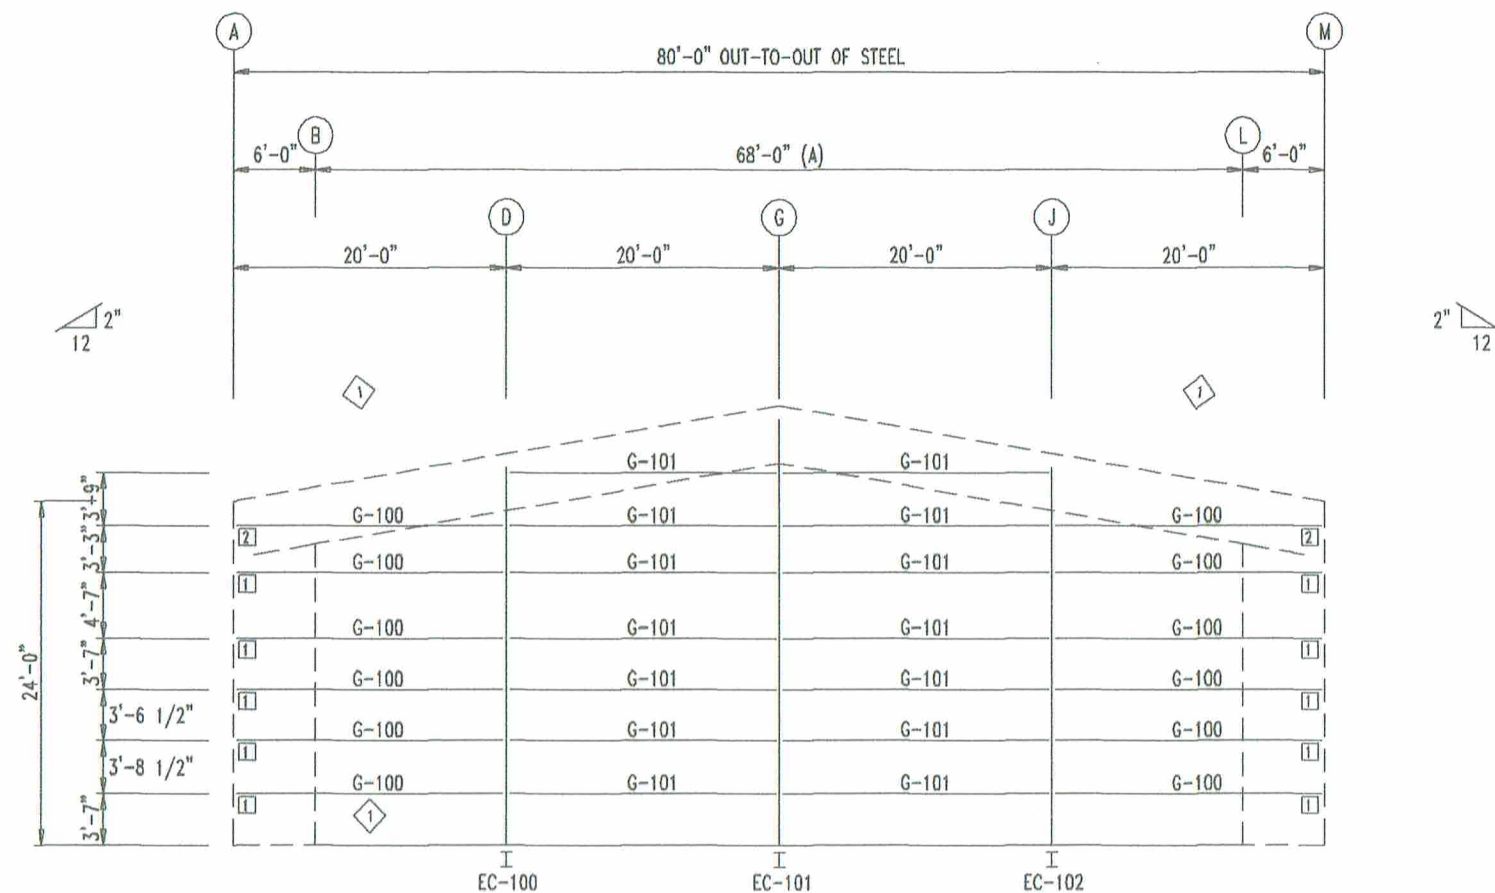

ENDWALL FRAMING: FRAME LINE 4

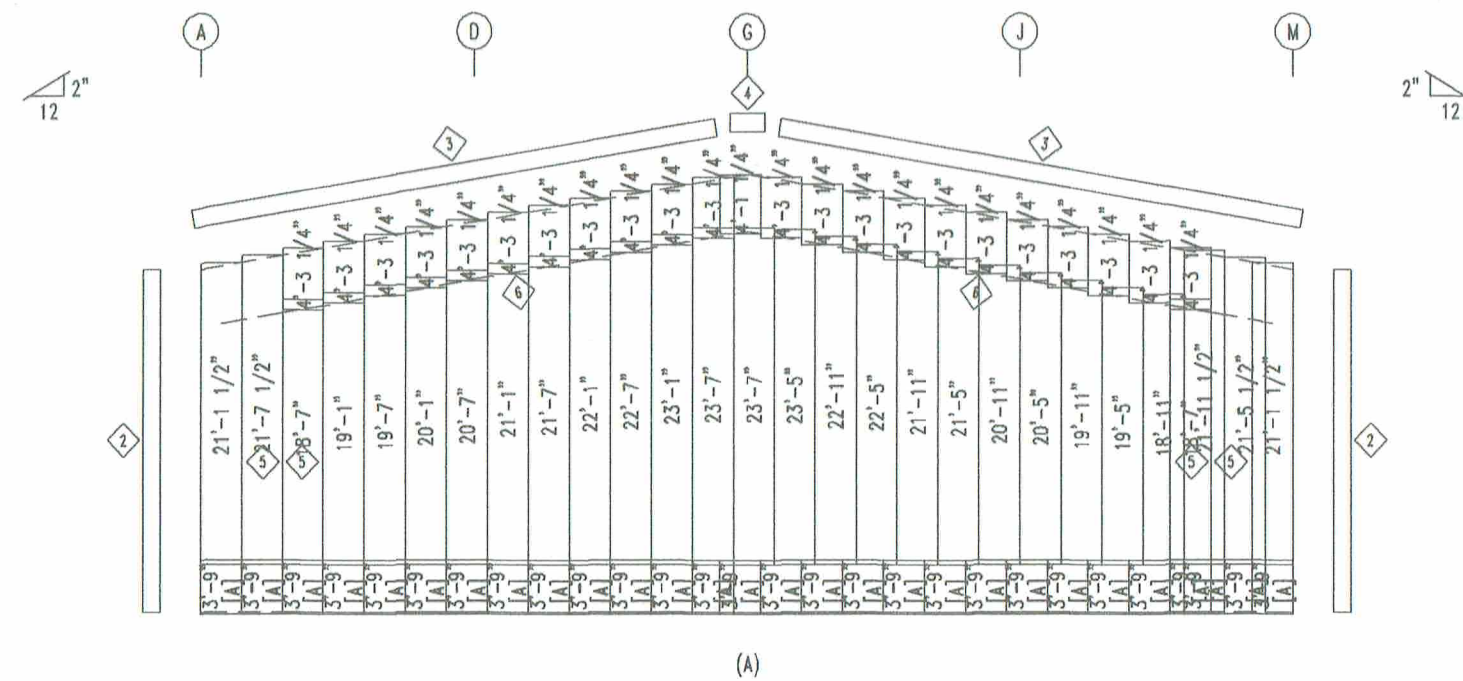

ENDWALL SHEETING & TRIM: FRAME LINE 4

PANELS: 26 Ga. PBR - Desert Sand
 [A] PANELS: 26 Ga. PBR - Dark Bronze
 [A] PANELS: 26 Ga. PBR - Desert Sand


BOLT TABLE FRAME LINE 4				
LOCATION	QUAN	TYPE	DIA	LENGTH
Columns/Raf	2	A325	1/2"	1 1/4"

MEMBER TABLE FRAME LINE 4		
MARK	PART	LENGTH
EC-100	W1064030	26'-4 5/8"
EC-101	W1064030	29'-8 5/8"
EC-102	W1064030	26'-4 5/8"
G-100	8X25Z14	19'-7 3/8"
G-101	8X25Z14	19'-3 1/4"

TRIM TABLE FRAME LINE 4		
ID	MARK	LENGTH
2	OCR	24'-6"
3	SRR	21'-0"
4	PBA	2'-0"
5	ICR	21'-0"
6	SWTR	18'-6"

ANGLE TABLE FRAME LINE 4		
ID	MARK	LENGTH
1	L4X2	20'-0"

CONNECTION PLATES FRAME LINE 4		
ID	MARK/PART	
1	d100	
2	d101	

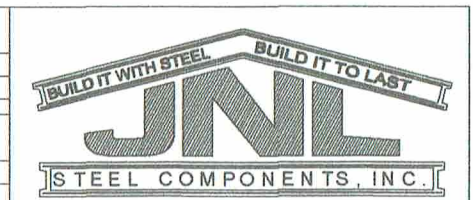

432-758-9900
 430 US HWY 180 W
 SEMINOLE, TX 79360

CUSTOMER INFO

PROJECT
 PB50454
 BASIN SOUTH #2 "SHERMAN"
 W Basin St
 ODESSA TEXAS 79706

SHEET NAME/TITLE
 ENDWALL FRAMING


DRAWN BY
 BN DATE
 5/27/22


CHECKED BY
 BN DATE
 5/27/22

APPROVED BY
 DATE
 5/27/22


SHEET NO. REV. SCALE
 E5 of 25-- NTS

REVISIONS			
NO.	NOTES	BY	DATE
--	--	--	00-00-00

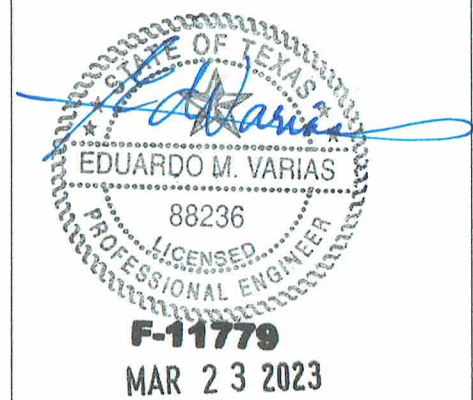

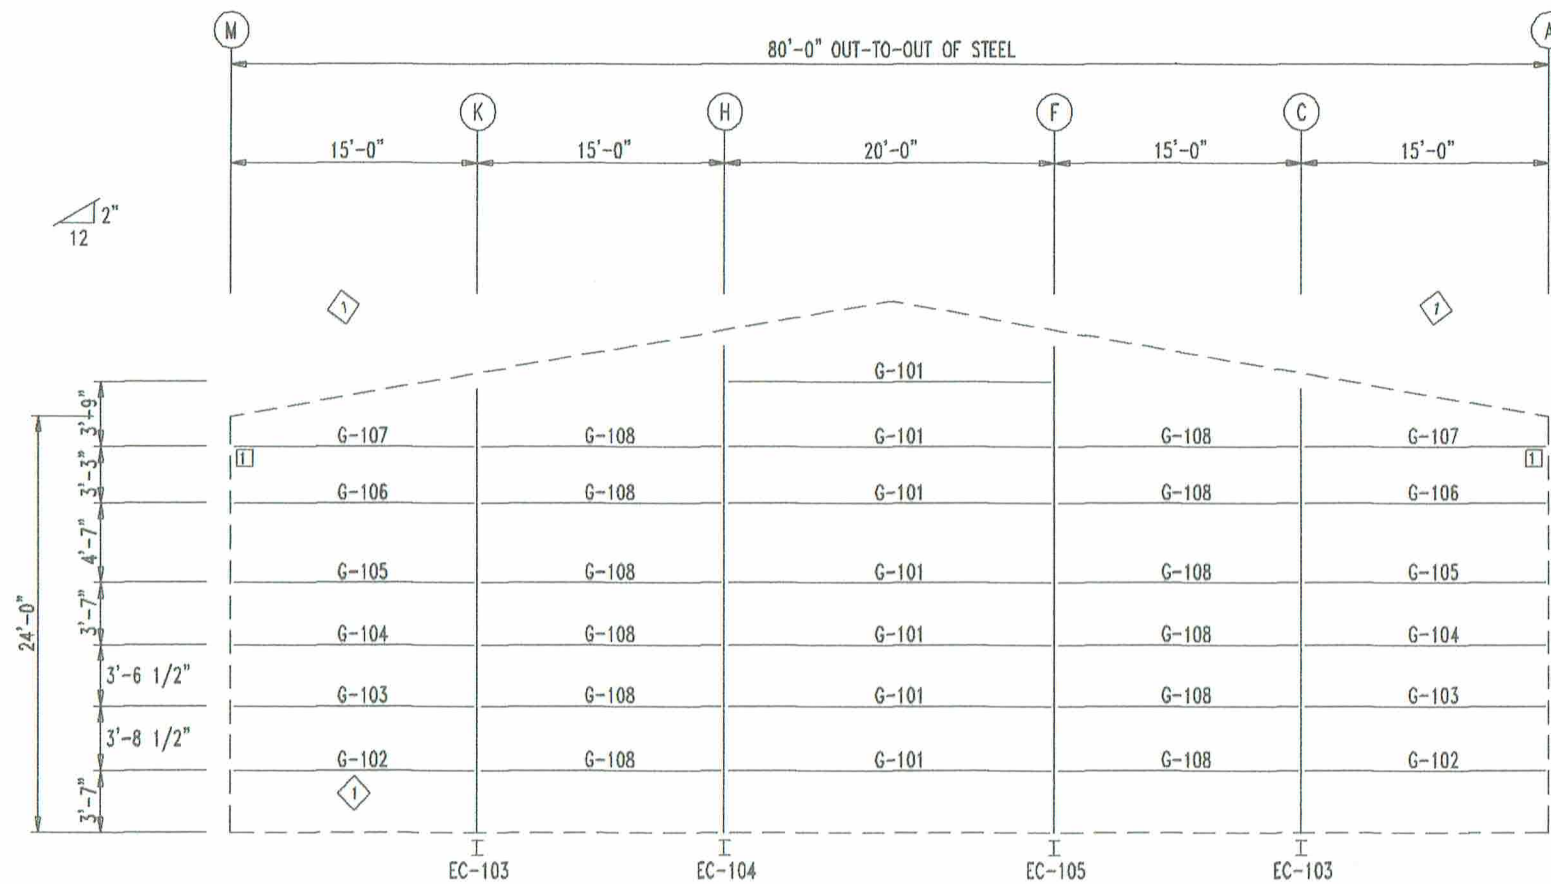

ENDWALL FRAMING: FRAME LINE 10

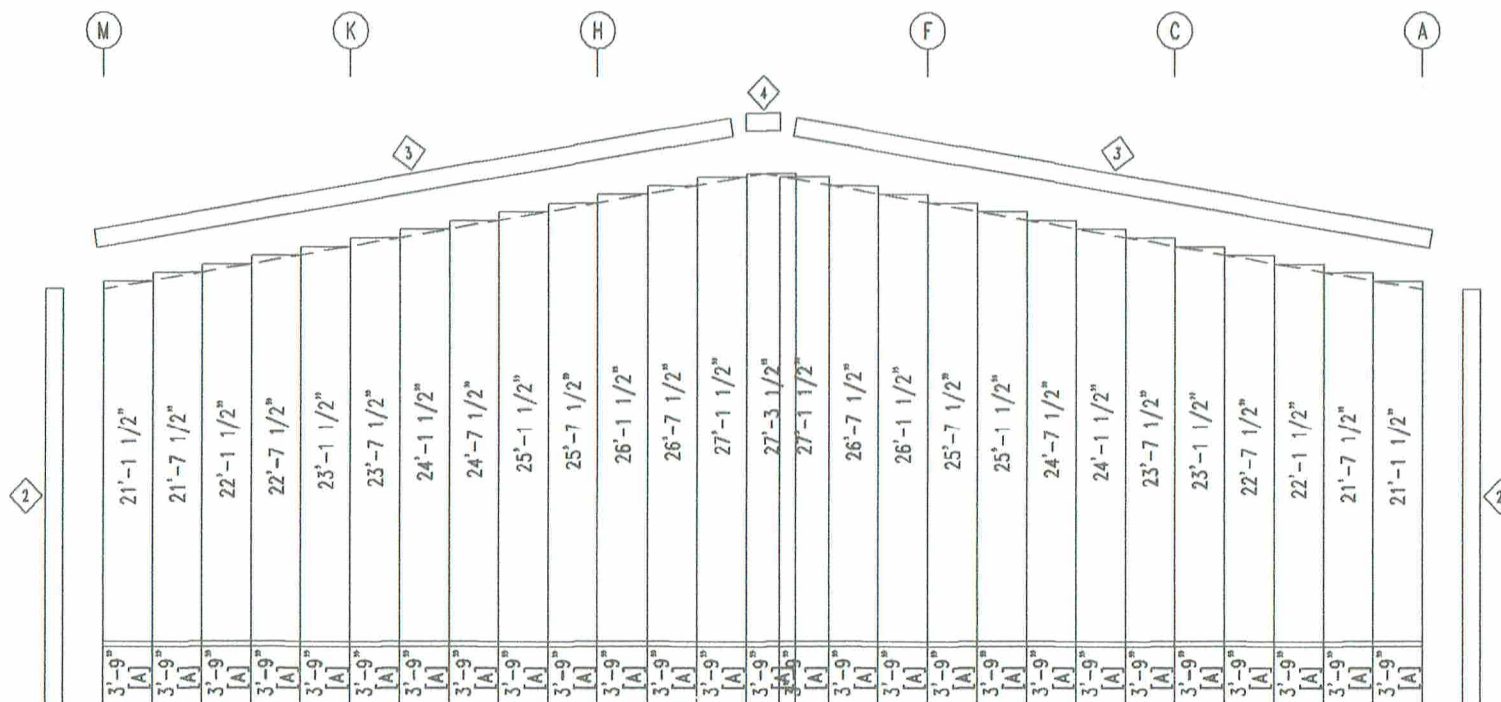

ENDWALL SHEETING & TRIM: FRAME LINE 10

PANELS: 26 Ga. PBR - Desert Sand
[A] PANELS: 26 Ga. PBR - Dark Bronze

BOLT TABLE FRAME LINE 10				
LOCATION	QUAN	TYPE	DIA	LENGTH
Columns/Raf	2	A325	1/2"	1 1/4"

MEMBER TABLE FRAME LINE 10		
MARK	PART	LENGTH
EC-103	W1064030	24'-1 11/16"
EC-104	W1064030	26'-8 15/16"
EC-105	W1064030	26'-8 15/16"
G-101	8X25Z14	19'-3 1/4"
G-102	8X25Z14	13'-8 9/16"
G-103	8X25Z14	13'-6 1/8"
G-104	8X25Z14	13'-3 7/8"
G-105	8X25Z14	13'-1 1/2"
G-106	8X25Z14	12'-10 1/2"
G-107	8X25Z14	10'-9 1/16"
G-108	8X25Z14	14'-3 1/4"

TRIM TABLE FRAME LINE 10		
ID	MARK	LENGTH
2	OCR	24'-6"
3	SRR	21'-0"
4	PBA	2'-0"

ANGLE TABLE FRAME LINE 10		
ID	MARK	LENGTH
1	L4X2	20'-0"

CONNECTION PLATES FRAME LINE 10		
ID	MARK/PART	
1	b100	



432-758-9900
430 US HWY 180 W
SEMINOLE, TX 79360

CUSTOMER INFO

PROJECT
PB50454

BASIN SOUTH #2 "SHERMAN"
W Basin St
ODESSA TEXAS 79706

SHEET NAME/TITLE
ENDWALL FRAMING

DRAWN BY
BN

DATE
5/27/22

CHECKED BY
BN


DATE
5/27/22

APPROVED BY


DATE
5/27/22

SHEET NO. REV. SCALE
E6 of 25-- NTS


REVISIONS			
NO.	NOTES	BY	DATE
--	--	--	00-00-00

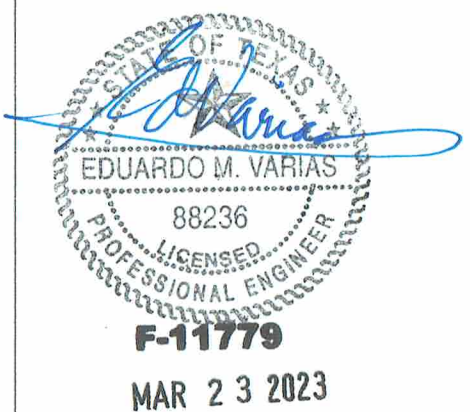

DOWNSPOUT LOCATIONS

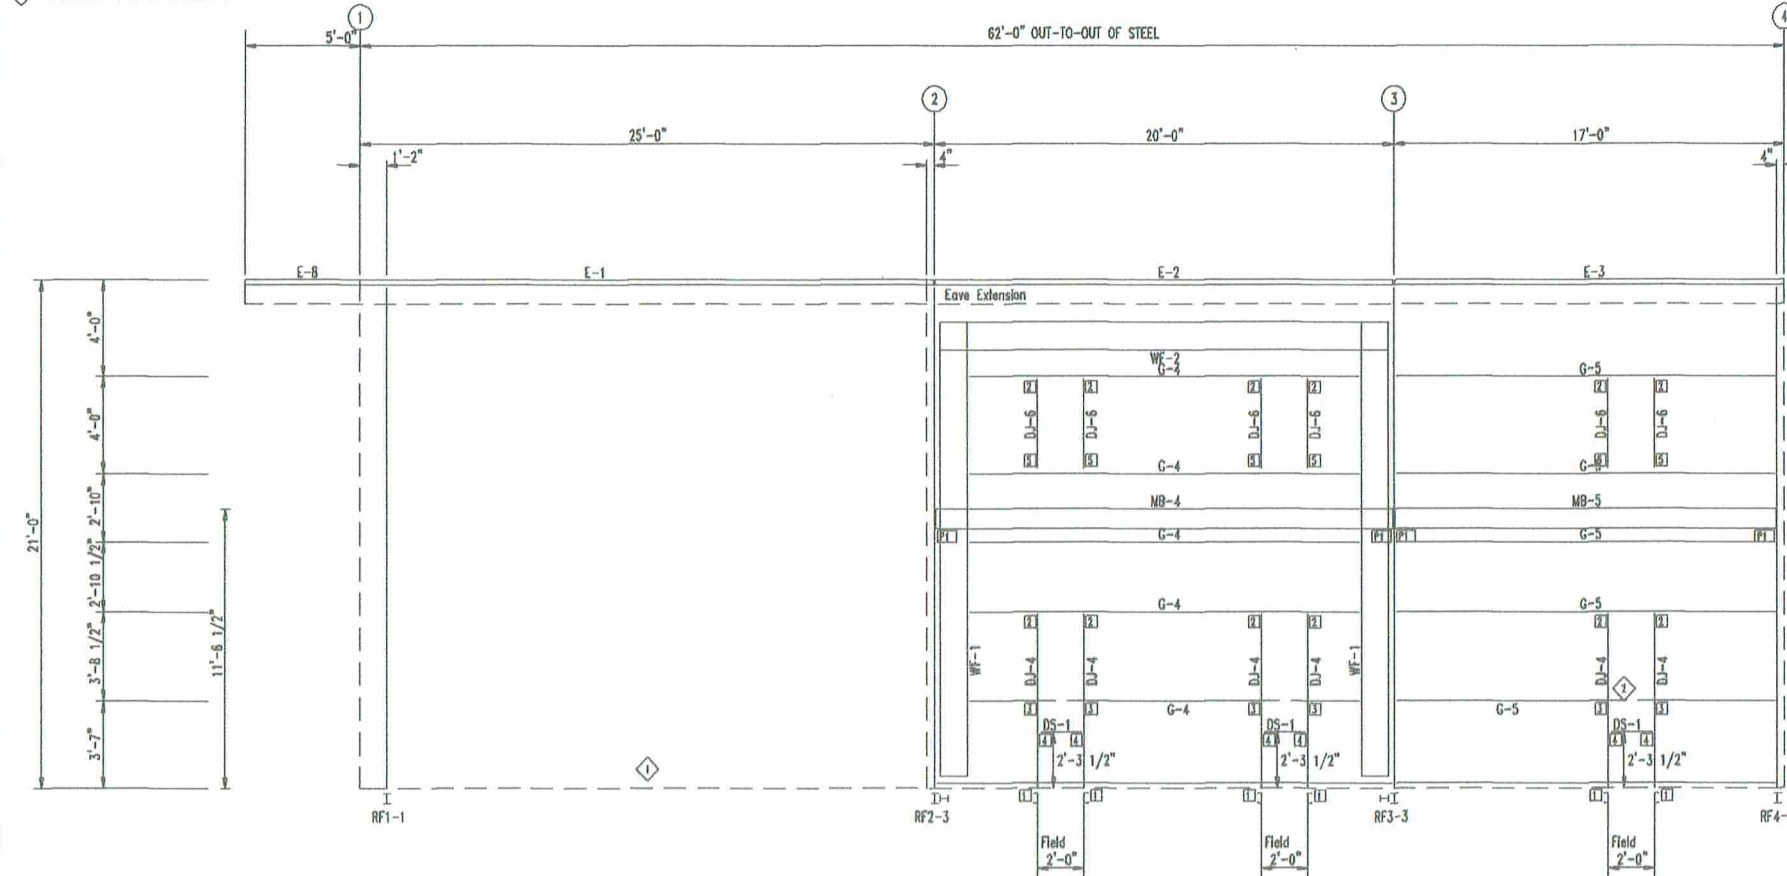

SIDEWALL FRAMING: FRAME LINE L

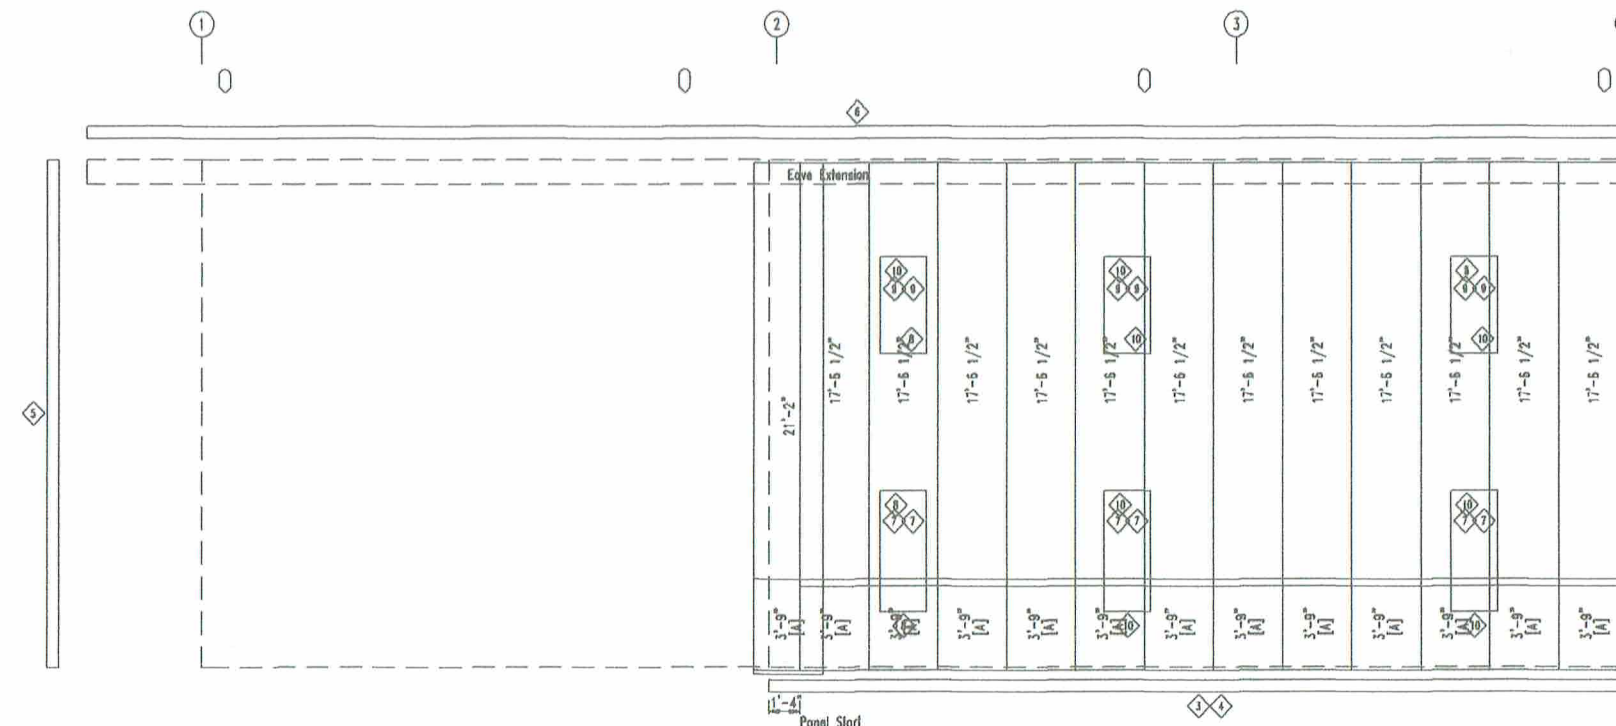

SIDEWALL SHEETING & TRIM: FRAME LINE L

PANELS: 26 Ga. PBR - Desert Sand
[A] PANELS: 26 Ga. PBR - Dark Bronze

BOLT TABLE FRAME LINE L				
LOCATION	QUAN	TYPE	DIA	LENGTH
WF-1 - WF-2	8	A325	3/4"	2 1/2"
WF-1 - RF2-3	14	A325	5/8"	2"
WF-1 - RF3-3	14	A325	5/8"	2"

PERIMETER BEAM BOLT TABLE FRAME LINE L				
ID	QUAN	TYPE	DIA	LENGTH
P1	3	A325	3/4"	2 1/2"

MEMBER TABLE FRAME LINE L		
MARK	PART	LENGTH
WF-1	W1464020	19'-0"
WF-2	W1464020	17'-7 3/8"
DJ-4	8X25C14	7'-2 3/4"
DJ-6	8X25C14	3'-11 1/4"
DS-1	8X25C14	1'-11 1/4"
E-1	E085342L	23'-1 1/4"
E-2	E085342L	19'-3 1/4"
E-3	E085342L	15'-11 1/4"
E-8	E085342L	5'-5 5/8"
G-4	8X25C14	17'-7 3/8"
G-5	8X25C14	15'-11 1/4"
MB-4	W10X12	19'-10 3/4"
MB-5	W10X12	16'-6 3/4"

TRIM TABLE FRAME LINE L		
ID	MARK	LENGTH
3	SBPR	10'-6"
4	NAIL I	1'-0"
5	OCR	22'-6"
6	LEA	21'-0"
7	JTR	10'-6"
8	HTR	10'-6"
9	JTR	SCRAP
10	HTR	SCRAP

ANGLE TABLE FRAME LINE L		
ID	MARK	LENGTH
1	8" REC	20'-0"
2	L4X2	20'-0"

CONNECTION PLATES FRAME LINE L	
ID	MARK/PART
1	f2
2	i1
3	b2
4	c2
5	f1



432-758-9900
430 US HWY 180 W
SEMINOLE, TX 79360

CUSTOMER INFO

PROJECT
PB50454

BASIN SOUTH #2 "SHERMAN"
W Basin St
ODESSA TEXAS 79706

SHEET NAME/TITLE
SIDEWALL FRAMING

DRAWN BY
BN

DATE
5/28/22

CHECKED BY
BN


DATE
5/28/22

APPROVED BY


DATE
5/28/22

SHEET NO. REV. SCALE
E7 of 25-- NTS


REVISIONS			
NO.	NOTES	BY	DATE
--	--	--	00-00-00

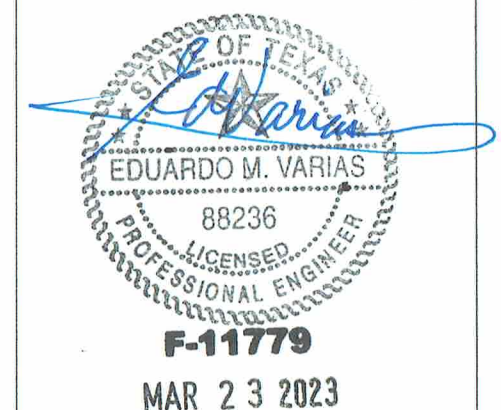

0

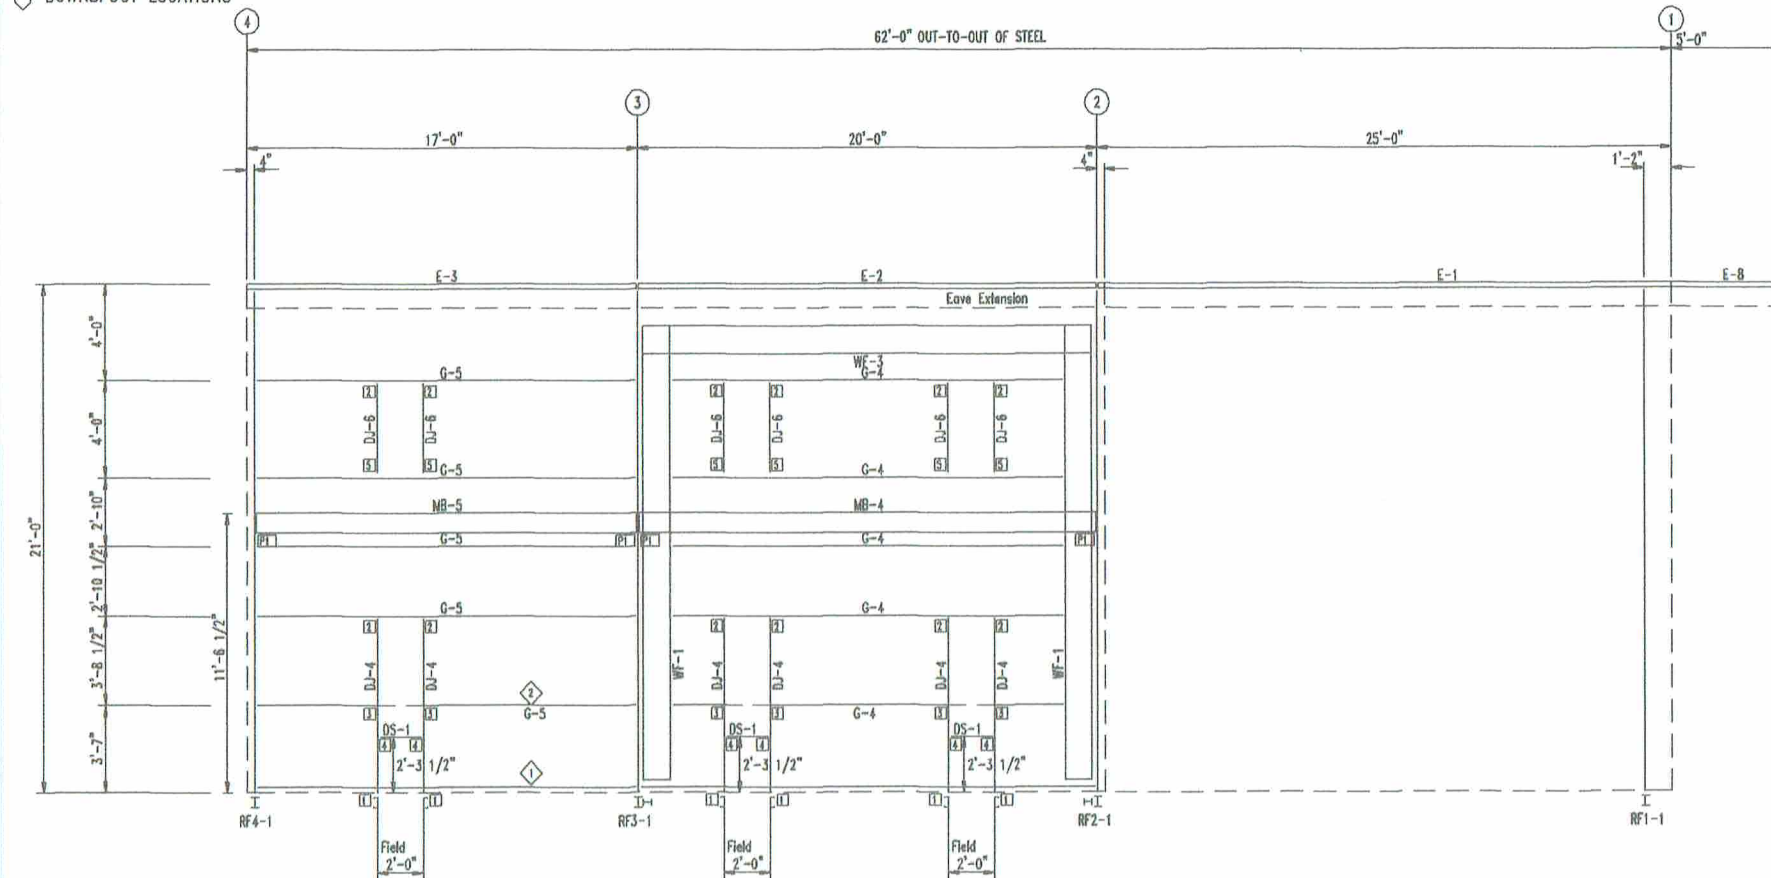

SIDEWALL FRAMING: FRAME LINE B

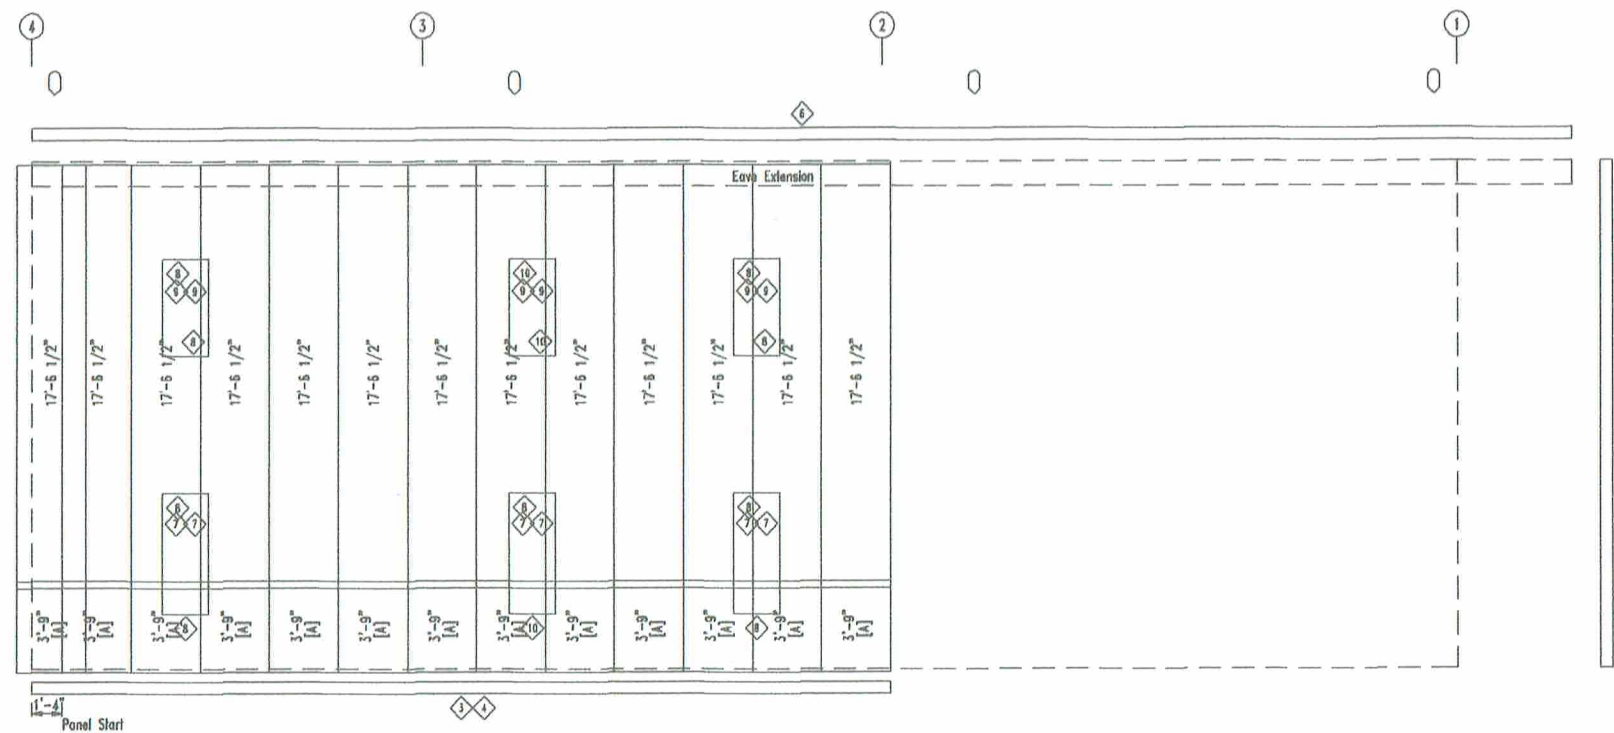

SIDEWALL SHEETING & TRIM: FRAME LINE B

[A] PANELS: 26 Ga. PBR - Dark Bronze

BOLT TABLE				
FRAME LINE B				
LOCATION	QUAN	TYPE	DIA	LENGTH
WF-1 - WF-3	8	A325	3/4"	2 1/2"
WF-1 - RF3-1	14	A325	5/8"	2"
WF-1 - RF2-1	14	A325	5/8"	2"

PERIMETER BEAM BOLT TABLE				
FRAME LINE B				
□ ID	QUAN	TYPE	DIA	LENGTH
P1	3	A325	3/4"	2 1/2"

MEMBER TABLE		
FRAME LINE B		
MARK	PART	LENGTH
WF-1	W1464020	19'-0"
WF-3	W1464020	17'-7 3/8"
DJ-4	8X25C14	7'-2 3/4"
DJ-6	8X25C14	3'-11 1/4"
DS-1	8X25C14	1'-11 1/4"
E-1	E085342L	23'-1 1/4"
E-2	E085342L	19'-3 1/4"
E-3	E085342L	15'-11 1/4"
E-8	E085342L	5'-5 5/8"
G-4	8X25C14	17'-7 3/8"
G-5	8X25C14	15'-11 1/4"
MB-4	W10X12	19'-10 3/4"
MB-5	W10X12	16'-6 3/4"

TRIM TABLE		
FRAME LINE B		
◇ ID	MARK	LENGTH
3	SBPR	SCRAP
4	NAIL I	SCRAP
5	OCR	22'-6"
6	LEA	21'-0"
7	JTR	10'-6"
8	HTR	SCRAP
9	JTR	SCRAP
10	HTR	10'-6"

ANGLE TABLE		
FRAME LINE B		
◇ID	MARK	LENGTH
1	8" REC	SCRAP
2	L4X2	20'-0"

CONNECTION PLATES	
FRAME LINE B	
□ ID	MARK/PART
1	f2
2	j1
3	b2
4	c2
5	f1



432-758-9900
430 US HWY 180 W
SEMINOLE, TX 79360

CUSTOMER INFO

PROJECT
PB50454

BASIN SOUTH #2 "SHERMAN"
W Basin St
ODESSA TEXAS 79706


SHEET NAME/TITLE
SIDEWALL FRAMING


DRAWN BY BN DATE 5/28/22

CHECKED BY	DATE
JRN	5/28/22


APPROVED BY _____ DATE 5/28/22

SHEET NO.	REV.	SCALE
E8 of 25--		NTS

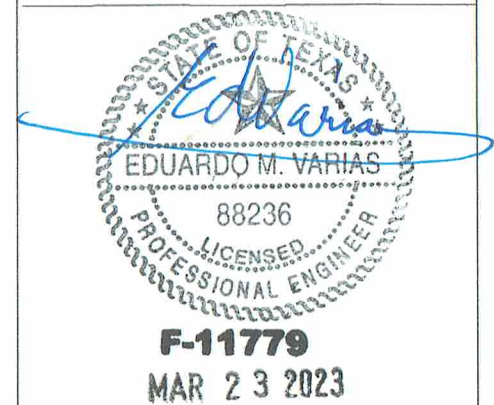[illegible]

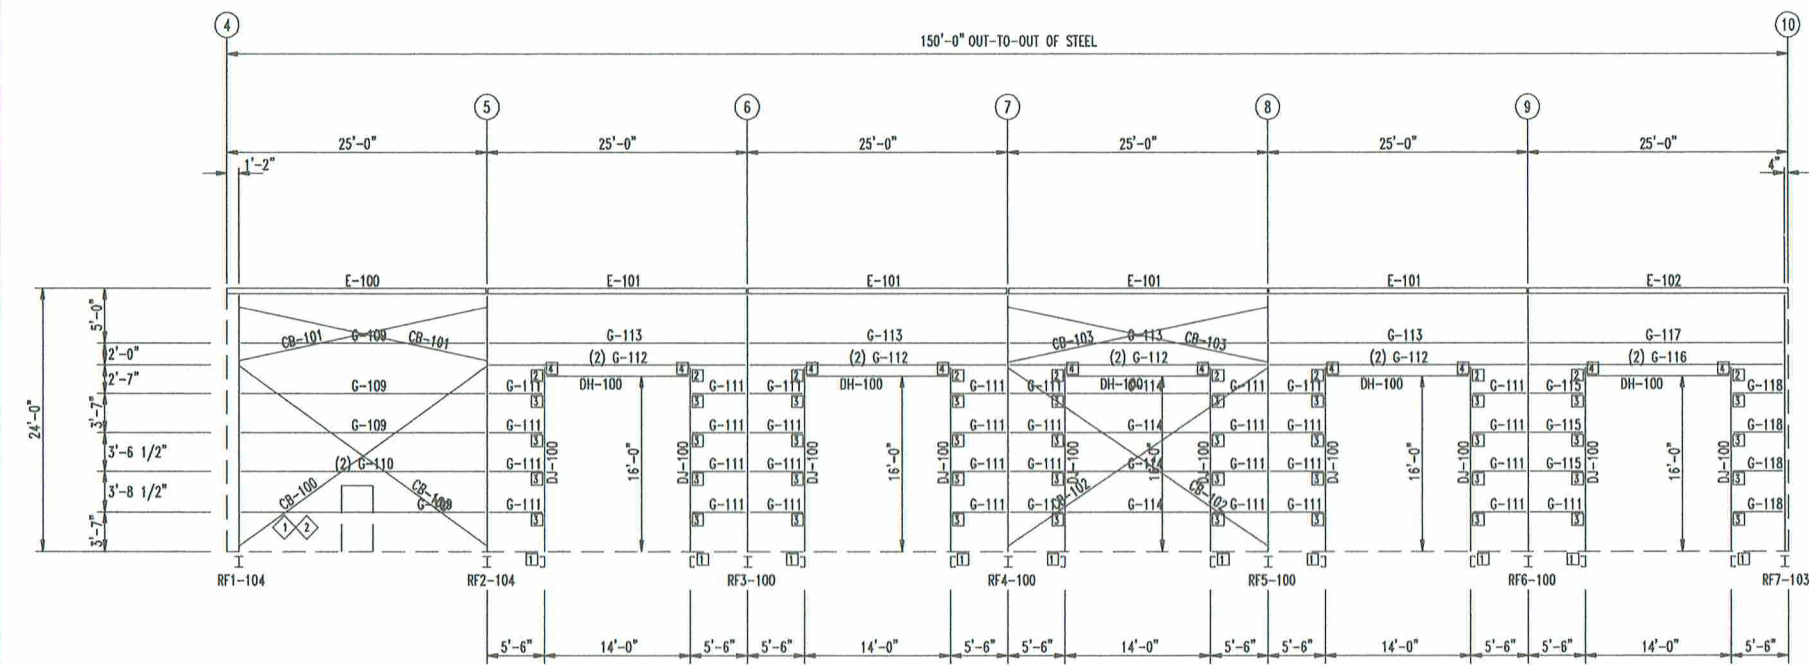

SIDEWALL FRAMING: FRAME LINE M

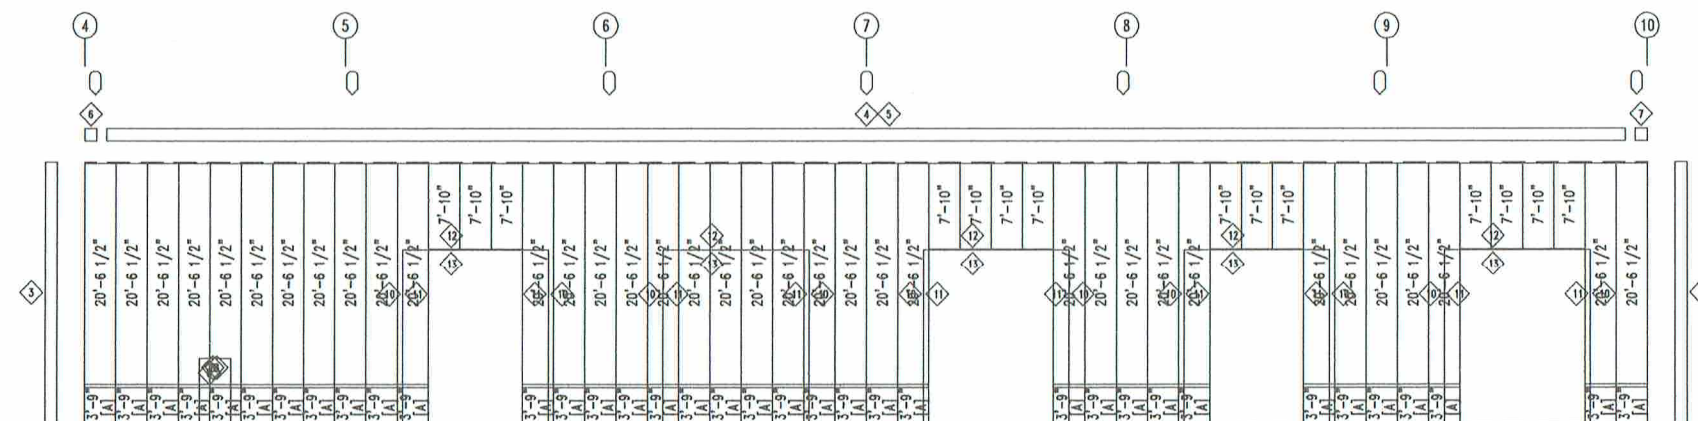

SIDEWALL SHEETING & TRIM: FRAME LINE M

[A] PANELS: 26 Ga. PBR - Dark Bronze

MEMBER TABLE		
FRAME LINE M		
MARK	PART	LENGTH
DJ-100	8X25C14	16'-7 3/8"
DH-100	8X25C14	13'-11 1/4"
E-100	E085342L	24'-11 1/2"
E-101	E085342L	24'-11 1/2"
E-102	E085342L	24'-11 1/2"
G-109	8X25Z14	23'-1 1/4"
G-110	8X25Z14	23'-1 1/4"
G-111	8X25Z14	4'-9 3/8"
G-112	8X25Z14	24'-3 1/4"
G-113	8X25Z14	24'-3 1/4"
G-114	8X25Z14	14'-0"
G-115	8X25Z14	4'-9 3/8"
G-116	8X25Z14	23'-11 1/4"
G-117	8X25Z14	23'-11 1/4"
G-118	8X25Z14	4'-5 3/8"
CB-100	CB0250	29'-4 1/4"
CB-101	CB0250	24'-10 1/2"
CB-102	CB0250	30'-2 3/4"
CB-103	CB0250	26'-0 1/2"

TRIM TABLE		
FRAME	LINE	M
◇	MARK	LENGTH
3	OCR	24'-6"
4	SG1R	21'-0"
5	SG1R	26'-3"
6	LEFT	6"
7	RIGHT	6"
8	JTR	10'-6"
9	HTR	10'-6"
10	JC08	16'-6"
11	JTR	16'-6"
12	JC08	14'-6"
13	HTR	14'-6"

ANGLE TABLE FRAME LINE M		
◇ ID	MARK	LENGTH
1	L4X2	20'-0"
2	L4X2	SCRAP

CONNECTION PLATES	
FRAME LINE M	
☐ ID	MARK/PART
1	f100
2	j100
3	b101
4	c100



432-758-9900
430 US HWY 180 W
SEMINOLE, TX 79360

CUSTOMER INFO

PROJECT
PB50454

BASIN SOUTH #2
W Basin St
ODESSA TEXAS 79706

SHEET NAME/TITLE
SIDEWALL FRAMING

DRAWN BY BN DATE 3/23/23

CHECKED BY	DATE
BN	3/23/23

APPROVED BY _____ DATE 3/23/23


SHEET NO.	REV.	SCALE
E9	--	NTS

[illegible]


F-11779

MAR 23 2023

DOWNSPOUT LOCATIONS

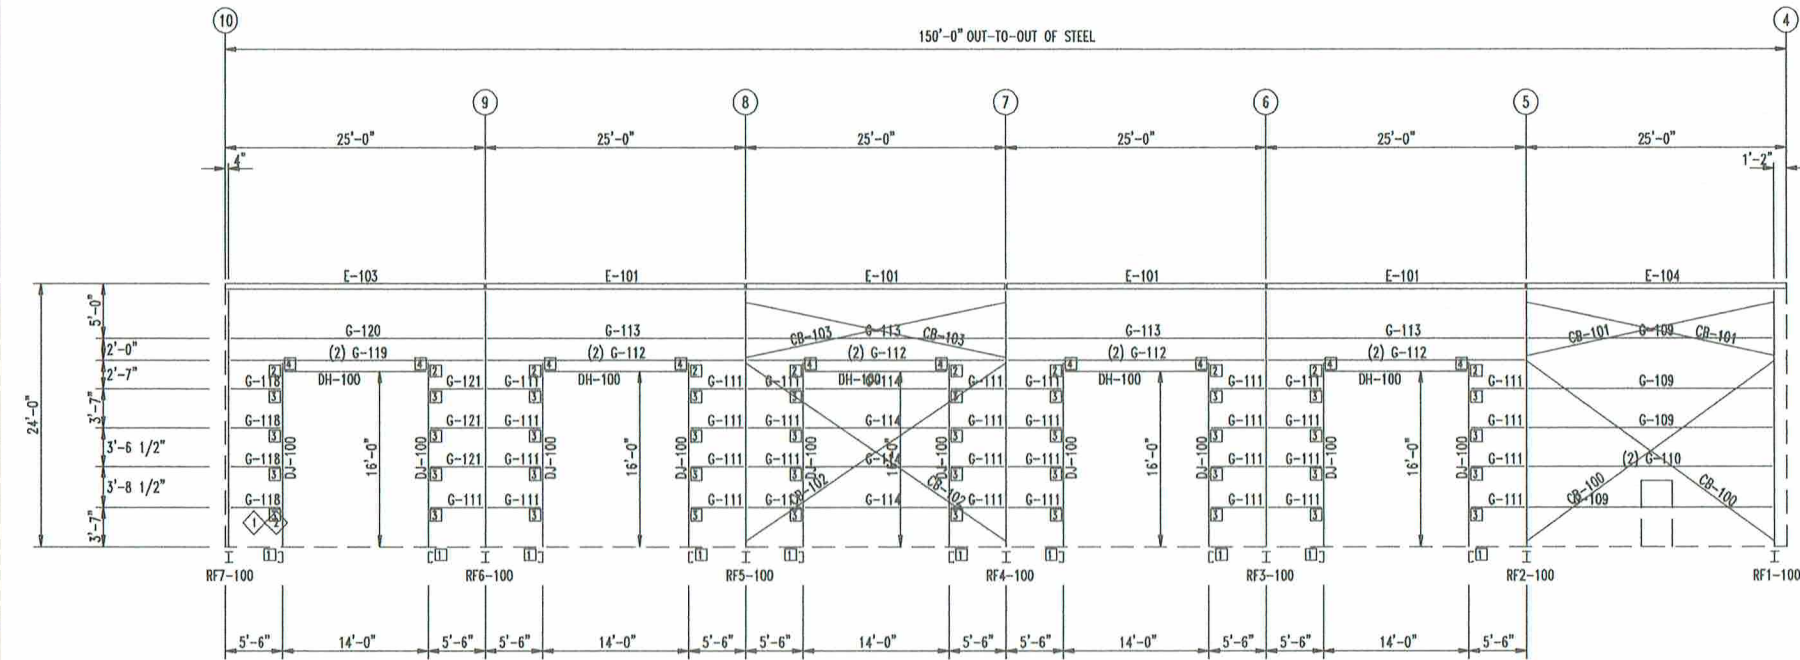

SIDEWALL FRAMING: FRAME LINE A

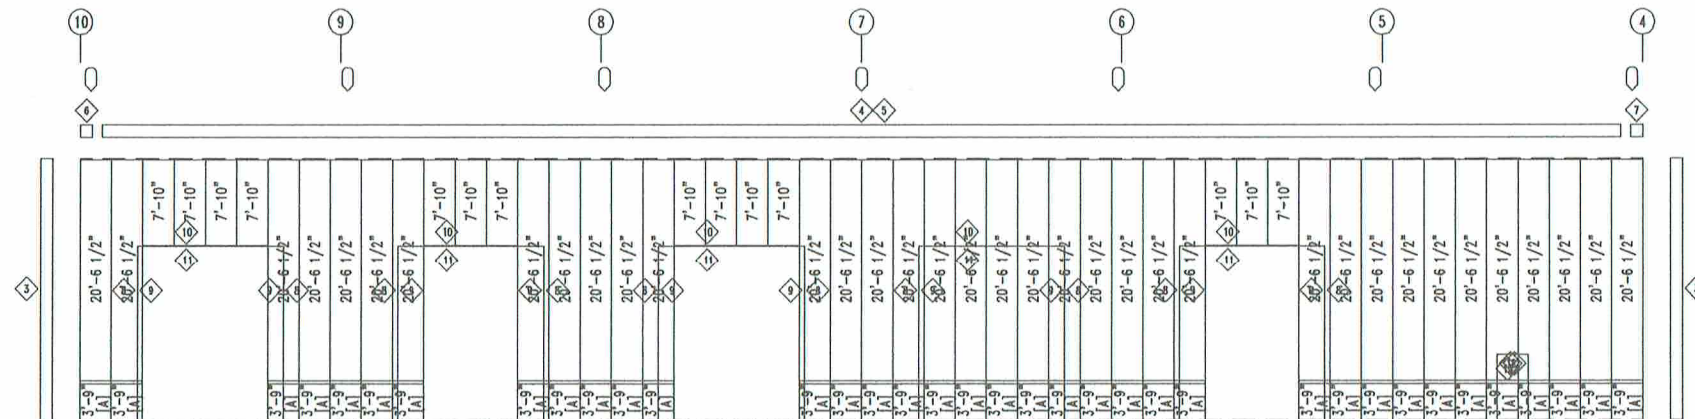

SPlice Bolt Table						
Mark	Qty	Top	Bot	Int	Type	Length
SP-1	4	4	2	A325	0.750	2.50
SP-2	4	4	0	A325	0.750	2.50

FLANGE BRACES: Both Sides(U.N.)
FBxxD(1): xx=length(in)
D - FB2X2X07

MEMBER TABLE						
Mark	Web Depth		Web Plate		Outside Flange W x Thk x Length	Inside Flange W x Thk x Length
	Start/End		Thick	Length		
RF1-1	8.0/28.0		0.135	246.8	6 x 3/8" x 242.8 6 x 3/8" x 24.3	6 x 1/2" x 221.8
RF1-2	22.0/14.0 14.0/14.0		0.135 0.135	147.7 240.0	6 x 1/4" x 387.7	6 x 1/4" x 147.9 6 x 1/4" x 237.6
EB-2	W8X10					
EB-9	W8X10					

BUILD IT WITH STEEL

BUILD IT TO LAST

JNL

STEEL COMPONENTS, INC.

432-758-9900
430 US HWY 180 W
SEMINOLE, TX 79360

CUSTOMER INFO

PROJECT

PB50454

BASIN SOUTH #2 "SHERMAN"

W Basin St

ODESSA TEXAS 79706

SHEET NAME/TITLE

RIGID FRAME ELEVATION

DRAWN BY

BN

DATE

5/27/22

CHECKED BY

BN

DATE

5/27/22

APPROVED BY

DATE

5/27/22

SHEET NO.

E11 of 25--


REV.

SCALE

NTS

REVISIONS

NO.	NOTES	BY	DATE
--	--	--	00-00-00

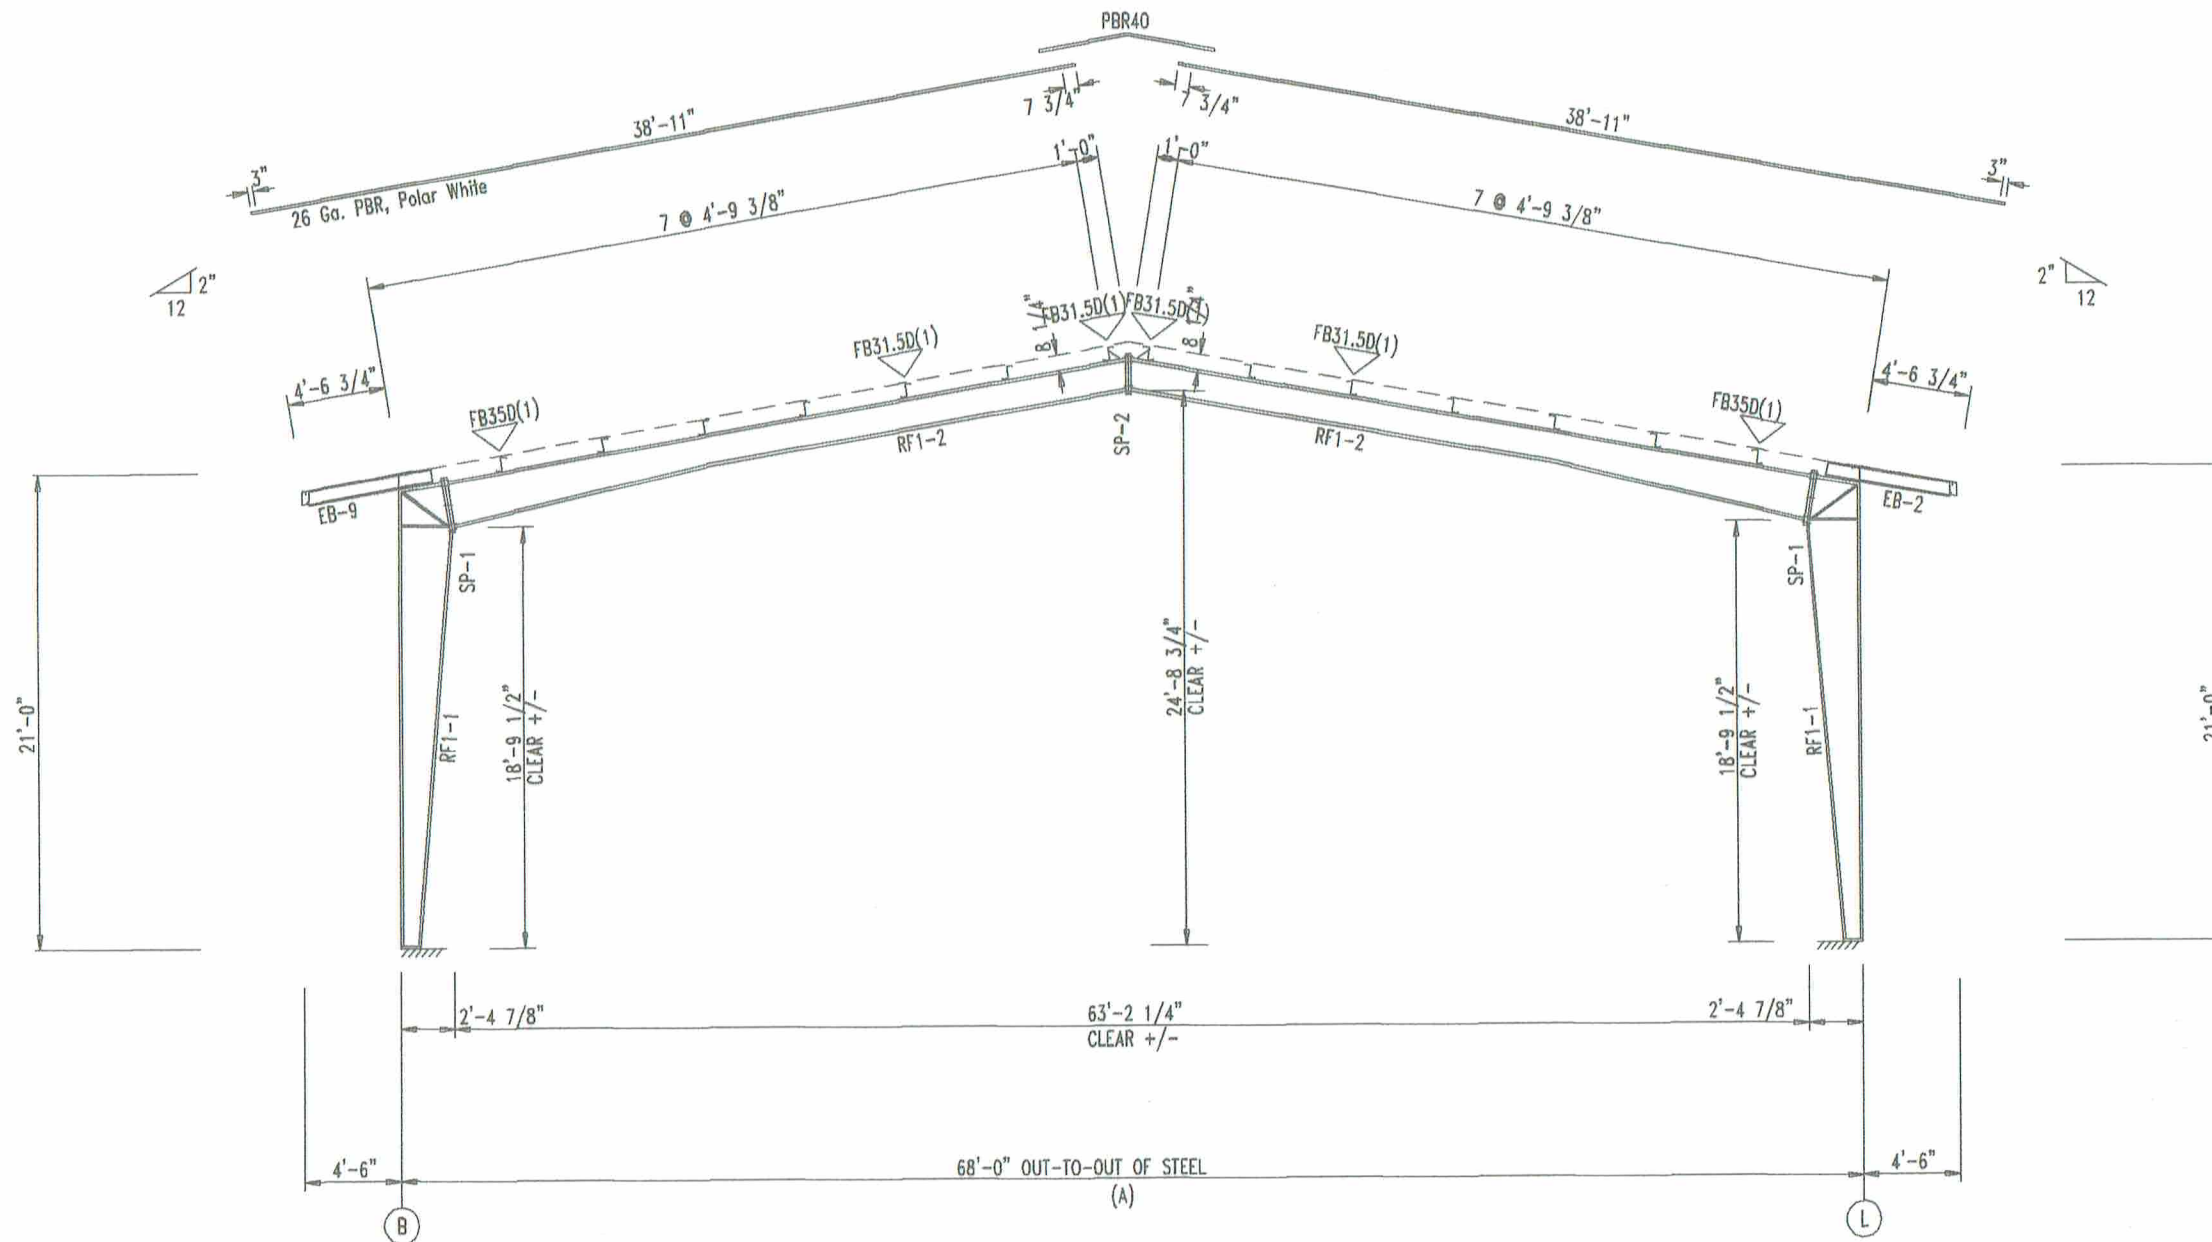

RIGID FRAME ELEVATION: FRAME LINE 1

STATE OF TEXAS

Eduardo M. Varias

EDUARDO M. VARIAS

88236

LICENSED PROFESSIONAL ENGINEER

F-11779

MAR 23 2023

SPlice Bolt Table						
Mark	Qty	Bot	Int	Type	Dia	Length
SP-1	4	4	2	A325	0.750	2.50

FLANGE BRACES: Both Sides(U.N.)
FBxxD(1): xx=length(in)
D - FB2X2X07

MEMBER TABLE						
Mark	Web Depth		Web Plate		Outside Flange	
	Start/End	Thick	Length		W x Thk x Length	Inside Flange W x Thk x Length
RF7-100	8.0/22.0	0.135	281.9		6 x 1/4" x 278.9 6 x 1/4" x 18.5	6 x 1/4" x 258.5
RF7-101	20.0/16.0	0.135	226.6		6 x 1/4" x 466.6	6 x 1/4" x 226.6
RF7-102	16.0/16.0	0.135	240.0		6 x 1/4" x 466.6	6 x 1/4" x 237.3
RF7-103	16.0/20.0	0.135	226.6		6 x 1/4" x 18.5	6 x 1/4" x 226.6
	22.0/ 8.0	0.135	281.9		6 x 1/4" x 278.9	6 x 1/4" x 258.5



432-758-9900
430 US HWY 180 W
SEMINOLE, TX 79360

CUSTOMER INFO

PROJECT
PB50454
BASIN SOUTH #2 "SHERMAN"
W Basin St
ODESSA TEXAS 79706

SHEET NAME/TITLE
RIGID FRAME ELEVATION

DRAWN BY BN DATE 5/27/22

CHECKED BY BN DATE 5/27/22


APPROVED BY DATE 5/27/22

SHEET NO. REV. SCALE
E13 of 25- NTS

REVISIONS			
NO.	NOTES	BY	DATE
--	--	--	00-00-00



F-11779
MAR 23 2023

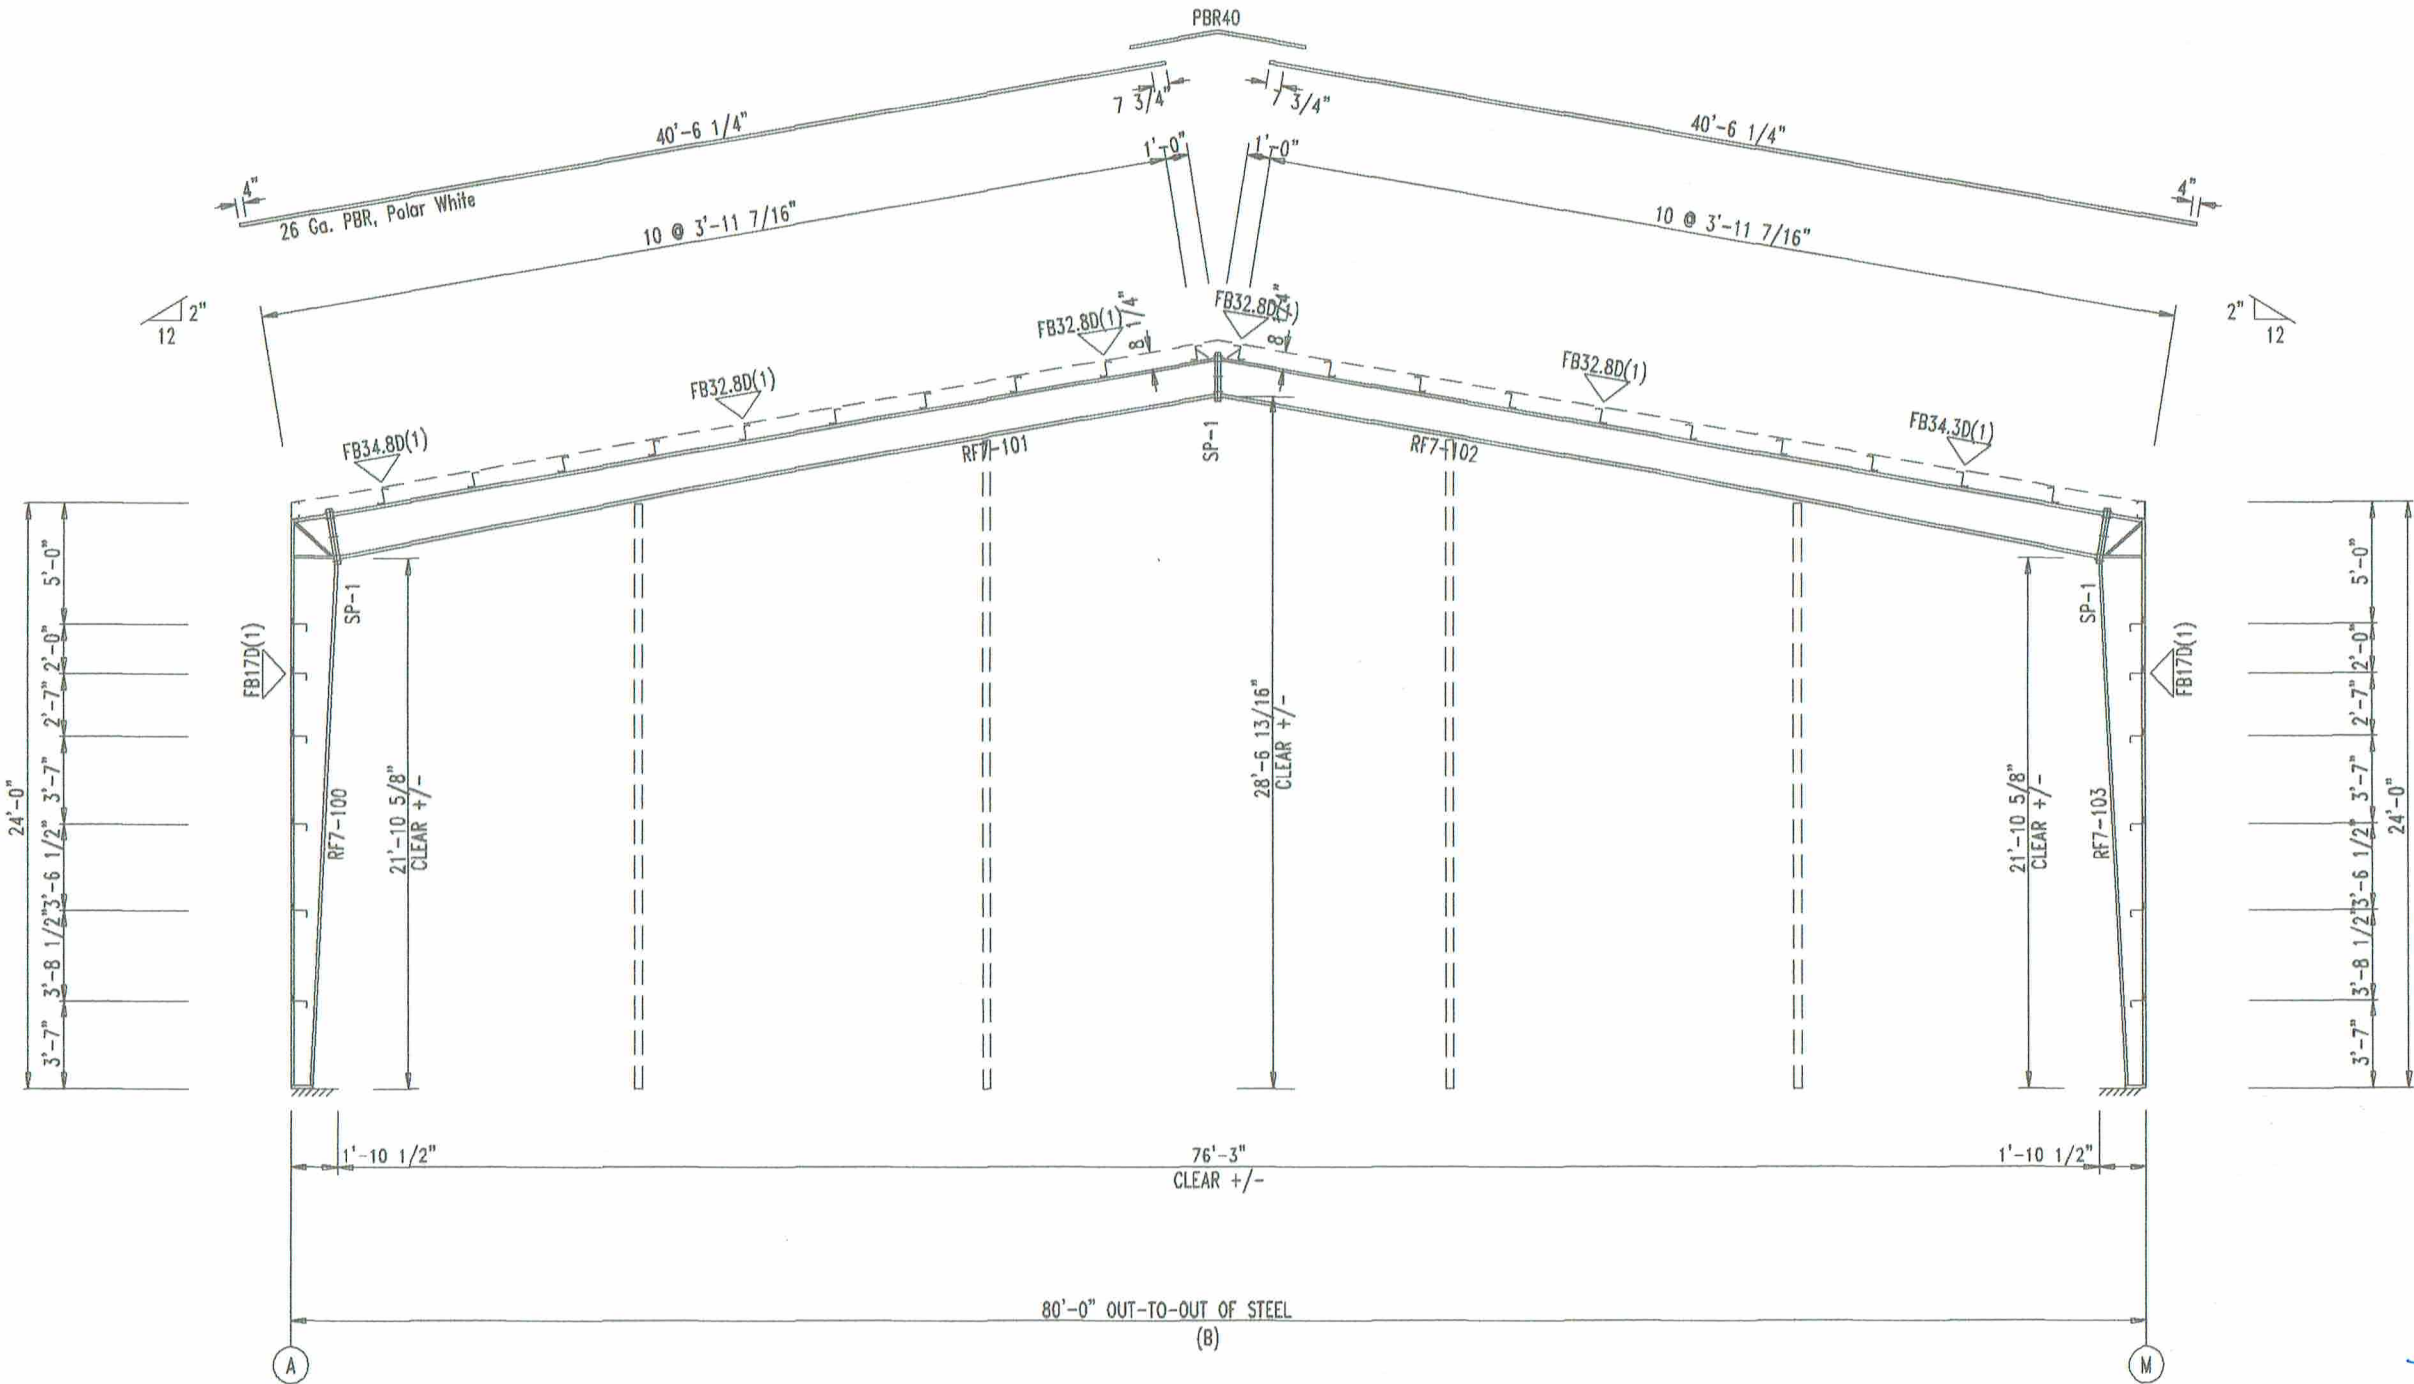

RIGID FRAME ELEVATION: FRAME LINE 10

SPlice BOLT TABLE						
Mark	Qty	Top	Bot	Int	Type	Dia Length
SP-1	4	4	2	A325	0.750	2.50
SP-2	4	4	0	A325	0.750	2.50

SUPPORT BEAM BOLT TABLE				
ID	Qty	Type	Dia	Length
S1	3	A325	0.750	2.50

FLANGE BRACES: Both Sides(U.N.)
FBxxD(1): xx=length(in)
D - FB2X2X07

MEMBER TABLE					
Mark	Web Depth		Web Plate		Outside Flange W x Thk x Length
	Start/End	Thick	Length		
RF2-1	16.0/16.0	0.135	209.5		6 x 1/4" x 242.8
	16.0/16.0	0.134	36.0		6 x 3/8" x 16.4
RF2-2	22.0/16.0	0.135	159.3		6 x 1/4" x 395.6
	16.0/14.0	0.135	240.0		
RF2-3	16.0/16.0	0.134	36.0		6 x 3/8" x 16.4
	16.0/16.0	0.135	209.5		6 x 1/4" x 242.8
EB-3	W8X10				

BEAM TABLE		
Mark	Part	Length
MB-1	W16X26	22'-4 1/4"
MB-2	W16X26	20'-2 3/4"
MB-3	W16X26	22'-4 1/4"

BUILD IT WITH STEEL

BUILD IT TO LAST

JNL

STEEL COMPONENTS, INC.

432-758-9900

430 US HWY 180 W

SEMINOLE, TX 79360

CUSTOMER INFO

PROJECT

PB50454

BASIN SOUTH #2 "SHERMAN"

W Basin St

ODESSA TEXAS 79706

SHEET NAME/TITLE

RIGID FRAME ELEVATION

DRAWN BY

BN

DATE

5/27/22

CHECKED BY

BN

DATE

5/27/22

APPROVED BY

DATE

5/27/22

SHEET NO.

E14 of 25-


REV.

SCALE

NTS

REVISIONS

NO.	NOTES	BY	DATE
--	--	--	00-00-00

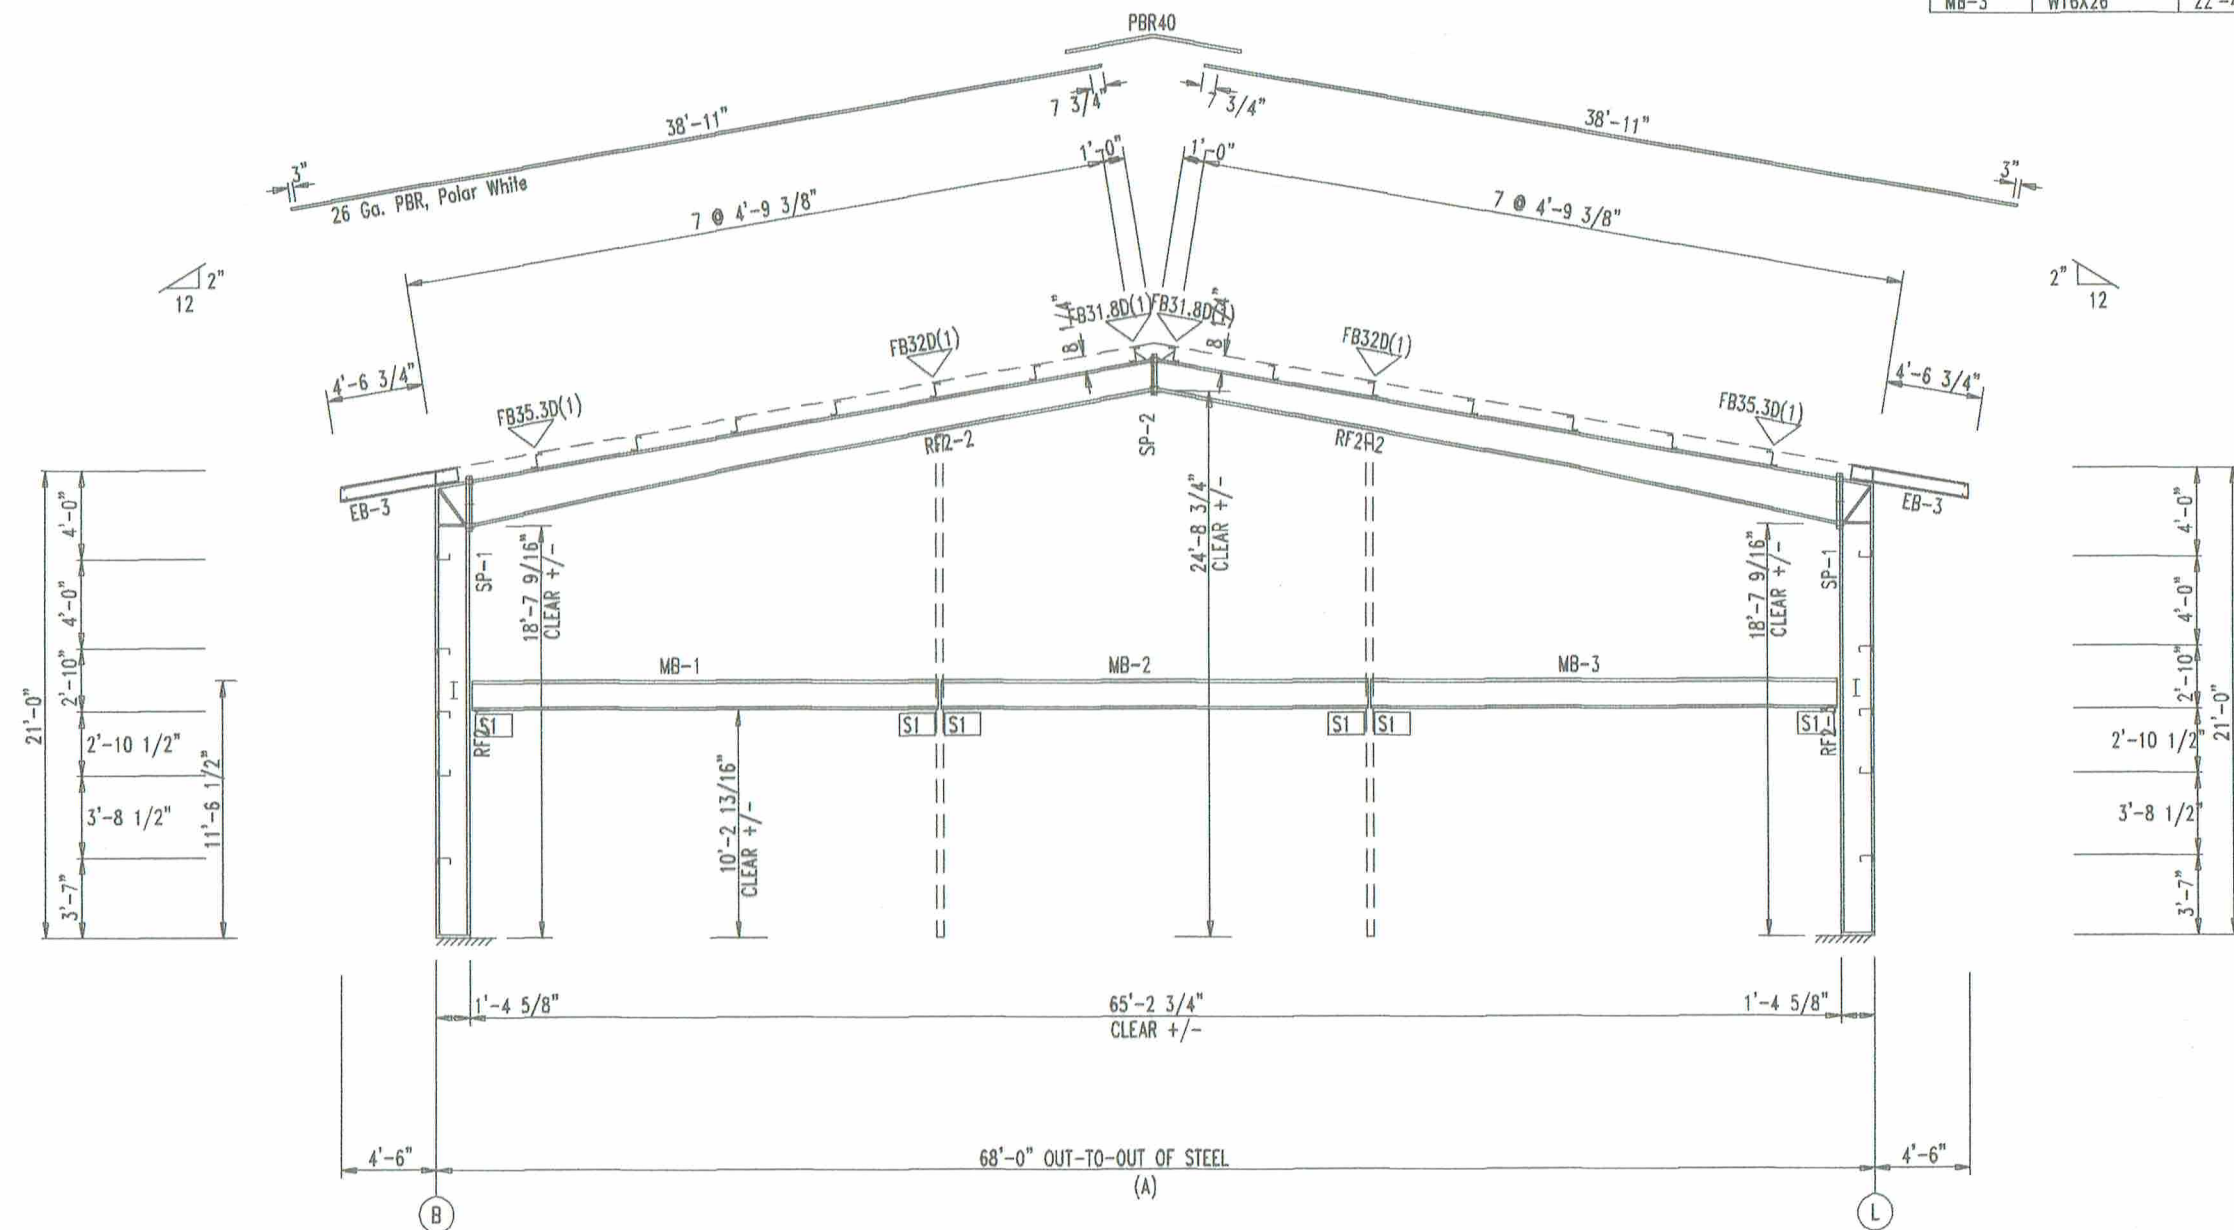

RIGID FRAME ELEVATION: FRAME LINE 2

STATE OF TEXAS

EDUARDO M. VARIAS

88236

PROFESSIONAL ENGINEER

F-11779


MAR 23 2023

SPICE BOLT TABLE						
Mark	Qty	Top	Bot	Int	Type	Length
SP-1	4	4	2	A325	0.750	2.50
SP-2	4	4	0	A325	0.750	2.50

FLANGE BRACES: Both Sides(U.N.)
 FBxxD(1): xx=length(in)
 D - FB2X2X07

MEMBER TABLE						
Mark	Web Depth		Web Plate		Outside Flange W x Thk x Length	Inside Flange W x Thk x Length
	Start/End	Thick	Length			
RF3-1	16.0/16.0	0.135	245.6		6 x 1/4" x 242.9 6 x 1/4" x 16.4 6 x 1/4" x 395.6	6 x 1/4" x 223.3
RF3-2	18.0/14.0	0.135	158.6			6 x 1/4" x 158.7
RF3-3	14.0/14.0	0.135	240.0			6 x 1/4" x 237.6
RF3-4	16.0/16.0	0.135	245.6		6 x 1/4" x 16.4 6 x 1/4" x 242.9	6 x 1/4" x 223.3
EB-4	W8X10					

BEAM TABLE		
Mark	Part	Length
FB-4	T040040B	0"
FB-5	W14X22	0"
FB-6	W14X22	0"
FB-7	W14X22	0"

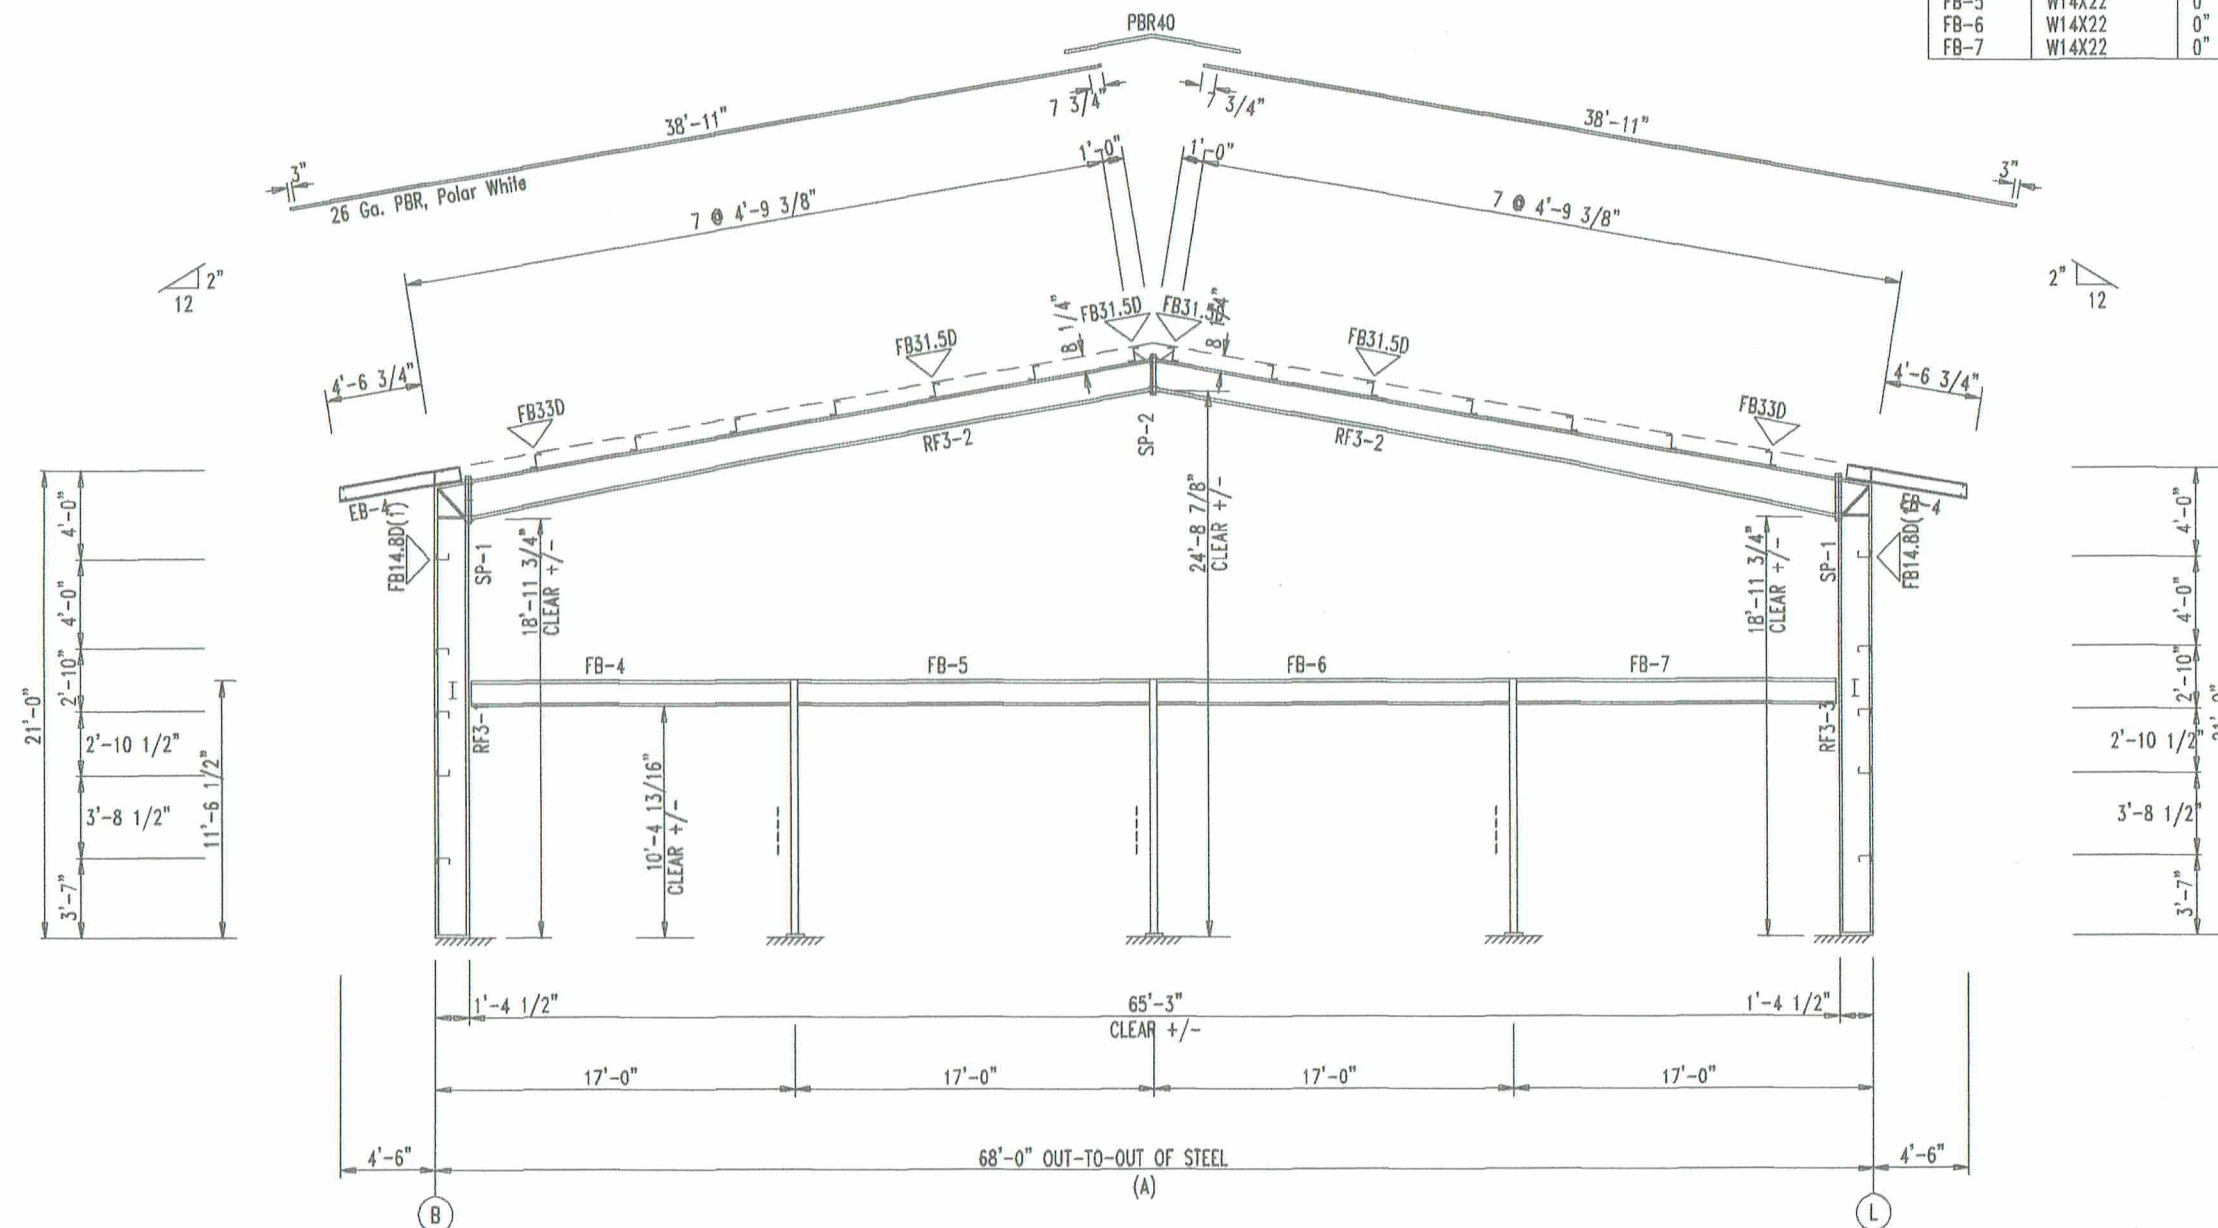

RIGID FRAME ELEVATION: FRAME LINE 3



432-758-9900
 430 US HWY 180 W
 SEMINOLE, TX 79360

CUSTOMER INFO

PROJECT
 PB50454
 BASIN SOUTH #2 "SHERMAN"
 W Basin St
 ODESSA TEXAS 79706

SHEET NAME/TITLE
 RIGID FRAME ELEVATION

DRAWN BY
 BN

DATE
 5/27/22

CHECKED BY
 BN


DATE
 5/27/22

APPROVED BY

DATE
 5/27/22

SHEET NO. REV. SCALE
 E15 of 25- NTS


REVISIONS			
NO.	NOTES	BY	DATE
--	--	--	00-00-00

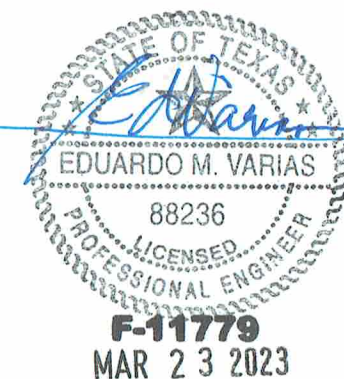

SPlice Bolt Table							CAP PLATE BOLTS				
Mark	Qty Top	Bot	Int	Type	Dia	Length	Mark	Qty	Type	Dia	Length
SP-1	4	4	2	A325	0.750	2.50	RF1-105	8	A325	0.750	2.50
SP-2	4	4	0	A325	0.750	2.50					

FLANGE BRACES: Both Sides(U.N.)
FBxxD(1): xx=length(in)
D - FB2X2X07

MEMBER TABLE															
Mark	Web Depth		Web Plate		Outside Flange				Inside Flange						
	Start/End		Thick	Length	W	x	Thk	x	Length	W	x	Thk	x	Length	
RF1-100	20.0/20.0		0.135	246.3	6	x	1/4"	x	278.9	6	x	1/4"	x	251.8	
	20.0/20.0		0.134	36.0	6	x	1/4"	x	20.5						
RF1-101	26.0/16.0		0.135	288.0	6	x	1/4"	x	398.0	6	x	1/4"	x	402.6	
	16.0/12.0		0.135	114.4											
RF1-102	12.1/22.8		0.135	130.3	6	x	1/4"	x	66.0	6	x	1/4"	x	53.2	
					6	x	1/4"	x	66.0	6	x	1/4"	x	53.2	
RF1-103	12.0/16.0		0.135	114.4	6	x	1/4"	x	398.0	6	x	1/4"	x	402.6	
	16.0/26.0		0.135	288.0											
RF1-104	20.0/20.0		0.134	36.0	6	x	1/4"	x	20.5	6	x	1/4"	x	251.8	
	20.0/20.0		0.135	246.3	6	x	1/4"	x	278.9						
RF1-105	W1284020														
Brkt1	W16X26														
Brkt2	W16X26														
Brkt3	W16X26														
Brkt4	W16X26														

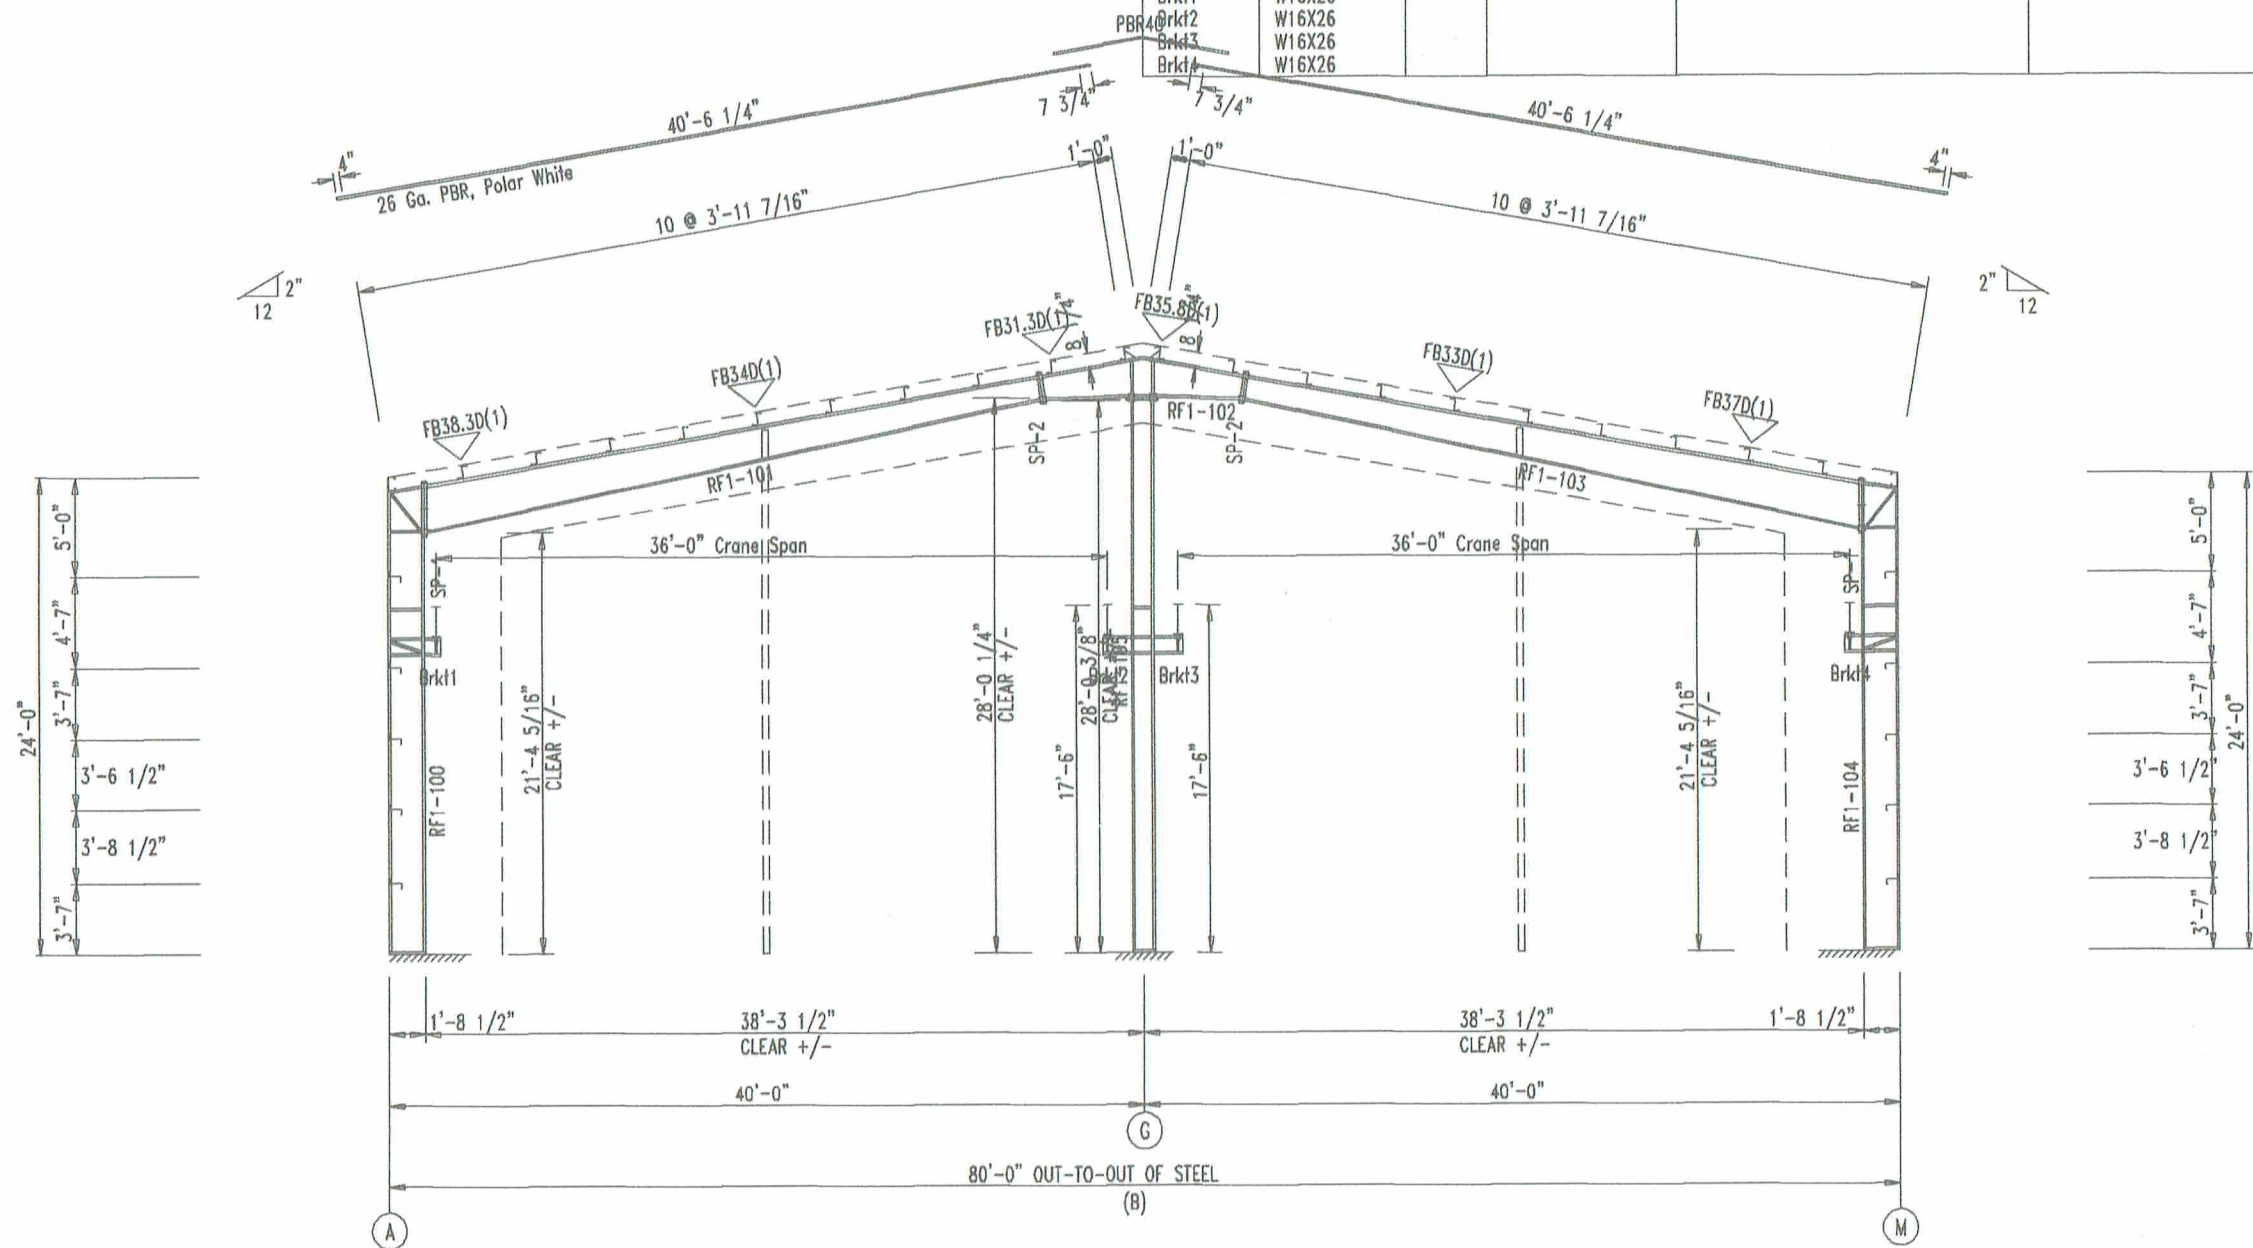

RIGID FRAME ELEVATION: FRAME LINE 4



432-758-9900
430 US HWY 180 W
SEMINOLE, TX 79360

CUSTOMER INFO

PROJECT
PB50454

BASIN SOUTH #2 "SHERMAN"
W Basin St
ODESSA TEXAS 79706

SHEET NAME/TITLE
RIGID FRAME ELEVATION

DRAWN BY
BN

DATE
5/27/22

CHECKED BY
BN

DATE
5/27/22

APPROVED BY

DATE
5/27/22

SHEET NO.
E16 of 25-

REV.
NTS


REVISIONS			
NO.	NOTES	BY	DATE
--	--	--	00-00-00



SPLICE BOLT TABLE							CAP PLATE BOLTS				
Mark	Qty Top	Bol	Int	Type	Dia	Length	Mark	Qty	Type	Dia	Length
SP-1	4	4	2	A325	0.750	2.50	RF2-105	8	A325	0.750	2.50
SP-2	4	4	0	A325	0.750	2.50					

FLANGE BRACES: Both Sides(U.N.)
FBxxD(1): xx=length(in)
D - FB2X2X07

MEMBER TABLE							Web Depth				Web Plate				Outside Flange				Inside Flange			
Mark	Start	End	Thick	Length	W	Thk	W	Thk	W	Thk	W	Thk	W	Thk	W	Thk	W	Thk	W	Thk	W	Thk
RF2-100	20.0	20.0	0.135	282.3	6	x 1/4"	x 278.9								6	x 1/4"	x 251.8					
RF2-101	26.0	16.0	0.135	288.0	6	x 1/4"	x 20.5								6	x 1/4"	x 402.6					
RF2-102	16.0	12.0	0.135	114.4	6	x 1/4"	x 66.0								6	x 1/4"	x 53.2					
RF2-103	12.1	22.8	0.135	130.3	6	x 1/4"	x 66.0								6	x 1/4"	x 53.2					
RF2-104	12.0	16.0	0.135	114.4	6	x 1/4"	x 398.0								6	x 1/4"	x 402.6					
RF2-105	16.0	26.0	0.135	288.0	6	x 1/4"	x 20.5								6	x 1/4"	x 251.8					
RF2-106	20.0	20.0	0.135	282.3	6	x 1/4"	x 278.9								6	x 1/4"	x 251.8					

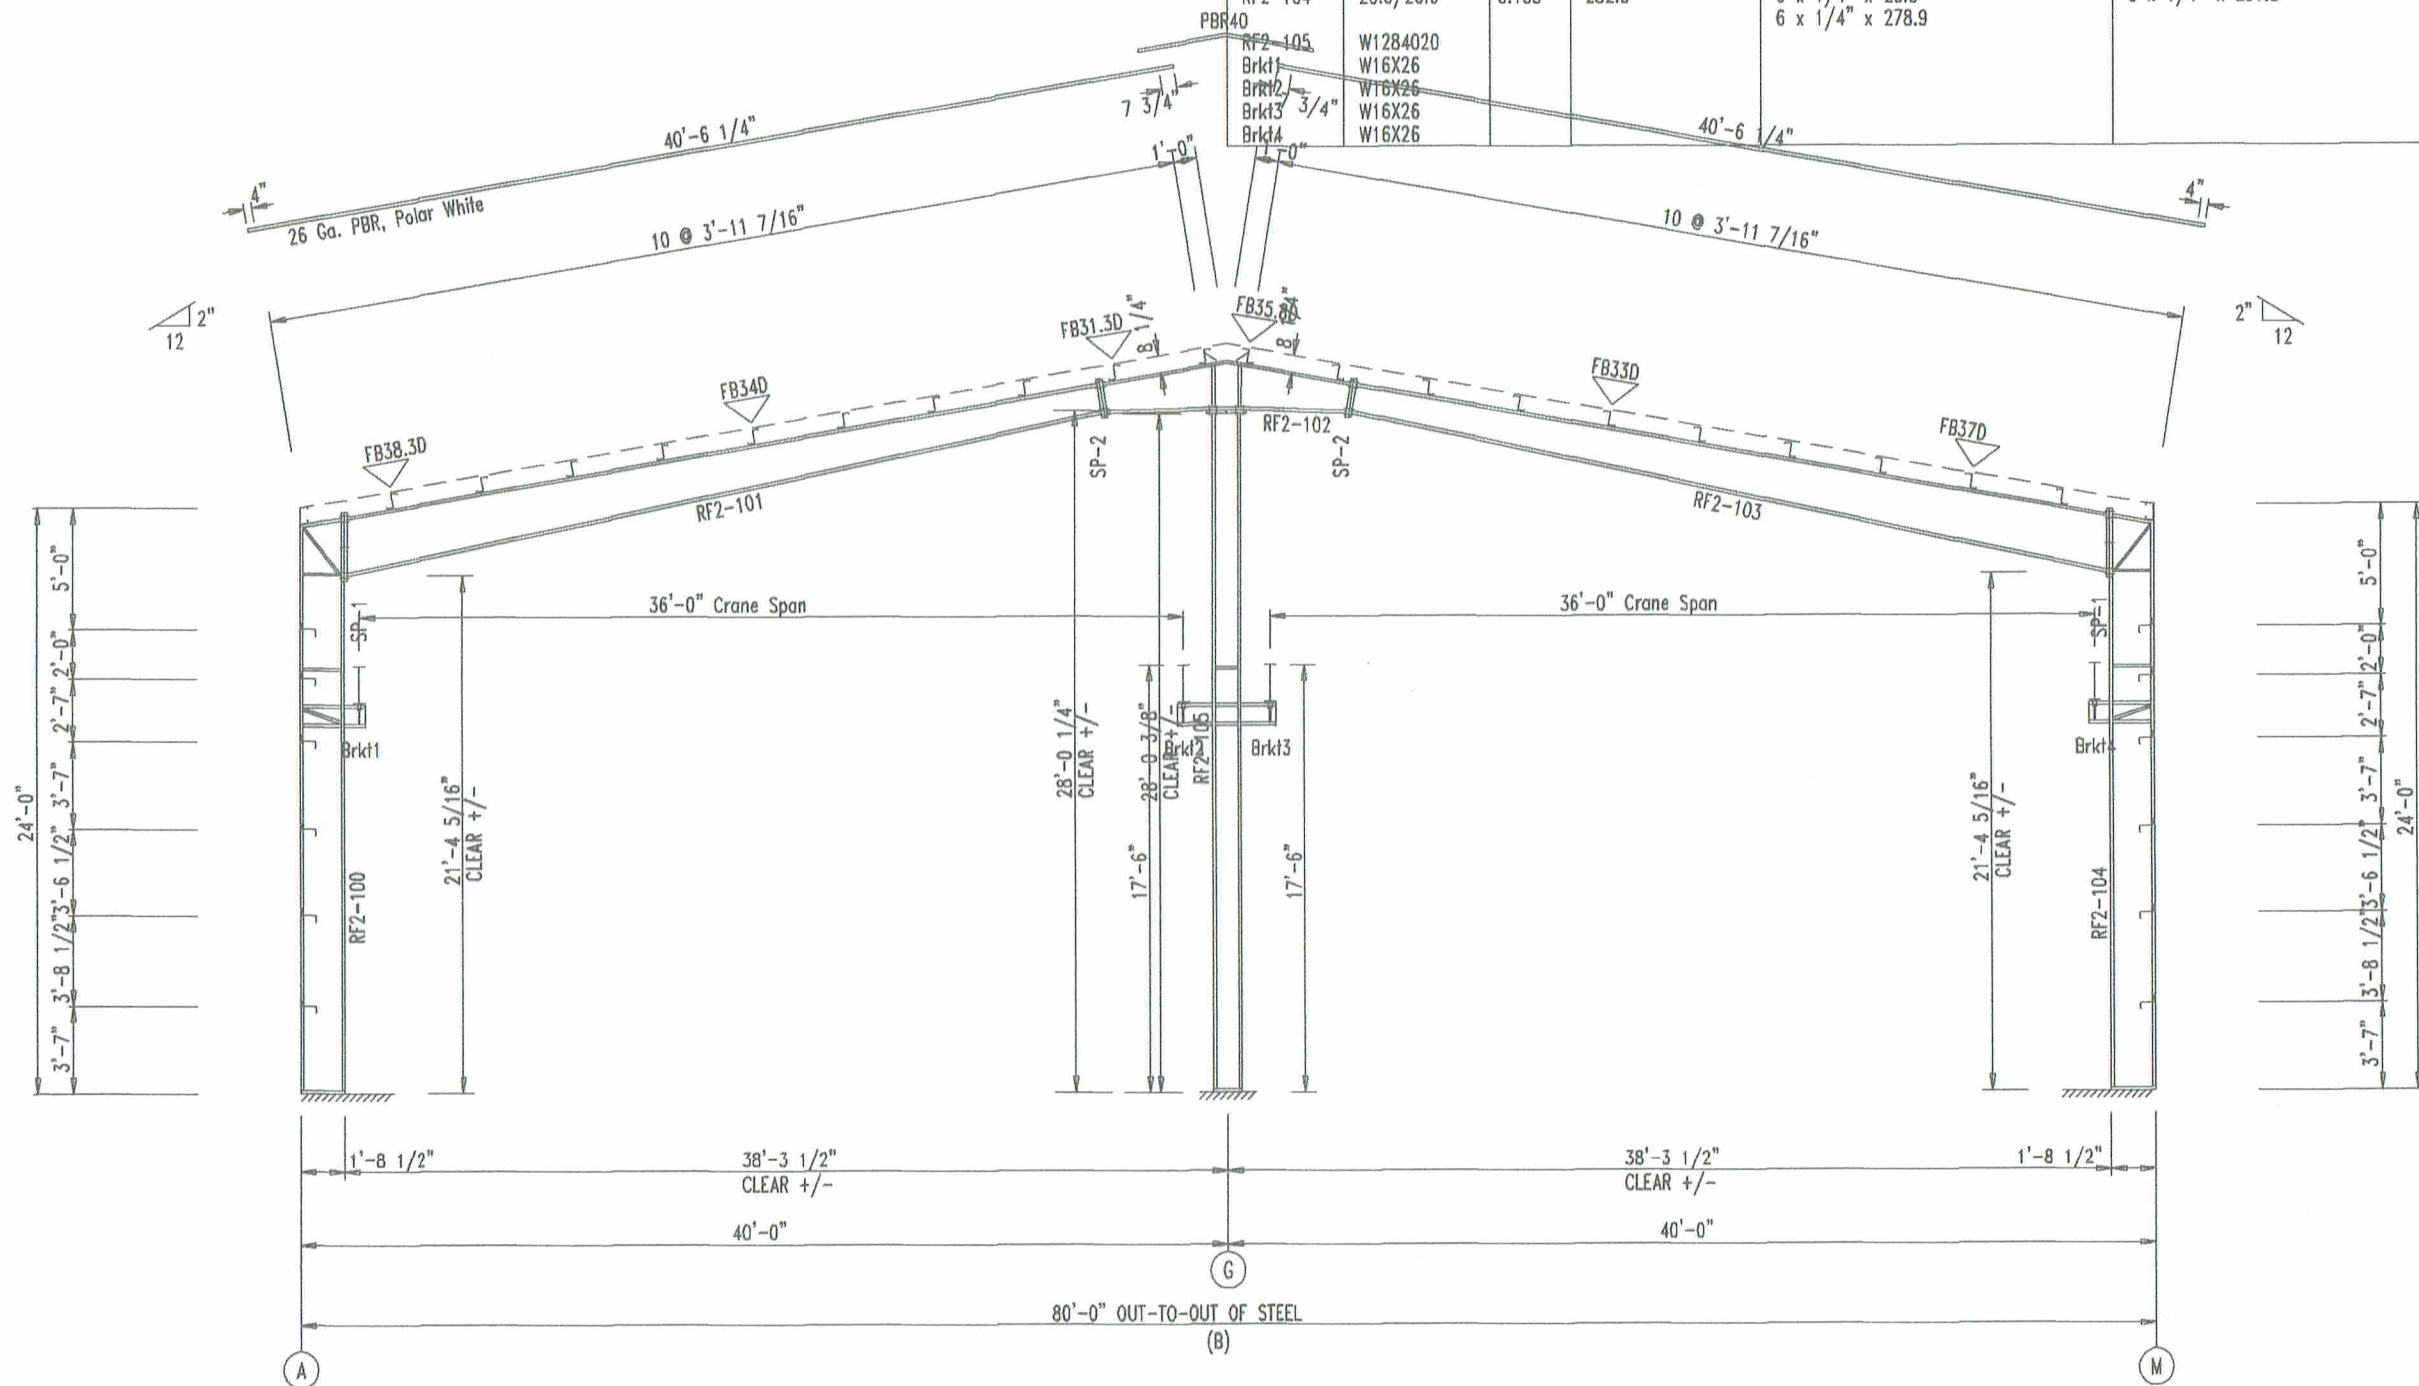

RIGID FRAME ELEVATION: FRAME LINE 5



432-758-9900
430 US HWY 180 W
SEMINOLE, TX 79360

CUSTOMER INFO

PROJECT
PB50454

BASIN SOUTH #2 "SHERMAN"
W Basin St
ODESSA TEXAS 79706

SHEET NAME/TITLE
RIGID FRAME ELEVATION

DRAWN BY
BN

DATE
5/27/22

CHECKED BY
BN

DATE
5/27/22

APPROVED BY


DATE
5/27/22

SHEET NO.
E18 of 25-

REV.

SCALE
NTS

REVISIONS			
NO.	NOTES	BY	DATE
--	--	--	00-00-00

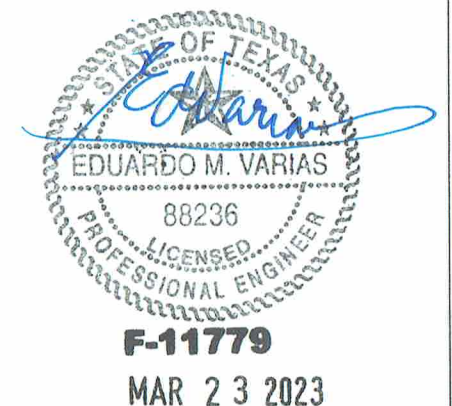

SPICE BOLT TABLE						CAP PLATE BOLTS				
Mark	Qty	Top	Bot	Int	Type	Dia	Length	Mark	Qty	Type
SP-1	4	4	4	4	A325	0.750	2.50	RF4-104	8	A325
SP-2	4	4	4	0	A325	0.750	2.50			

FLANGE BRACES: Both Sides(U.N.)
FBxxD(1): xx=length(in)
D - FB2X2X07

MEMBER TABLE									
Mark	Web Depth		Web Plate		Outside Flange	Inside Flange			
	Start/End	Thick	Length			W x Thk x Length	W x Thk x Length		
RF4-100	20.0/20.0	0.135	282.3		6 x 1/4" x 278.9	6 x 1/4" x 249.8			
RF4-101	28.0/16.6	0.135	288.0		6 x 1/4" x 20.5	6 x 1/4" x 403.0			
RF4-102	16.6/12.0	0.135	114.7		6 x 1/4" x 398.0				
RF4-103	12.1/22.8	0.135	130.3						
RF4-104	12.0/16.6	0.135	114.7		6 x 1/4" x 66.0	6 x 1/4" x 53.2			
RF4-104	16.6/28.0	0.135	288.0		6 x 1/4" x 66.0	6 x 1/4" x 53.2			
RF4-104	W1284020				6 x 1/4" x 398.0	6 x 1/4" x 403.0			
Brkt1	W16X26								
Brkt2	W16X26								
Brkt3	W16X26								
Brkt4	W16X26								

BUILD IT WITH STEEL

BUILD IT TO LAST

JNL

STEEL COMPONENTS, INC.

432-758-9900

430 US HWY 180 W

SEMINOLE, TX 79360

CUSTOMER INFO

PROJECT
PB50454

BASIN SOUTH #2 "SHERMAN"
W Basin St
ODESSA TEXAS 79706

SHEET NAME/TITLE
RIGID FRAME ELEVATION

DRAWN BY
BN

DATE
5/27/22

CHECKED BY
BN

DATE
5/27/22

APPROVED BY

DATE
5/27/22

SHEET NO. REV. SCALE
E20 of 25- NTS

REVISIONS			
NO.	NOTES	BY	DATE
--	--	--	00-00-00

STATE OF TEXAS


Eduardo M. Varias

88236

PROFESSIONAL ENGINEER

F-11779

MAR 23 2023

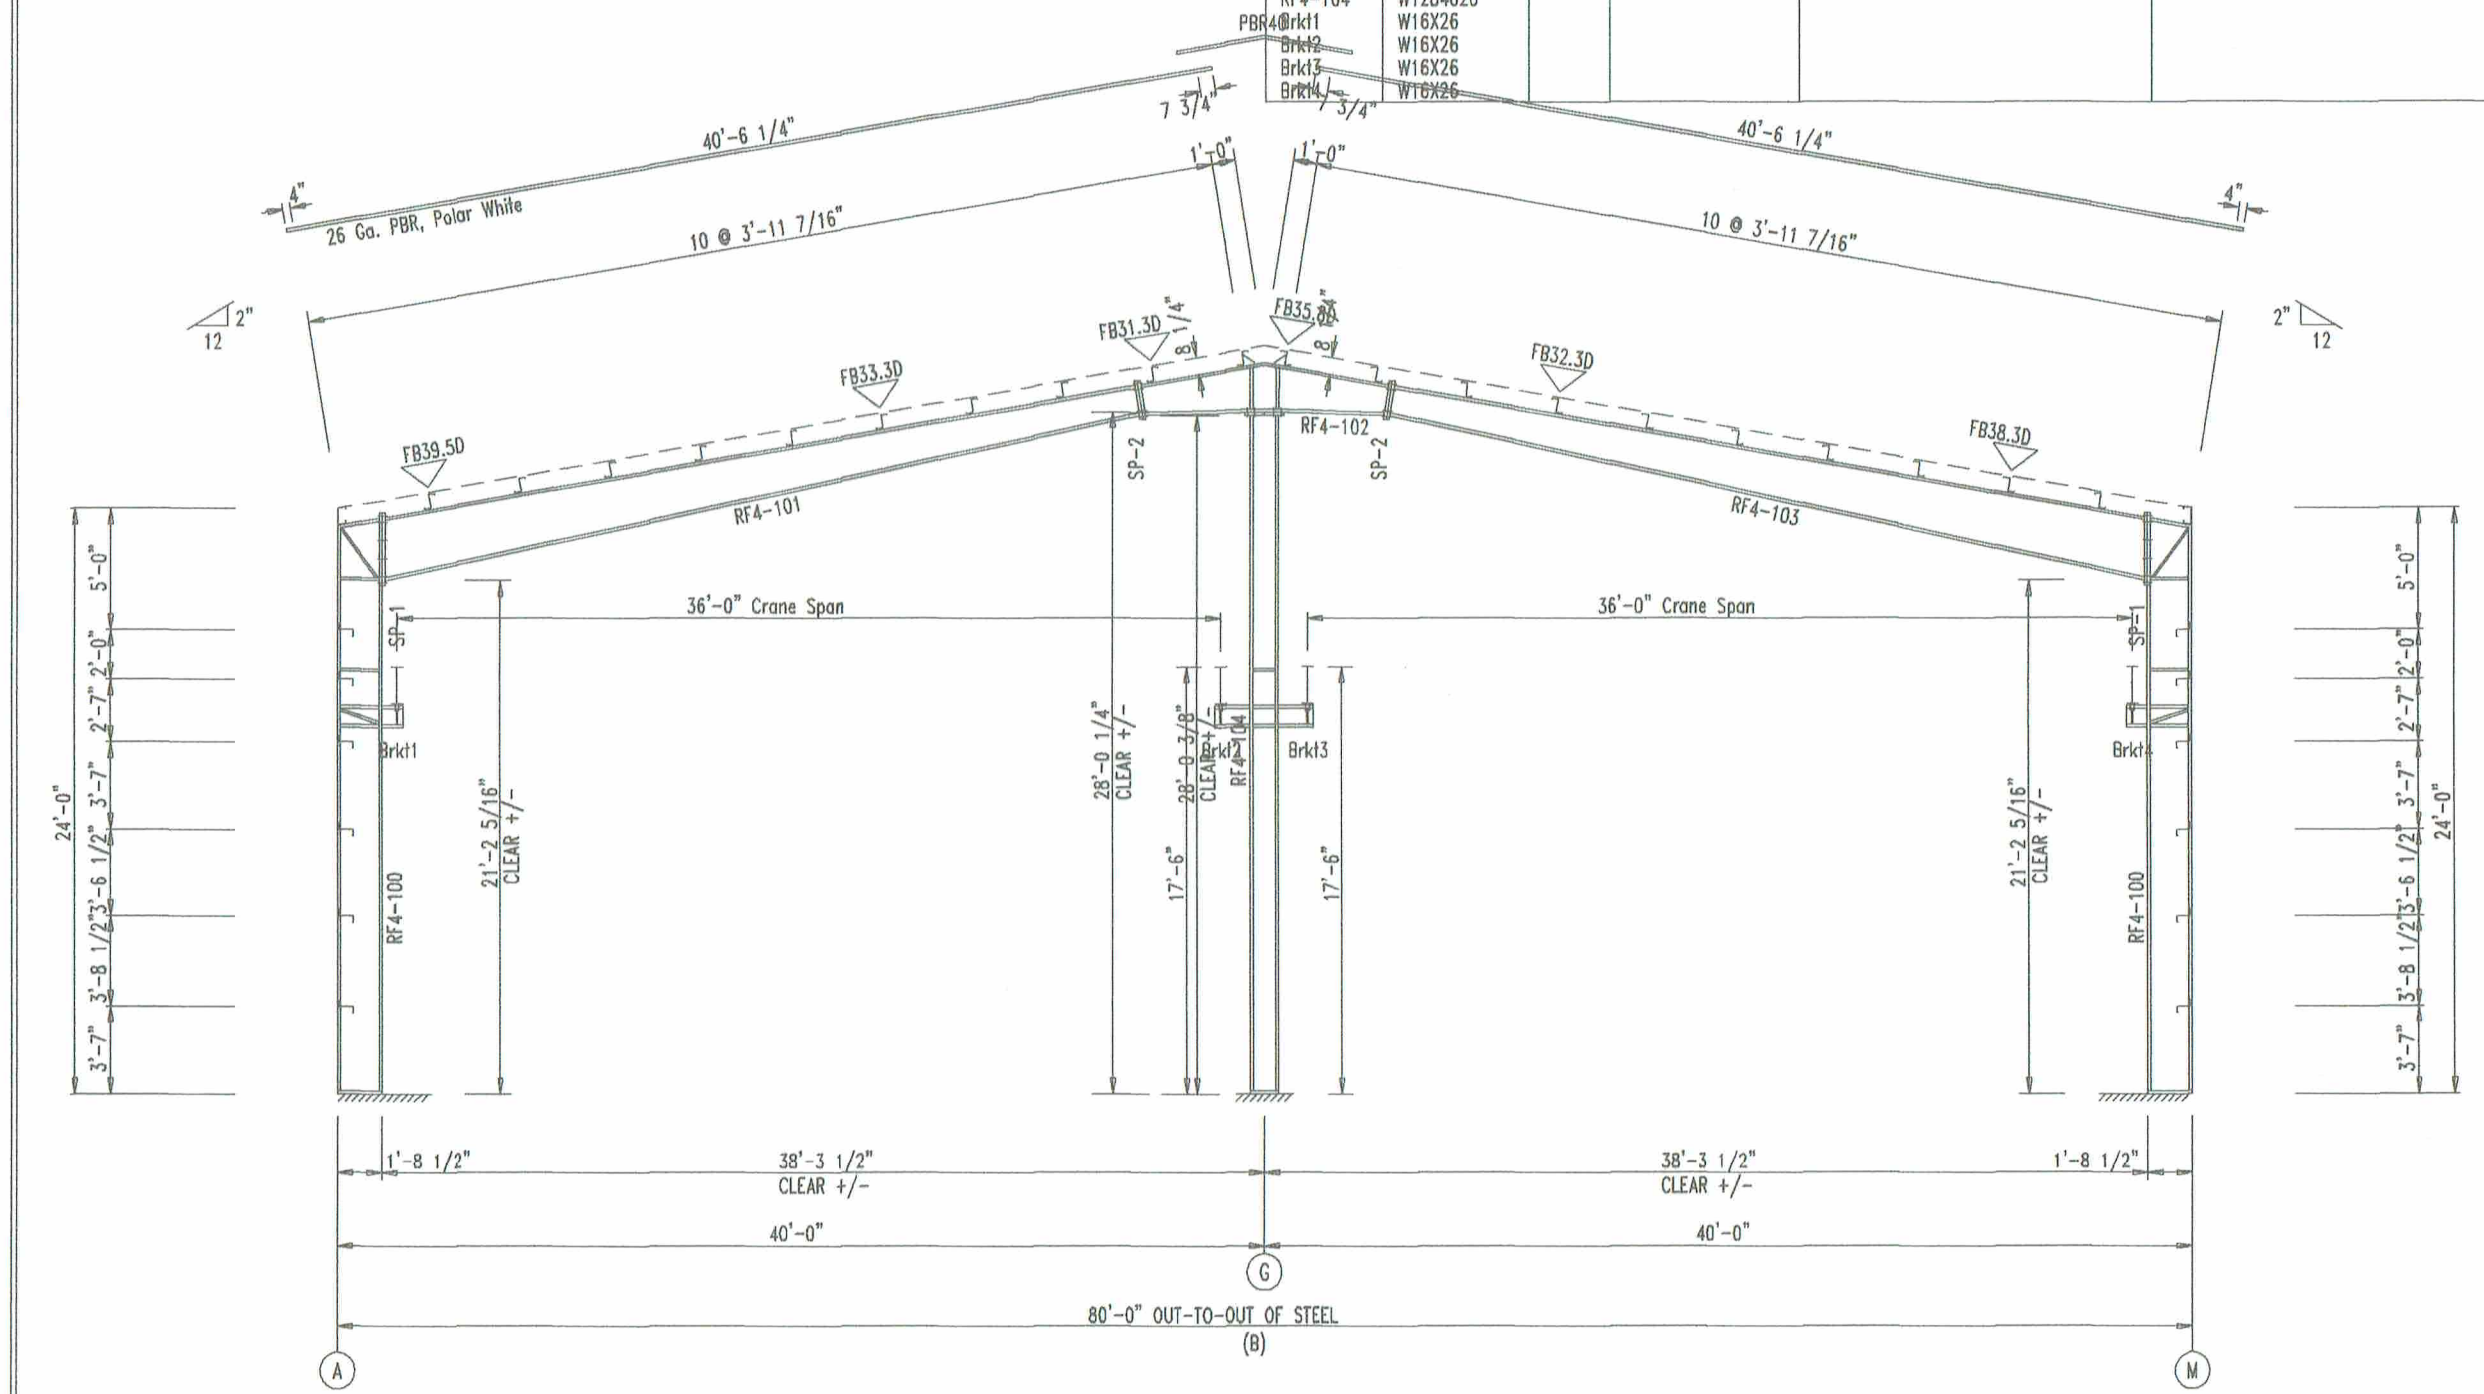

RIGID FRAME ELEVATION: FRAME LINE 7

SPICE BOLT TABLE						CAP PLATE BOLTS				
Mark	Qty	Top	Bot	Int	Type	Dia	Length	Mark	Qty	Type
SP-1	4	4	4	4	A325	0.750	2.50	RF5-104	8	A325
SP-2	4	4	4	0	A325	0.750	2.50			

FLANGE BRACES: Both Sides(U.N.)
FBxxD(1): xx=length(in)
D - FB2X2X07

MEMBER TABLE						Web Depth		Web Plate		Outside Flange		Inside Flange	
Mark	Start/End	Thick	Length	W x Thk x Length	W x Thk x Length	Start/End	Thick	Length	W x Thk x Length	W x Thk x Length	Start/End	Thick	Length
RF5-100	20.0/20.0	0.135	282.3	6 x 1/4" x 278.9	6 x 1/4" x 249.8								
RF5-101	28.0/16.6	0.135	288.0	6 x 1/4" x 20.5	6 x 1/4" x 398.0								
RF5-102	16.6/12.0	0.135	114.7	6 x 1/4" x 66.0	6 x 1/4" x 53.2								
RF5-103	12.1/22.8	0.135	130.3	6 x 1/4" x 66.0	6 x 1/4" x 53.2								
RF5-104	12.0/16.6	0.135	114.7	6 x 1/4" x 398.0	6 x 1/4" x 403.0								
RF5-105	16.6/28.0	0.135	288.0										
RF5-106	W1284020												
RF5-107	W16X26												
RF5-108	W16X26												
RF5-109	W16X26												
RF5-110	W16X26												

BUILD IT WITH STEEL

BUILD IT TO LAST

JNL

STEEL COMPONENTS, INC.

432-758-9900

430 US HWY 180 W

SEMINOLE, TX 79360

CUSTOMER INFO

PROJECT
PB50454

BASIN SOUTH #2 "SHERMAN"
W Basin St
ODESSA TEXAS 79706

SHEET NAME/TITLE
RIGID FRAME ELEVATION

DRAWN BY
BN

DATE
5/27/22

CHECKED BY
BN

DATE
5/27/22

APPROVED BY

DATE
5/27/22

SHEET NO. REV. SCALE
E21 of 25- NTS

REVISIONS			
NO.	NOTES	BY	DATE
--	--	--	00-00-00

STATE OF TEXAS


EDUARDO M. VARIAS

88236

PROFESSIONAL ENGINEER


F-11779

MAR 23 2023

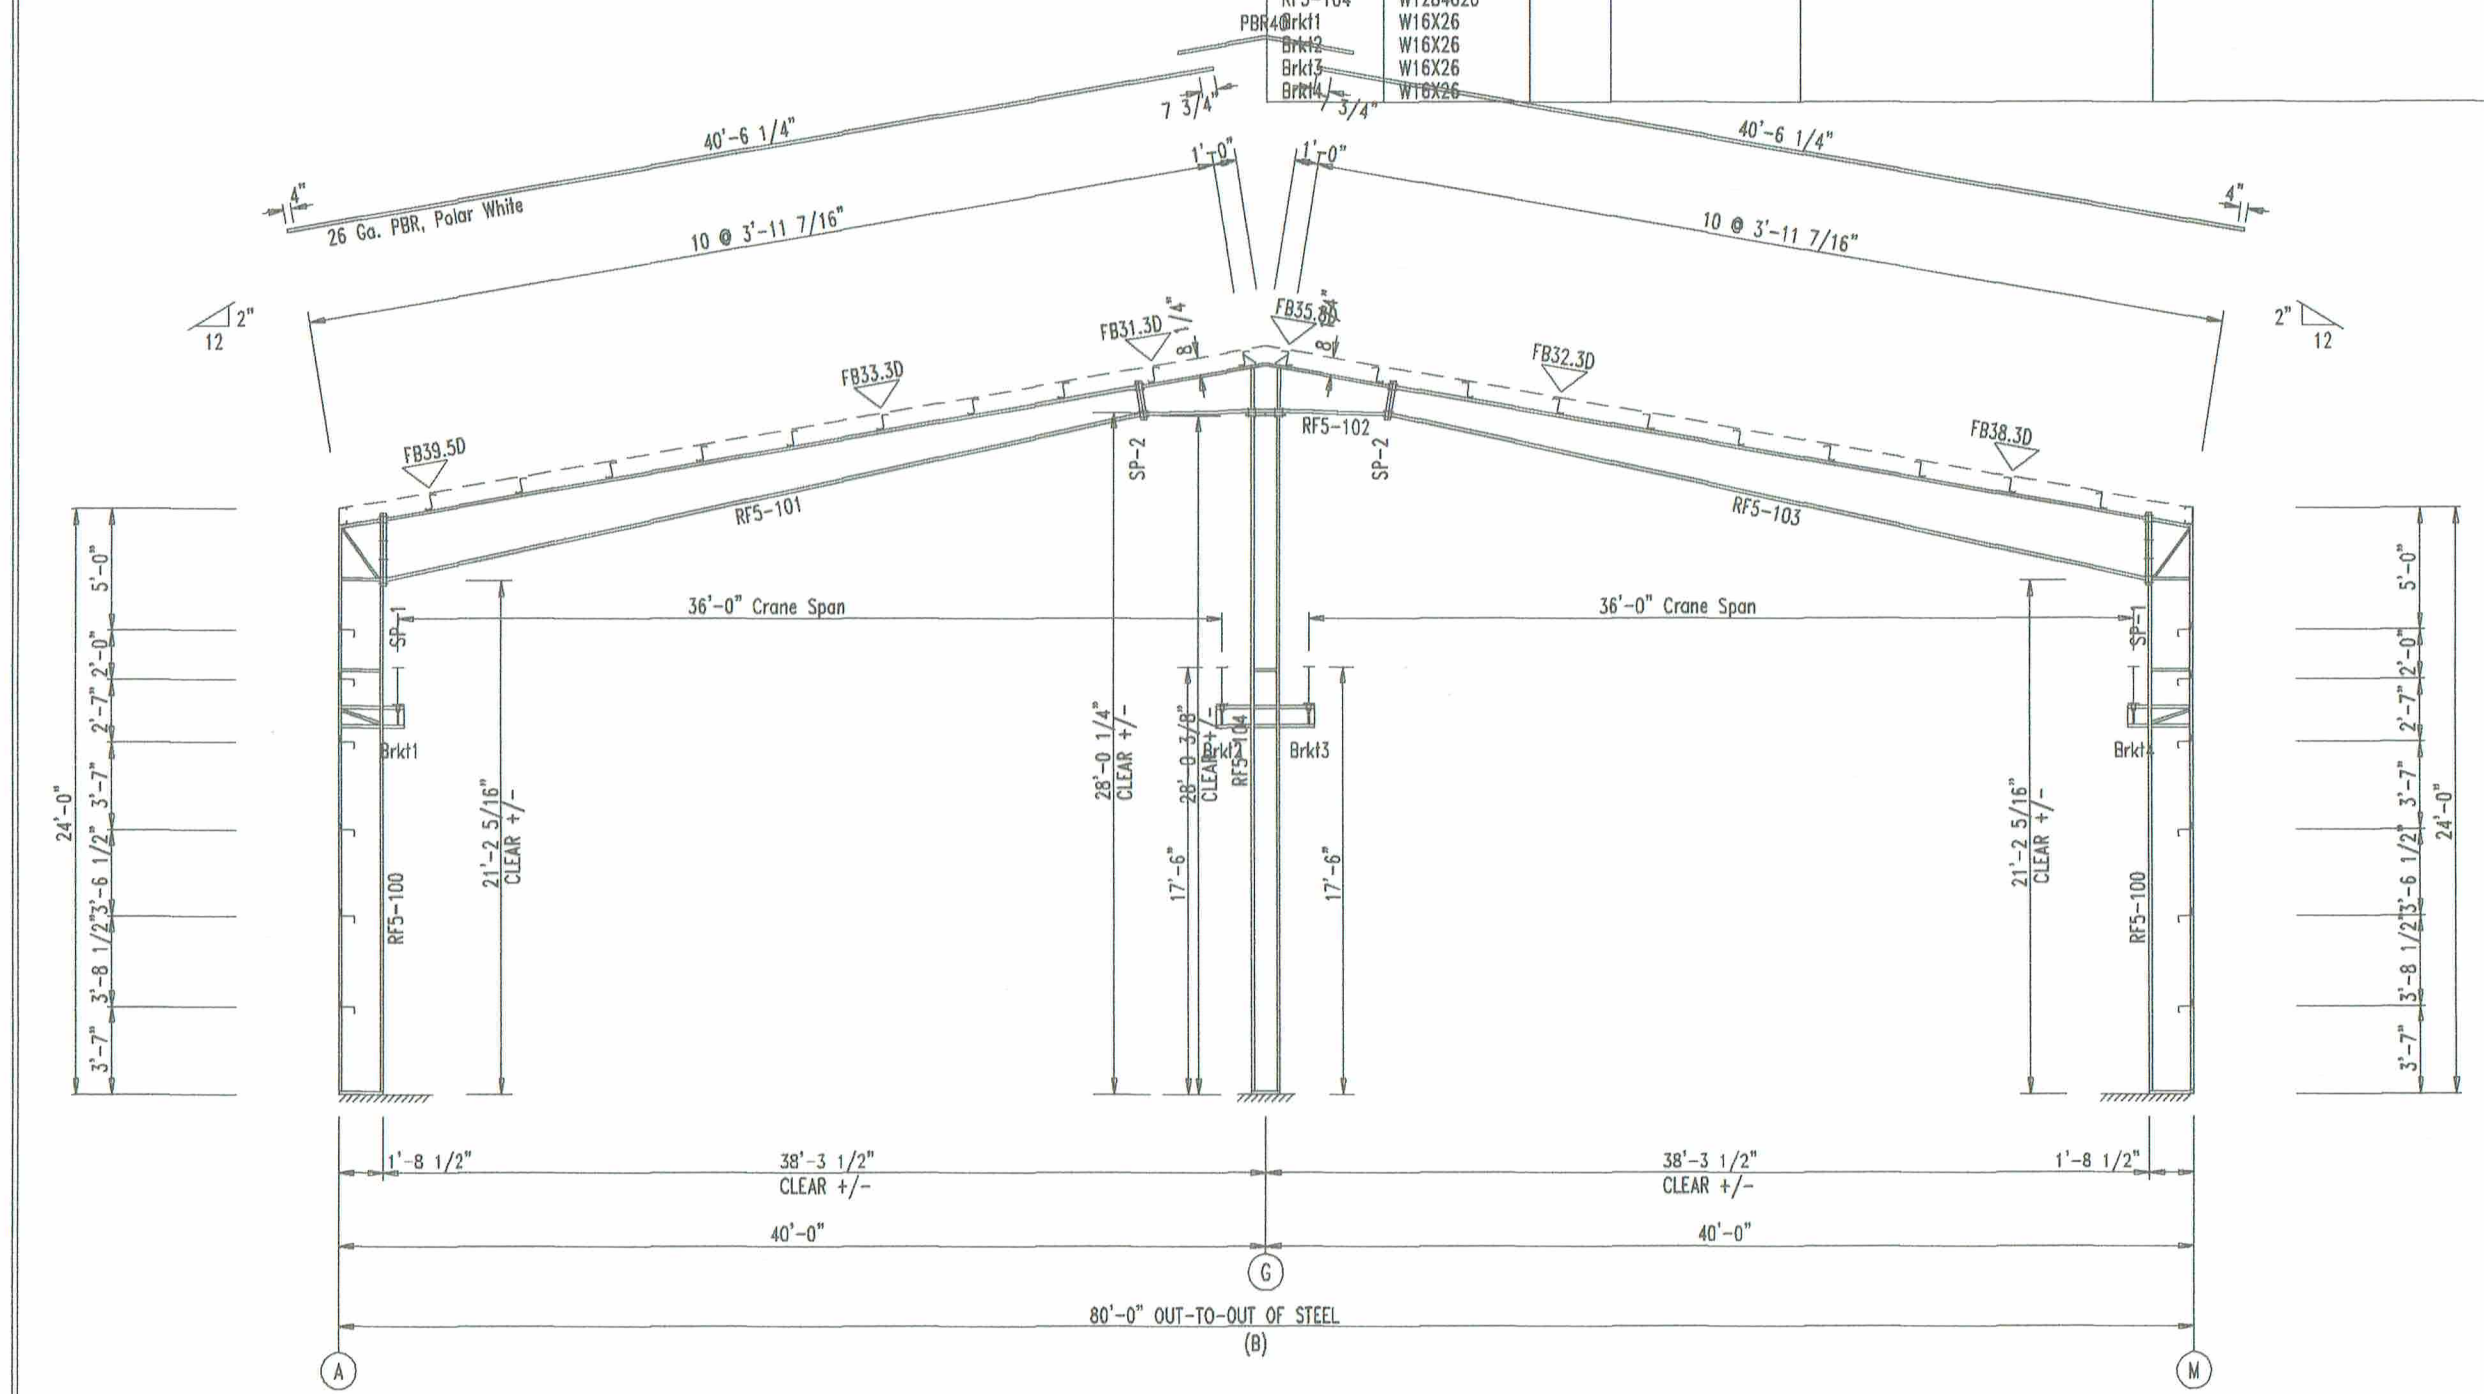

RIGID FRAME ELEVATION: FRAME LINE 8

MEMBER TABLE		
Mark	Part	Length
PLATE TABLE		
Part	Web Depth x Thick	Top Flange Width x Thick
ANGLE TABLE		
ID	Part	Bottom Flange Width x Thick
1	L3X3X316	
2	L3X3X316	
3	L3X3X316	
4	L3X3X316	

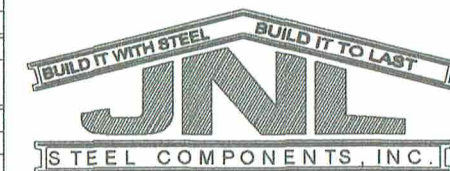

432-758-9900
430 US HWY 180 W
SEMINOLE, TX 79360

CUSTOMER INFO

PROJECT
PB50454

BASIN SOUTH #2 "SHERMAN"
W Basin St
ODESSA TEXAS 79706

SHEET NAME/TITLE
CRANE PLAN


DRAWN BY BN DATE 5/27/22

CHECKED BY BN DATE 5/27/22


APPROVED BY DATE 5/27/22

SHEET NO. REV. SCALE
E22 of 25- NTS

REVISIONS			
NO.	NOTES	BY	DATE
--	--	--	00-00-00

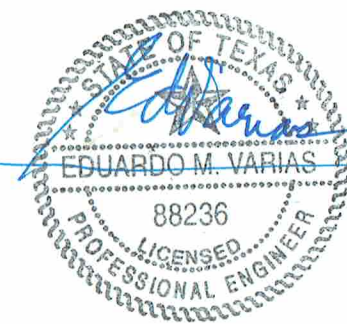


F-11779
MAR 23 2023

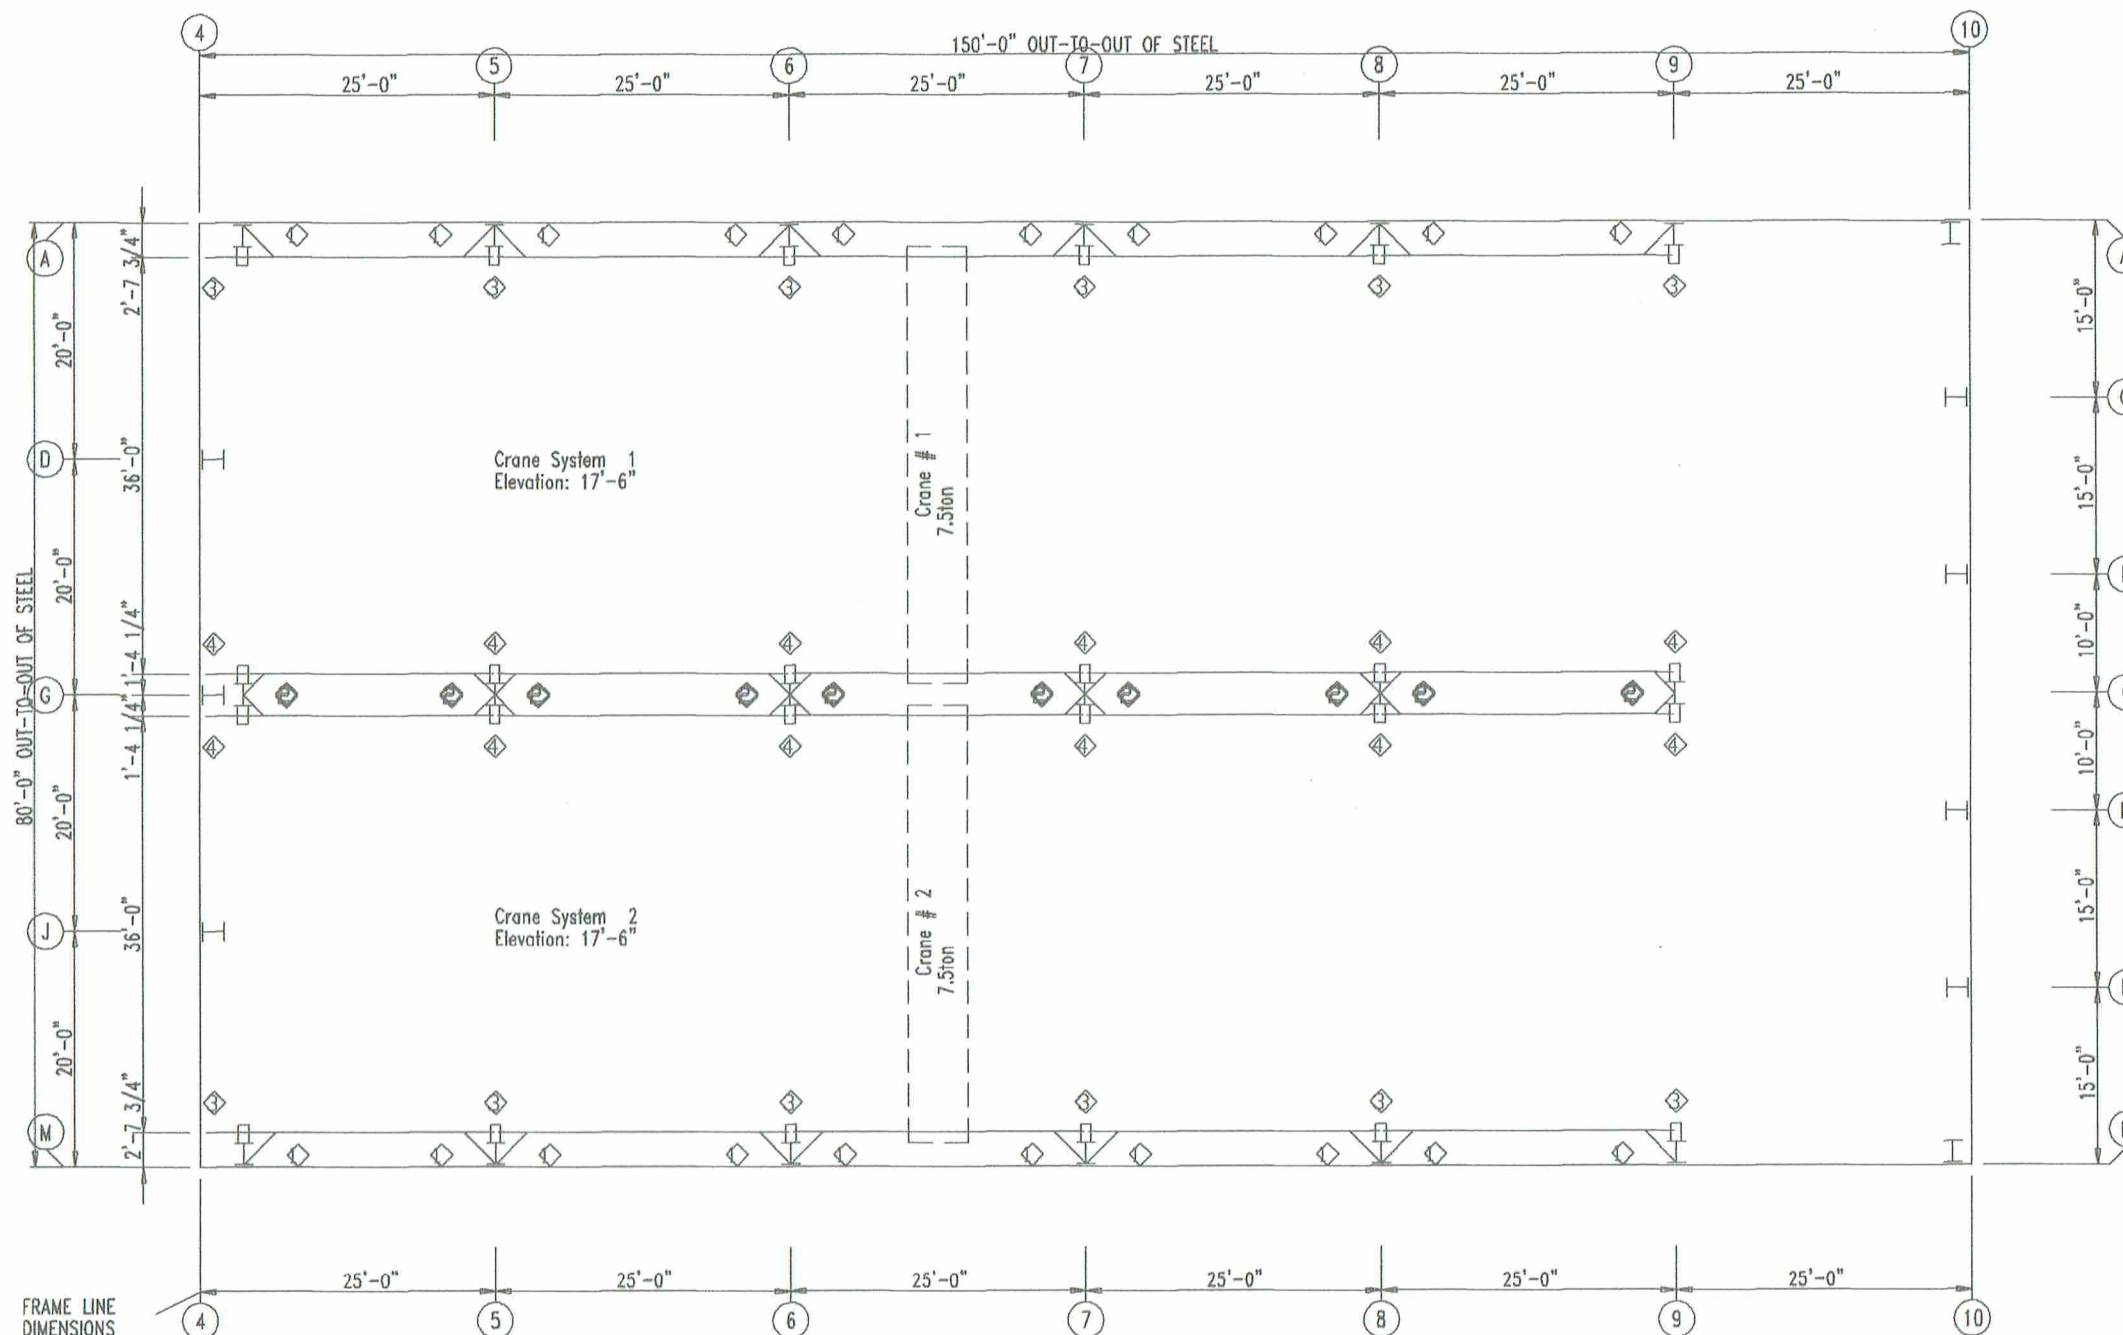

CRANE PLAN

Crane Specs For Crane System #1:

	Crane #1	Crane #2	Crane #3
Capacity:	15 Kips	Kips	Kips
Service Class:	C		
Bridge Weight:	5.8 Kips	Kips	Kips
Trolley/Hoist Weight:	1.5 Kips	Kips	Kips
Vertical Impact:	10.0 %	%	%
Lateral Force:	20.0 %	%	%
Longitudinal Force:	10.0 %	%	%

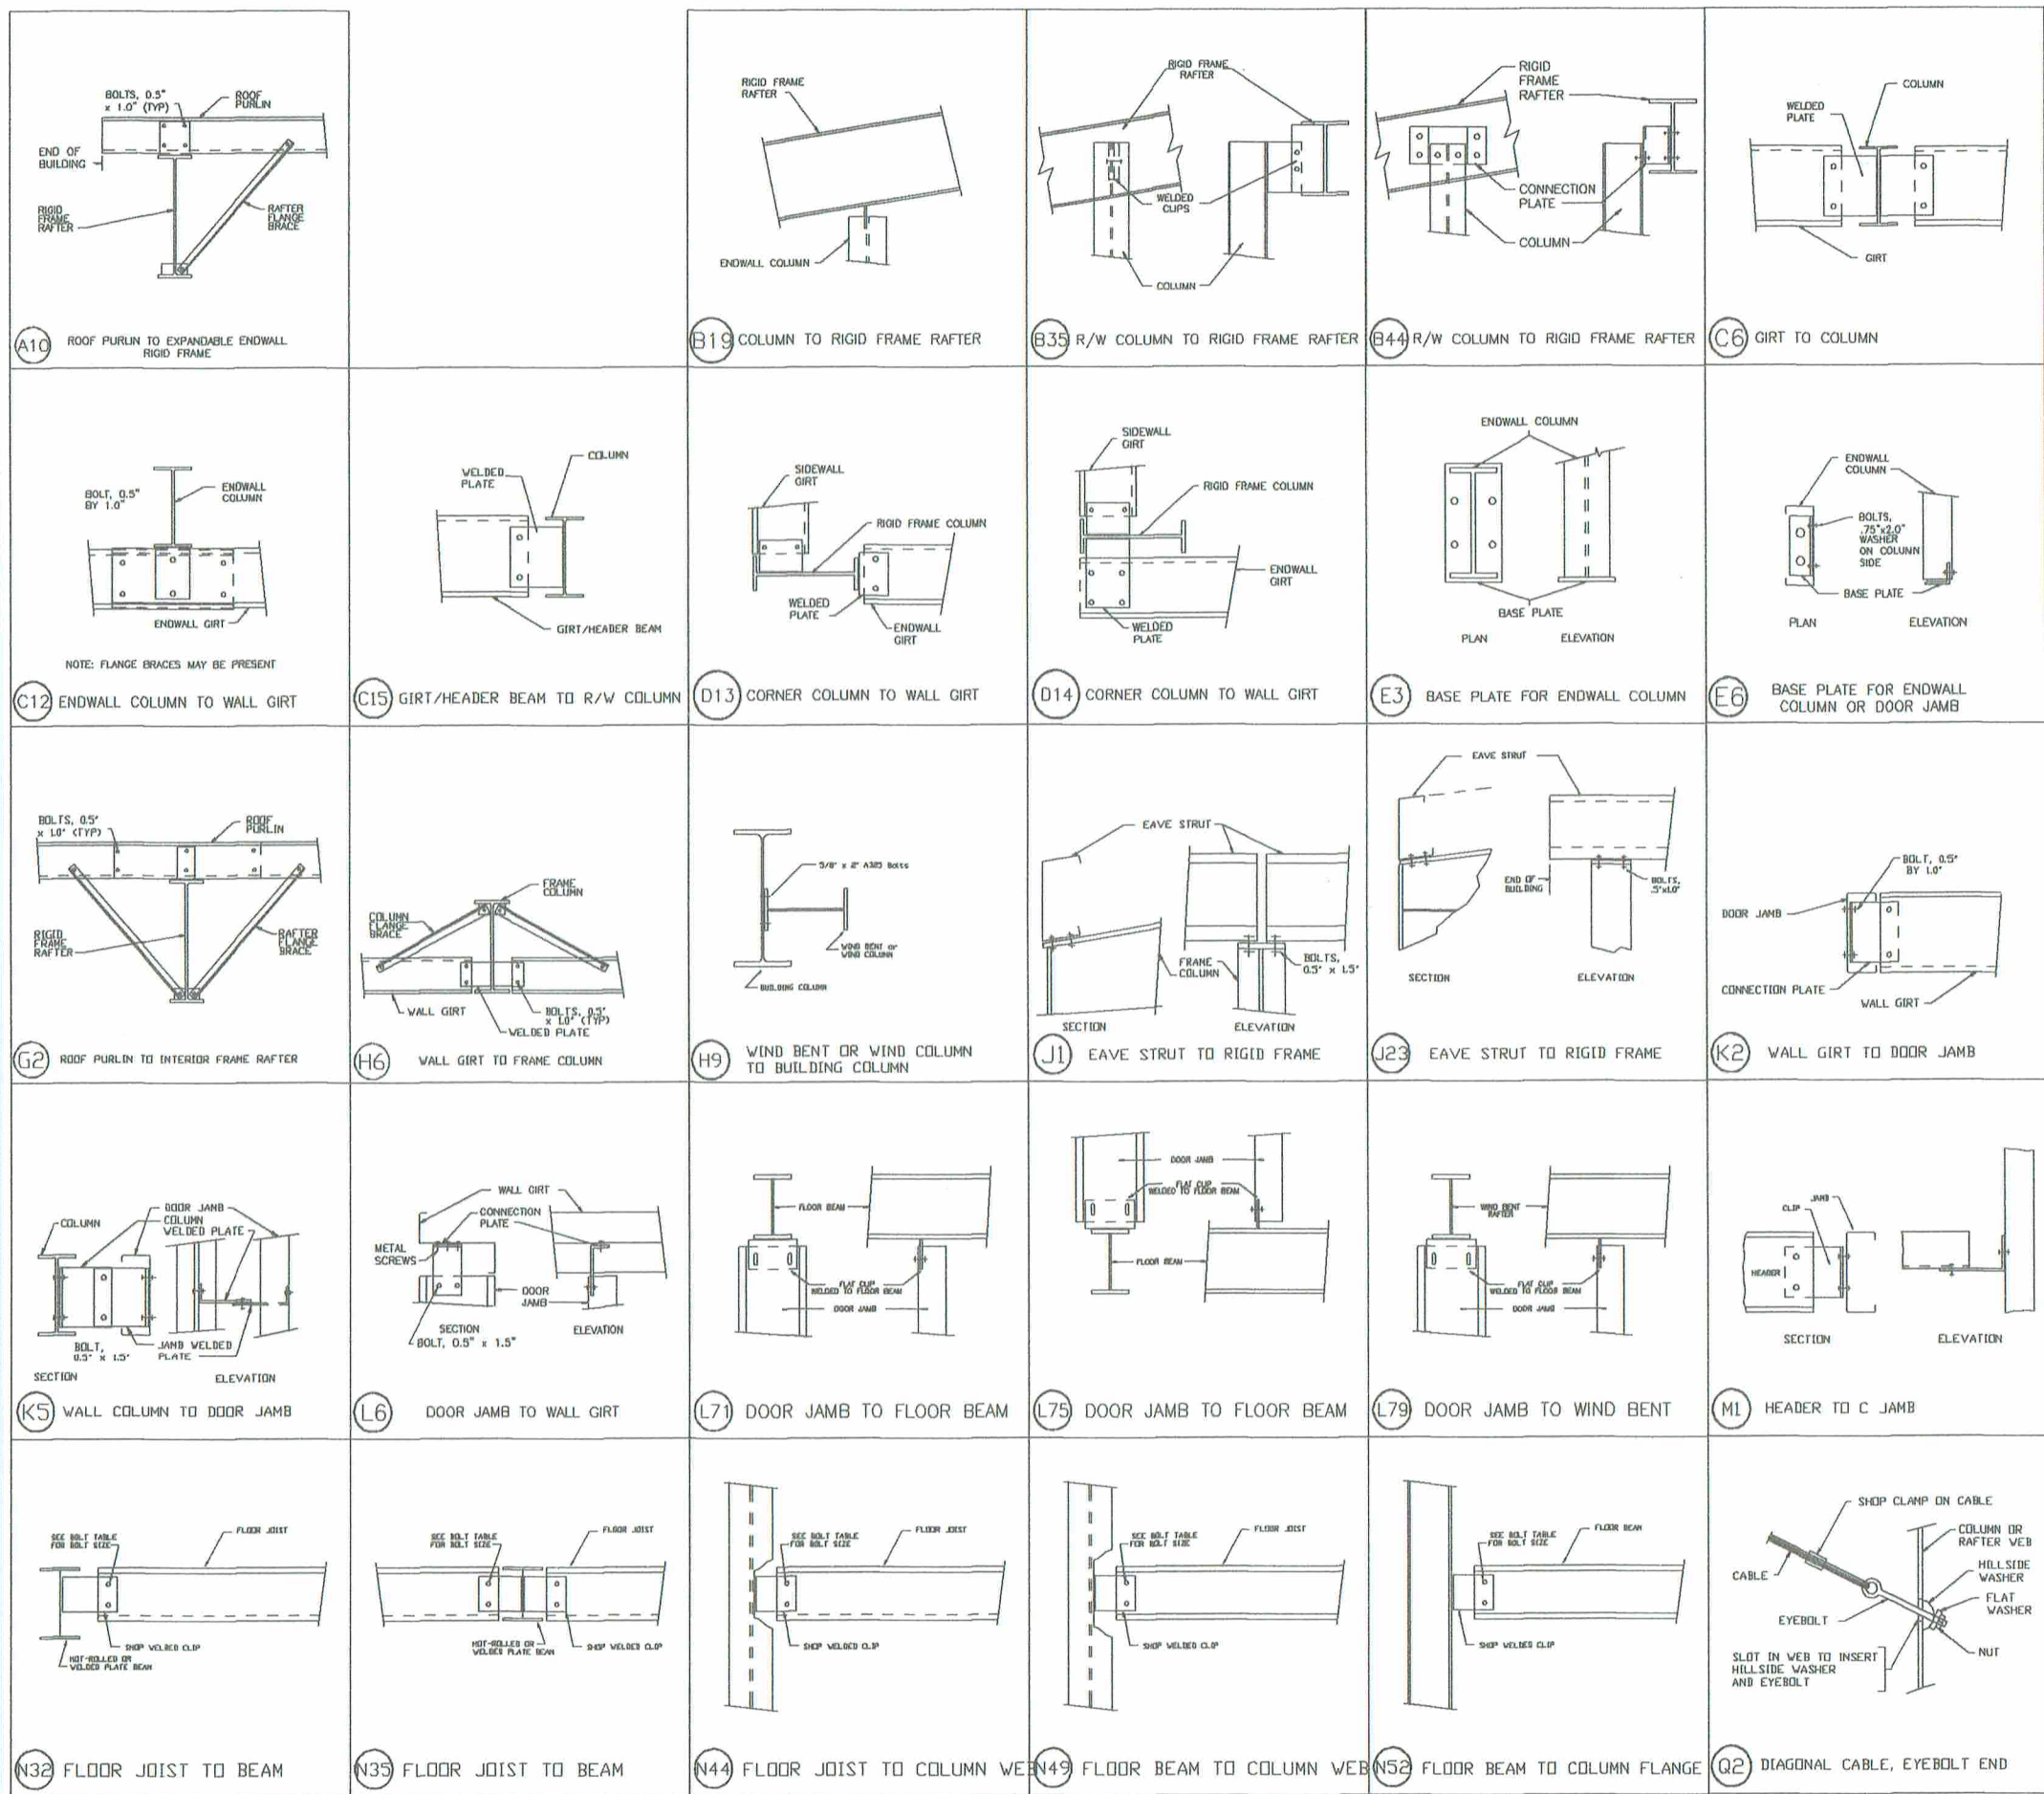

432-758-9900
430 US HWY 180 W
SEMINOLE, TX 79360

CUSTOMER INFO

PROJECT
PB50454

BASIN SOUTH #2 "SHERMAN"
W Basin St
ODESSA TEXAS 79706

SHEET NAME/TITLE
DETAIL DRAWINGS


DRAWN BY BN DATE 5/27/22


CHECKED BY BN DATE 5/27/22

APPROVED BY DATE 5/27/22

SHEET NO. REV. SCALE
E24 of 25- NTS

REVISIONS			
NO.	NOTES	BY	DATE
--	--	--	00-00-00

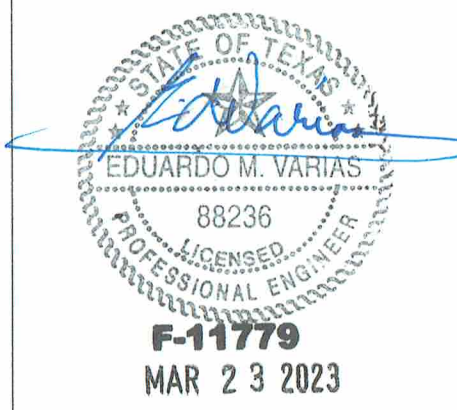

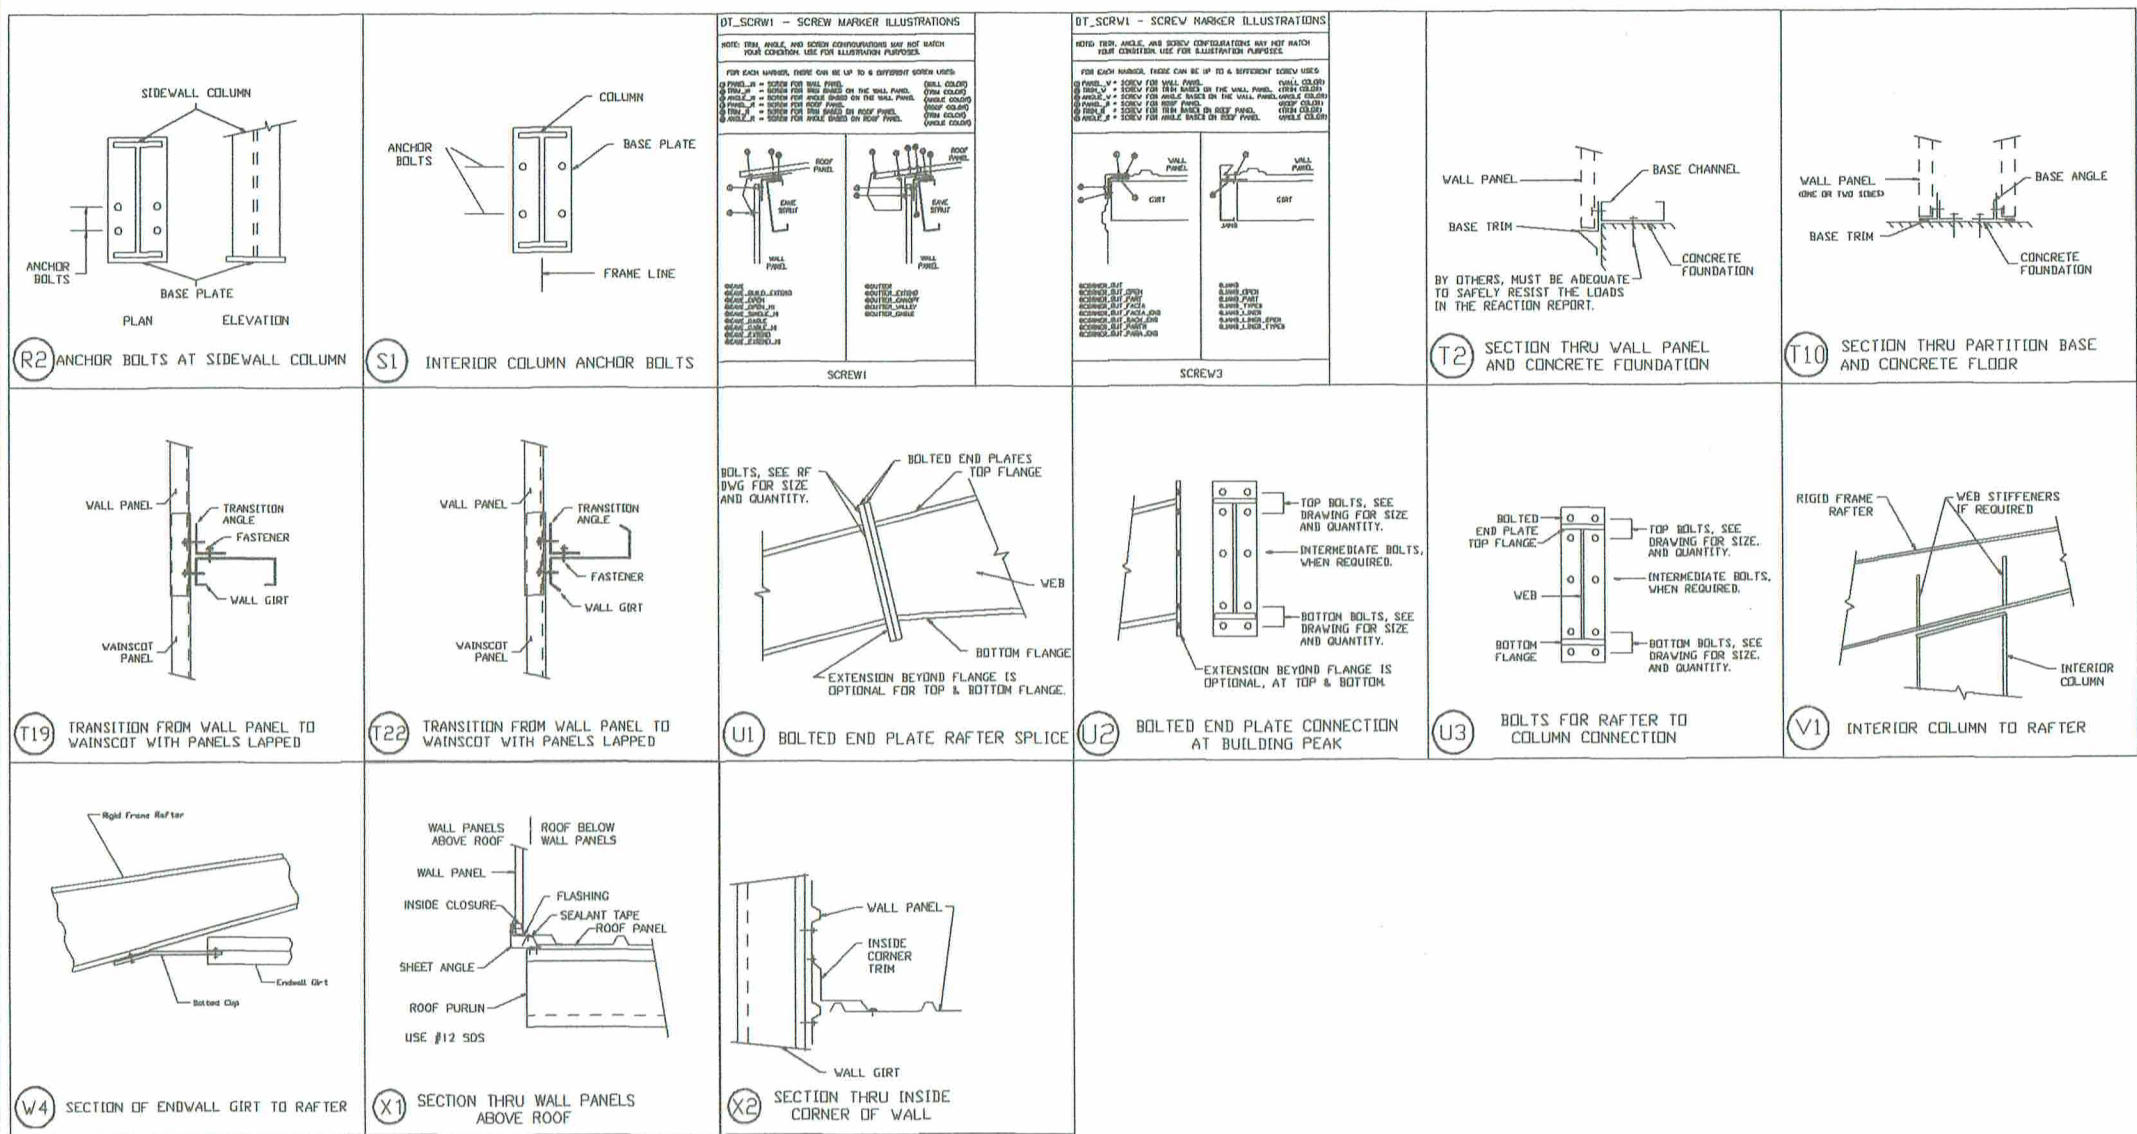

432-758-9900
430 US HWY 180 W
SEMINOLE, TX 79360

CUSTOMER INFO

PROJECT
PB50454

BASIN SOUTH #2 "SHERMAN"
W Basin St
ODESSA TEXAS 79706

SHEET NAME/TITLE
DETAIL DRAWINGS

DRAWN BY BN DATE 5/27/22

CHECKED BY BN DATE 5/27/22

APPROVED BY DATE 5/27/22

SHEET NO. REV. SCALE
E25 of 25- NTS

REVISIONS			
NO.	NOTES	BY	DATE
--	--	--	00-00-00

