


**B** PROPOSED FRONT ELEVATION  
 EAST FACADE  
 SCALE: 1/8" = 1'-0"

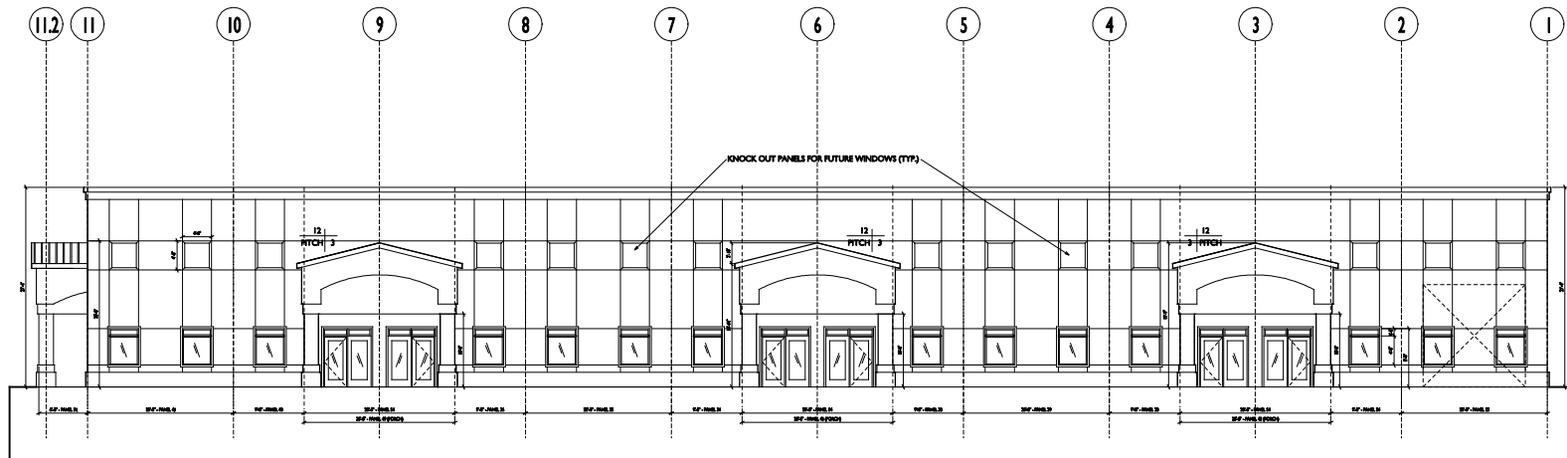

**A** EXISTING FRONT ELEVATION  
 EAST FACADE  
 SCALE: 1/8" = 1'-0"

**BUILDING ELEVATION**  
 SCALE: 1/8" = 1'-0"

--- SELECTIVE DEMO

**GENERAL NOTES:**  
 ALL GENERAL B.I.E. CONTRACTORS TO FIELD VERIFY ALL DIMENSIONS.  
 ELECTRICAL, WATER, SEWER AND GAS SERVICE LOCATIONS.  
 ALL WORK SHALL COMPLY WITH THE 2010 EDITION OF THE INTERNATIONAL BUILDING CODE (IBC) AND THE FLORIDA ACCESSIBILITY CODE FOR BUILDING CONSTRUCTION.  
 ALL DOOR & WINDOW OPENINGS TO MEET OR EXCEED DESIGN PRESSURE RANGE AS SHOWN ON SHEET.  
 WIND PERFORMANCE FACTOR IS 1.0 AND THE BUILDING CATEGORY IS "ENCLOSURE".  
 INTERNAL PRESSURE COEFFICIENT IS IN ACCORDANCE WITH IBC FOR ALL GLAZING IS TO BE IMPACT RESISTANT OR USE PROTECTIVE HURRICANE SHUTTERS.

© 2009 B.I.E. INC.

**BARNETT BUSINESS CENTER - SCCY INDUSTRIES INTERIOR**  
 PROPERTY OWNER: BBL, LLC. P.O. BOX 745-2915 P.O. BOX 745-3379 PALM BEACH, FL 33406-2915  
 TENANT: SCCY INDUSTRIES, LLC. 1321 OPPORTUNITY COURT, BUILDING C, SOUTH DAVENPORT, FL 32119  
 PROJECT LOCATION: 1800 CONCEPT COURT, PALM BEACH, FL 33406-0000 DAVENPORT, FL 32114, COUNTY OF VOLUSIA  
 GENERAL CONTRACTOR TO BE DETERMINED

**B.I.E.**  
 DESIGN INCORPORATED  
 ARCHITECTURE, DESIGN & DRAWING SERVICES  
 # AIA 2009  
 DWAN P. FREY, AIA, ASAC, AIA, PROJECT MANAGER  
 DALLAS S. FRACCOLO, AIA, ARCHITECT  
 & AIA LICENSED  
 207 PARKWAY AVENUE, DAVENPORT, FL 32114  
 P.O. BOX 15000, DAVENPORT, FL 32119  
 E-MAIL: biefdesign@aol.com WEBSITE: biefdesign.com

DATE: 05/18/09 SCALE: 1/8" = 1'-0"

**BUILDING ELEVATION**

SHT. NO. 44

0 2 4 6 8