


©2005 DESIGN DELMARVA / S.E. WAGNER, ARCHITECT EXPRESSLY RESERVES ITS COMMON LAW COPYRIGHT AND OTHER PROPERTY RIGHTS IN THESE PLANS. THESE PLANS ARE NOT TO BE REPRODUCED, CHANGED OR COPIED IN ANY FORM OR MANNER WHATSOEVER. NONE ARE THEY TO BE ASSIGNED TO ANY THIRD PARTY WITHOUT FIRST OBTAINING THE EXPRESS WRITTEN PERMISSION AND CONSENT OF DESIGN DELMARVA / S.E. WAGNER, ARCHITECT

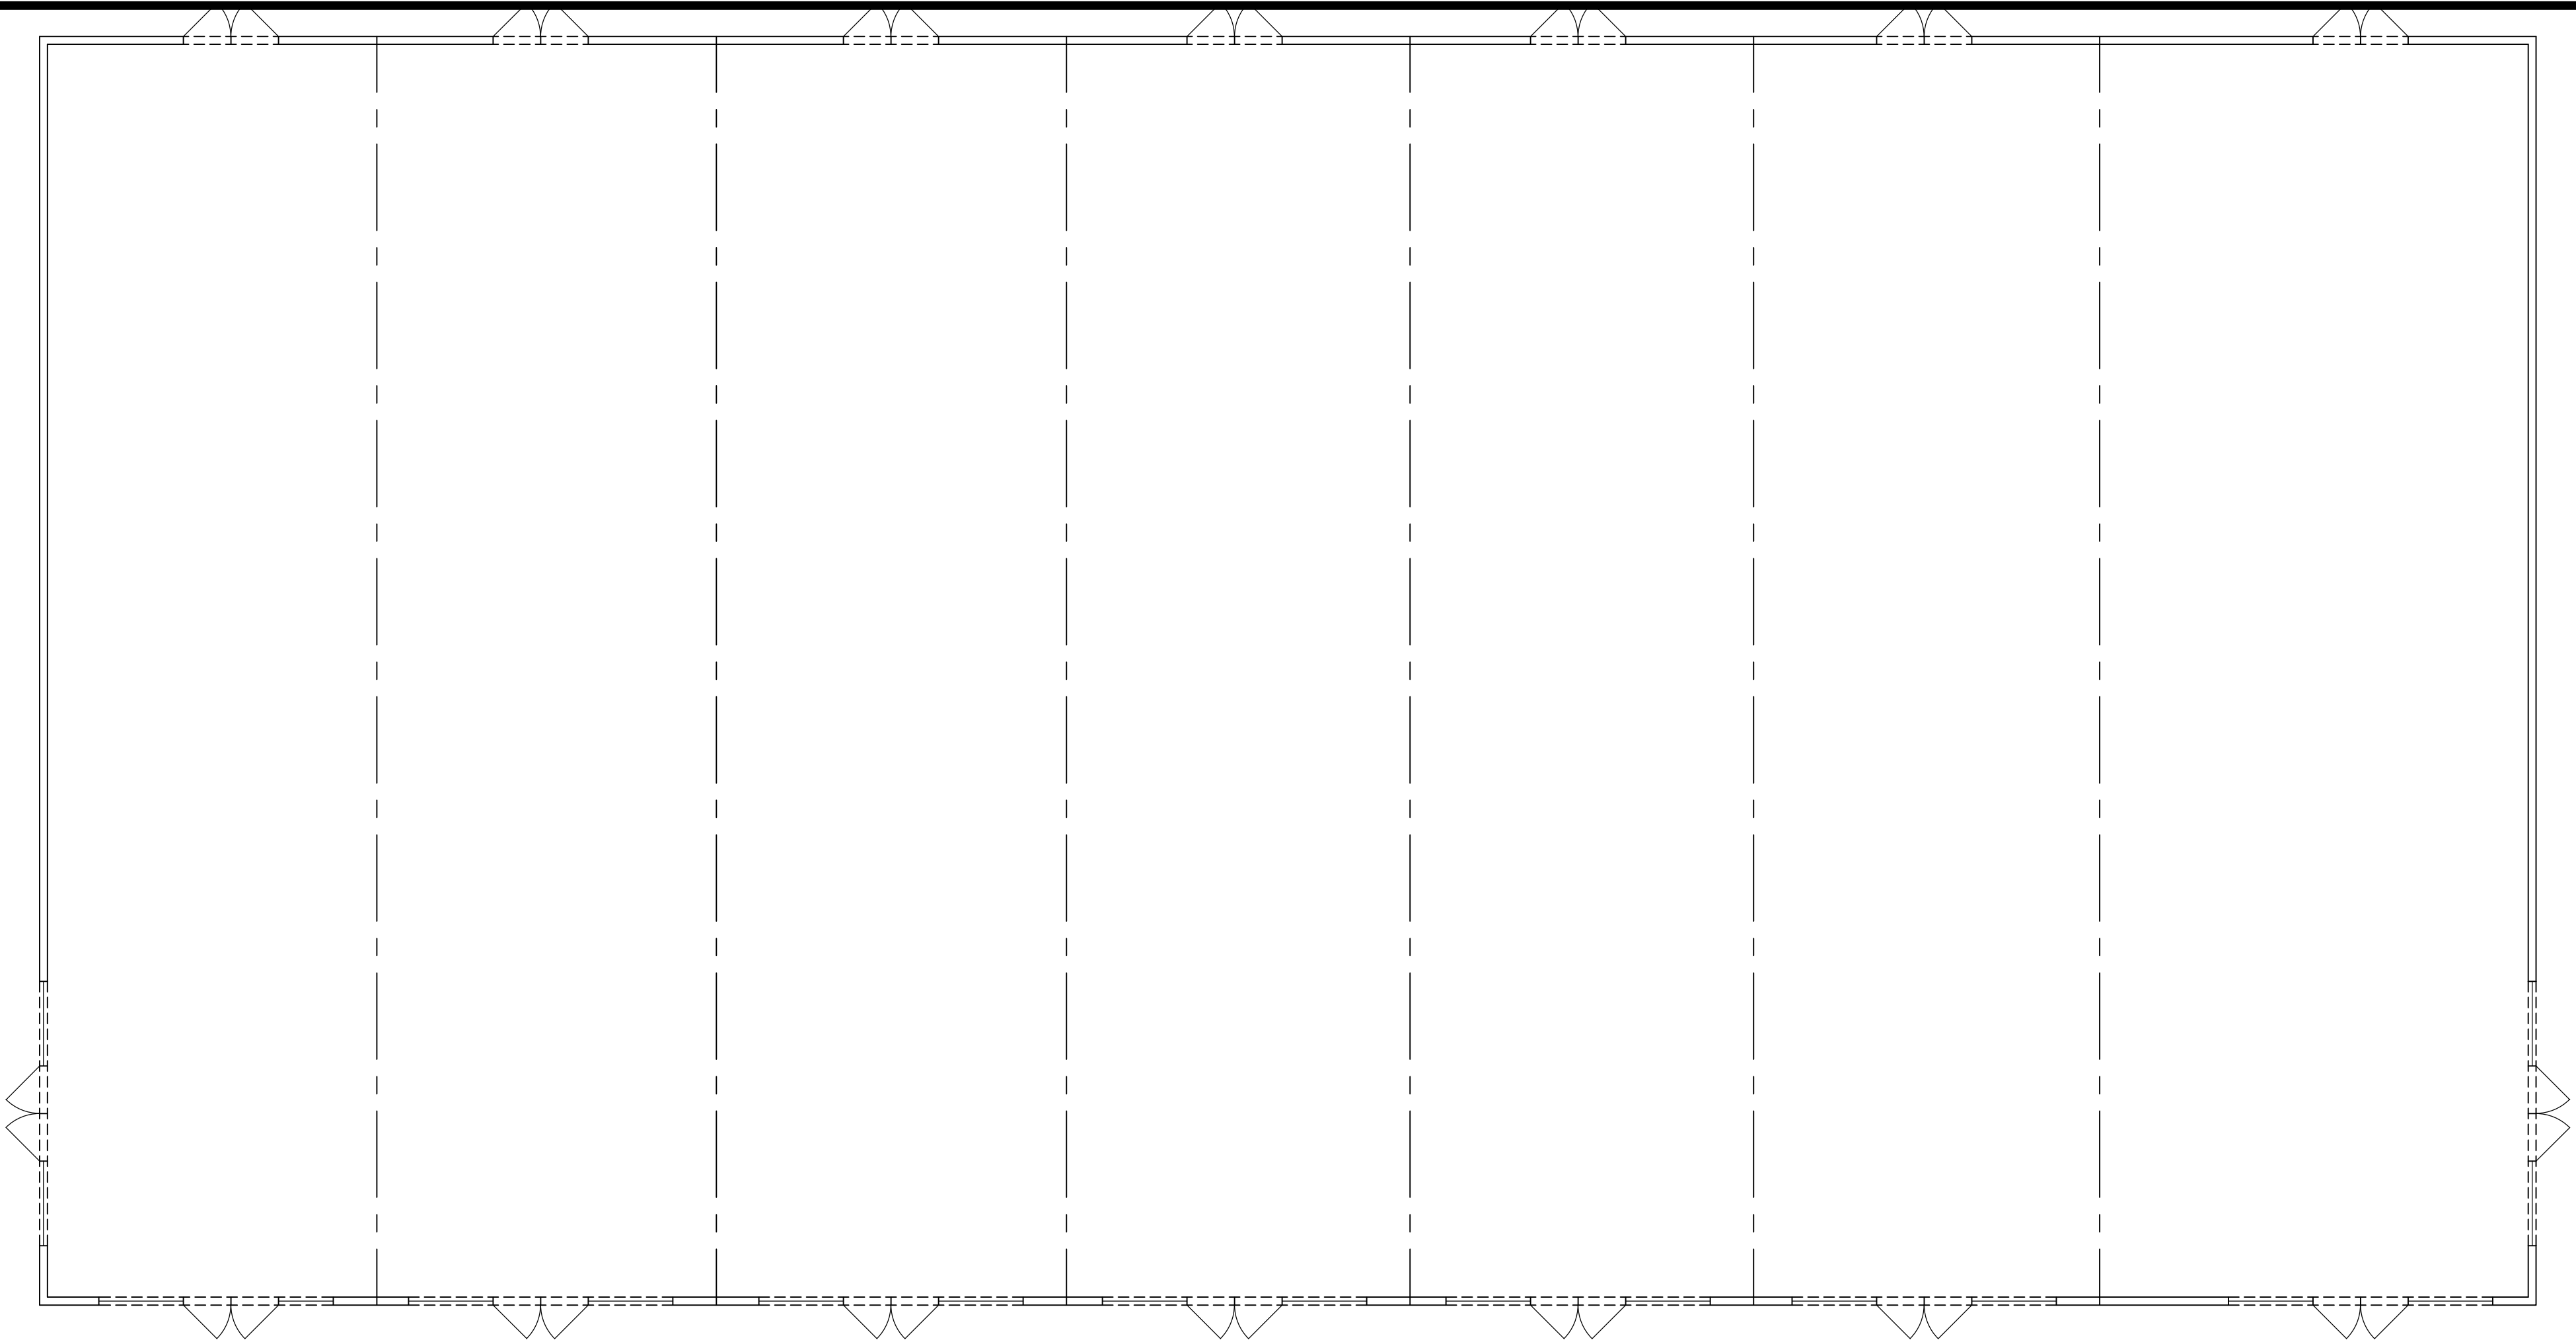

RETAIL FLOOR PLAN

SCALE: 1/8" = 1'



FUTURE RETAIL BLDG

GENERAL NOTES:

- PLANS ARE SCHEMATIC ONLY, ACTUAL BUILDING CONSTRUCTION MAY VARY
- DIM. INSIDE ROOMS ARE TO WOOD STUDS
- GRADE (6" MIN.) AWAY FROM BUILDING
- SMOKE DETECTORS (WIRED W/ BATTERY BACK UP) [S7D]

SEAL

REVISIONS	
DATE	REMARKS

ISSUED FOR
REVIEW
4-3-18

Design Delmarva

architecture


1304 SAVANNAH RD 4252 MANOR DR

LEWES, DE 19958 MARSHALL, VA 20115

p.302.644.8884 p.540.364.6399

info@designdelmarva.com sewala@aol.com

© 2013 DESIGN DELMARVA/S.E. WAGNER, ARCHITECT

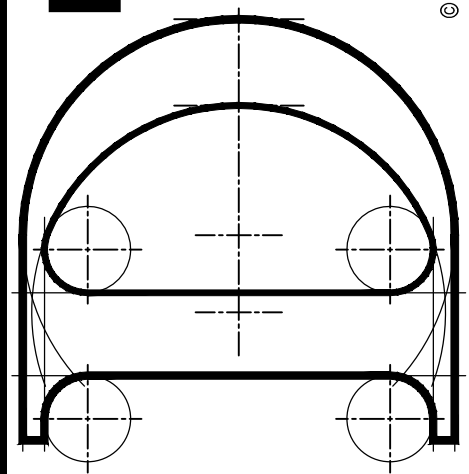

GEORGETOWN RETAIL
BLDG CONCEPT PLANS

DELAWARE

LEWES

FLOOR PLANS & ELEVATIONS

DATE
3-1-18

FILE

1

SHEET NO.

A2