




NEW MAIN FLOOR PLAN
SCALE: 1/8" = 1'-0"

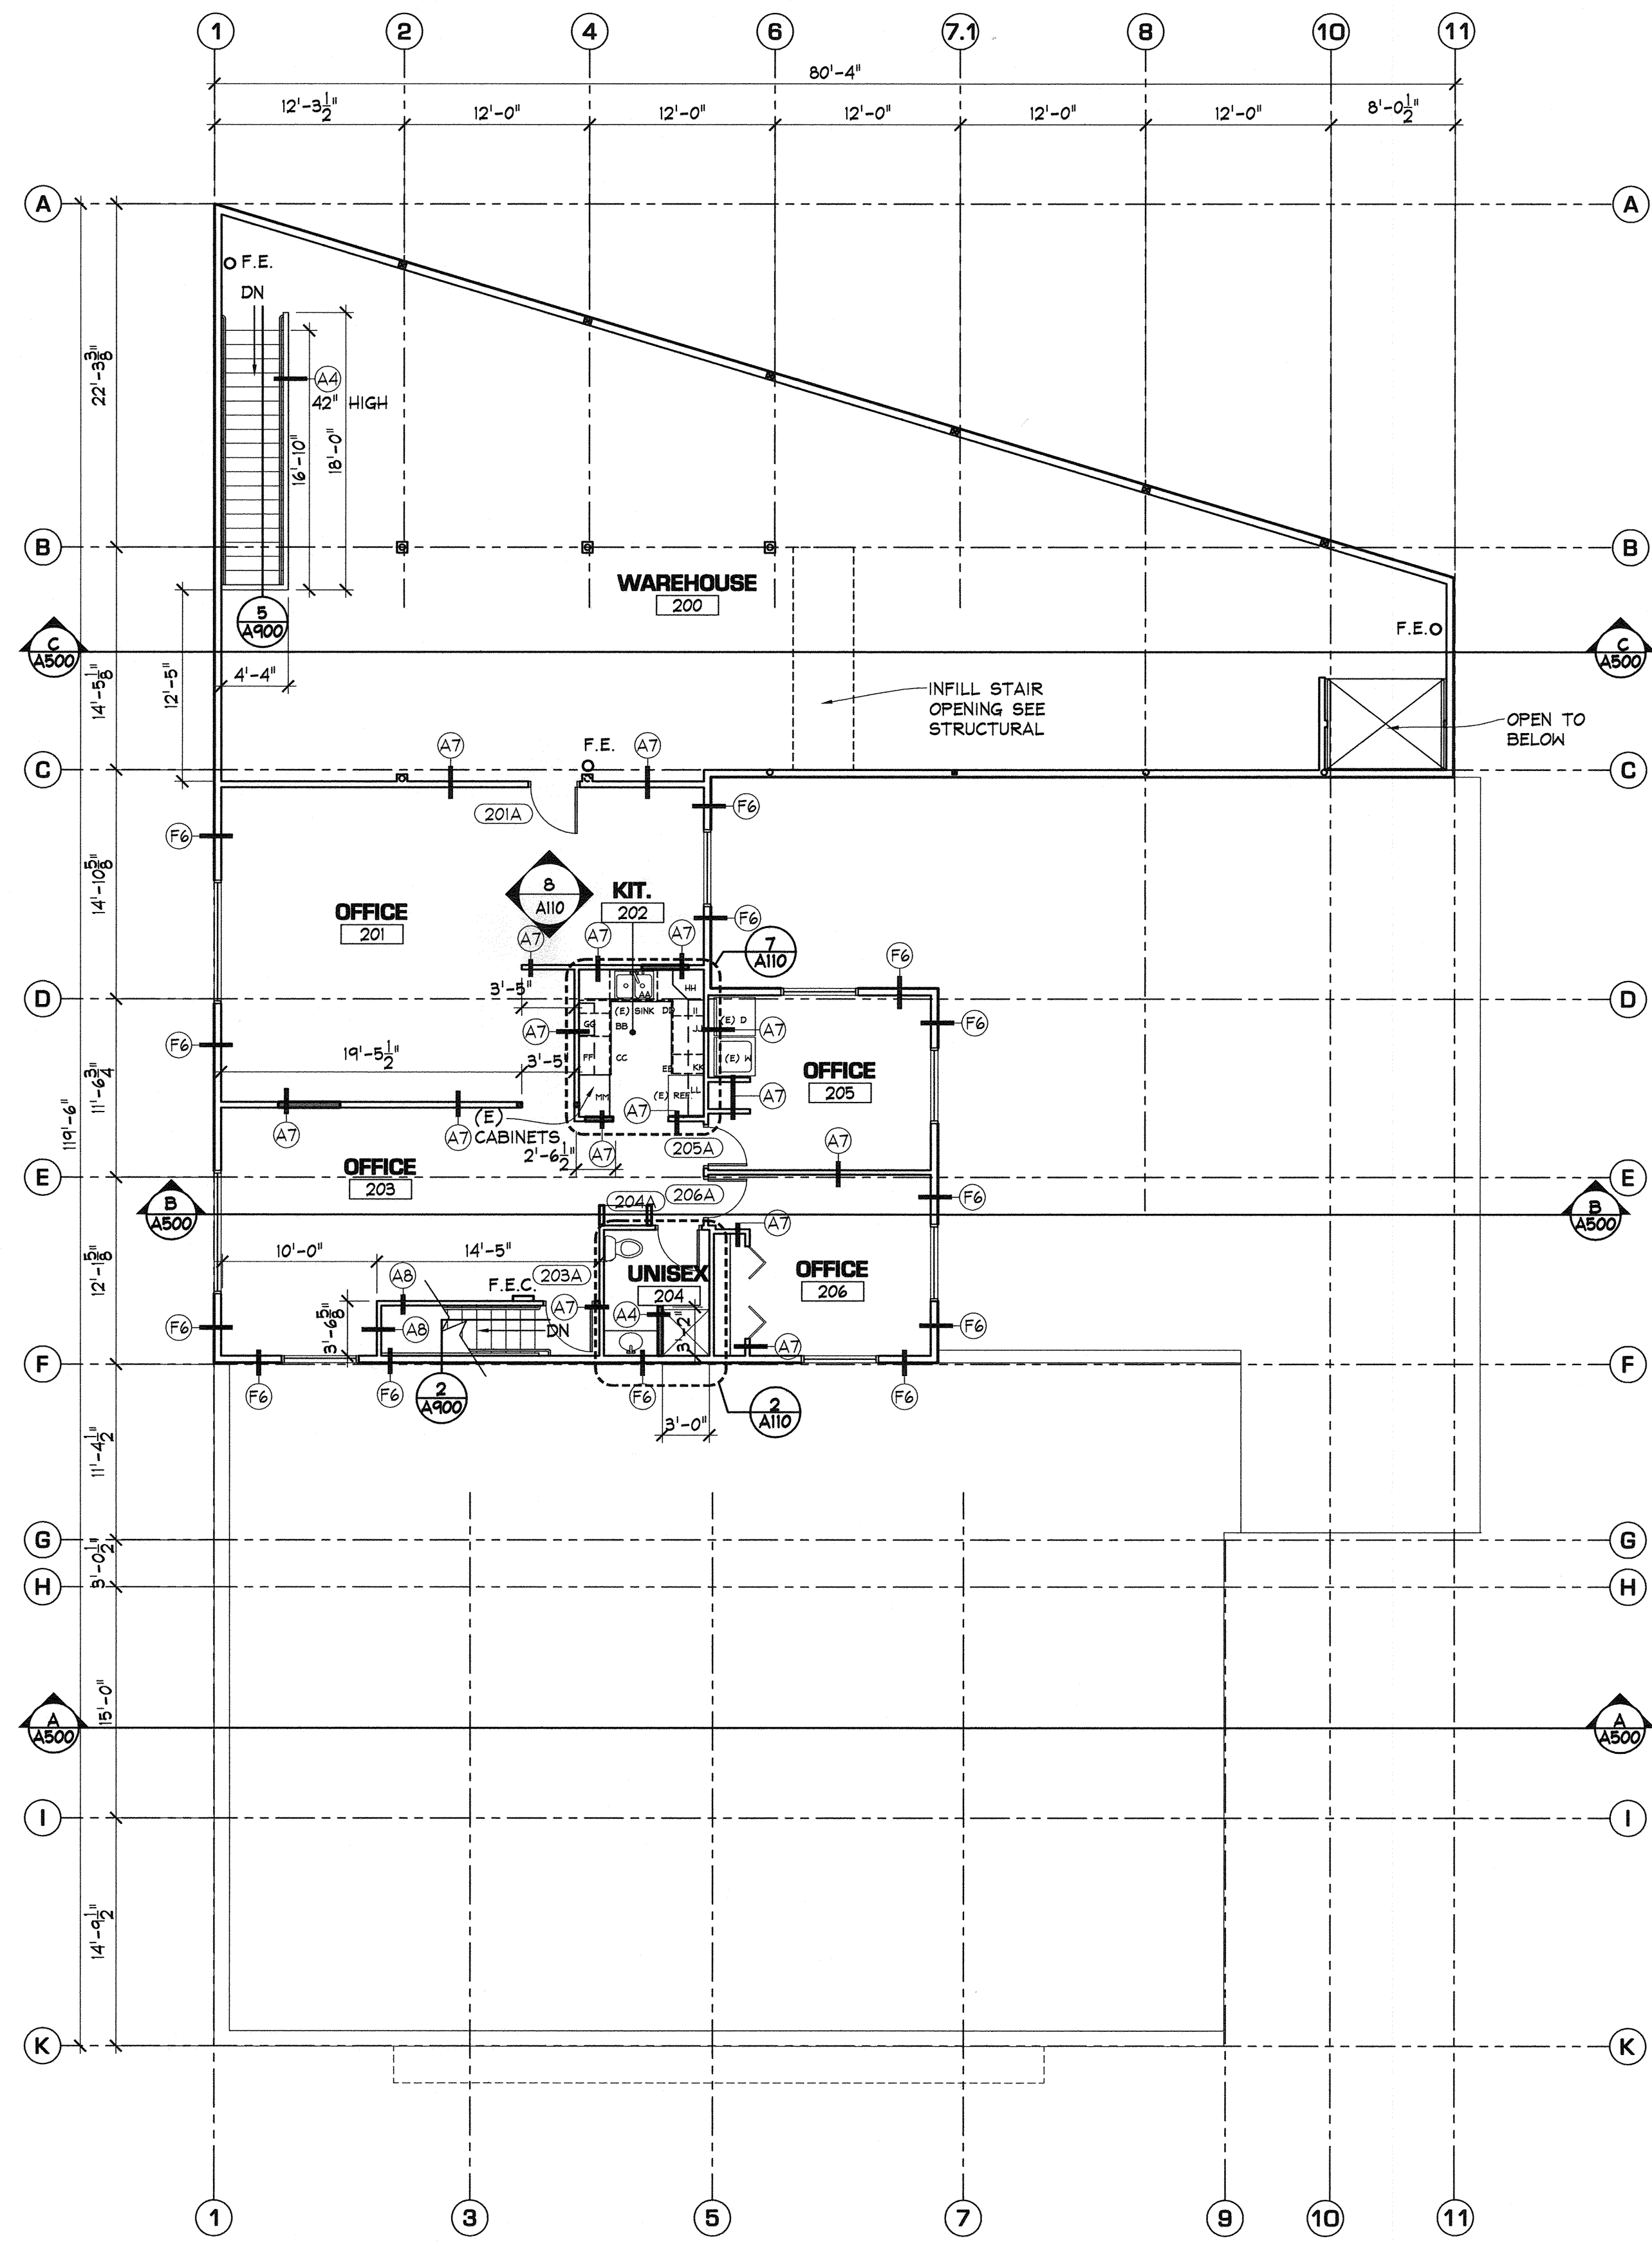


NEW SECOND FLOOR PLAN
SCALE: 1/8" = 1'-0"

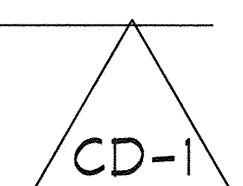

REVISED - JANUARY 24, 2008

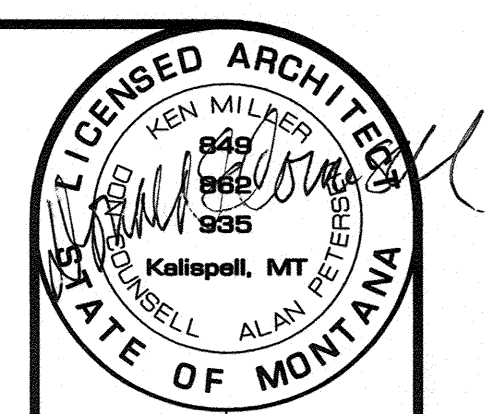

ARCHITECTURE • ENGINEERING • PLANNING • INTERIORS
ARCHITECTS NORTHWEST PLLC
575 SUNSET BLVD. #110 KALISPELL, MT 59801 (406) 756-3728, 756-3790 FAX

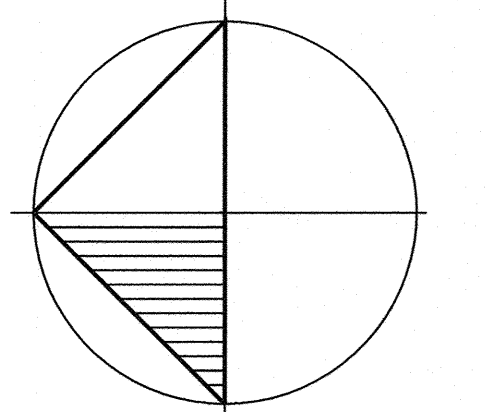

OFFICE SOLUTIONS AND SERVICE
REMODEL REDESIGN
KALISPELL, MT
700 SUNSET BLVD.

