



1 EXTERIOR RENDERING - RETAIL BUILDING


SCALE: N.T.S.



2 EXTERIOR RENDERING - RESTAURANT BUILDING

SCALE: N.T.S.

REVISIONS	
No.	Description

 


PAVALIS ARCHITECTON
 417 South Pineles Avenue, Tarpon Springs, Florida 34689
 email: andrew@pavalis.com

EXTERIOR RENDERINGS
PROJECT: Retail/Restaurant Buildings
 7005 US-41
 Palmetto, Florida 34221


Andrew Z. Pavalis
 State of Florida License #90603

Date: 11.14.24
 Checked by: AZP
 Drawn: MAH
 Job: 24-097

Sheet
T101

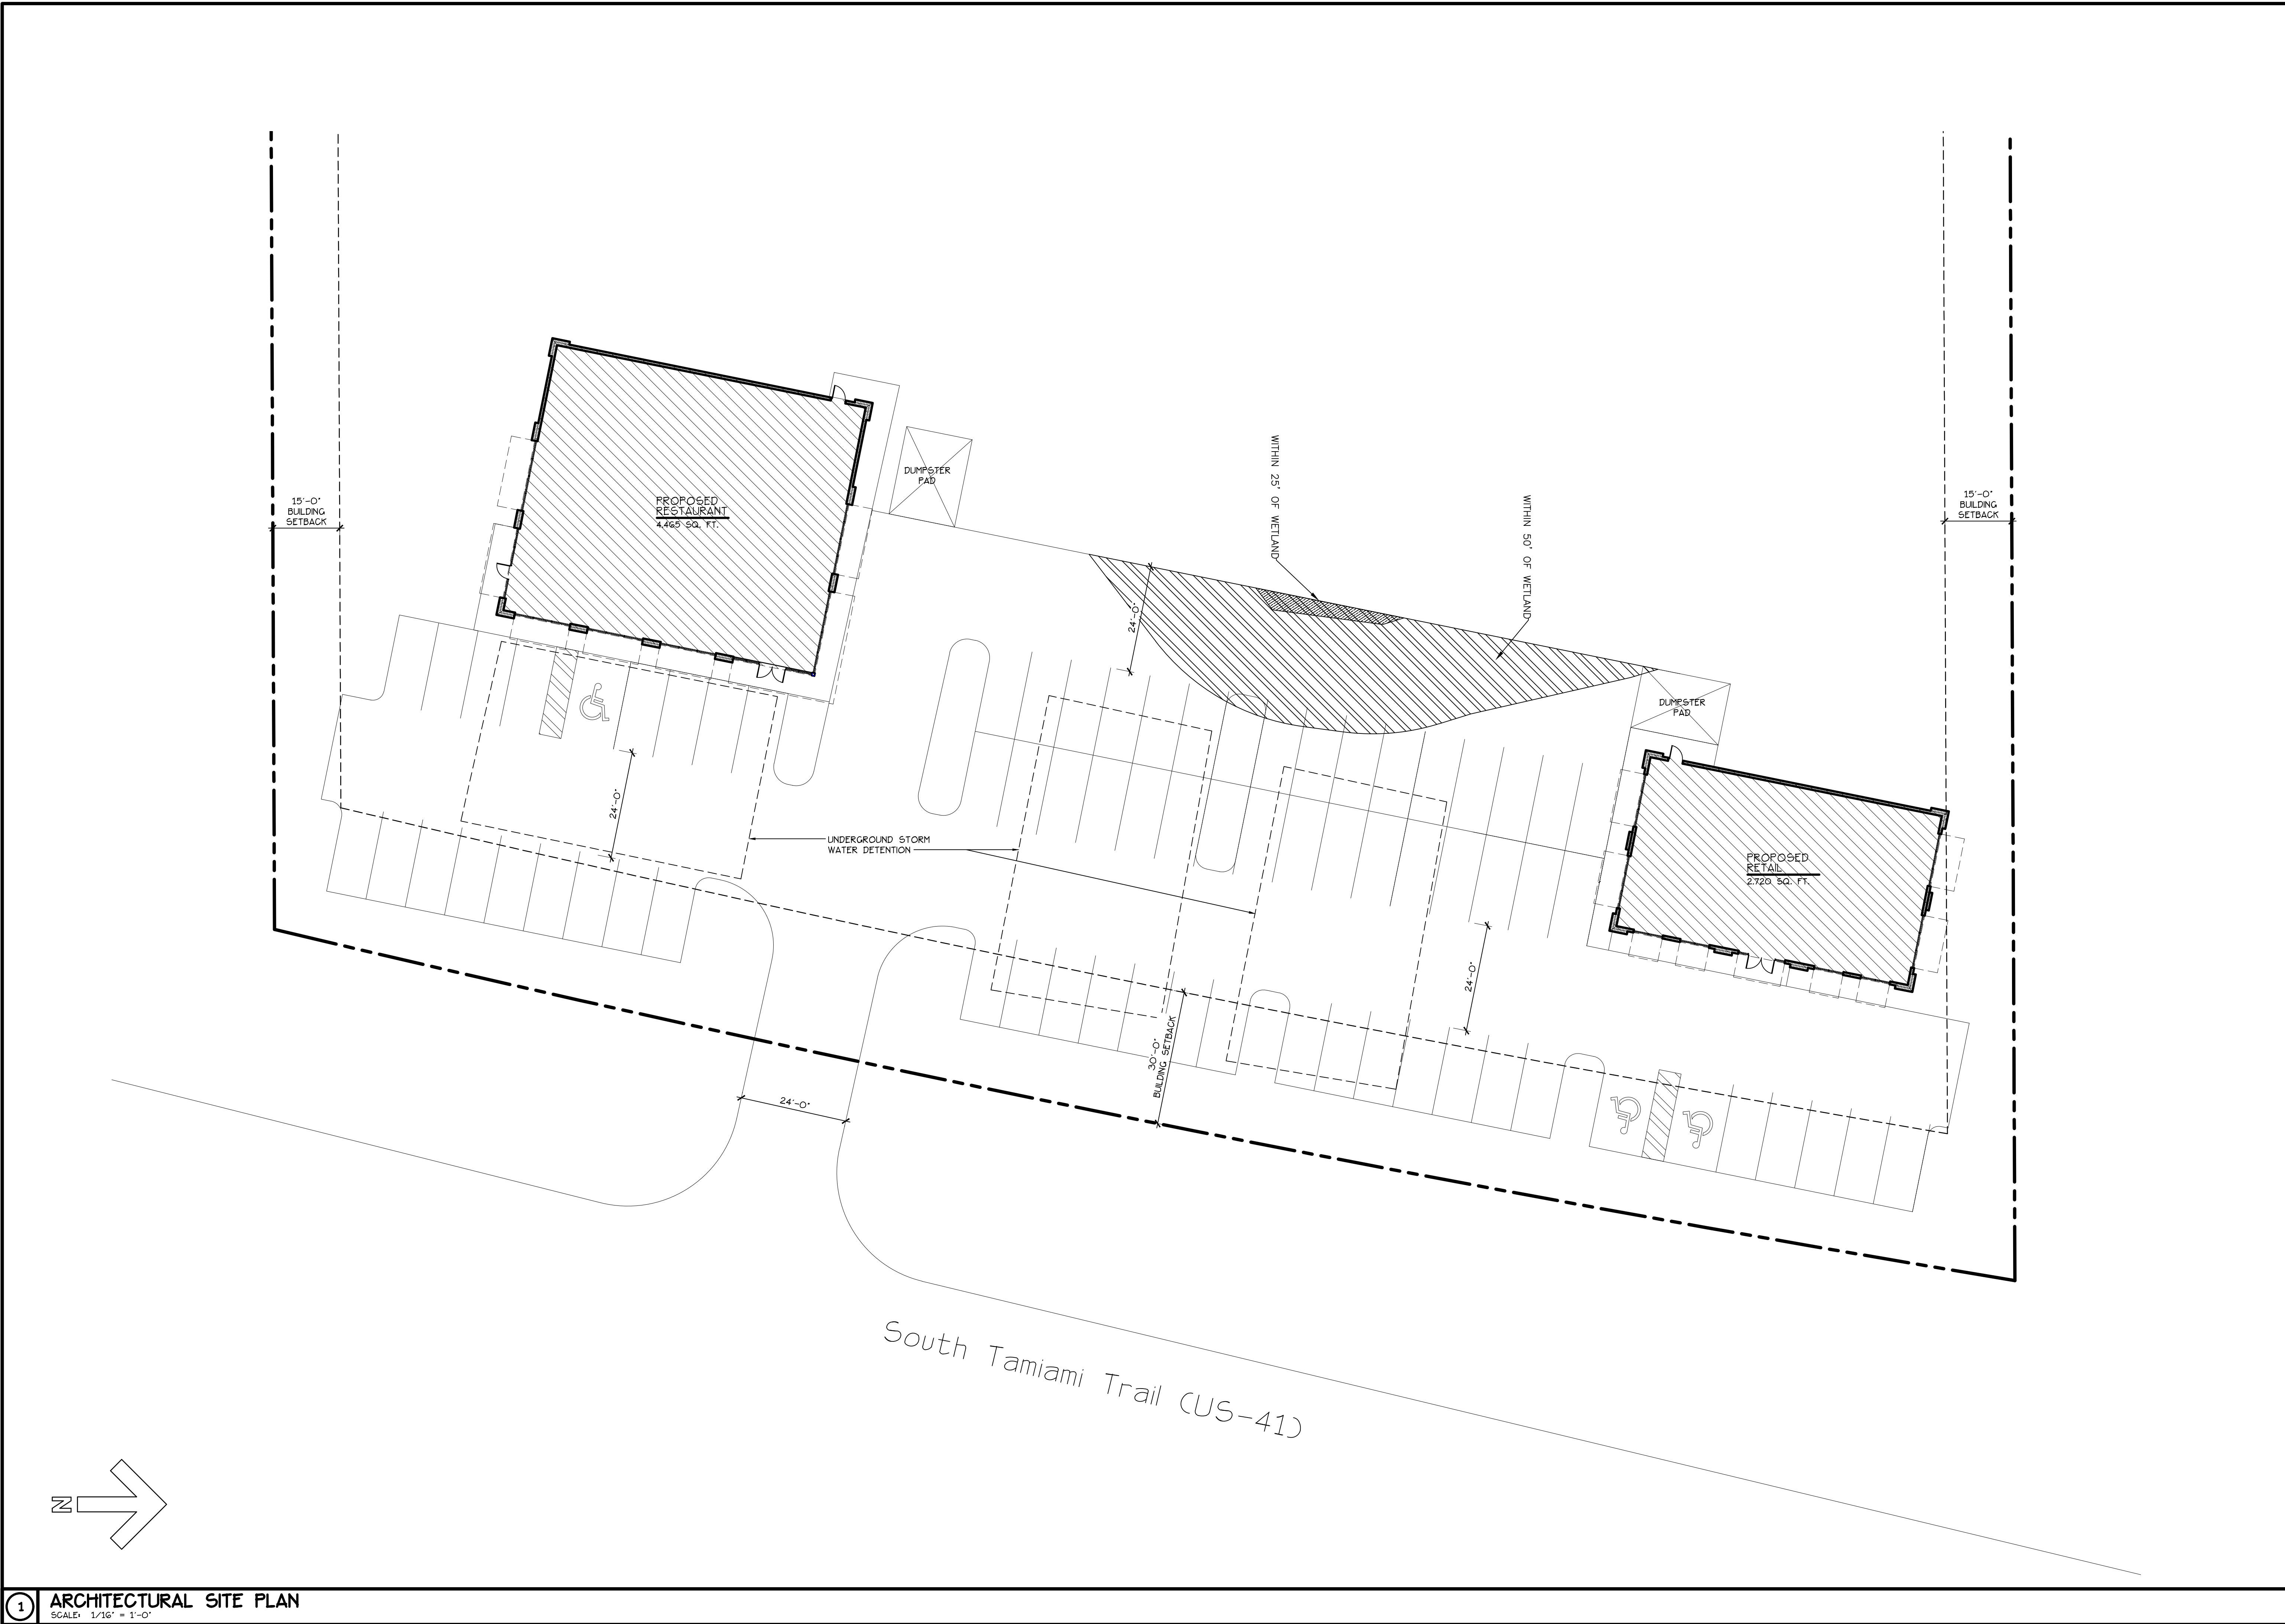

REVISIONS	
No.	Description

 


PAVALIS
ARCHITECTON
417 South Pinellas Avenue, Tarpon Springs, Florida 34689
email: andrew@pavalis.com

ARCHITECTURAL SITE PLAN
PROJECT: Retail/Restaurant Buildings
7005 US-41
Palmetto, Florida 34221


Seal
Andrew Z. Pavalis
State of Florida License #96063

Date: 11.14.24
Checked by: AZP
Drawn: MAH
Job: 24-097

Sheet
AS001

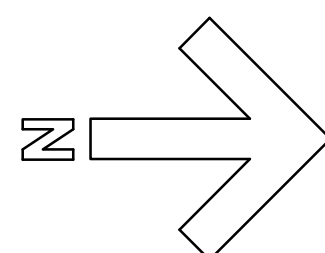


1 FLOOR PLAN (RESTAURANT)
SCALE: 1/8" = 1'-0"

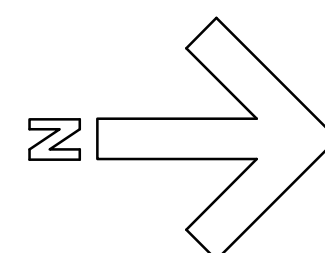


2 FLOOR PLAN (RETAIL)
SCALE: 1/8" = 1'-0"

Sheet


A101

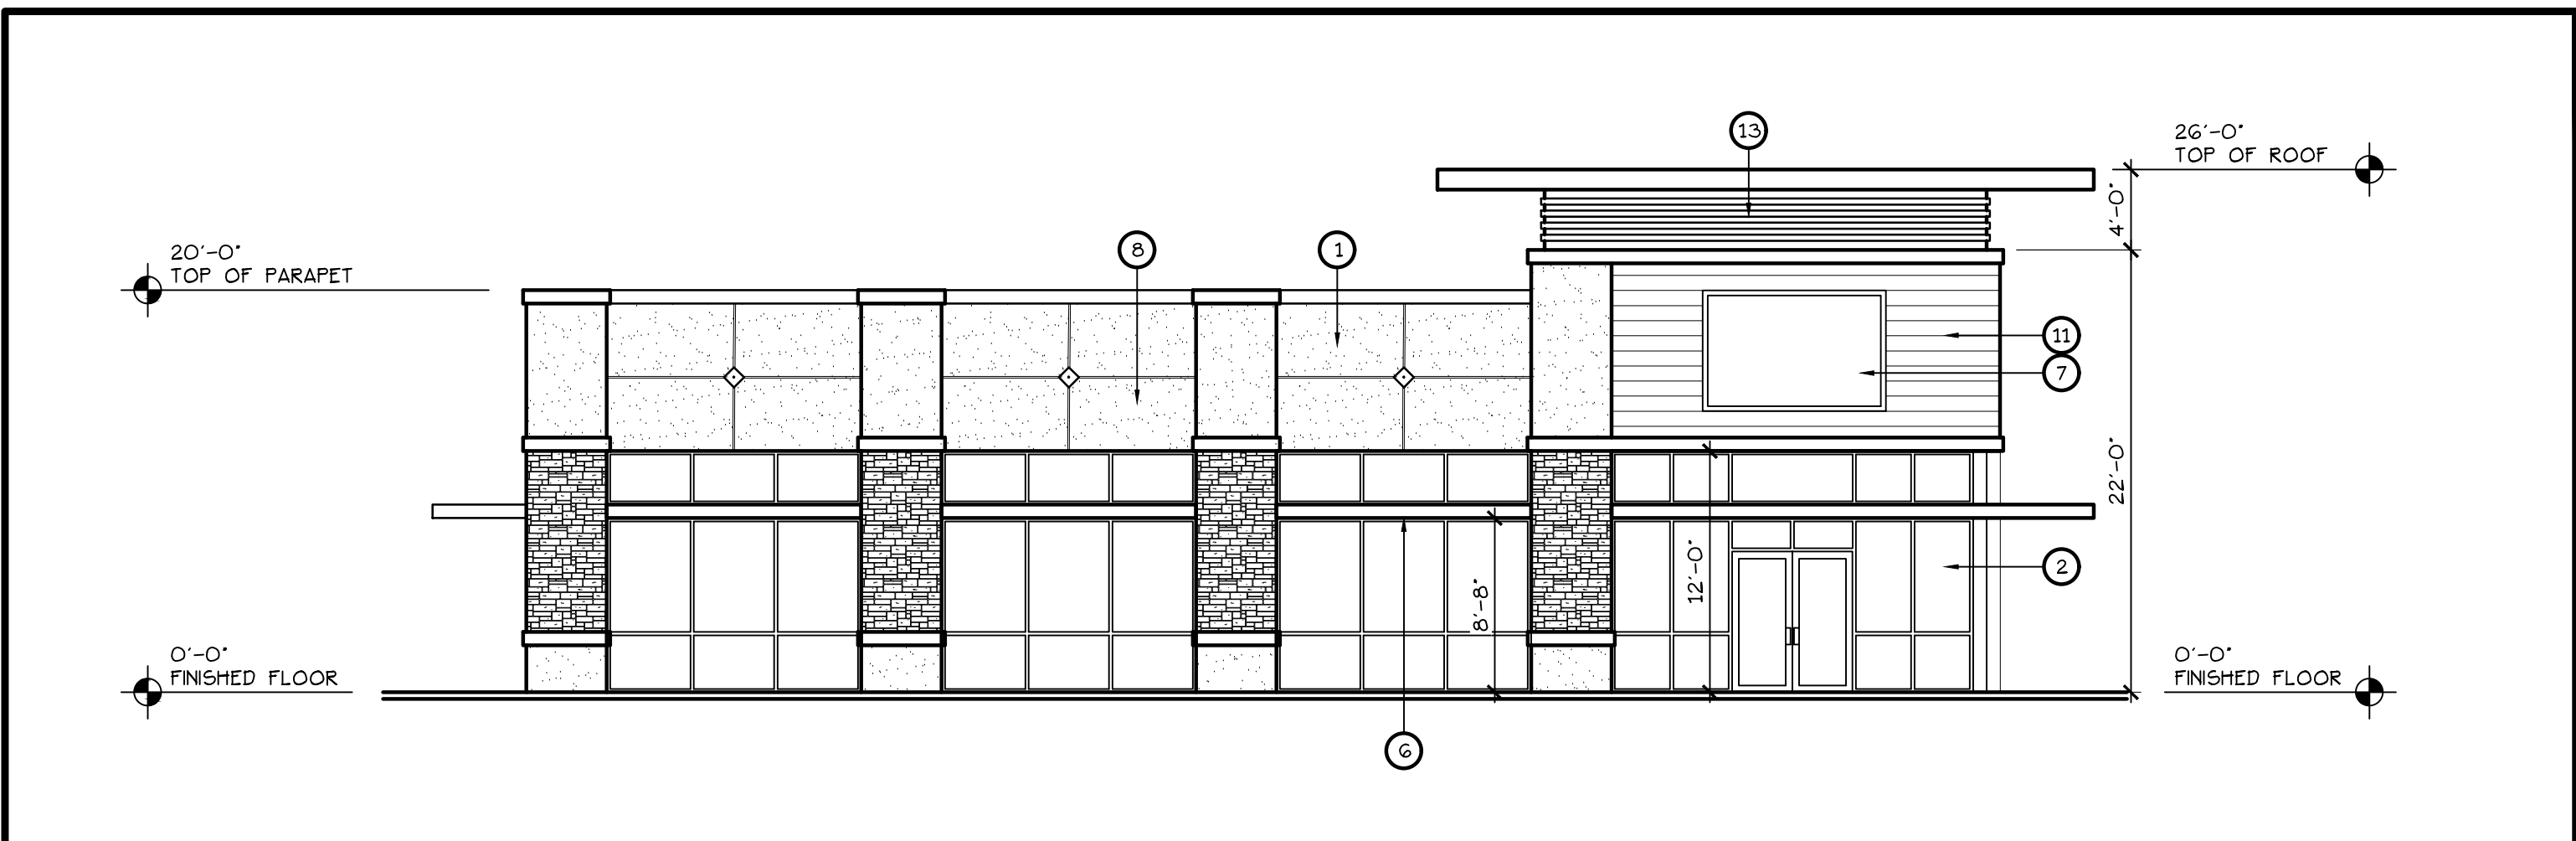


1 EAST ELEVATION (RESTAURANT)
SCALE: 1/8" = 1'-0"

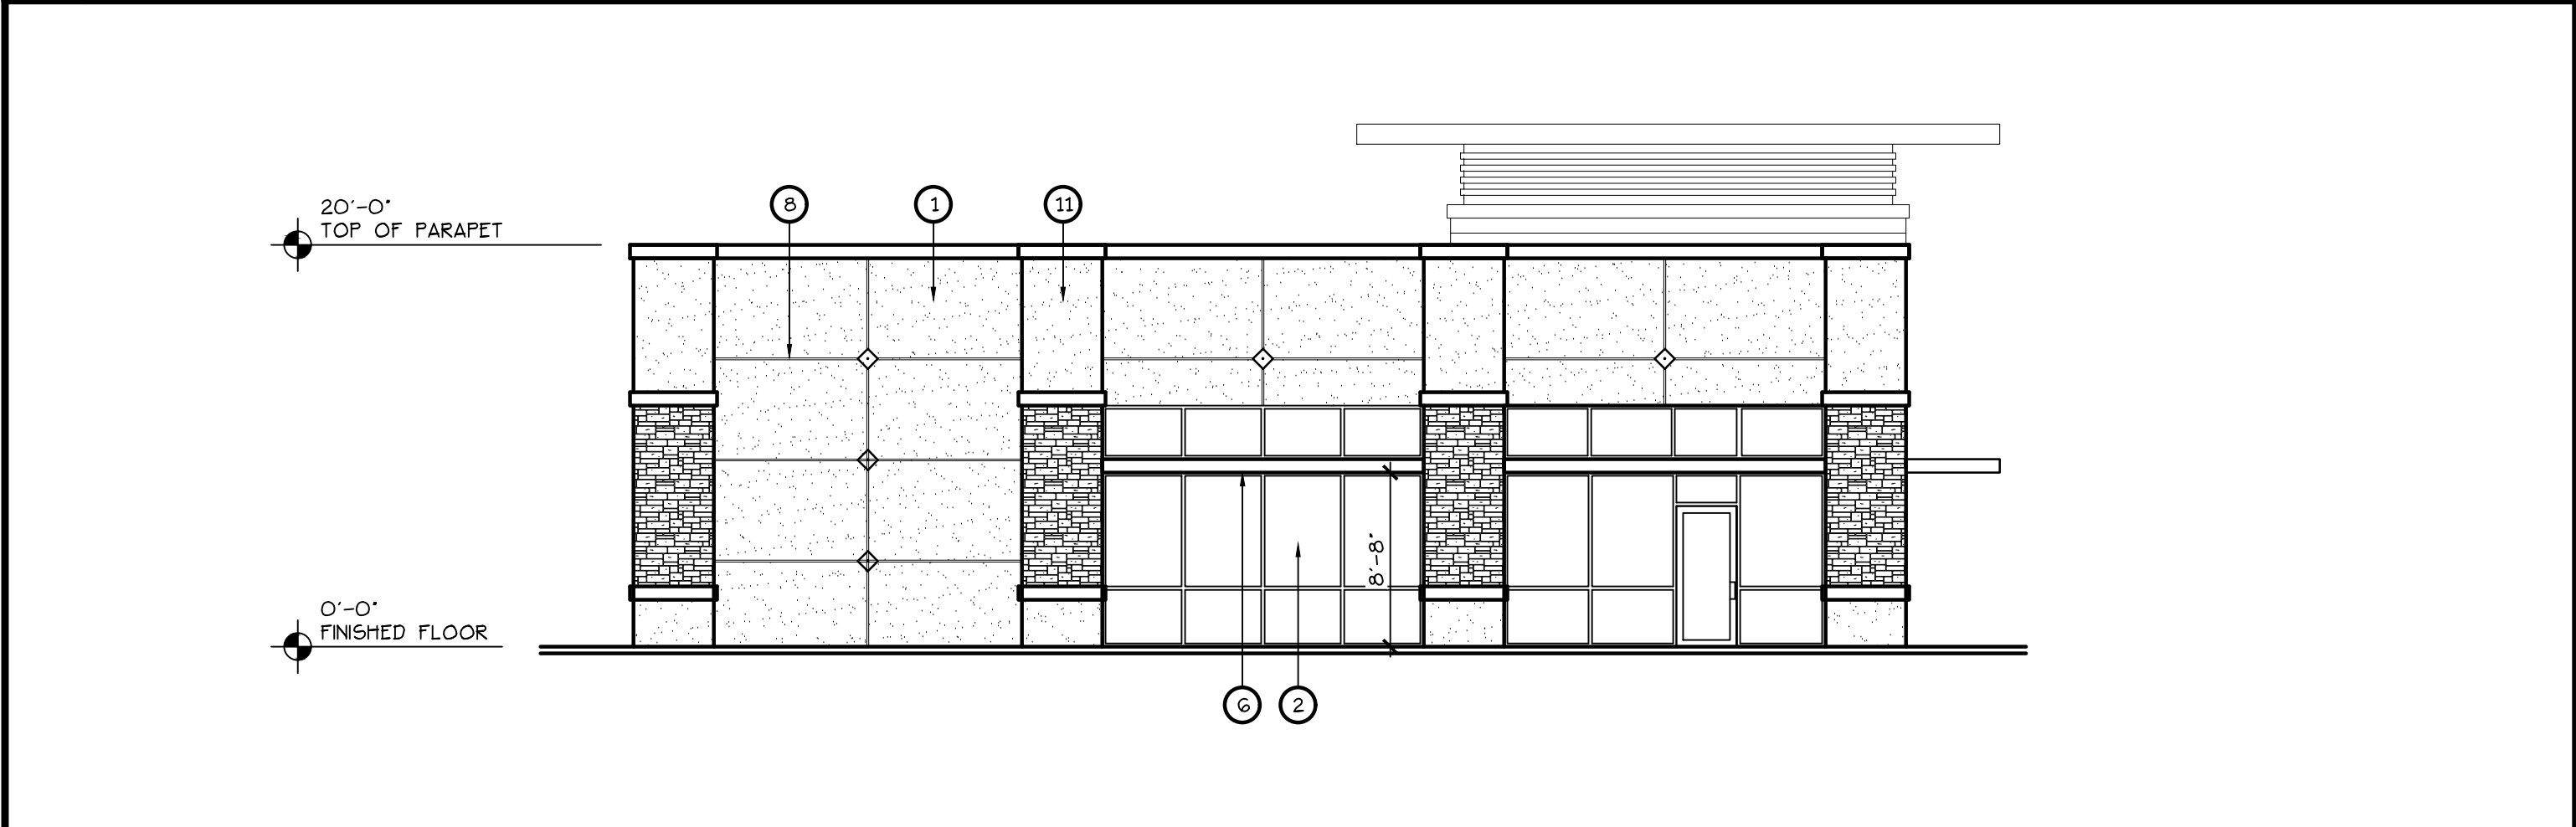


2 SOUTH ELEVATION (RESTAURANT)
SCALE: 1/8" = 1'-0"

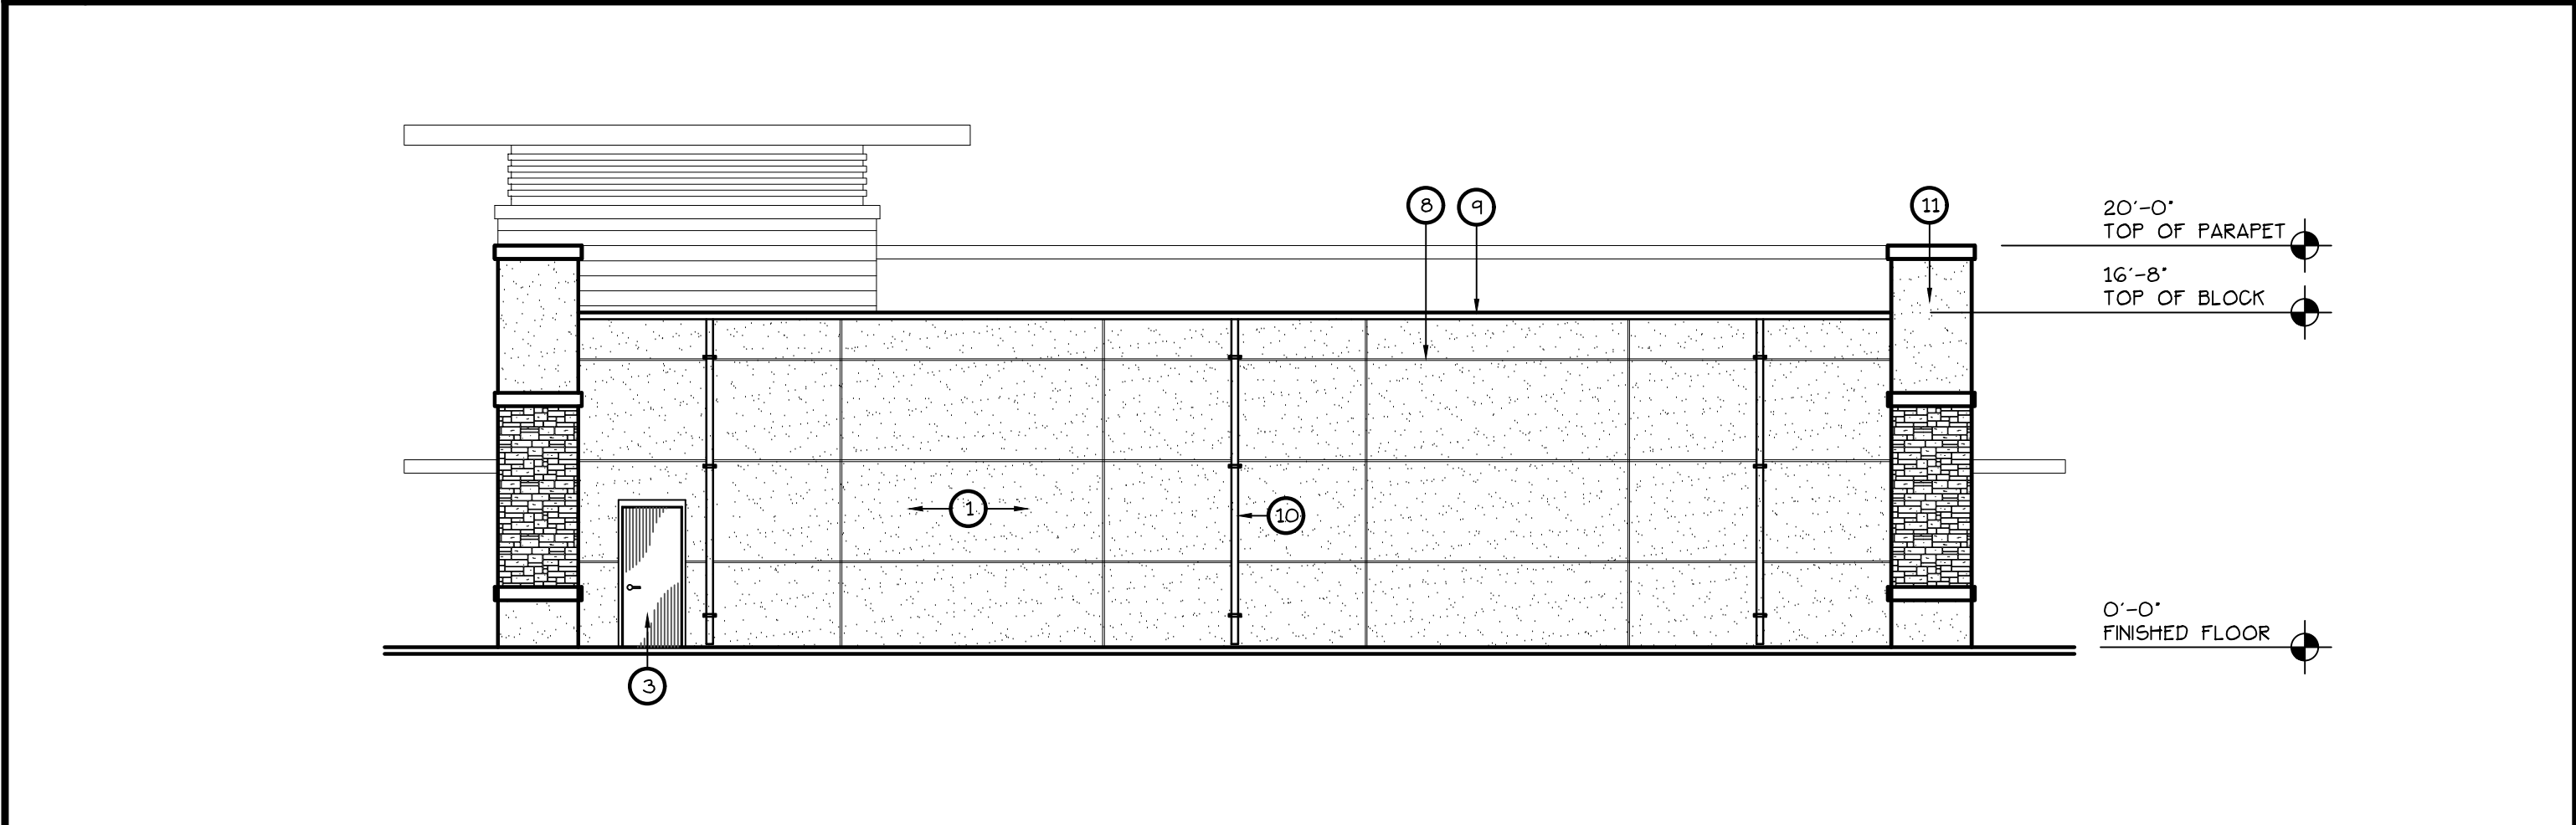


3 WEST ELEVATION (RESTAURANT)
SCALE: 1/8" = 1'-0"

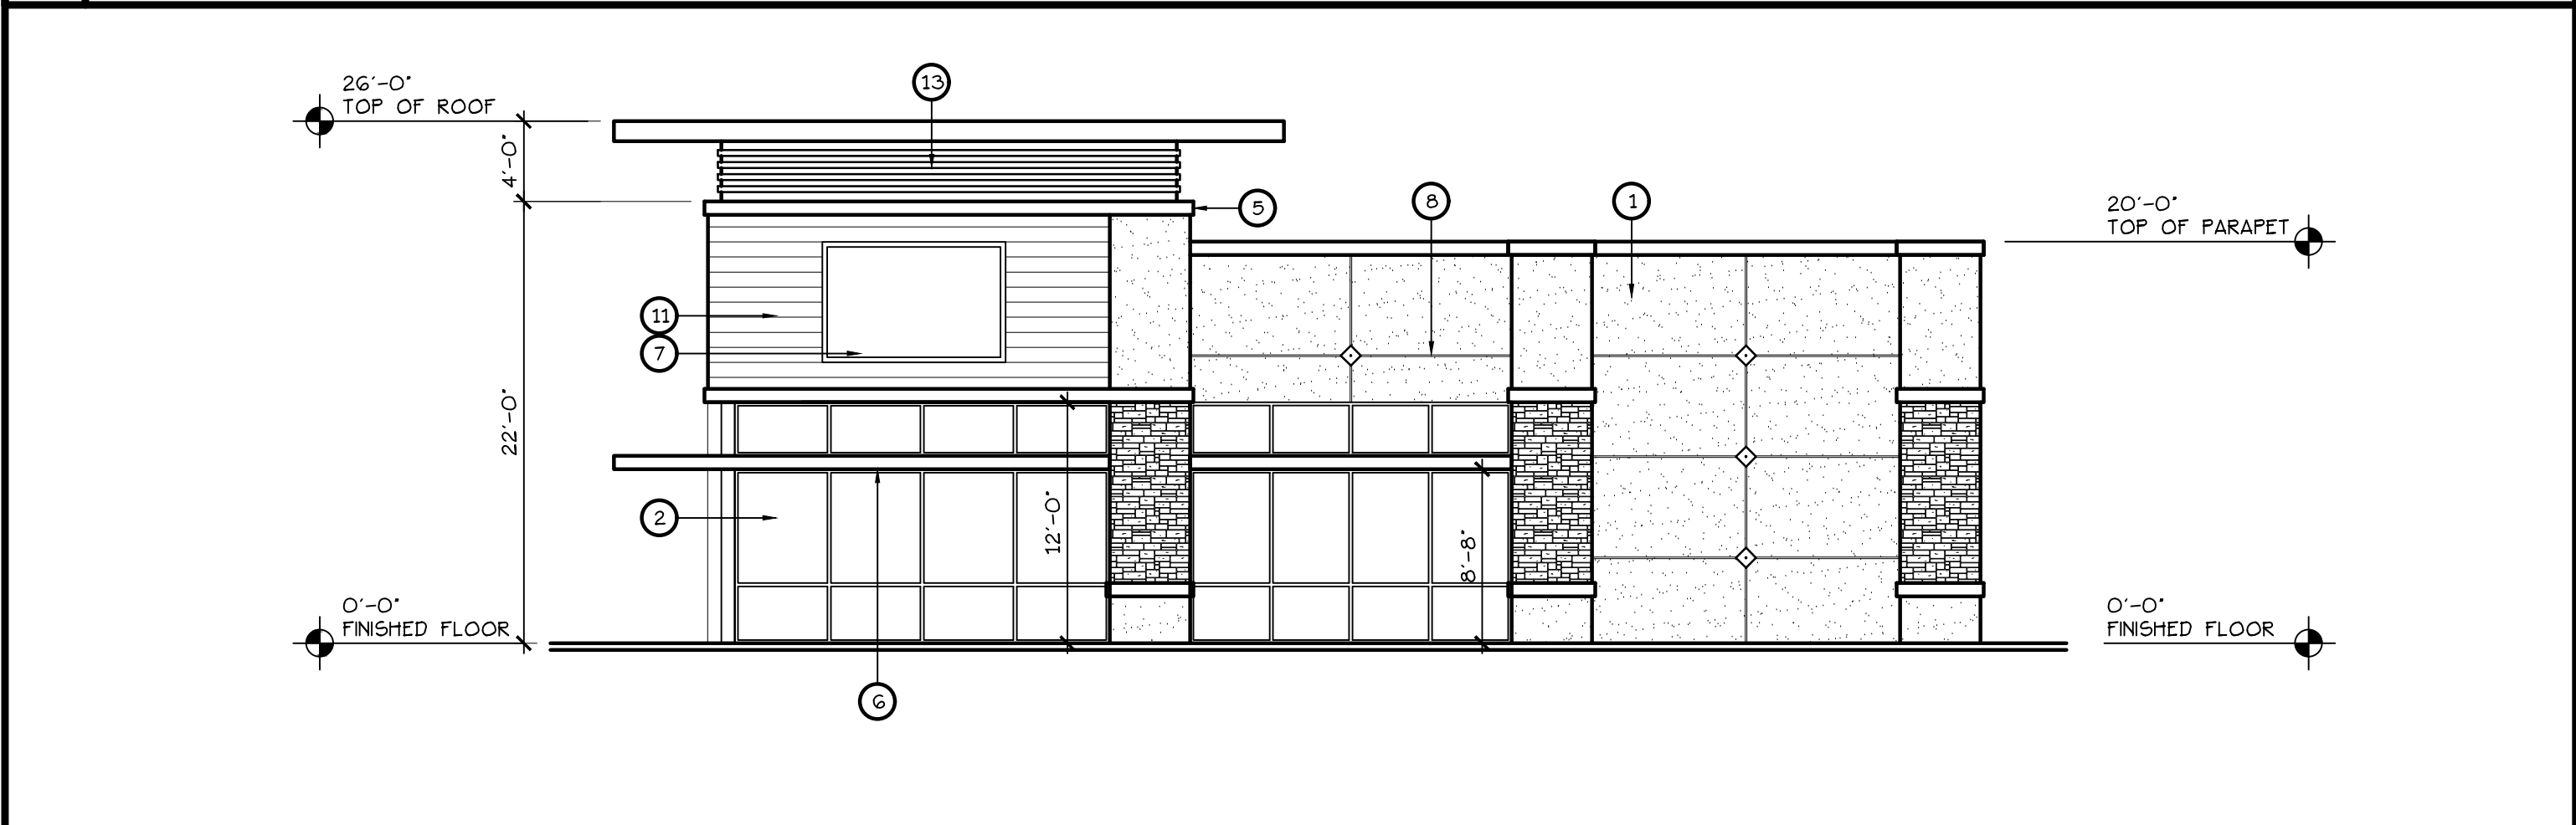


4 NORTH ELEVATION (RESTAURANT)
SCALE: 1/8" = 1'-0"

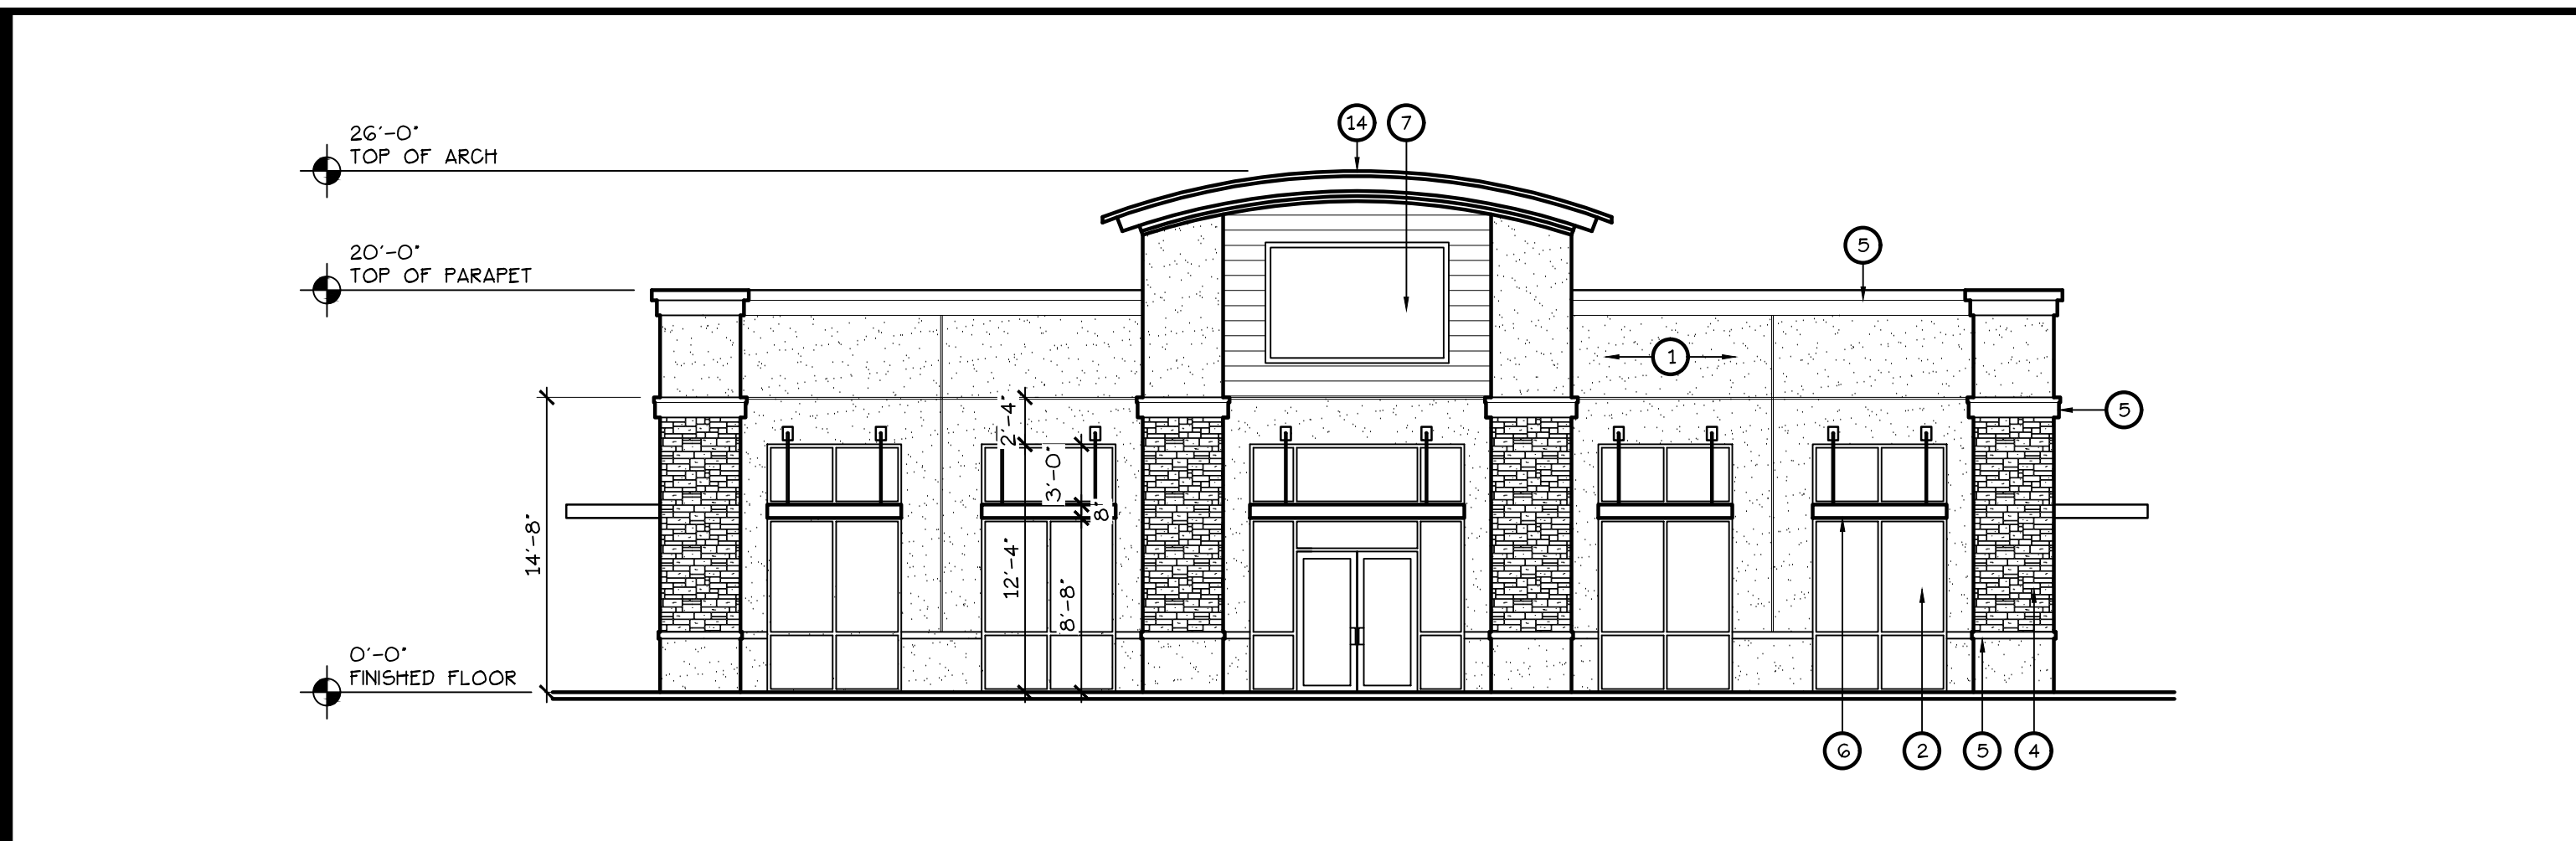


5 EAST ELEVATION (RETAIL)
SCALE: 1/8" = 1'-0"

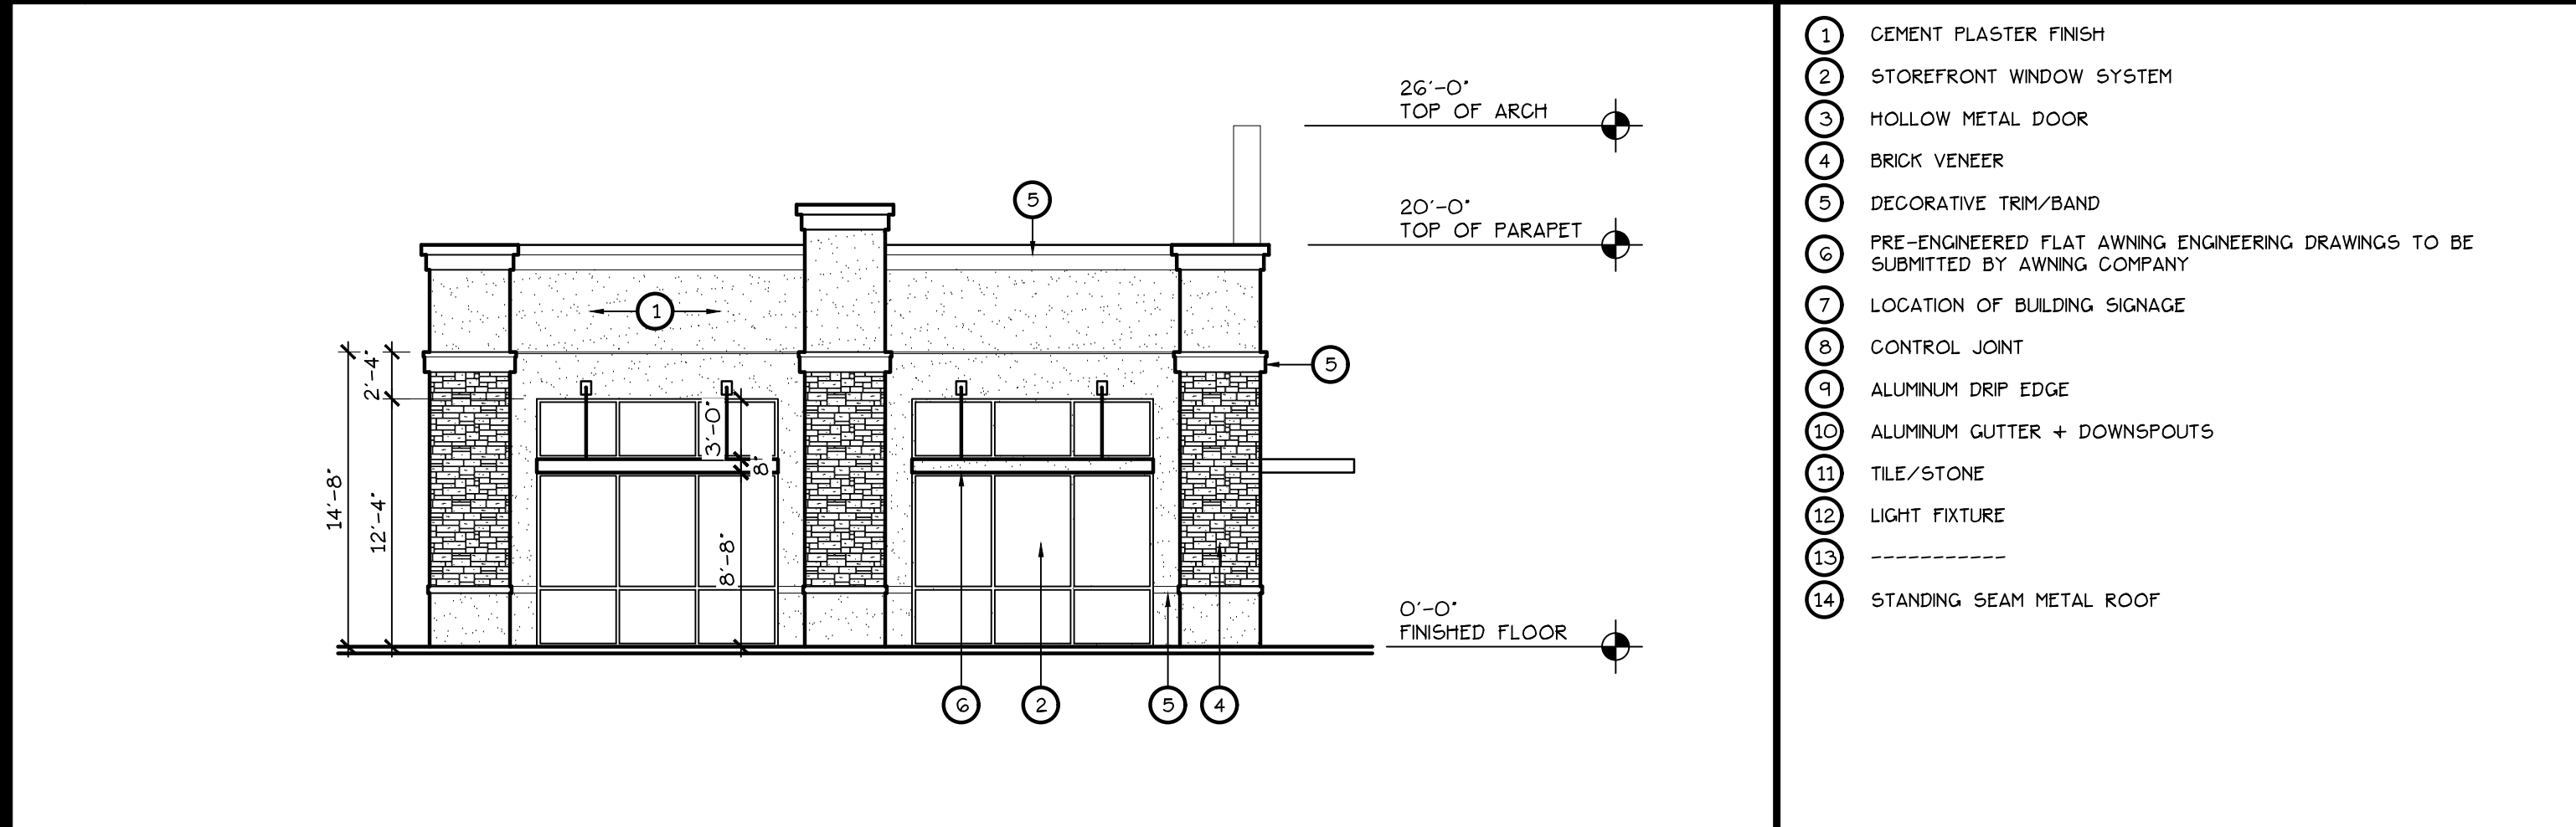

6 SOUTH ELEVATION (RETAIL)
SCALE: 1/8" = 1'-0"

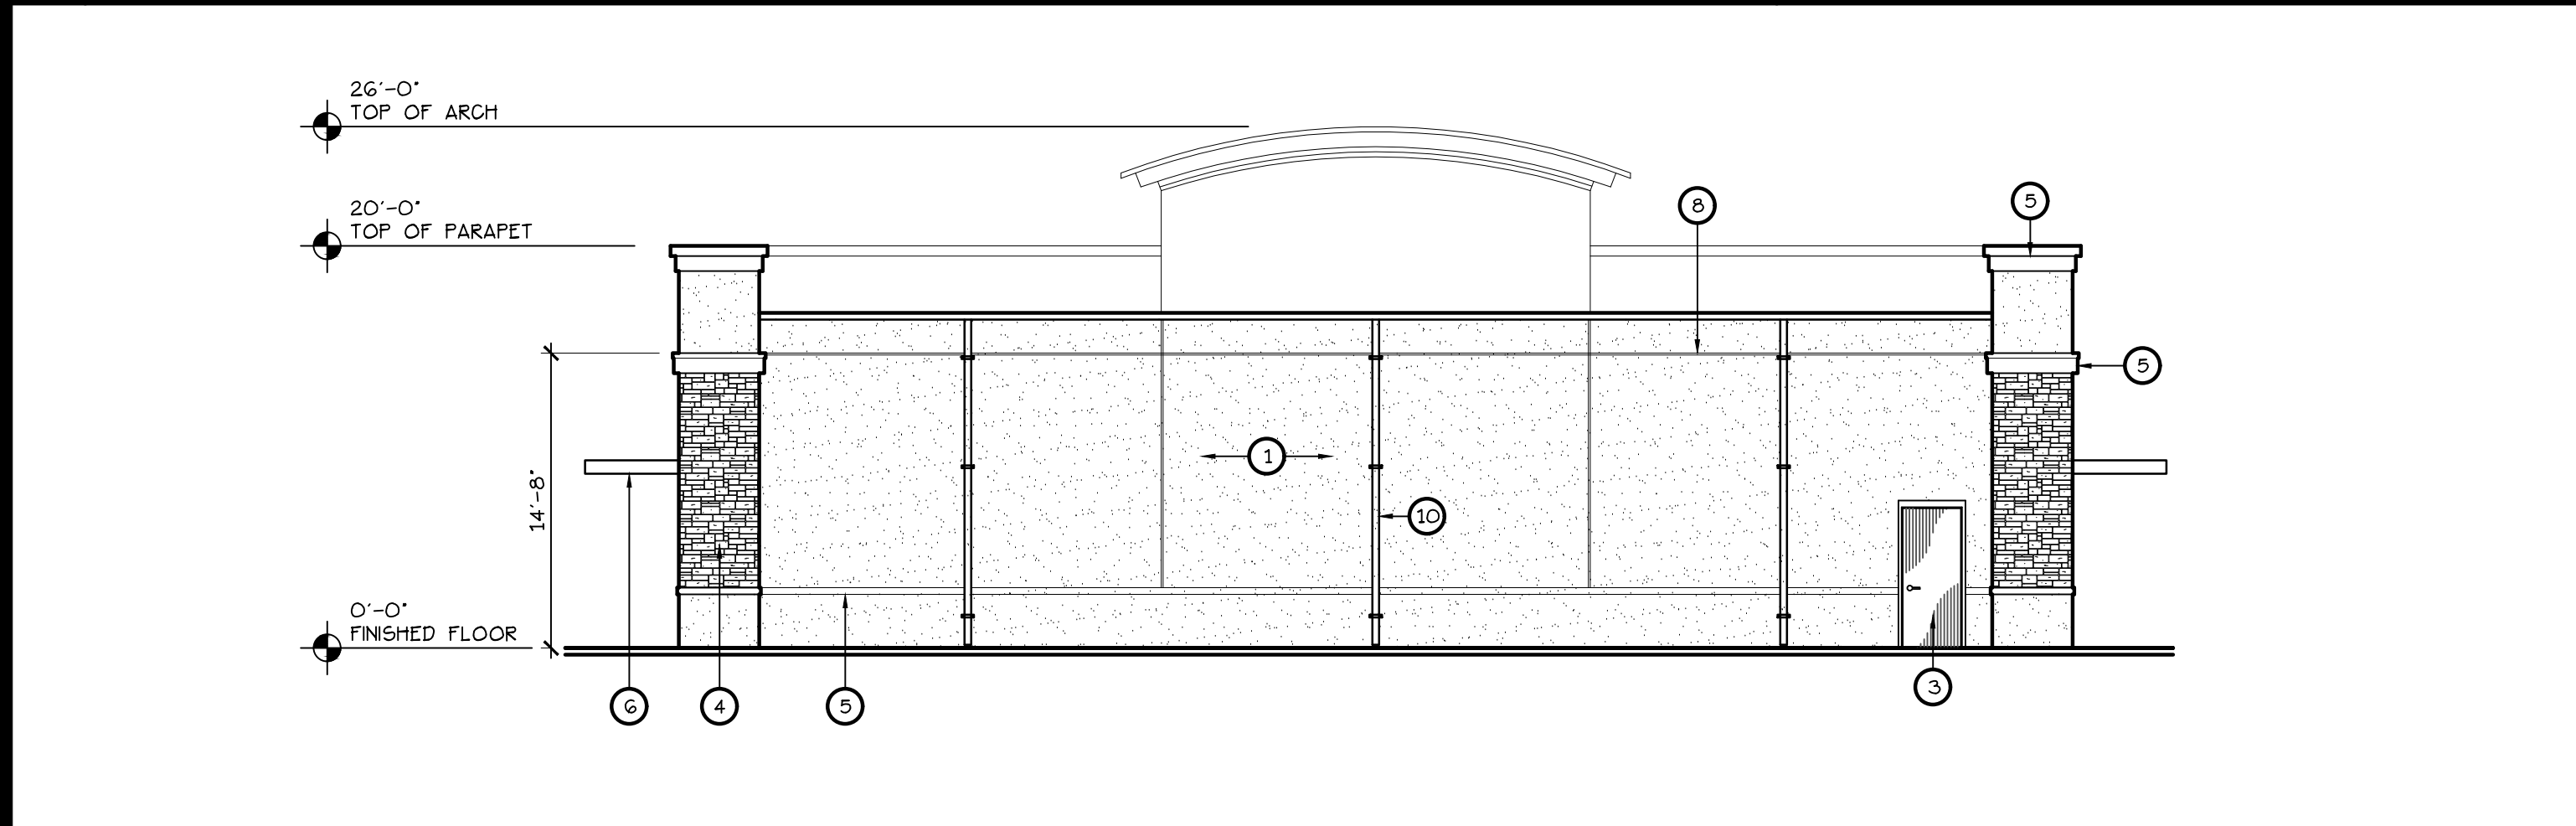

7 WEST ELEVATION (RETAIL)
SCALE: 1/8" = 1'-0"

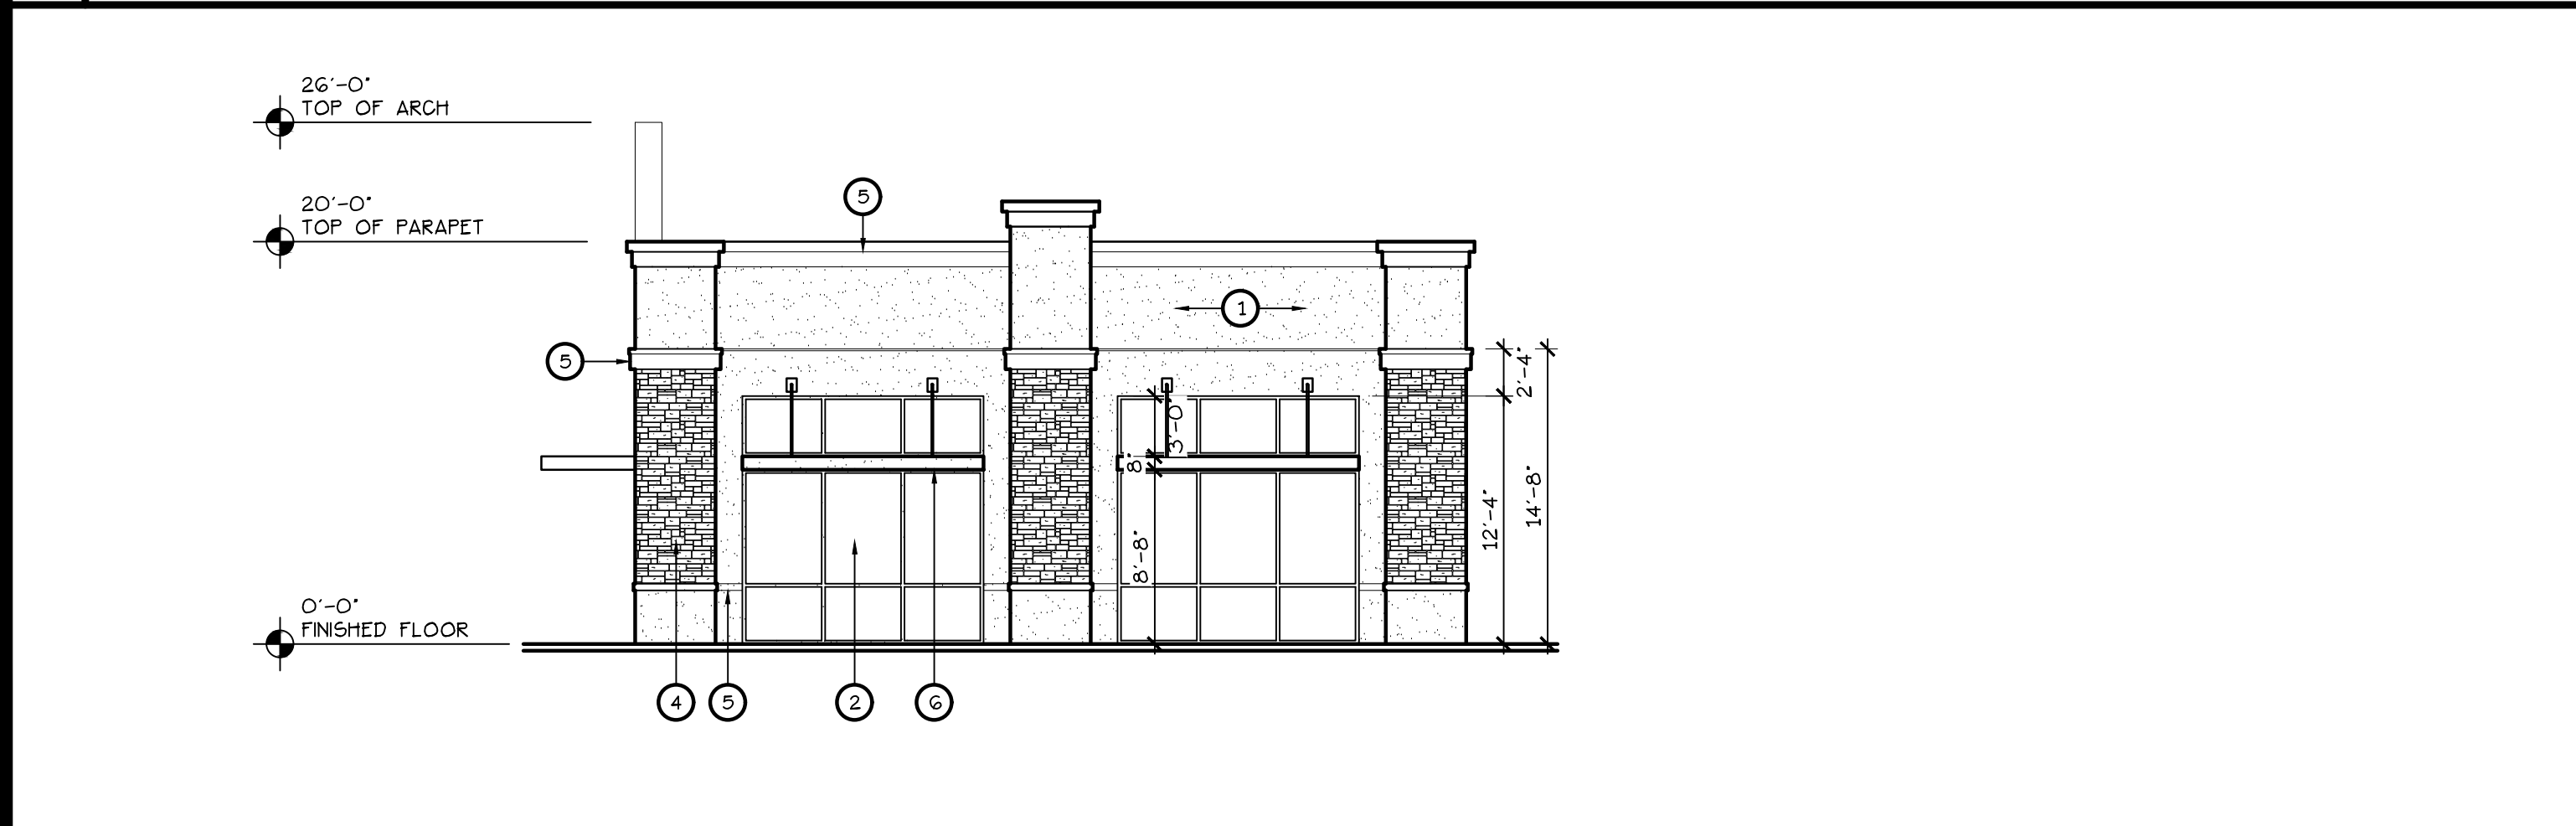

2 FLOOR PLAN (RETAIL)
SCALE: 1/8" = 1'-0"

- KEYNOTES
- 1 CEMENT PLASTER FINISH
 - 2 STOREFRONT WINDOW SYSTEM
 - 3 HOLLOW METAL DOOR
 - 4 BRICK VENEER
 - 5 DECORATIVE TRIM/BAND
 - 6 PRE-ENGINEERED FLAT AWNING ENGINEERING DRAWINGS TO BE SUBMITTED BY AWNING COMPANY
 - 7 LOCATION OF BUILDING SIGNAGE
 - 8 CONTROL JOINT
 - 9 ALUMINUM DRIP EDGE
 - 10 ALUMINUM GUTTER + DOWNSPOUTS
 - 11 TILE/STONE
 - 12 LIGHT FIXTURE
 - 13
 - 14 STANDING SEAM METAL ROOF

REVISIONS	
No.	Description

PAVALIS ARCHITECTON
417 South Pineles Avenue, Tarpon Springs, Florida 34689
email: andrew@pavalis.com

Copyright © 2014 Pavalis Architecton, Inc. All rights reserved. This drawing is the property of Pavalis Architecton, Inc. and is not to be reproduced or transmitted in any form or by any means electronic or mechanical, including photocopying, recording, or by any information storage and retrieval system, without prior written permission from Pavalis Architecton, Inc. The user of this drawing assumes all liability for any errors or omissions.

EXTERIOR ELEVATIONS
PROJECT: Retail/Restaurant Buildings
7005 US-41
Palmetto, Florida 34221

Andrew Z. Pavalis
State of Florida License #96063

Date: 11.14.24
Checked by: AZP
Drawn: MAH
Job: 24-097
Sheet

A201