


1 BLDG B FLOOR PLAN MKTG
1/8" = 1'-0"

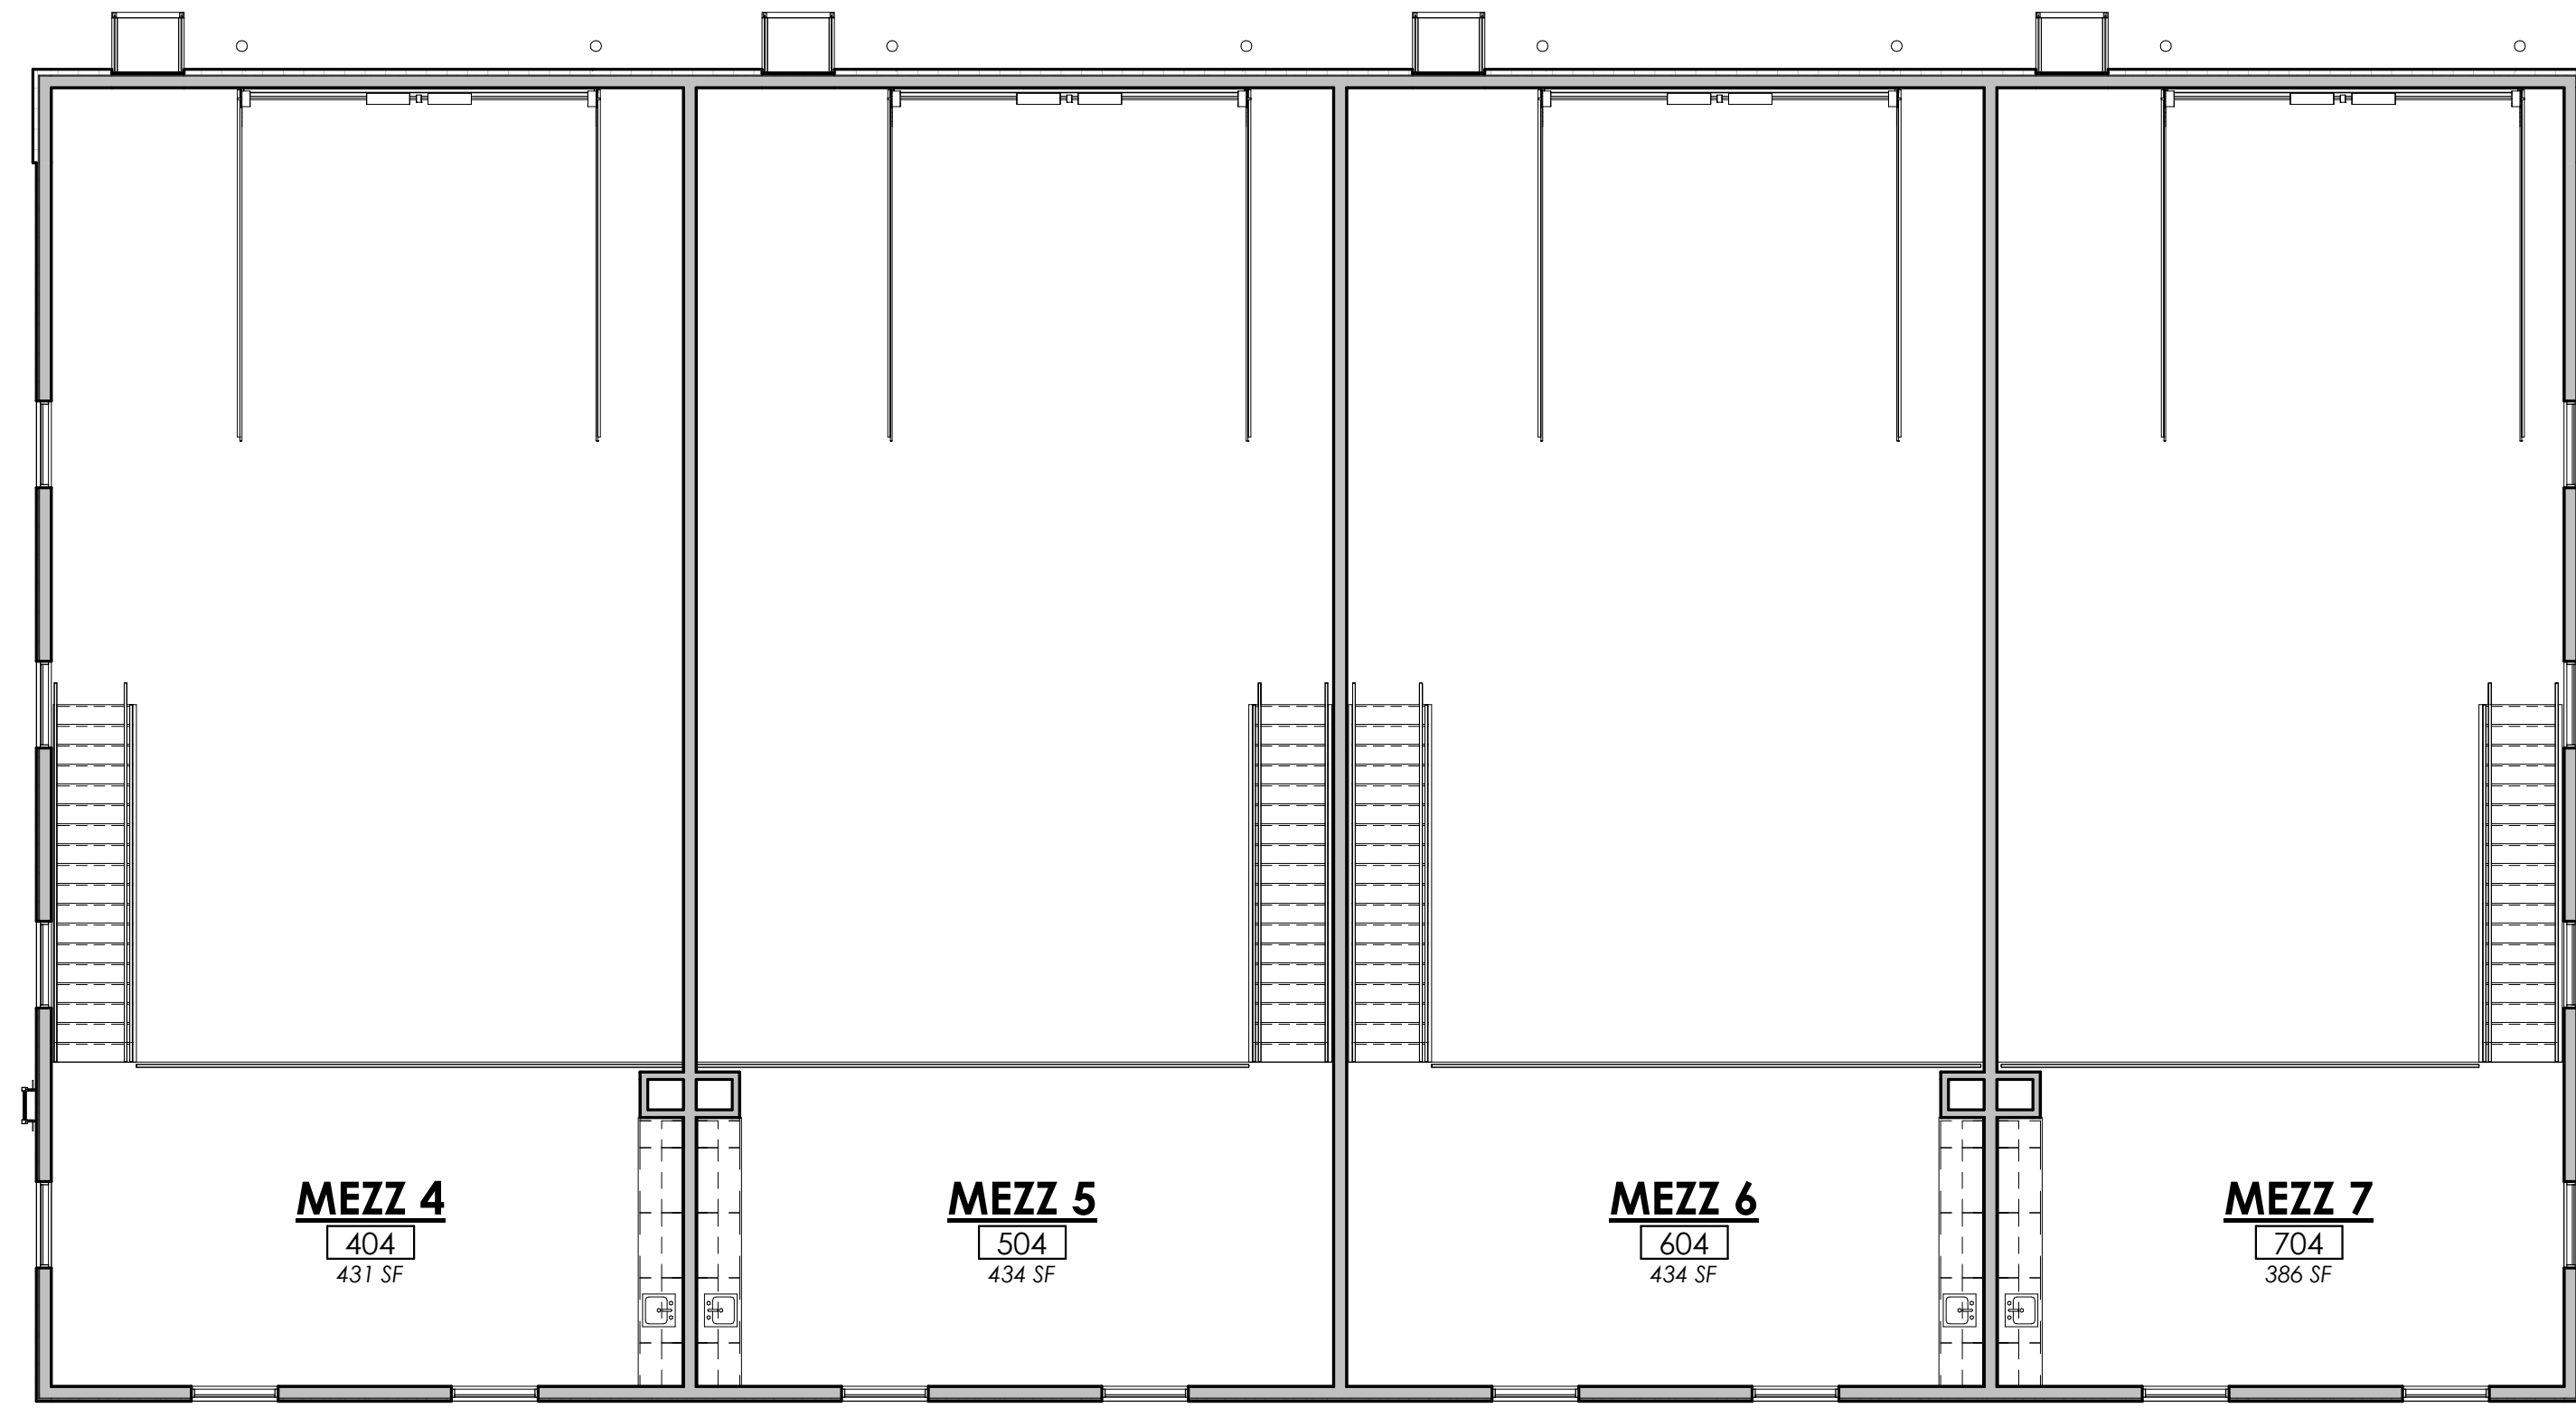

2 MEZZANINE B PLAN MKTG
1/8" = 1'-0"


PROJECT

LINDER CONDOS

300 N LINDER RD
MERIDIAN, ID 83687

Project Status

SEALED

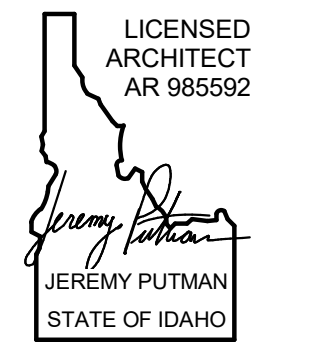

This document is the property of THE ARCHITECTS OFFICE, PLLC and is not to be duplicated without the ARCHITECTS OFFICE, PLLC.

FILED
DATE 06.27.23
FILE # 23-901
DRAWN BY Author

REVISION NO	DESCRIPTION	DATE

SHEET

A-2.1
BLDG B FLOOR PLANS