

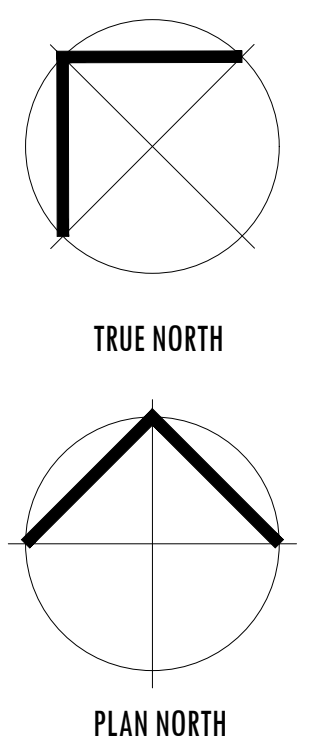
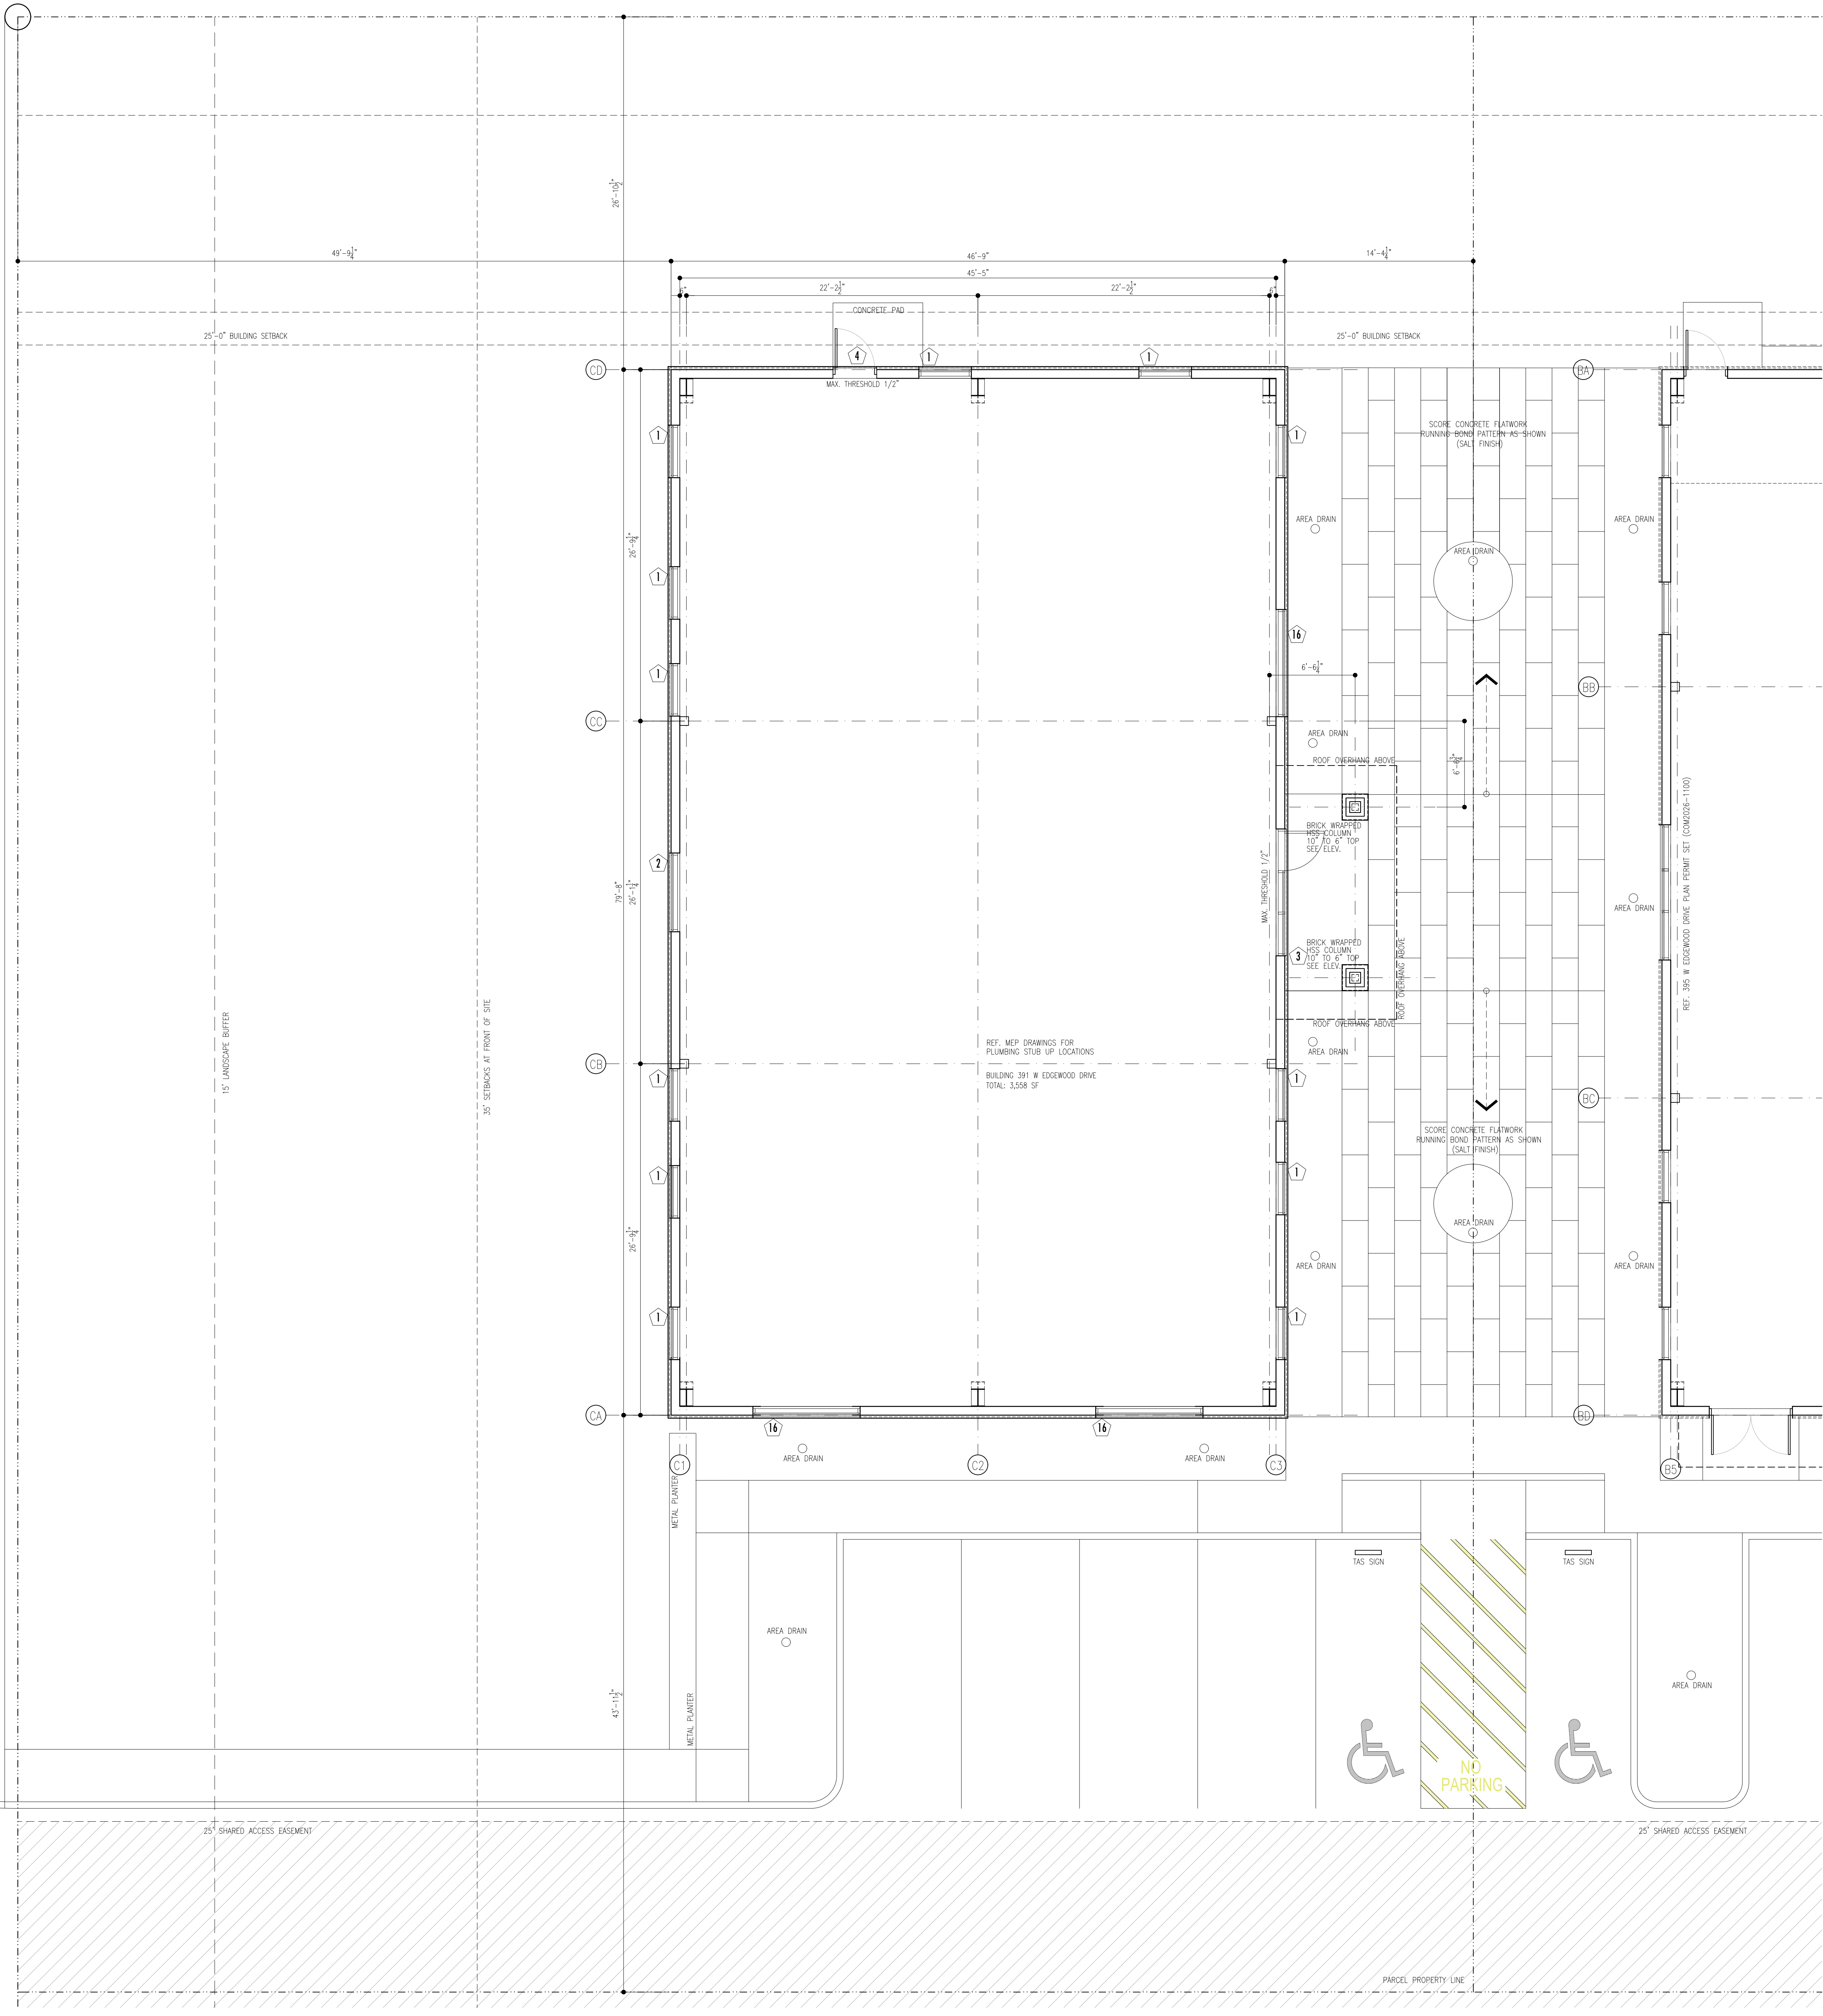


1 FLOOR PLAN
SCALE: 3/16" = 1'-0"

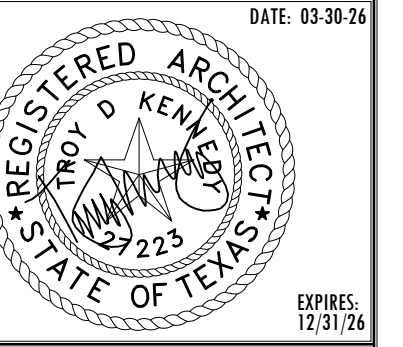

KENNEDY ARCHITECTURE LLC
ARCHITECTURE | PLANNING | INTERIORS | LANDSCAPE DESIGN
trey@kennedy-architecture.com 832-746-8870

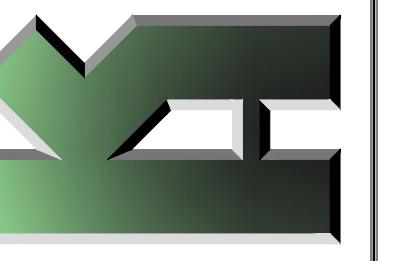

THE EDGE
391 W. EDGEWOOD DR.
FRIENDSWOOD, TEXAS

THESE DRAWINGS ARE INSTRUMENTS OF SERVICE AND ARE THE SOLE PROPERTY OF KENNEDY ARCHITECTURE, LLC. ALL DECISIONS AND INFORMATION HEREIN ARE FOR USE ON THE SPECIFIED PROJECT AND SHALL NOT BE REPRODUCED, COPIED, OR OTHERWISE USED WITHOUT THE WRITTEN CONSENT OF KENNEDY ARCHITECTURE, LLC. DO NOT SCALE PRINTS.

ISSUED FOR:	
FOR PERMIT REVIEW	02-13-26
PERMIT SET REVISIONS 001	03-18-26
PERMIT SET REVISIONS 002	03-30-26

GROUND FLOOR PLAN
SHEET NUMBER
A1-0