




**FRONT LEFT ISOMETRIC**  
SCALE: N.T.S.

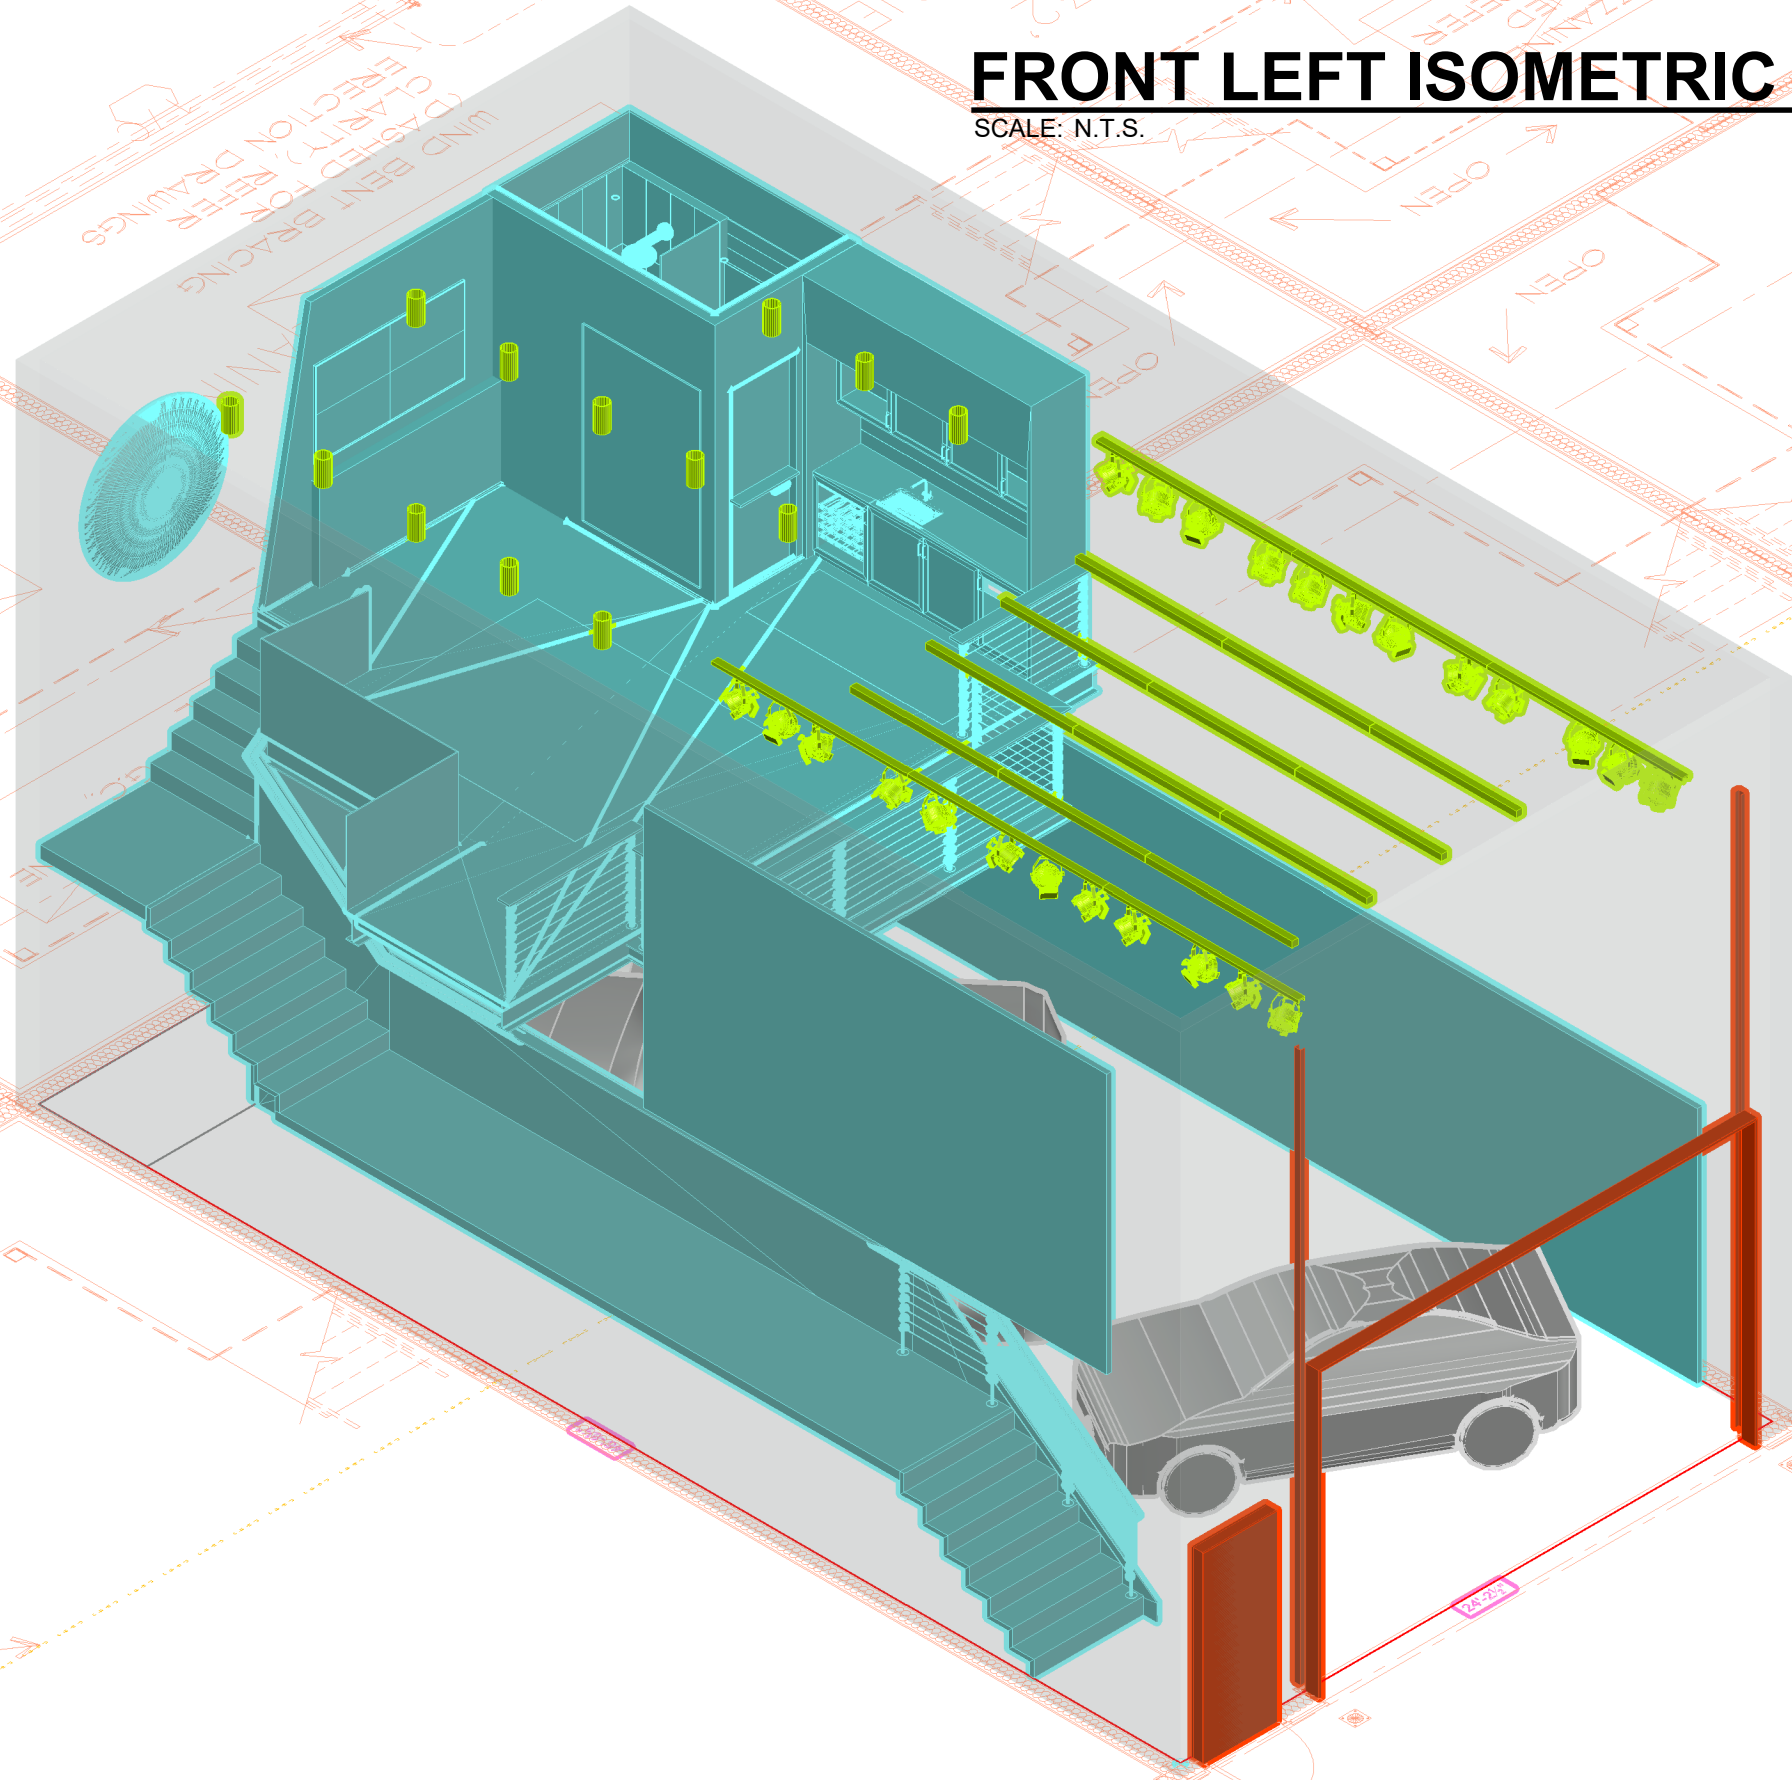


**FRONT RIGHT ISOMETRIC**  
SCALE: N.T.S.

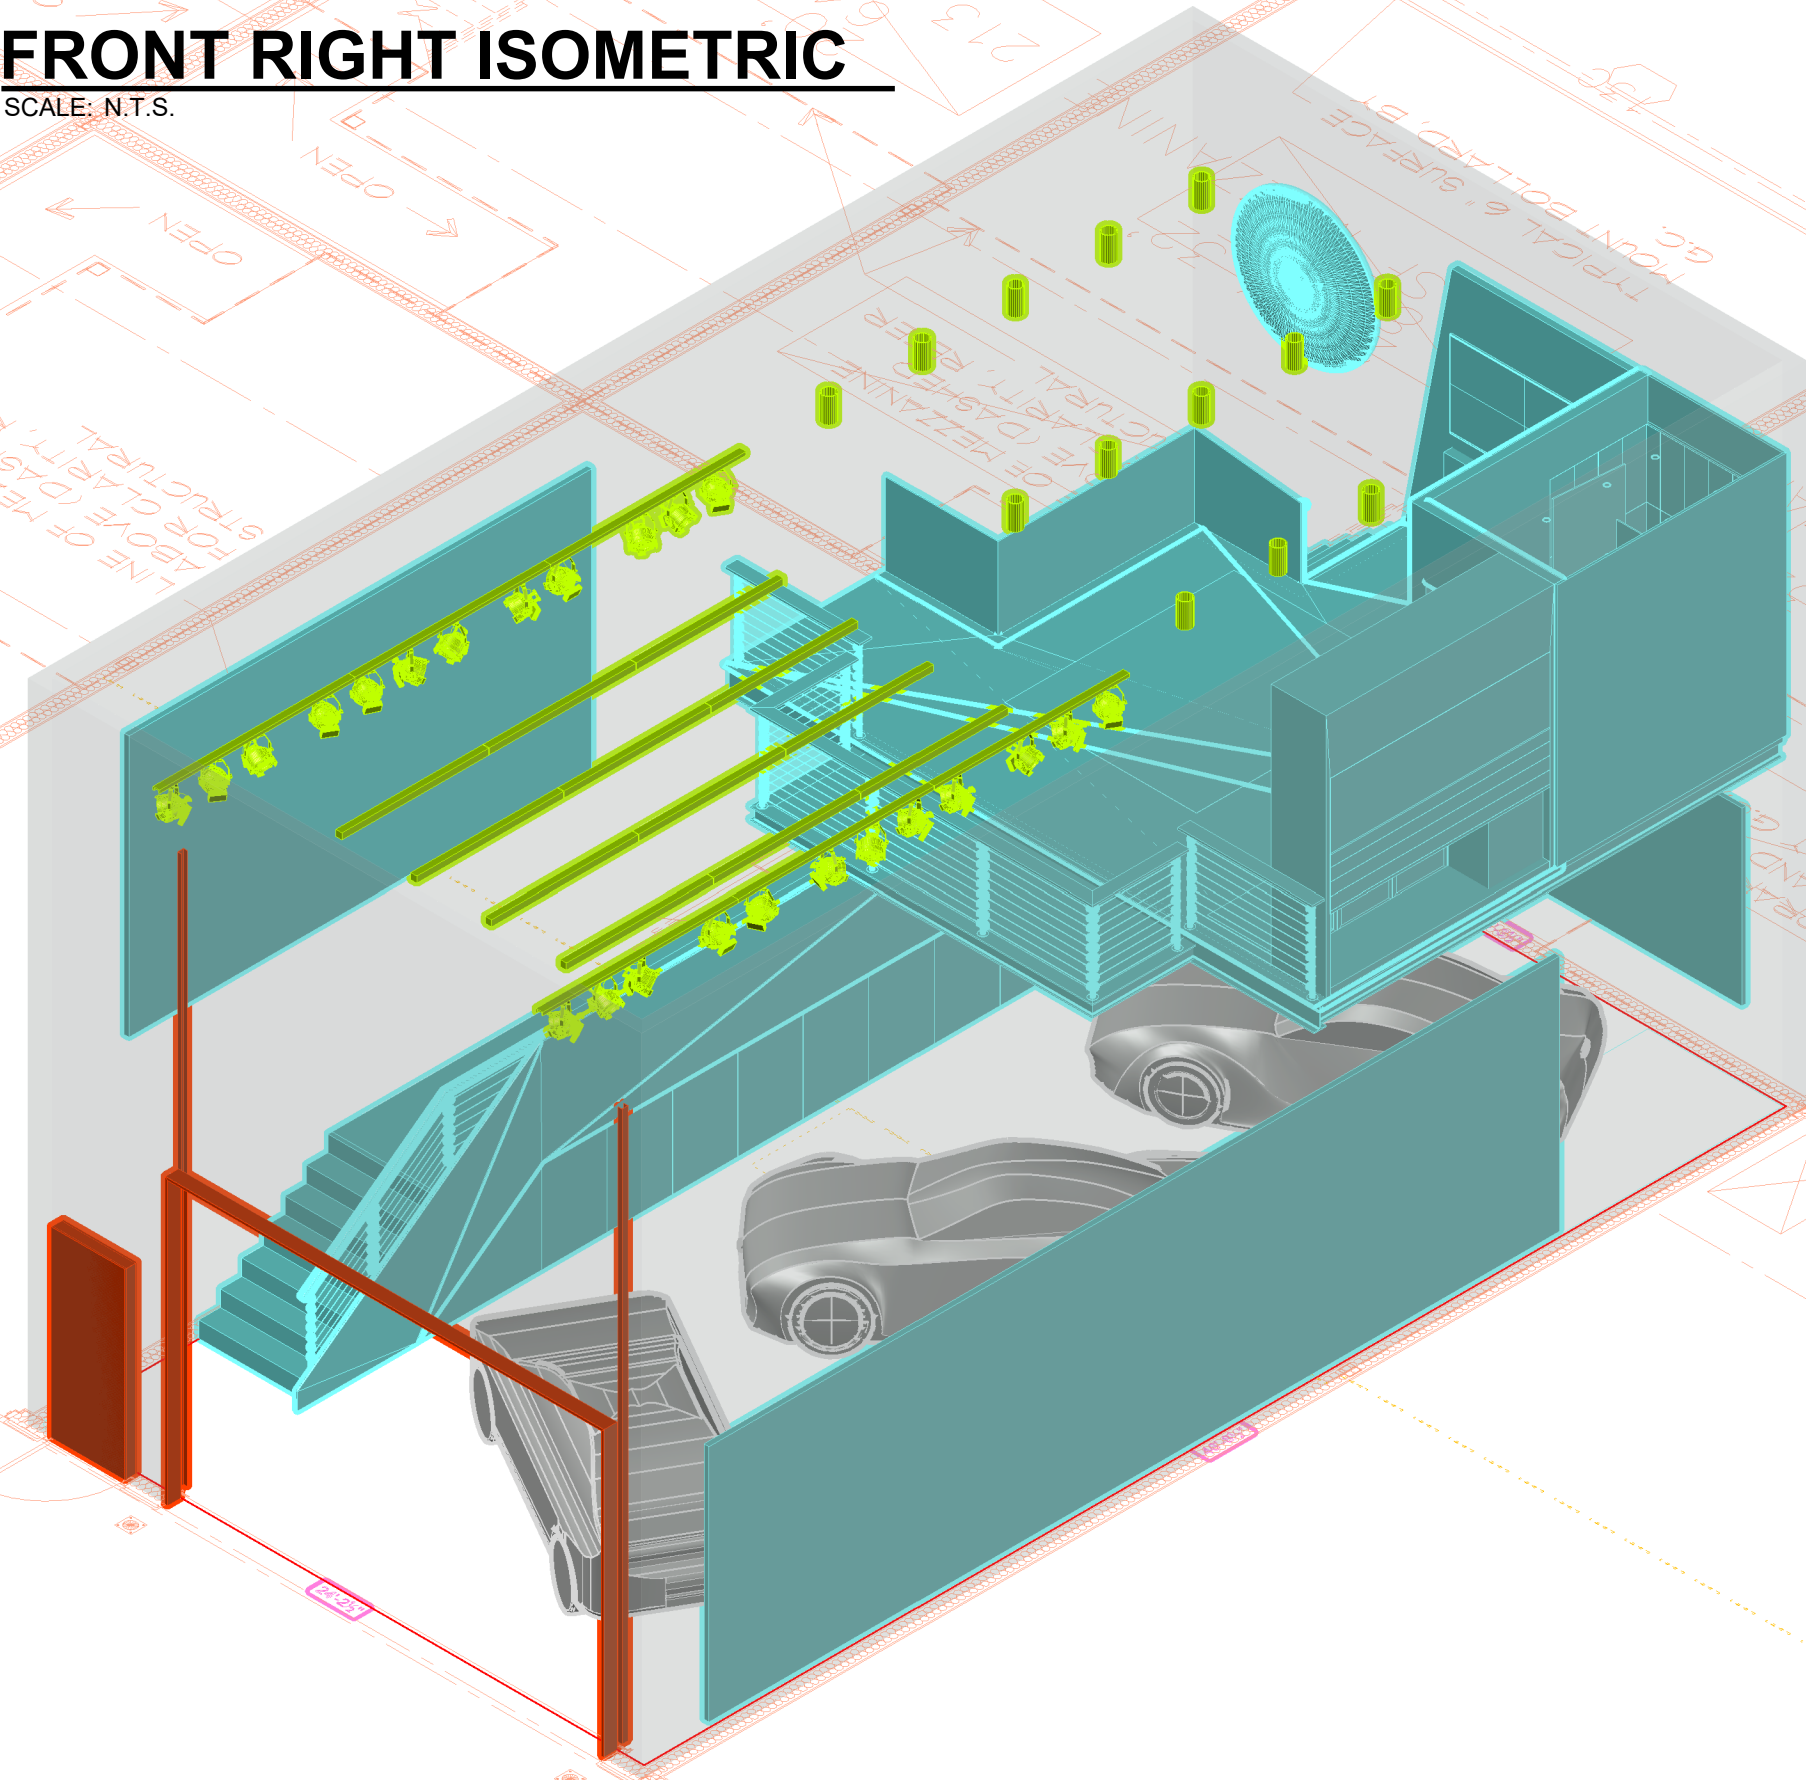

**BACK LEFT ISOMETRIC**  
SCALE: N.T.S.

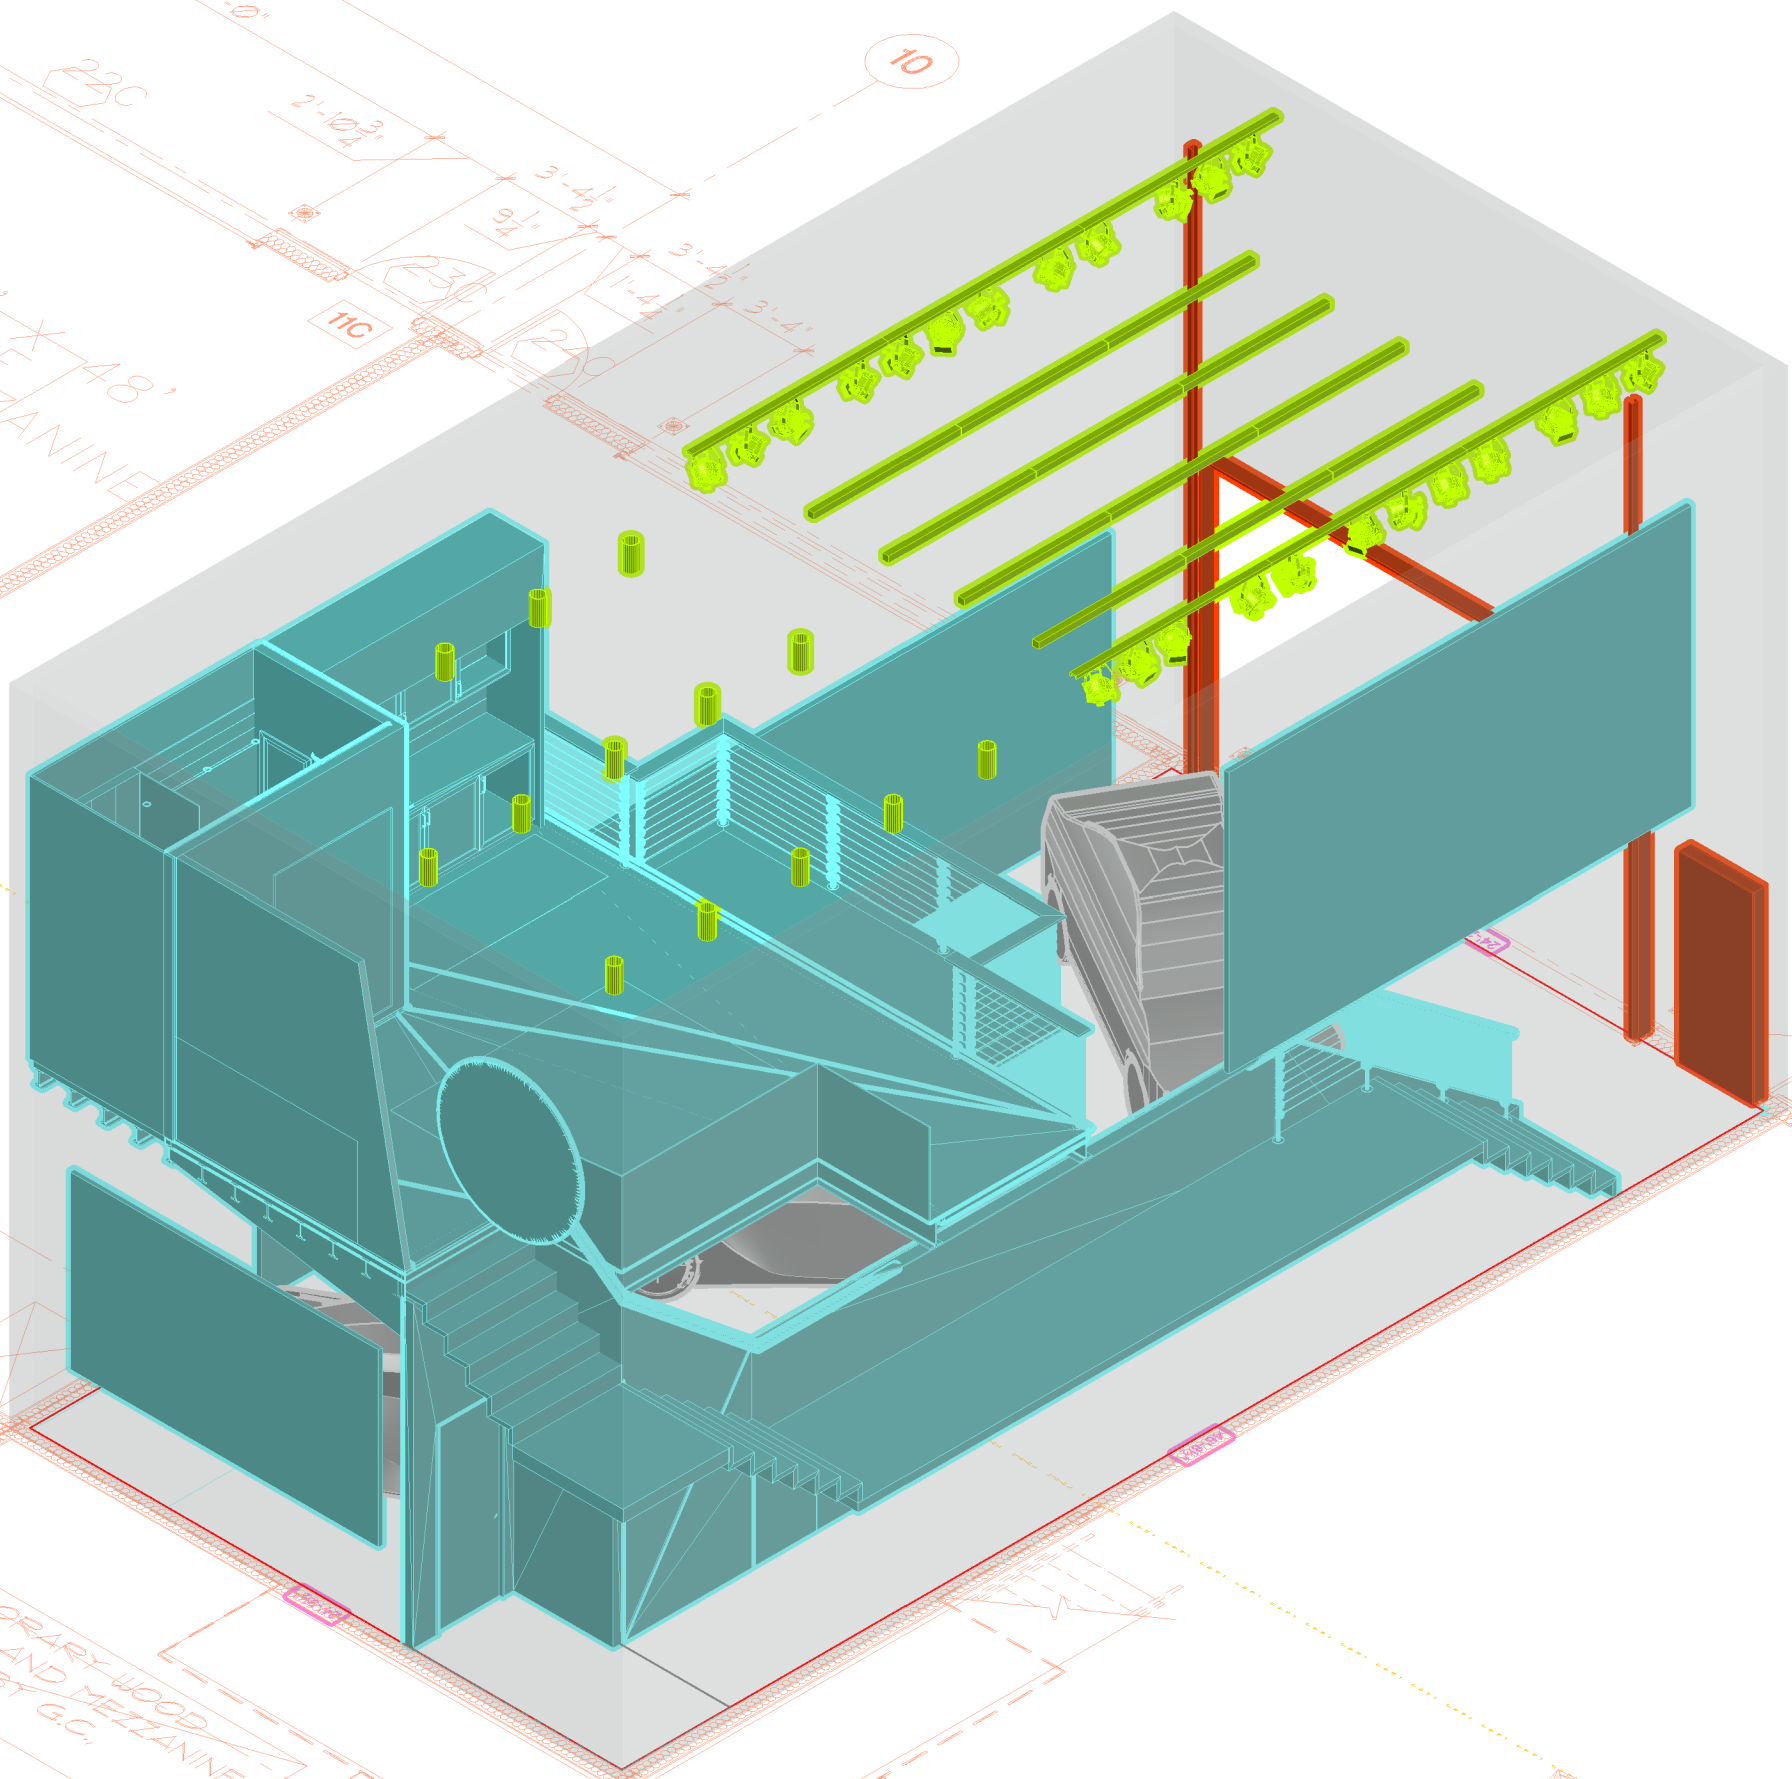

**BACK RIGHT ISOMETRIC**  
SCALE: N.T.S.

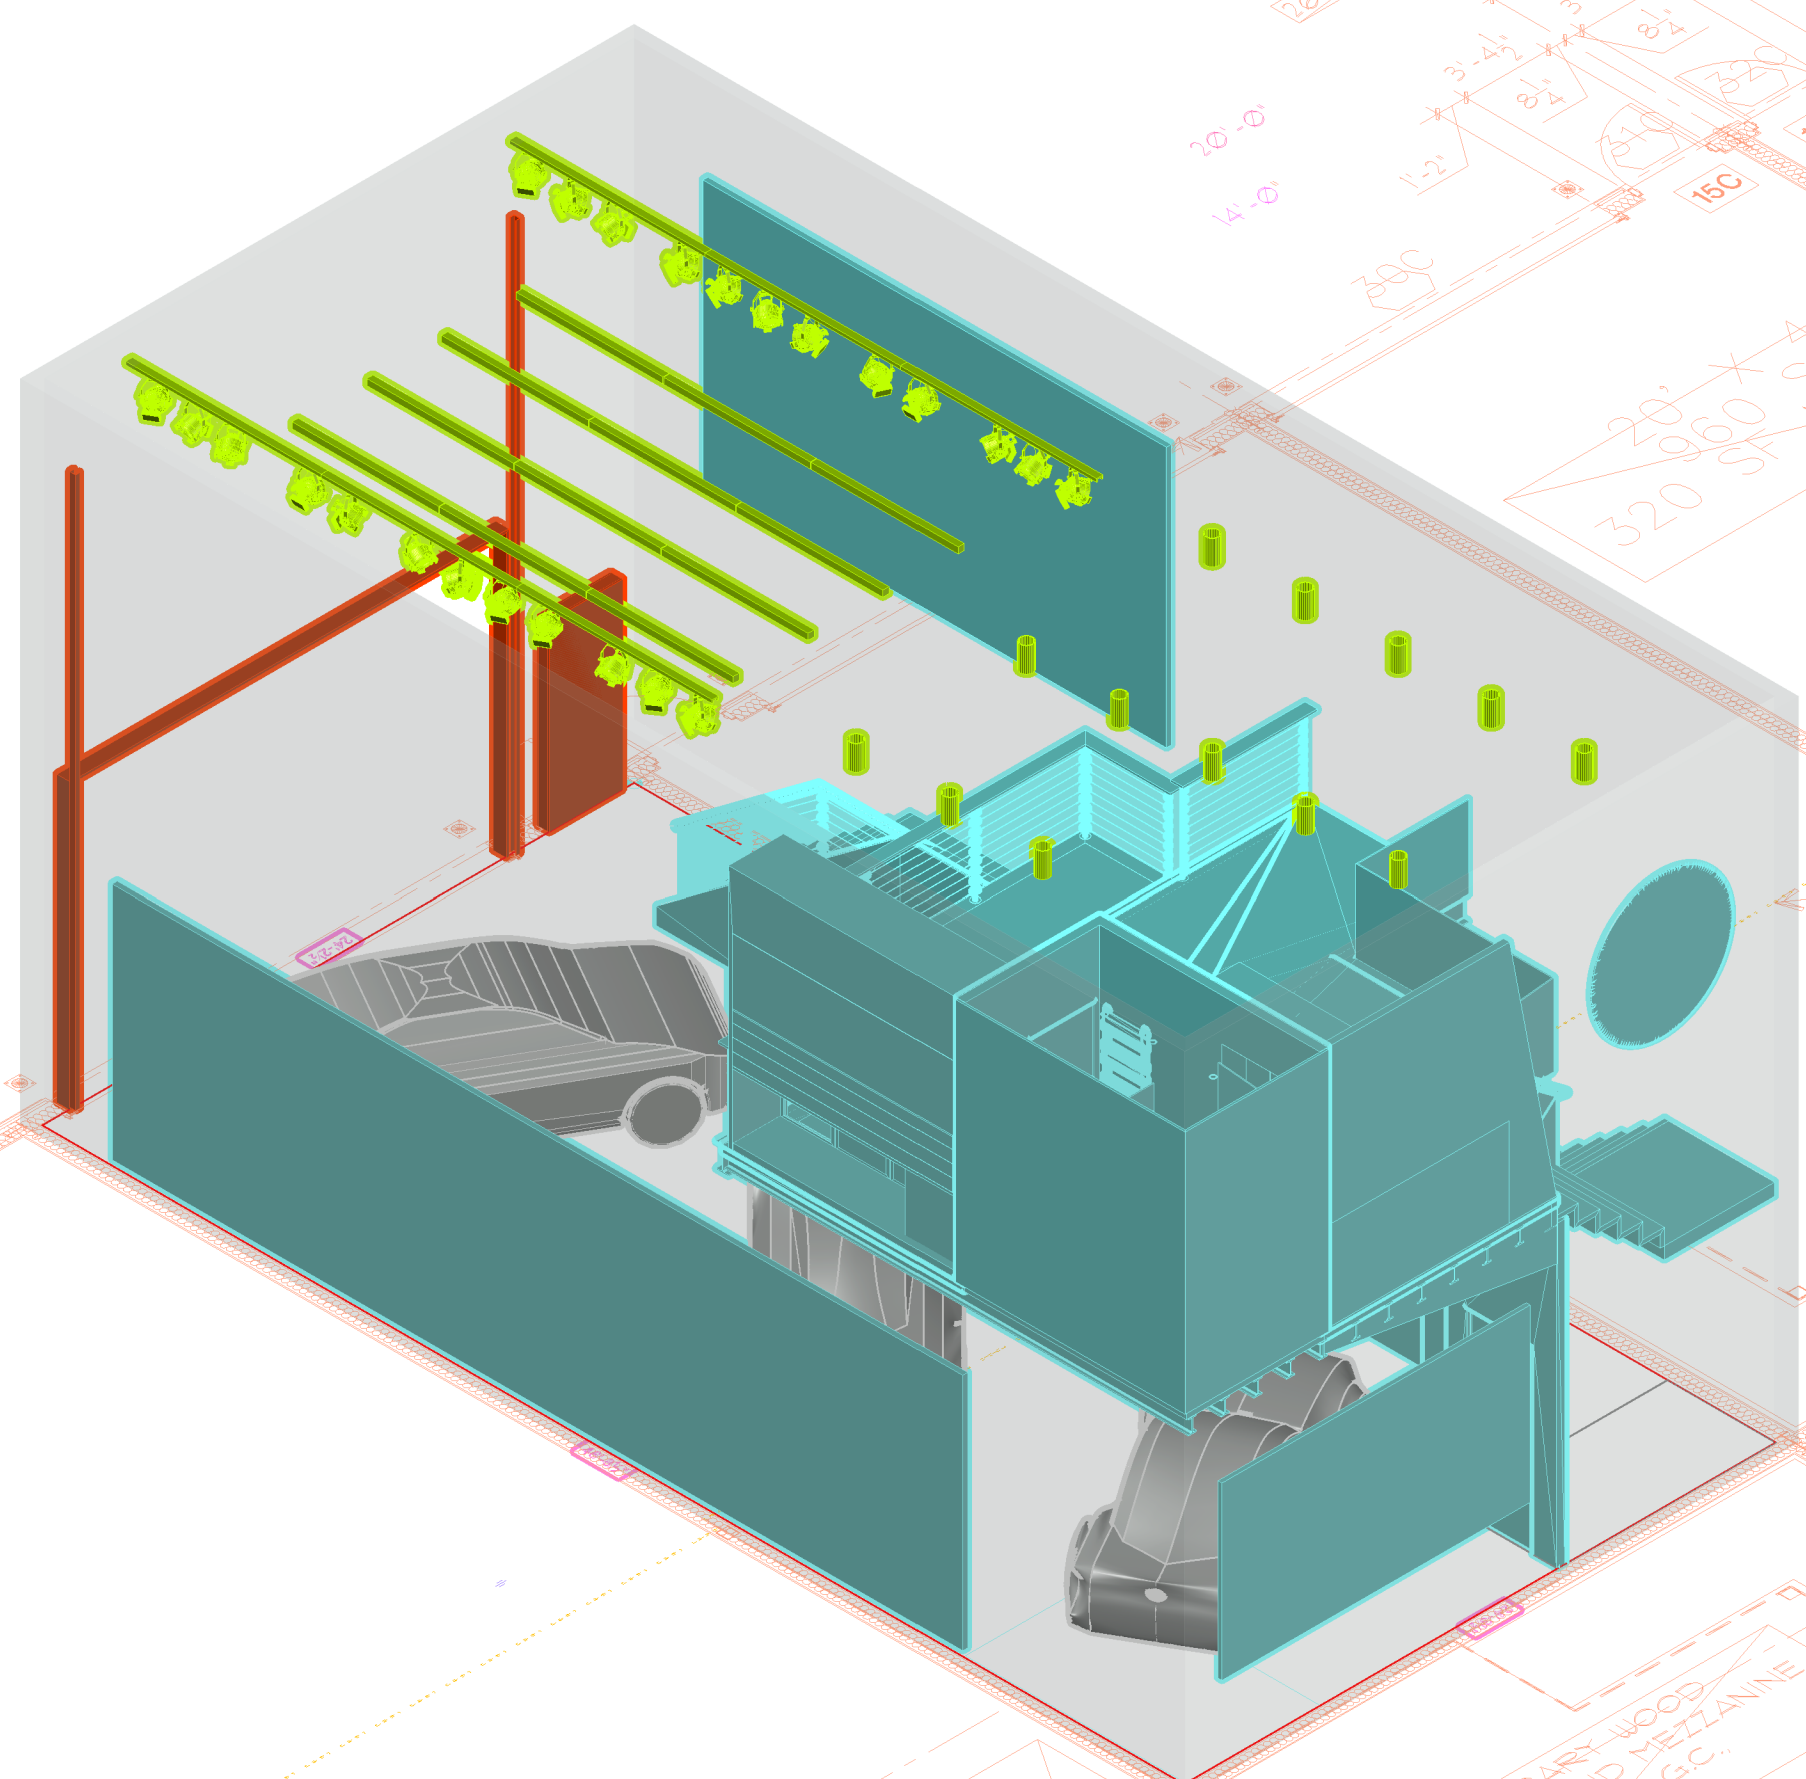

**V1.0** itr. 3 **PRELIMINARY**

**CZARNOWSKI**

7545 Hartman Industrial Way Atlanta, GA 30168 Phone: 404.351.2382 Fax: 404.355.7511

Copyright © 2011 Czarnowski. The contents of this document are the property of Czarnowski and may not be reproduced, distributed, transmitted, displayed, or published without the prior written permission of Czarnowski.

VENUE

BOOTH NO.	BOOTH SIZE	SHOW STARTS	SHOW ENDS
----	----	----	----

**SPACE PLANNING**

PROJECT MANAGER: MITCHELL GROSS PLANNER: GCamacho RELEASE DATE:

EXHIBITOR: **TOYOTA MOTOR NORTH AMERICA**

EVENT:

SHEET NAME: Isometric Views SHEET NO. 1.0

PROJECT NO.:


PROJECT NO.:

PROJECT NO.:


PROJECT NO.:

PROJECT NO.:


PROJECT NO.:

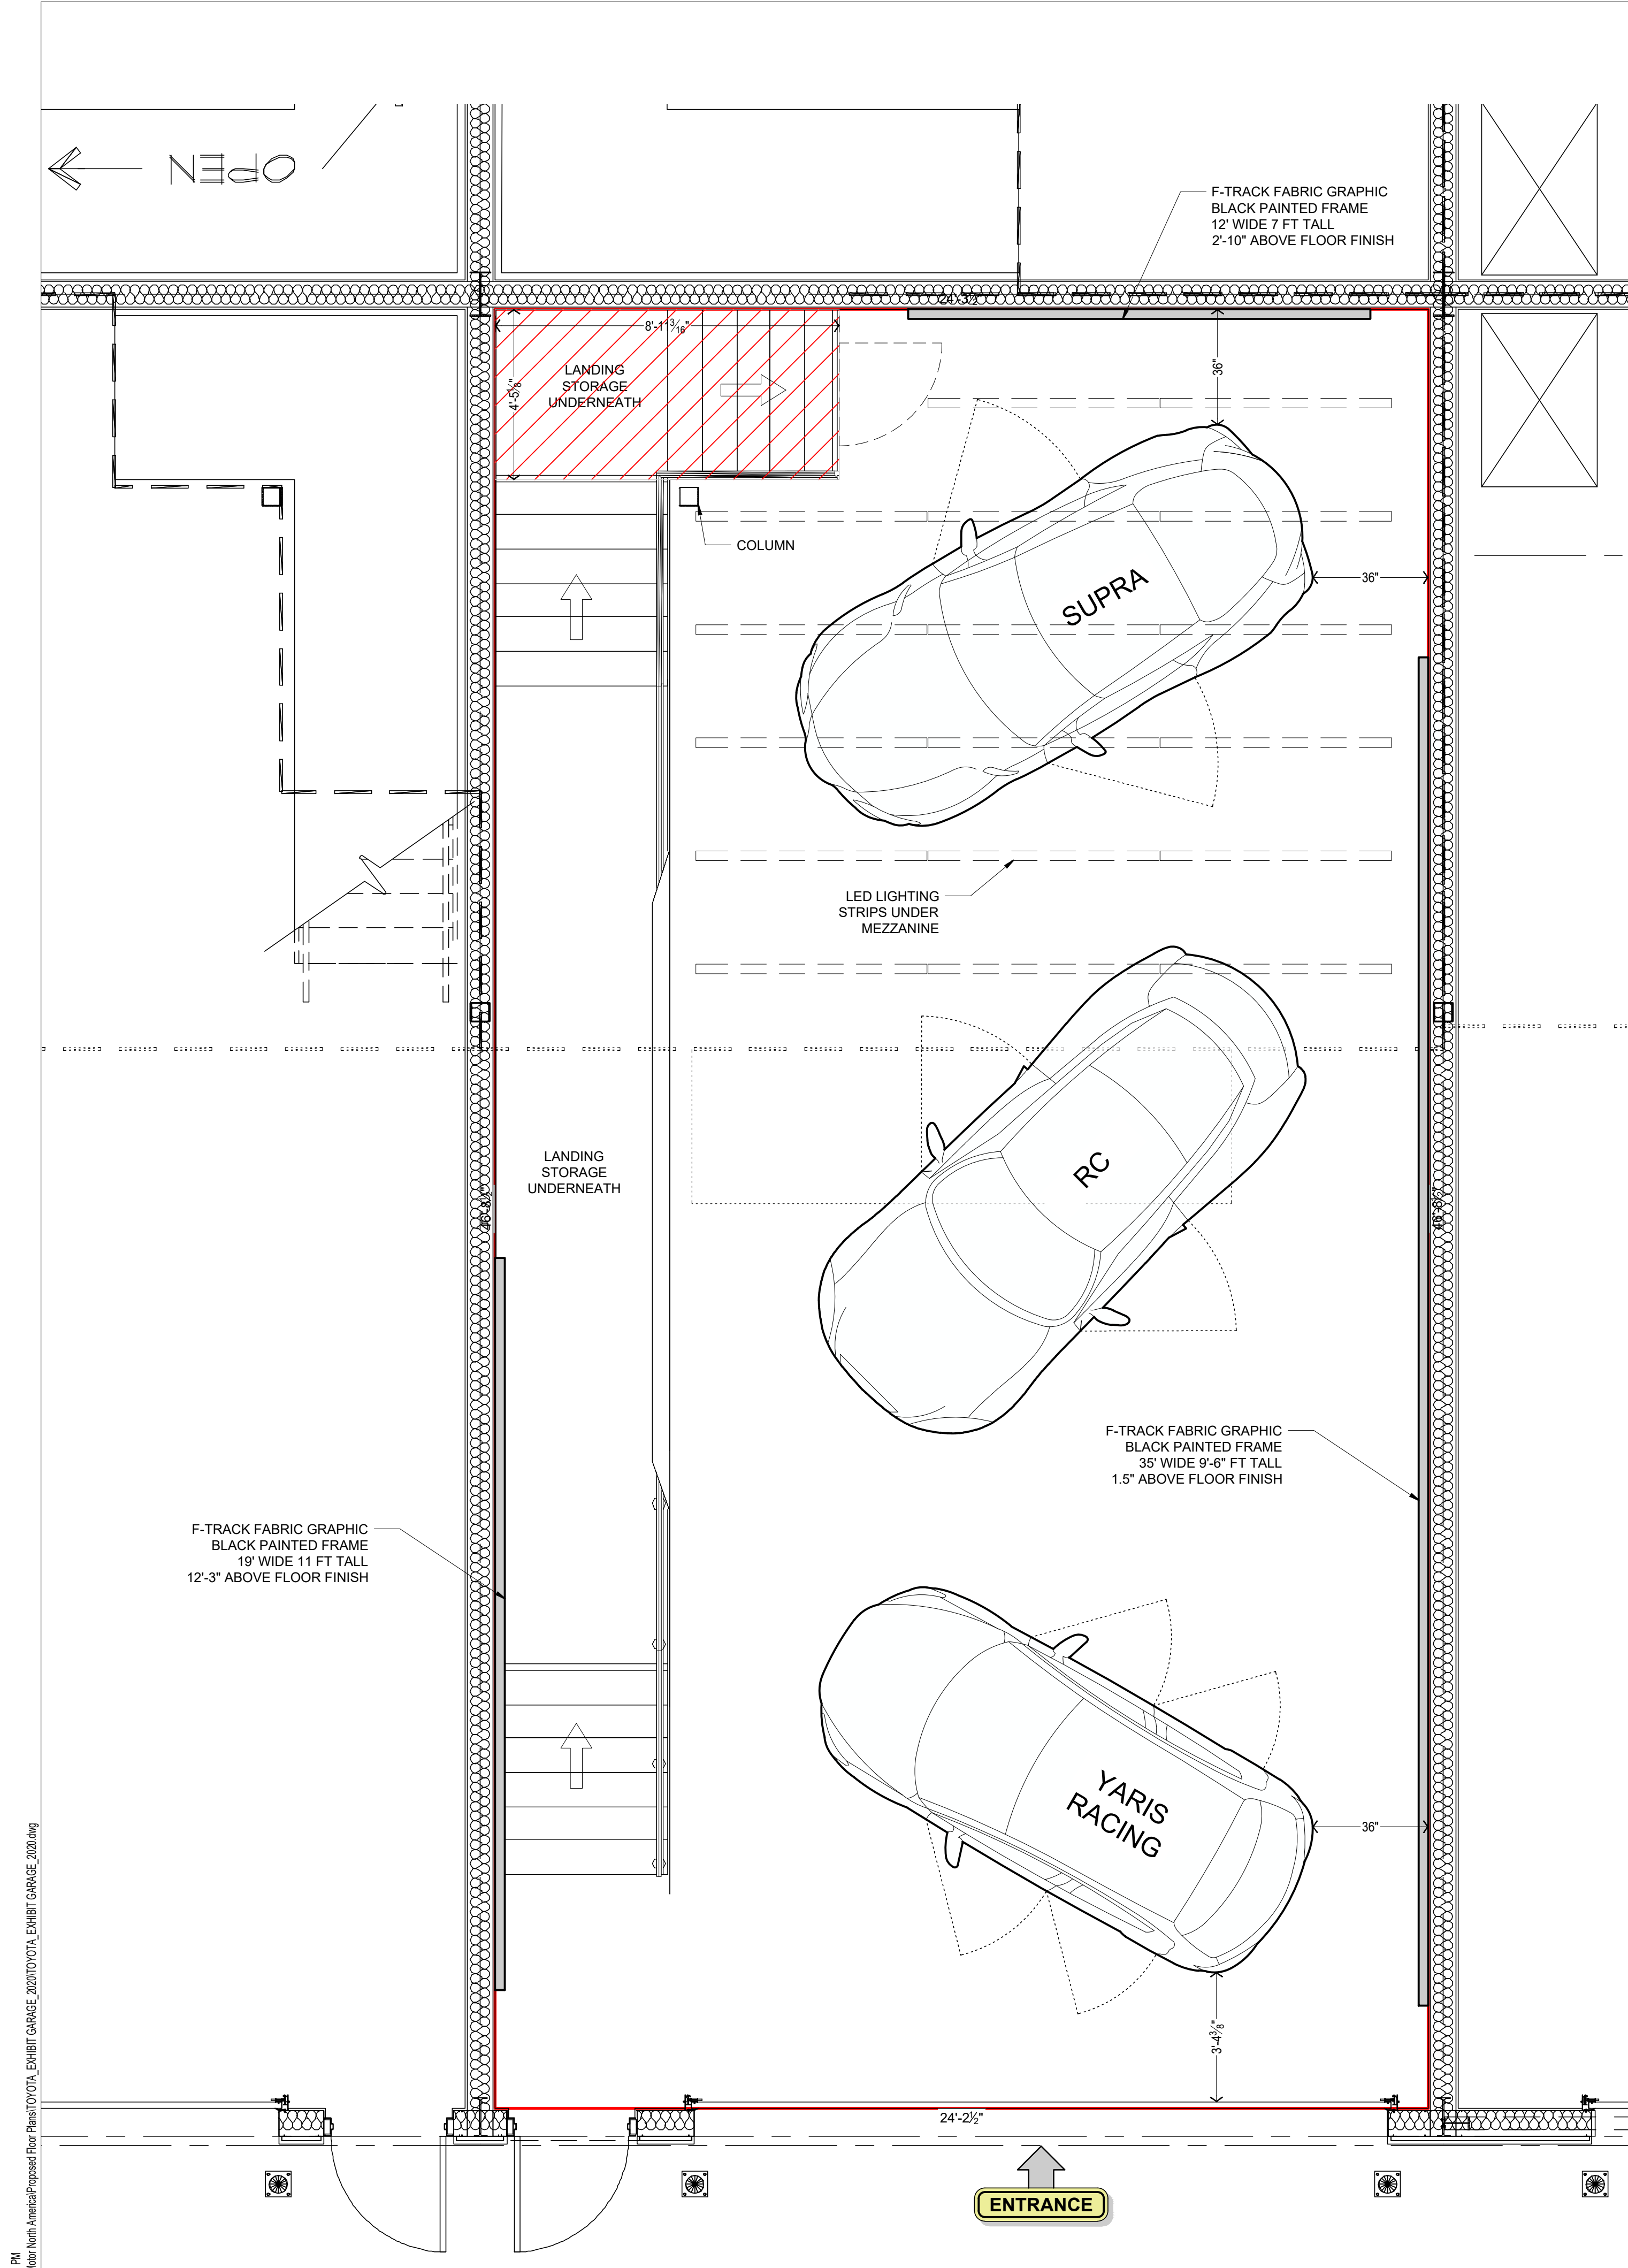

**1ST FLOOR**  
SCALE: 1/8" = 1'-0"

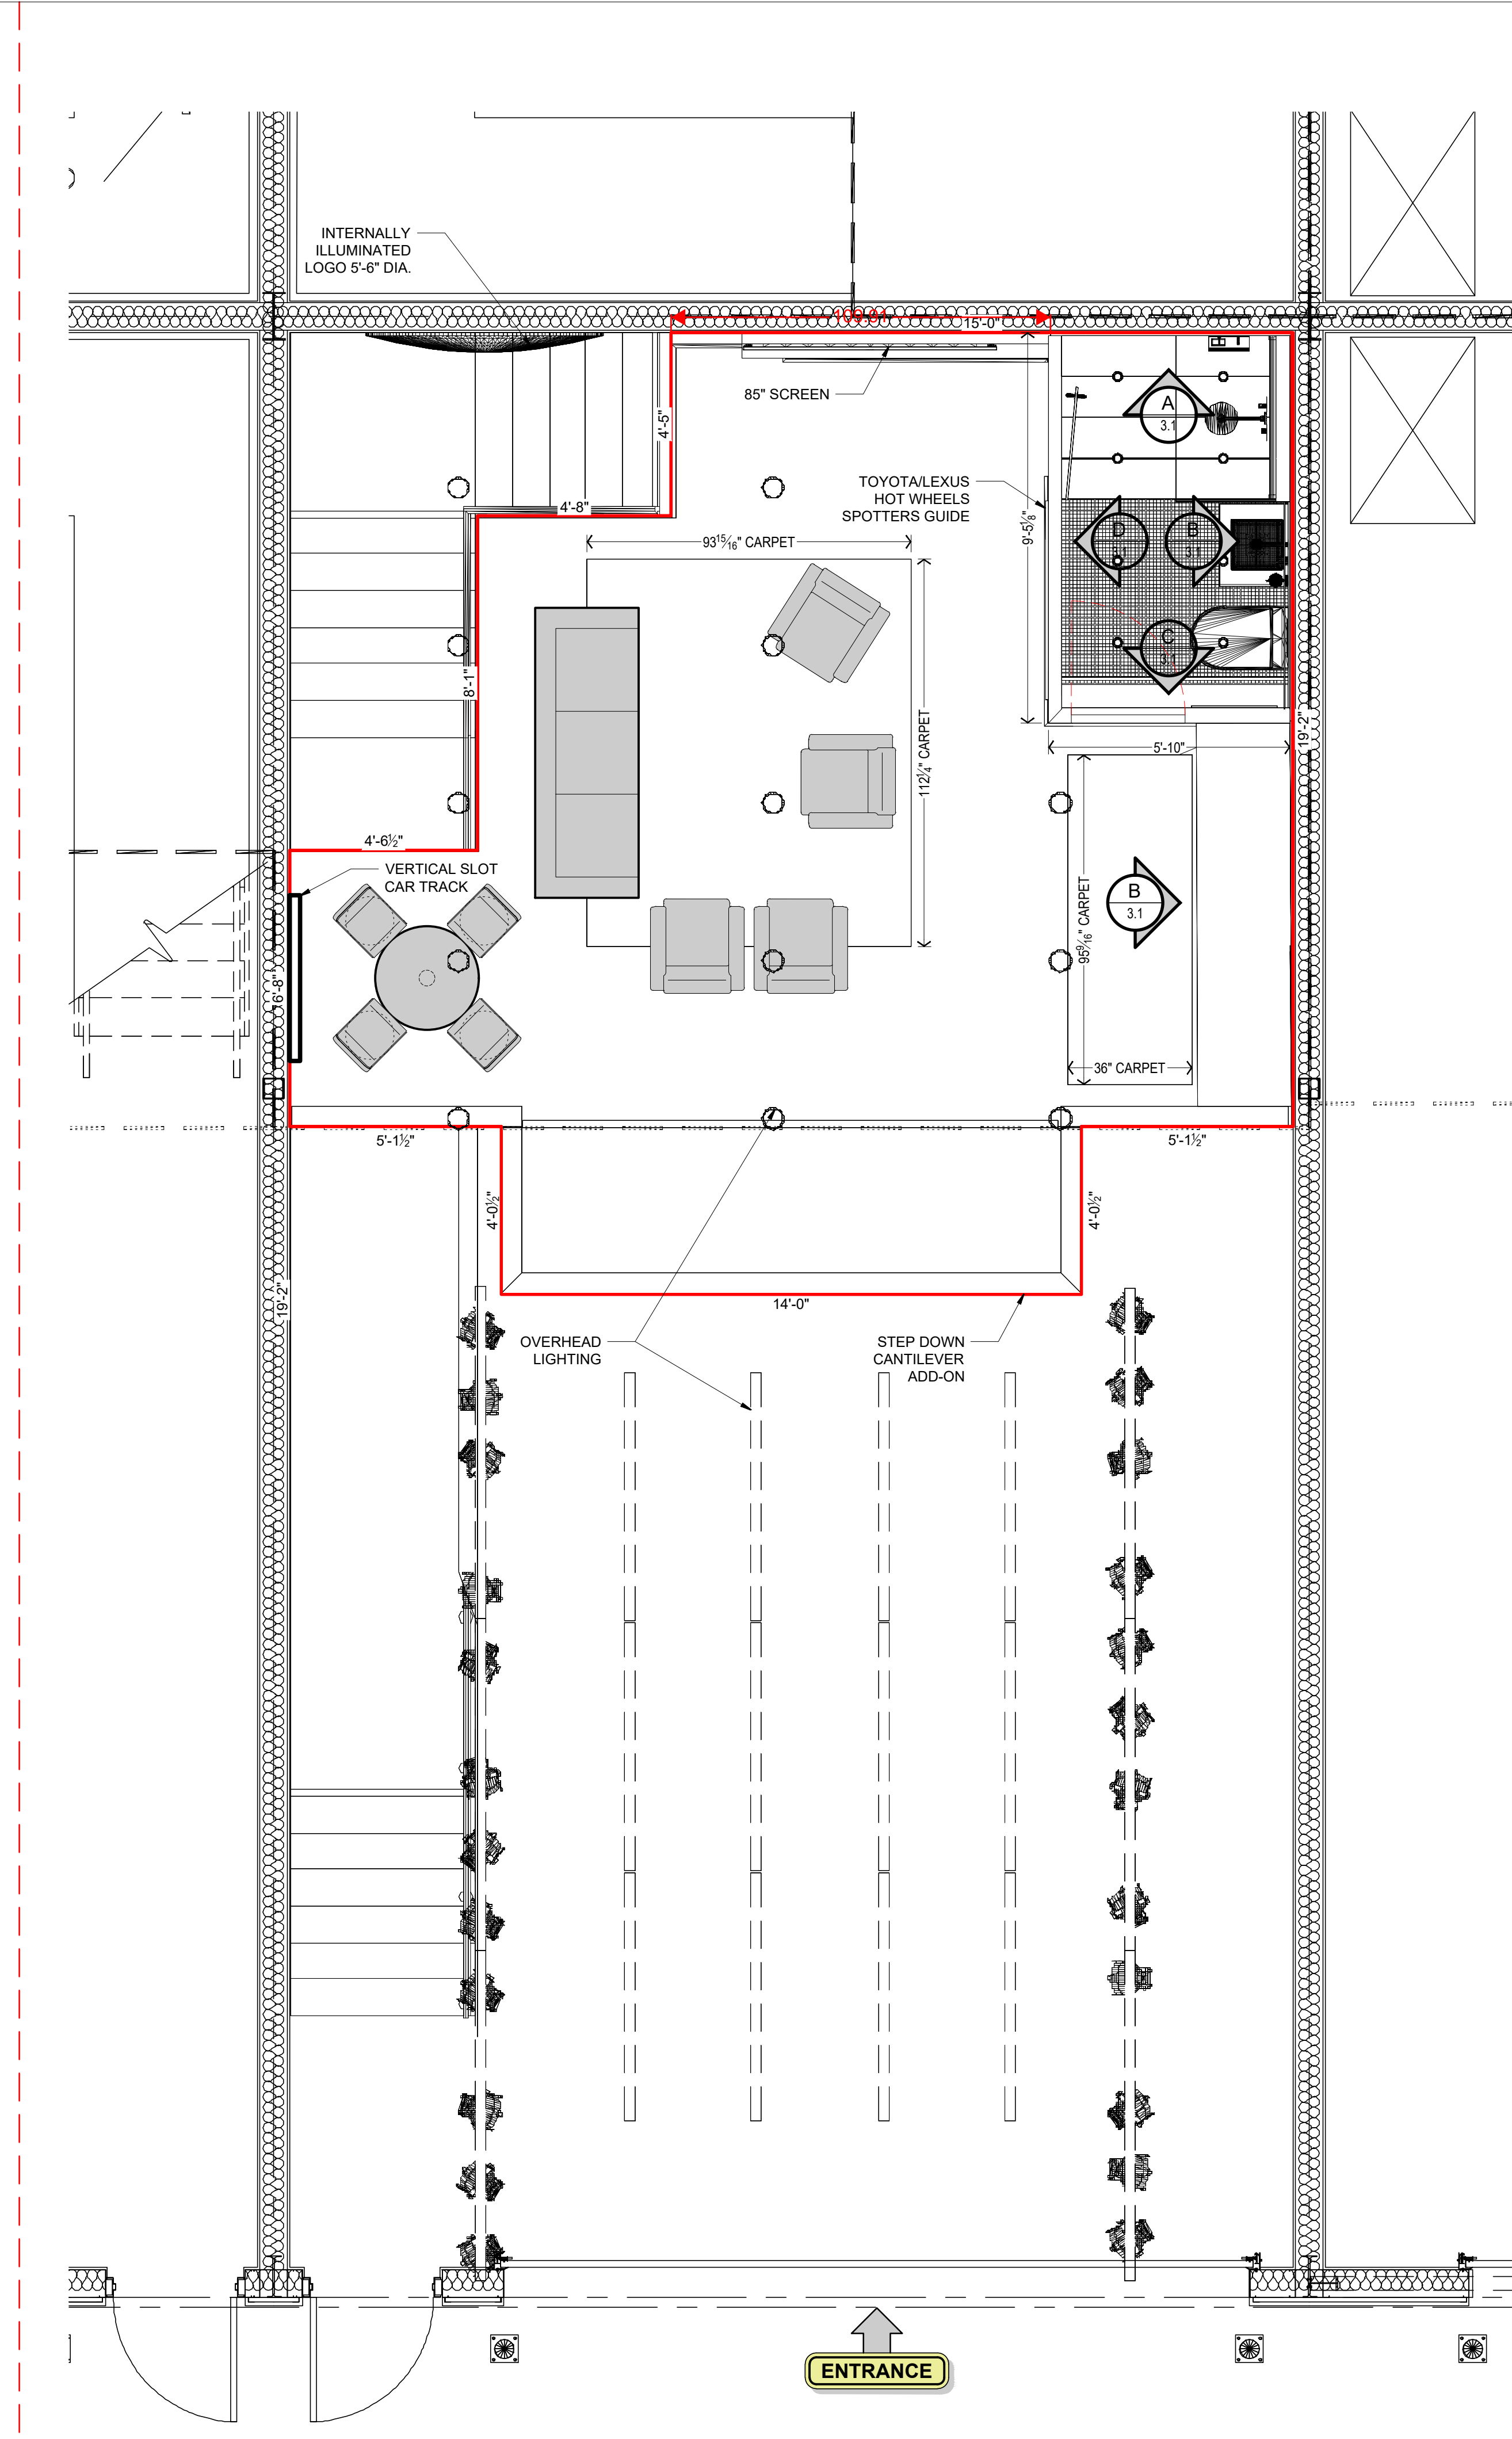

**2ND FLOOR - MEZZANINE**  
SCALE: 1/8" = 1'-0"

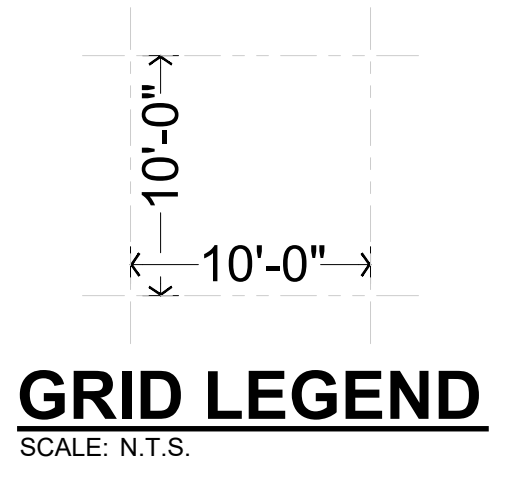

**V1.0<sup>itr.3</sup> PRELIMINARY**


**CZARNOWSKI**

7545 Hartman Industrial Way  
Atlanta, GA 30168  
Phone: 404.351.2382  
Fax: 404.355.7511

Copyright © 2011 Czarnowski  
The contents of this document are the property of Czarnowski and may not be reproduced, distributed, transmitted, displayed, or published without the prior written permission of Czarnowski.


BOOTH NO.	BOOTH SIZE	SHOW STARTS	SHOW ENDS
<b>SPACE PLANNING</b>			
PROJECT MANAGER	PLANNER	RELEASE DATE	
MITCHELL GROSS	GCamacho		
<b>EXHIBITOR</b>			
<b>TOYOTA MOTOR NORTH AMERICA</b>			
<b>EVENT</b>			
<b>Plan View</b>			
PROJECT NO.			SHEET NO.
			2.0

PLOT: GCAMACHO\_1/22/2011 11:12 PM  
FILE: C:\Work\CAD\11911\1 Toyota Motor North America\Proposed Floor Plans\TOYOTA EXHIBIT GARAGE\_2010\TOYOTA EXHIBIT GARAGE\_2010.dwg

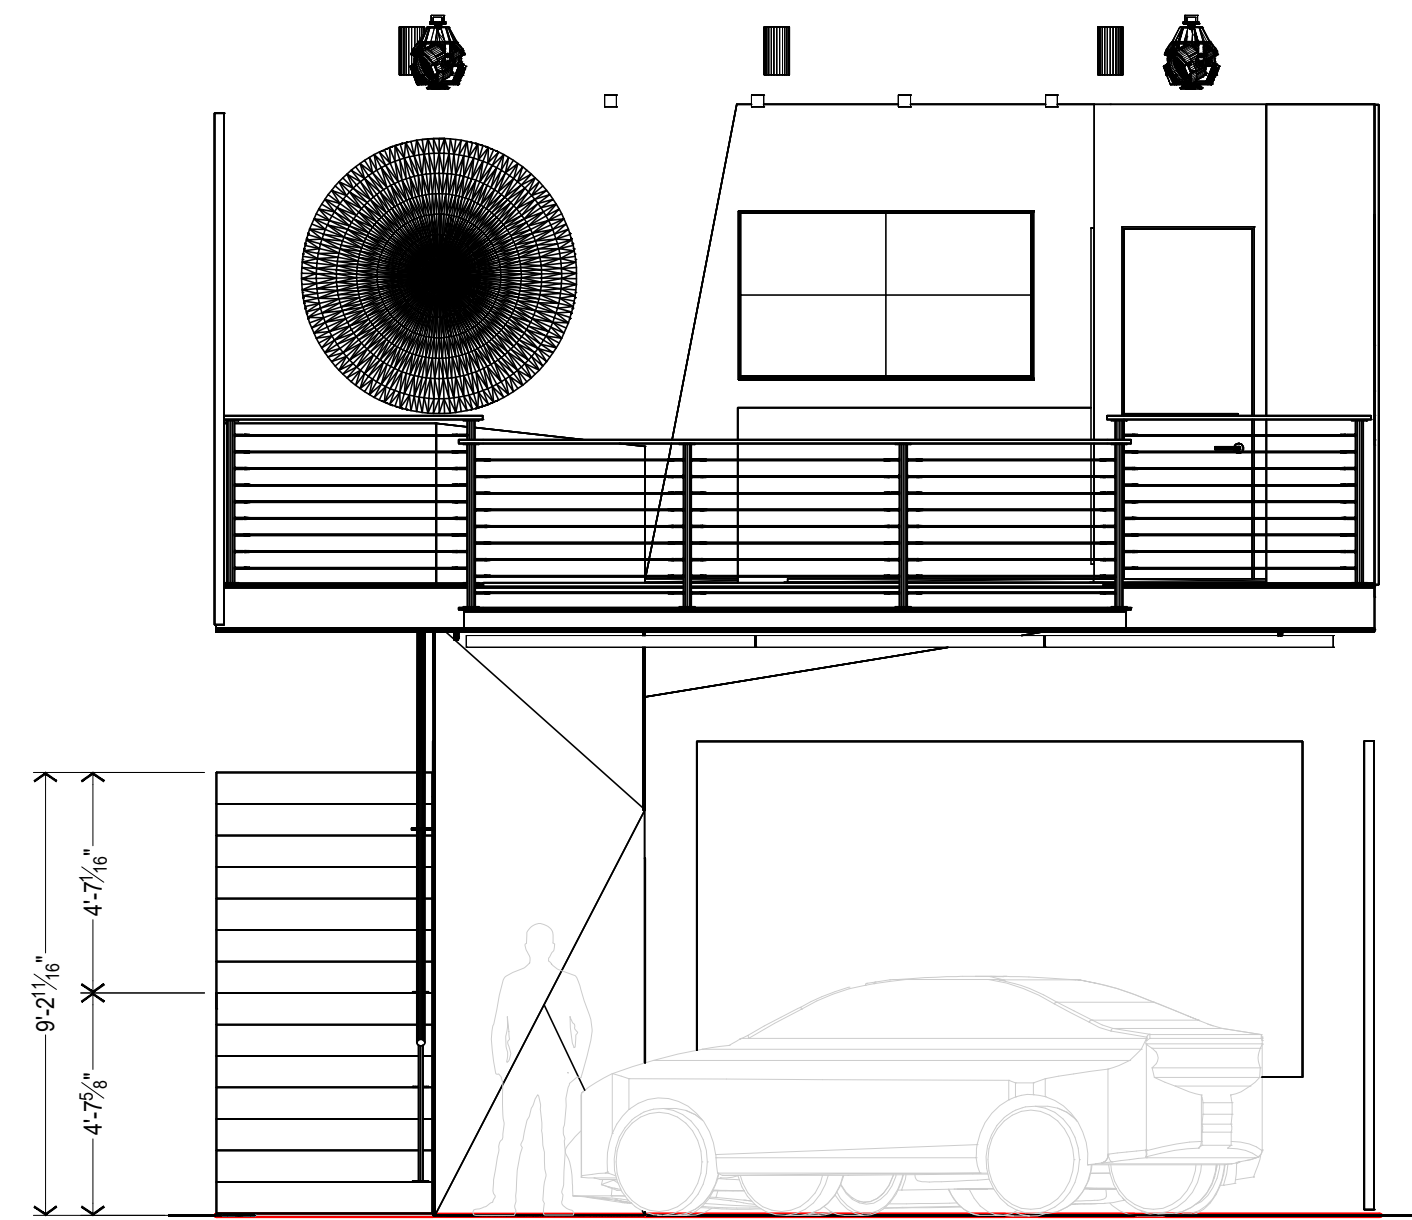


**FRONT ELEVATION**

SCALE: 1/8" = 1'-0"

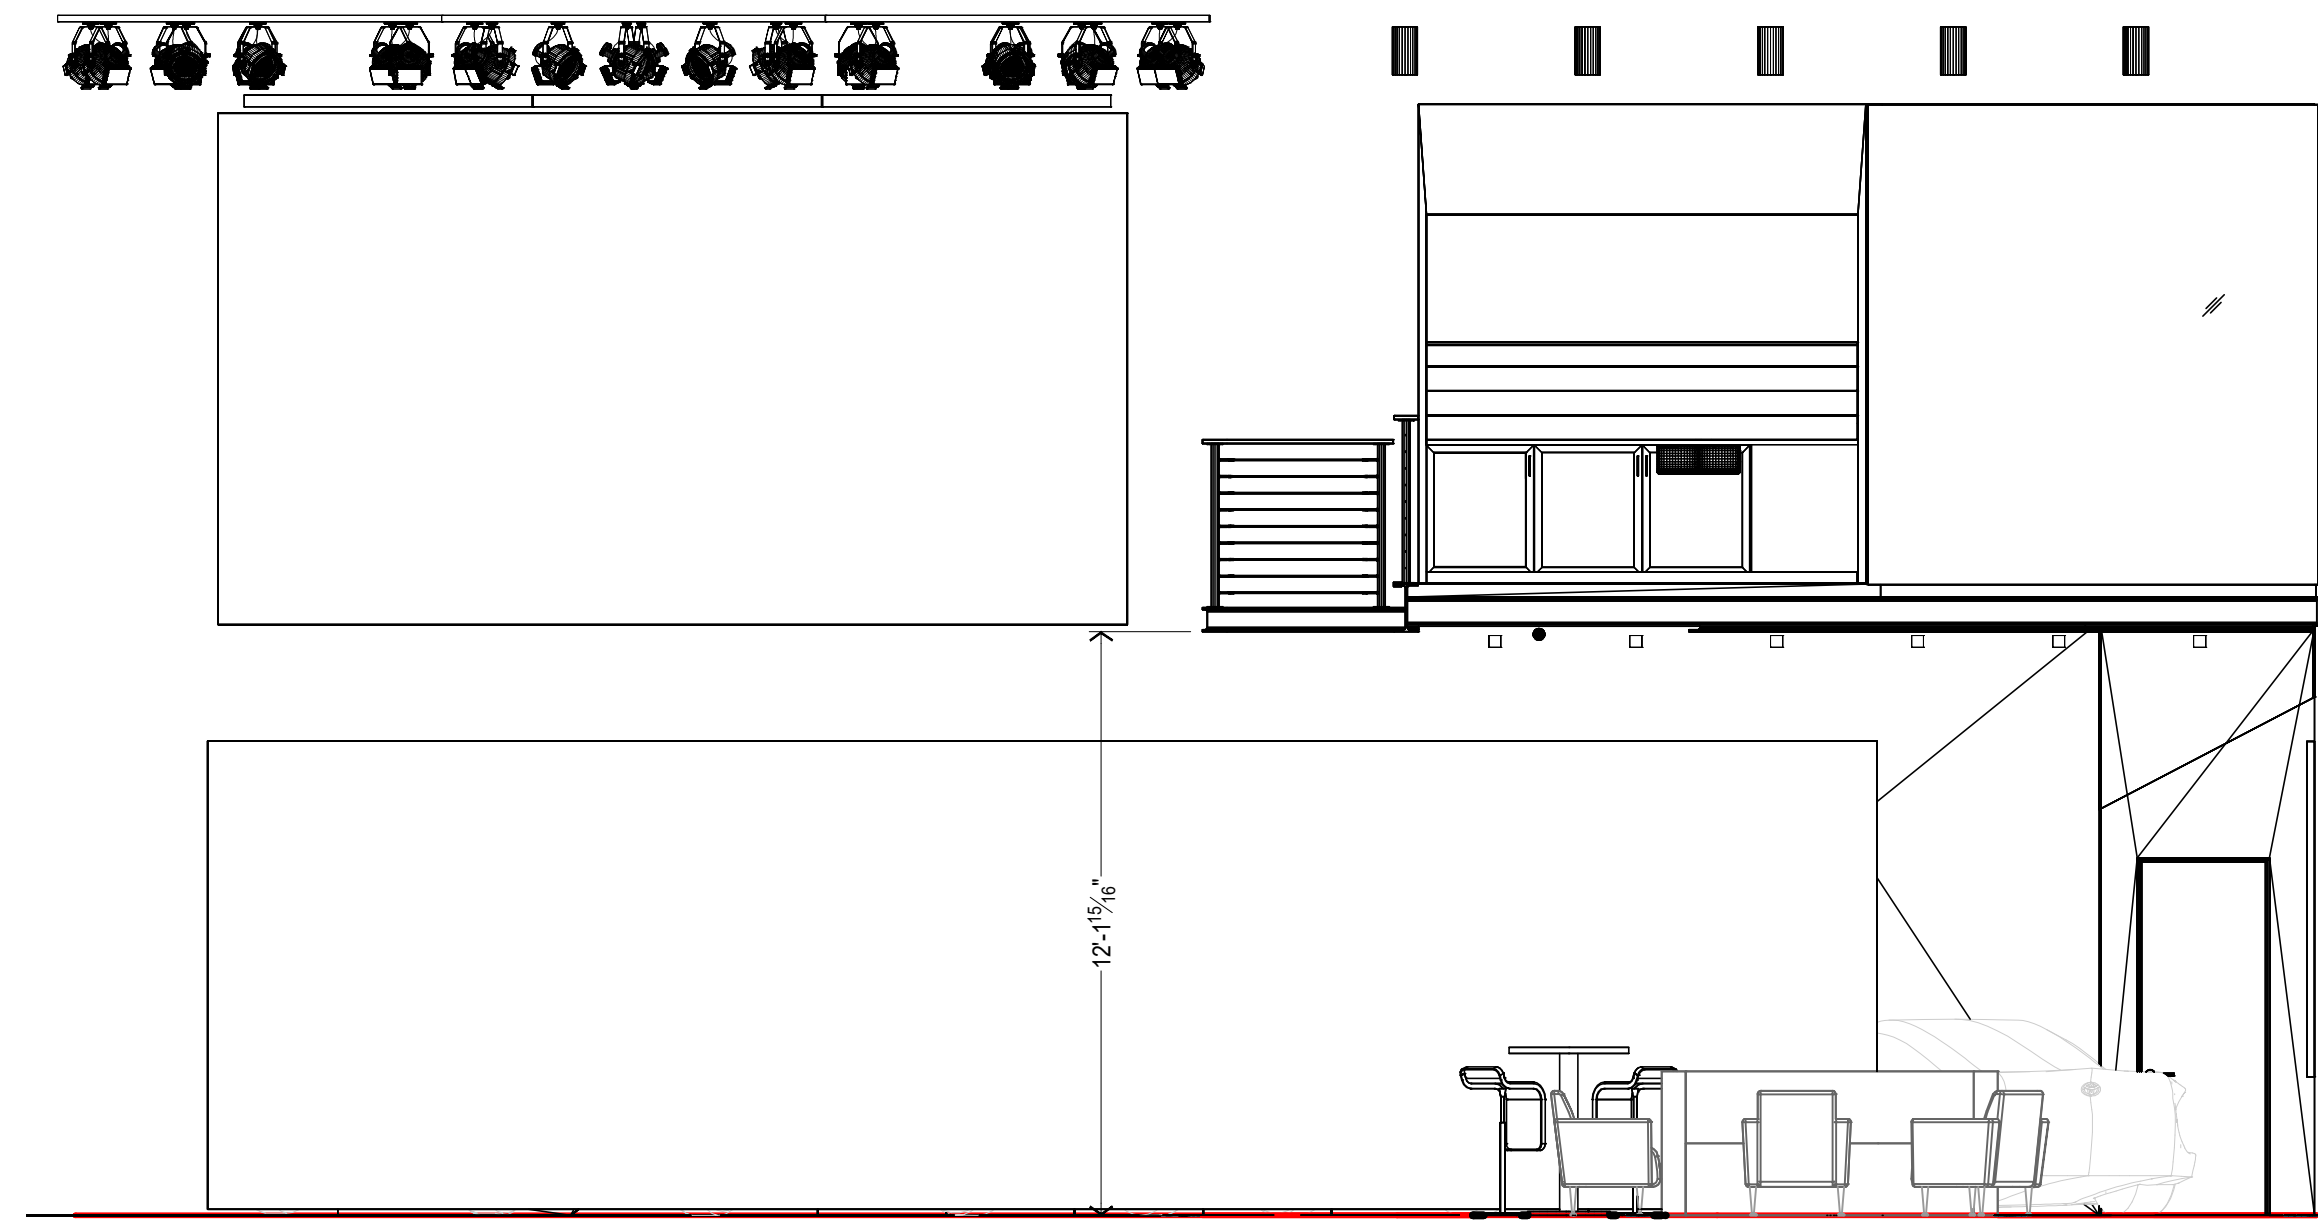


**R.H. ELEVATION**

SCALE: 1/8" = 1'-0"

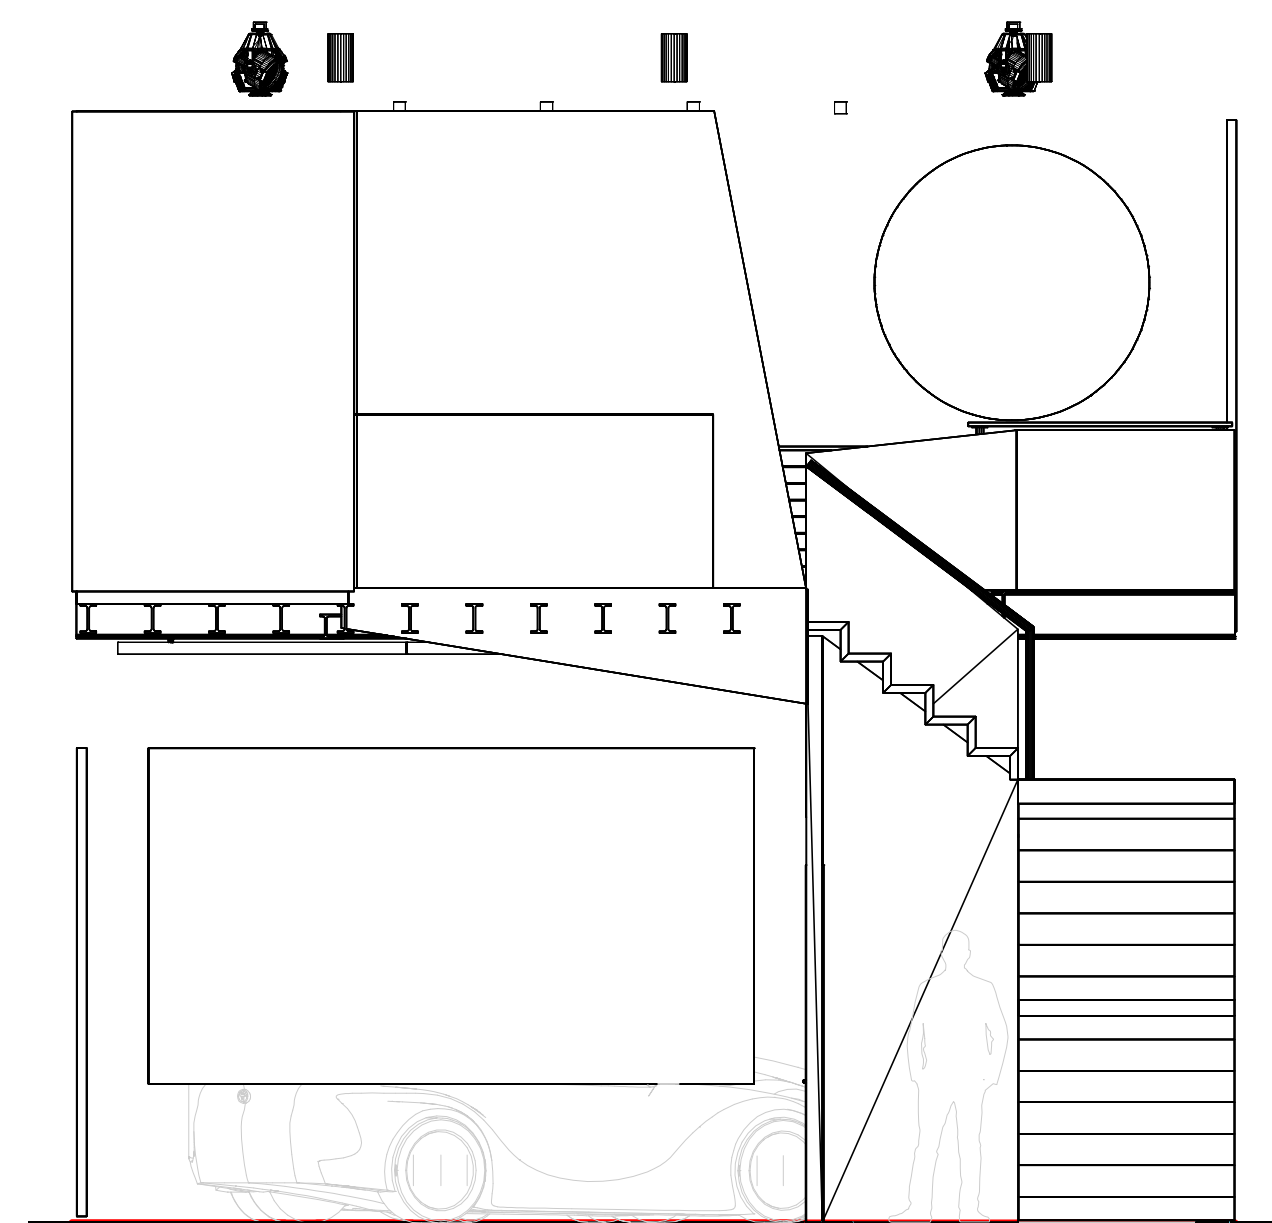

**BACK ELEVATION**

SCALE: 1/8" = 1'-0"

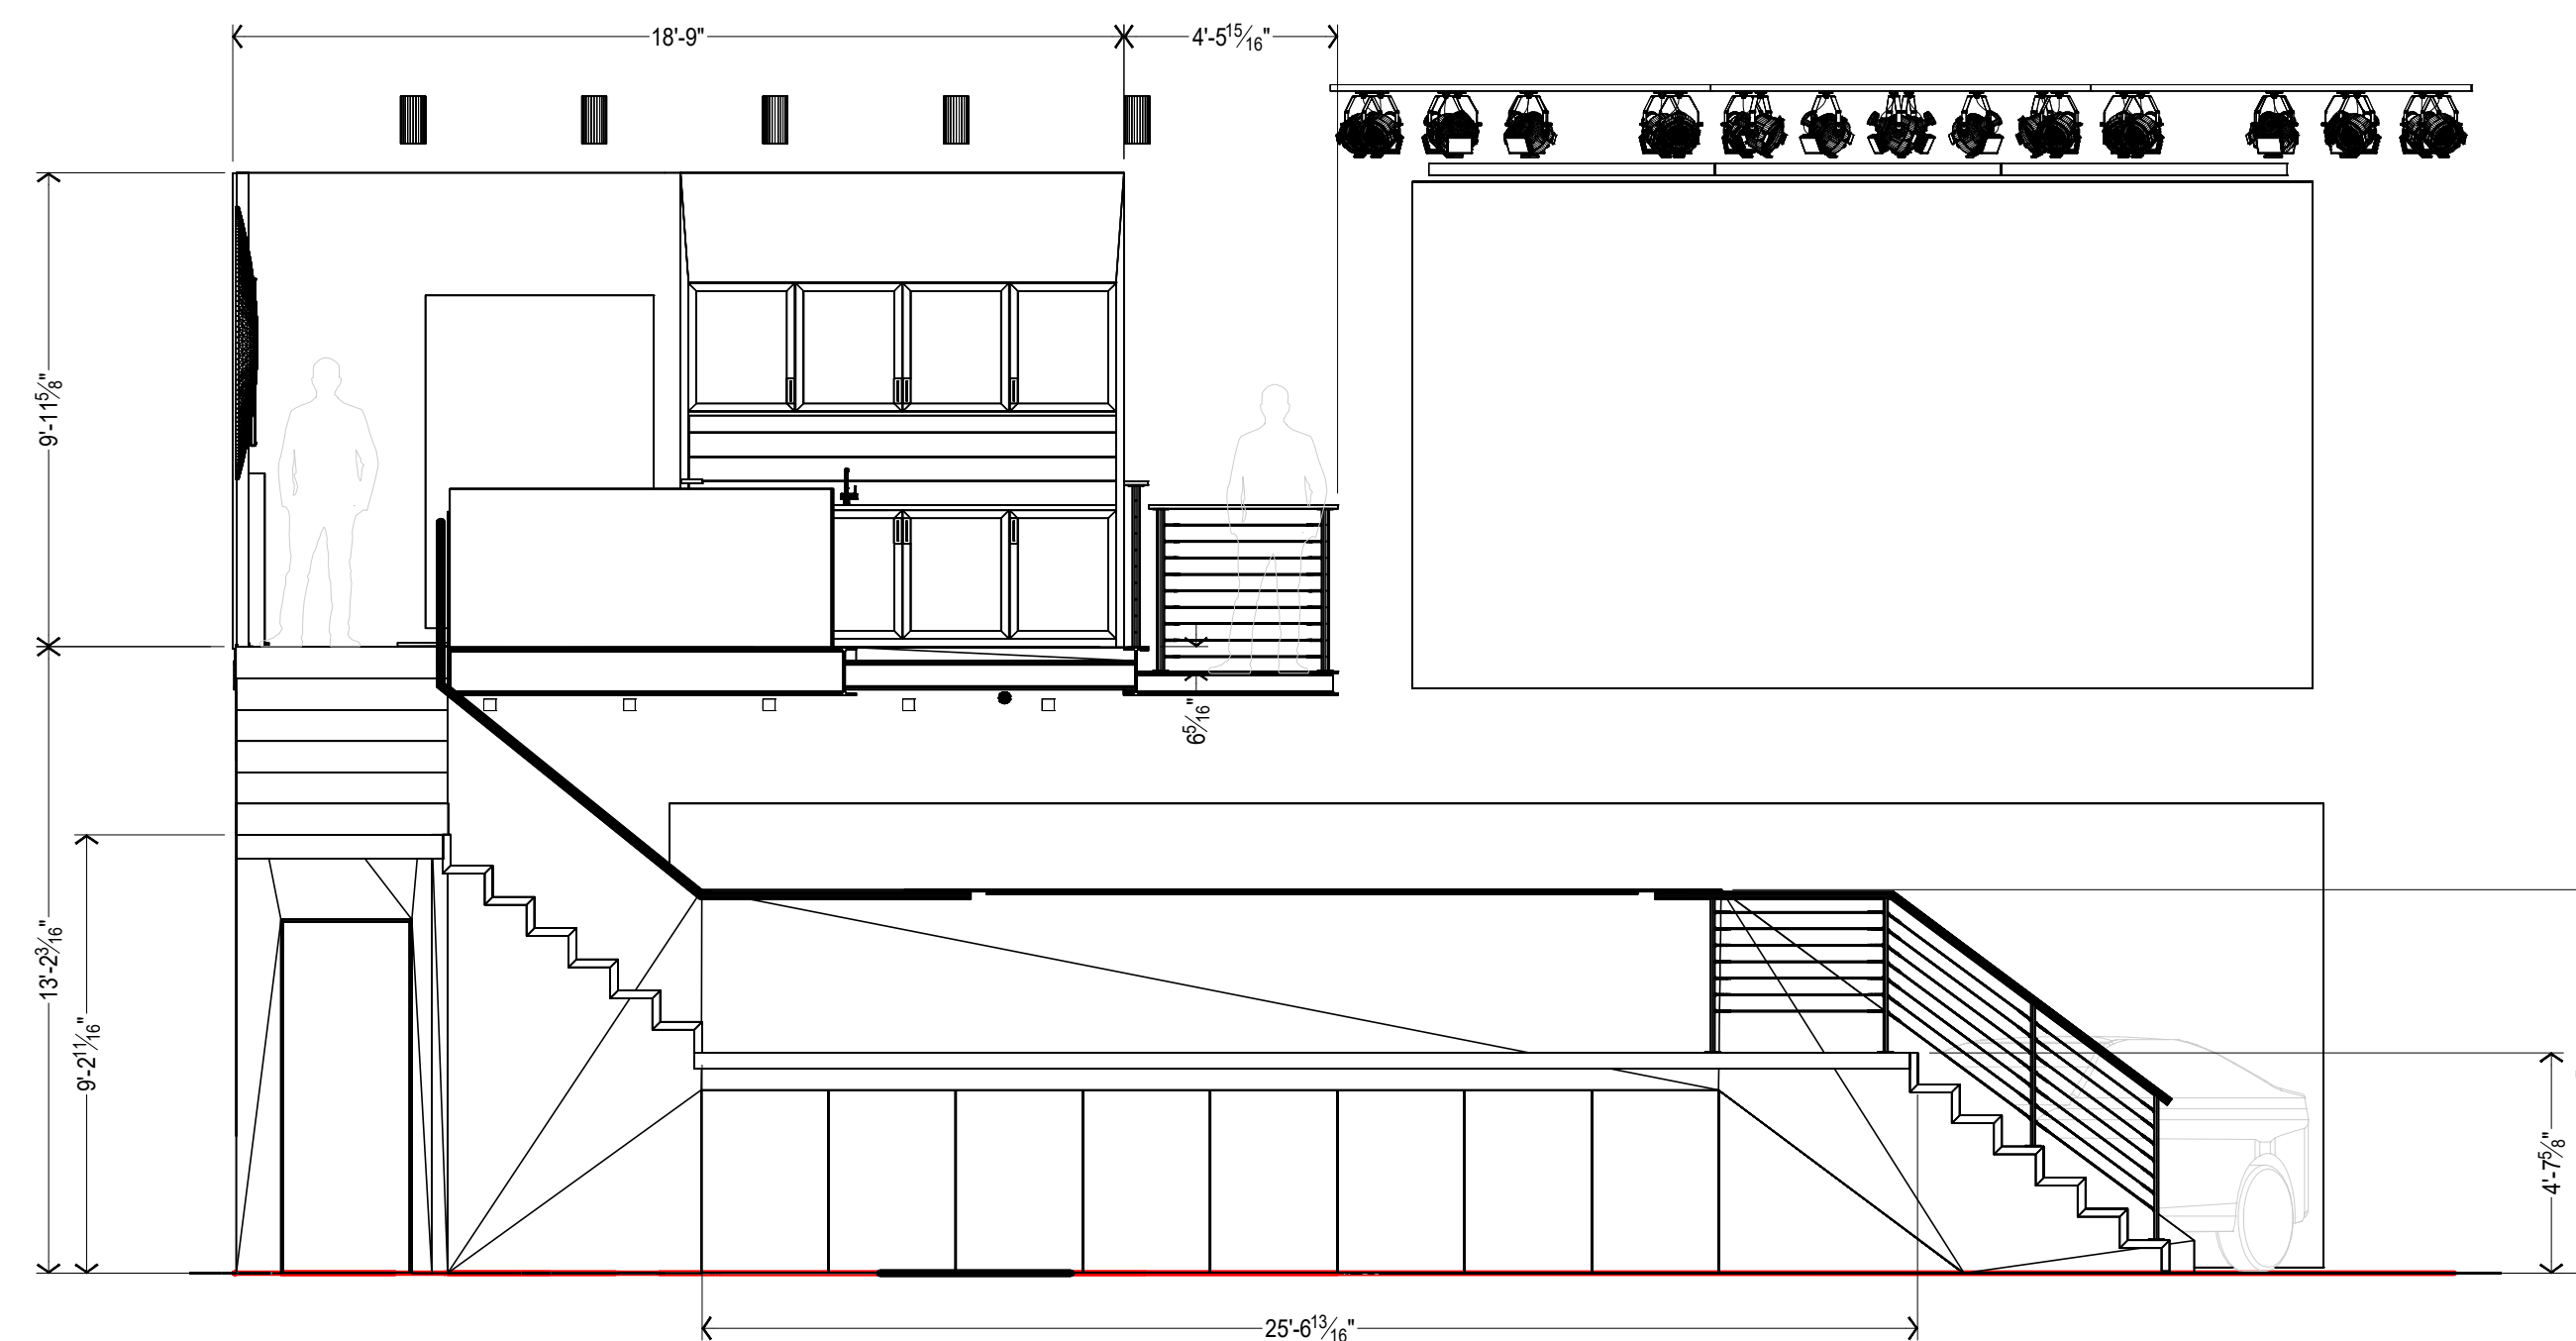

**L.H. ELEVATION**


SCALE: 1/8" = 1'-0"

**V1.0** itr. 3 **PRELIMINARY**


**CZARNOWSKI**

7545 Hartman Industrial Way Atlanta, GA 30168 Phone: 404.351.2382 Fax: 404.355.7511  
 Copyright © 2011 Czarnowski  
 The contents of this document are the property of Czarnowski and may not be reproduced, distributed, transmitted, displayed, or published without the prior written permission of Czarnowski.


BOOTH NO.	BOOTH SIZE	SHOW STARTS	SHOW ENDS
<b>SPACE PLANNING</b>			
PROJECT MANAGER	PLANNER	RELEASE DATE	
MITCHELL GROSS	GCamacho		
<b>EXHIBITOR</b>			
<b>TOYOTA MOTOR NORTH AMERICA</b>			
<b>EVENT</b>			
<b>SHEET NAME</b>			
Elevations			
<b>PROJECT NO.</b>			<b>SHEET NO.</b>
			3.0

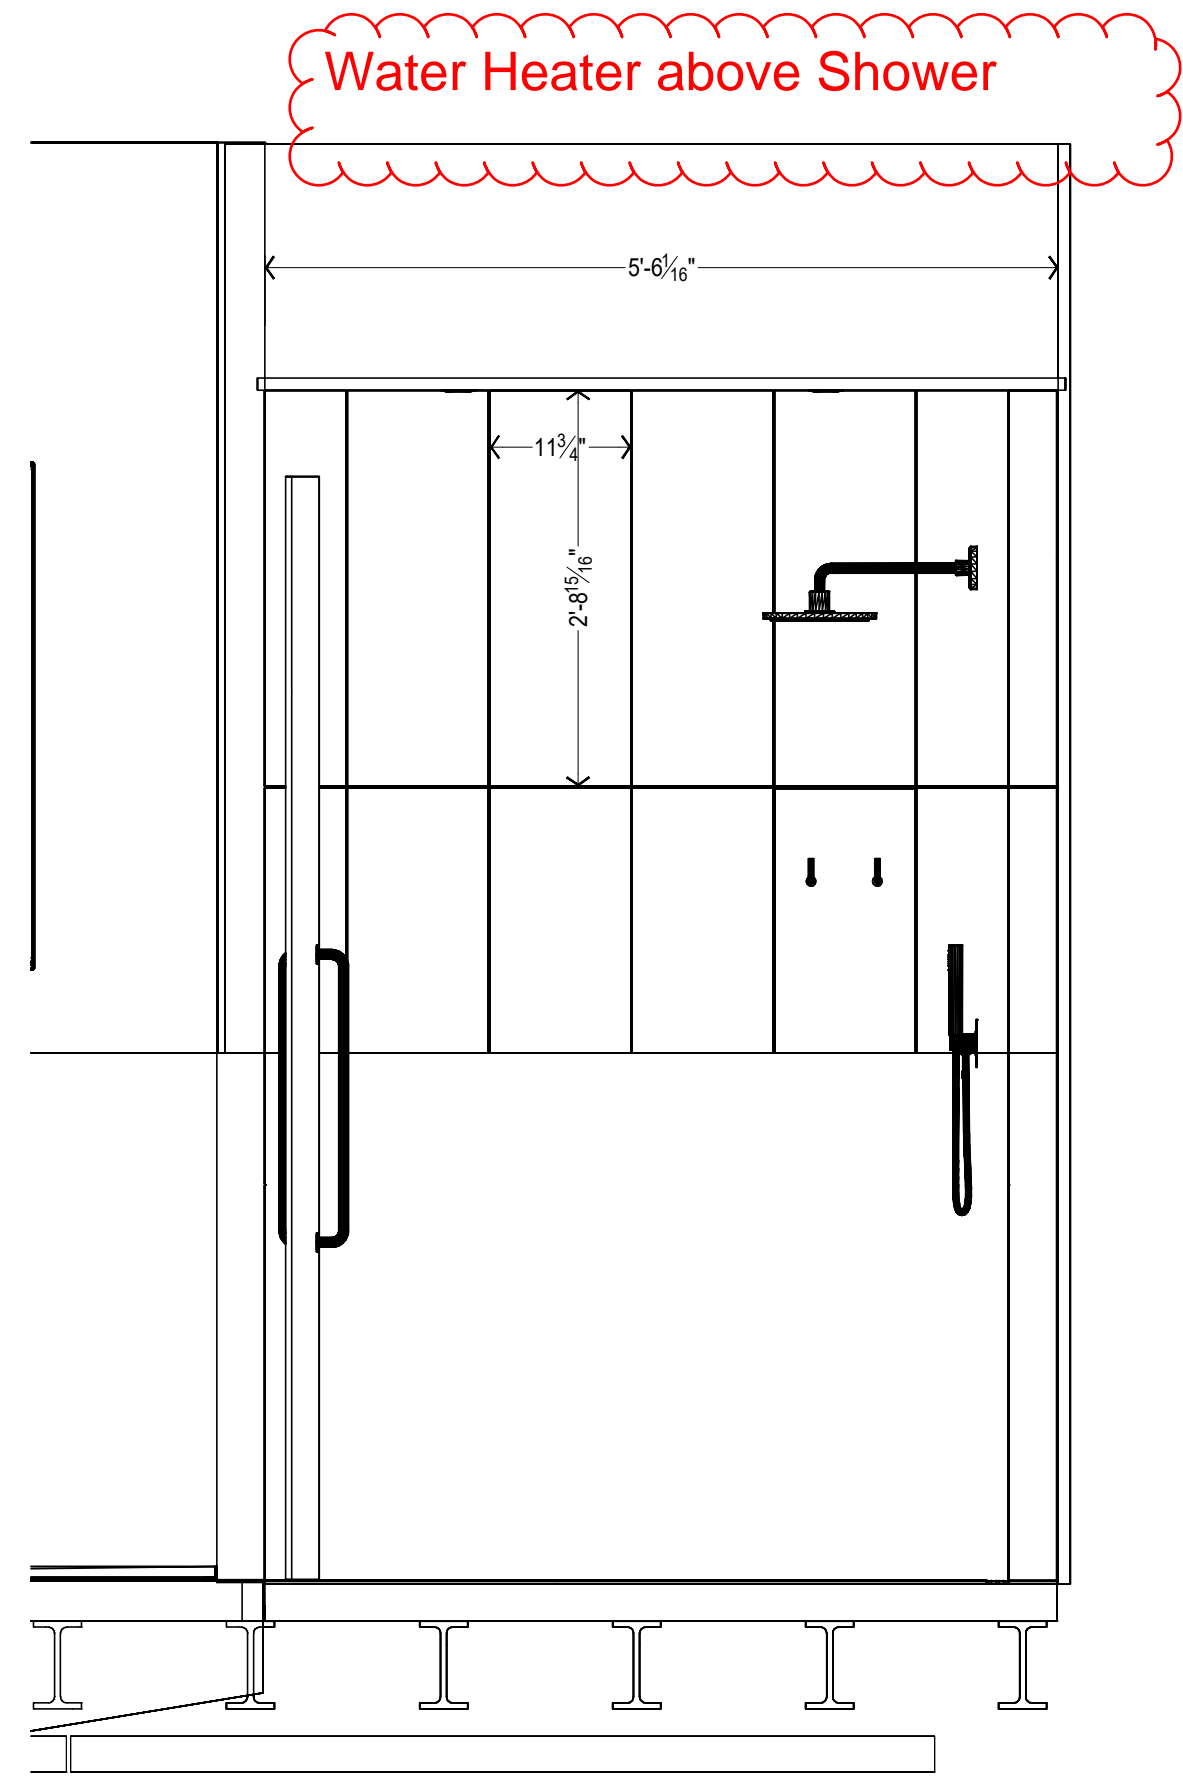


**ELEVATION A**  
SCALE: 1/8" = 1'-0"

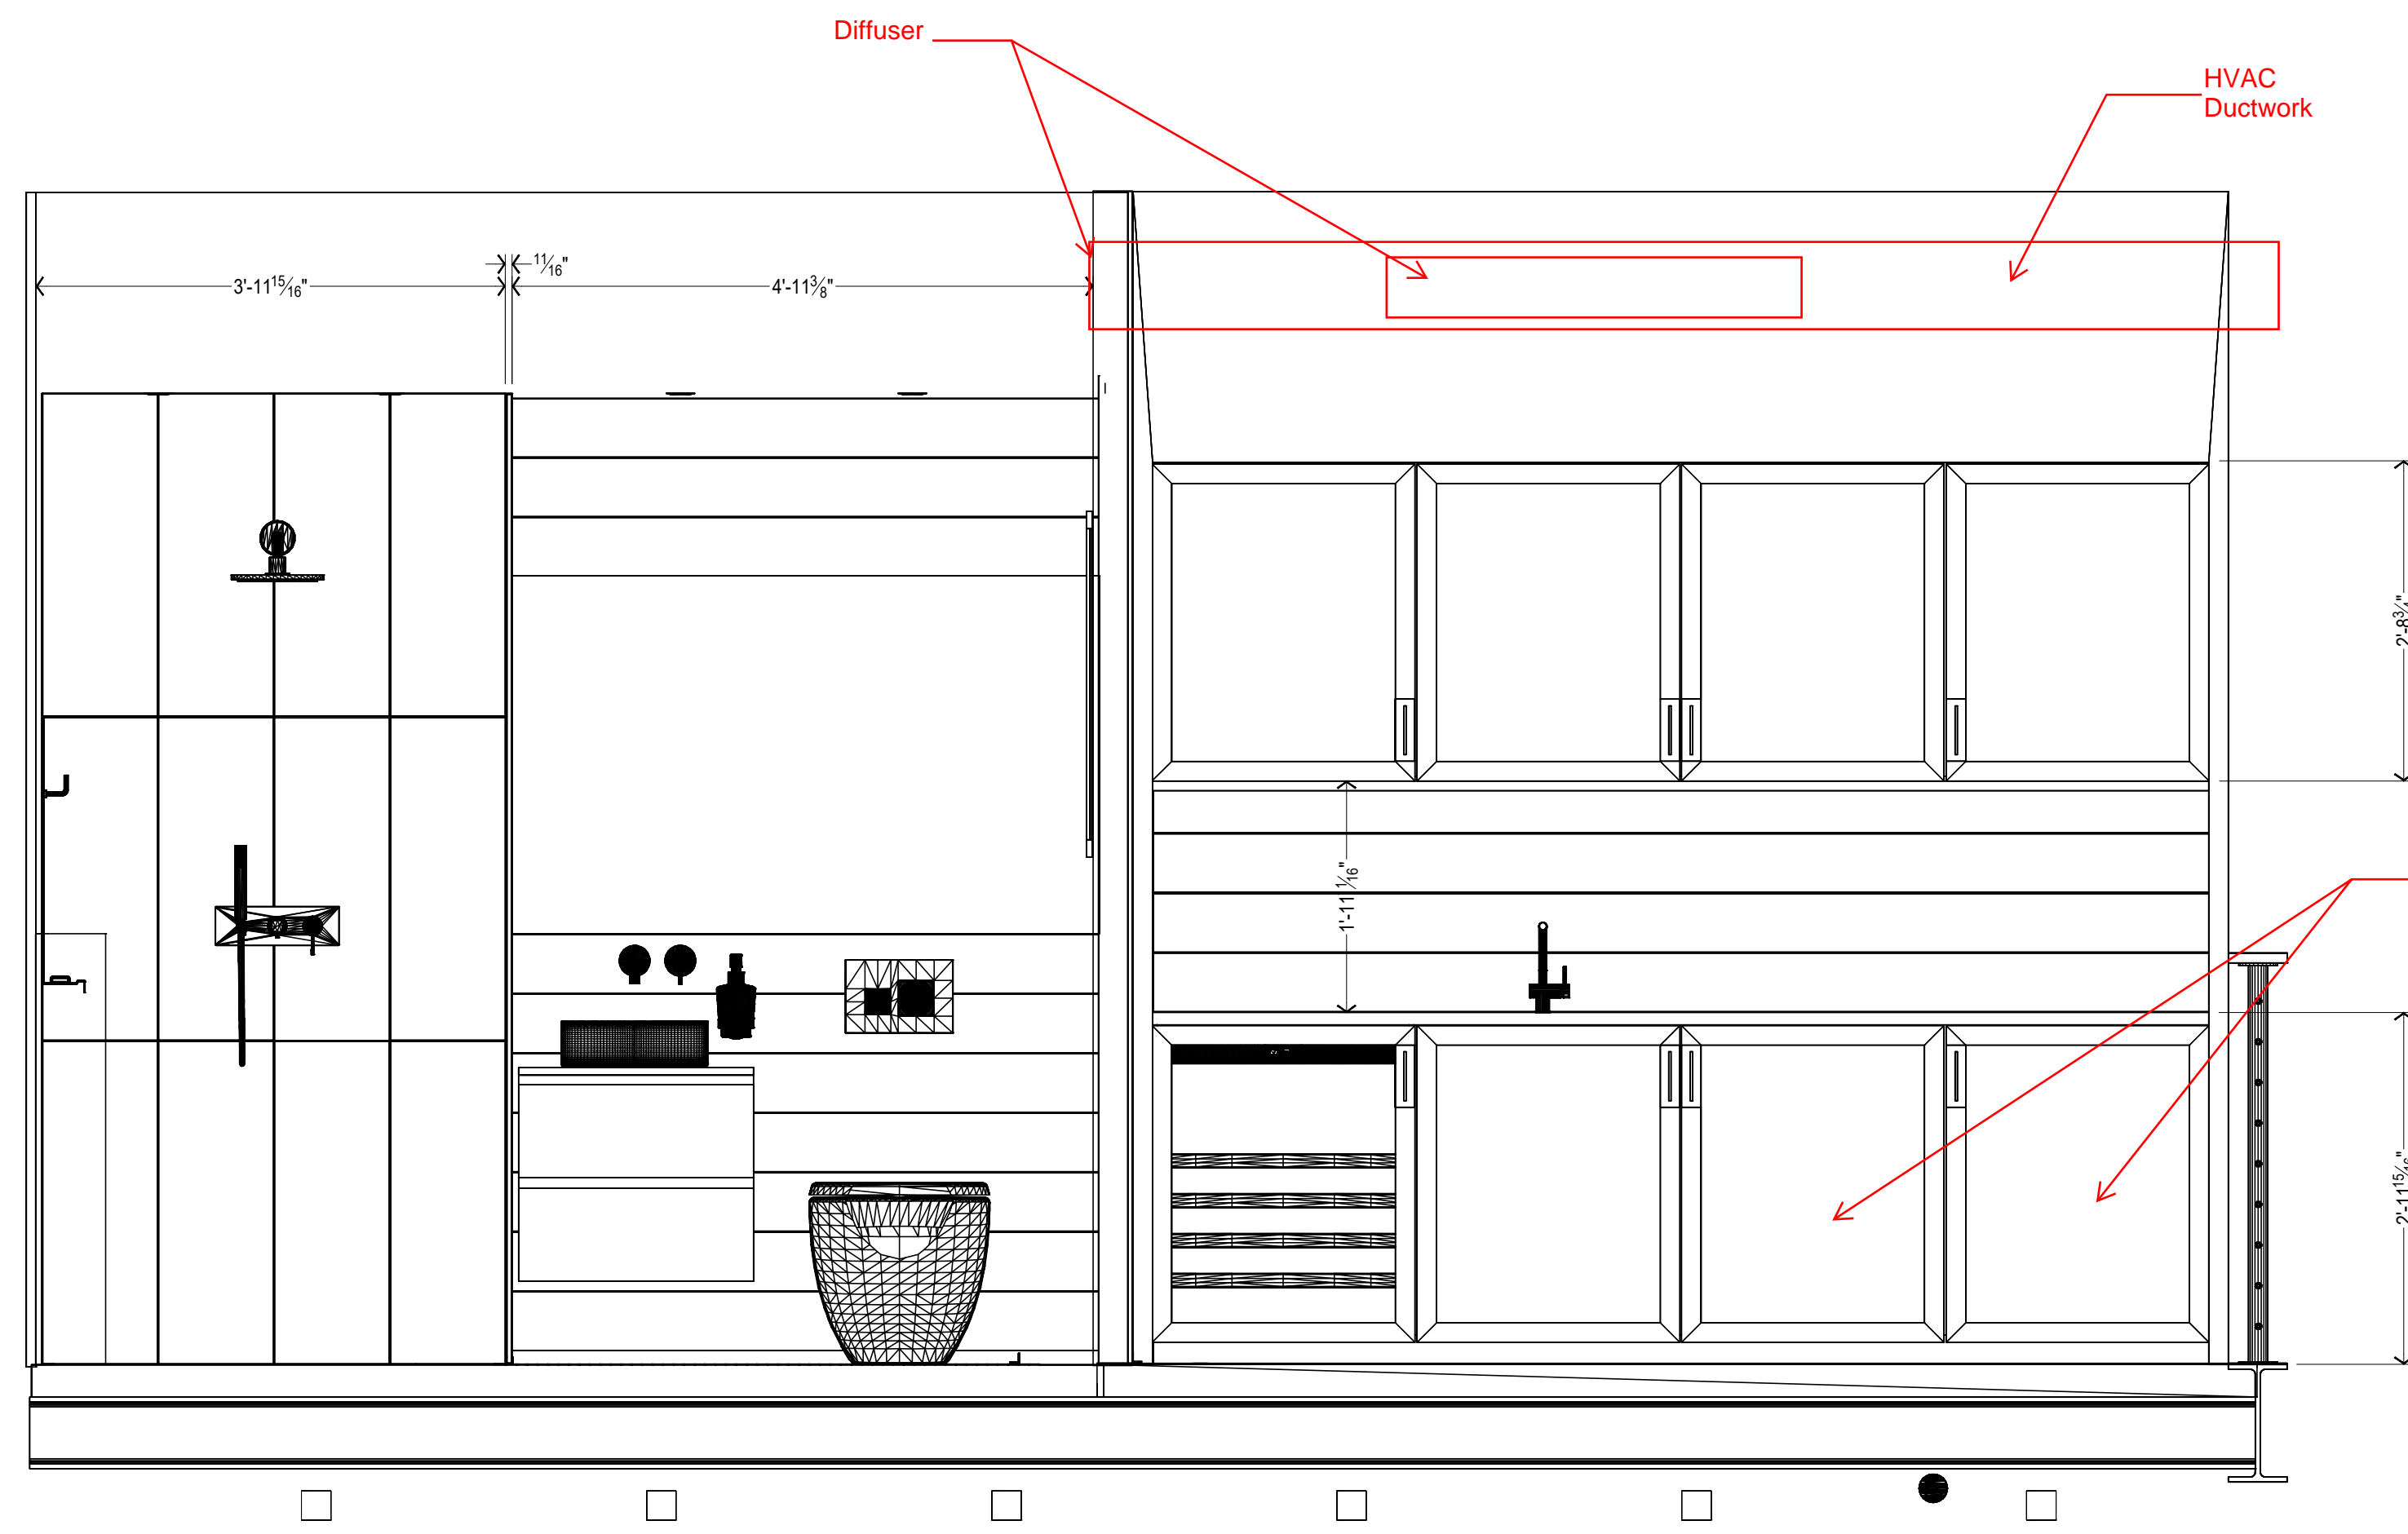


**ELEVATION B**  
SCALE: 1/8" = 1'-0"

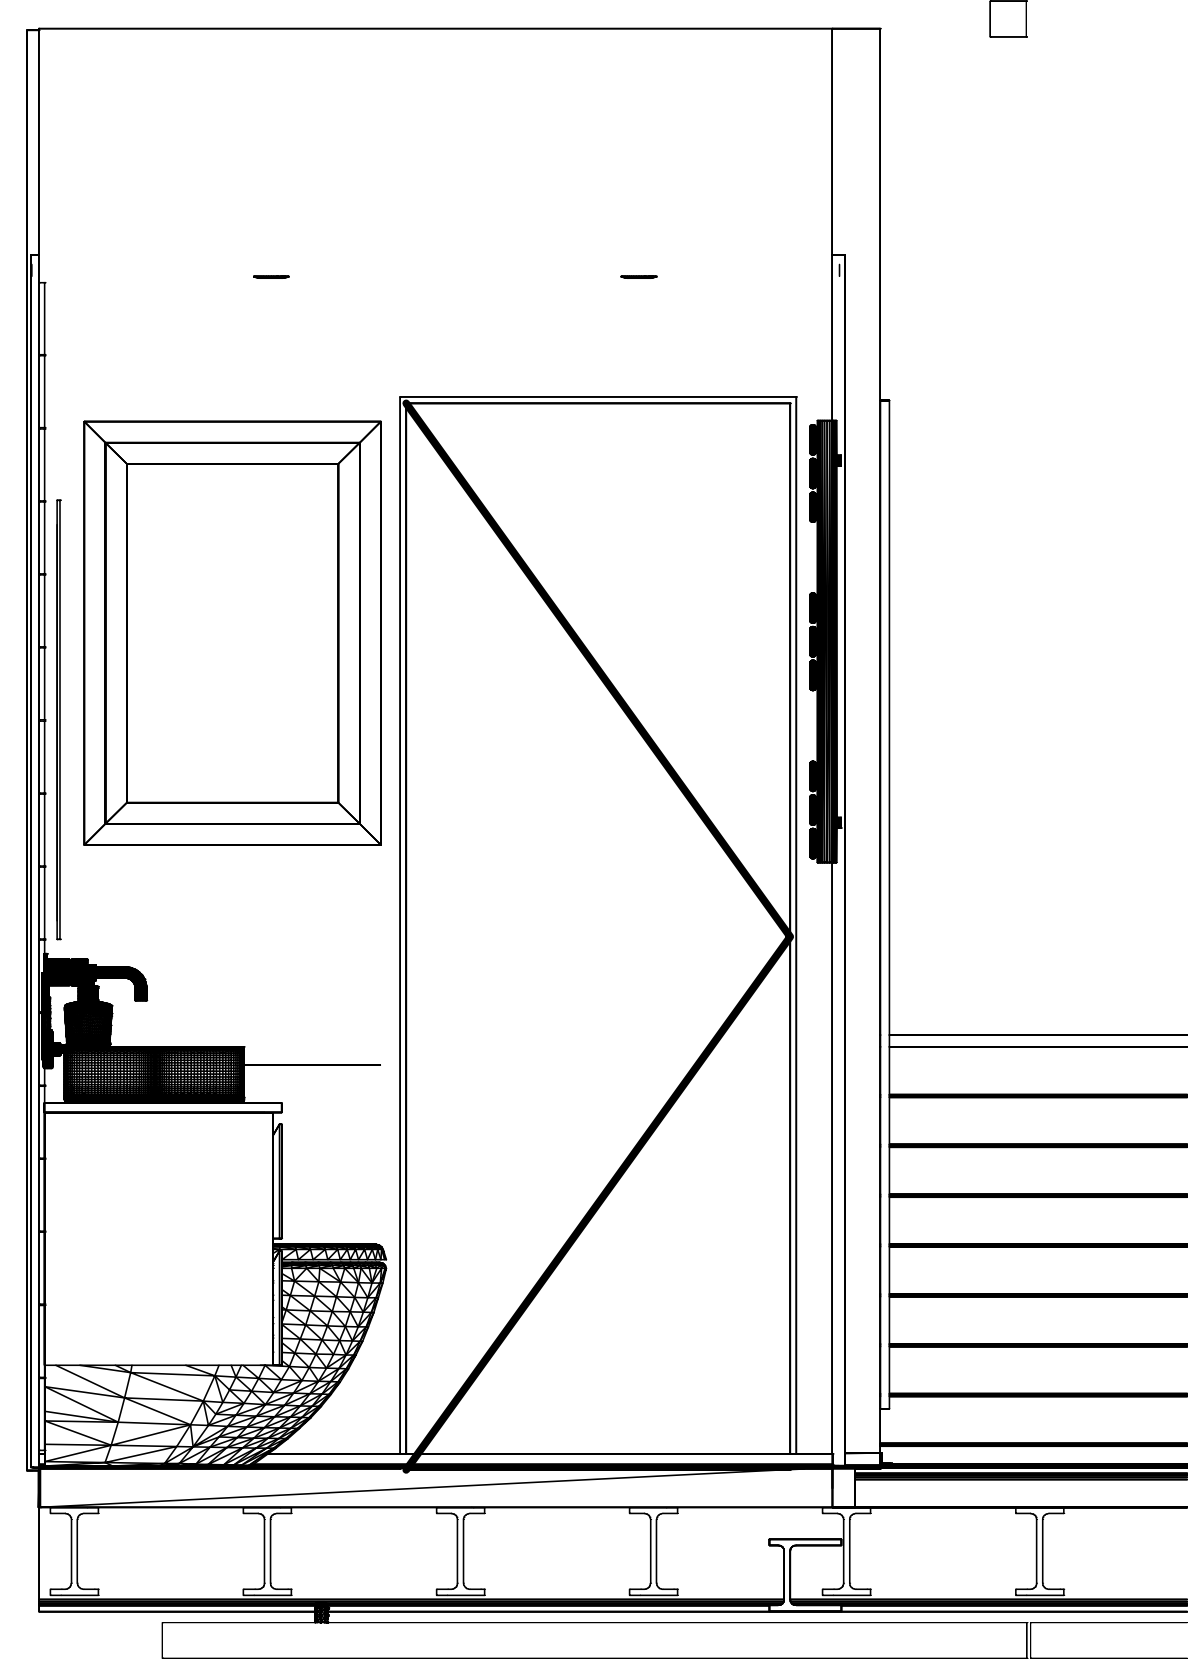

**ELEVATION C**  
SCALE: 1/8" = 1'-0"

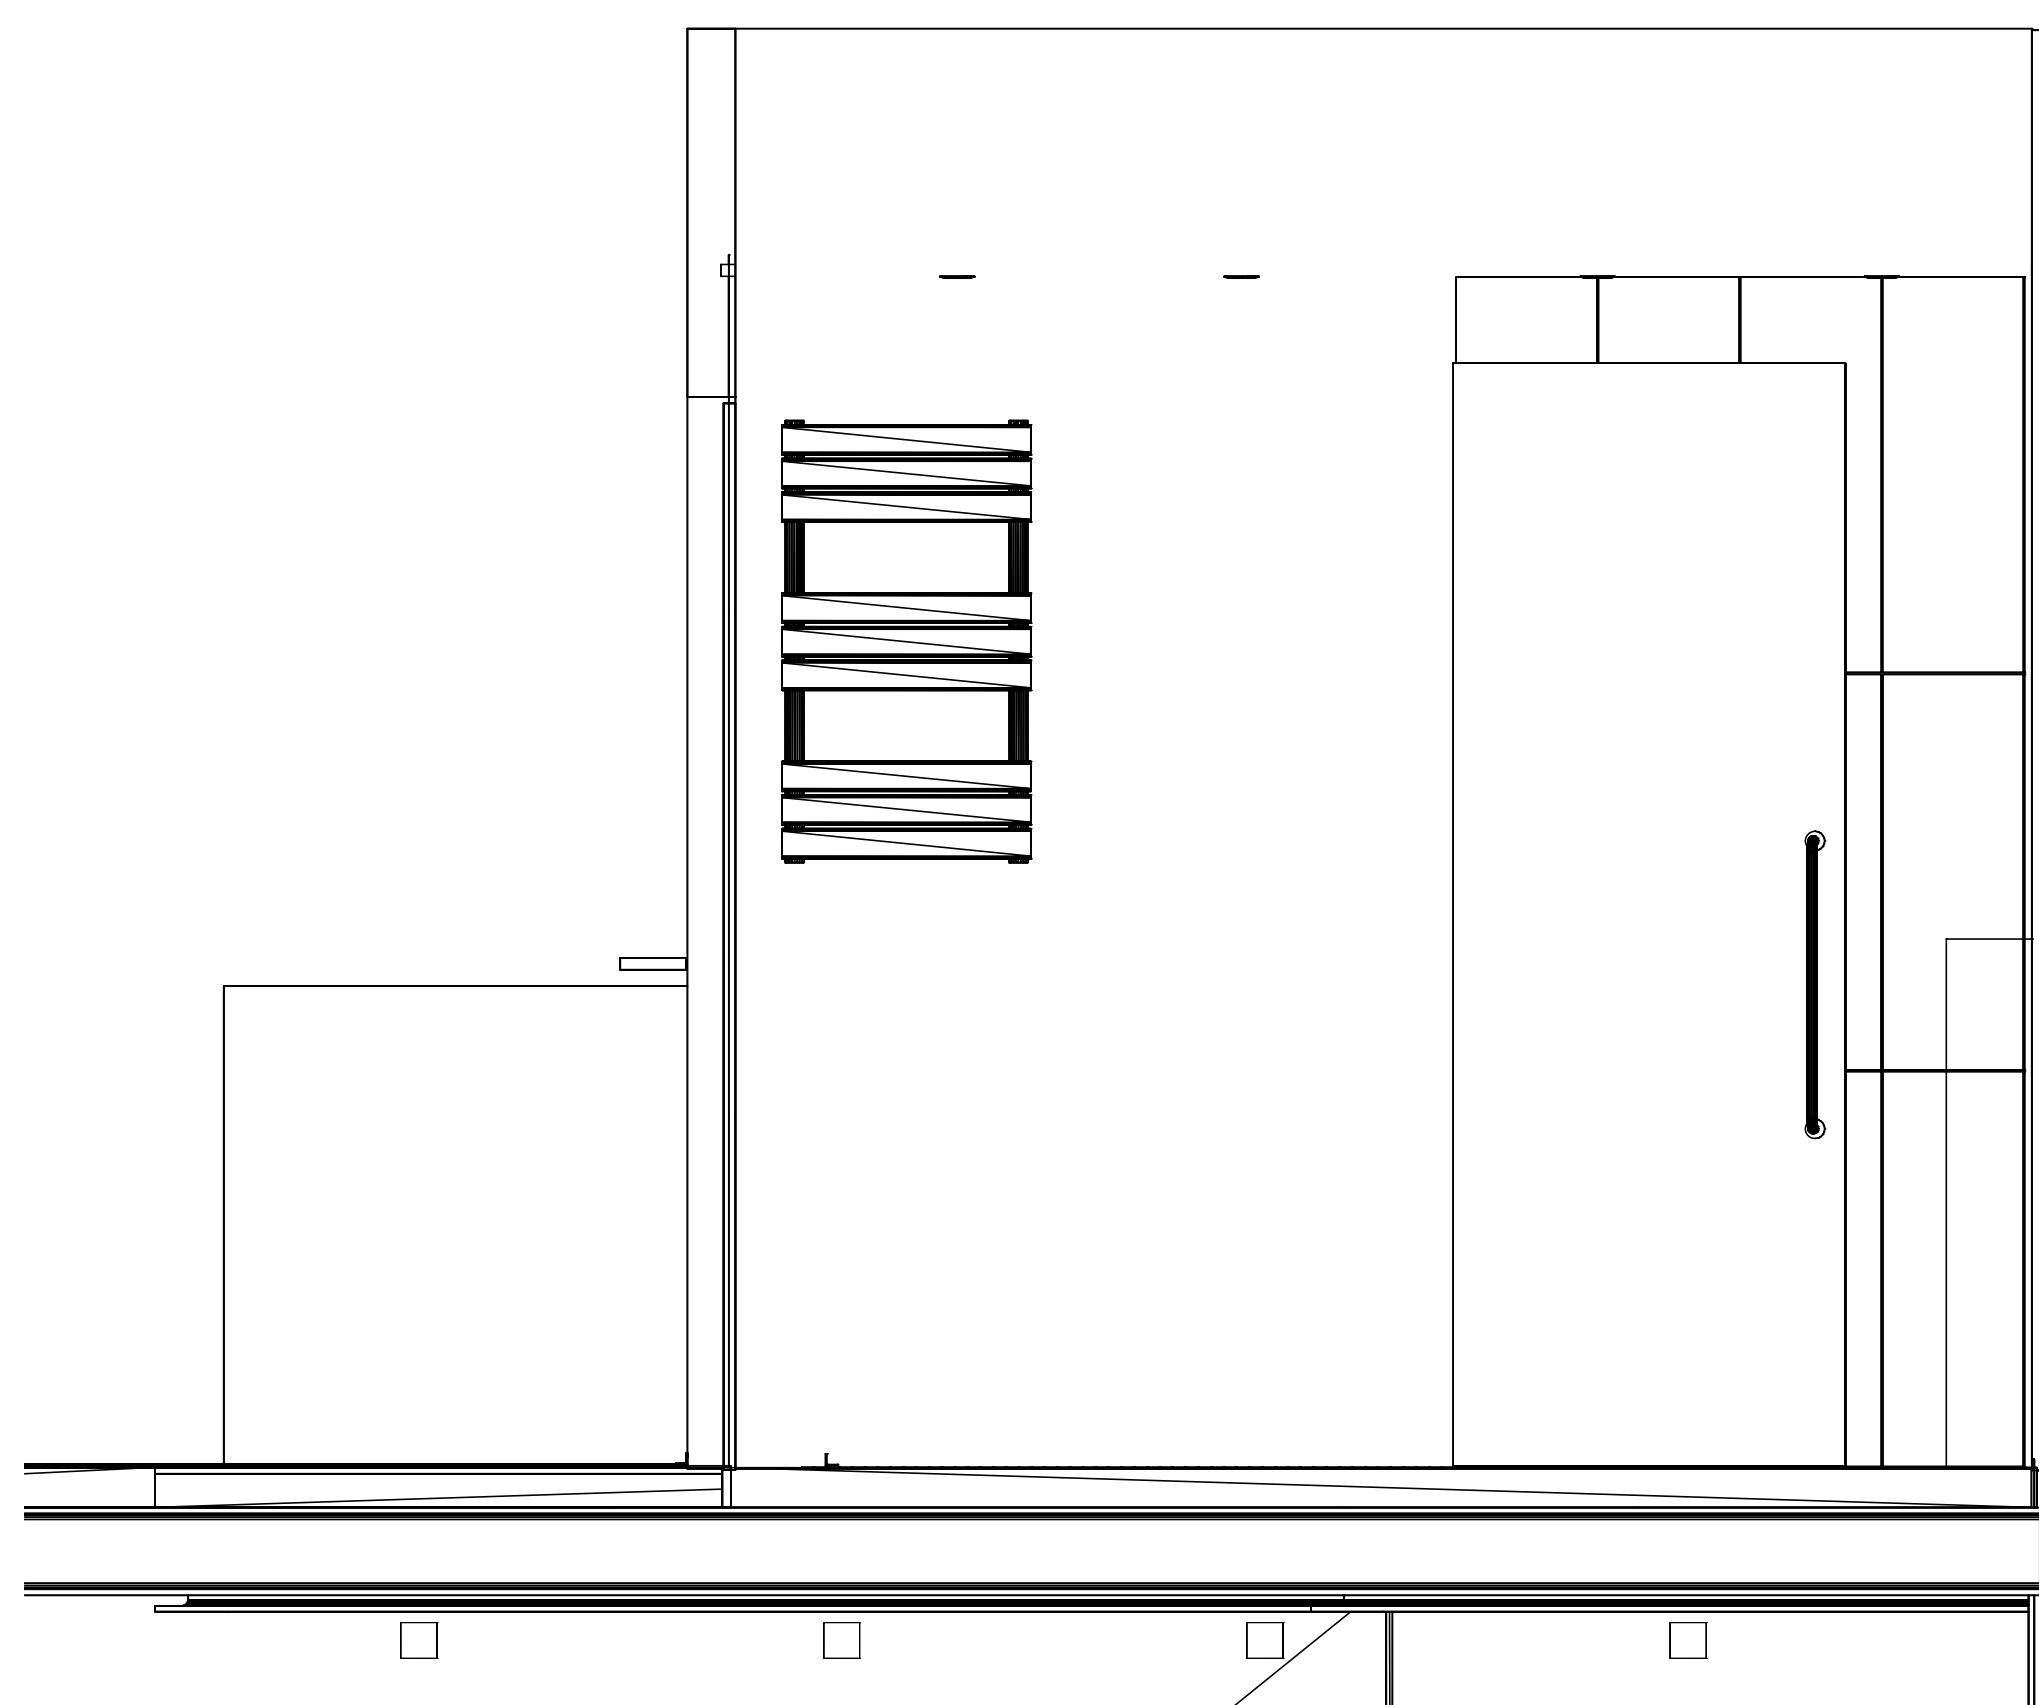

**ELEVATION D**  
SCALE: 1/8" = 1'-0"

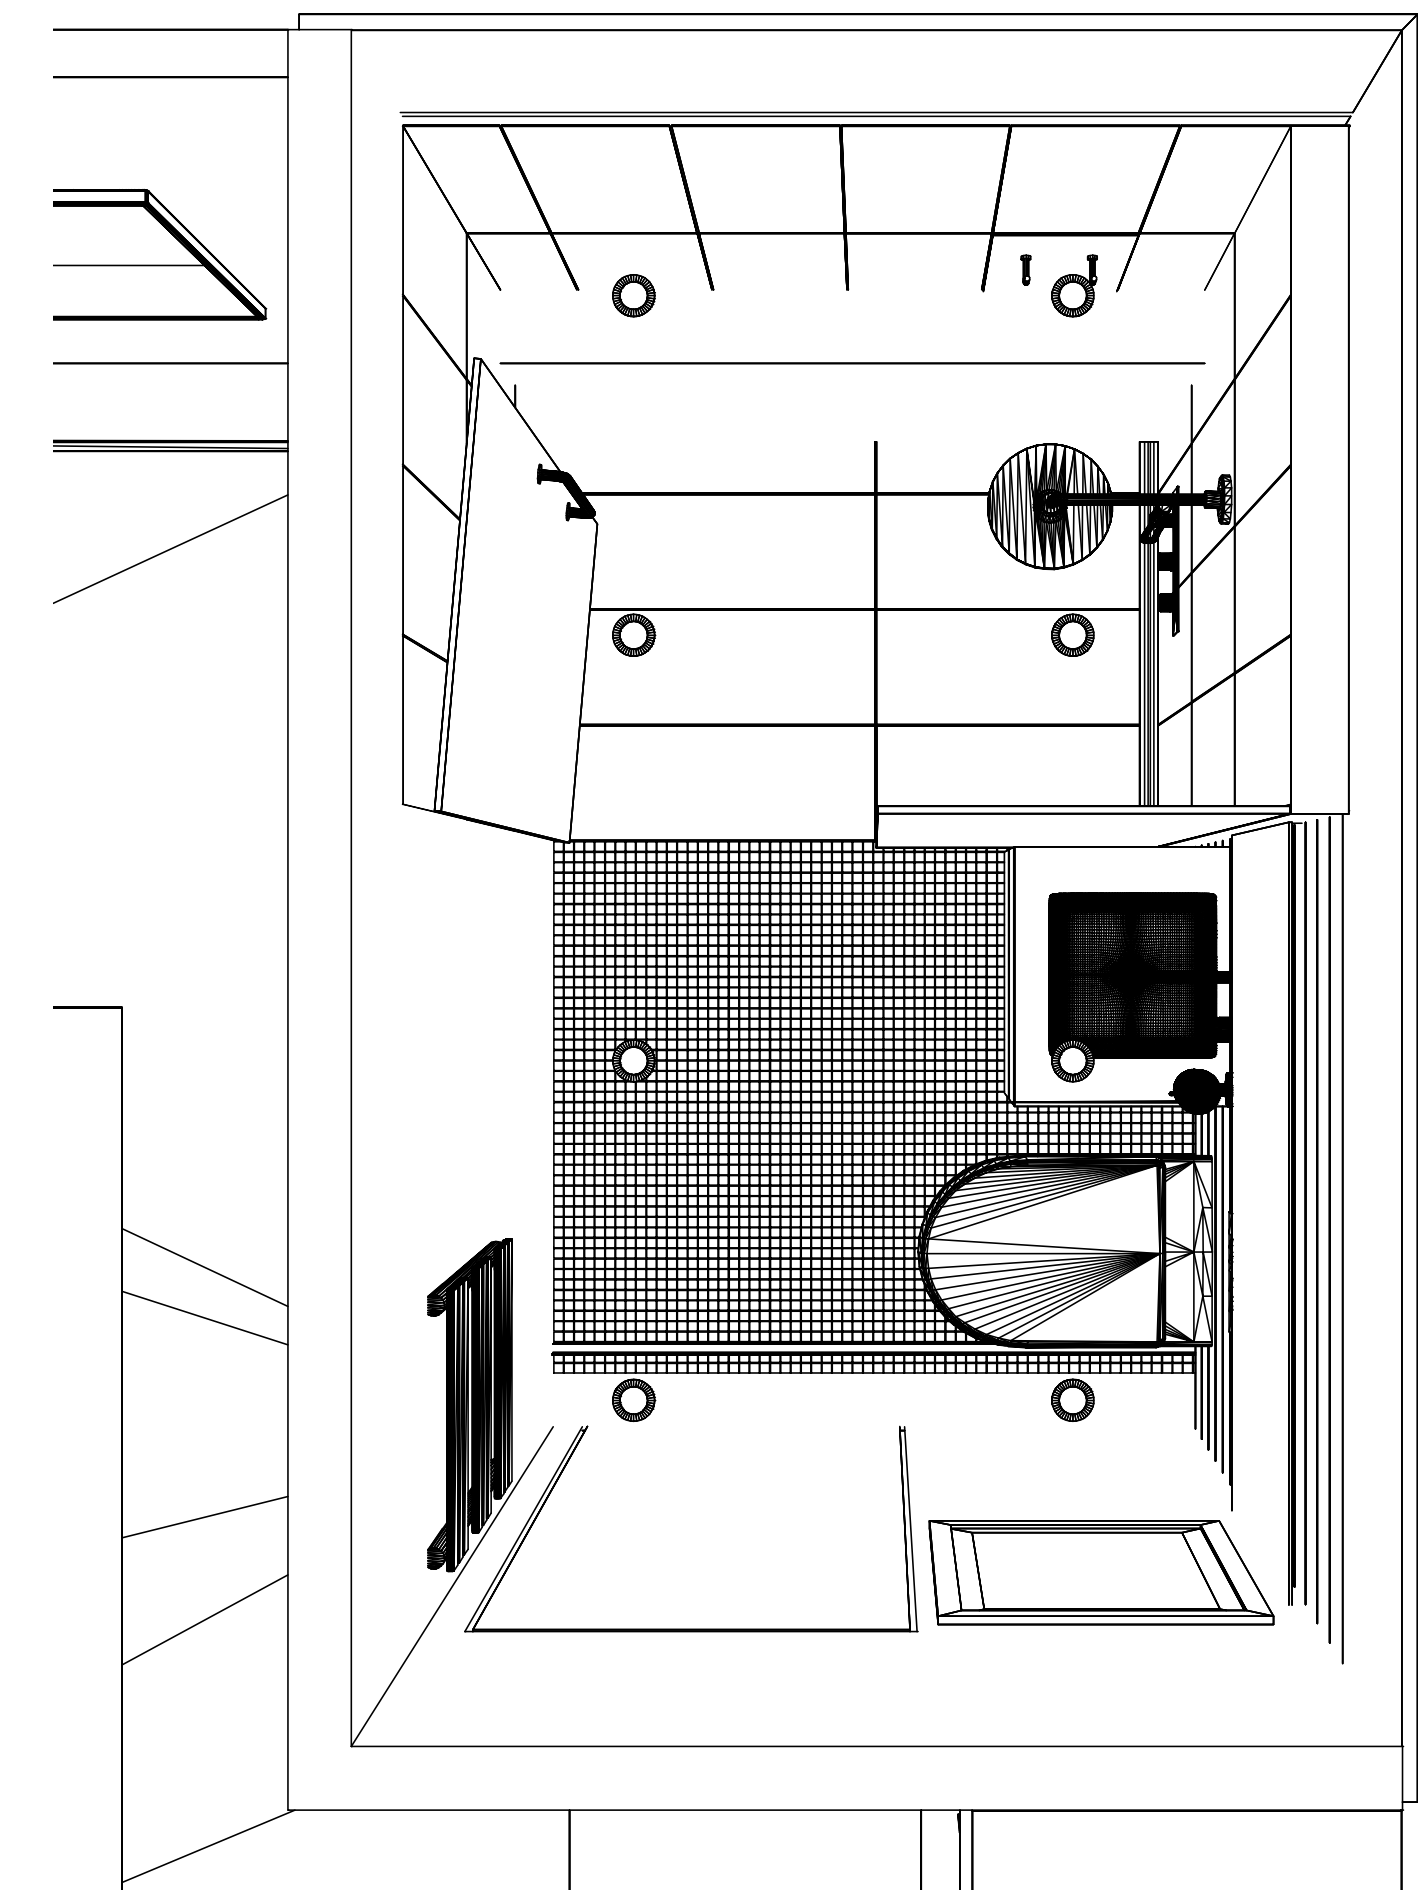

**PLAN VIEW PERSPECTIVE**  
SCALE: 1/8" = 1'-0"

**V1.0** <sup>itr. 3</sup> **PRELIMINARY**

**CZARNOWSKI**

7545 Hartman Industrial Way  
Atlanta, GA 30168  
Phone: 404.351.2382  
Fax: 404.355.7511

Copyright © 2011 Czarnowski  
The contents of this document are the property of Czarnowski and may not be reproduced, distributed, transmitted, displayed, or published without the prior written permission of Czarnowski.

BOOTH NO.	BOOTH SIZE	SHOW STARTS	SHOW ENDS

**SPACE PLANNING**

PROJECT MANAGER MITCHELL GROSS	PLANNER Gcamacho	RELEASE DATE
-----------------------------------	---------------------	--------------

EXHIBITOR  
**TOYOTA MOTOR NORTH AMERICA**

EVENT


SHEET NAME  
Elevations

PROJECT NO.


SHEET NO.  
**3.1**

PLOT: GCAMACHO\_1/22/2011 11:11 PM  
FILE: C:\Work\CAD\1191\1 Toyota Motor North America\Proposed Floor Plans\TOYOTA EXHIBIT GARAGE\_2010.dwg

PLOT: GCAMACHO\_11222021 11:38 AM  
 FILE: C:\Work\CAD\119171\_Toyota Motor North America\Proposed Floor Plans\TOYOTA EXHIBIT GARAGE\_2020\TOYOTA EXHIBIT GARAGE\_2020.dwg

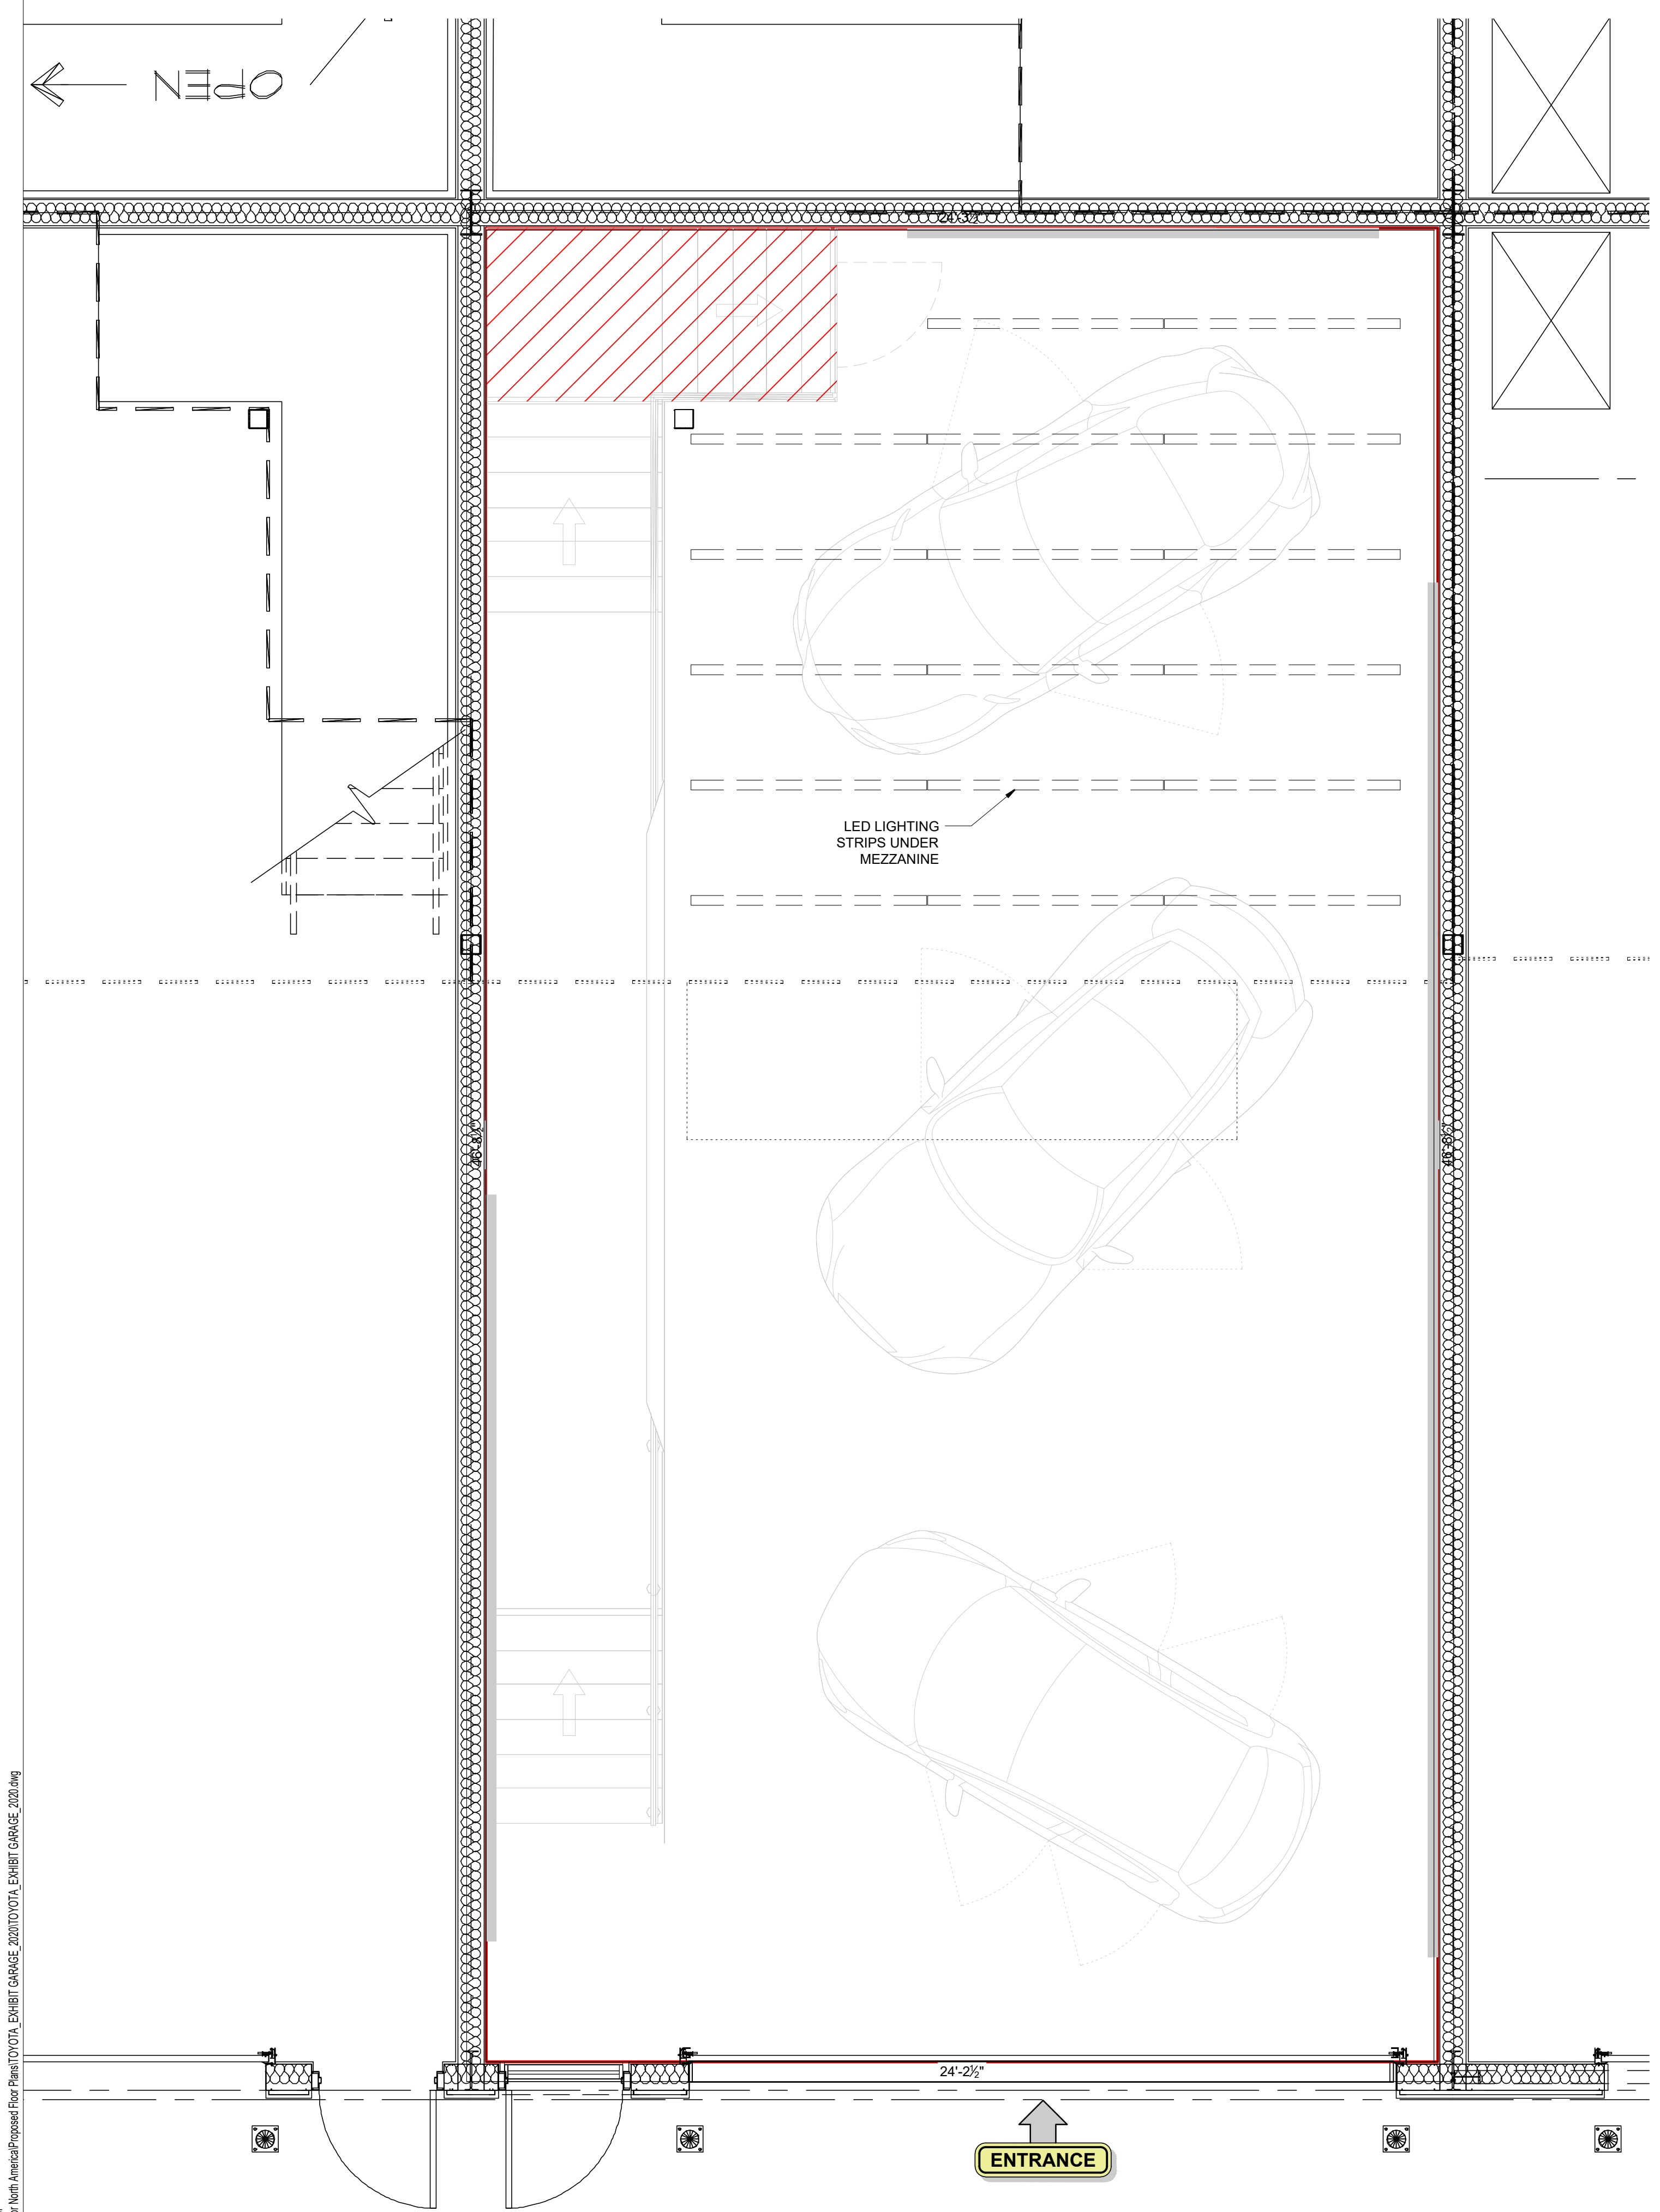


**1ST FLOOR / LIGHTING PLOT**  
 SCALE: 1/8" = 1'-0"

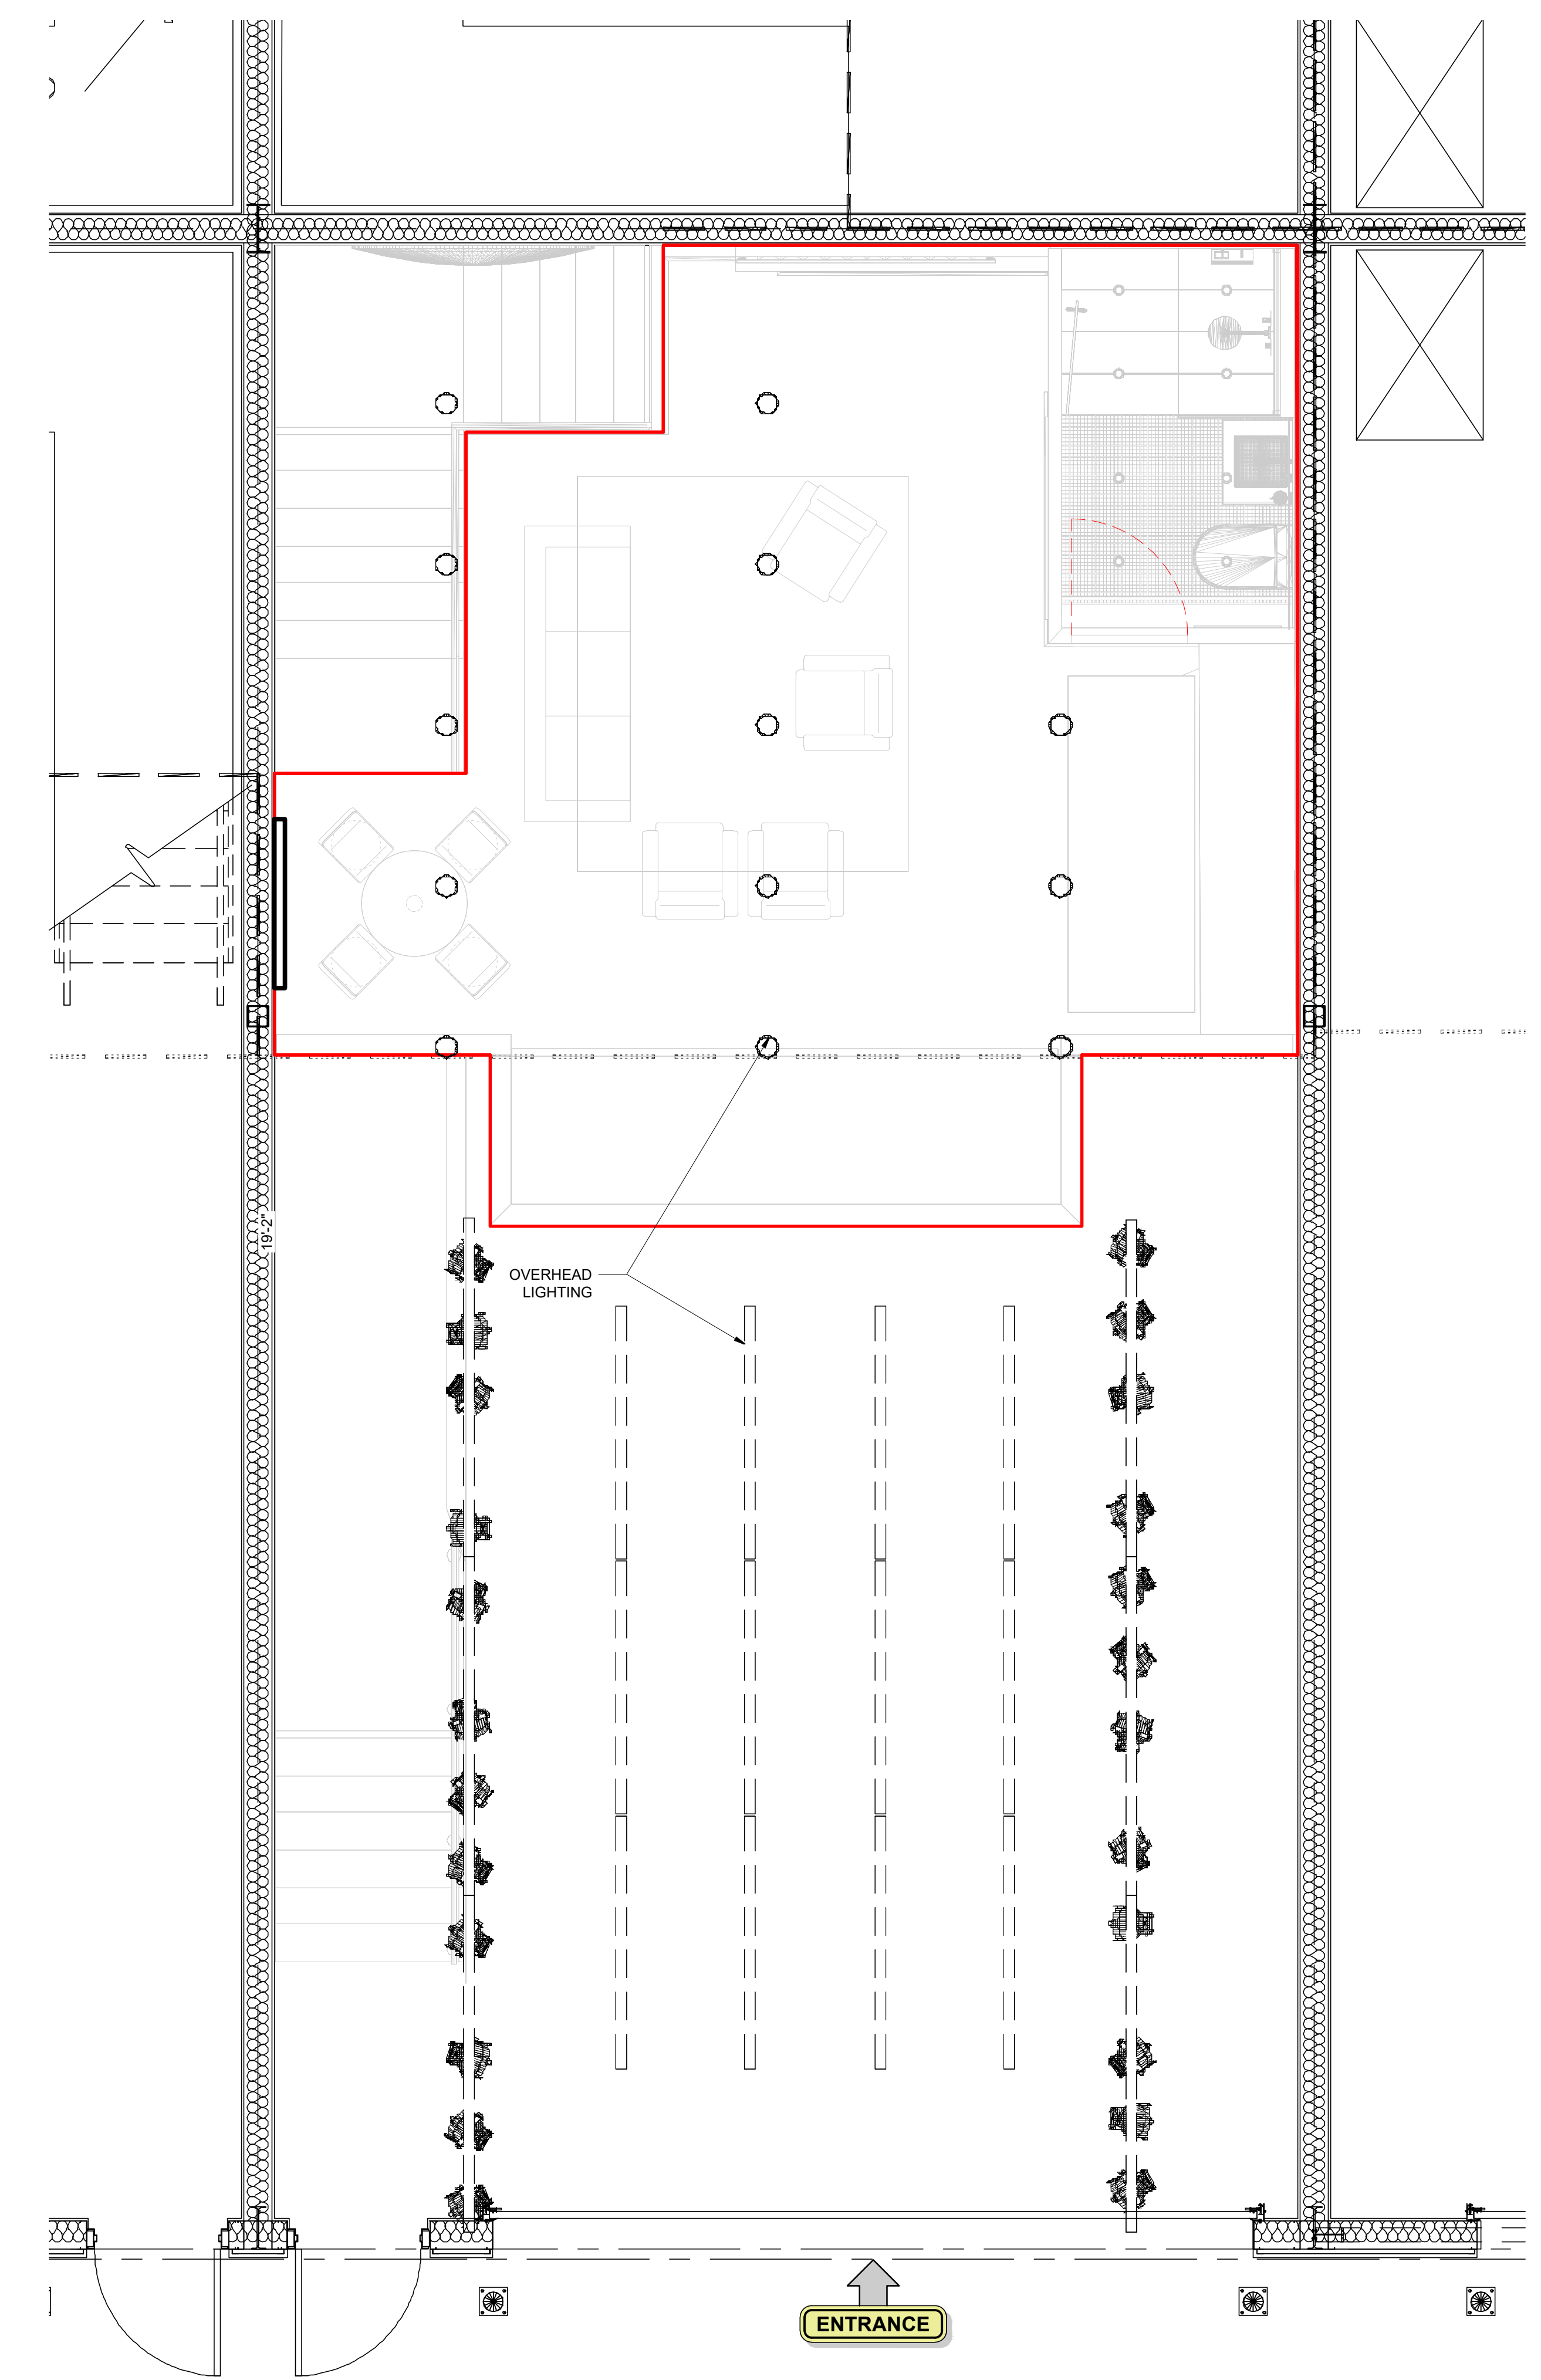

**2ND FLOOR - MEZZANINE / LIGHTING PLOT**  
 SCALE: 1/8" = 1'-0"

**REFLECTIVE CEILING**

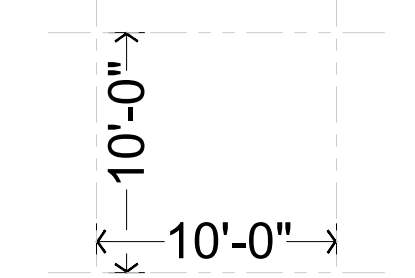


**GRID LEGEND**  
 SCALE: N.T.S.

**V1.0<sup>itr.3</sup> PRELIMINARY**


**CZARNOWSKI**

7545 Hartman Industrial Way Atlanta, GA 30168 Phone: 404.351.2382 Fax: 404.355.7511  
 Copyright © 2011 Czarnowski  
 The contents of this document are the property of Czarnowski and may not be reproduced, distributed, transmitted, displayed, or published without the prior written permission of Czarnowski.

VENUE			
BOOTH NO.	BOOTH SIZE	SHOW STARTS	SHOW ENDS
<b>SPACE PLANNING</b>			
PROJECT MANAGER	PLANNER	RELEASE DATE	
MITCHELL GROSS	GCamacho		
<b>EXHIBITOR</b>			
<b>TOYOTA MOTOR NORTH AMERICA</b>			
<b>EVENT</b>			
<b>TOYOTA MOTOR NORTH AMERICA</b>			
<b>SHEET NAME</b>			
Rigging Plan			
<b>PROJECT NO.</b>			
			<b>SHEET NO.</b>
			4.0

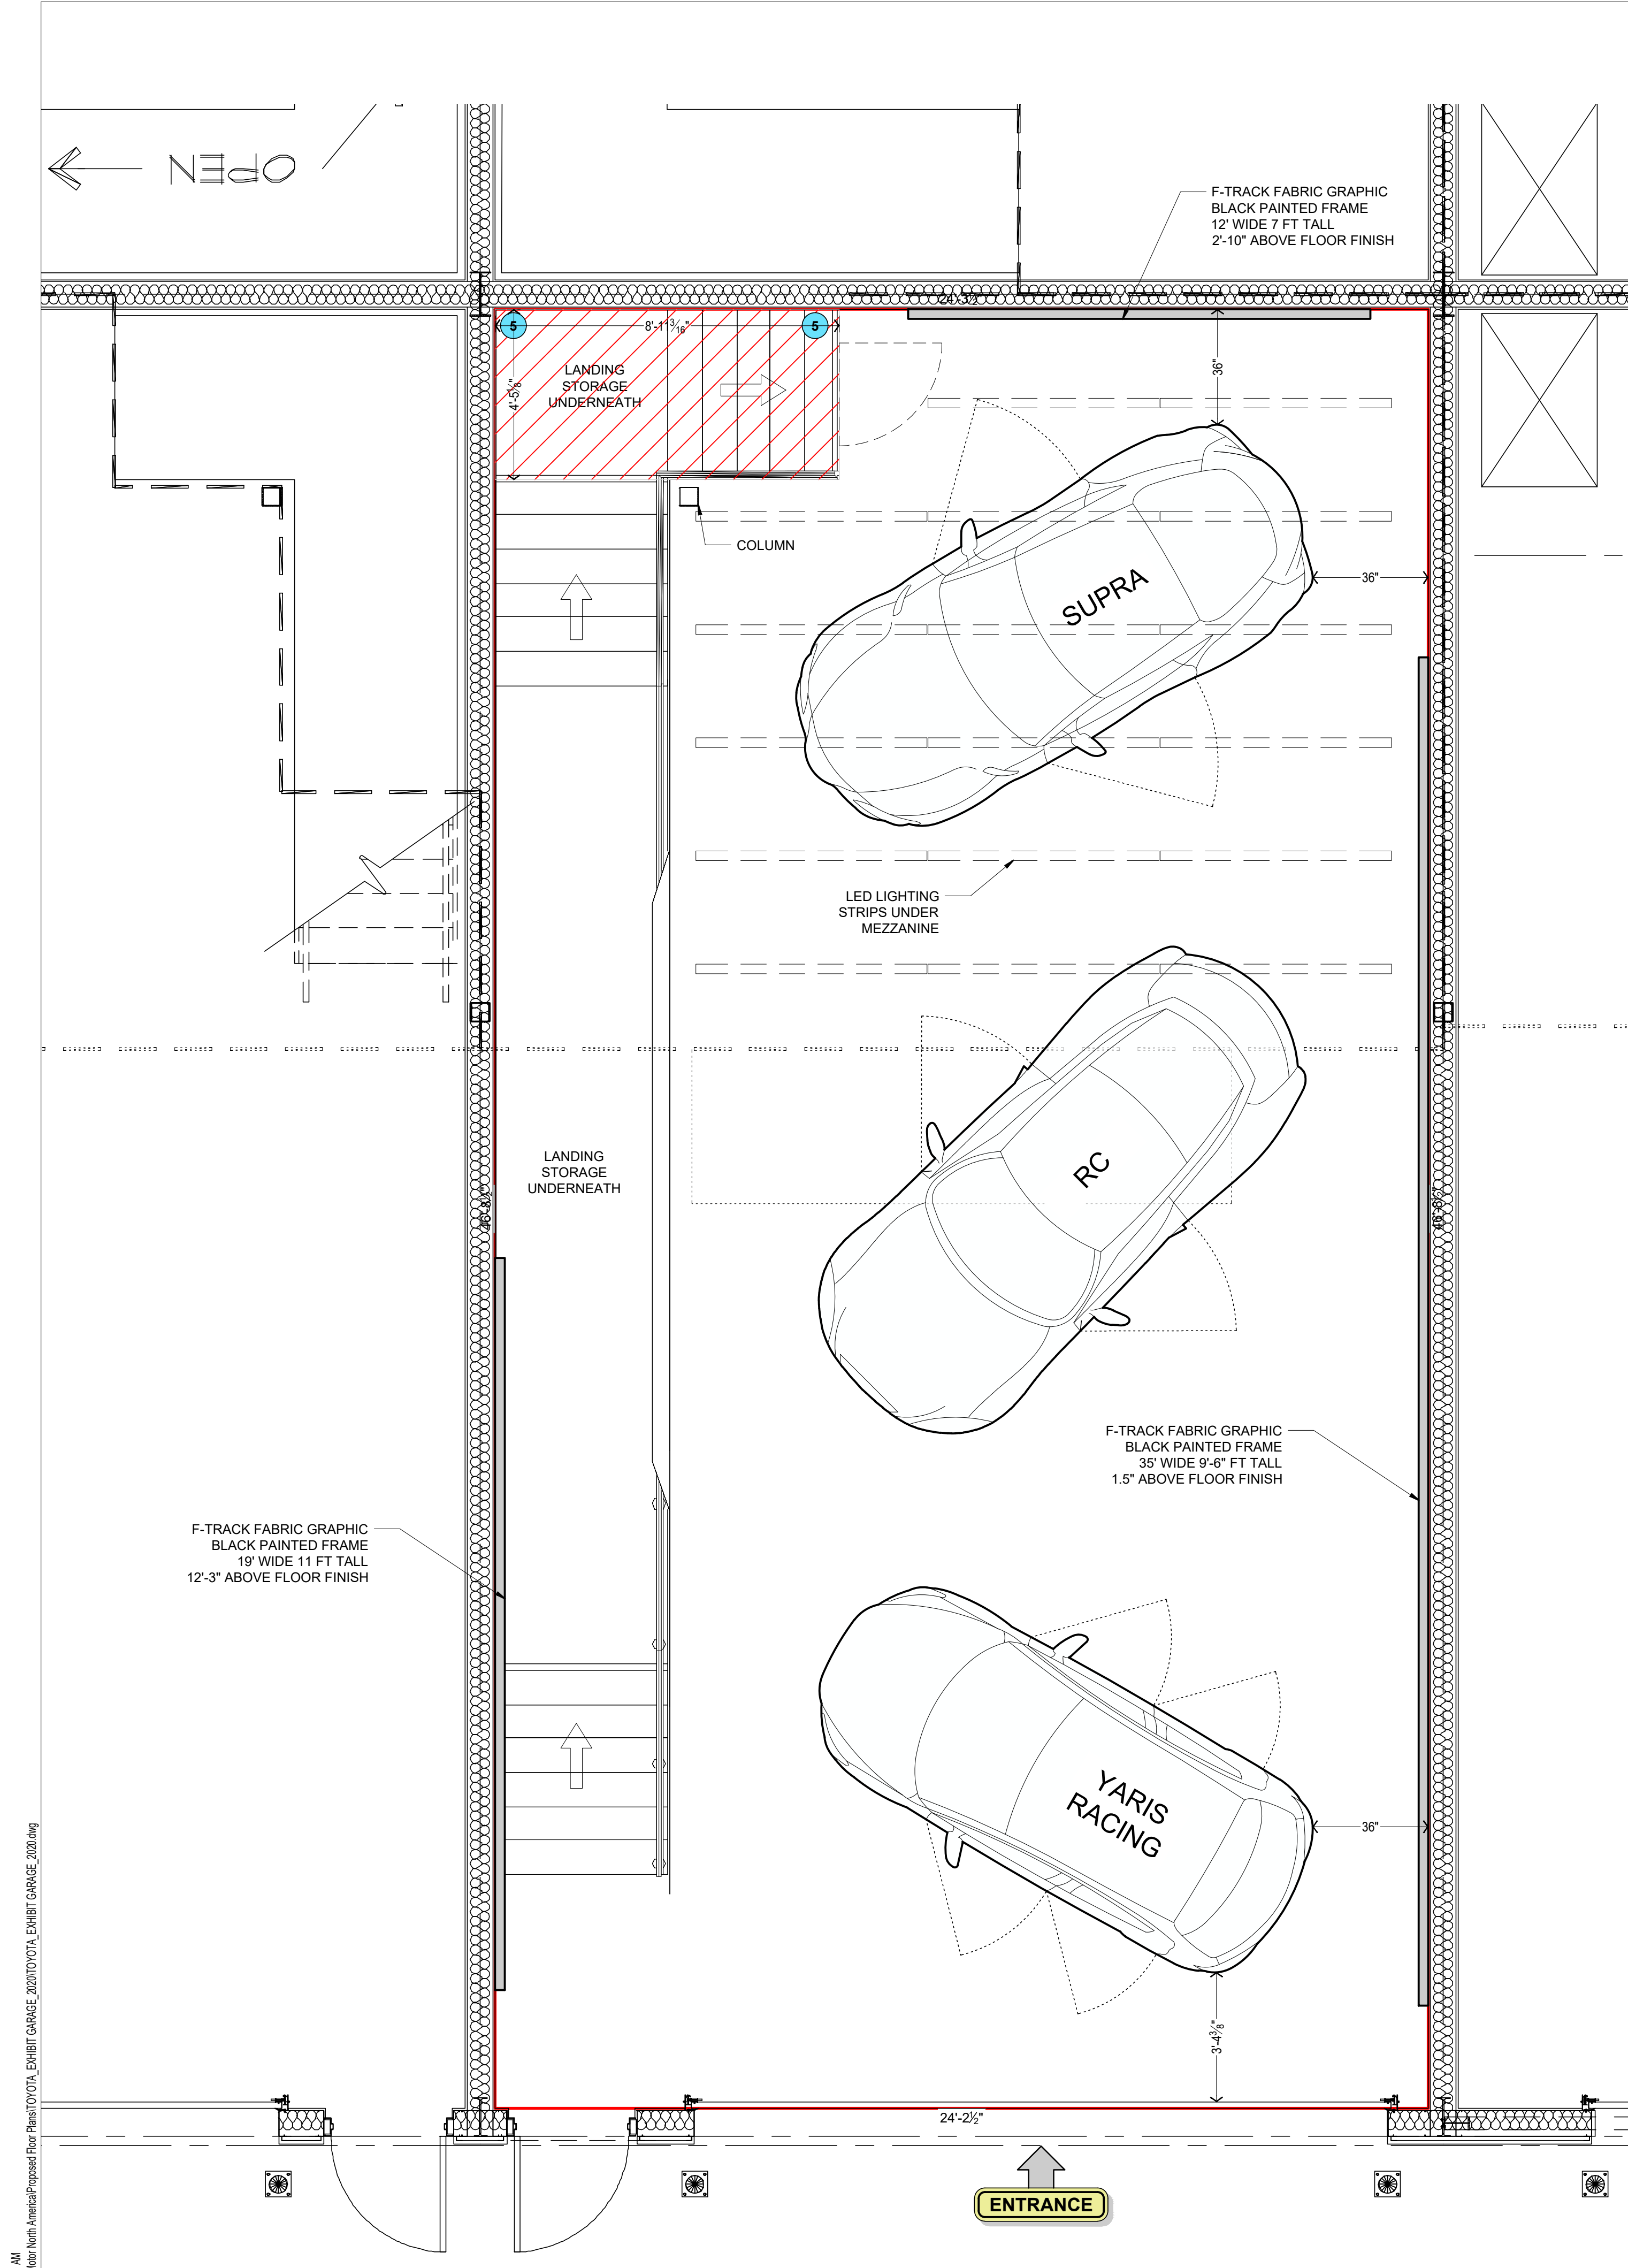


**1ST FLOOR / ELECTRICAL**  
SCALE: 1/8" = 1'-0"

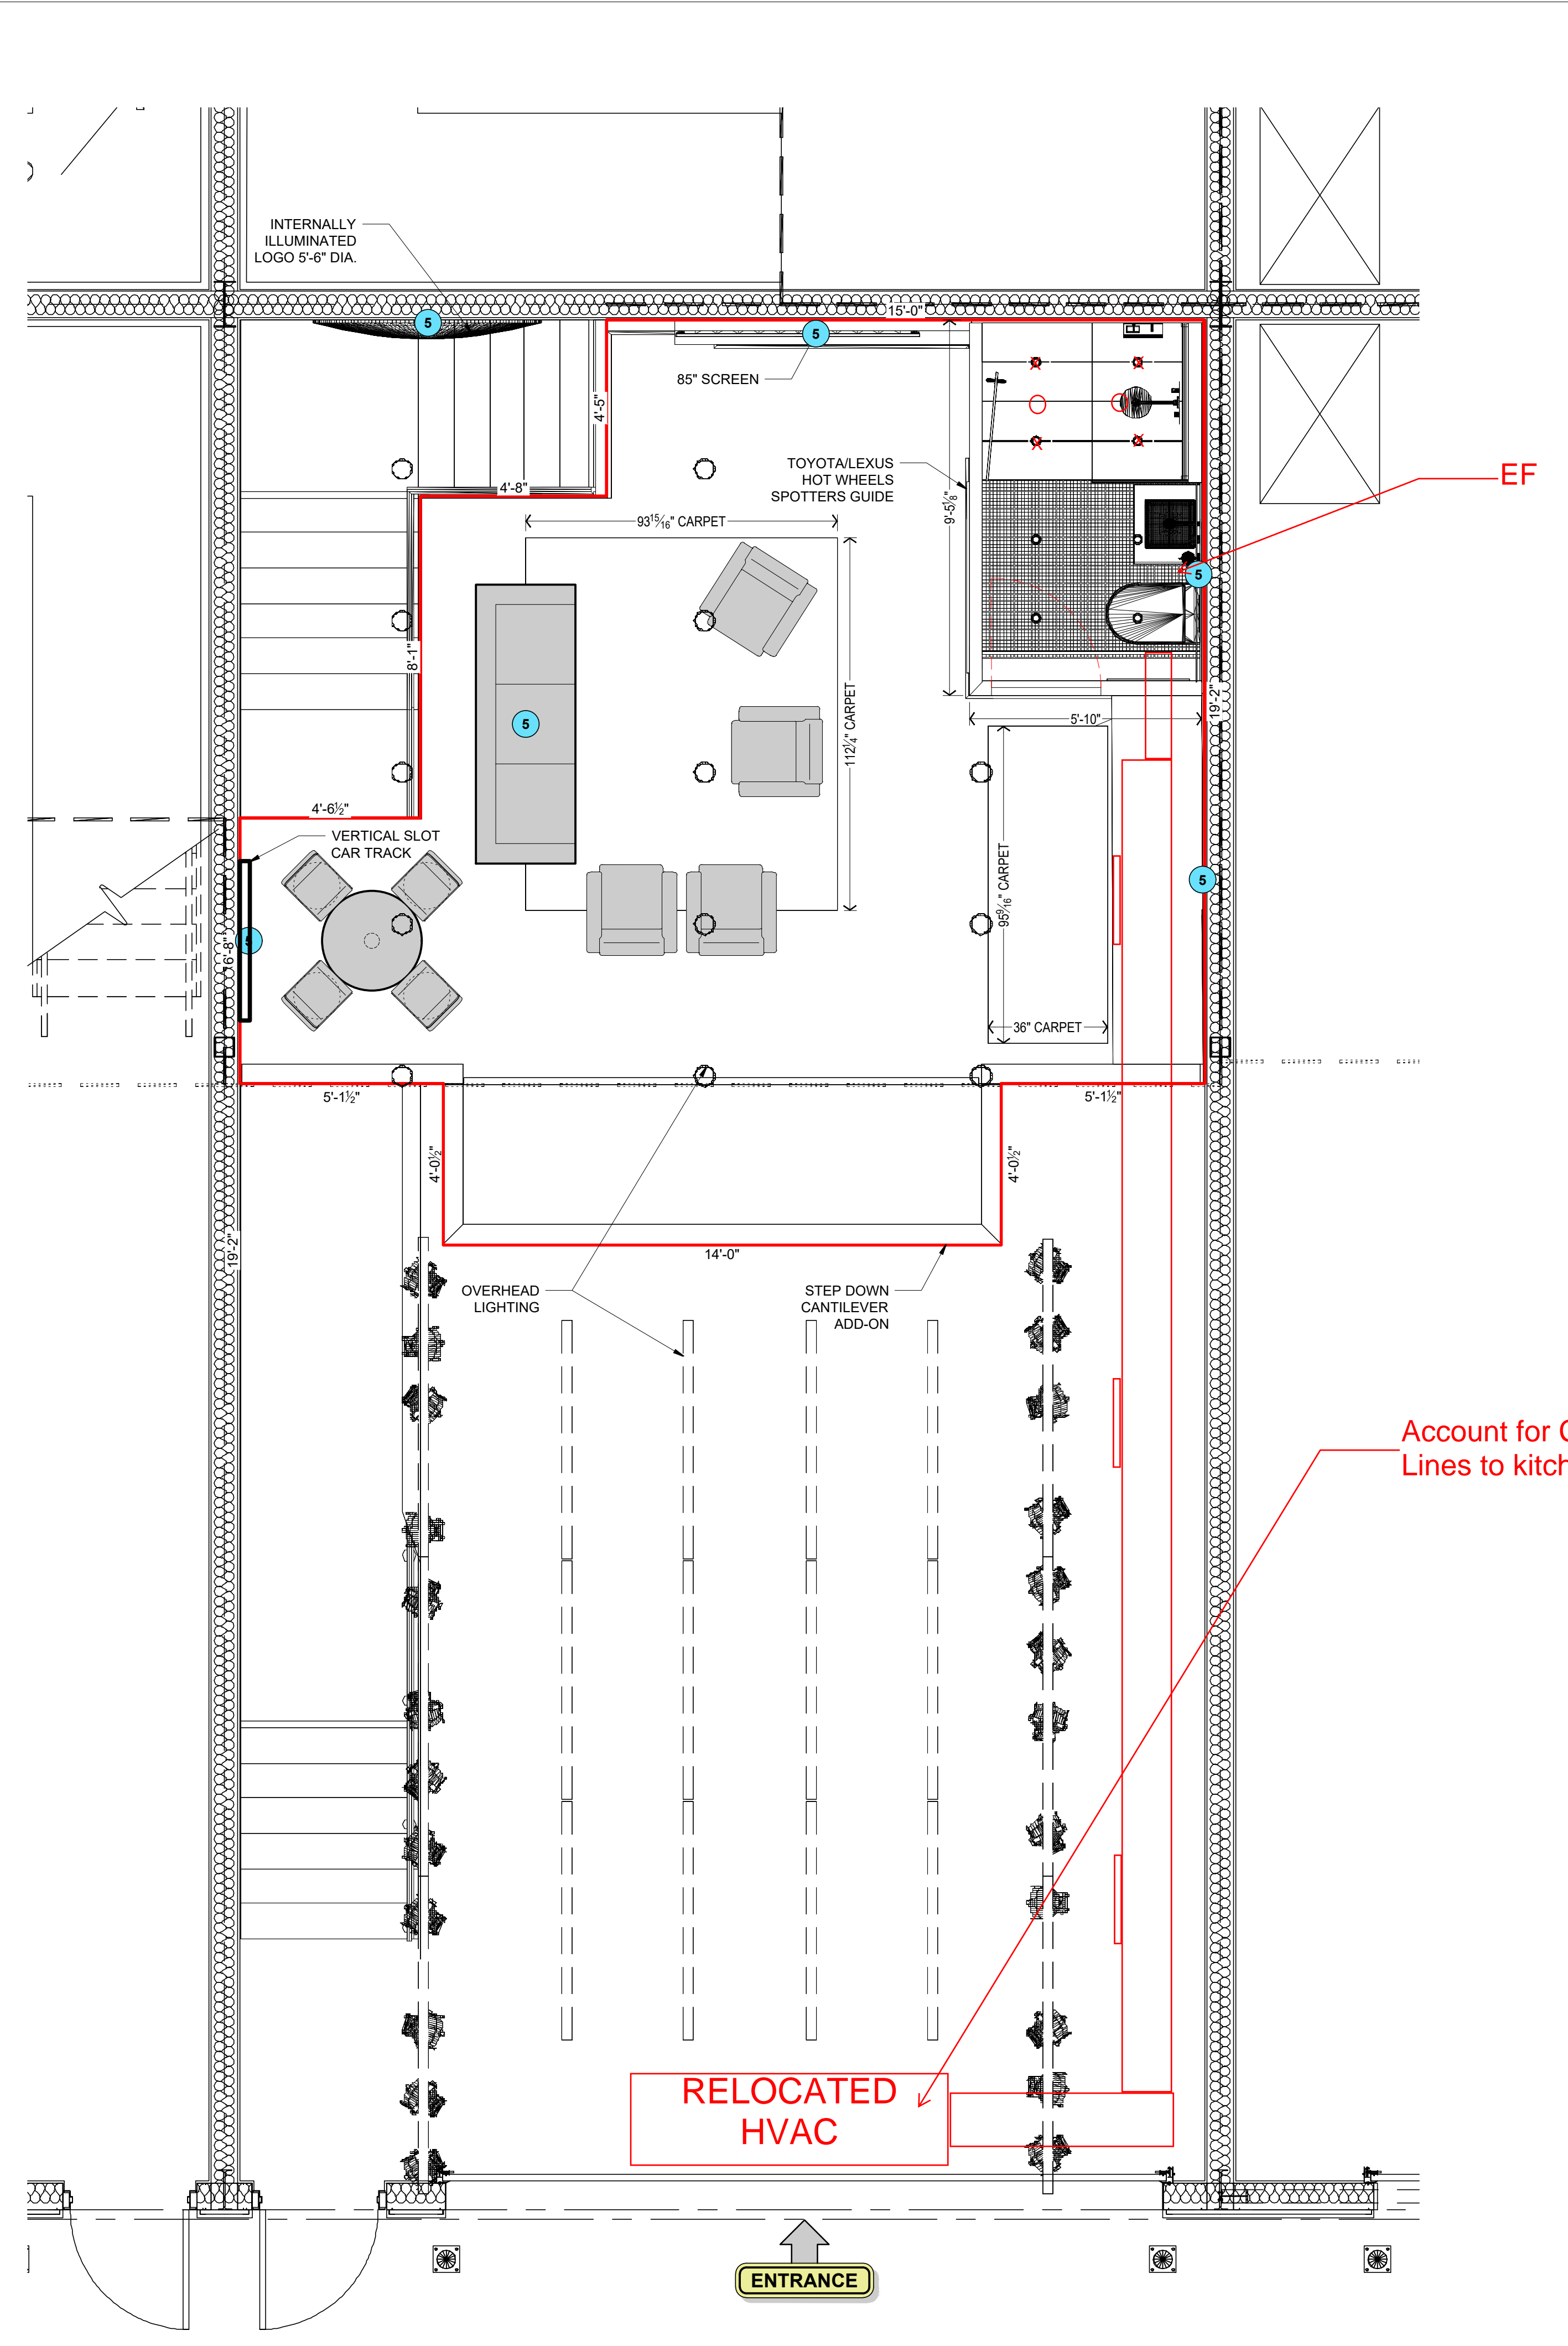

**2ND FLOOR - MEZZANINE / ELECTRICAL**  
SCALE: 1/8" = 1'-0"

Account for Condensate Lines to kitchen drain

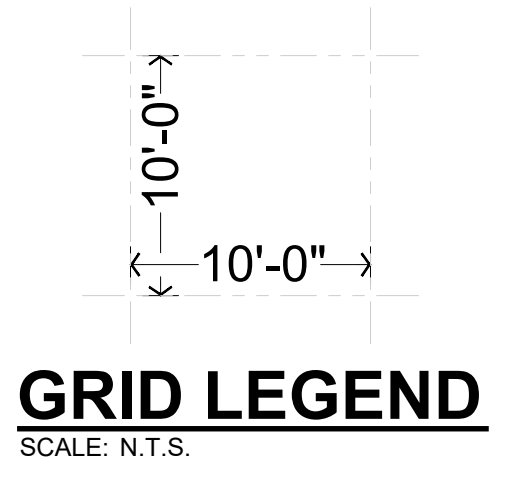

**V1.0<sup>itr.3</sup> PRELIMINARY**


**CZARNOWSKI**

7545 Hartman Industrial Way Atlanta, GA 30168 Phone: 404.351.2382 Fax: 404.355.7511


Copyright © 2011 Czarnowski. The contents of this document are the property of Czarnowski and may not be reproduced, distributed, transmitted, displayed, or published without the prior written permission of Czarnowski.

BOOTH NO.	BOOTH SIZE	SHOW STARTS	SHOW ENDS
<b>SPACE PLANNING</b>			
PROJECT MANAGER	PLANNER	RELEASE DATE	
MITCHELL GROSS	GCamacho		
<b>EXHIBITOR</b>			
<b>TOYOTA MOTOR NORTH AMERICA</b>			
<b>EVENT</b>			
<b>TOYOTA MOTOR NORTH AMERICA</b>			
<b>SHEET NAME</b>			
<b>Utilities Plan</b>			
<b>PROJECT NO.</b>			
<b>SHEET NO.</b>			
<b>5.0</b>			

PLOT: GCAMACHO\_1/22/2011 11:39 AM  
FILE: C:\Work\CAD\119171\_Toyota Motor North America\Proposed Floor Plans\TOYOTA EXHIBIT GARAGE\_2010\TOYOTA EXHIBIT GARAGE\_2010.dwg

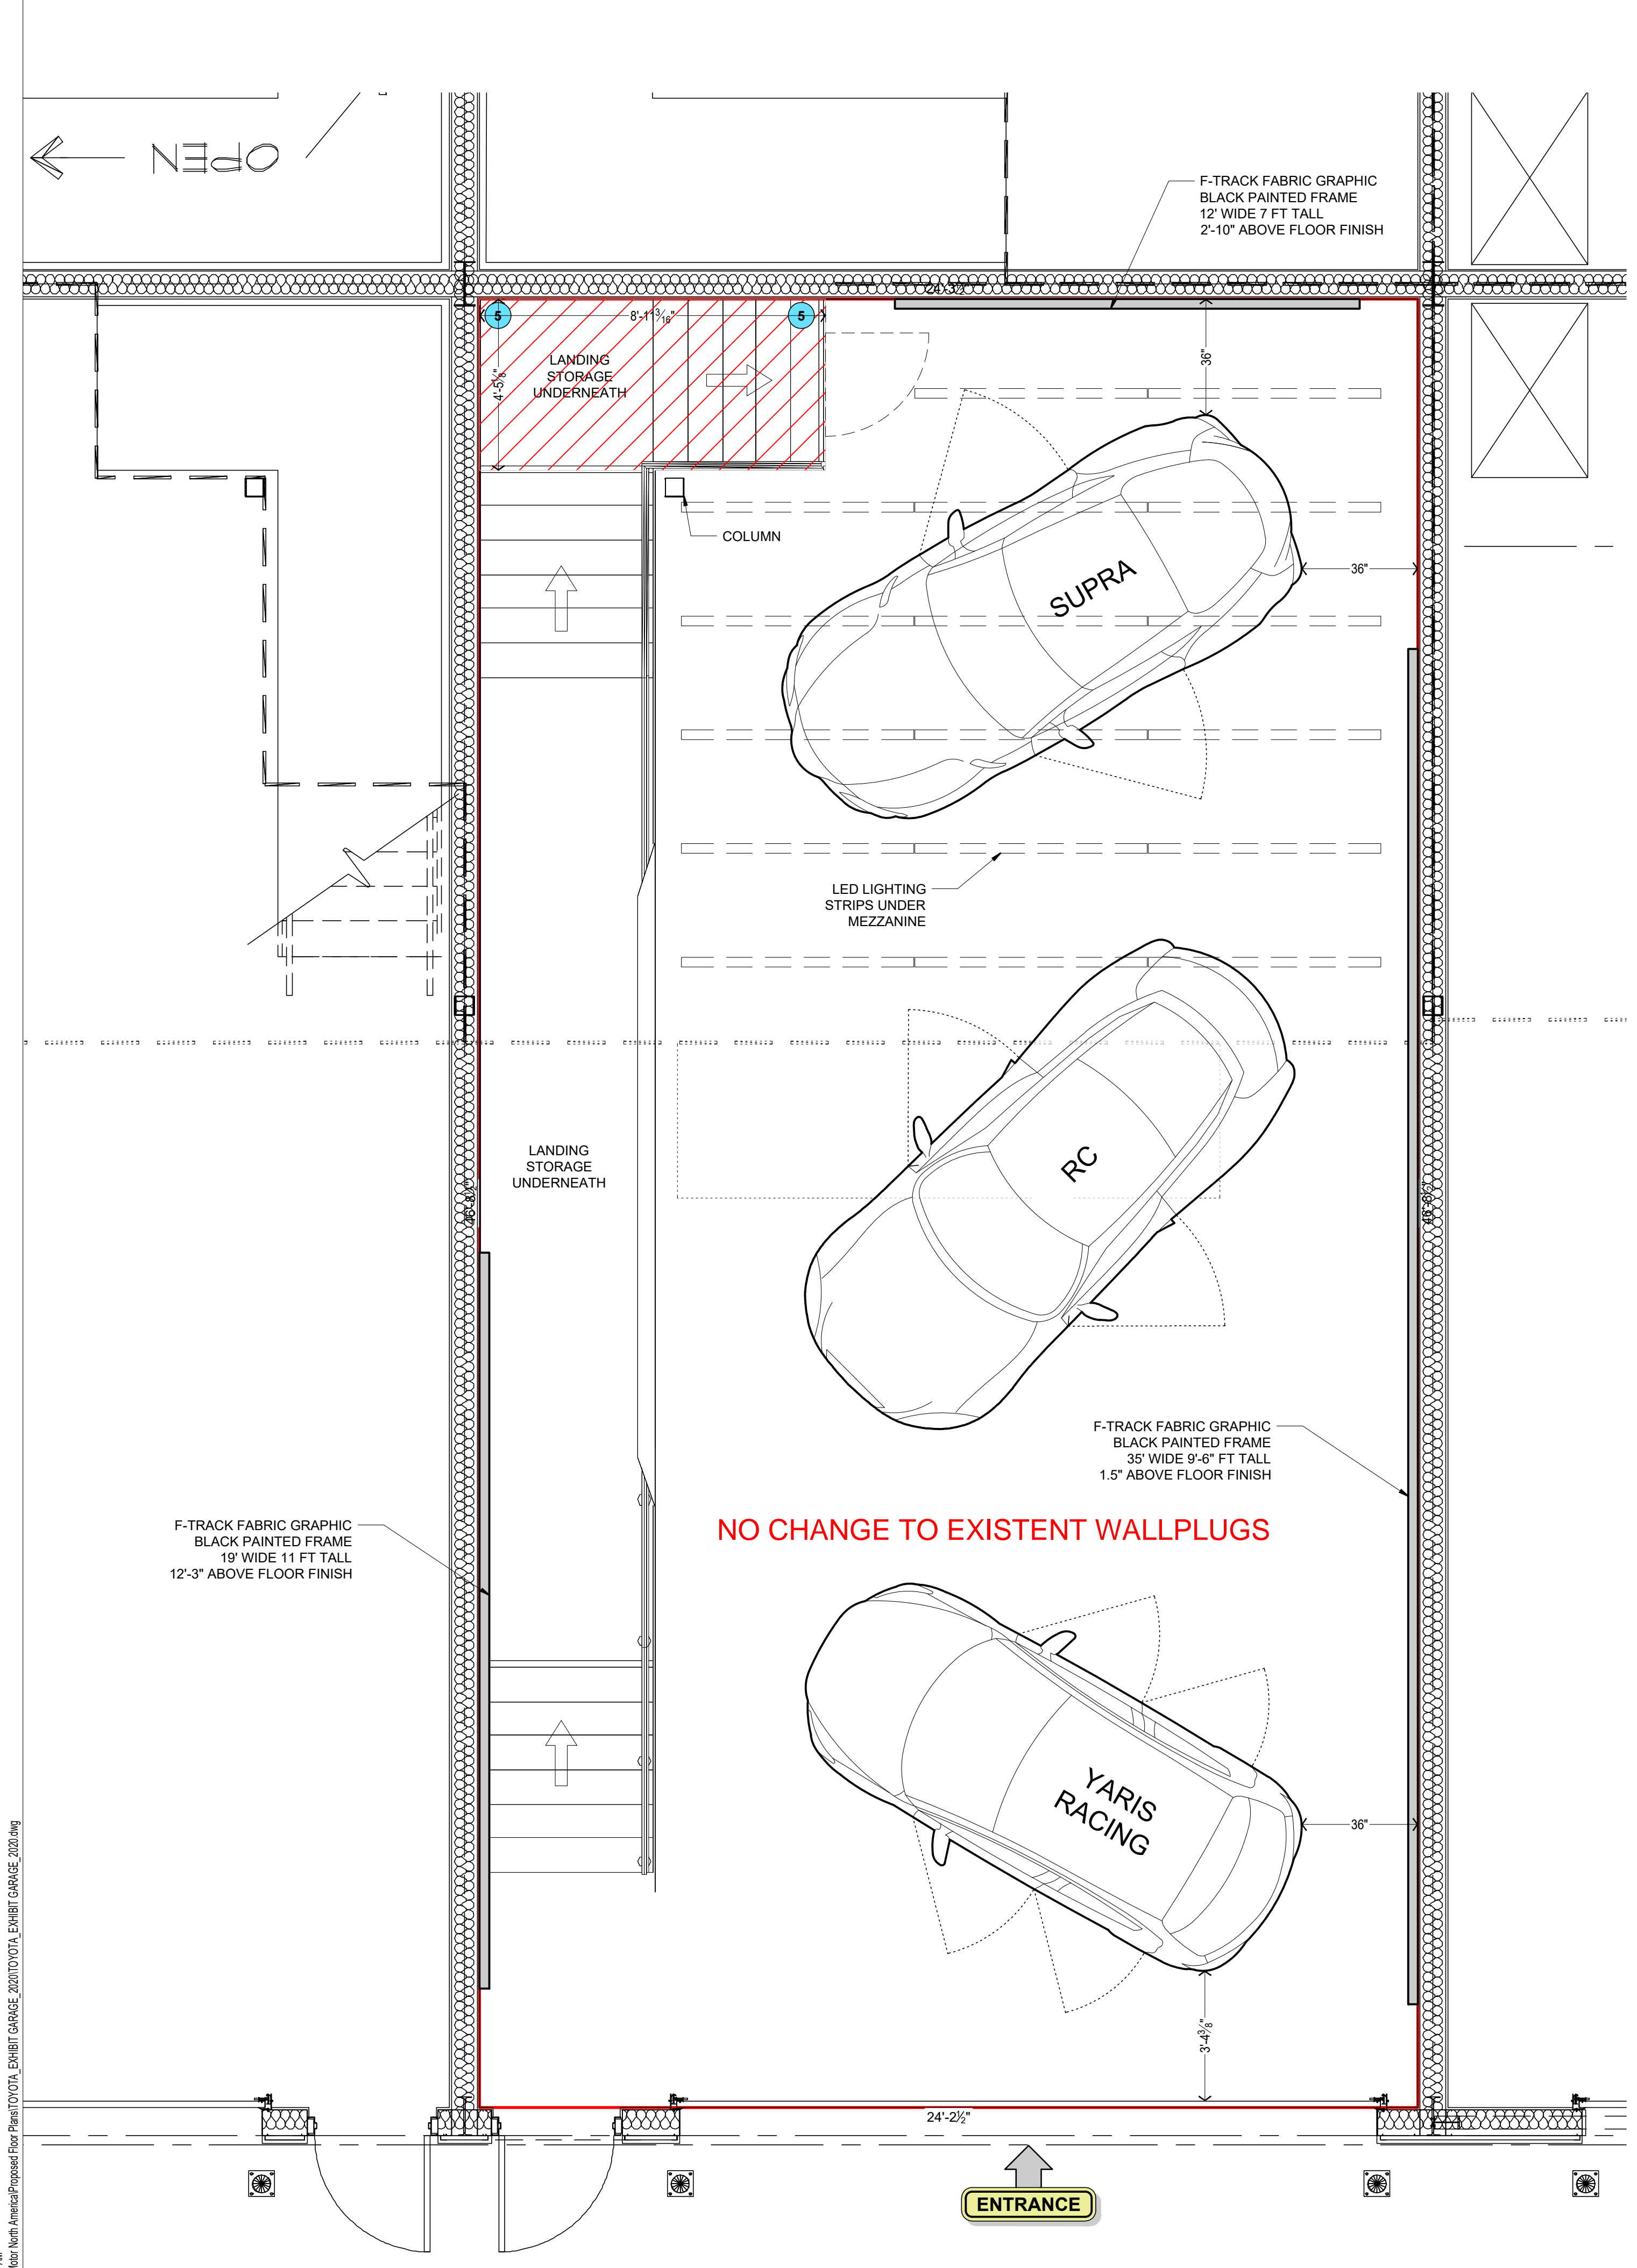

**1ST FLOOR / ELECTRICAL**  
SCALE: 1/8" = 1'-0"

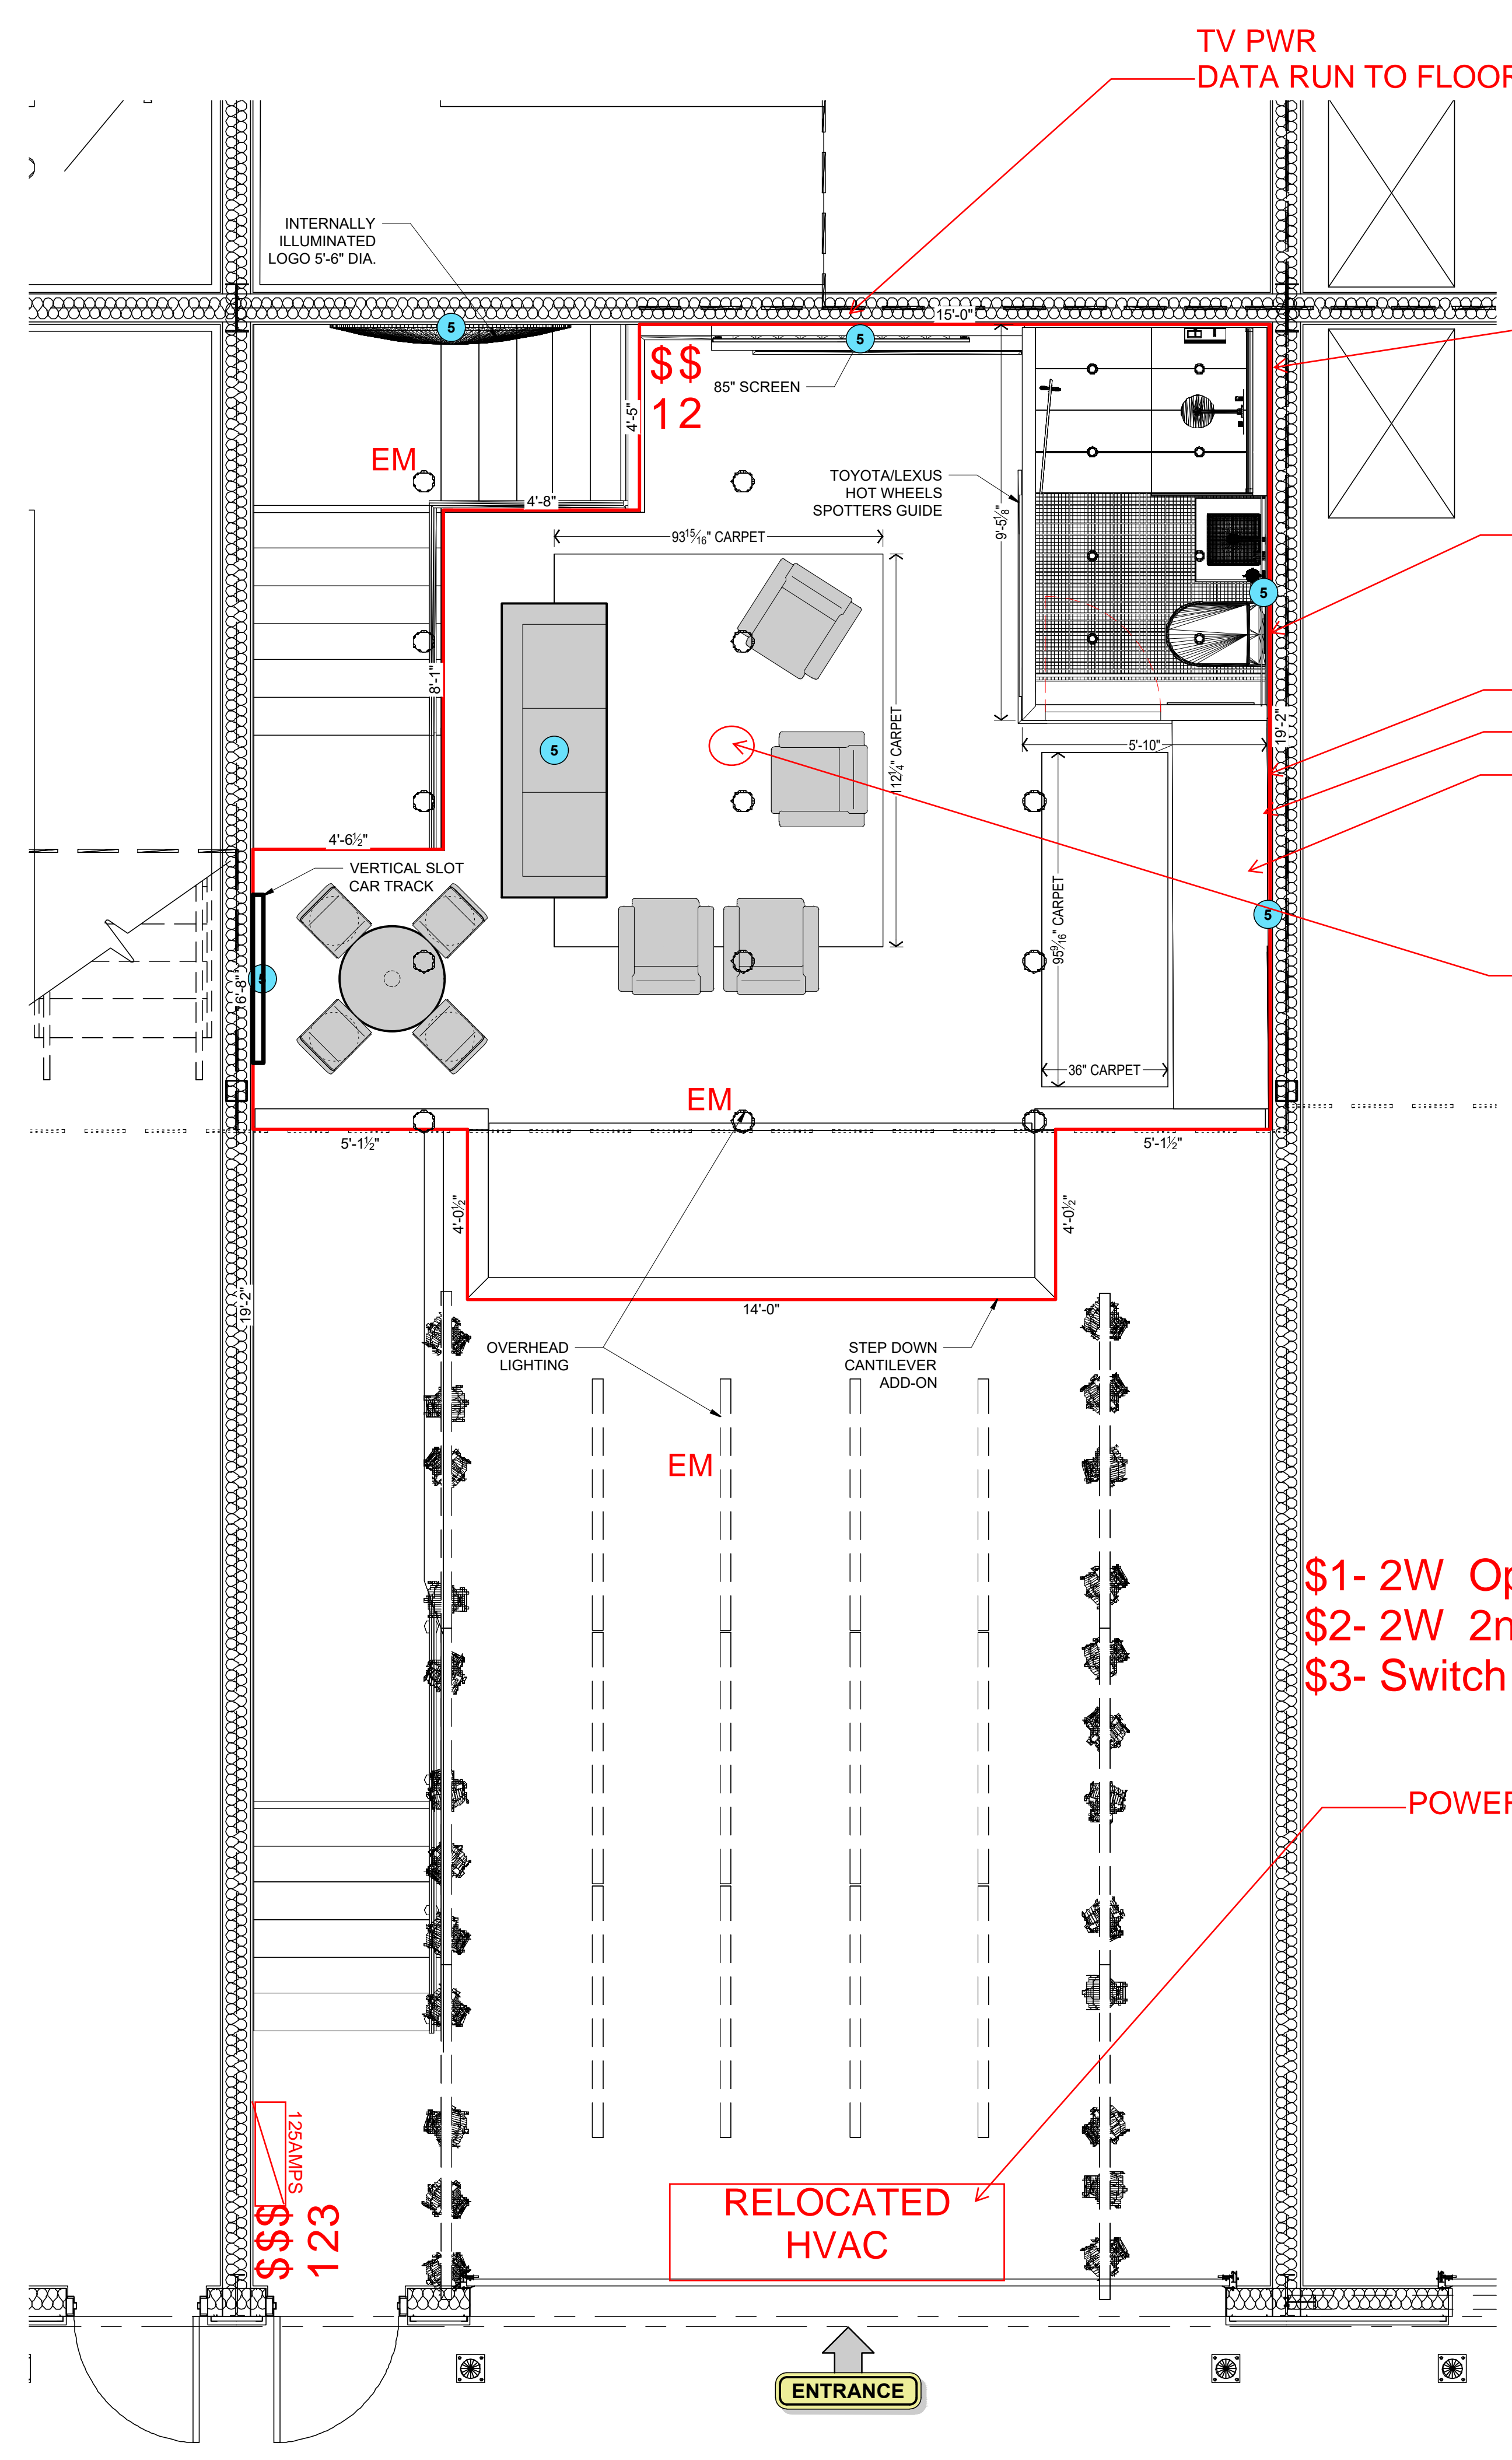


**2ND FLOOR - MEZZANINE / ELECTRICAL**  
SCALE: 1/8" = 1'-0"

**ELECTRICAL**

- TV PWR DATA RUN TO FLOOR PLUG
- WATER HEATER
- ABOVE COUNTER GFI X1
- ABOVE COUNTER GFI X2
- REFRIGERATOR W/ICEMAKER
- FOOD PROCESSOR
- DUPLEX w DATA RUN TO TV@WALL

- \$1- 2W Open Ceiling Lights
- \$2- 2W 2nd Floor
- \$3- Switch for Bellow Mezzanine Lighting

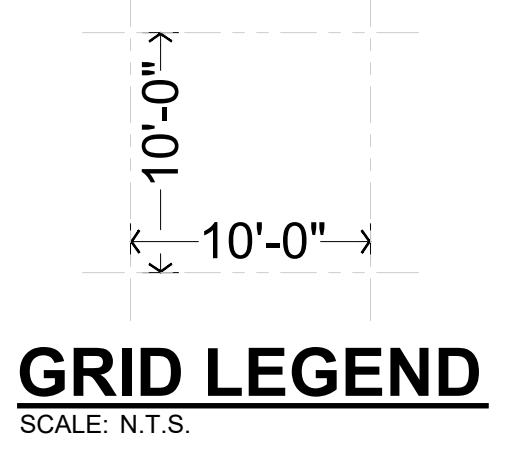

**V1.0<sup>itr.3</sup> PRELIMINARY**




**CZARNOWSKI**

7545 Hartman Industrial Way Atlanta, GA 30168 Phone: 404.351.2382 Fax: 404.355.7511

Copyright © 2011 Czarnowski. The contents of this document are the property of Czarnowski and may not be reproduced, distributed, transmitted, displayed, or published without the prior written permission of Czarnowski.

BOOTH NO.	BOOTH SIZE	SHOW STARTS	SHOW ENDS
<b>SPACE PLANNING</b>		PLANNER	RELEASE DATE
PROJECT MANAGER		GCamacho	
<b>TOYOTA MOTOR NORTH AMERICA</b>			
EVENT			
SHEET NAME			
Utilities Plan			
PROJECT NO.			
			SHEET NO.
			5.0

PLOT: GCAMACHO\_1/22/2011 11:39 AM  
FILE: C:\Work\CAD\1191\T\_Toyota Motor North America\Proposed Floor Plans\TOYOTA EXHIBIT GARAGE\_2010\TOYOTA EXHIBIT GARAGE\_2010.dwg

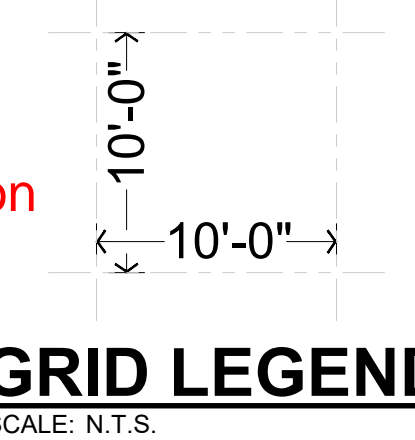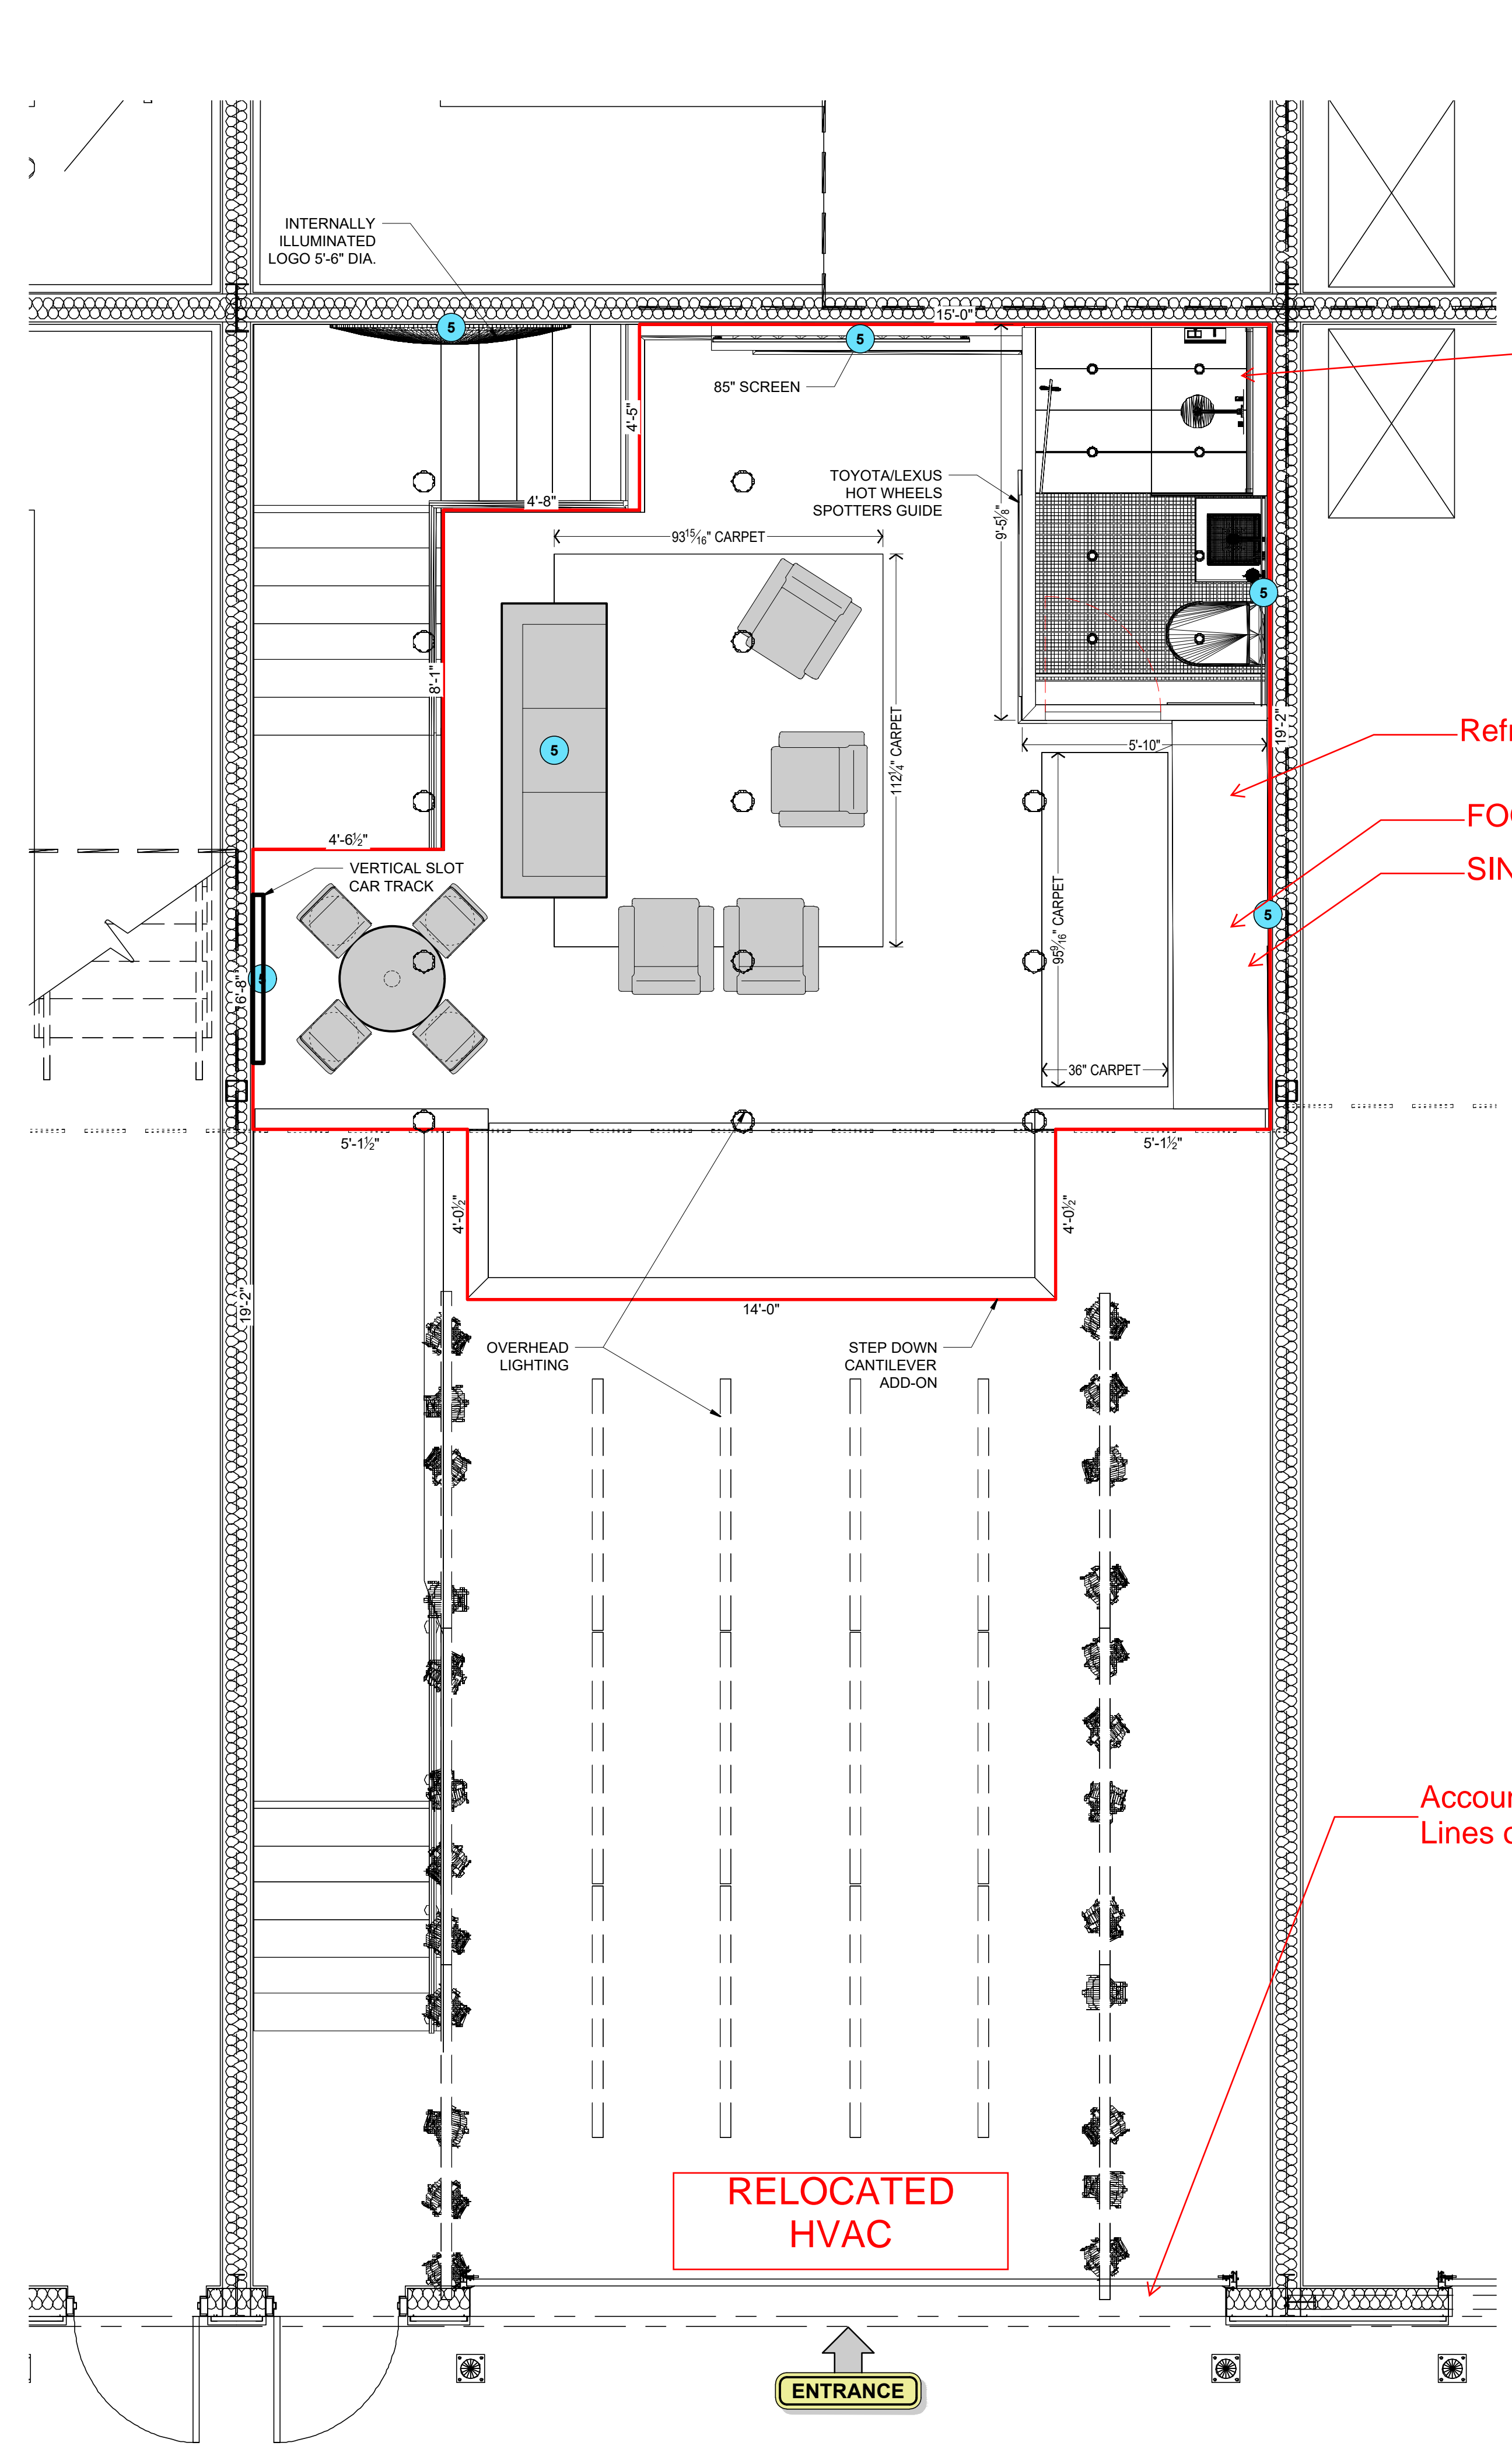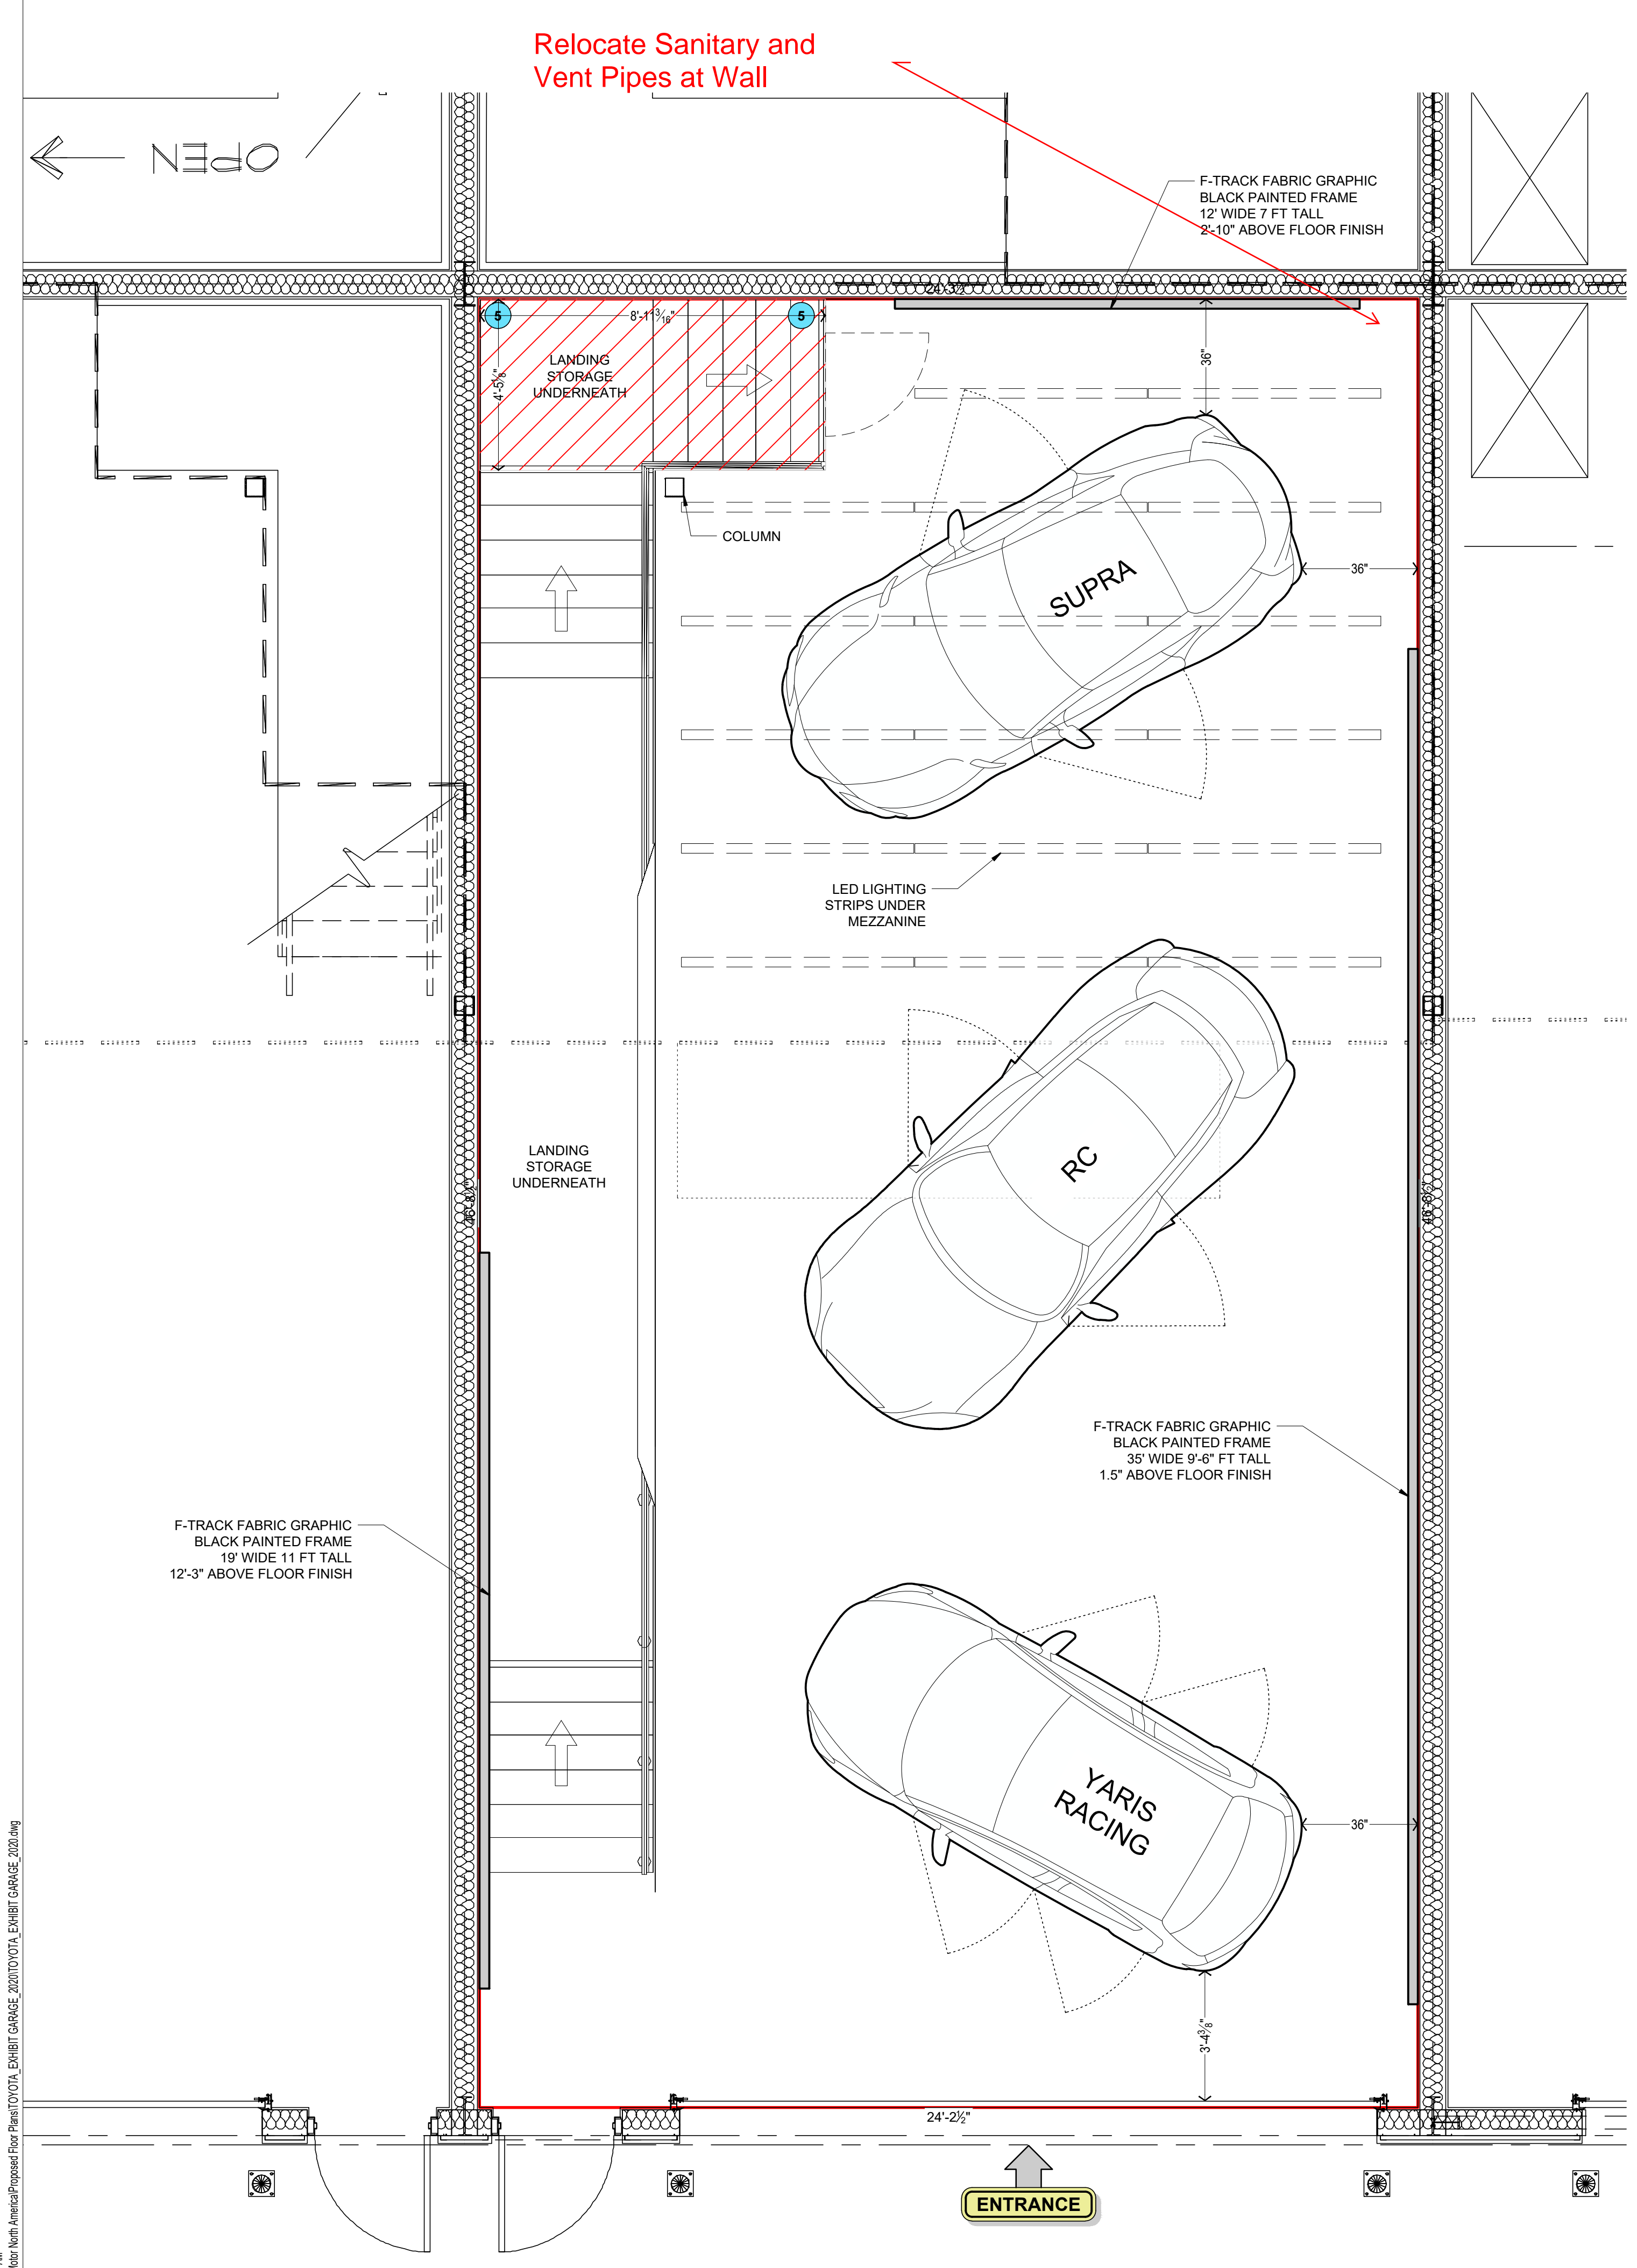

**V1.0<sup>itr.3</sup> PRELIMINARY**

**CZARNOWSKI**

7545 Hartman Industrial Way  
Atlanta, GA 30168  
Phone: 404.351.2382  
Fax: 404.355.7511

Copyright © 2011 Czarnowski  
The contents of this document are the property of Czarnowski and may not be reproduced, distributed, transmitted, displayed, or published without the prior written permission of Czarnowski.

BOOTH NO.	BOOTH SIZE	SHOW STARTS	SHOW ENDS
<b>SPACE PLANNING</b>			
PROJECT MANAGER	PLANNER	RELEASE DATE	
MITCHELL GROSS	GCamacho		
<b>EXHIBITOR</b>			
<b>TOYOTA MOTOR NORTH AMERICA</b>			
<b>EVENT</b>			
<b>SHEET NAME</b>			
Utilities Plan			
<b>PROJECT NO.</b>			
SHEET NO.			
5.0			

PLOT: GCAMACHO\_1/22/2011 11:39 AM  
 FILE: C:\Work\CAD\119171\_Toyota Motor North America\Proposed Floor Plans\TOYOTA EXHIBIT GARAGE\_2010\TOYOTA EXHIBIT GARAGE\_2010.dwg