



EXISTING SPACE
4,403 SQ.FT

**SECOND FLOOR
EXISTING BUILDING NO. 3**

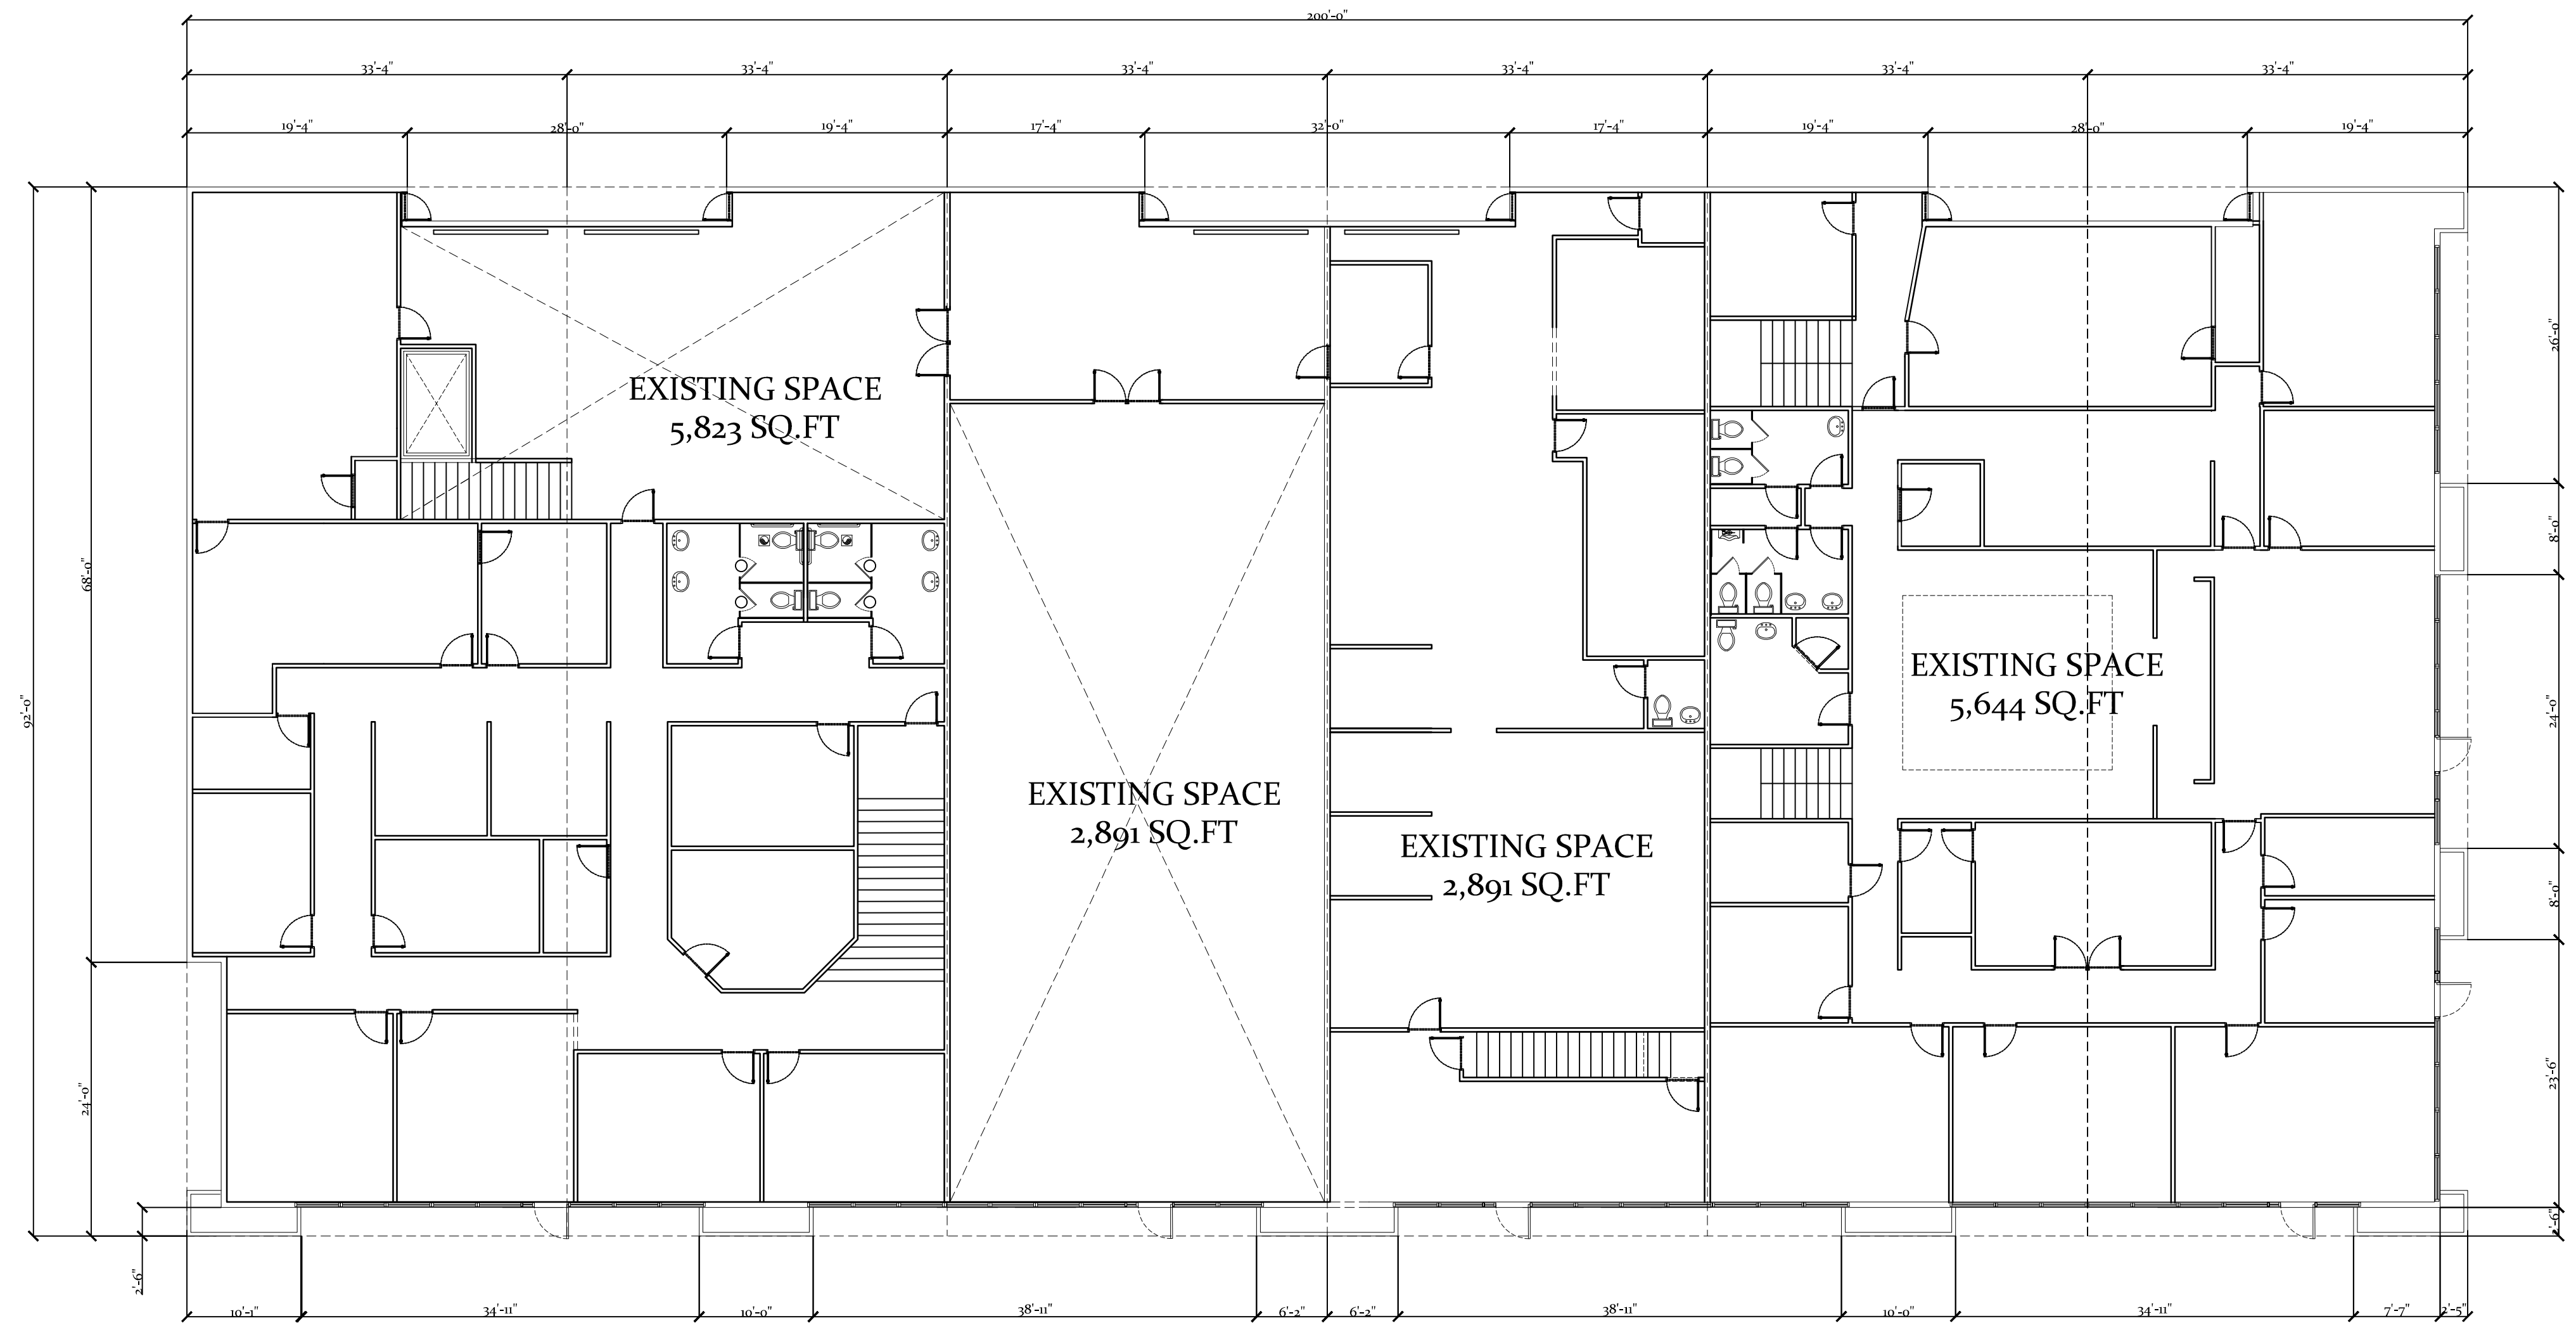


**FIRST FLOOR
EXISTING BUILDING NO. 3**

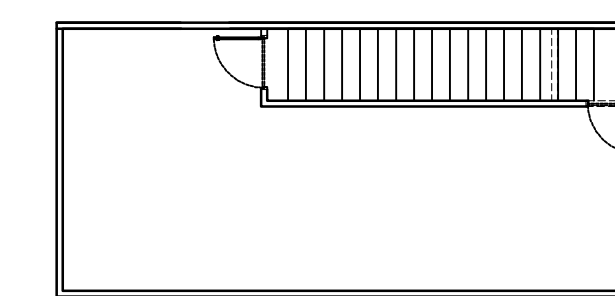

EXISTING SPACE
337 SQ.FT

**SECOND FLOOR
EXISTING BUILDING NO. 3**

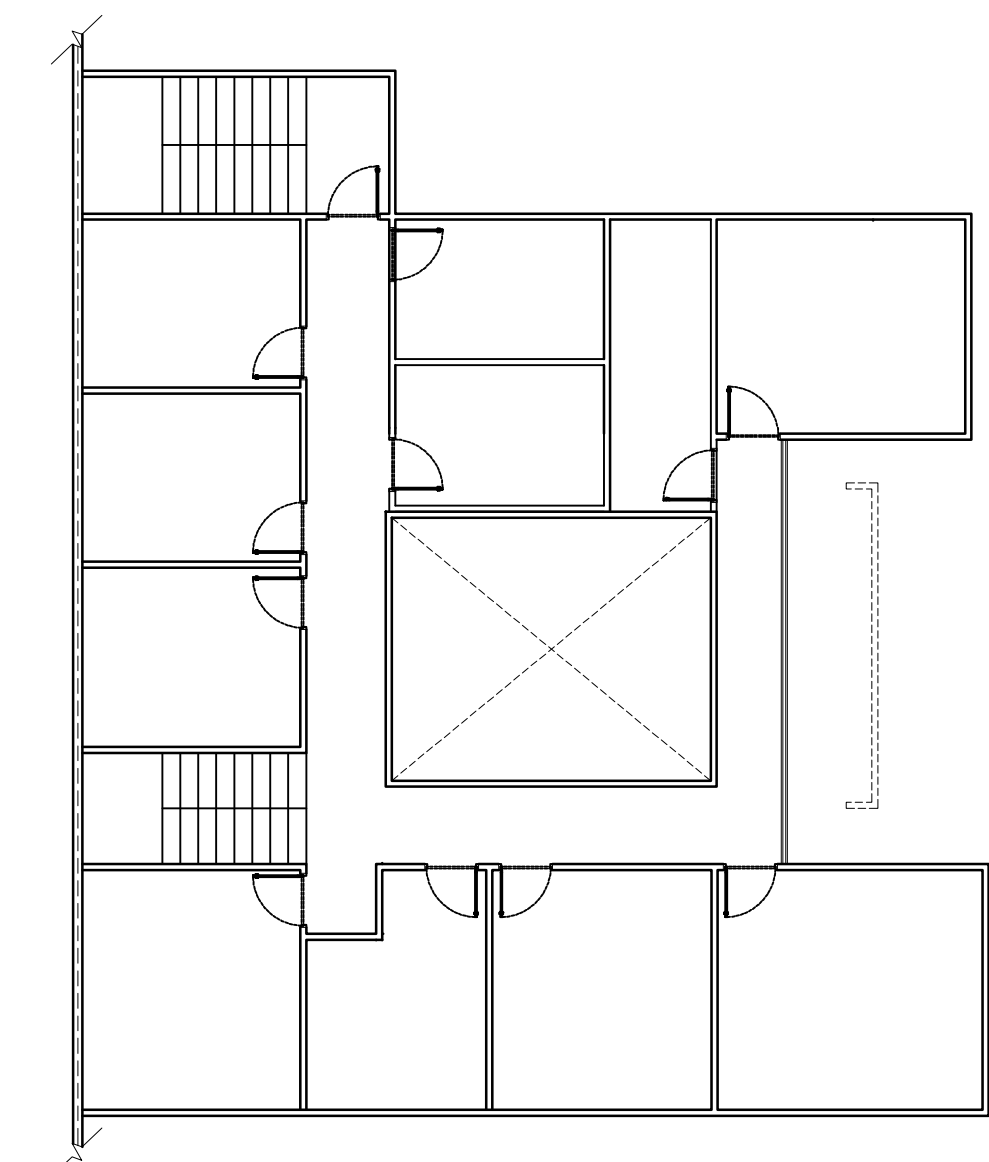

EXISTING SPACE
1,919 SQ.FT



CROWN PARK DRIVE
HOUSTON, TX 77067

SC: 3/32"=1'-0"

24"x36"

FLOOR PLAN

SHEET NO.

A-3