




NORTH ELEVATION
1/8" = 1'-0"

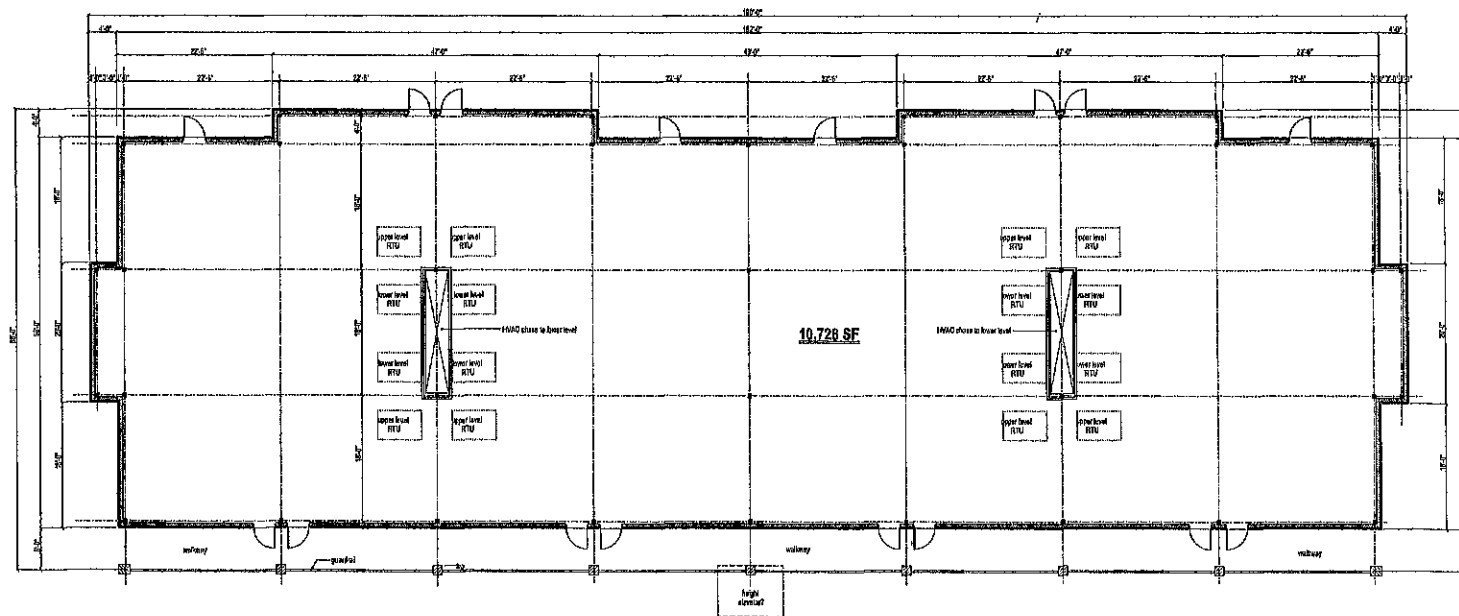

UPPER LEVEL
1/8" = 1'-0"

COPYRIGHT
This drawing is the property of McCoy Engineering, LLC. It is to be used only for the project and location specified. No part of this drawing may be reproduced or transmitted in any form or by any means, electronic, mechanical, photocopying, recording, or by any information storage and retrieval system, without the prior written permission of McCoy Engineering, LLC.

<p>McCoy ENGINEERING, LLC 1314 Tanager Alley, Madison, WI, 53716-8332 608.462.1218 Email: mccoymc@mc-coy.com</p>	DESIGN BY:	TM ^c
	APPROVED BY:	
PROJECT:	McEvoy Center	DATE:
LOCATION:	McEvoy Street Mauston, WI	SCALE:
SHEET TITLE:	CONCEPT SITE PLAN	DRAWING NO.:
		T1609
		SHEET NO.:
		A-2